



1 WALL SECTION
SCALE: 1/2" = 1'-0"

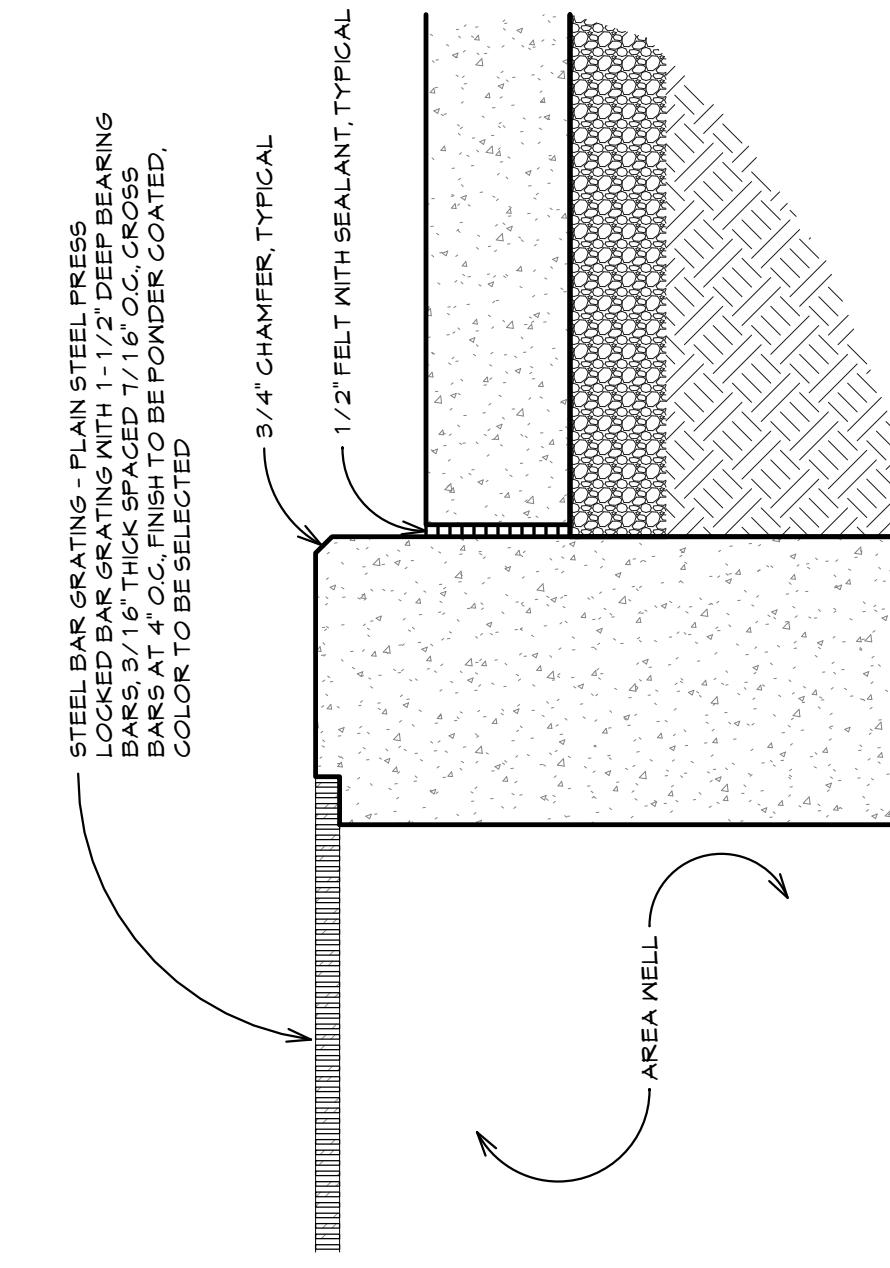

2 AREA WELL GRATE
SCALE: 1 1/2" = 1'-0"

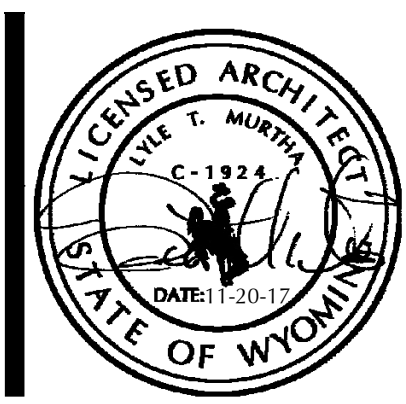

OLD STONEY REMODEL
PHASE ONE
108 NORTH 4TH STREET
SUNDANCE, WYOMING 82729



PROJECT NUMBER
16-022

DATE
11-20-2017

DRAWN BY
KFOX
A WILLIAMSON

DISK ID
16-022 Old
Stoney/16-022_Old
Stoney.rvt

SHEET TITLE
WALL SECTIONS

SHEET NUMBER

7.10