


LEGEND

GYP	GYPSUM BOARD CEILING, NON-SAG GYPSUM BOARD
EXP	EXPOSED, OPEN TO STRUCTURE ABOVE/UNFINISHED
RB	RUBBER BASE, SOLID, HOMOGENEOUS RUBBER, GROVE BASE WITH TOP, MINIMUM THICKNESS OF .125", 4" HEIGHT, MATTE FINISH, COLOR TO BE SELECTED
CONG	SEALED CONCRETE, CLEAR COAT SEALANT, SMOOTH SURFACE, NO COLOR
P1	PAINTED GYPSUM BOARD, FIELD COLOR: SHERWIN WILLIAMS 'GOTTON WHITE' #1104, EGGSHELL FINISH
UNF	UNFINISHED
GYP/TAPE	UNFINISHED GYPSUM BOARD, TAPED (NO TEXTURE)

 


GENERAL NOTES:

- LEGEND, GENERAL NOTES, KEYNOTES, AND LEGEND ON THIS SHEET REFER TO THIS SHEET ONLY.
- MECHANICAL AND ELECTRICAL EQUIPMENT HAS NOT BEEN SHOWN ON THIS PLAN FOR CLARITY.
- SEE THE INTERIOR ELEVATIONS, REFLECTED CEILING PLANS, STAIR DETAILS, BUILDING ELEVATIONS, AND DOOR/WINDOW DETAILS FOR ADDITIONAL FINISHES NOT SHOWN/INDICATED ON THIS PLAN.
- ALL FINISHES EXTEND FROM FLOOR TO BOTTOM OF STRUCTURE ABOVE UNLESS NOTED OTHERWISE.
- ALL PAINTED GYPSUM BOARD WALLS TO RECEIVE A SMOOTH TEXTURE.
- ALL 90 DEGREE OUTSIDE (VERTICAL) CORNERS TO BE SQUARE, TYPICAL.
- NOT USED.
- NOT USED.
- PAINT EXTERIOR, HOLLOW METAL DOORS AND FRAMES, AND WINDOW FRAMES, USE TWO COATS OF LATEX ENAMEL (SANTU) PRO-MAR 200 (INTERIOR) OR PRO-MAR 100 (EXTERIOR) MANUFACTURED BY SHERWIN WILLIAMS OR EQUAL. PROVIDE FOR TWO COLORS (ONE INTERIOR, ONE EXTERIOR); COLORS TO BE SELECTED.
- PAINT ALL STEEL LINTELS, JAMBS, HEAD CONDITIONS, ETC. INTERIOR AND EXTERIOR, COLOR TO BE SELECTED.



KEYNOTES:

- ① POWDER COATED METAL HAND RAIL, COLOR TO BE SELECTED.
- ② STEEL HANDRAIL, PAINT.
- ③ EXTEND CONCRETE FLOOR SEALER UP FOUNDATION WALL AND FOOTING, CAP/SHELF.
- ④ INTERIOR RUBBER BASE AT ALL DRYWALL LOCATIONS INCLUDING ELEVATED FOOTING CAP/SHELF.
- ⑤ SEE SHEET 4.15 FOR ELEVATOR CAB FINISHES.

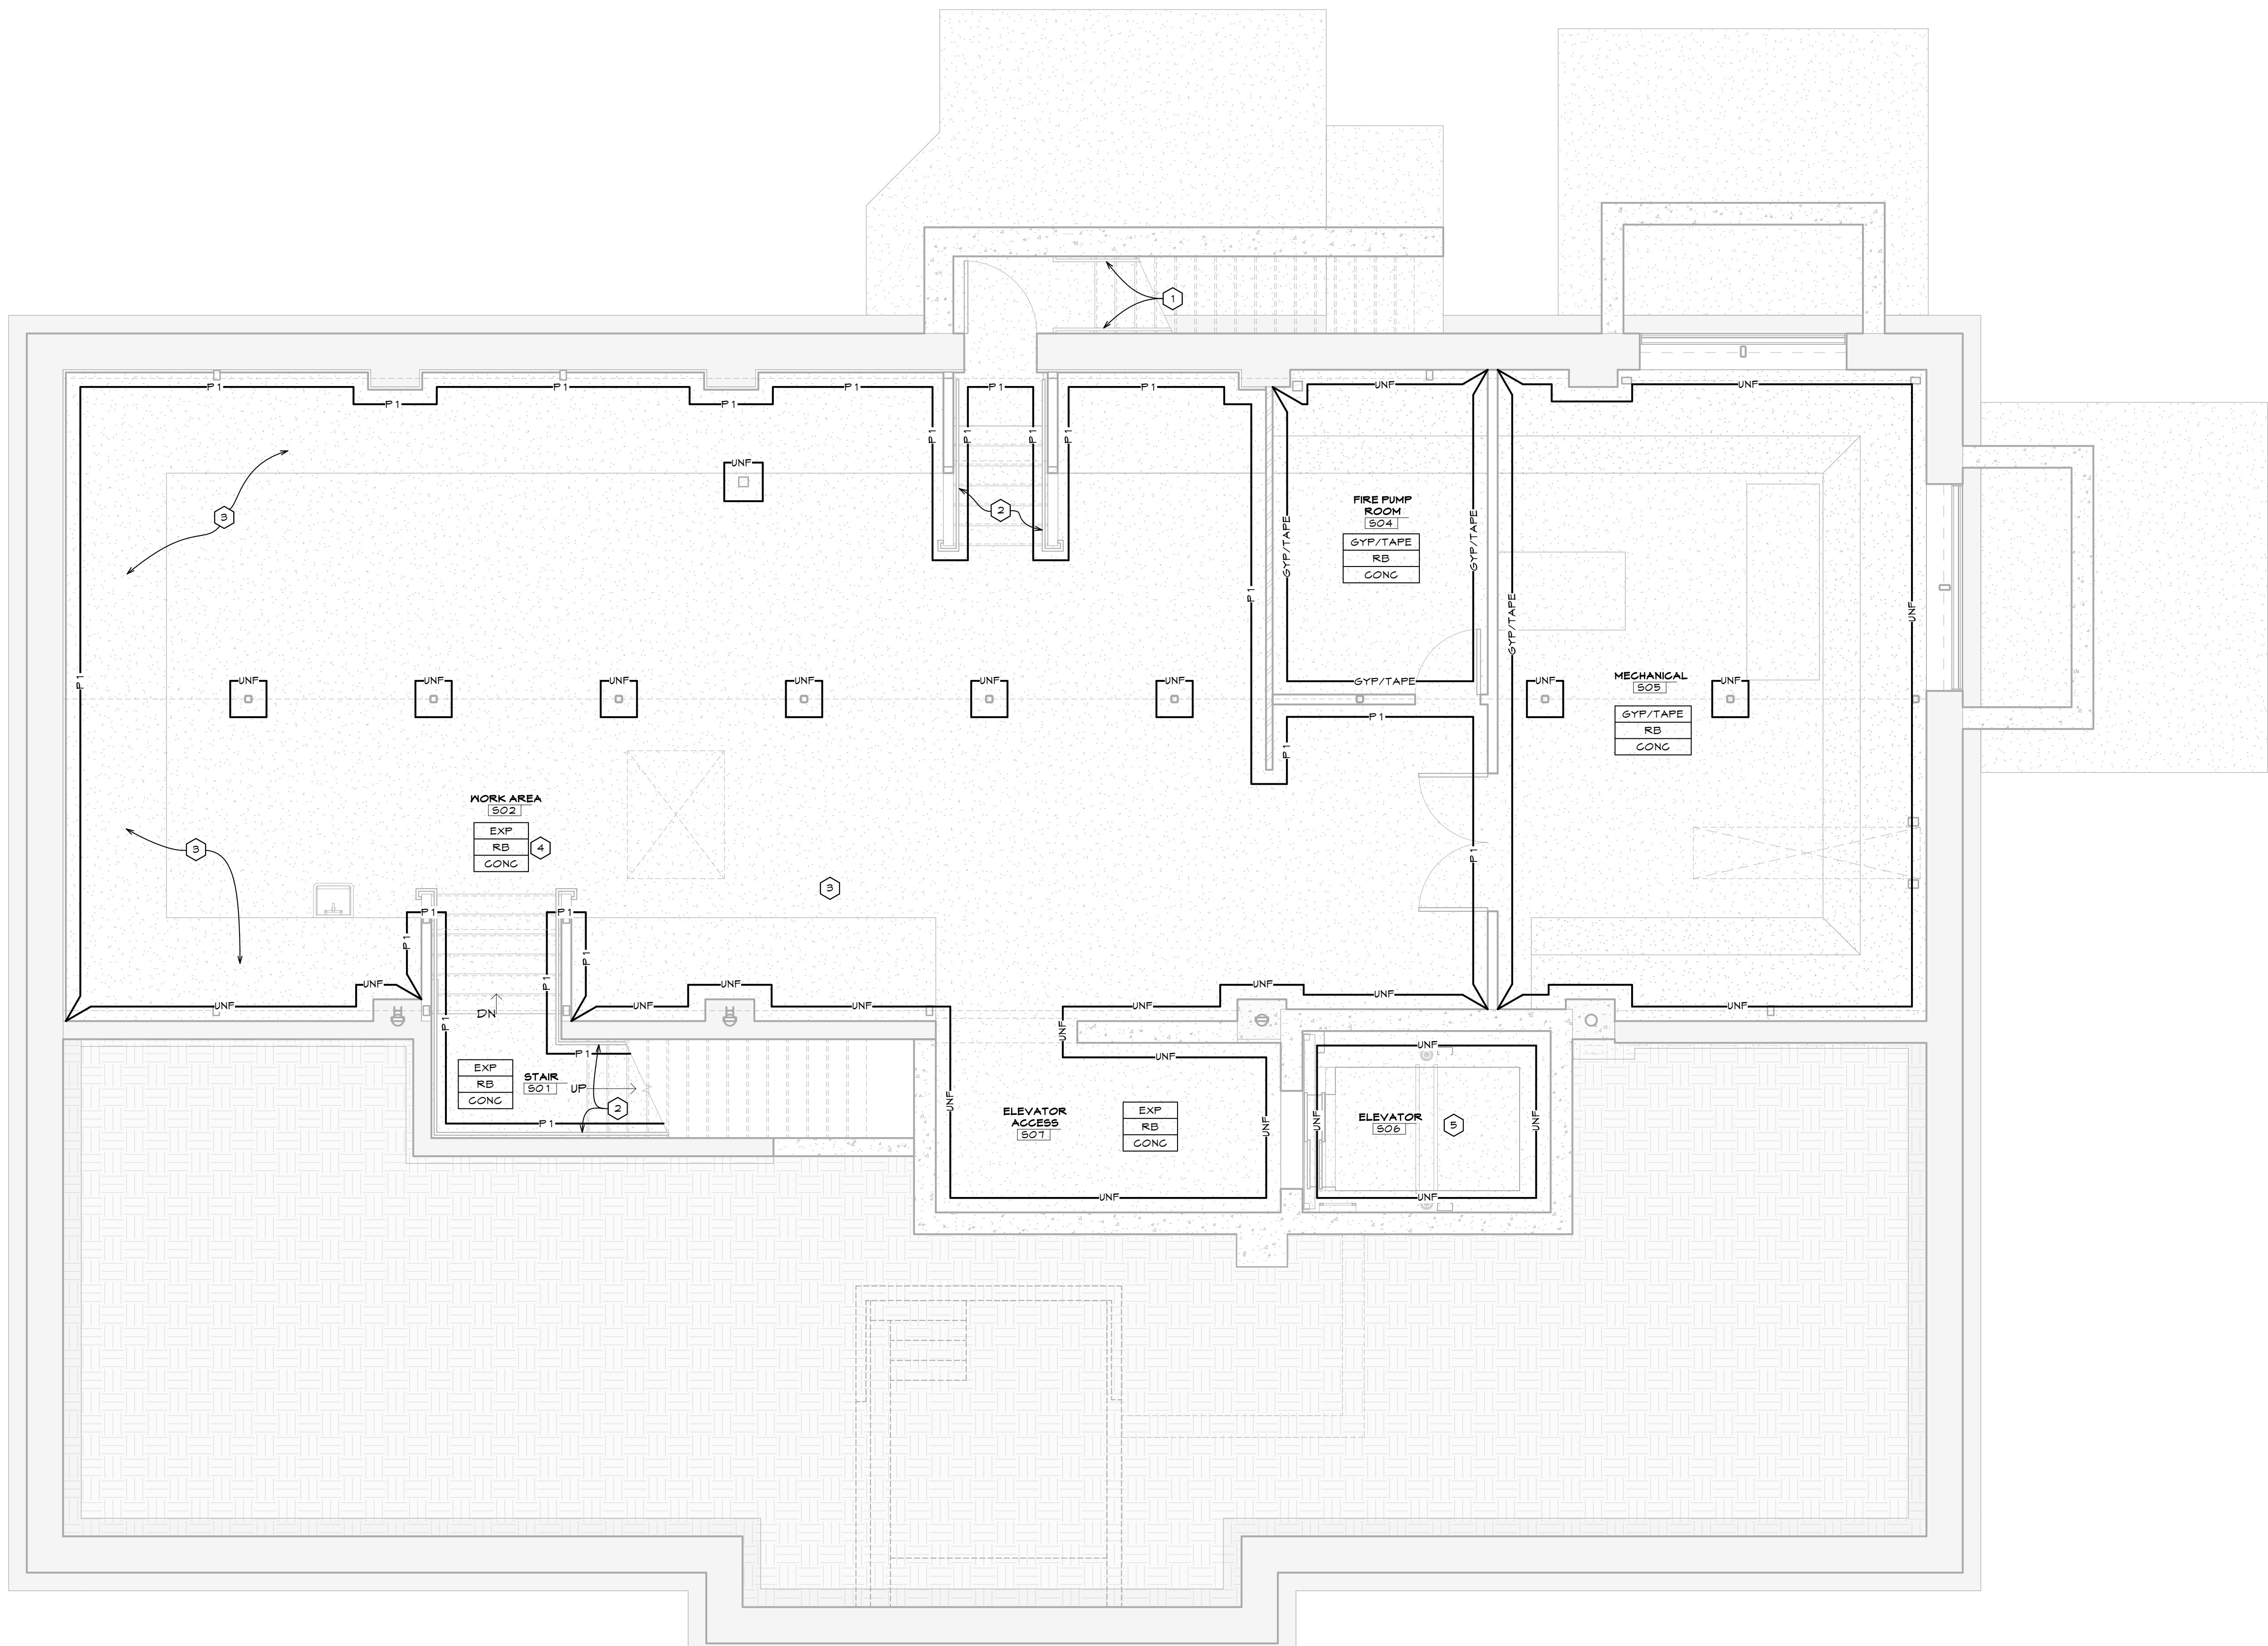

SUB-BASEMENT FINISH PLAN

SCALE: 1/4" = 1'-0"

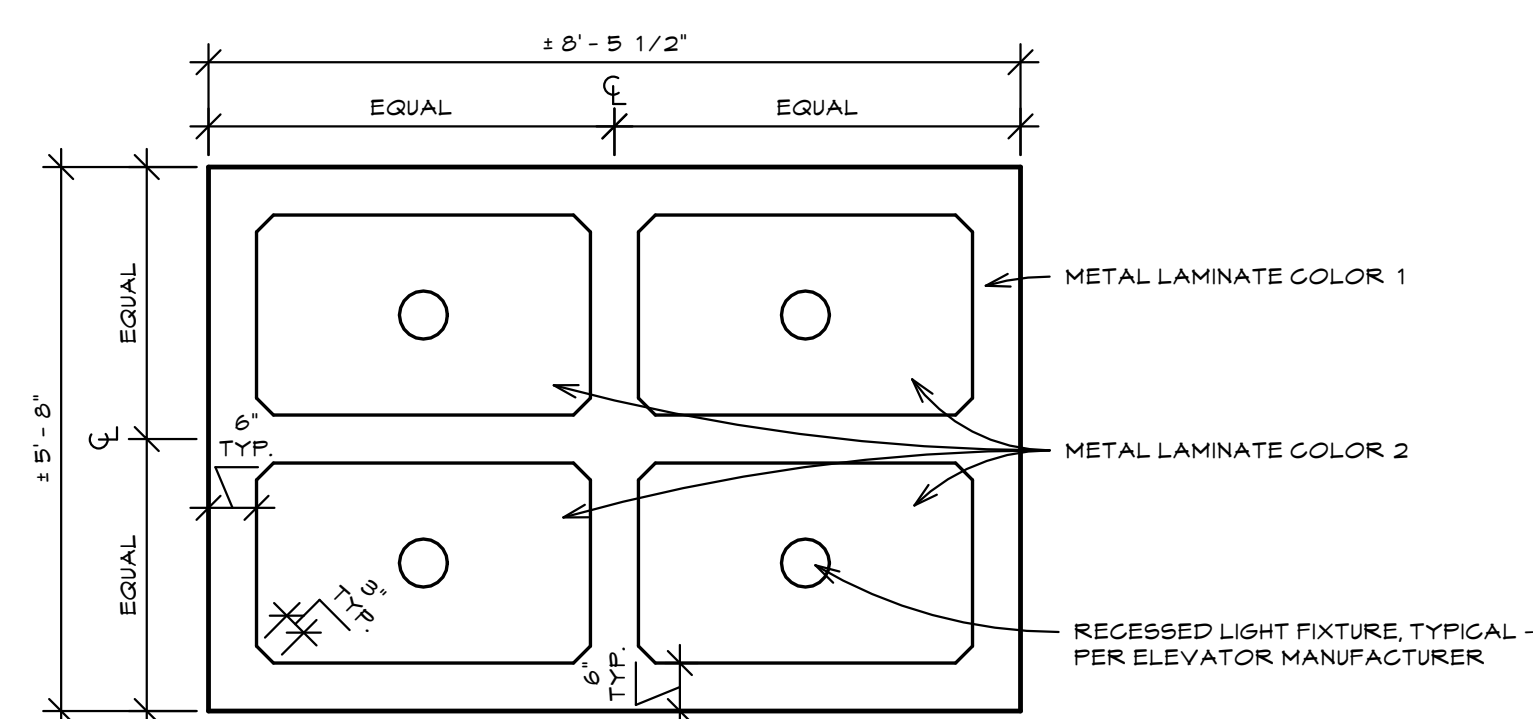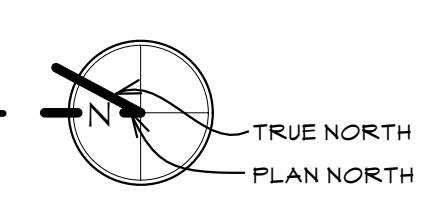

ENLARGED REFLECTED CEILING

① - ELEVATOR CAB

SCALE: 1/2" = 1'-0"

OLD STONEY REMODEL
PHASE ONE
108 NORTH 4TH STREET
SUNDANCE, WYOMING 82729



PROJECT NUMBER
16-022

DATE
11-20-2017

DRAWN BY
A WILLIAMSON

DISK ID.
16-022 Old Stoney/16-022_Old Stoney.rvt

SHEET TITLE
SUB-BASEMENT FINISH FLOOR PLAN

SHEET NUMBER
9.10