



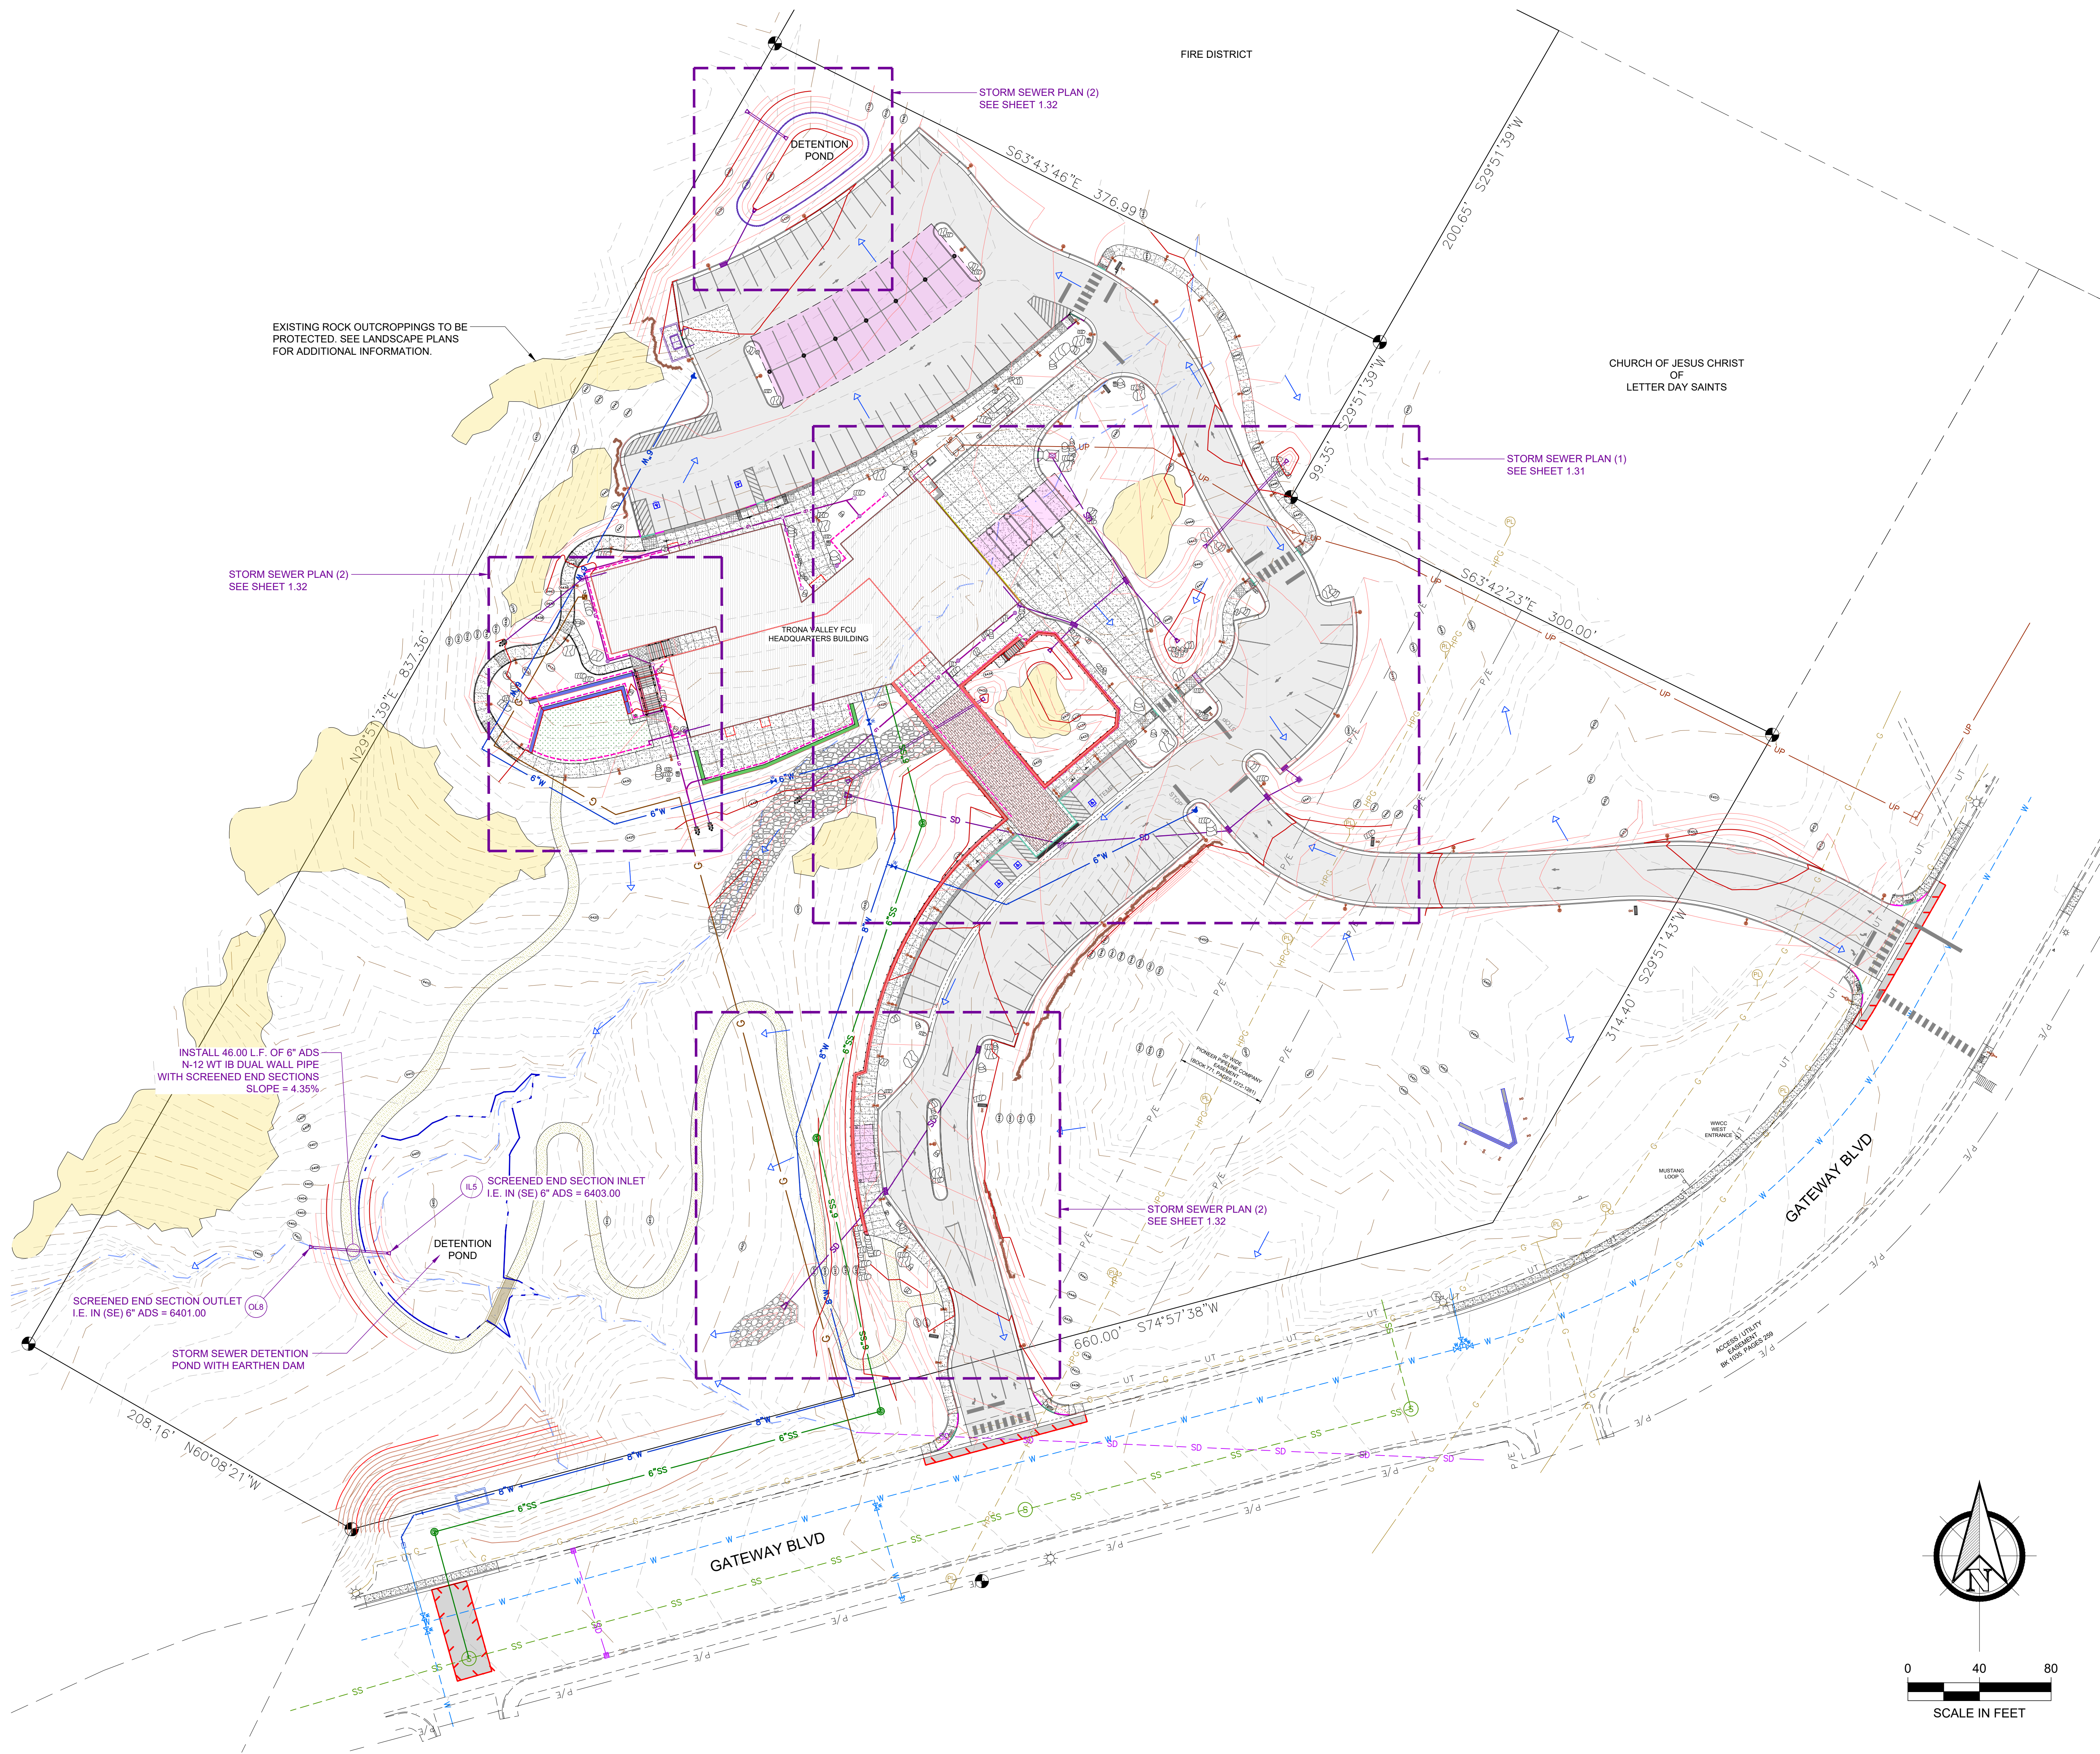

TOPOGRAPHIC LEGEND	
	EXISTING WATER MAIN
	PROPOSED WATER MAIN W / VALVE & HYDRANT
	EXISTING SANITARY SEWER MAIN
	PROPOSED SANITARY SEWER MAIN W / MANHOLE
	EXISTING STORM SEWER CULVERT
	PROPOSED STORM SEWER MAIN W / BASIN
	PROPOSED SOLID PIPE DRAIN SYSTEMS
	PROPOSED ROOF DRAIN SYSTEMS
	PROPOSED PERF. DRAIN SYSTEMS
	EXISTING TELEPHONE LINE
	EXISTING GAS LINE
	EXISTING OVERHEAD POWER LINE W/POLE
	PROPOSED UNDERGROUND POWER SERVICE
	PROPOSED TELEPHONE / FIBER OPTIC LINE
	PROPOSED CABLE TV LINE
	PROPOSED GAS SERVICE LINE
	EXISTING LIGHT POLE
	EXISTING PROPERTY BOUNDARY W / CORNER
	EXISTING PERMANENT EASEMENT
	EXISTING CONTOURS (1 FOOT)
	PROPOSED CONTOURS (1 FOOT)
	PROPOSED GENERAL FLOW ARROW

GRADING PLAN LEGEND	
	EXISTING CONTOURS (1' INTERVAL)
	PROPOSED CONTOURS (1' INTERVAL)
	GENERAL OVER-LOT FLOW DIRECTION
	SLOPE GRADES
	SPOT ELEVATIONS
	- FLOWLINE OF CURB & GUTTER
	- BUILDING FINISHED FLOOR GRADE
	- CATCH BASIN GRATE ELEVATION

NOTE:
1. EXCAVATION REQUIRED FOR THE BUILDING SHALL BE SUBSIDIARY TO THE BUILDING BID ITEMS.
2. EROSION CONTROL BLANKET TO BE INSTALLED ON ALL SLOPES EXCEEDING 3:1

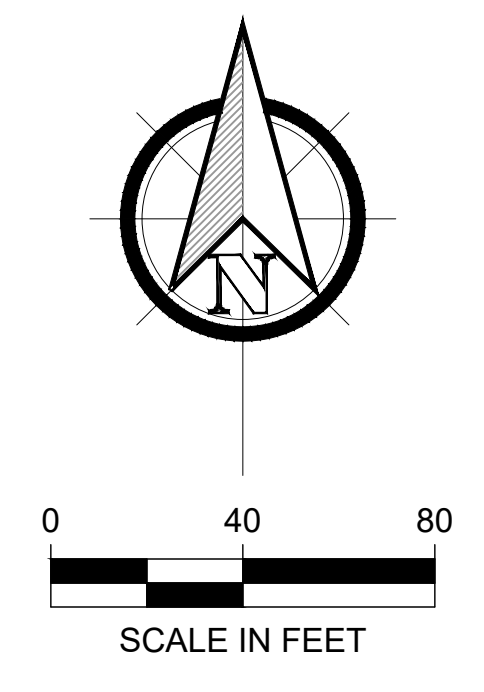

TRONA VALLEY FEDERAL CREDIT UNION
1700 GATEWAY BLVD
ROCK SPRINGS, WYOMING 82901

Stateline No. 7
ARCHITECTS
1515 9th Street, Suite A
Rock Springs, Wyoming 82901
Phone: 307-362-6665

PROJECT NUMBER
WHS - 24001

DATE
9-27-2025

DRAWN BY
WHS - KBK

DISK ID.

SHEET TITLE
NAME
GRADING
PLAN
OVERALL

SHEET NUMBER
1.30