
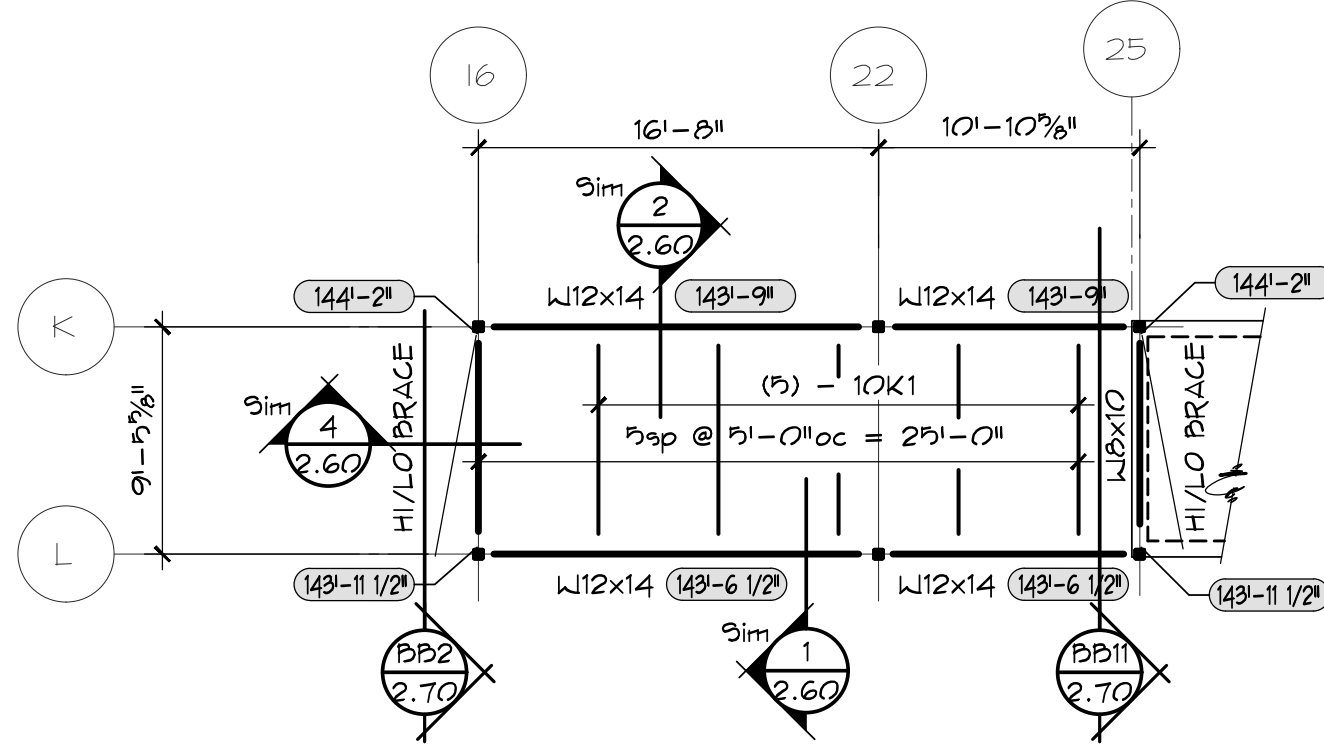
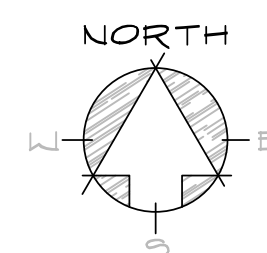


## STAIR TOWER ROOF FRAMING PLAN

**NOTES:**  $\frac{1}{8}" = 1'-0"$

- TOP OF STEEL BEAM ELEV. DENOTED THUS: 
- PROVIDE CONTINUOUS ROWS OF K SERIES JOIST BRIDGING PER SJI REQUIREMENTS.
- JOIST BRIDGING IN DECK
- ROOF SECTION REFERENCES SIMILAR, NO EYEBROWS @ TOWER ROOF.

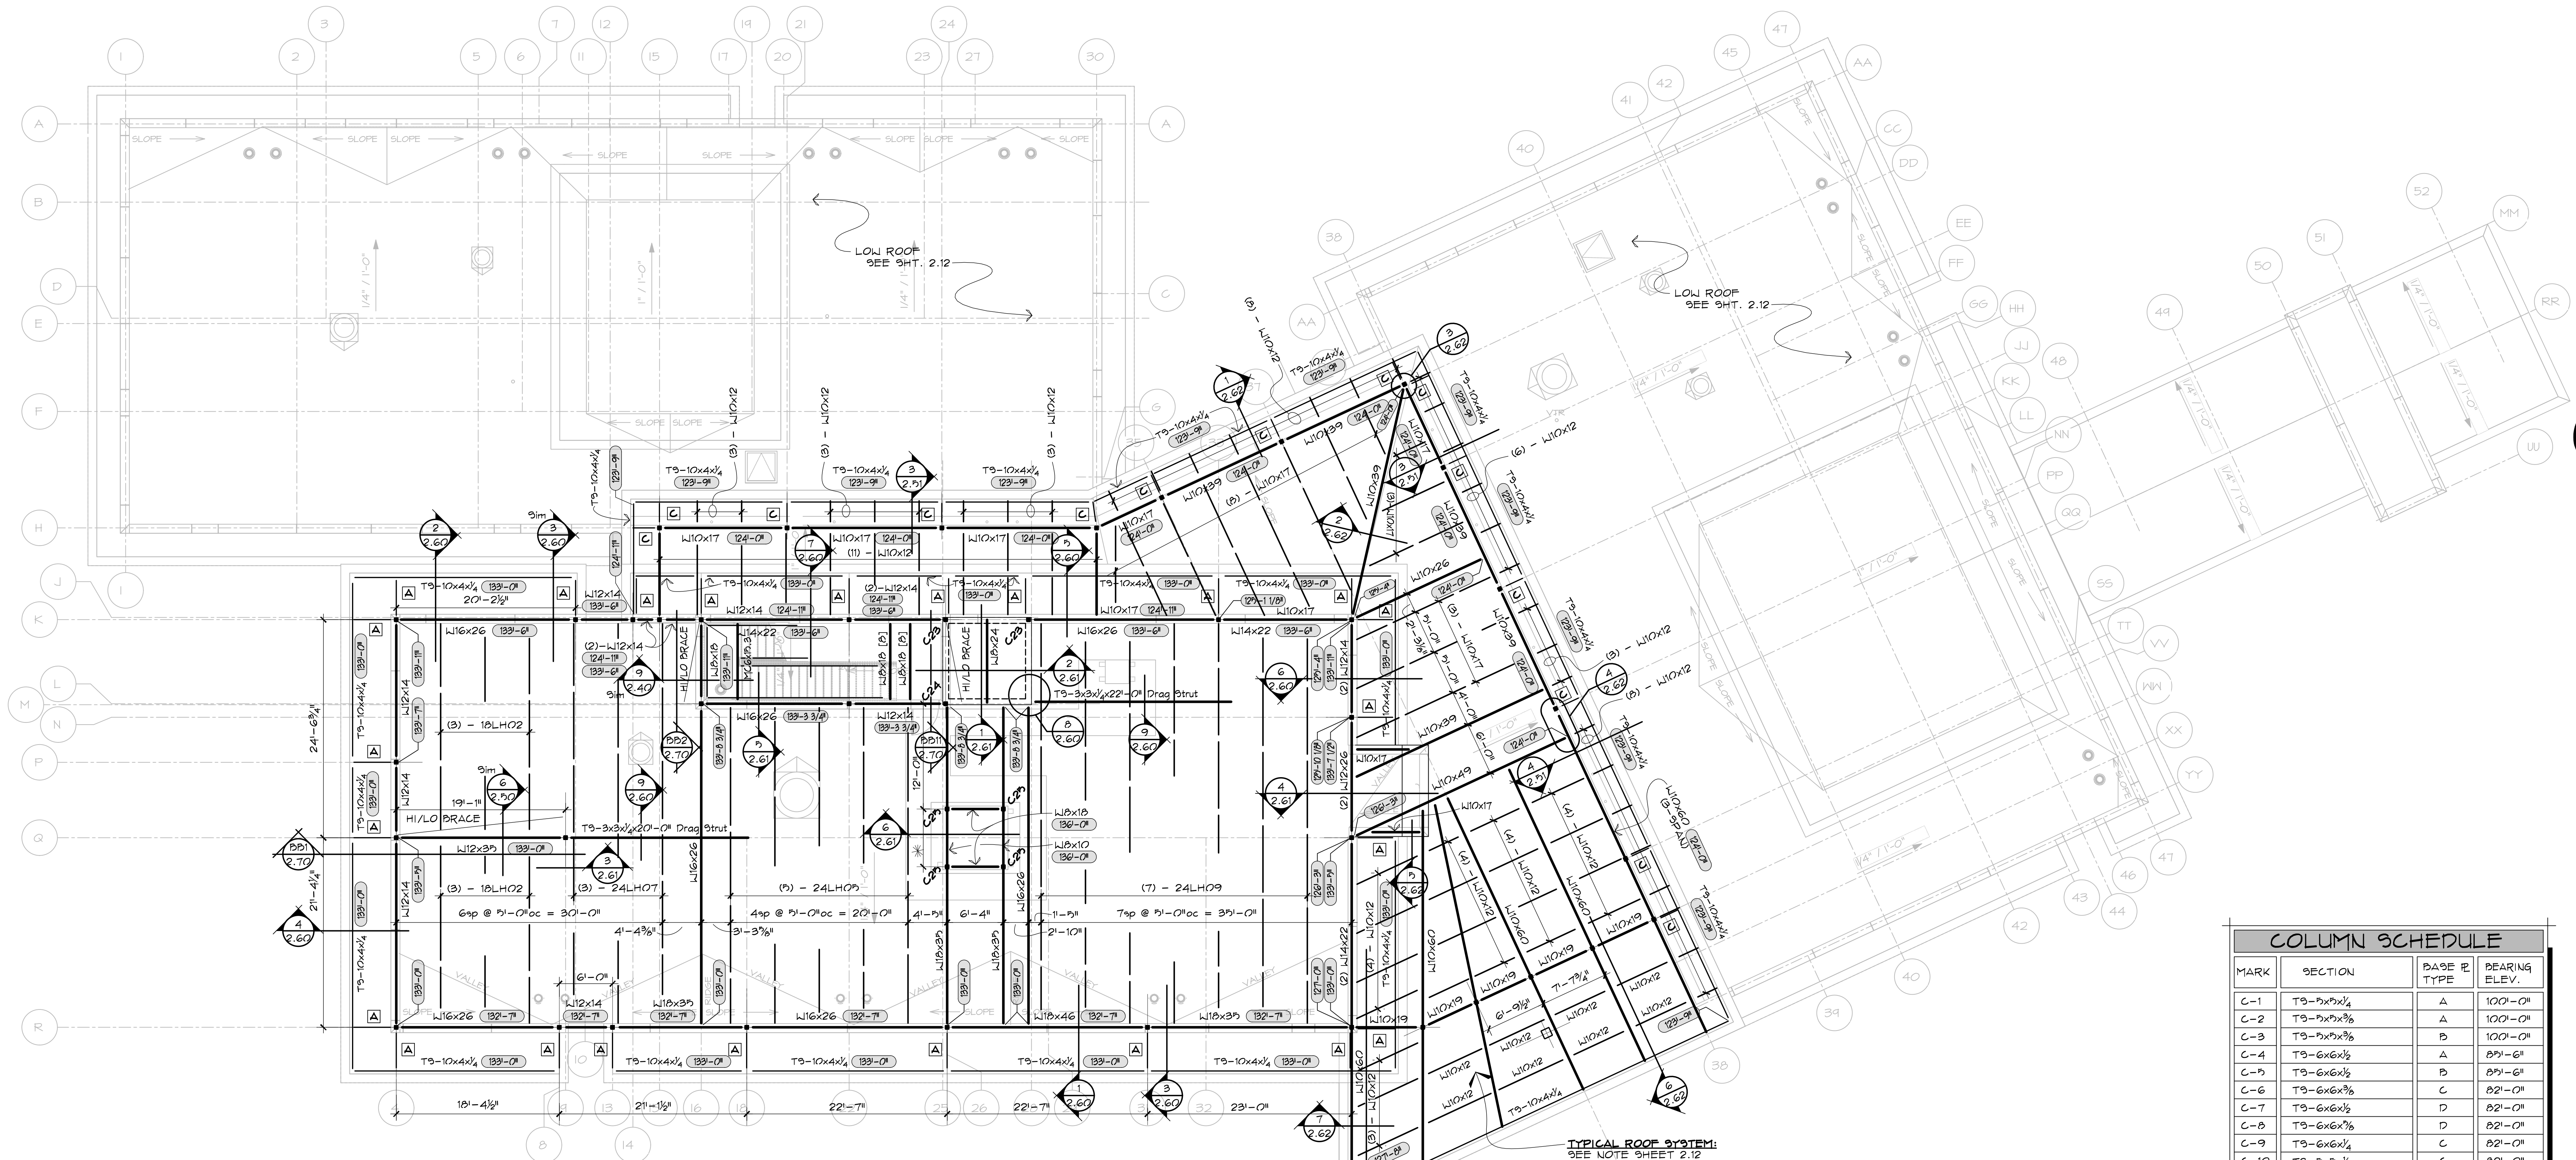

# High Roof Framing Plan

**NOTES:**

- TOP OF STEEL BEAM ELEV. DENOTED THUS: 
- PROVIDE CONTINUOUS ROWS OF LH SERIES &  
X-SERIES JOIST BRIDGING PER A/E REQUIREMENTS.
- OUTLETS ARE WELDED TO COLUMN BRIDGED THUS:  A
- SEE SECTIONS & SCHEDULE THIS SHEET.
- DENOTES COLUMN TYPE: 
- SEE SCHEDULE THIS SHEET
- COORDINATE LOCATION OF CHIMNEY  
SMKPS W/ MECHANICAL EQUIPMENT. \*

## OUTLOOKER SCHEDULE


| TYPE | SECTION                |
|------|------------------------|
| A    | T3-6x6x $\frac{3}{8}$  |
| B    | T3-6x4x $\frac{1}{4}$  |
| C    | T3-10x4x $\frac{1}{4}$ |

### COLUMN SCHEDULE

| MARK | SECTION      | BASE P<br>TYPE | BEARING<br>ELEV. |
|------|--------------|----------------|------------------|
| C-1  | T3-9x7x1/4   | A              | 100'-0"          |
| C-2  | T3-9x7x3/8   | A              | 100'-0"          |
| C-3  | T3-9x7x3/8   | B              | 100'-0"          |
| C-4  | T3-6x6x1/2   | A              | 89'-6"           |
| C-5  | T3-6x6x1/2   | B              | 89'-6"           |
| C-6  | T3-6x6x3/8   | C              | 82'-0"           |
| C-7  | T3-6x6x1/2   | D              | 82'-0"           |
| C-8  | T3-6x6x3/8   | D              | 82'-0"           |
| C-9  | T3-6x6x1/2   | C              | 82'-0"           |
| C-10 | T3-9x7x1/4   | C              | 82'-0"           |
| C-11 | T3-9x7x1/2   | C              | 82'-0"           |
| C-12 | T3-9x7x1/4   | C              | 96'-0"           |
| C-13 | T3-9x7x3/8   | C              | 96'-0"           |
| C-14 | T3-9x7x1/4   | A              | 109'-2"          |
| C-15 | T3-6x6x1/2   | E              | 99'-6"           |
| C-16 | T3-12x12x1/4 | F              | 98'-6"           |
| C-17 | T3-6x6x1/2   | A              | 100'-0"          |
| C-18 | T3-6x6x1/2   | A              | 99'-6"           |
| C-19 | T3-6x6x1/2   | B              | 100'-0"          |
| C-20 | T3-6x6x1/2   | A              | 100'-0"          |
| C-21 | T3-9x7x3/8   | A              | 99'-6"           |
| C-22 | T3-4x4x1/4   | E              | 99'-6"           |
| C-23 | T3-4x4x1/4   | H              | 133'-11"         |
| C-24 | T3-4x4x1/4   | H              | 133'-8 3/4"      |
| C-25 | 4"Ø STD PIPE | E              | Verify           |
| C-26 | T3-9x7x3/8   | G              | 100'-0"          |
| C-27 | T3-9x7x3/8   | G              | 99'-6"           |
| C-28 | T3-4x4x1/4   | H              | 99'-6"           |

-SEE SHEET 210 FOR BASE PLATE TYPE DETAIL &

TRONA VALLEY FEDERAL CREDIT UNION  
1700 GATEWAY BLVD  
ROCK SPRINGS, WYOMING 82901

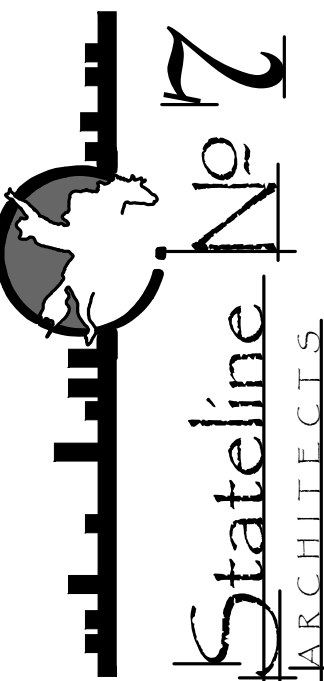

THESE DRAWINGS AND THE DESIGNS HERE ILLUSTRATED ARE THE SOLE PROPERTY OF STATELINE No. 7 ARCHITECTS AND MAY NOT BE REPRODUCED IN WHOLE OR IN PART WITHOUT EXPRESS WRITTEN PERMISSION OF STATELINE No. 7 ARCHITECTS, CORPORAÇÃO.

PROJECT NUMBER  
23-018

DATE  
Sept. 27, 2025

DRAWN BY  
S. WILSON

DISK ID.

SHEET TITLE  
HIGH ROOF  
FRAMING PLAN

SHEET NUMBER

## 2.13