


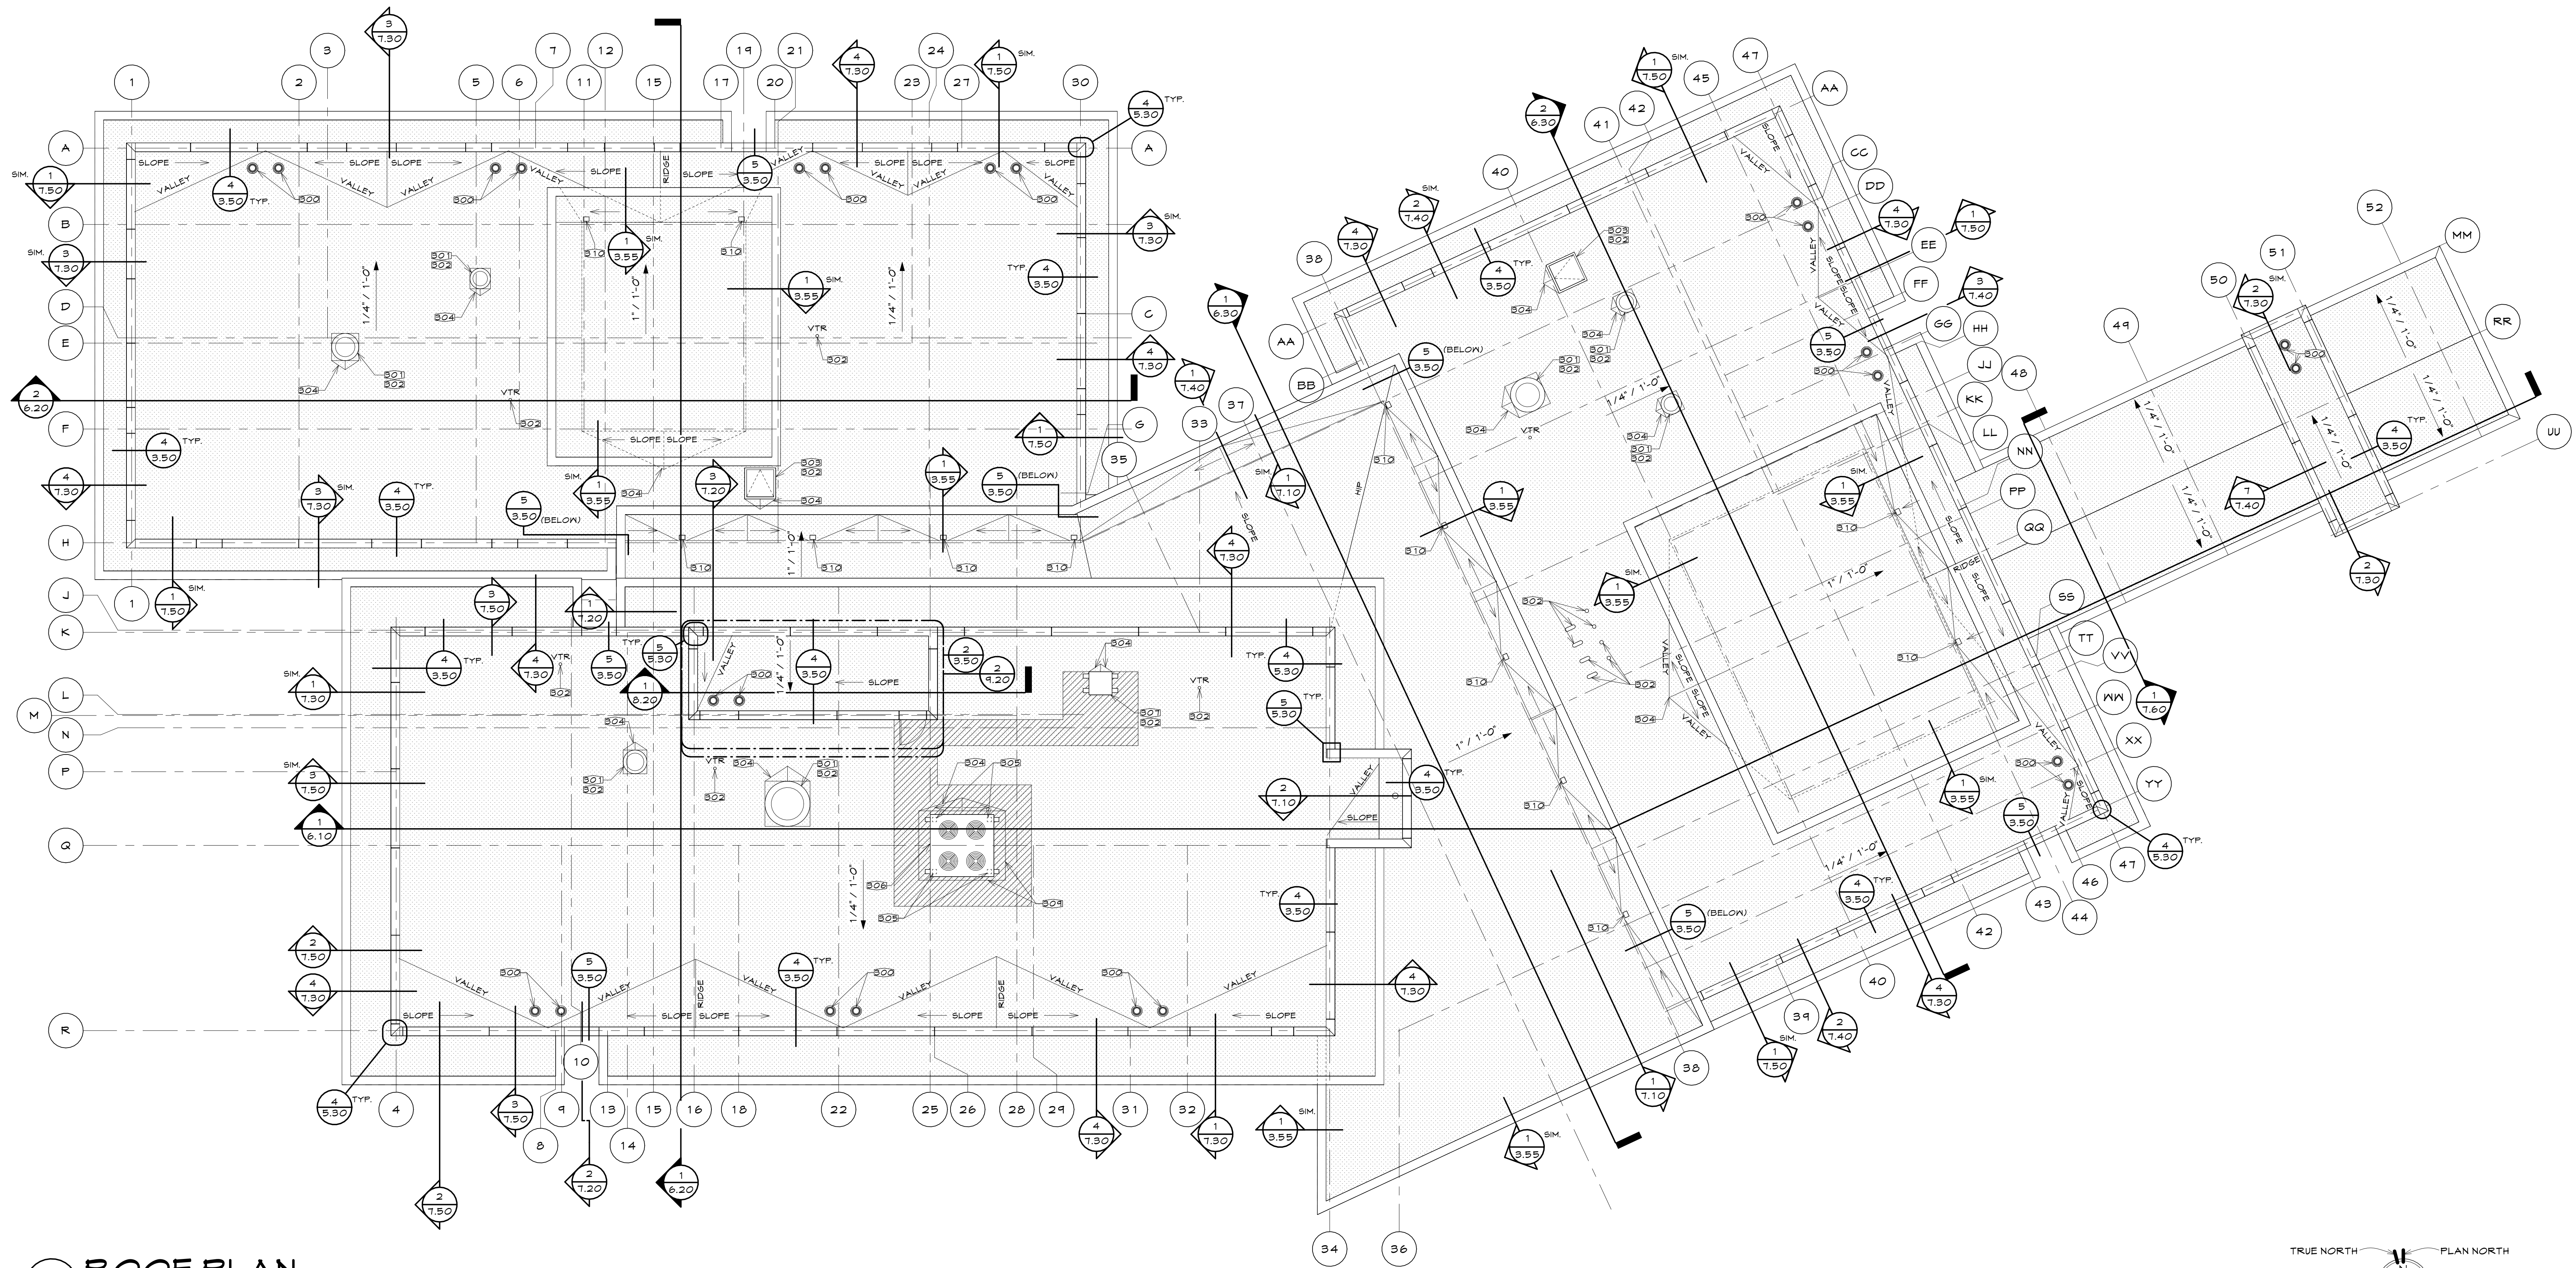

1 ROOF PLAN
SCALE: 1/8" = 1'-0"

GENERAL NOTES

- GENERAL NOTES AND LEGEND ON THIS SHEET REFER TO THIS SHEET ONLY.
- SEE THE STRUCTURAL, MECHANICAL, AND ELECTRICAL DRAWINGS FOR ADDITIONAL INFORMATION.
- ANY CONCEALED NOOD USED FOR BLOCKING, BACKING, OR OTHERWISE MUST BE PRESSURE TREATED.


LEGEND

- WALKWAY PROTECTION MAT LOCATIONS
- VTR VENT THRU ROOF, SEE THE MECHANICAL DRAWINGS
- SINGLE PLY ROOFING MEMBRANE ON SHEATHING OR RIGID INSULATION (INSULATION TYPE VARIES, SEE THE WALL SECTIONS)
- LOCATION OF DOWNSPOUT BELOW, SEE 1/3.55


KEYNOTES

- 300 TYPICAL ROOF DRAIN WITH OVERFLOW DRAIN SEE DETAIL 3/3.50 AND MECHANICAL DRAWINGS
- 301 ROOFTOP FAN, SEE MECHANICAL DRAWINGS
- 302 FLASH AROUND MECHANICAL PENETRATIONS, SEE MECHANICAL DRAWINGS
- 303 ROOF ACCESS HATCH AND LADDER SEE DETAILS 5 AND 6 ON SHEET 3.55. CONTRACTOR TO COORDINATE EXACT LOCATION TO ALIGN WITH LADDER BELOW AND AVOID ROOF JOISTS
- 304 PROVIDE ROOF CRUIKAT AT MECHANICAL OR OTHER ROOF PENETRATION TO DIVERT WATER AROUND, TYPICAL
- 305 FLASH AROUND CHILLER SUPPORT COLUMNS, SEE STRUCTURAL DRAWINGS
- 306 ROOFTOP CHILLER, SEE MECHANICAL DRAWINGS
- 307 ROOFTOP CONDENSER UNIT, SEE MECHANICAL DRAWINGS
- 308 CHILLER PAD, FLASH UP AND OVER
- 309 DOWNSPOUT BELOW, SEE 1/3.55


- NOTES:
- ALL BOLTS OR CLAMPS MUST BE IN PLACE TO PROVIDE CONSTANT COMPRESSION ON WATER CUT-OFF MASTIC.
 - HOLE IN MEMBRANE MUST NOT EXCEED SIZE OF DRAIN PIPE INLET.
 - FIELD MEMBRANE SEAMS MUST NOT RUN THROUGH DRAIN BOWL.
 - ALL MEMBRANE CUTS MUST BE ROUNDED TO PREVENT TEARING.
 - SEE THE MECHANICAL DRAWINGS FOR ADDITIONAL INFORMATION.

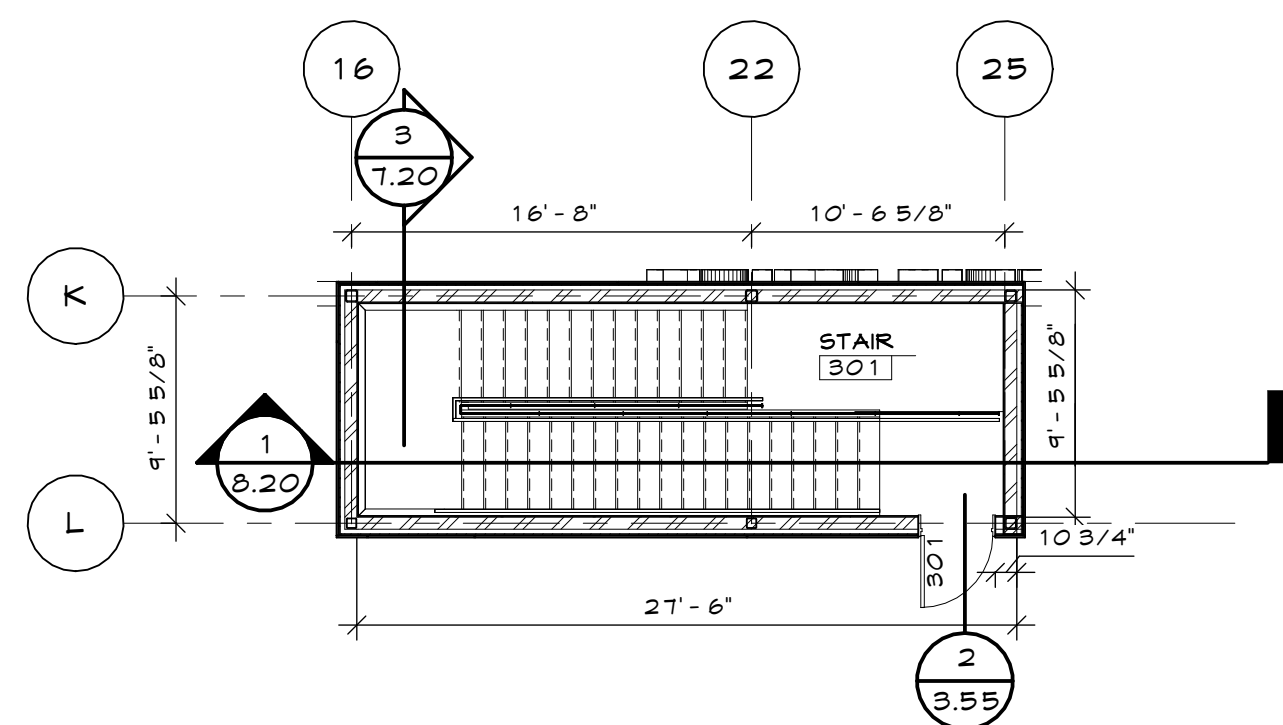


2 PENTHOUSE DIMENSION/
REFERENCE PLAN
SCALE: 1/8" = 1'-0"

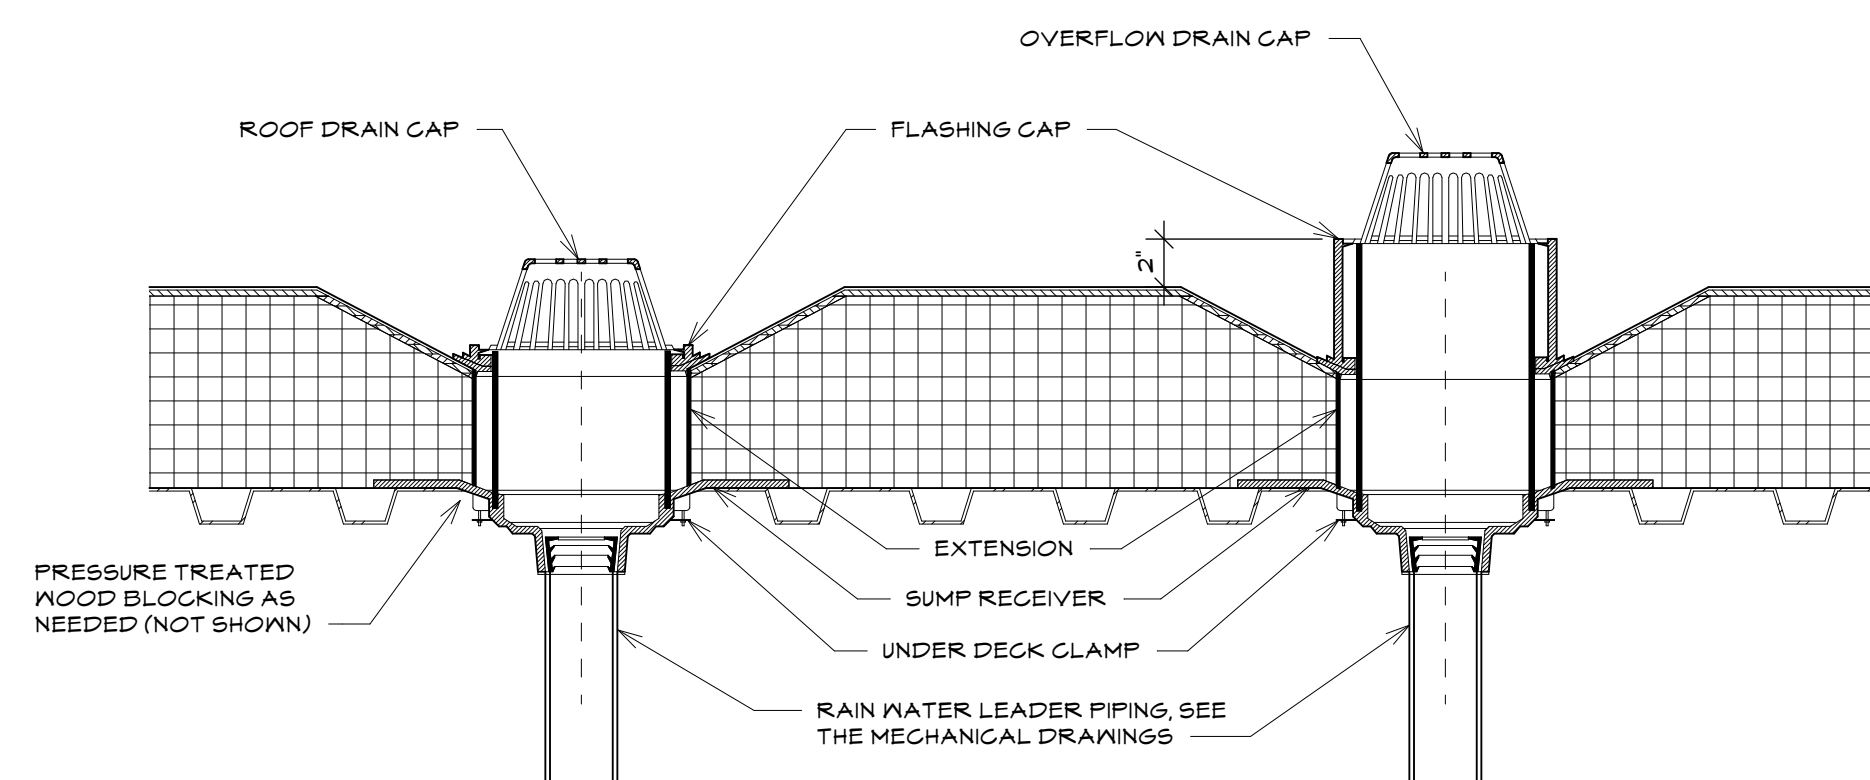

3 ROOF AND OVERFLOW DRAIN
SCALE: 1 1/2" = 1'-0"

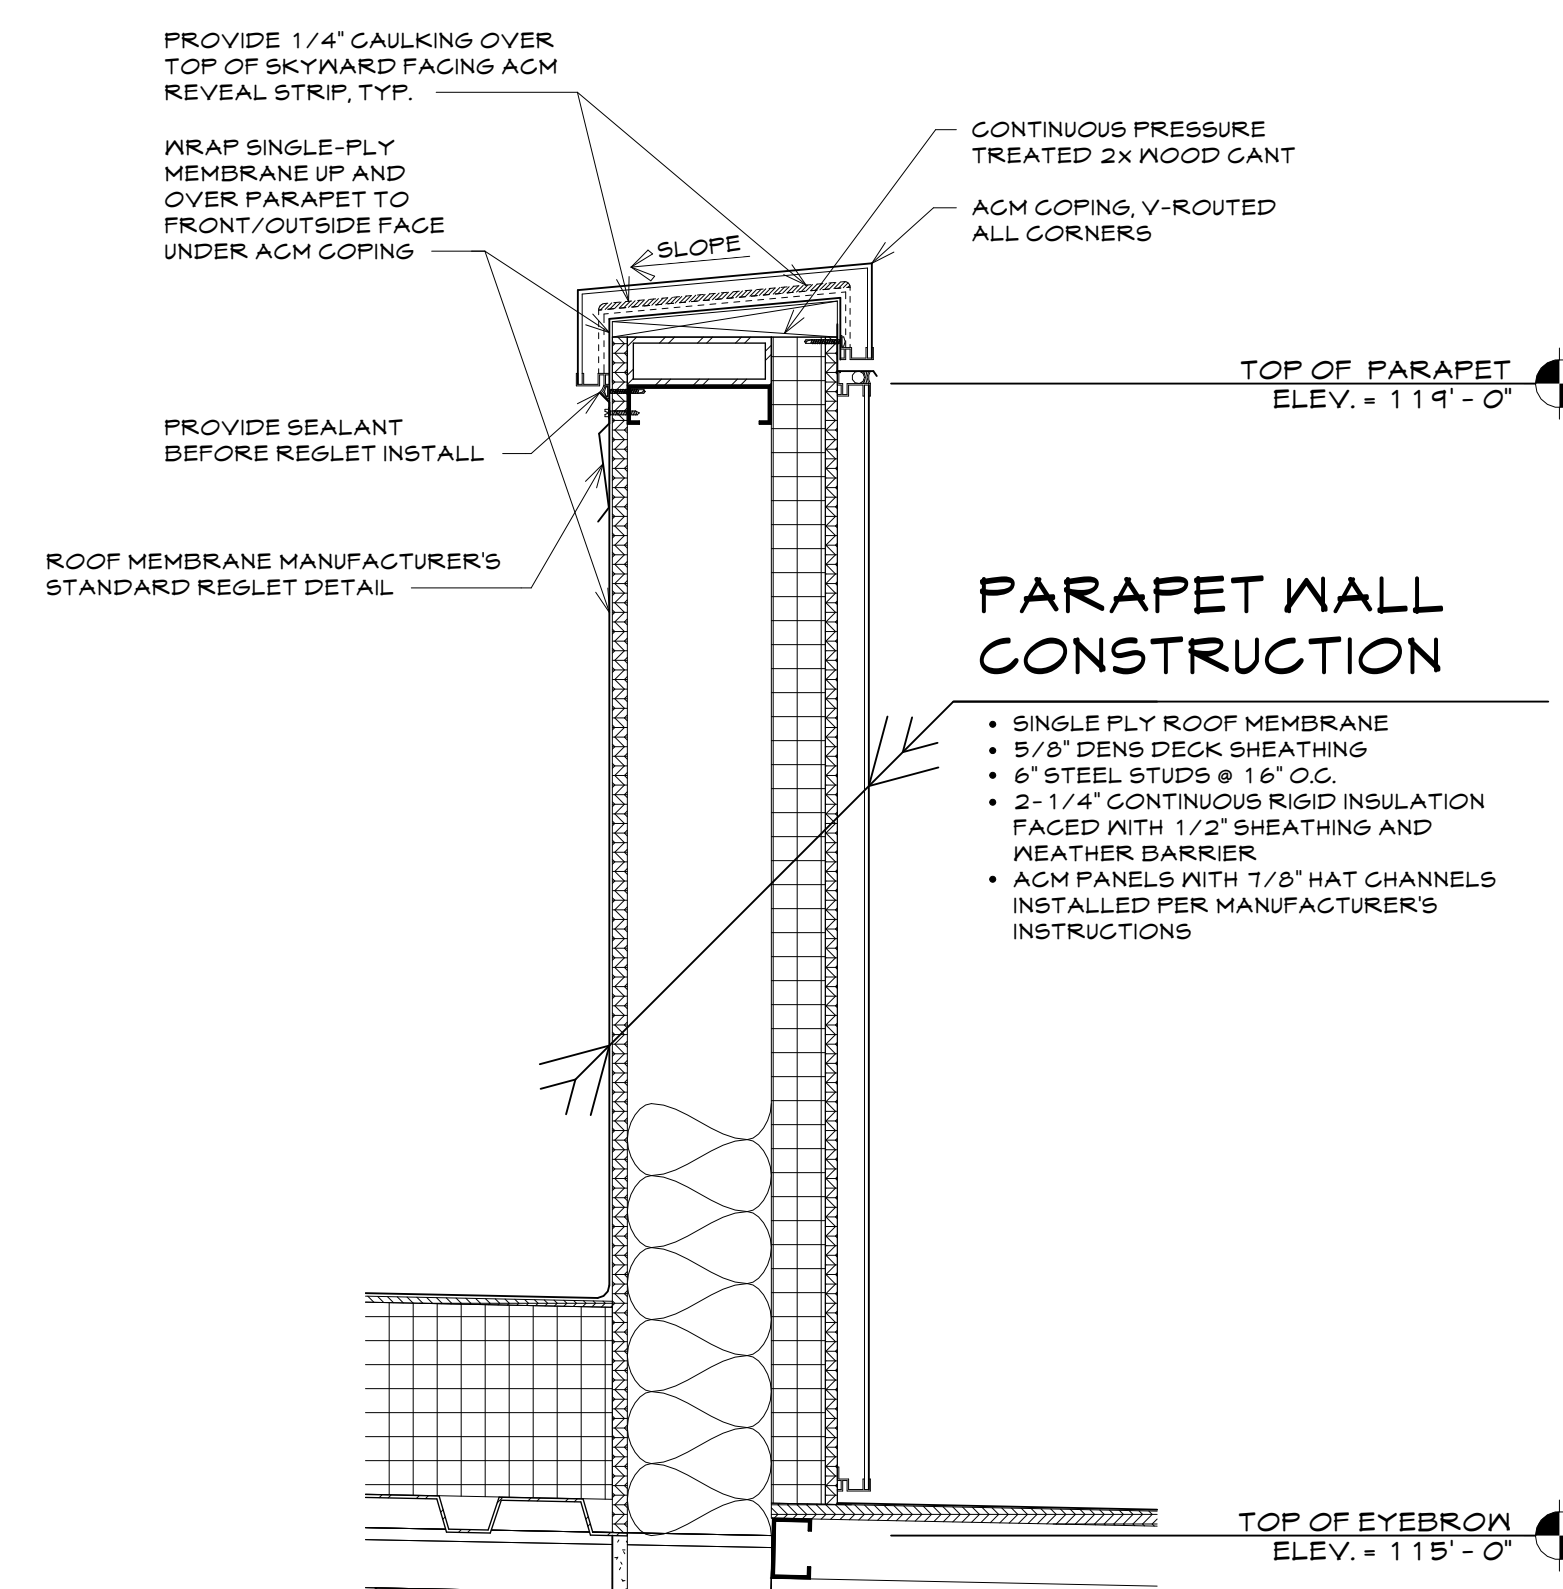


4 TYPICAL PARAPET COPING
SCALE: 1 1/2" = 1'-0"

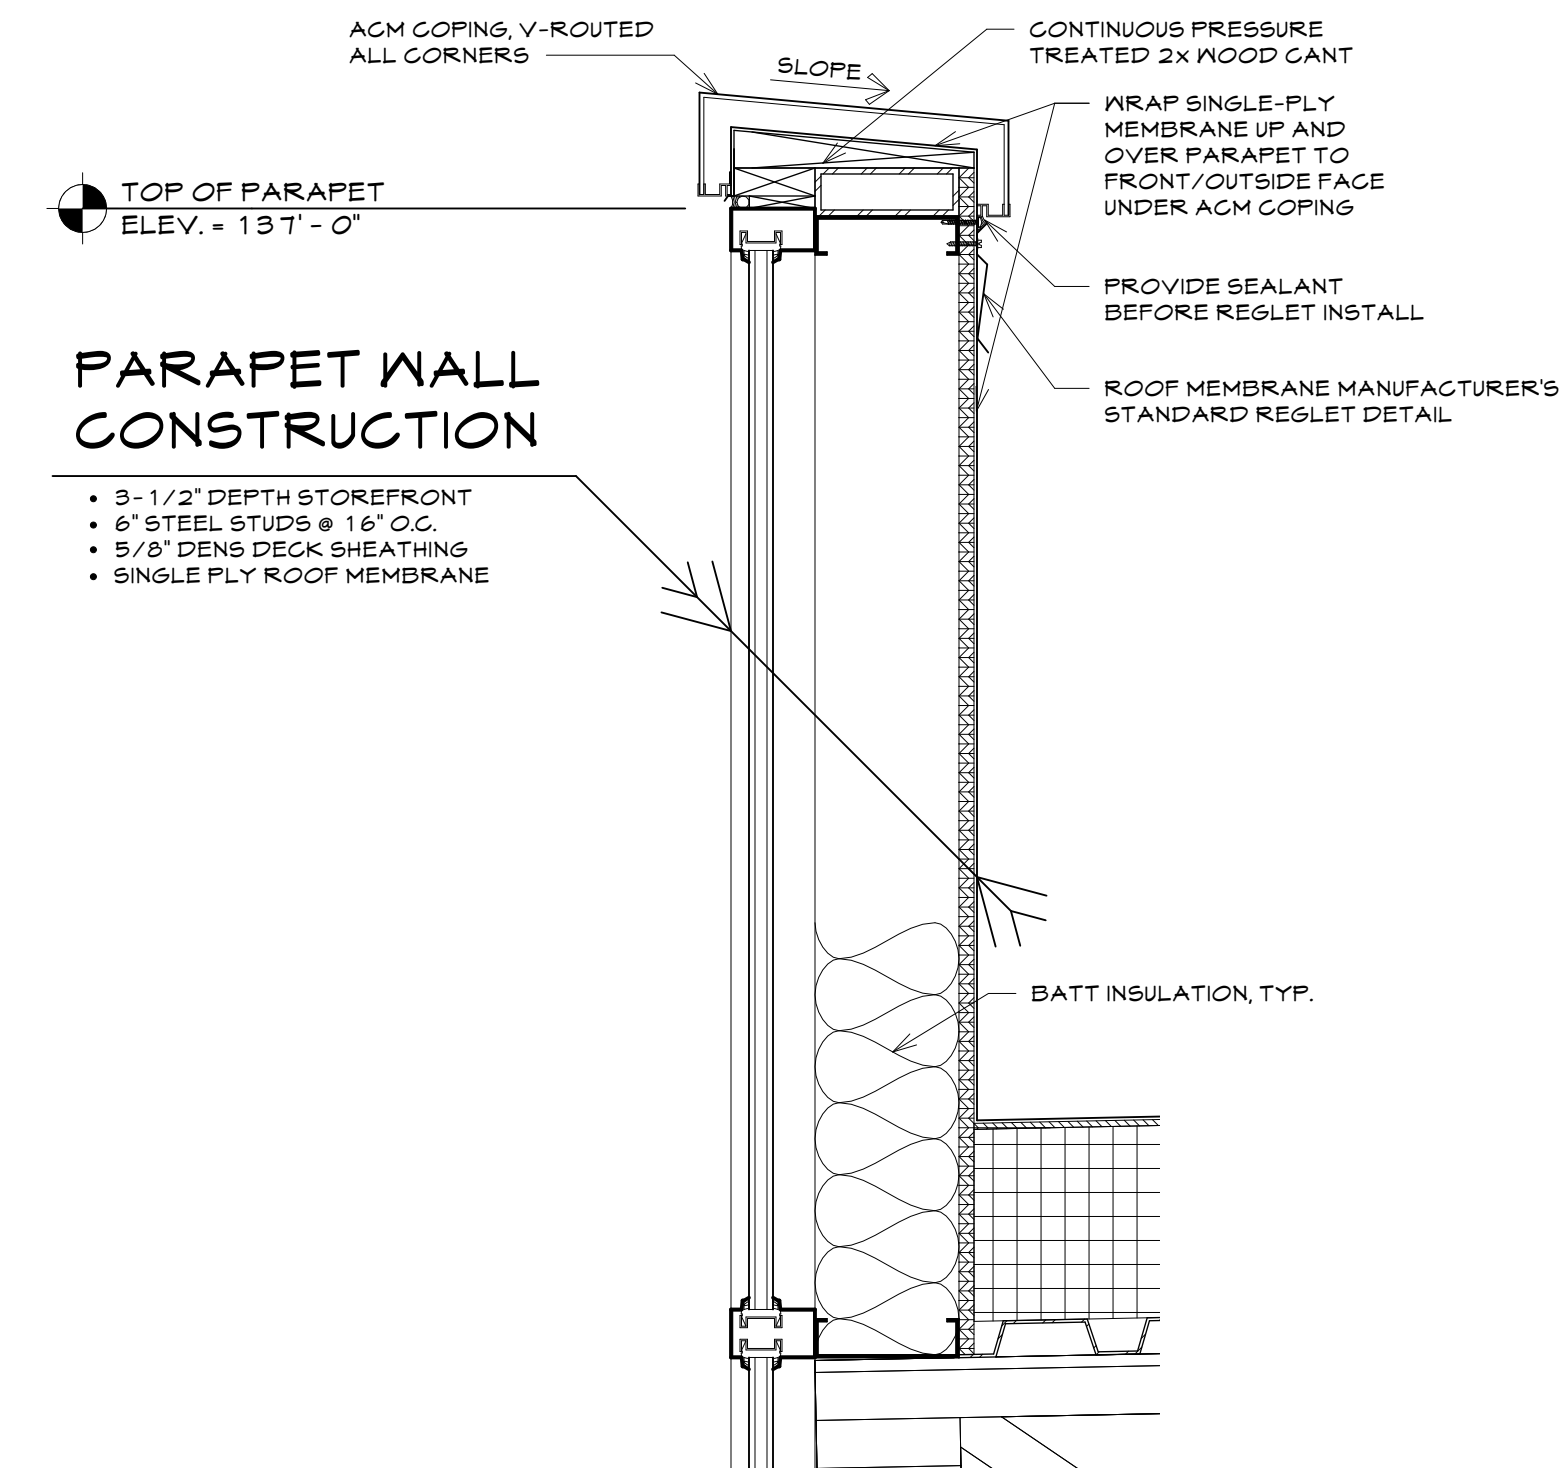

5 COPING AT SPANDREL
STOREFRONT
SCALE: 1 1/2" = 1'-0"



TRONA VALLEY FEDERAL CREDIT UNION
1700 GATEWAY BLVD
ROCK SPRINGS, WYOMING 82901

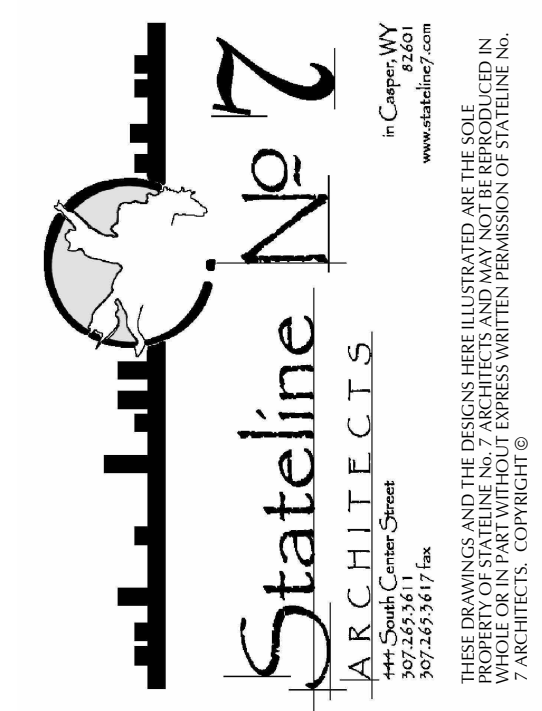

PROJECT NUMBER
23-018

DATE
09-27-2025

DRAWN BY
K LARSEN

DISK ID.

SHEET TITLE
ROOF AND
PENTHOUSE STAIR
PLAN AND
DETAILS

SHEET NUMBER

3.50