



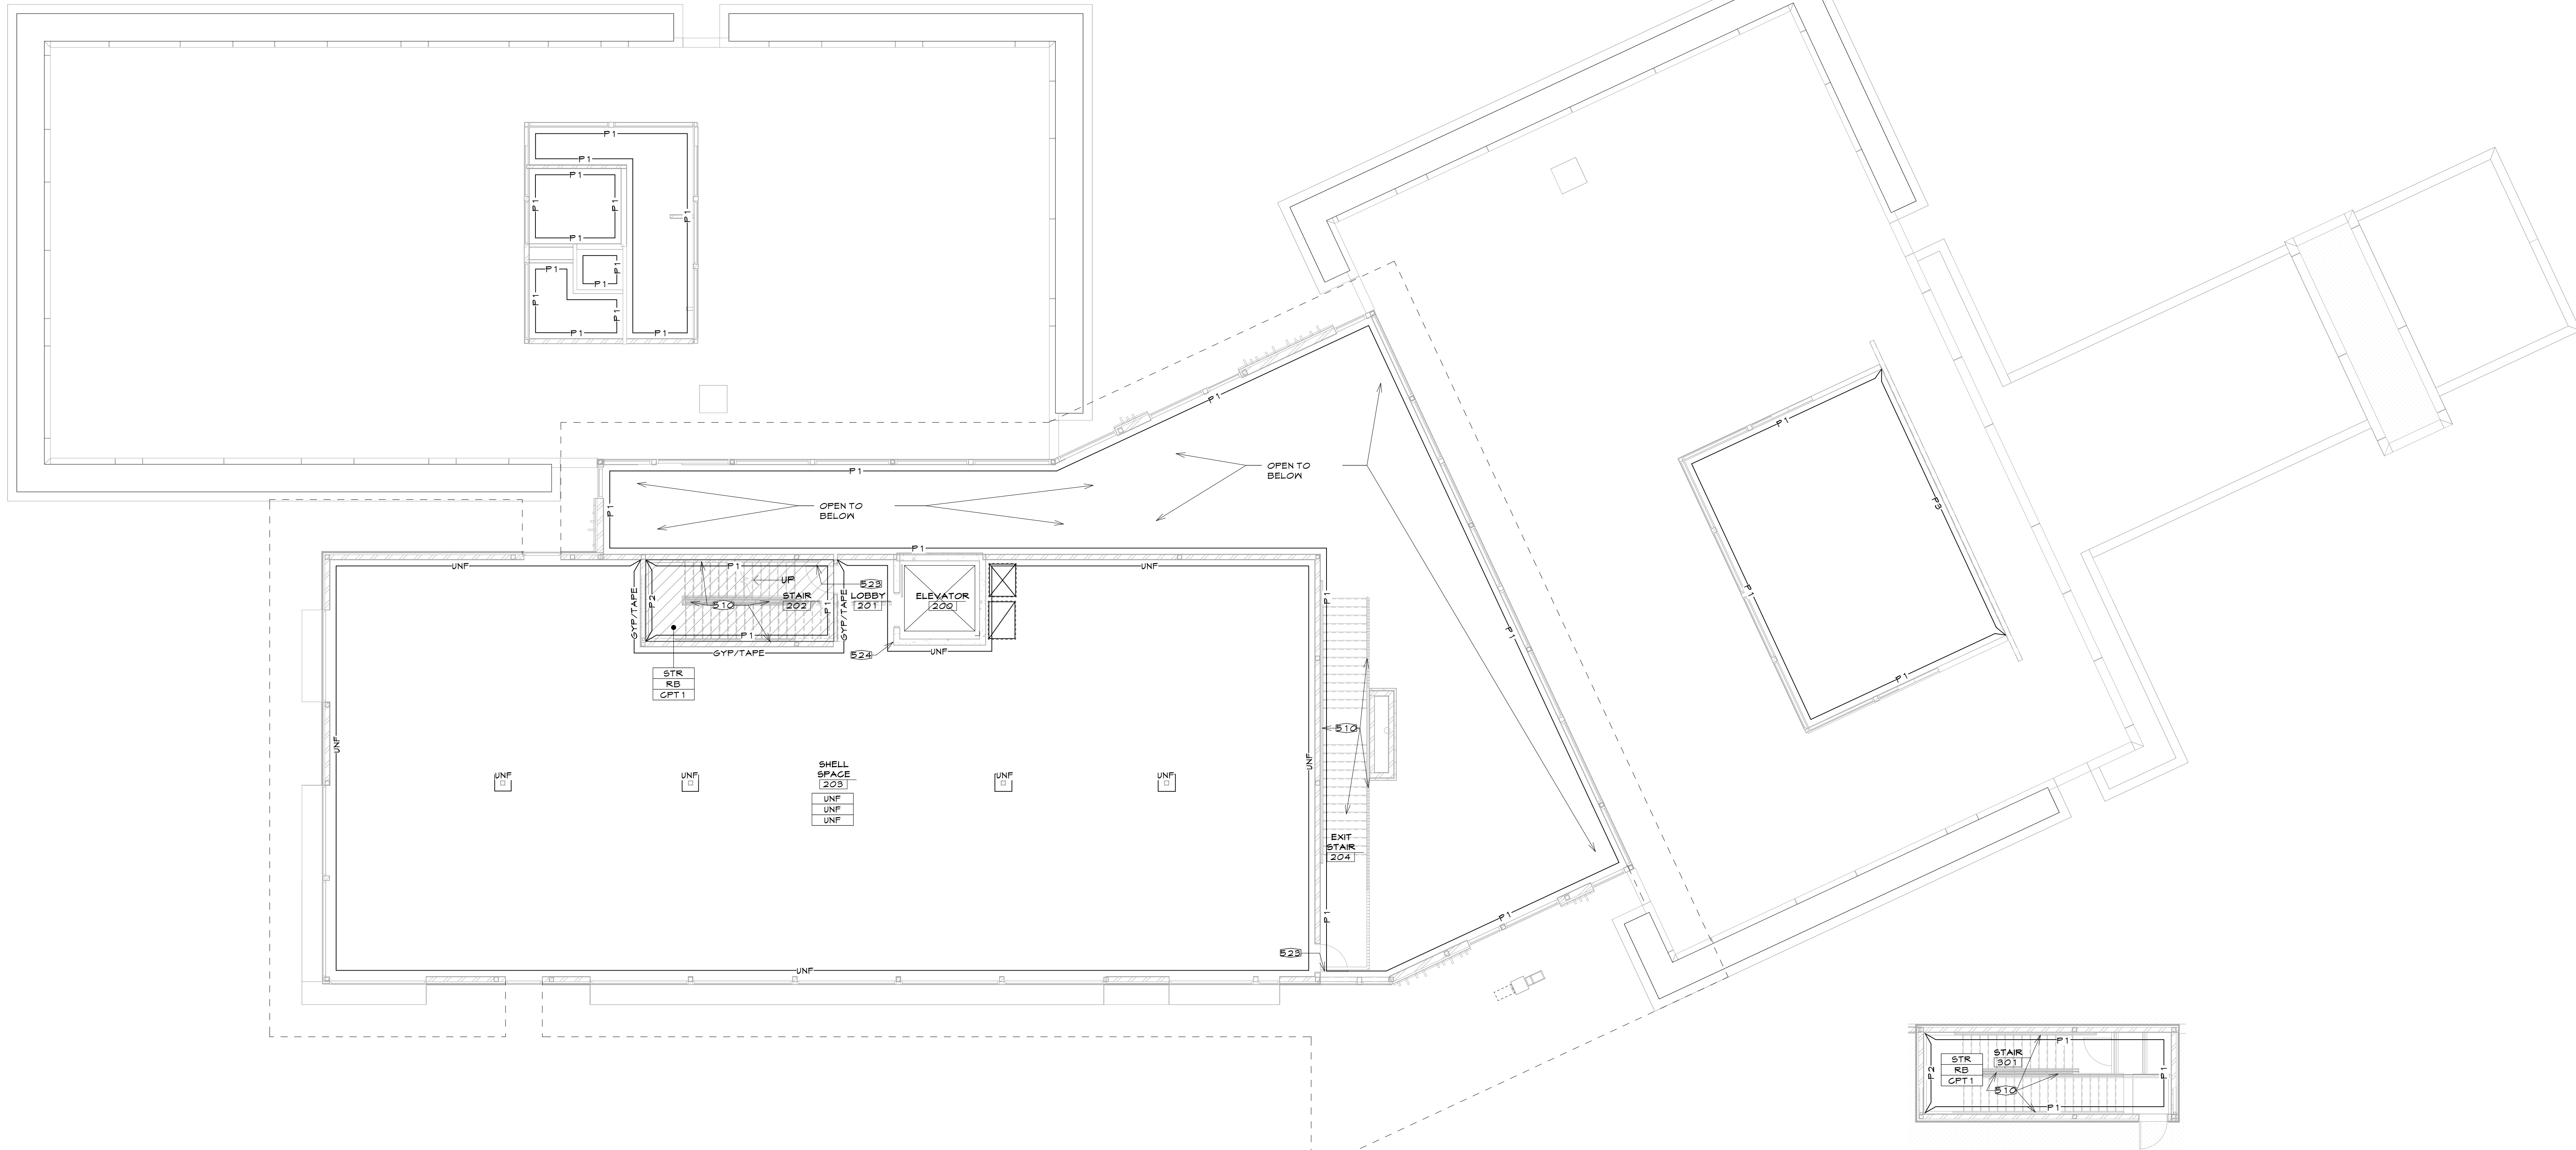

TRONA VALLEY FEDERAL CREDIT UNION
1700 GATEWAY BLVD
ROCK SPRINGS, WYOMING 82901

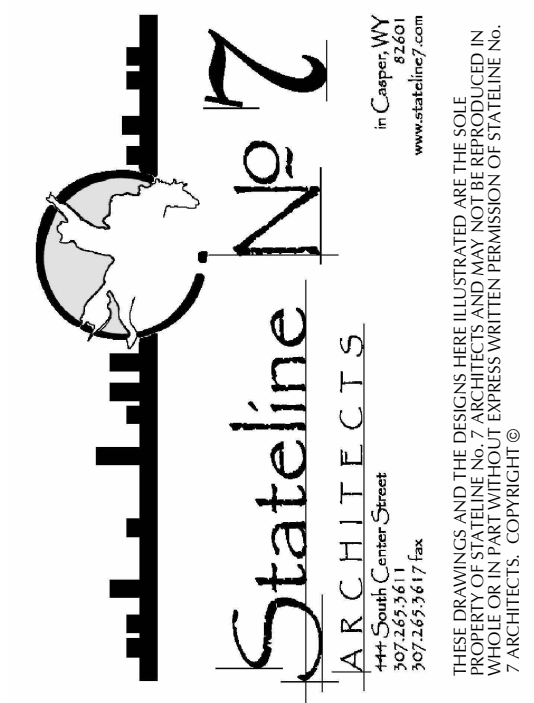

1 SECOND FLOOR FINISH PLAN

SCALE: 1/8" = 1'-0"


2 PENTHOUSE FLOOR FINISH PLAN

SCALE: 1/8" = 1'-0"

GENERAL NOTES

- GENERAL NOTES AND LEGEND ON THIS SHEET REFER TO SHEETS 9.10 THROUGH 9.20 ONLY.
- SEE THE INTERIOR ELEVATIONS, REFLECTED CEILING PLANS, AND DOOR/WINDOW DETAILS FOR ADDITIONAL FINISHES NOT SHOWN OR INDICATED ON THIS PLAN.
- ALL FINISHES EXTEND FROM THE FLOOR TO THE CEILINGS OR STRUCTURE/ROOF DECK ABOVE UNLESS NOTED OTHERWISE.
- PANT FINISHES EXTEND TO WINDOWS OR DOORS AT HEAD/JAMB LOCATIONS. SEE THE WINDOW AND DOOR DETAILS.
- INSTALL TRANSITION STRIPS AT INTERSECTIONS OF DIFFERENT FLOORING MATERIALS. TRANSITION STRIPS TO BE OF MATERIAL APPROPRIATE TO ADJOINING FLOORING MATERIAL. SEE KEYNOTES FOR ADDITIONAL INFORMATION.
- ALL INTERIOR HOLLOW METAL DOOR FRAMES AND VISION LITE FRAMES IN DOORS, AND HOLLOW METAL WINDOW FRAMES TO BE PAINTED. COLOR TO BE DETERMINED.
- ALL PAINTED GYPSUM BOARD WALLS AND CEILINGS TO RECEIVE A LEVEL 4 FINISH (INSTALL ALL PRIMER AND PAINT COATS WITH 1/4" NAP ROLLER AND BACK-ROLLED TO ACHIEVE A SUPER FINE TEXTURE). SPRAY-TEXTURE NOT TO BE USED IN THIS PROJECT.
- ALL GYPSUM BOARD CEILINGS AND SOFFITS TO BE PAINT COLOR P1 UNLESS NOTED OTHERWISE.
- ALL 90° OUTSIDE CORNERS (VERTICAL) TO BE SQUARE TYP. UNLESS NOTED OTHERWISE.
- PAINT ALL INTERIOR EXPOSED STEEL STRUCTURAL ITEMS INCLUDING STAIR, RAILING, GUARD RAIL, AND COLUMNS UNLESS NOTED OTHERWISE. COLOR TO BE P4.
- PROVIDE MOISTURE-RESISTANT GYPSUM BOARD ON THE WALLS IN THE FOLLOWING LOCATIONS TO 8' 0" ABOVE FINISH FLOOR: # 008, #011 (EAST BEHIND SINK), #022, #023, #024, #025, #106 (WEST BEHIND SINK), #116 (WEST BEHIND SINK), #117, #118, #119 (EAST BEHIND SINK), #122, #123, #124, #125, #126 (WEST BEHIND SINK), #144, #145, #146, AND BEHIND WATER FOUNTAIN/TILE IN # 019 & 101.
- PROVIDE MOISTURE-RESISTANT GYPSUM IN THE FOLLOWING LOCATIONS TO 8' 0" A.T.F.: #008, #026, #027, #016, AND #114.
- ALL TILE BASE AND OUTSIDE ON DEGREE CORNERS TO RECEIVE SHLUTER JOLLY ATGB TRIM ON EXPOSED EDGES. COLOR TO BE BRUSHED NICKEL FINISH.
- ALL TILE NOSING ON STAIRS TO RECEIVE RONDEC-STEP. ATGB. COLOR TO BE BRUSHED NICKEL FINISH.
- MECHANICAL AND ELECTRICAL EQUIPMENT HAS NOT BEEN SHOWN ON THIS PLAN FOR CLARITY. SEE THE REFERENCE PLANS AND MECHANICAL/ELECTRICAL DRAWINGS.
- ALL EXTERIOR HOLLOW METAL DOORS AND FRAMES TO BE PAINTED. COLOR TO BE SELECTED (TO MATCH INTERIOR HOLLOW METAL FRAMES).
- SEE INTERIOR ELEVATIONS FOR FRP-FIBERGLASS REINFORCED PANEL LOCATIONS NEAR HOP SINK BASINS IN CUSTODIAL AREAS.
- ALL MECHANICAL GRILLES/DIFFUSERS THAT ARE MOUNTED IN A WALL IN EXPOSED AREAS ARE TO BE PAINTED THE SAME COLOR AS THE WALL.

LEGEND

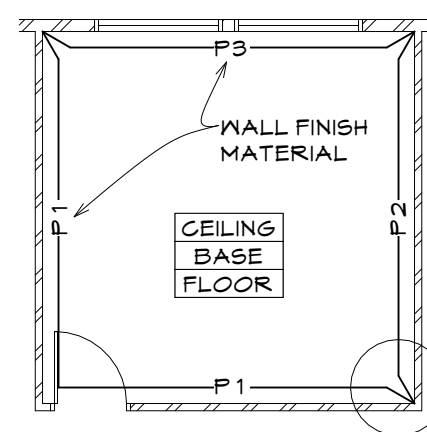

GYF/TAPE	-UNFINISHED GYPSUM BOARD, TAPED (NO TEXTURE OR PAINT)
UNF	-UNFINISHED
OPEN	-OPEN TO STRUCTURE ABOVE, NO FINISH
STR	-OPEN TO STRUCTURE ABOVE, DRYFALL PAINT ALL EXPOSED ITEMS EXCEPT DUCTWORK AND IT/DATA ITEMS. COLOR: P4
ST	-STONE INTERIOR VENEER FINISH: MONTANA ROCKWORKS - CHARCOAL LEDGE THIN VENEER, DRYSTACK
SACT	-ACOUSTICAL CEILING TILE: 24"X48" USG ORION B5, FLB PROFILE, ACOUSTICAL PANELS, WITH USG FINELINE DXF GRID SYSTEM - SEE THE REFLECTED CEILING PLAN
WSC	-WOOD SLAT CEILING: ARMSTRONGS - WOODWORKS GRILLE FORTE SOLID WOOD - RED OAK (GRK) ON POPLAR, 3/4" SLAT THICKNESS, 4 1/4" SLAT HEIGHT, 4 SLATS PER PANEL, ITEM CODE: 6524LBS04GRK - SEE THE REFLECTED CEILING PLAN
GYF	-GYPSUM BOARD PAINTED CEILING, SEE REFLECTED CEILING PLAN
RB	-RUBBER BASE, SOLID, HOMOGENEOUS RUBBER, MINIMUM THICKNESS OF: 25' 25" HEIGHT, TARKETT - JOHNSONITE - MILLWORK MONUMENT PROFILE - 82 BLACK PEARL; USE 4" HEIGHT RUBBER BASE OF SAME COLOR AT ALL CASEWORK TOE KICKS, TYP.
GONG	-SEALED CONCRETE: CLEAR COAT SEALANT, SMOOTH SURFACE, NO COLOR
P1	-PAINT, COLOR: ACRYLIC LATEX PAINT, EGGSHELL, COLOR TO BE SN 1005 PURE WHITE
P2	-PAINT, ACCENT COLOR: ACRYLIC LATEX PAINT, EGGSHELL, COLOR TO BE SN 1504 KEYSTONE GRAY
P3	-PAINT, ACCENT COLOR: ACRYLIC LATEX PAINT, EGGSHELL, COLOR TO BE SN 4620 FRELUDE
P4	-PAINT, COLOR: ACRYLIC LATEX PAINT, EGGSHELL, COLOR TO BE SN 7615 SEALSKIN
CPT 1	-CARPET TILE: 18" X 36" MODULAR TILES, STAGGER INSTALL PATTERN, SHAW - CULTURA - CROSS HEAVE TILE, NATIVE 25105
CPT 2	-WALK OFF CARPET: 18" X 36" MODULAR TILES, ASHLAR INSTALL PATTERN, SHAW - ENTRYWAY CARPET TILE - SWIFT TILE ST 1414 TRGT 14500
RF	-RUBBER FLOORING: EGOSURFACES ROLL - EGOFIT - TAKE ONE 1214 + 8.2MM THICKNESS, INSTALLED DIRECTLY OVER CONCRETE.

KEYNOTES

- 510 STAIR RAILING, GUARDRAIL, AND ALL EXPOSED INTERIOR STEEL TO BE PAINTED IN THE COLOR P4.
523 INSTALL "EXIT" SIGN. SEE SIGNAGE LEGEND ON SHEET 9.26.
524 INSTALL "USE STAIR" SIGN. SEE SIGNAGE LEGEND ON SHEET 9.26.

PROJECT NUMBER
23-018

DATE
09-27-2025

DRAWN BY
C WILSON

DISK ID.

SHEET TITLE
SECOND AND
PENTHOUSE
FLOOR FINISH
PLAN

SHEET NUMBER

9.20