

ADDENDUM

PROJECT: TVFCU
PROJECT NO. 23-018

ADDENDUM NUMBER ONE

This Addendum Number one dated Friday, November 7th is hereby appended to and became a part of the Contract Documents for the Trona Valley Federal Credit Union, 1700 Gateway BLVD, Rock Springs Wyoming. Drawings and specifications dated September 27th, 2025.

CIVIL DRAWINGS

Sheet 1.34:

ADD: See attached sheet for finished surface grades at all retaining wall locations

Sheet 1.35:

ADD: See attached sheet for finished surface grades at all retaining wall locations

MECHANICAL DRAWINGS

Sheet 15.02:

CHANGE: Reference for 'DX' on Cooling Coils schedule to be 'Chilled Water'

ELECTRICAL DRAWINGS

Sheet 16.43:

CHANGE: Panel E1' at the bottom right corner of the sheet is mislabeled. It should be Panel 'S'

SPECIFICATIONS

Section '042000' – Unit Masonry

CHANGE: Paragraph 2.03 to state that any standard anchor may be used.

DELETE: Paragraphs 3.05 and 3.06.

Section '14 2100' – Electric Traction Elevators

CHANGE: Rated Net Capacity from 2100 to 3500 pounds.



LIST OF APPROVED PRODUCT SUBSTITUTIONS

Section '14 2100' Acceptable Elevator Model

- TK Elevator: EOX



Section '32 3223' Acceptable Segmented Retaining Wall

- Rochester Concrete Products: Palisade Wall, standard size of 40" x 12" x 8", color to be selected from manufacturers' standard colors

ATTACHMENTS: (2) 42" x 30" Sheets

END OF ADDENDUM NUMBER ONE



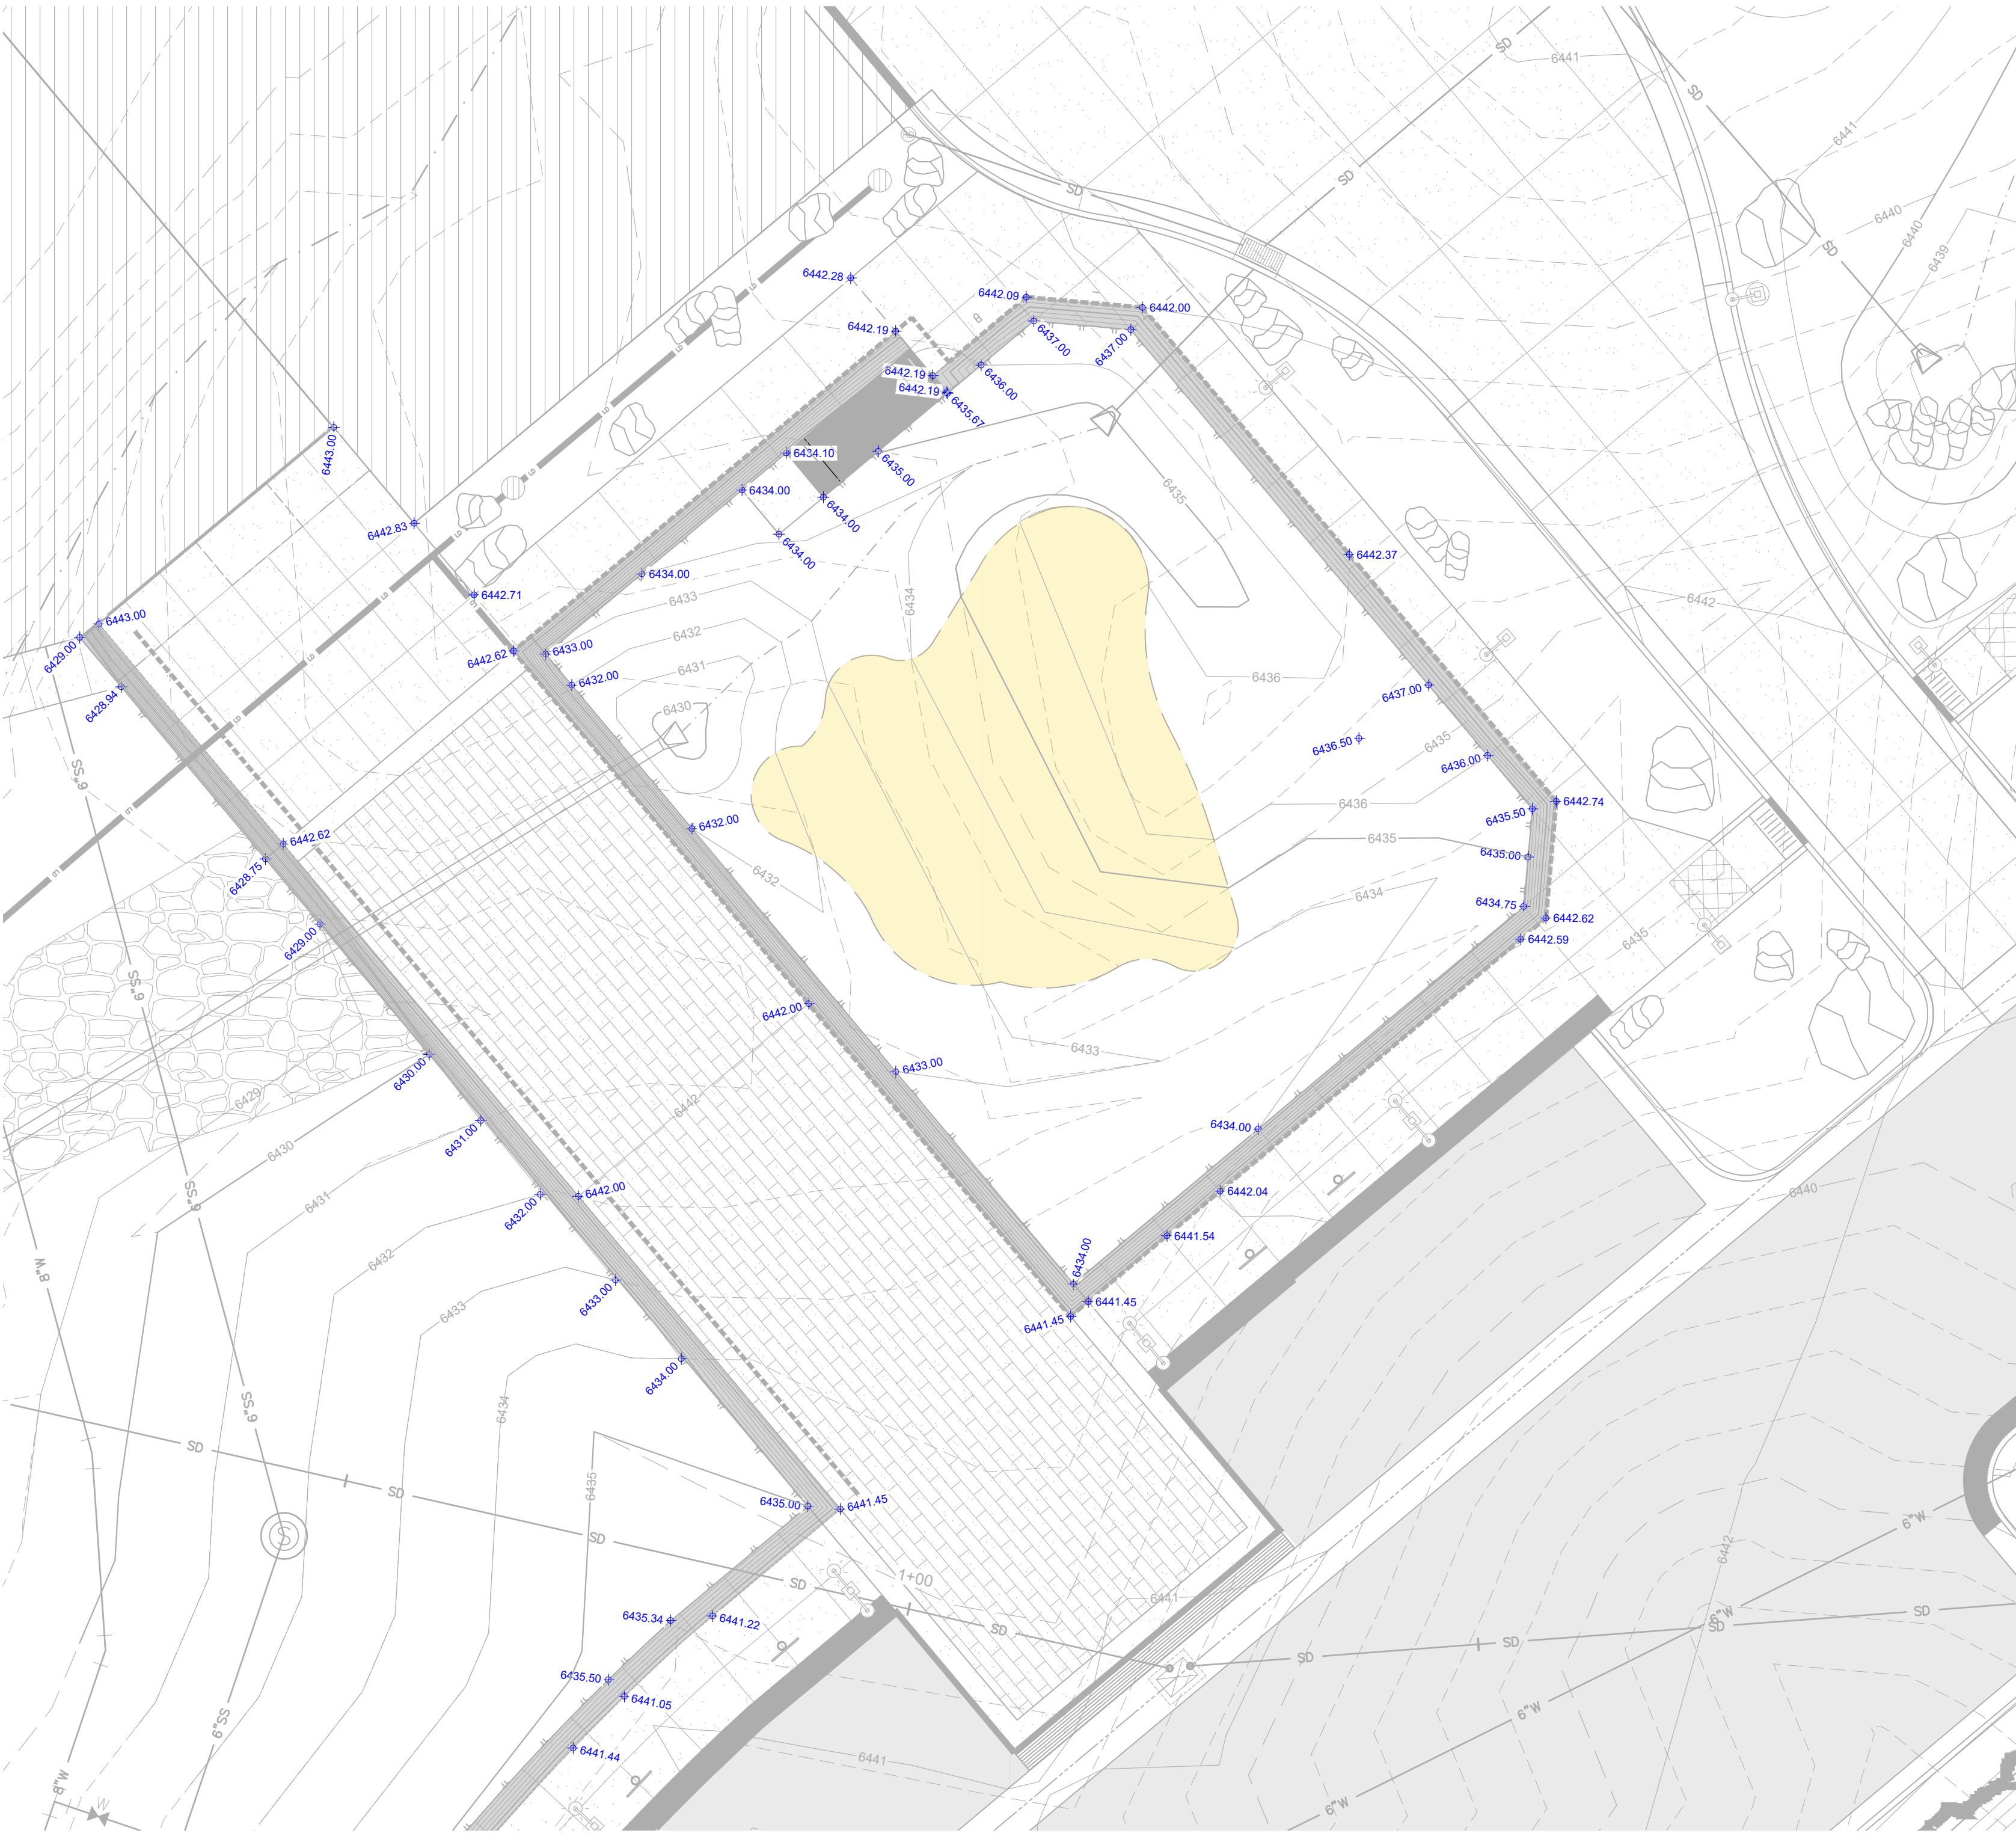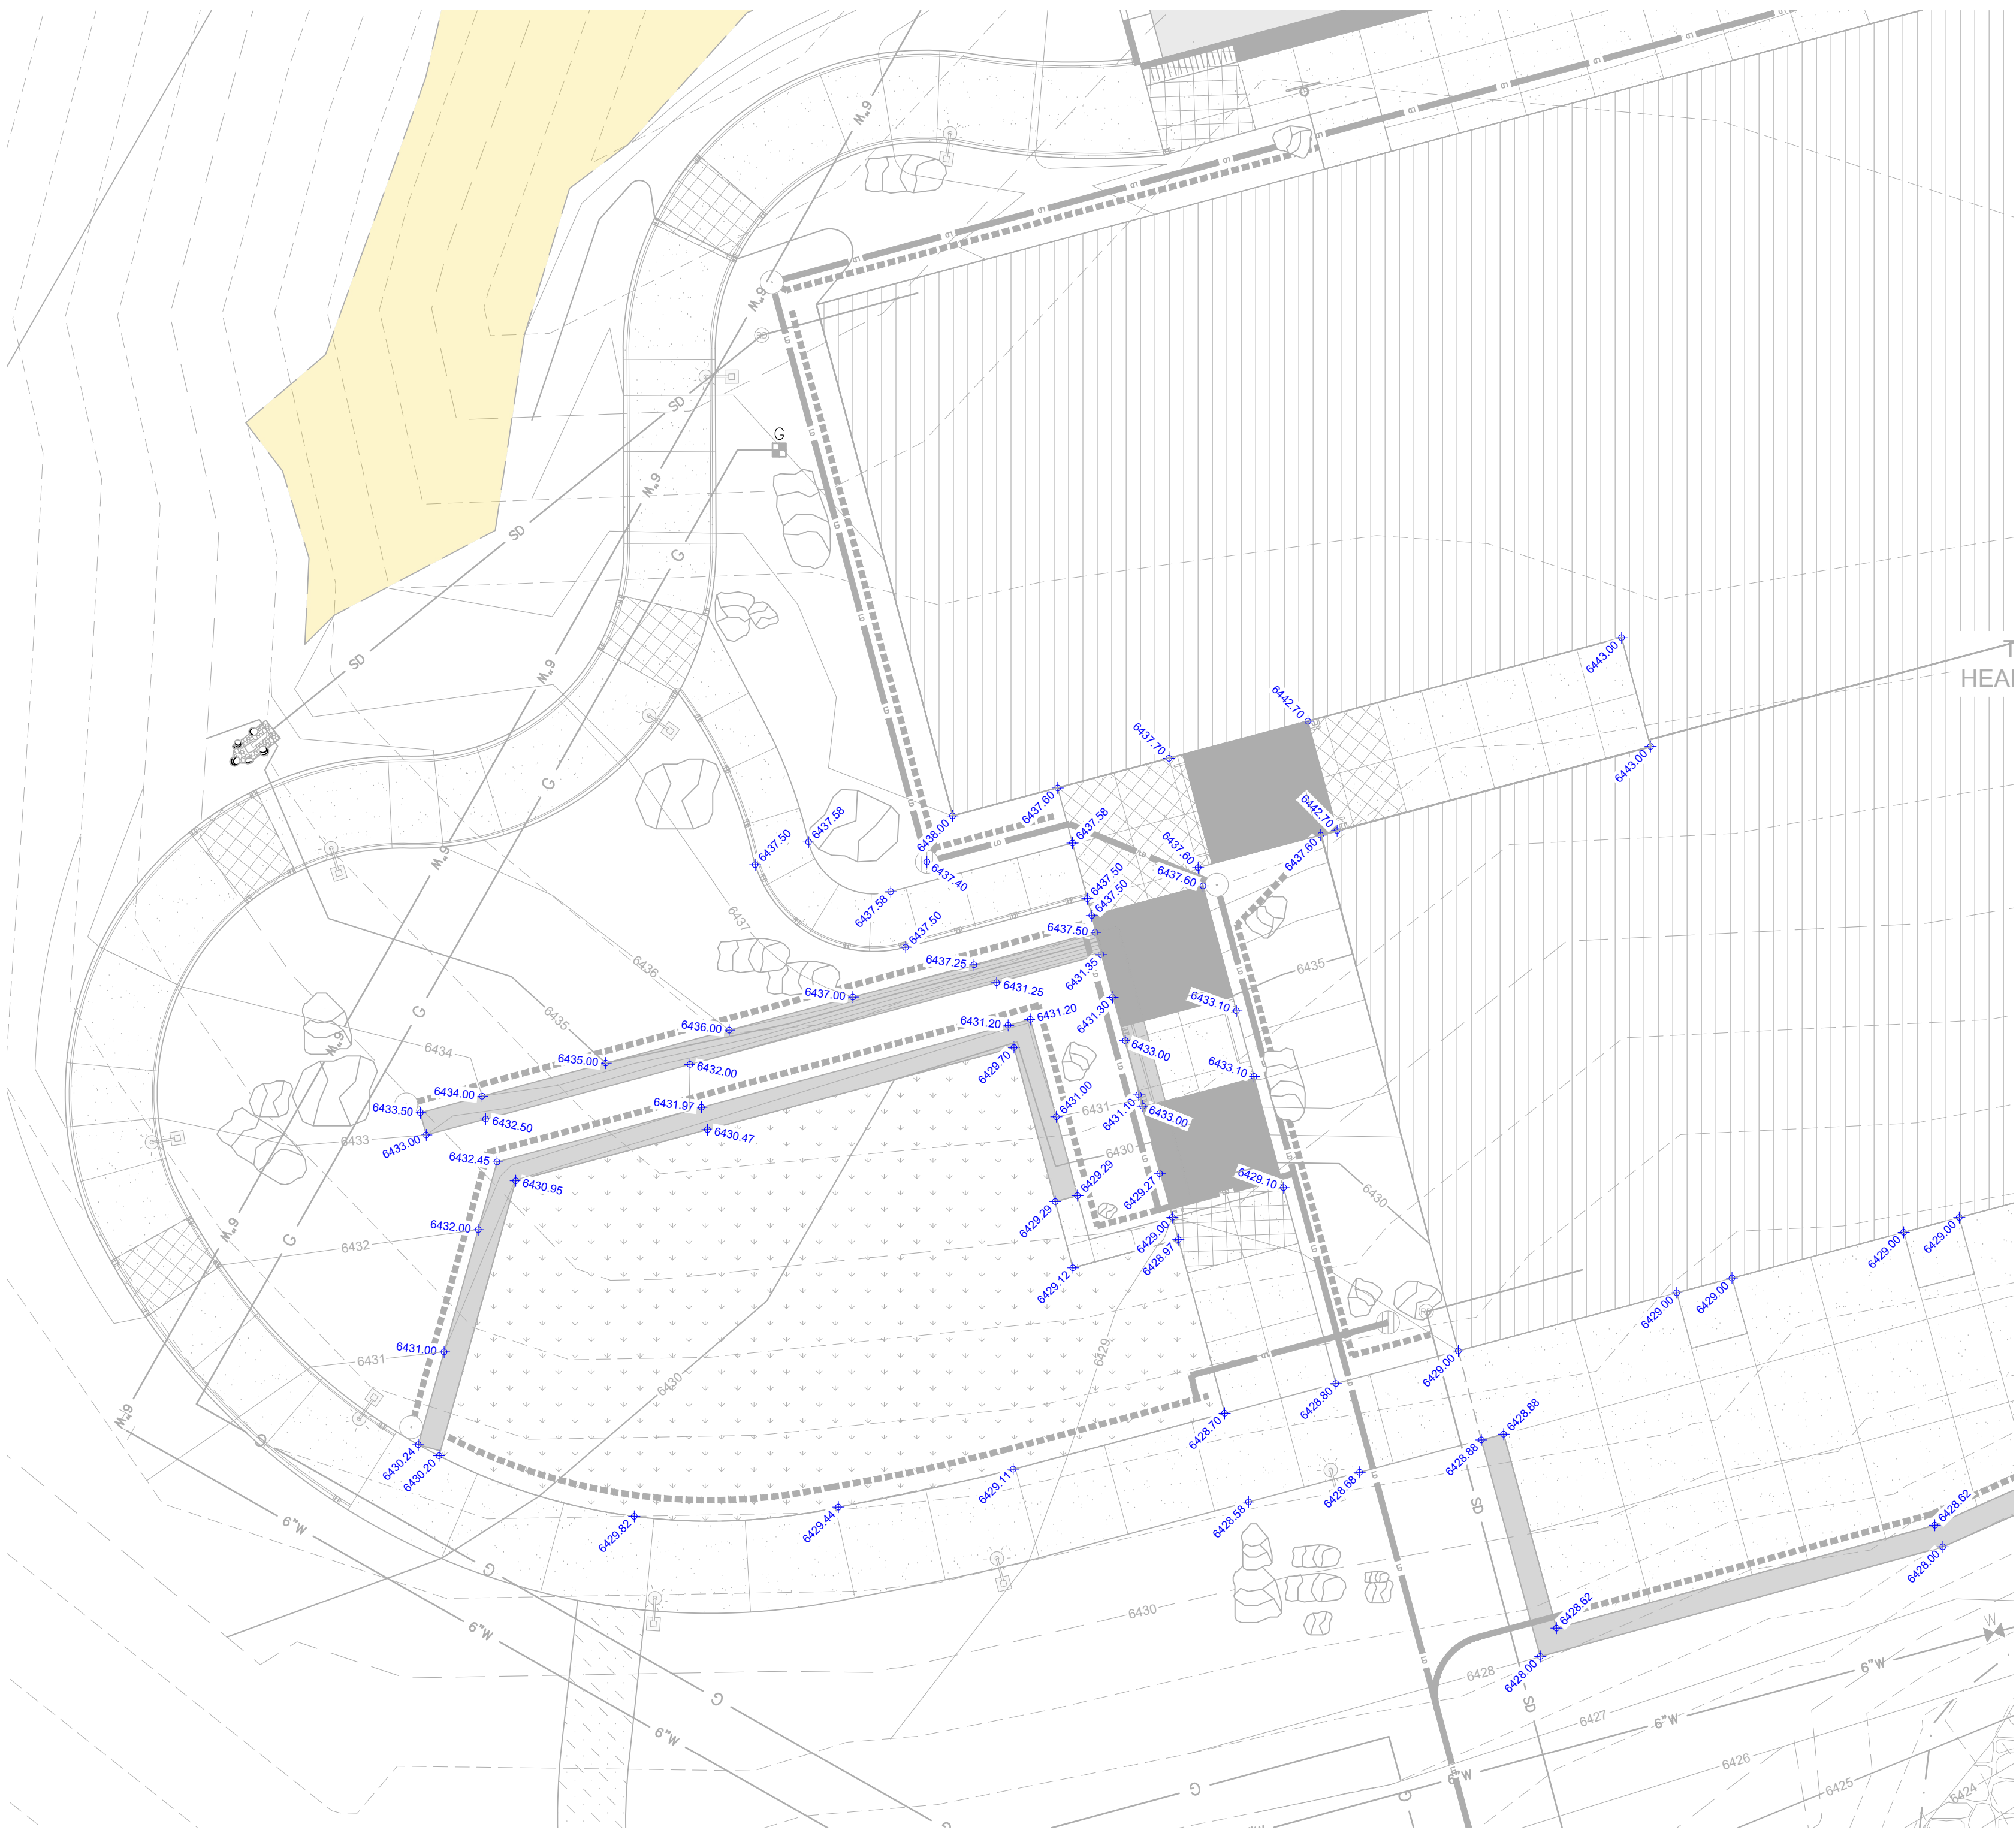


GRADING AND SPOT ELEVATION NOTES:

ALL SPOT ELEVATIONS AT RETAINING WALL LOCATIONS REPRESENT FINISHED GRADE AT THE WALL. THE ELEVATIONS DO NOT REPRESENT THE TOP OF THE WALL BLOCKS. CONTRACTOR SHALL REFER TO THE LANDSCAPE ARCHITECT'S WALL SECTION DETAILS FOR ADDITIONAL INFORMATION.

IT IS THE CONTRACTOR'S RESPONSIBILITY TO CALCULATE WHERE WALL HEIGHTS WILL CHANGE BY ONE BLOCK INCREMENTS VERTICALLY.

- SPOT ELEVATIONS
- FINISHED GRADE ELEVATIONS
 - SIDEWALK ELEVATIONS

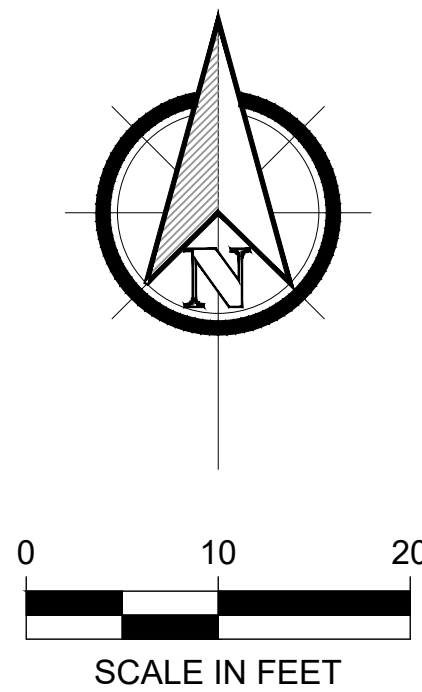

Professional Engineer (Civil)
10500
Shawn M. Arnold
09-27-25
WYOMING

TRONA VALLEY FEDERAL CREDIT UNION
1700 GATEWAY BLVD
ROCK SPRINGS, WYOMING 82901

Stateline No. 7
ARCHITECTS
1515 9th Street, Suite A
Rock Springs, Wyoming 82901
Phone: 307-362-6665

ENGINEERING - SURVEYING - PLANNING
WHS - 24001


DATE
9-27-2025

DRAWN BY
WHS - KBK

DISK ID.

SHEET TITLE
NAME
SITE SPECIFIC
GRADING
PLAN 1

SHEET NUMBER
1.34

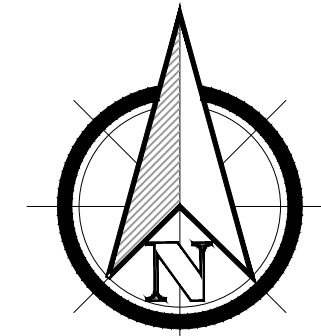

IT IS THE CONTRACTOR'S RESPONSIBILITY TO CALCULATE WHERE WALL HEIGHTS WILL CHANGE BY ONE BLOCK INCREMENTS VERTICALLY.

SPOT ELEVATIONS

- FINISHED GRADE ELEVATIONS
- SIDEWALK ELEVATIONS