

DOOR SCHEDULE

LEGEND:



AL ALUMINUM
HM HOLLOW METAL
MD WOOD
HDN HARDWARE
T 1/4" TEMPERED GLAZING
VF VERIFY IN FIELD
VFN 1" INSULATED AND TEMPERED
SS STAINLESS STEEL
T/OB 1/4" OBSERVED TEMPERED GLAZING
STL STEEL
MIN MINUTE
N FIRE-RATED WIRE GLASS
E EXISTING GLASS TO REMAIN

NOTES: 1. ALL WOOD DOORS TO BE FIELD STAINED AND FINISHED, SEE SPECIFICATIONS.
2. ALL NEW WOOD DOORS TO BE SOLID CORE ARCHITECTURAL DOORS, PROVIDE SAMPLES TO ARCHITECT FOR REVIEW & APPROVAL BEFORE ORDERING AND INSTALL. SEE SPECIFICATIONS.
3. ACTIVE LEAF ON PAIRS OF DOORS IS LEAF WITH DOOR NUMBER DESIGNATION ON PLANS, TYPICAL.
4. SEE THE INDIVIDUAL DOOR AND WINDOW ELEVATIONS WHERE MULTIPLE GLAZINGS ARE SCHEDULED.
5. INTERIOR GLAZING ASSEMBLIES MAY BE 1/4" TEMPERED GLASS UNLESS NOTED OTHERWISE.
6. SEE THIS SHEET FOR TYPICAL DETAILS, UNLESS NOTED OTHERWISE IN REMARKS.
7. ALL OPERABLE PARTITION WALL SIZES ARE NOMINAL. GENERAL CONTRACTOR TO VERIFY ACTUAL ROUGH OPENING SIZES PROVIDED AND COORDINATE WITH THE DOOR MANUFACTURER.
8. ALL DOOR HARDWARE TO BE COMMERCIAL HEAVY DUTY GRADE.
9. ALL DOOR HARDWARE TO BE OIL RUBBED BRONZE FINISH.

ROOM NAME	DOOR #	DOOR					FRAME			DOOR # FRAME RATING	DETAILS			HDW. GROUP	GLASS	REMARKS
		WIDTH	HEIGHT	TYPE	MATERIAL		TYPE	MATERIAL	DEPTH		HEAD	JAMB	SILL			
BANQUET	201A	3'-0"	6'-10 3/4"	A	MD		4	MD	AA	-	1/9.20	4/3.20 AND 2/10.10	-	-	T/OB	
BANQUET	201B	1'-0"	10'-0"	B	MD		4	MD	AA	-	1/9.20	4/3.20 AND 2/10.10	-	-	T	MANUALLY OPERATED OPERABLE WALL
BANQUET	201C	1'-0"	10'-0"	C	MD		4	MD	AA	-	1/9.20	4/3.20 AND 2/10.10	-	-	-	MANUALLY OPERATED OPERABLE WALL
BANQUET	201D	3'-0"	6'-10 3/4"	A	MD		2	MD	AA	-	1/10.10	1/10.10 SIM.	-	-	T/OB	
OFFICE	202	3'-0"	6'-10 3/4"	B	MD		2	MD	AA	-	1/10.10	1/10.10 SIM.	-	-	T/OB	
TABLE & CHAIR STORAGE	203	3'-0"	6'-10 3/4"	D	MD		2	MD	AA	-	1/10.10	1/10.10 SIM.	-	-	-	
STAGE	204	2'-6"	6'-8 1/2"	D	MD		1	MD	AA	-	1/10.10	1/10.10 SIM.	-	-	-	
MEETING	205	2'-6"	6'-8 1/2"	D	MD		1	MD	AA	-	1/10.10	1/10.10 SIM.	-	-	T/OB	
GREEN ROOM	206	3'-0"	6'-10 3/4"	D	MD		2	MD	AA	-	1/10.10	1/10.10 SIM.	-	-	-	
JANITORS CLOSET	207	2'-4"	6'-10 3/4"	D	MD		2	MD	AA	-	1/10.10	1/10.10 SIM.	-	-	-	
MENS R.R.	208	3'-0"	6'-10 3/4"	K	MD		2	MD	AA	-	1/10.10	1/10.10 SIM.	-	-	-	
WOMENS R.R.	209	3'-0"	6'-10 3/4"	K	MD		2	MD	AA	-	1/10.10	1/10.10 SIM.	-	-	-	
CLOSET	210	2'-6"	6'-11"	D	MD		2	MD	AA	-	1/10.10	1/10.10 SIM.	-	-	-	
CATERING	211A	2'-6"	6'-11"	E	SS		2	MD	AA	-	1/10.10 SIM.	1/10.10 SIM.	-	-	-	DOUBLE ACTING SWING
CATERING	211B	2'-6"	6'-11"	E	SS		2	MD	AA	-	1/10.10 SIM.	1/10.10 SIM.	-	-	-	DOUBLE ACTING SWING
CLOSET	212	2'-6"	6'-11"	K	MD		2	MD	AA	-	1/10.10	1/10.10 SIM.	-	-	-	
CLOSET	213	2'-6"	6'-11"	K	MD		2	MD	AA	-	1/10.10	1/10.10 SIM.	-	-	-	



DOOR TYPES

SCALE: 1/4" = 1'-0"

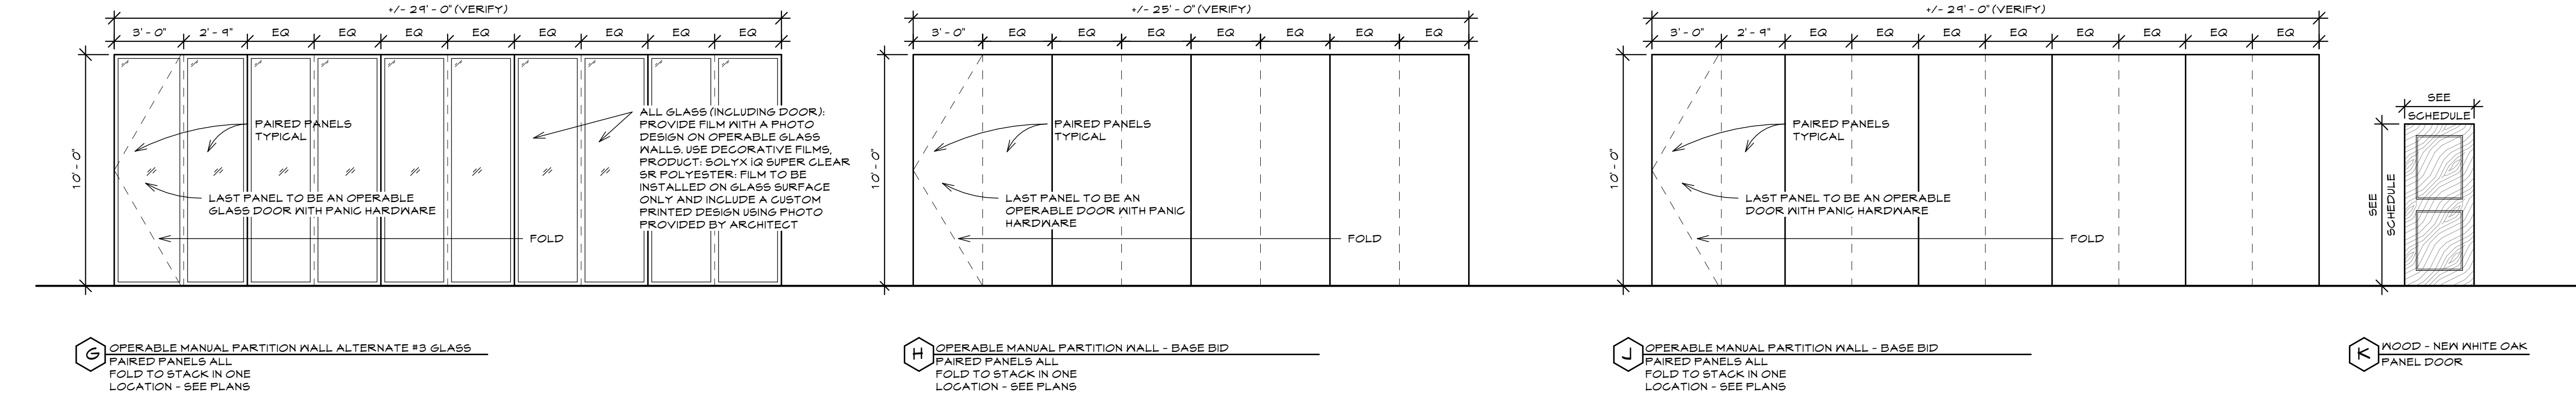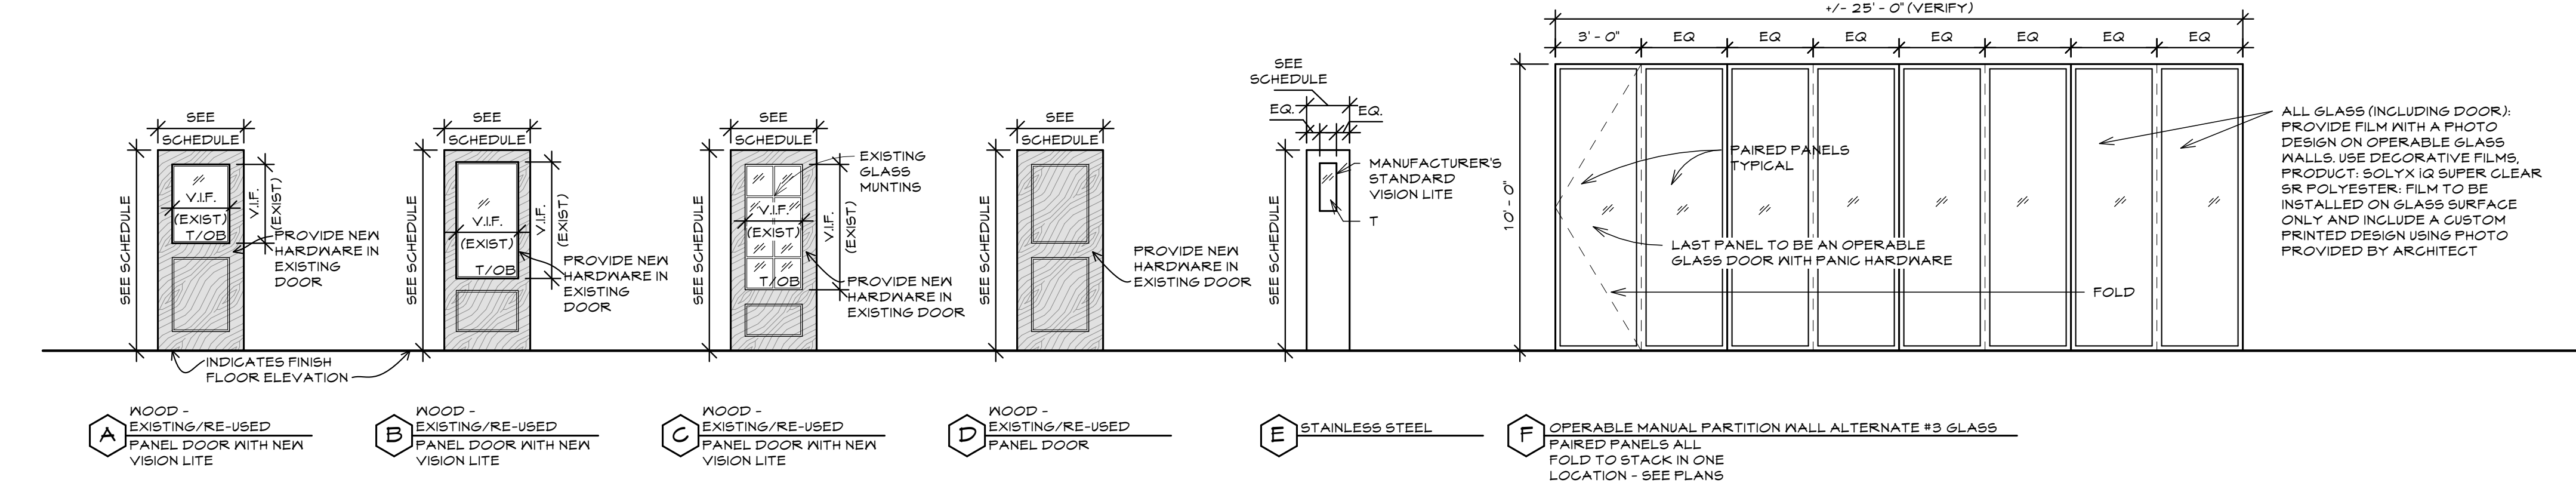


FRAME TYPES

SCALE: 1/4" = 1'-0"

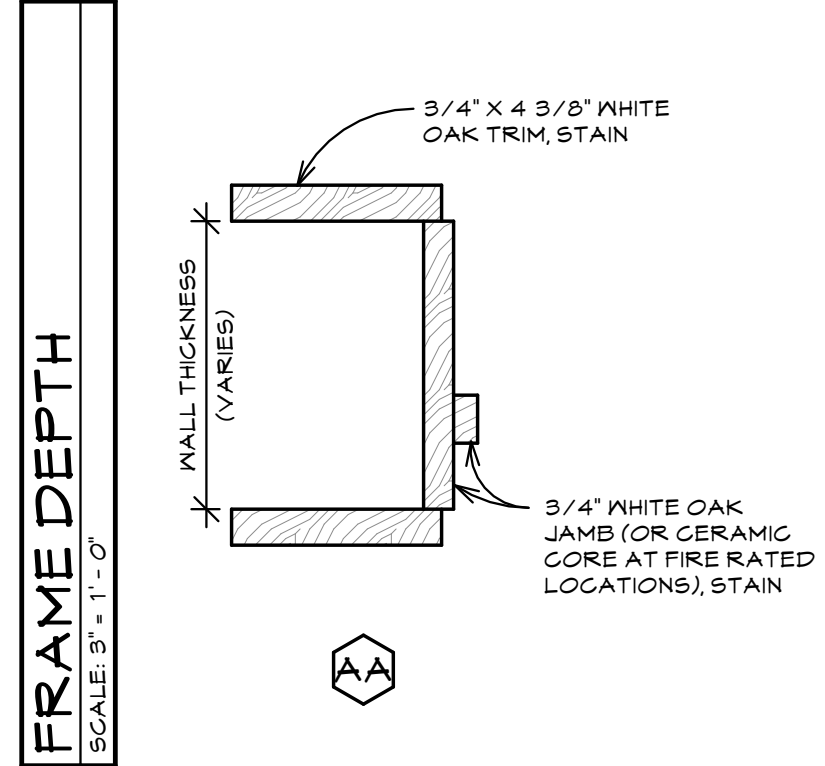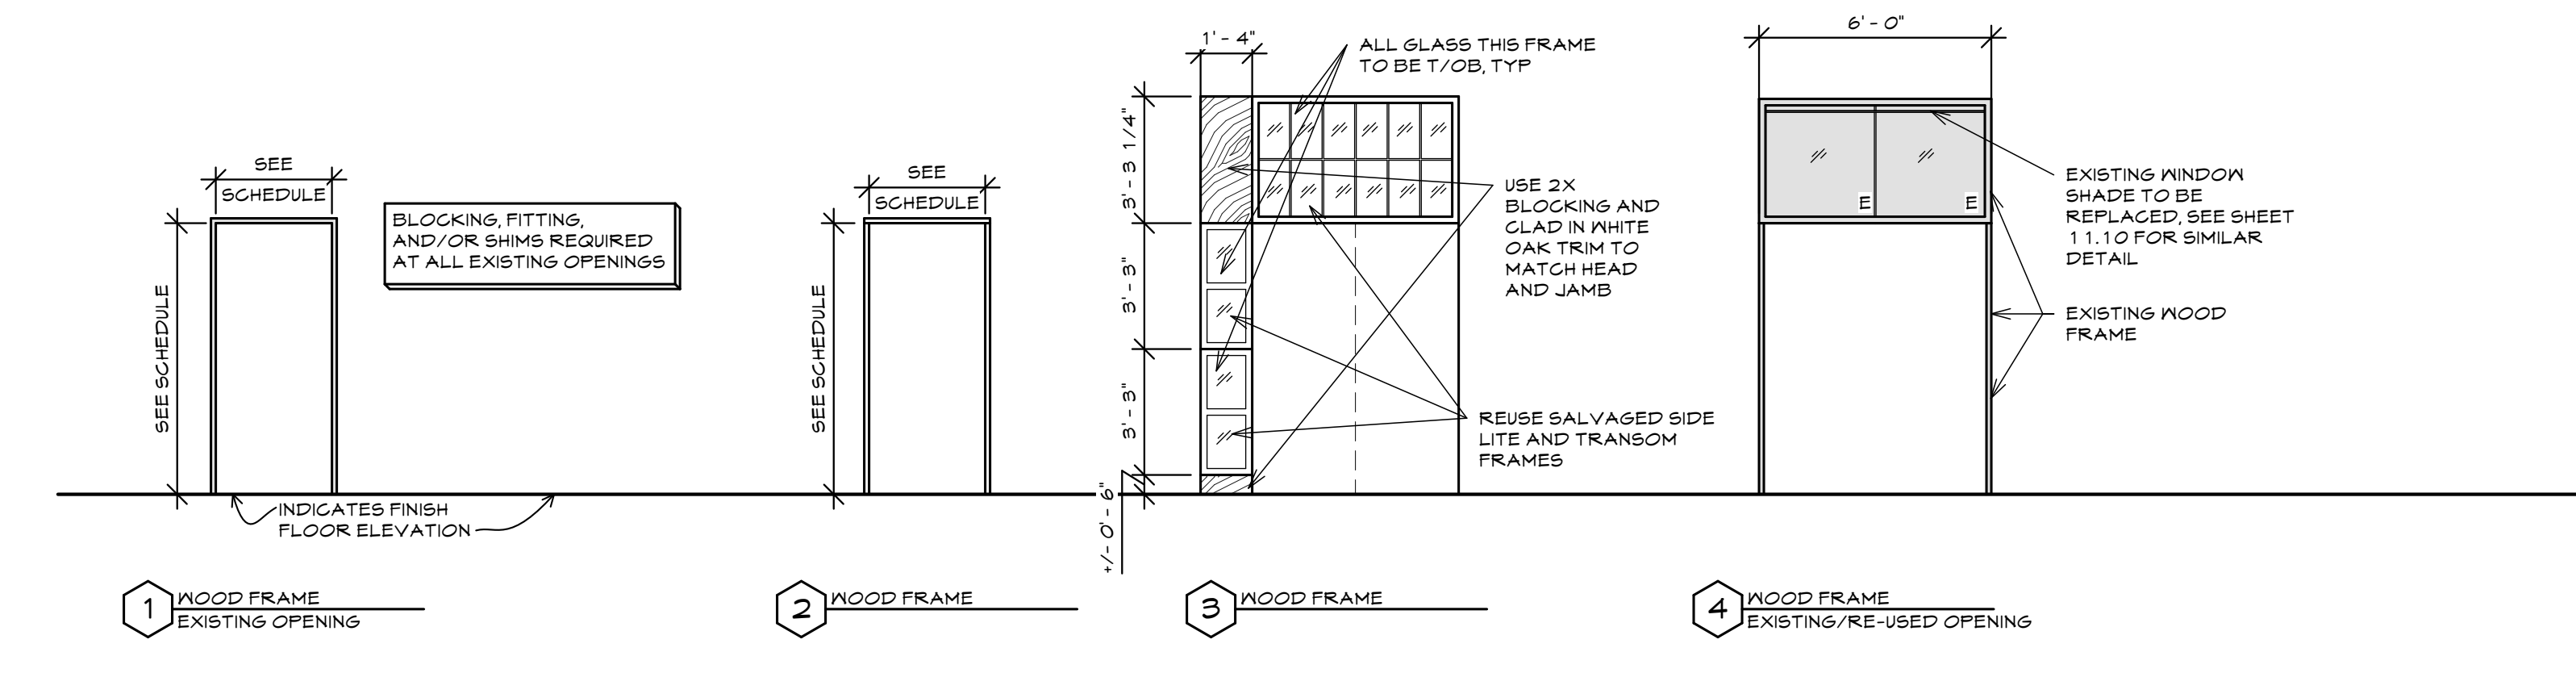


1 WOOD HEAD

SCALE: 3" = 1'-0" (JAMB IS SIMILAR)

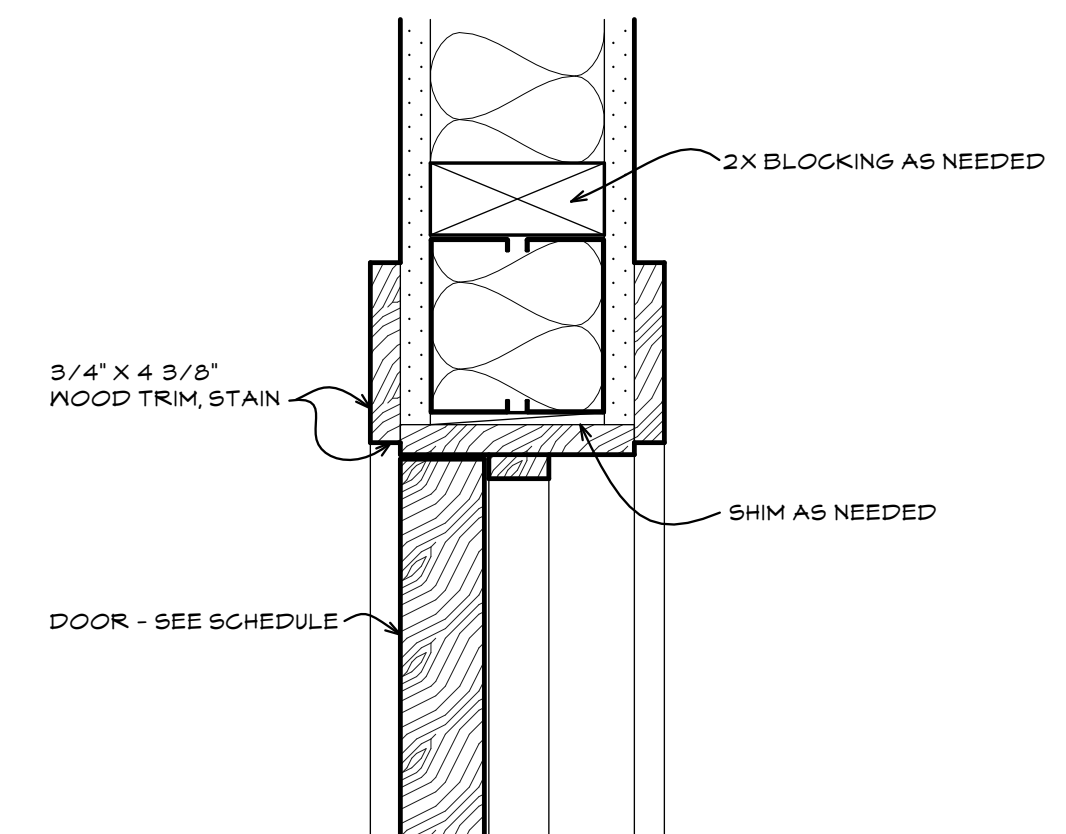



2 OPERABLE WALL JAMB

SCALE: 3" = 1'-0"

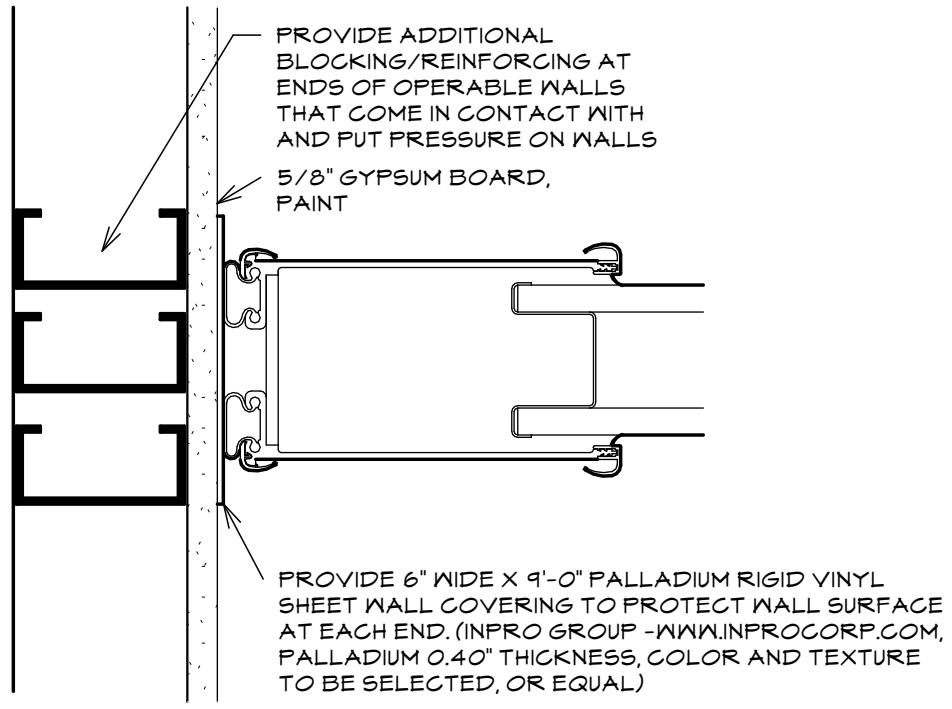

3 OPERABLE WALL HEAD

SCALE: 3" = 1'-0"

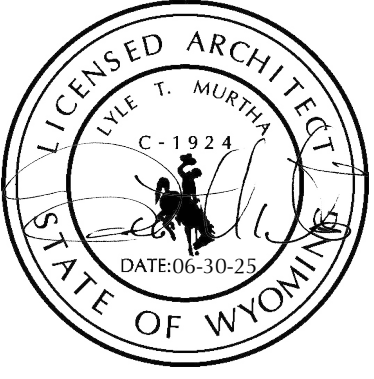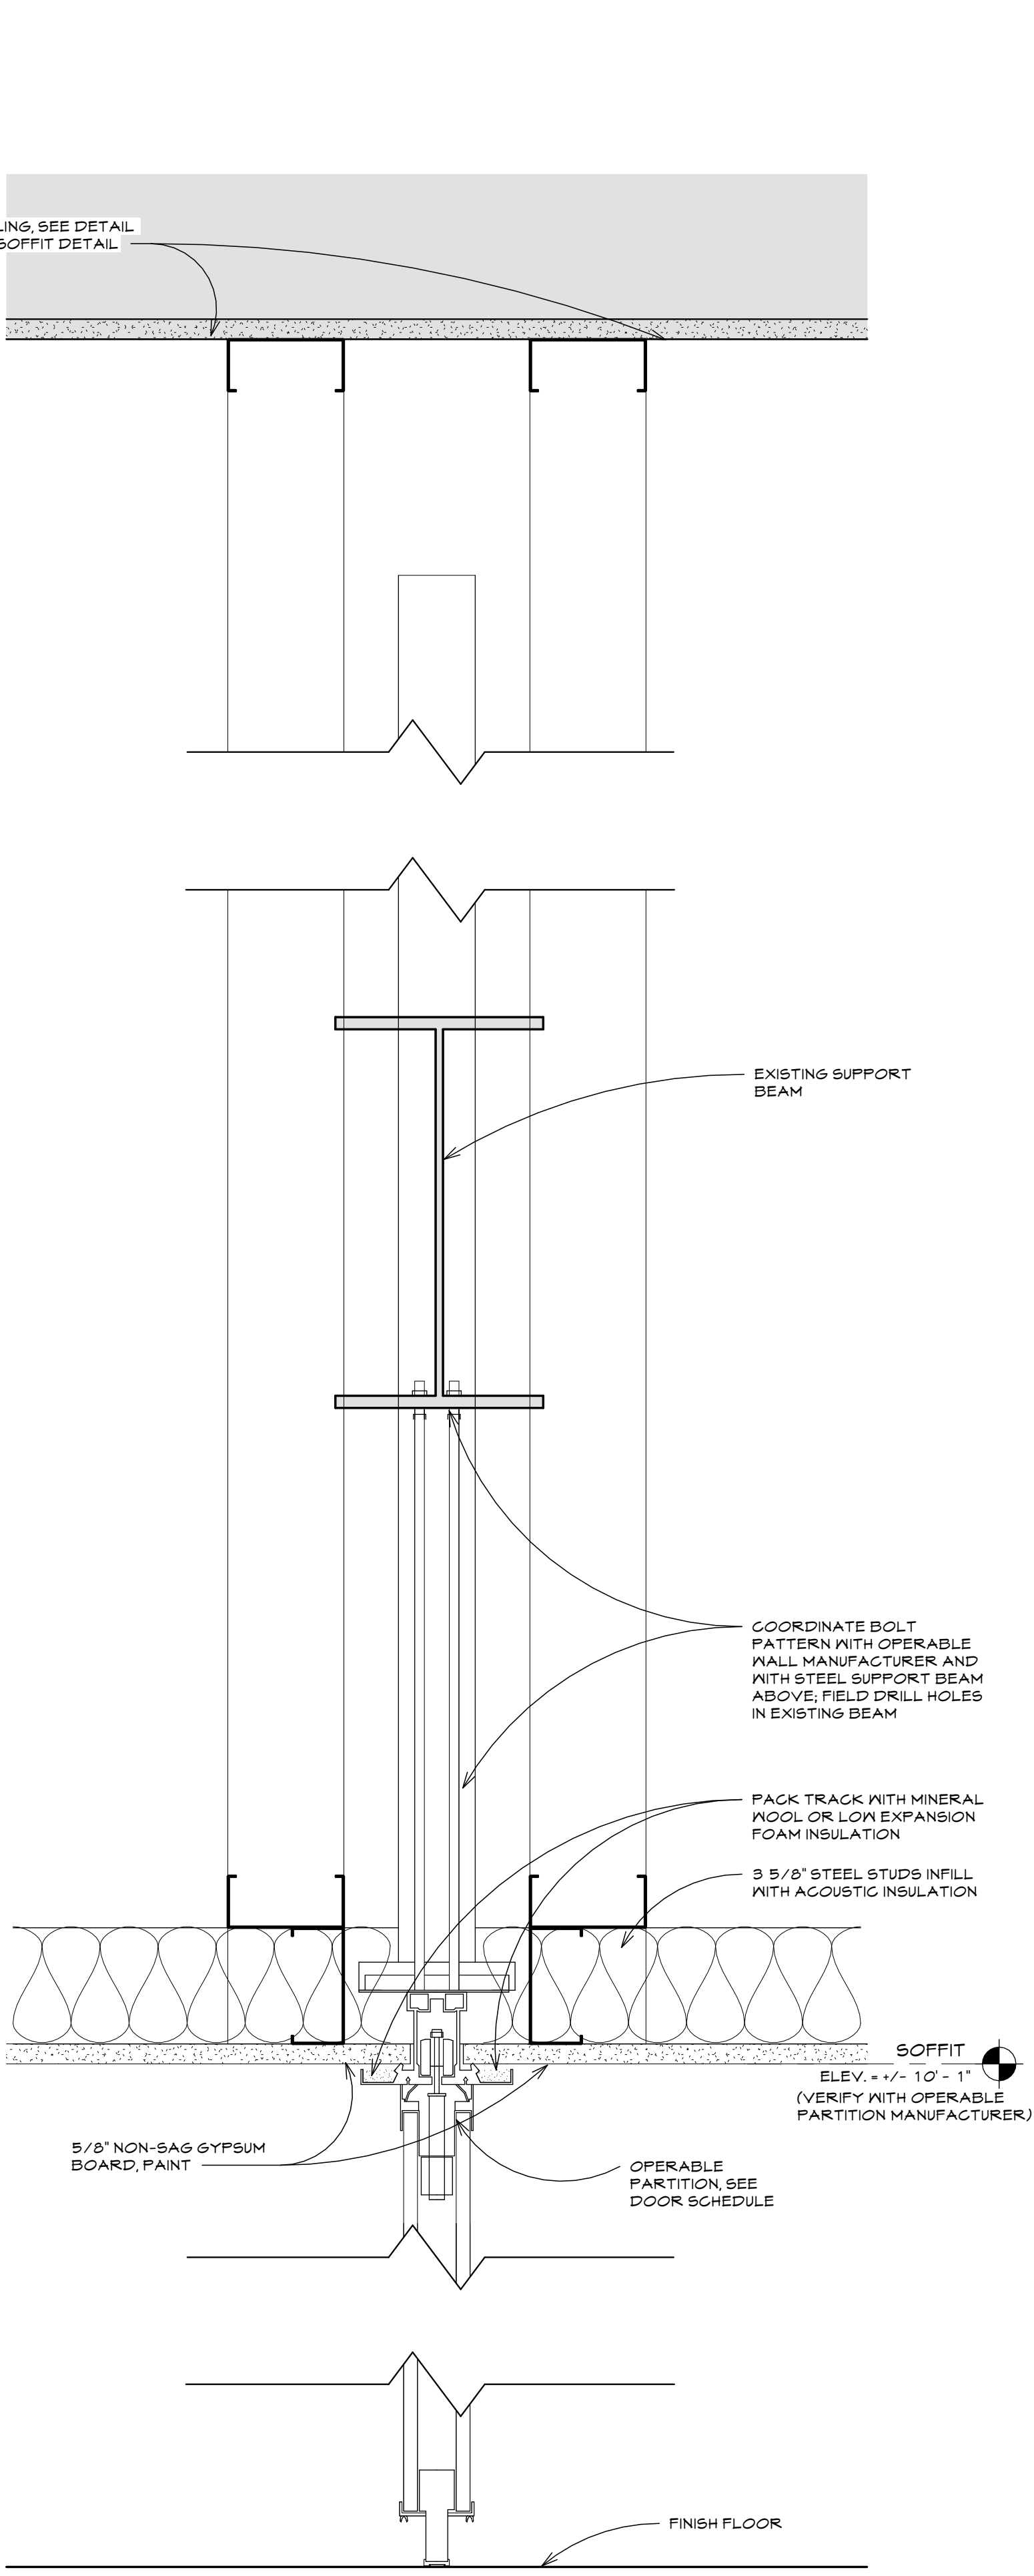

OLD STONEY REMODEL
PHASE TWO
120 NORTH 4TH STREET
SUNDANCE, WYOMING 82729



PROJECT NUMBER
16-022

DATE
06-30-25

DRAWN BY
CB

DISK ID.

SHEET TITLE
DOOR SCHEDULE,
HARDWARE,
ELEVATIONS &
DETAILS

SHEET NUMBER

10.10