


OLD STONEY REMODEL
PHASE TWO
120 NORTH 4TH STREET
SUNDANCE, WYOMING 82729

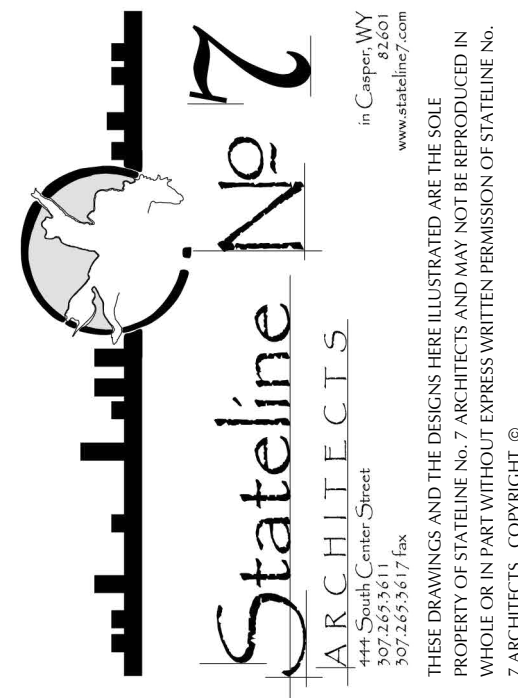

PROJECT NUMBER
16-022

DATE
06-30-25

DRAWN BY
CB

DISK ID.

SHEET TITLE
SECOND FLOOR
DEMOLITION
PLAN

SHEET NUMBER

3.00

GENERAL NOTES


1. GENERAL NOTES AND LEGEND ON THIS SHEET REFER TO THIS SHEET ONLY.
2. ALL REMOVED/DEMOLISHED ITEMS TO BE PROPERLY DISPOSED OF OFF SITE.
3. SEE REFLECTED CEILING PLANS FOR ADDITIONAL DEMOLITION ITEMS.
4. COORDINATE WITH THE STRUCTURAL DRAWINGS FOR SHORING NEEDED FOR DEMO OF BEARING ITEMS.

LEGEND

- | | |
|--|--|
| | KEYNOTE SYMBOL (SEE KEYNOTES FOR CORRESPONDING INFO) |
| | EXISTING WALL/ITEMS TO REMAIN |
| | MASONRY |

KEYNOTES

- | | |
|---|--|
| 1 | EXISTING 2x WOOD FRAME WALL TO BE DEMOD |
| 2 | EXISTING FIRE RATED WALL TO REMAIN |
| 3 | EXISTING ELEVATOR SHAFT TO REMAIN |
| 4 | EXISTING COLUMN TO REMAIN |
| 5 | APPROXIMATE AREA OF WOOD FLOORING AND SUBFLOOR TO BE DEMOD AND SALVAGED IN THIS AREA FOR MECHANICAL/PLUMBING ACCESS TO BELOW FLOOR WORK - FIELD VERIFY |
| 7 | REMOVE AND SALVAGE EXISTING BELL |
| 8 | SEE FIRE PROTECTION DRAWINGS FOR RELOCATION OF FIRE PROTECTION VENT FIRE |
| 4 | APPROXIMATE AREA OF WOOD FLOOR TO BE DEMOD FOR NEW TILE FLOORING - FIELD VERIFY |

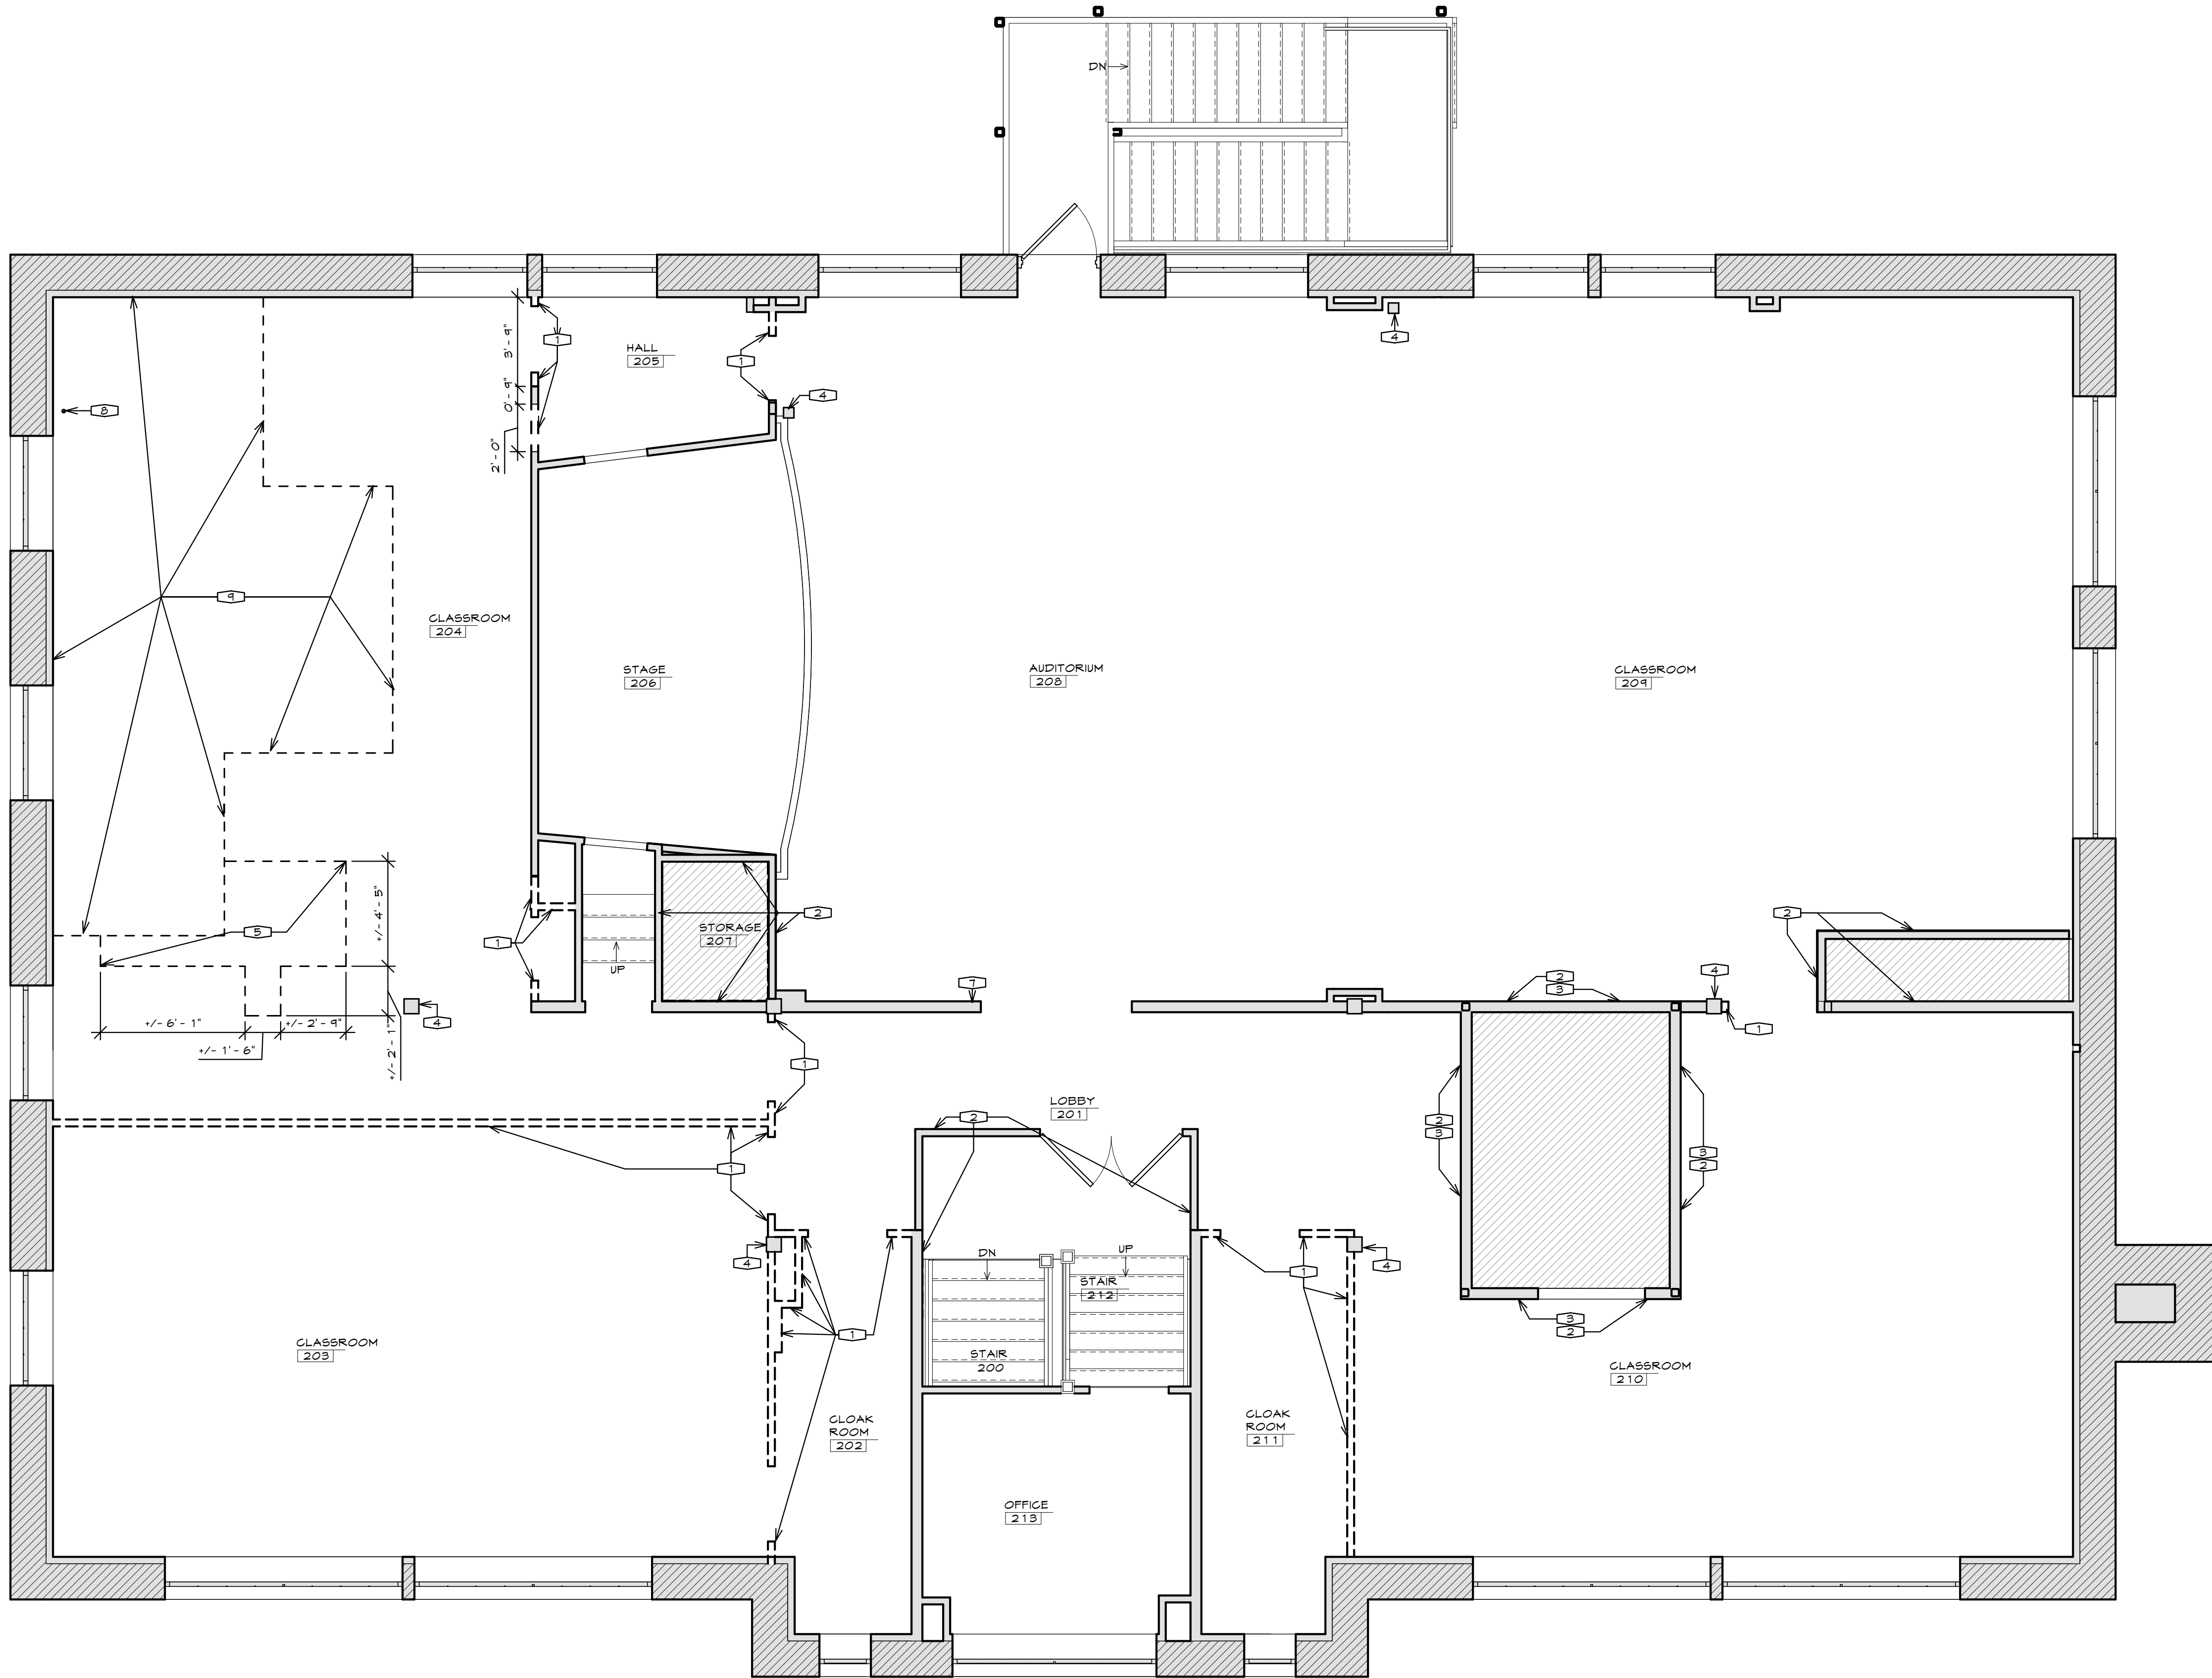

SECOND FLOOR DEMOLITION PLAN

SCALE: 1/4" = 1'-0"

