
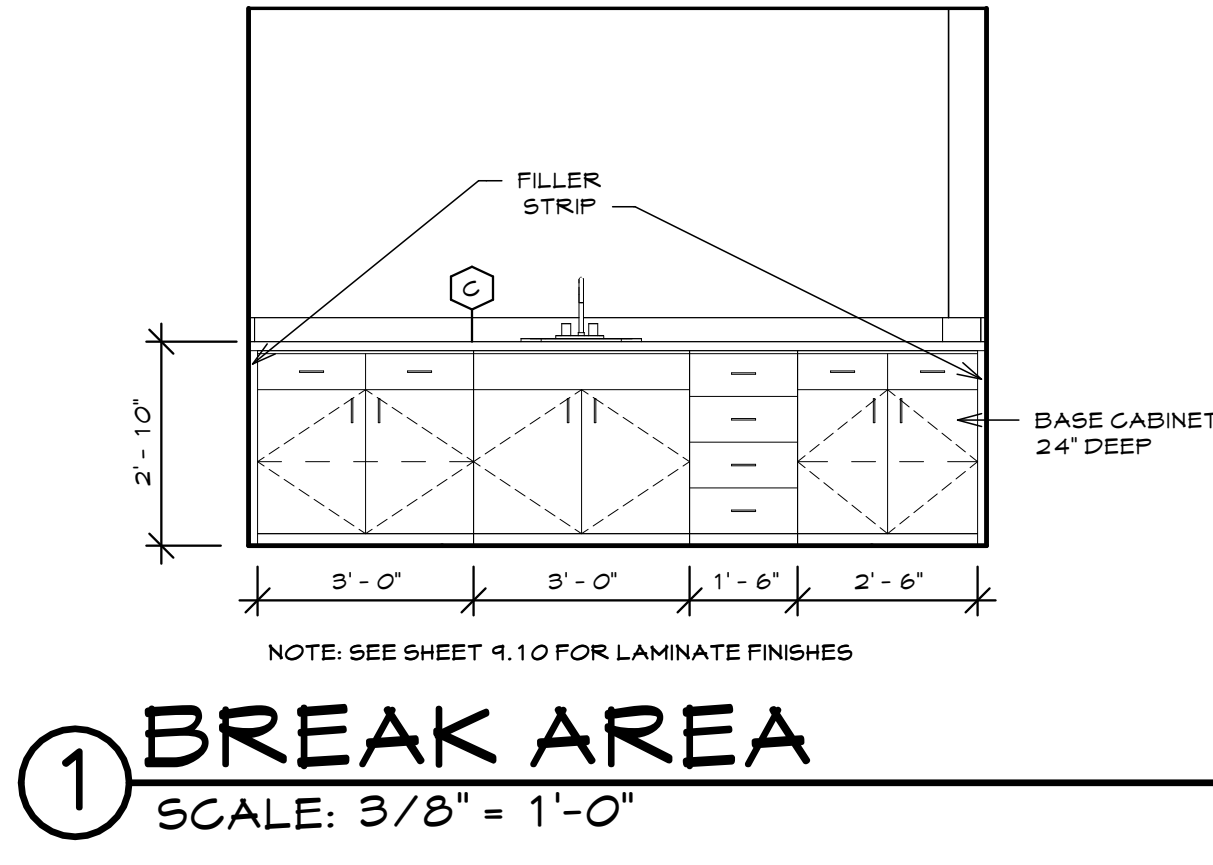


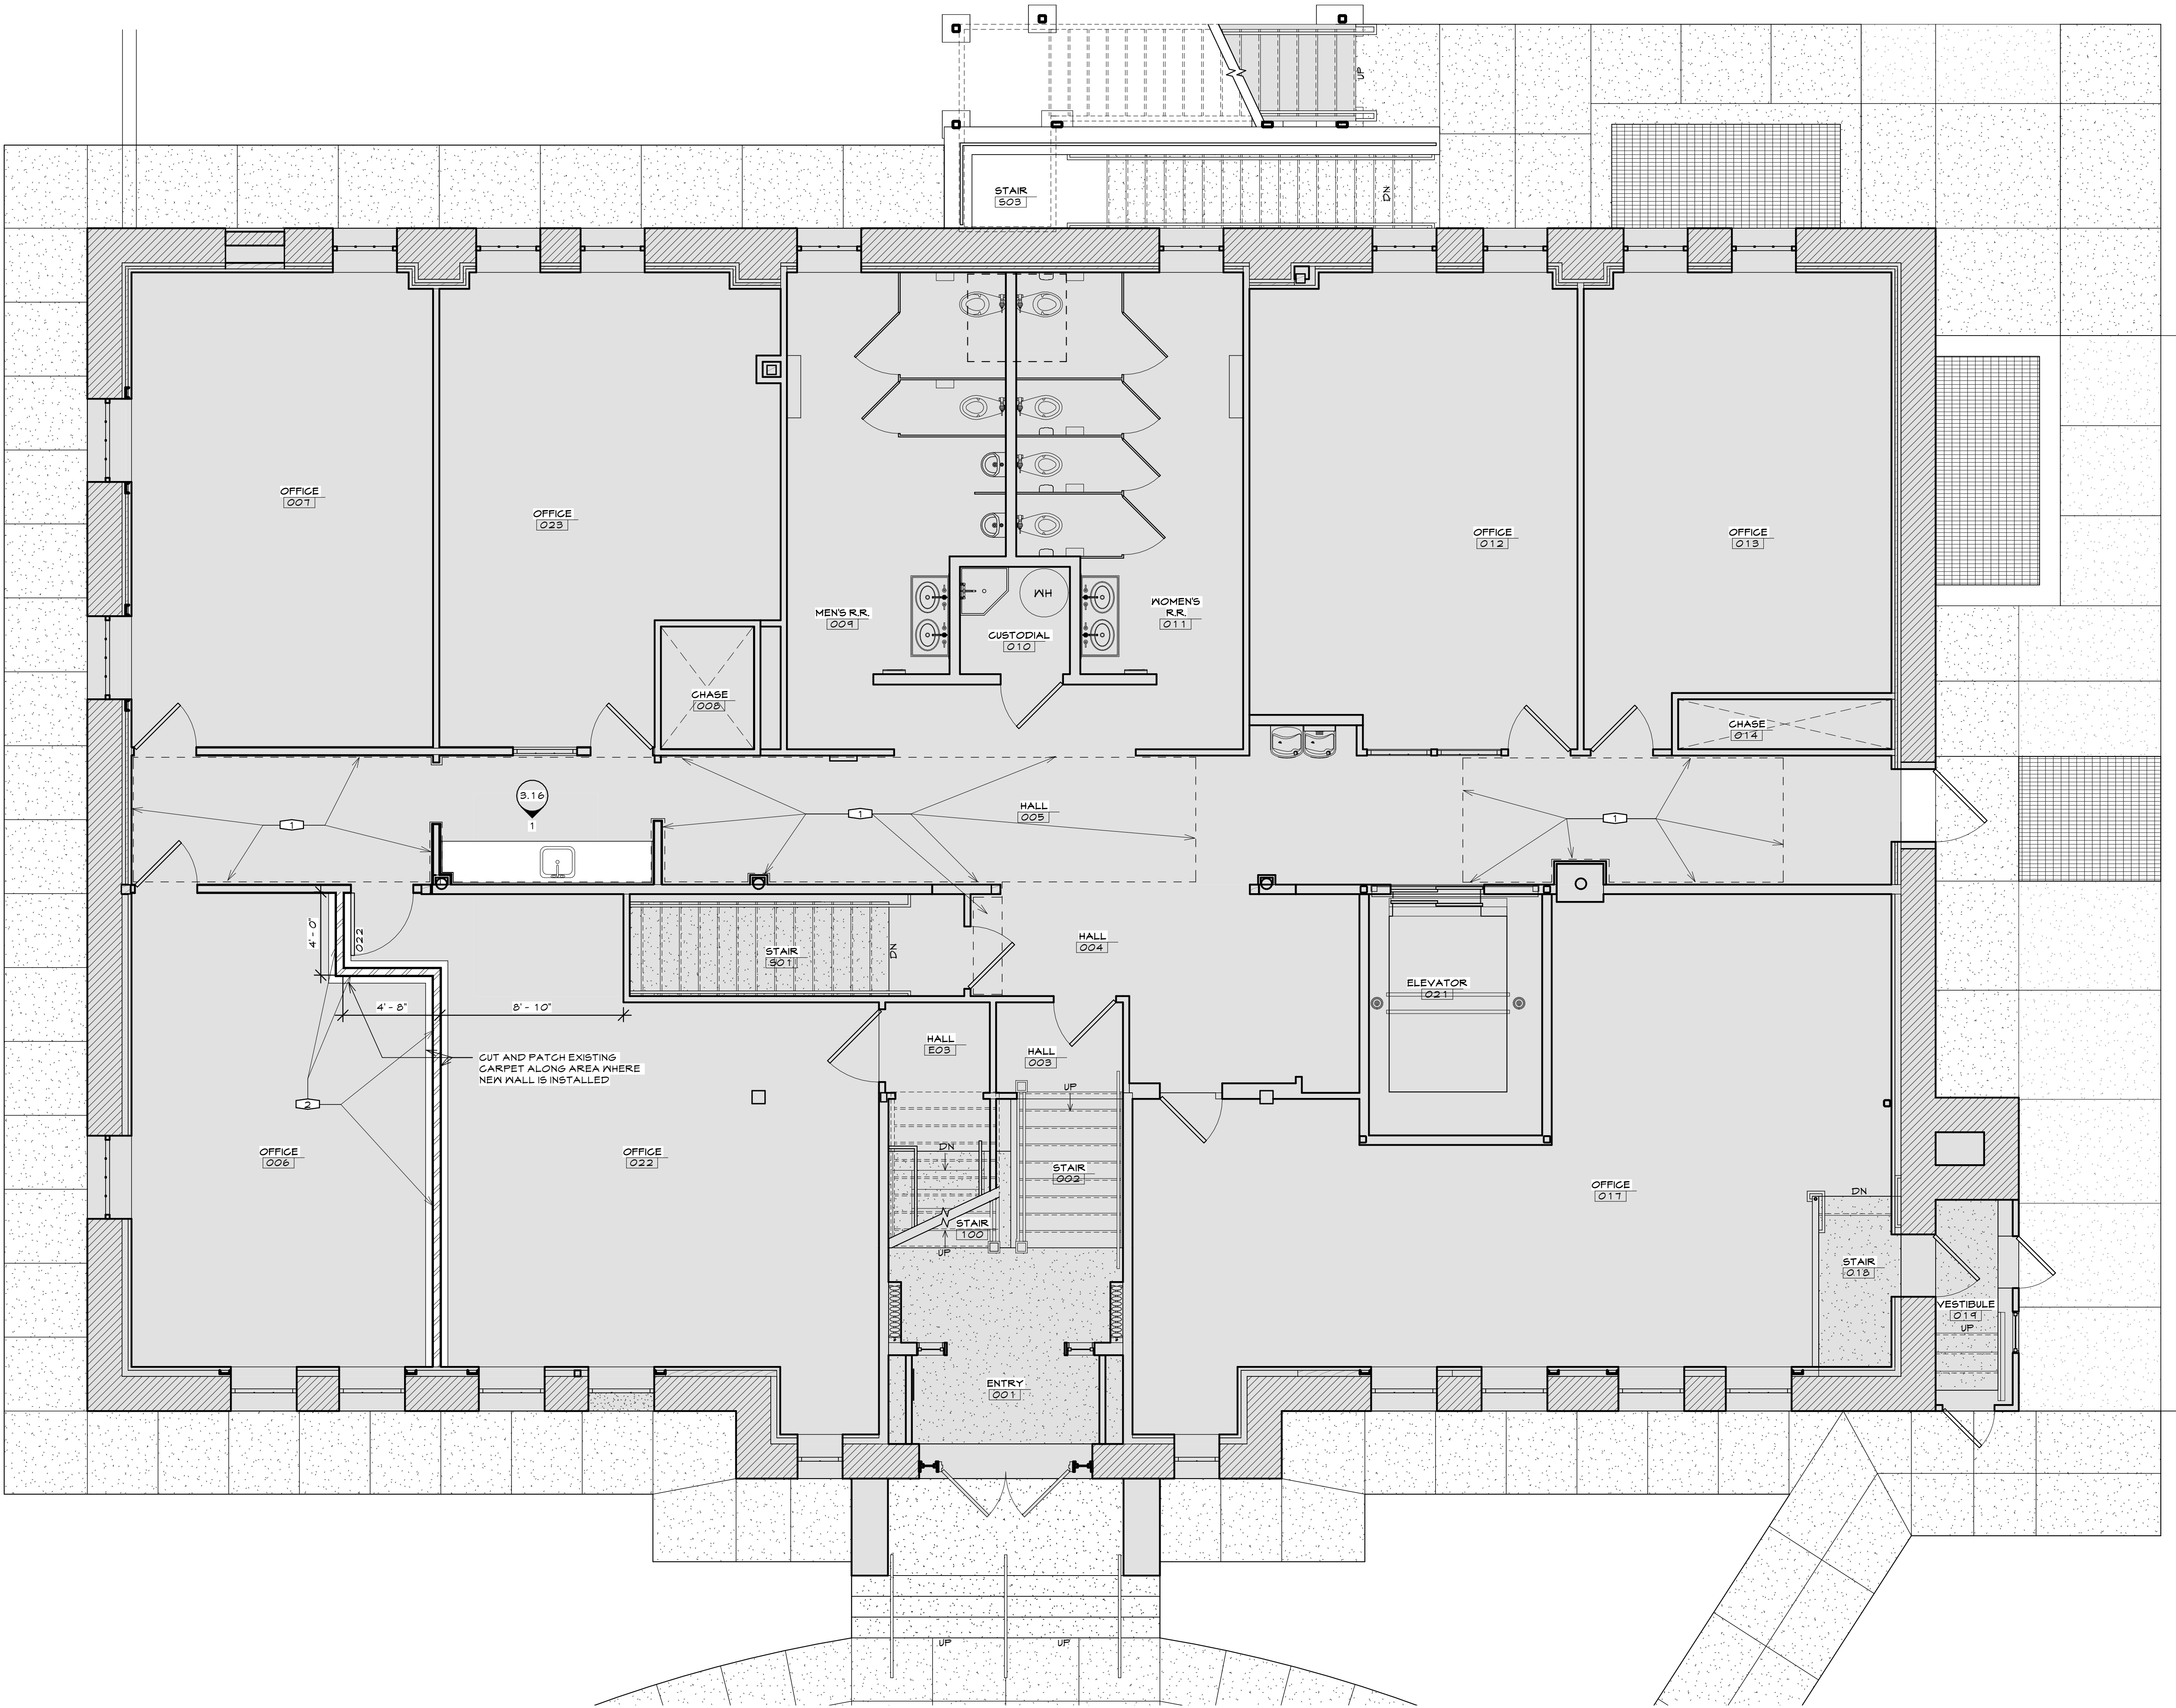


- KEYNOTES**
- DASHED LINES INDICATE APPROXIMATE OUTLINE OF GYPSUM BOARD CEILING DEMOLITION REQUIRED ABOVE FOR ALTERNATE #6 HVAC REPLACEMENT - FIELD VERIFY EXACT SIZE/EXTENTS
 - SEE SHEET 3.10 FOR WALL TYPE CONSTRUCTION


ALTERNATE #6 DIMENSION AND REFERENCE PLAN
SCALE: 1/4" = 1'-0"

ALTERNATE #6 DOOR SCHEDULE															
ROOM NAME	DOOR #	DOOR				FRAME			DOOR # FRAME RATING	DETAILS			HDW. GROUP	GLASS	REMARKS
		WIDTH	HEIGHT	TYPE	MATERIAL	TYPE	MATERIAL	DEPTH		HEAD	JAMB	SILL			
OFFICE	022	3'-0"	6'-8"	K	KD	2	KD	AA		1/10, 10 SIM.	1/10, 10 SIM.	-			

NOTE: SEE DOOR SCHEDULE ON SHEET 10.10 FOR ADDITIONAL NOTES AND ABBREVIATIONS, ETC.

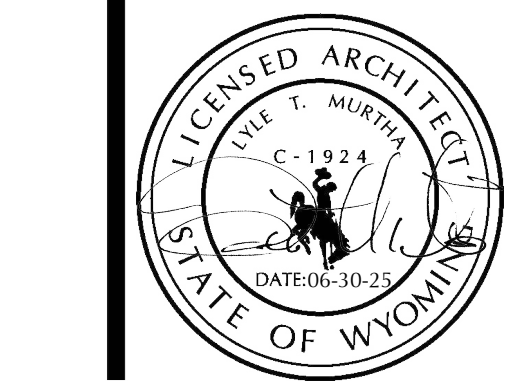

OLD STONEY REMODEL
PHASE TWO
120 NORTH 4TH STREET
SUNDANCE, WYOMING 82729

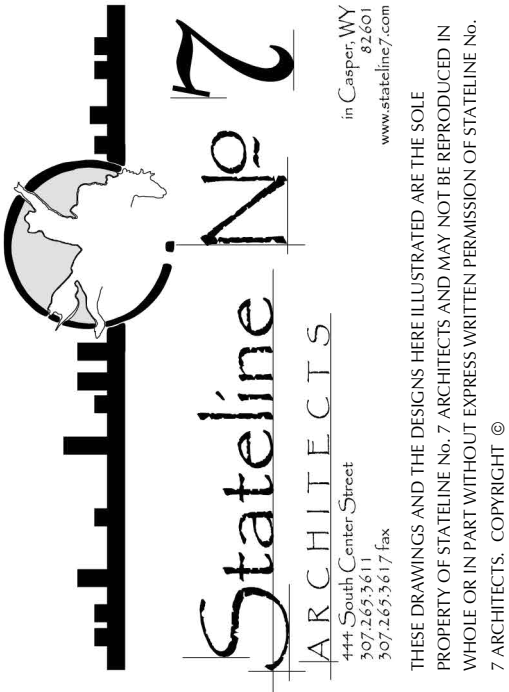

PROJECT NUMBER
16-022

DATE
06-30-25

DRAWN BY
CB

DISK ID.

SHEET TITLE
ALTERNATE #6
BASEMENT DEMO,
DIMENSION, AND
REFERENCE PLAN

SHEET NUMBER

3.16