


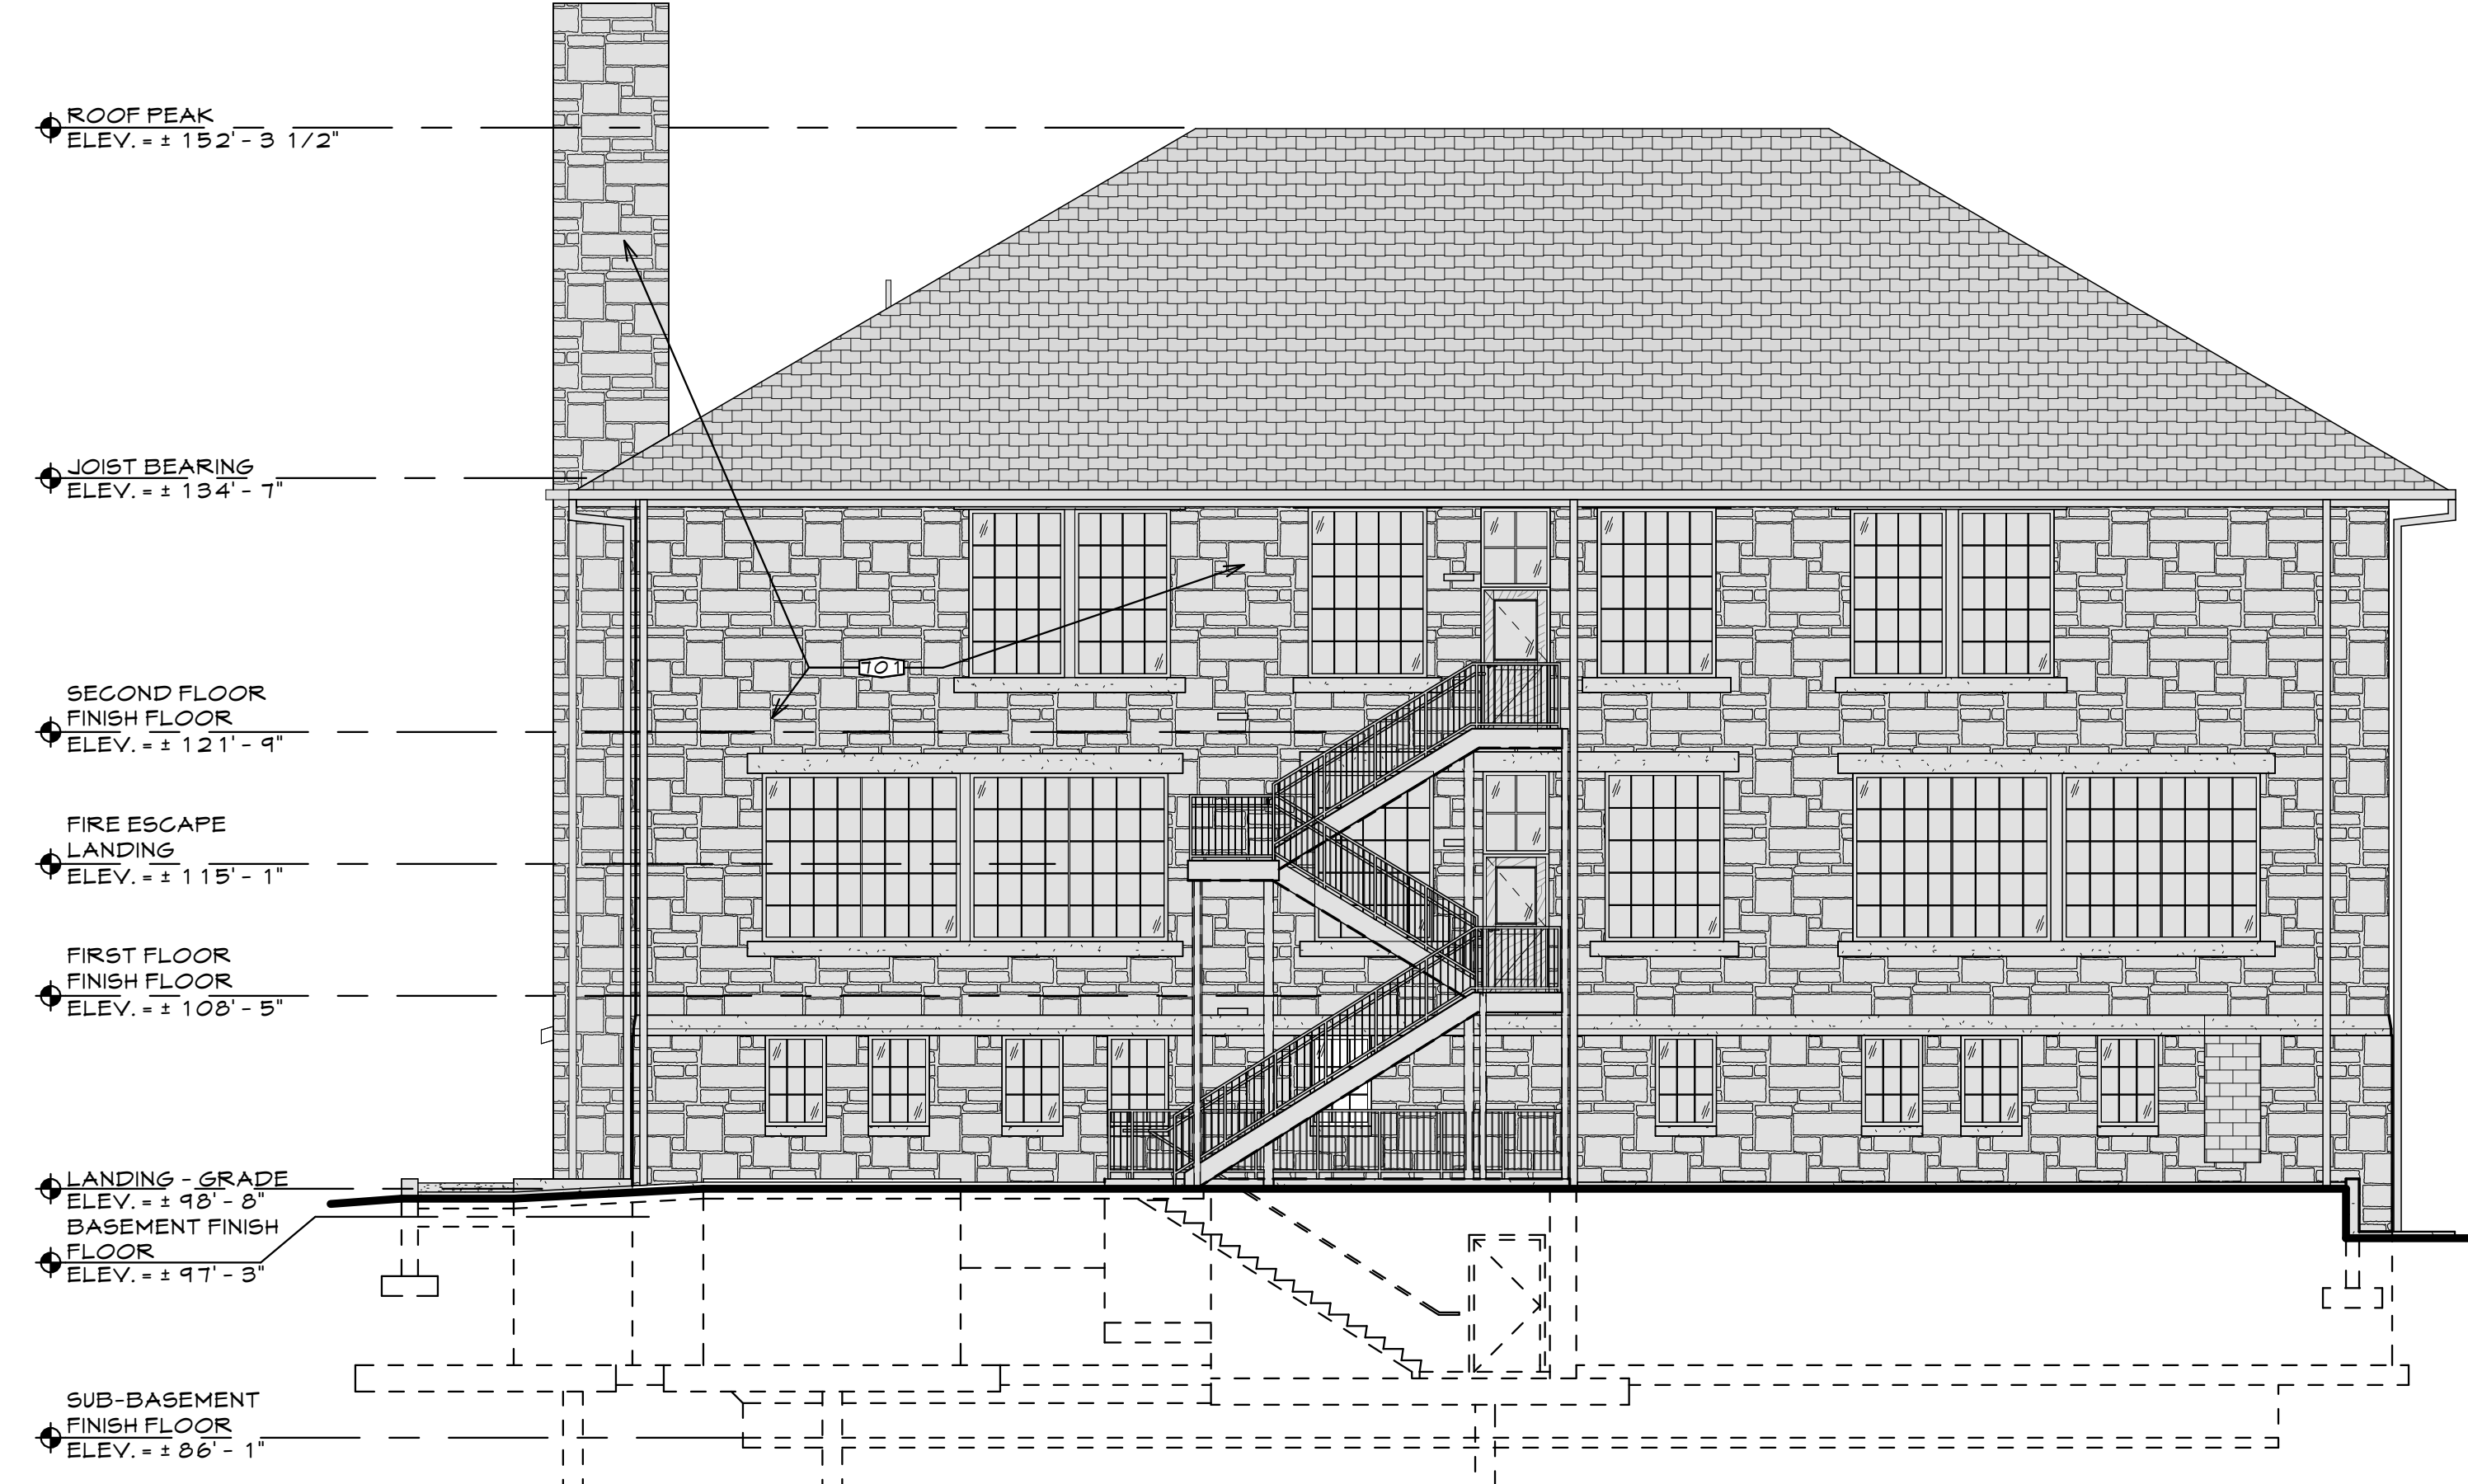


WEST ELEVATION

SCALE: 1/8" = 1'-0"




EAST ELEVATION

SCALE: 1/8" = 1'-0"

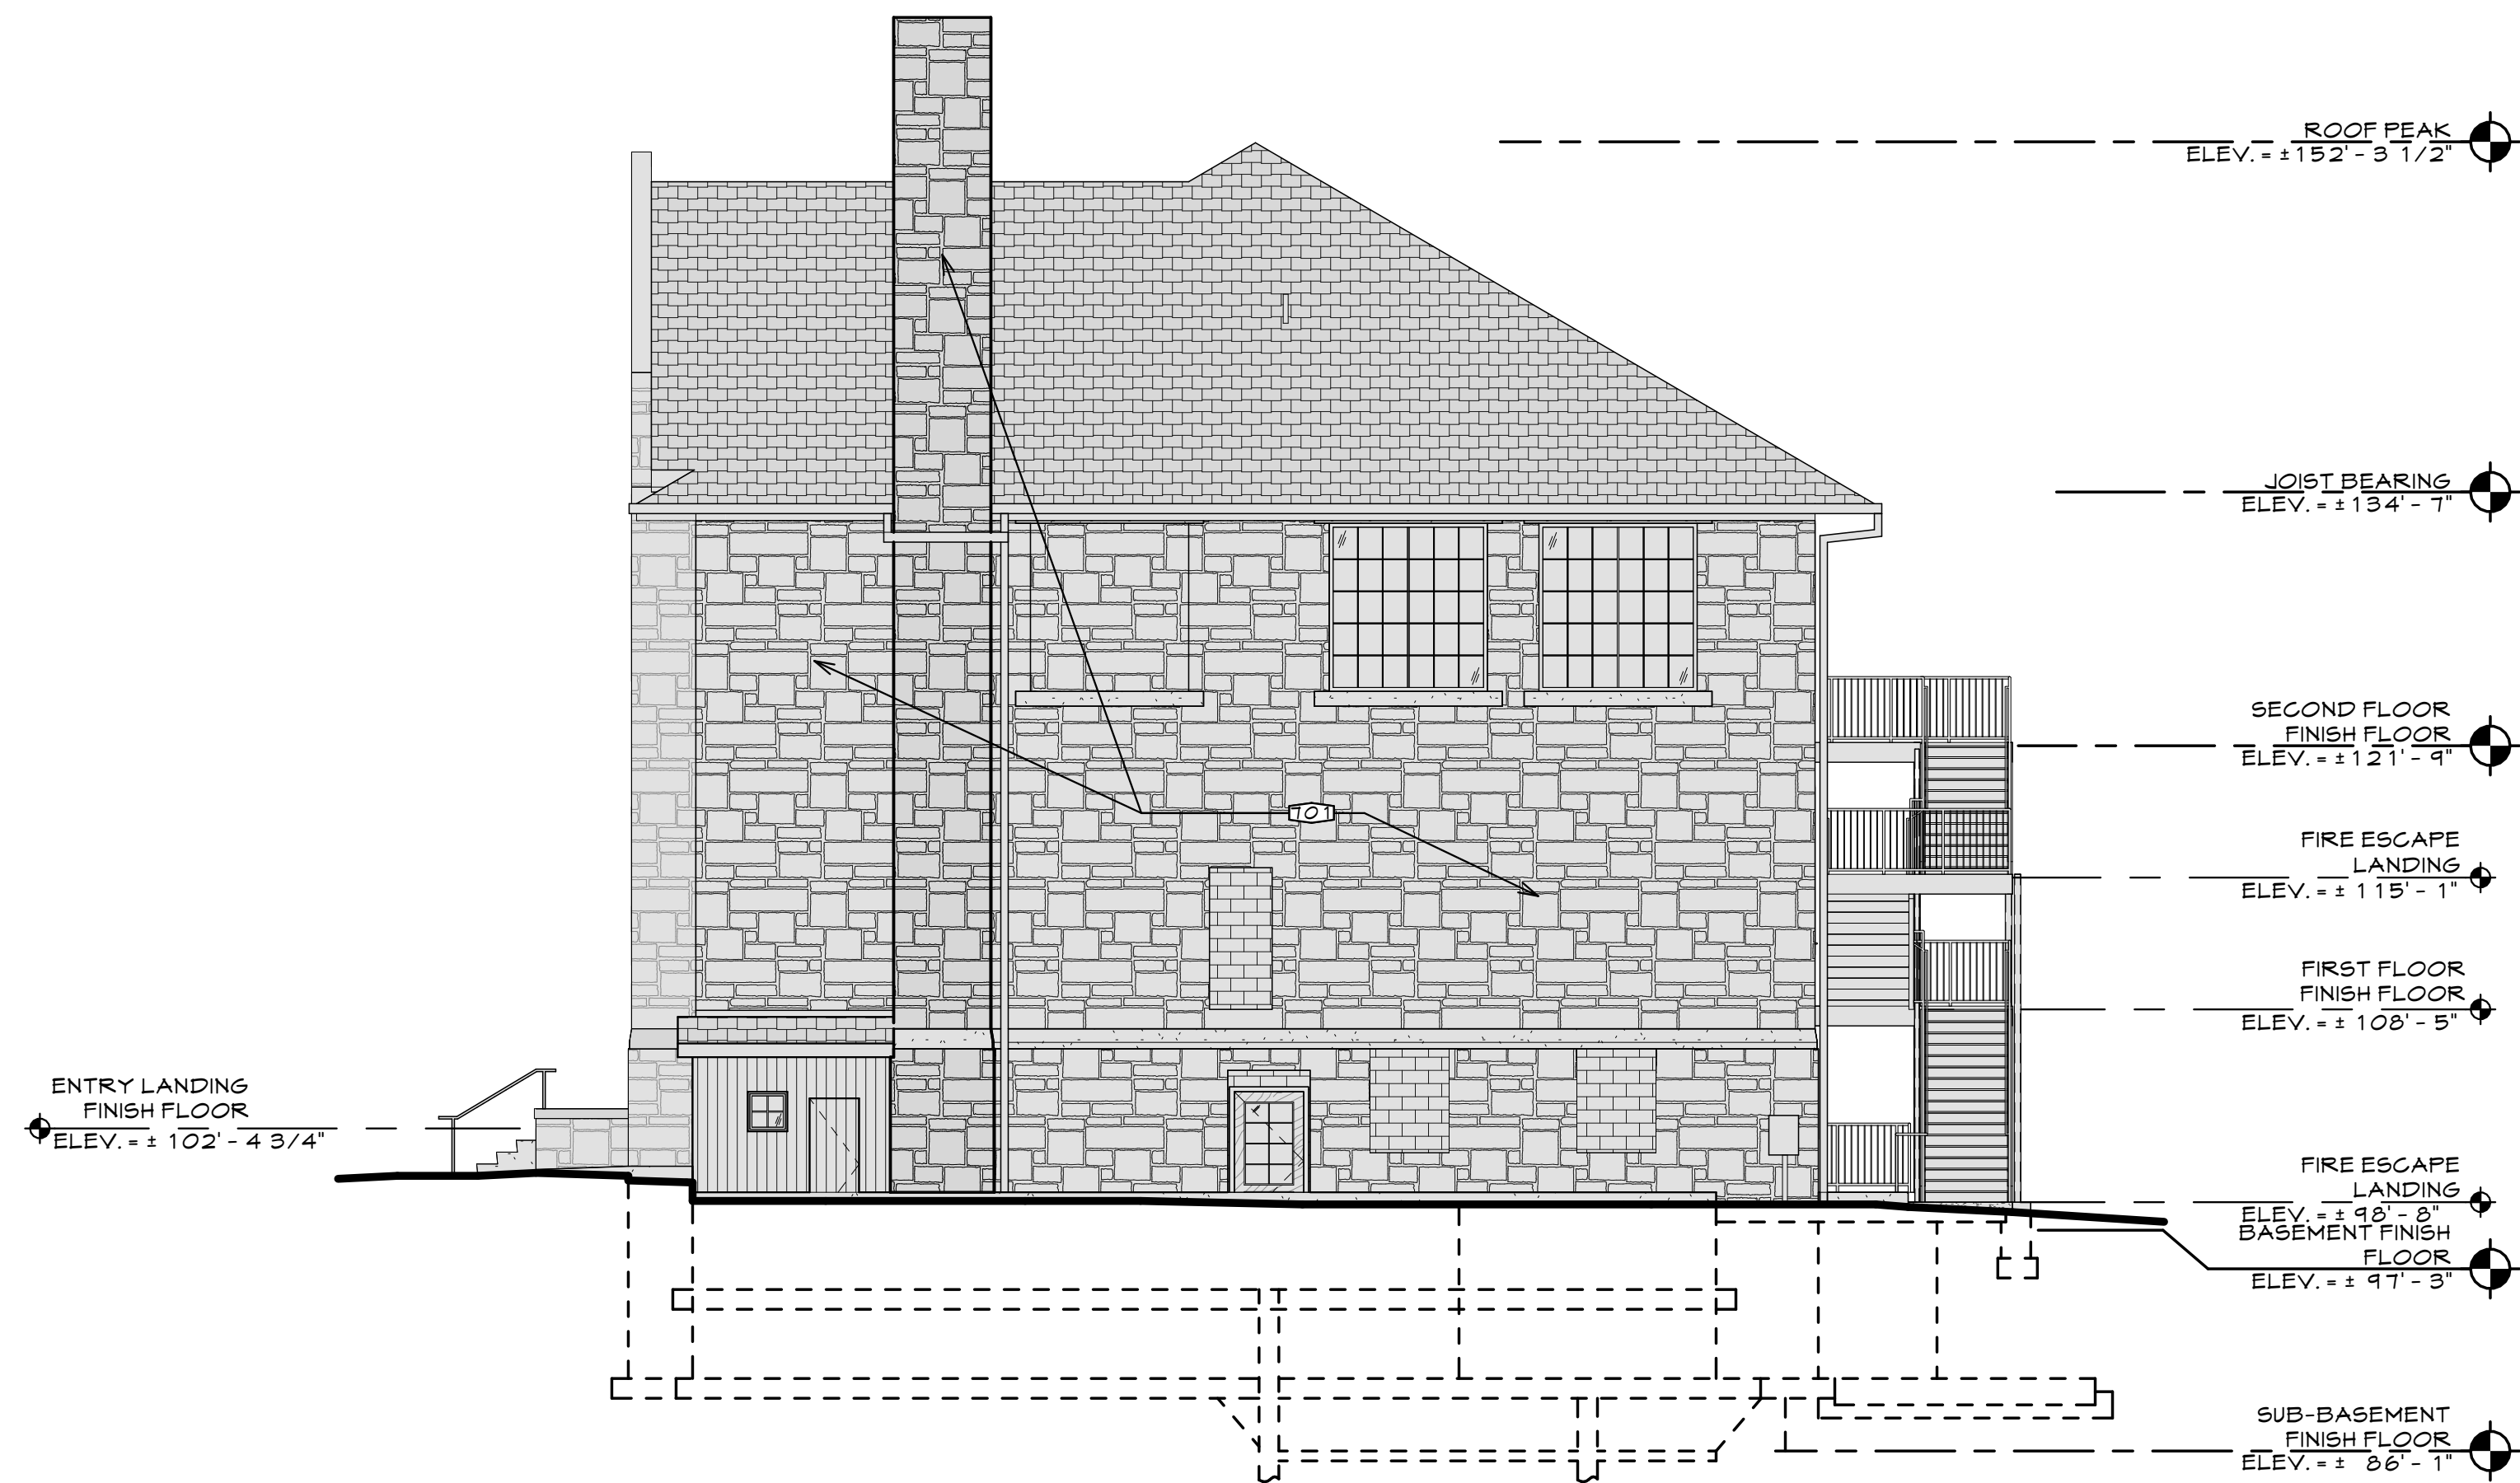

SOUTH ELEVATION

SCALE: 1/8" = 1'-0"

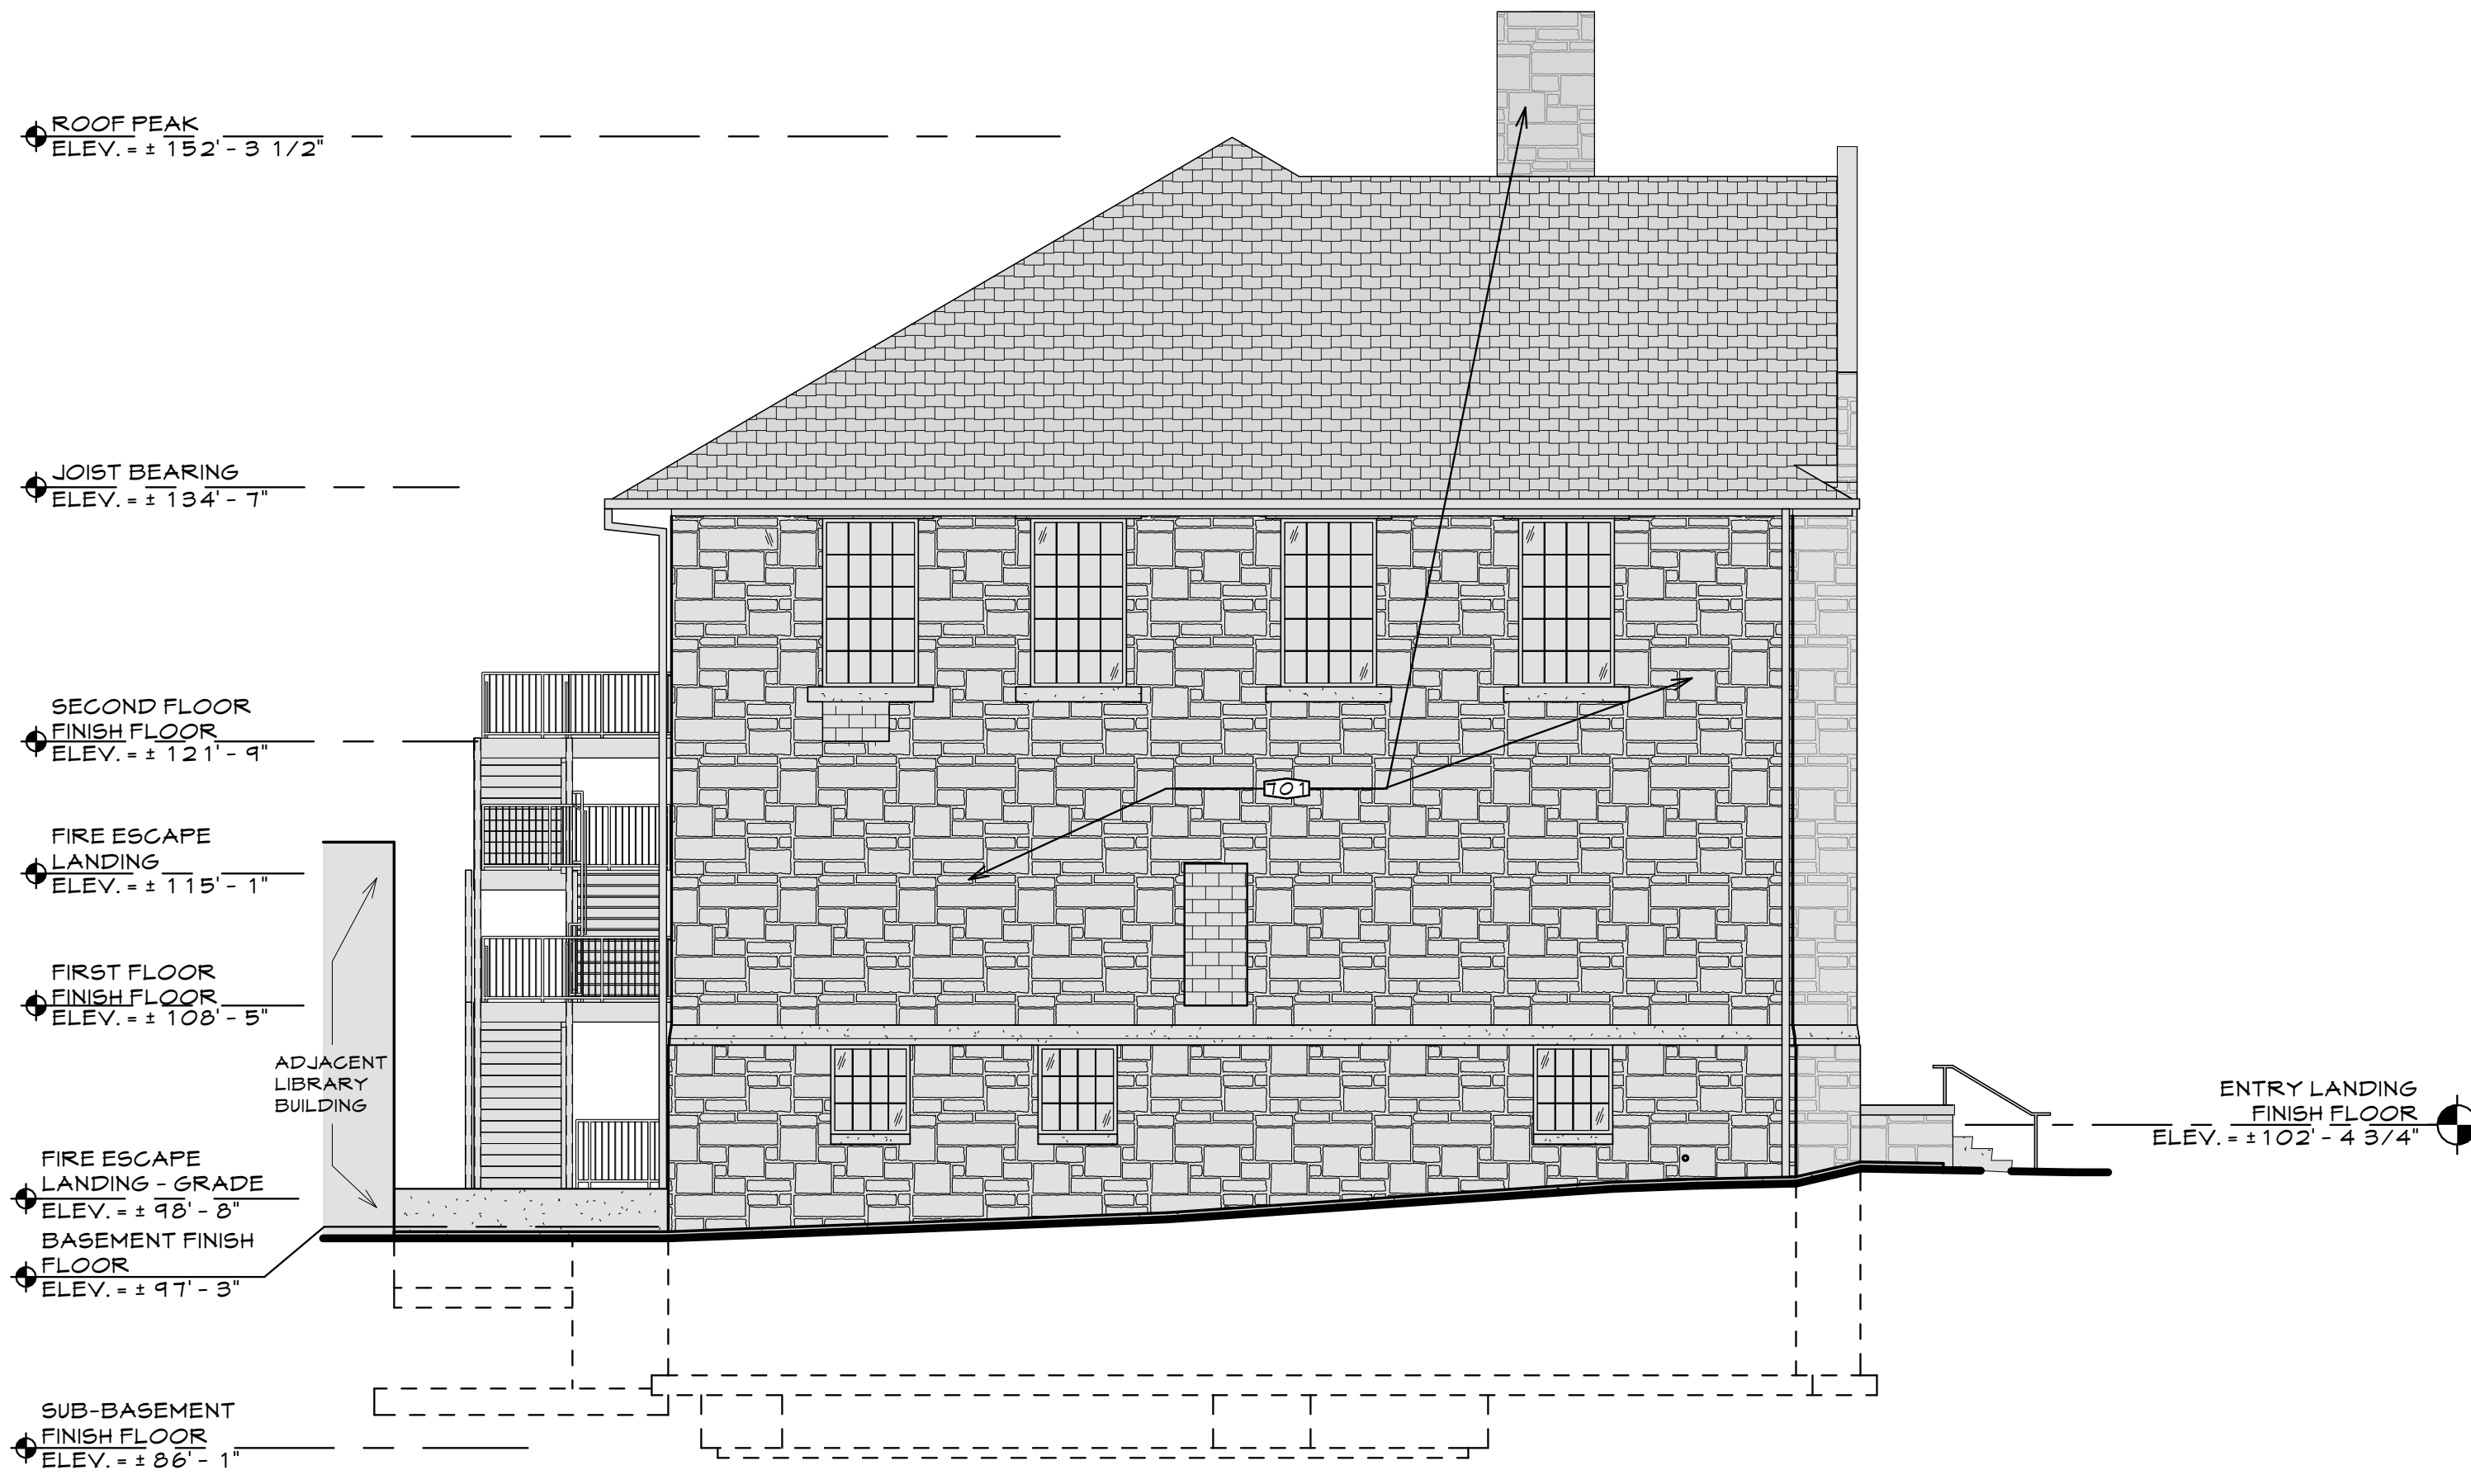

NORTH ELEVATION

SCALE: 1/8" = 1'-0"

LEGEND


- KEYNOTE SYMBOL (SEE KEYNOTES FOR CORRESPONDING INFO)
- EXISTING ITEMS - TO REMAIN UNLESS NOTED OTHERWISE
- ORIGINAL SANDSTONE
- CONCRETE BILLS, LINTELS, AND WATER TABLE

GENERAL NOTES

- GENERAL NOTES AND LEGEND ON THIS SHEET REFER TO THIS SHEET ONLY.
- ALTERNATE #1: ALL EXTERIOR STONE TO BE TUCK POINTED. COORDINATE CONTINUAL OWNER ACCESS TO THE BUILDING WHEN THE SOUTH AND WEST ELEVATIONS ARE UNDER CONSTRUCTION.
- PROTECT ALL EXTERIOR ITEMS DURING CONSTRUCTION AND REPLACE ANY DAMAGED ITEMS.
- NOTE: STONE JOINTS SHOWN ON THESE ELEVATIONS ARE DIAGRAMATIC AND NOT REPRESENTATIVE OF THE ACTUAL STONE MASONRY CONFIGURATION AND JOINT PATTERN. BIDDERS SHOULD VISIT THIS SITE TO FIELD VERIFY THE MASONRY JOINT PATTERNS, QUANTITY, CONFIGURATION, ETC. BEFORE BIDDING ON THIS PROJECT.


KEYNOTES

- 100 ALTERNATE #2: PROVIDE SURFACE MULLIONS IN ENTIRE WINDOW IN THE CONFIGURATION SHOWN, WHICH IS TO MATCH THE EXISTING INTERIOR MUNTINS LAYOUT (FIELD VERIFY). SEE 1/5.10 FOR MUNTINS PROFILE.
- 101 ALTERNATE #1: TUCK POINT ALL EXTERIOR FACADE MASONRY JOINTS - FIELD VERIFY AND SEE GENERAL NOTE #4 ON THIS SHEET.

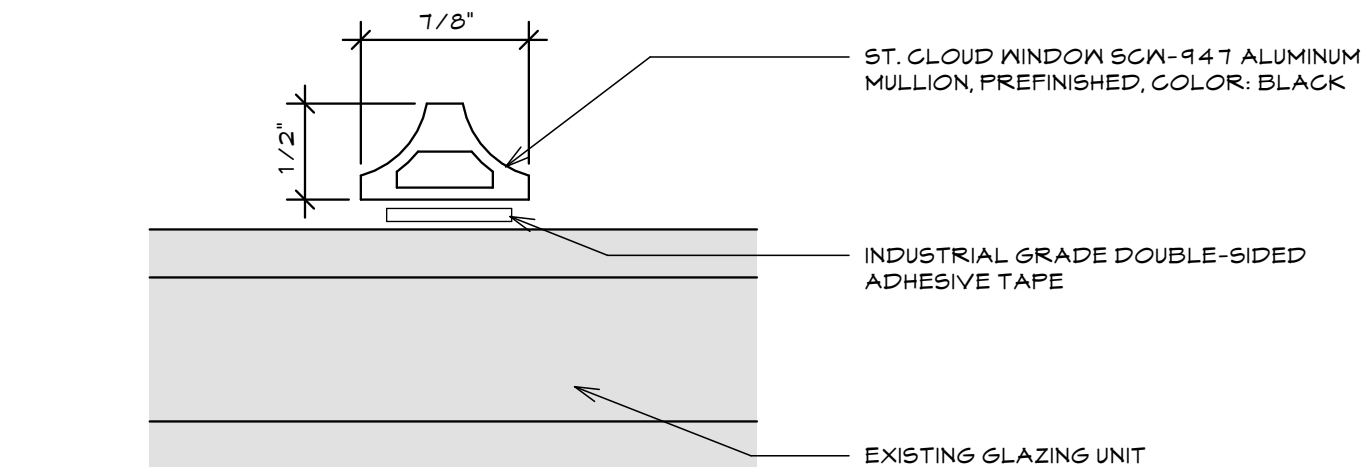


1 MULLION PROFILE

SCALE: 1/2" = 1'-0"

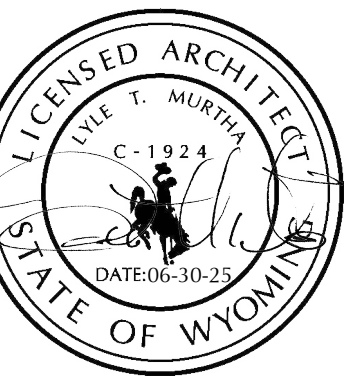

OLD STONEY REMODEL
PHASE TWO
120 NORTH 4TH STREET
SUNDANCE, WYOMING 82729

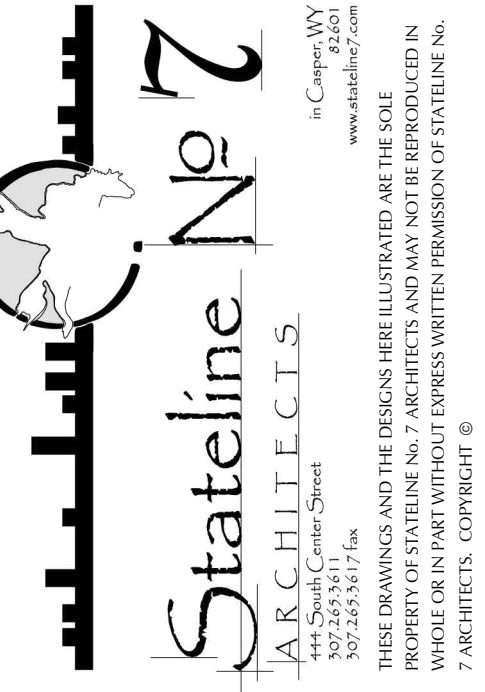

PROJECT NUMBER
16-022

DATE
06-30-25

DRAWN BY
CB

DISK ID.

SHEET TITLE
BUILDING
ELEVATIONS

SHEET NUMBER

5.10