

2. INSTALL ALL PLUMBING WITHIN FRAMED WALLS, CHASES, OR TIGHT TO STRUCTURE UNLESS NOTED OTHERWISE. NO WATER PIPING UP IN THE ATTIC SPACE.

COORDINATE LOCATIONS AND REQUIREMENTS WITH OTHER TRADES PRIOR TO FABRICATION OF MATERIALS. PLAN OFFSETS AS REQ'D TO AVOID CONFLICTS WITH DUCTWORK AND STRUCTURE.
 PROVIDE FIRE CAULKING AS REQ'D AROUND ALL PENETRATIONS IN AND OUT OF THE CHASE.

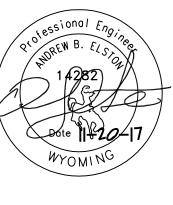

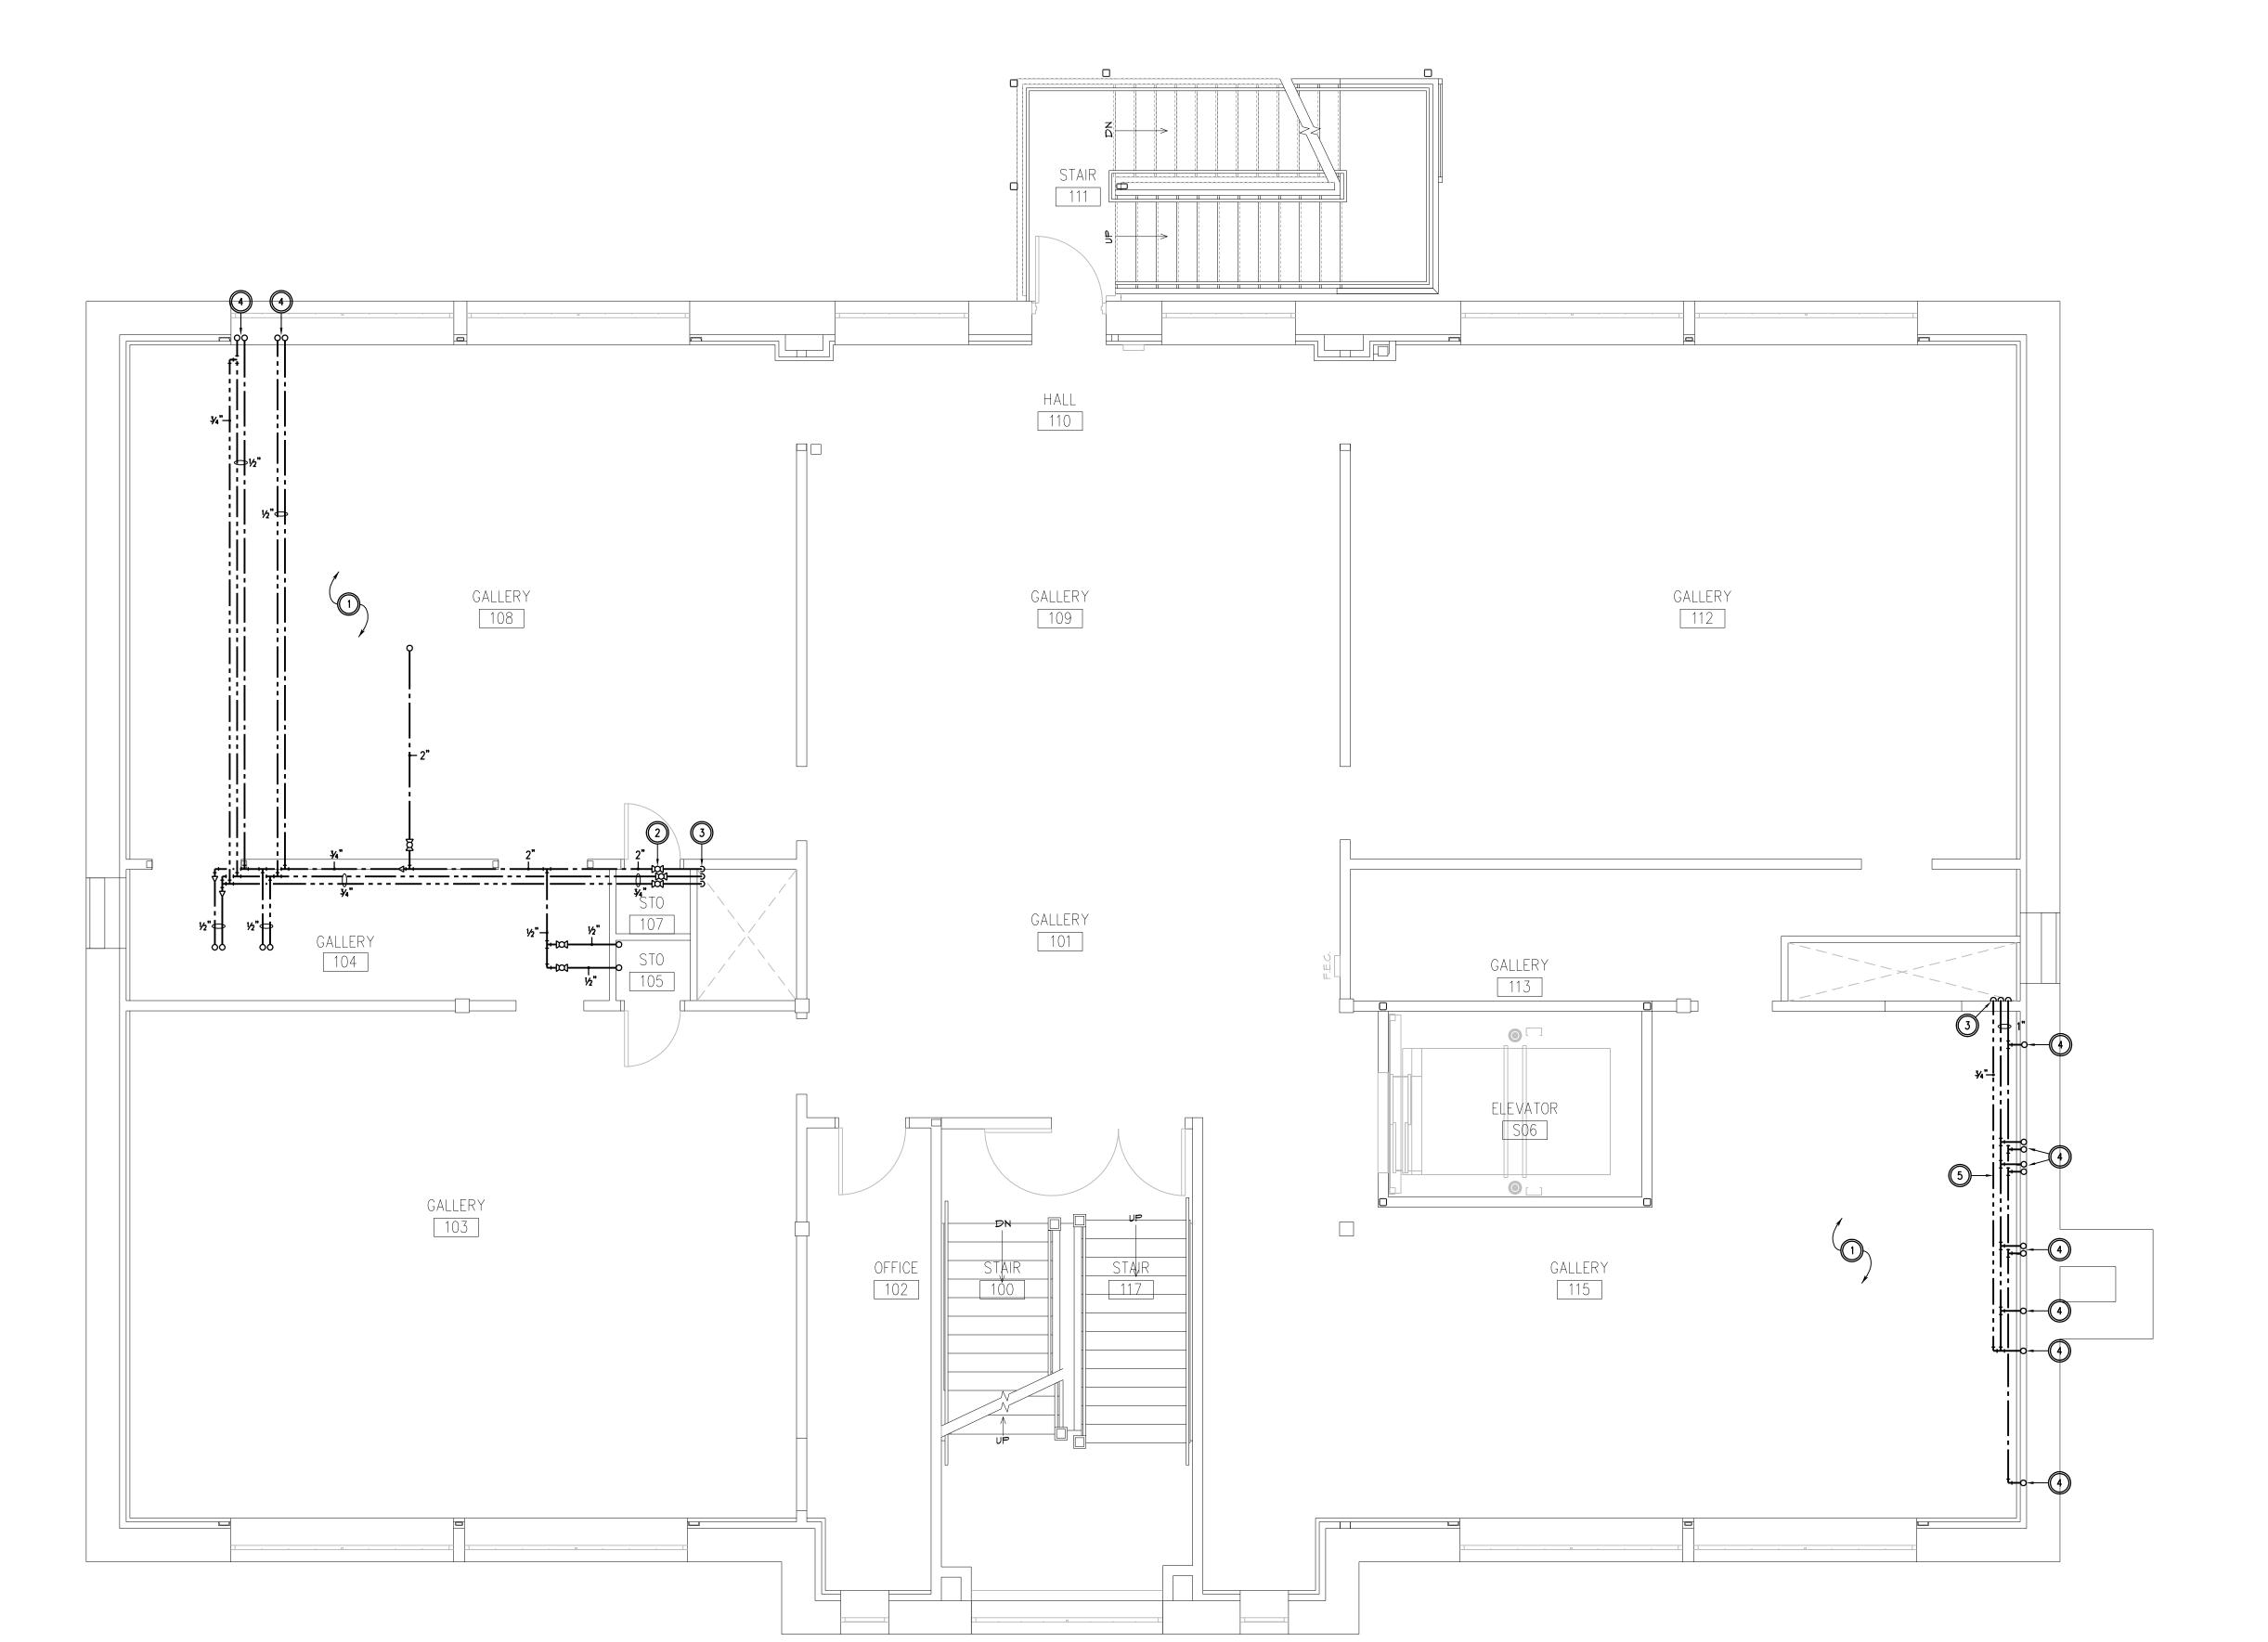

KEYED NOTES

- 1. ALL WATER LINES SHOWN ON THIS SHEET TO BE INSTALL WITHIN JOIST SPACING.
- 2 COORDINATE ACCESS WITH ALL BALL VALVES WITH AN ACCESS DOOR IN THE CEILING PRIOR TO ROUGH-IN WITH ARCHITECT.
- INSTALL DOMESTIC WATER LINES DOWN IN CHASE OR WALL FRAMING. SEE BASEMENT FLOOR FOR CONTINUATION.
 FIELD VERIFY THAT INSULATION IS INSTALLED IN ALL WALL CAVITIES THAT CONTAIN DOMESTIC WATER LINES IN THE EXTERIOR WALL. INSTALL INSULATED WATER PIPING ON THE WARM SIDE OF THE WALL IN ALL LOCATIONS. OFFSET
- INSULATION AS NEEDED.
 PACK FLOOR JOIST CAVITY WITH INSULATION TO PROTECT WATER PIPING FOR FREEZING. INSTALL WATER PIPING ON THE WARM SIDE OF THE INSULATION.

OLD STONEY REMC PHASE ONE 108 NORTH 4TH ST





16-022 / 17040

11/20/2017

DRAWN B

DISK ID.

PHASE 1
FIRST
FLOOR PLAN DOMESTIC PIPING

DOMESTIC FIFTI

HEET NUMBER

1/4" = 1'-0" 01