


# GENERAL NOTES

- GENERAL NOTES, KEYNOTES, AND LEGEND ON THIS SHEET REFER TO THIS SHEET ONLY.
- SEE CIVIL, STRUCTURAL, MECHANICAL, AND ELECTRICAL PLANS FOR ADDITIONAL INFORMATION.
- ALL DOOR AND WINDOW SIZES SHOWN ARE NOMINAL. CONTRACTOR TO VERIFY ROUGH OPENING SIZES IN FIELD AND WITH DOOR & WINDOW MANUFACTURER.
- SEE DOOR AND WINDOW SHEETS FOR INFORMATION ON DOORS AND WINDOWS NUMBERED/LABELLED ON THIS SHEET.

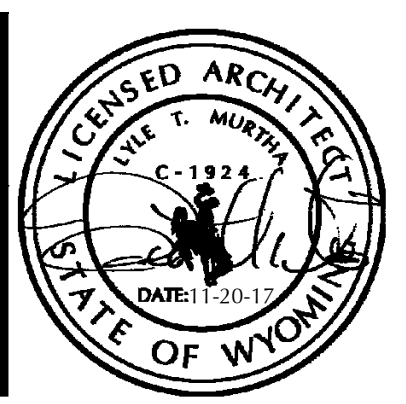

# KEYNOTES


- MECHANICAL SHAFT OPENINGS OVERHEAD. SEE THE REFLECTED CEILING PLANS, MECHANICAL DRAWINGS, AND STRUCTURAL DRAWINGS.
- STRUCTURAL FOOTING REINFORCEMENTS. SEE THE STRUCTURAL DRAWINGS.
- PROVIDE EXPANSION JOINT BETWEEN AREA MELL SLAB AND EXISTING FOOTINGS. SEE STRUCTURAL DRAWINGS.
- MECHANICAL LOUVER OPENING IN EXISTING STONE FOUNDATION WALL. SEE THE MECHANICAL DRAWINGS.
- DRY WELL DRAINAGE AT BOTTOM OF AREA MELL OR STAIR MELL. SEE DETAIL 2/3.40 AND THE STRUCTURAL DRAWINGS.
- NOT USED.
- FOOTINGS. SEE THE STRUCTURAL DRAWINGS.
- NOT USED.
- BUMP PIT AT BOTTOM OF ELEVATOR SHAFT - COORDINATE FINAL SIZE AND LOCATION WITH ELEVATOR MANUFACTURER. NOT USED.
- NOT USED.
- PIT ACCESS LADDER - SEE 2/3.30.
- SHELVING UNITS PROVIDED BY OWNER. SHOWN FOR REFERENCE ONLY.
- HIGH DENSITY STORAGE UNITS PROVIDED BY OWNER. INSTALLED BY CONTRACTOR. SEE SCHEDULE ON THIS SHEET FOR UNIT QUANTITIES AND SIZES. TRACK, INSTALLATION HARDWARE AND CARRIAGES TO BE PROVIDED BY GENERAL CONTRACTOR. SEE DETAIL 1/3.40.
- COORDINATE FINAL LAYOUT WITH MANUFACTURER AND OWNER.
- DECONTAMINATION UNIT BY OWNER. SHOWN FOR REFERENCE ONLY.
- APPROXIMATE EXTENT OF EXISTING FOOTINGS - VERIFY IN FIELD.
- CONCRETE HOUSEKEEPING PAD FOR MECHANICAL UNITS. SEE THE MECHANICAL DRAWINGS.
- NOT USED.
- LOCATE ELEVATOR FLOOR LEVEL SIGNAGE IN THIS LOCATION. SEE SIGNAGE LEGEND ON SHEET 4.30.
- SEE SITE PLAN AND 2/3.40 FOR DRYWELL.

# LEGEND



- EXISTING ITEMS - TO REMAIN UNLESS NOTED OTHERWISE
- CONCRETE - SEE THE STRUCTURAL DRAWINGS
- NEW WOOD STUD WALLS - SEE THE DIMENSION PLAN FOR TYPICAL CONSTRUCTION
- EARTH/UNEXCAVATED AREAS

# HIGH DENSITY STORAGE SHELVING UNIT SCHEDULE


UNIT	DIMENSIONS	EMPTY WEIGHT	QUANTITY
TYPE A	42" W X 16" D X 76" H	~120 LBS/EA	14
TYPE B	42" W X 32" D X 76" H	~374 LBS/EA	5
TYPE E	42" W X 19" D X 76" H	~209 LBS/EA	3
TYPE F	42" W X 19" D X 76" H	~185 LBS/EA	1
TYPE G	42" W X 32" D X 76" H	~240 LBS/EA	2

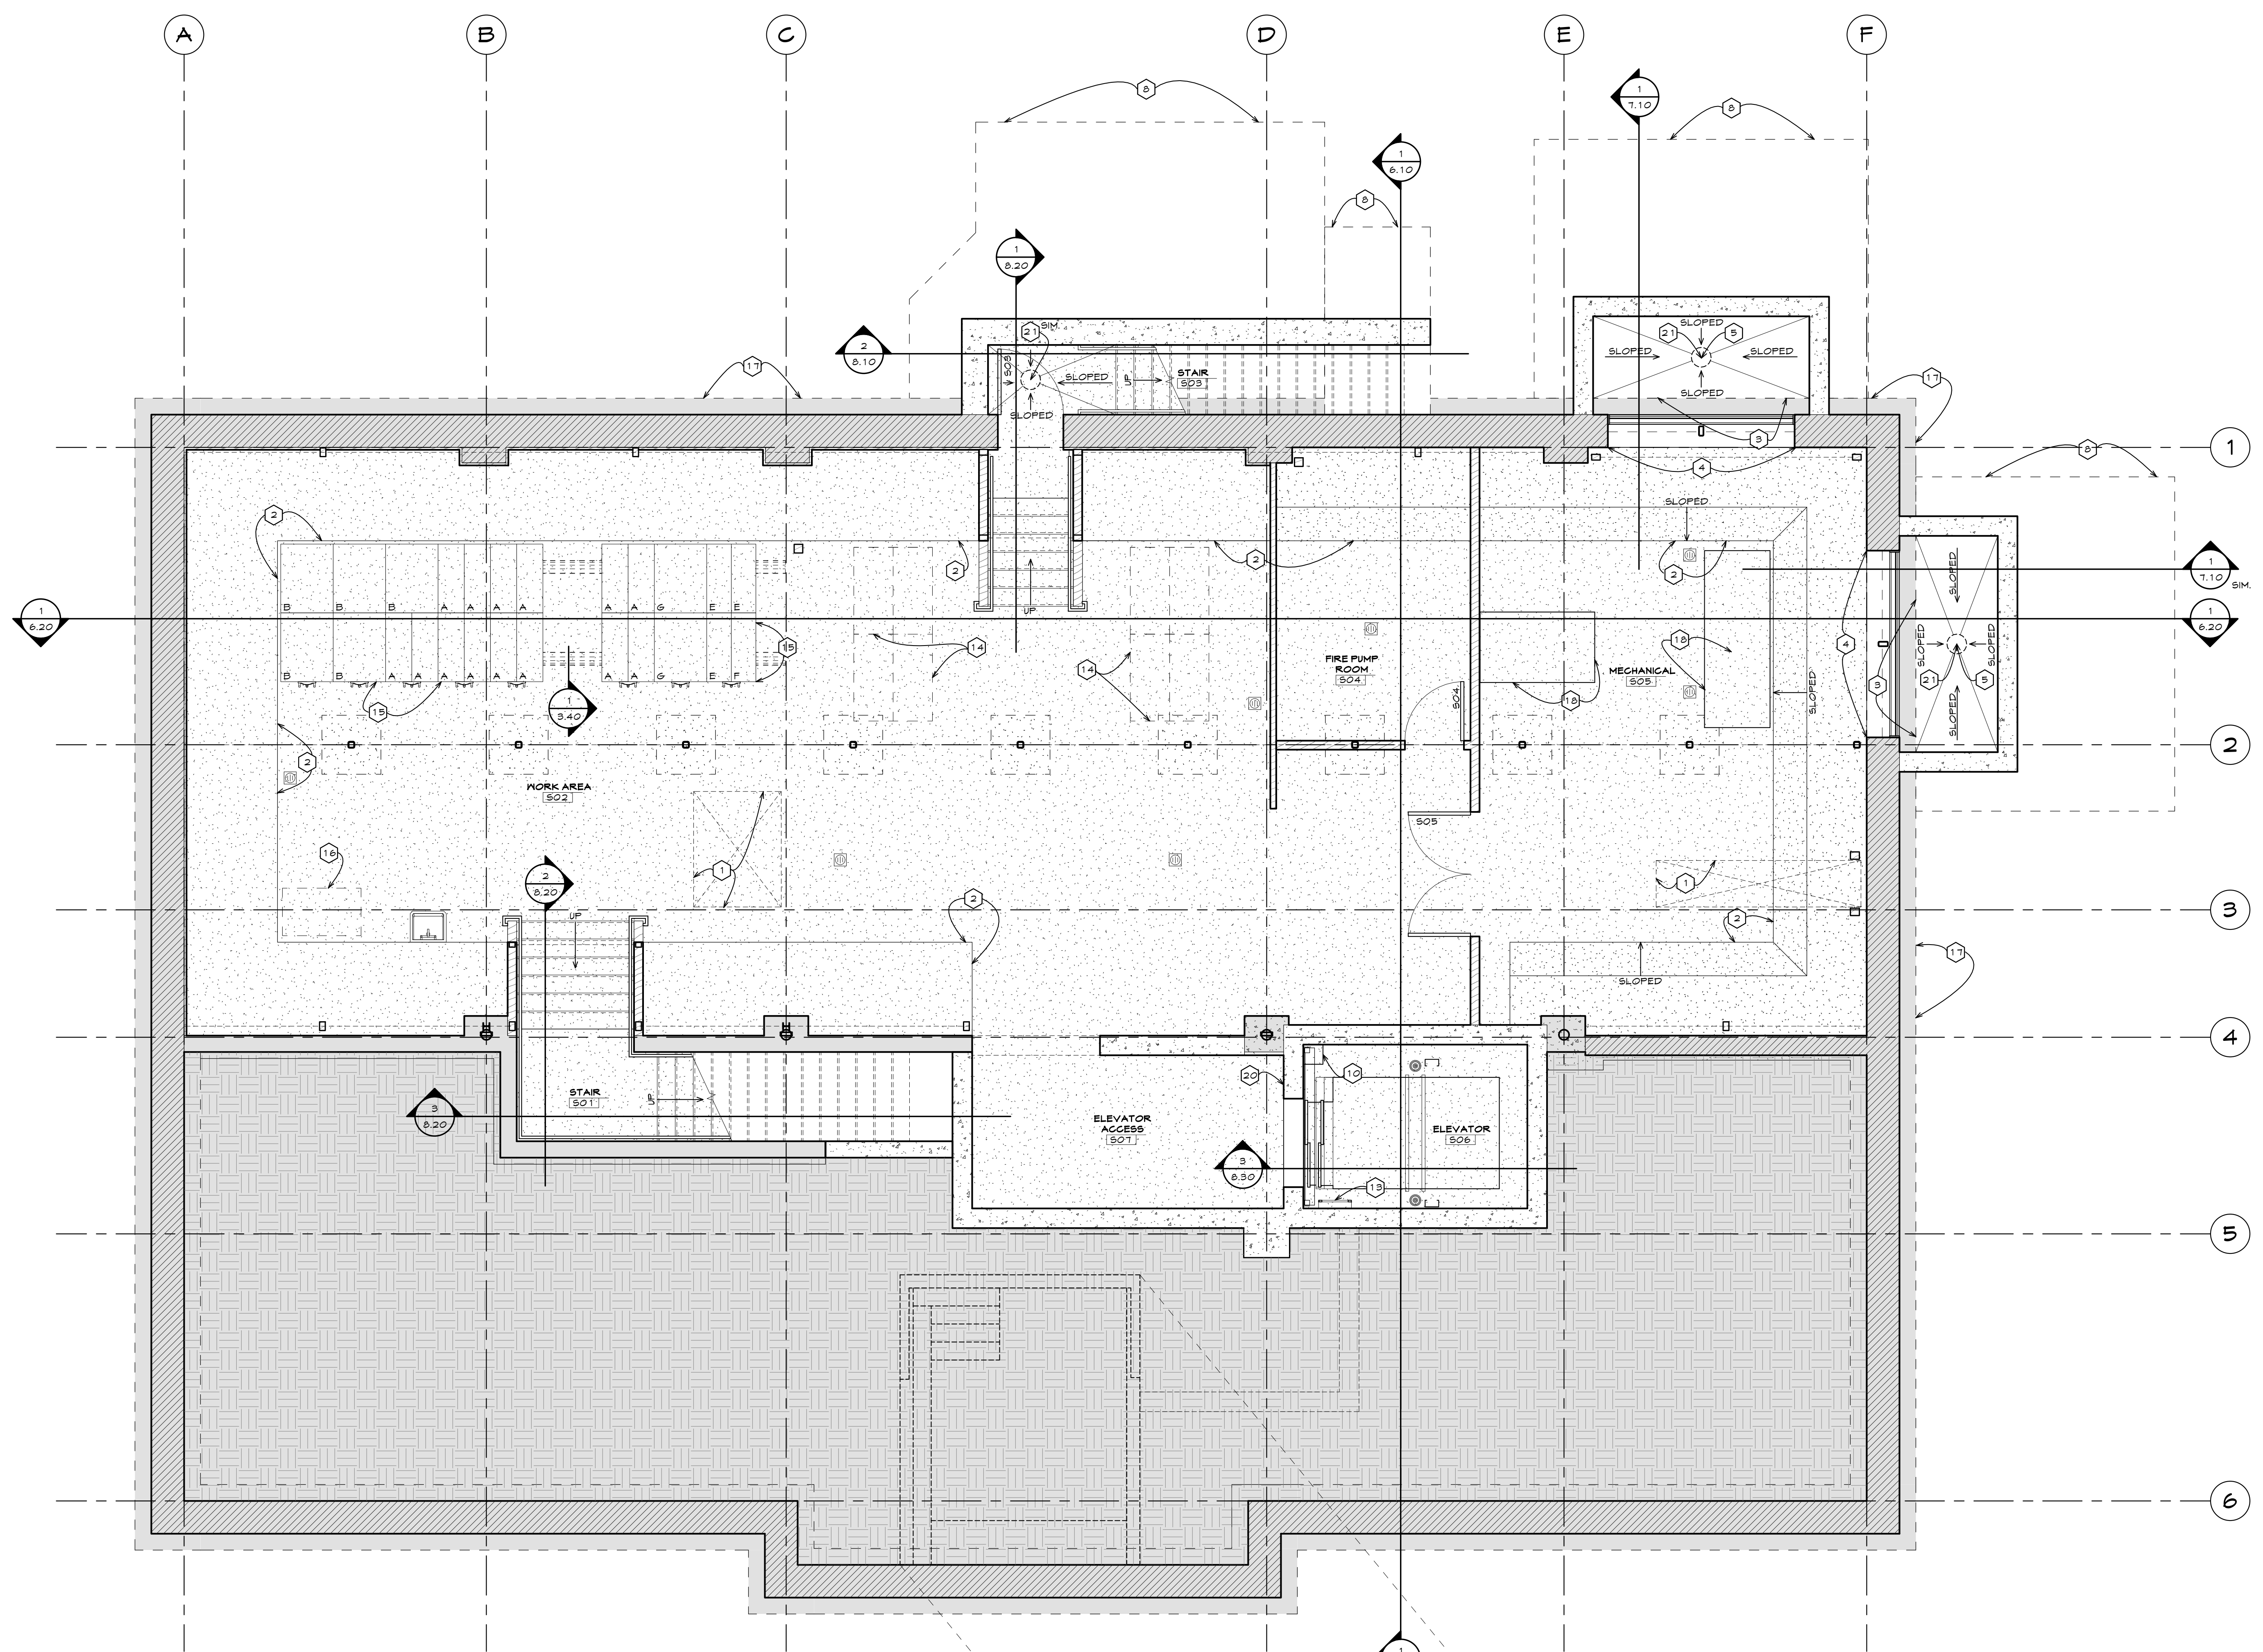

**SUB-BASEMENT REFERENCE PLAN**  
SCALE: 1/4" = 1'-0"

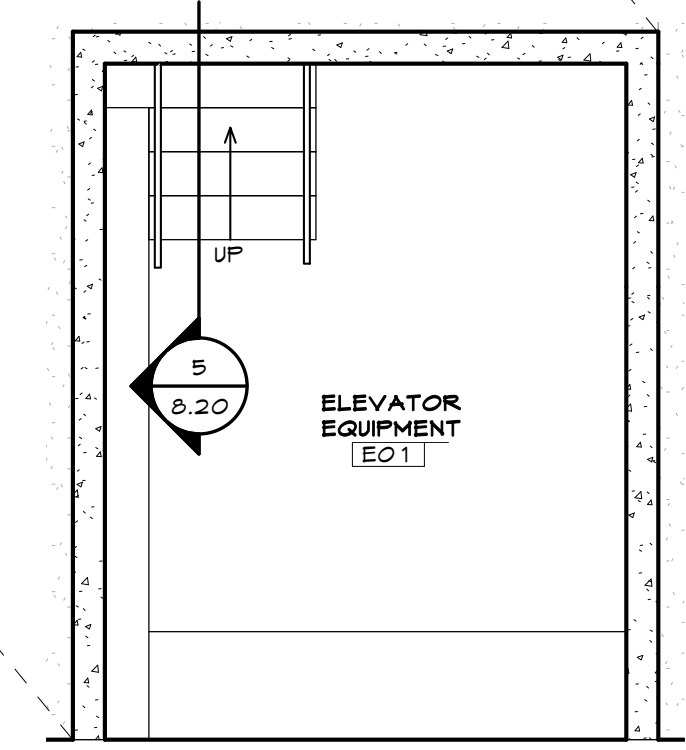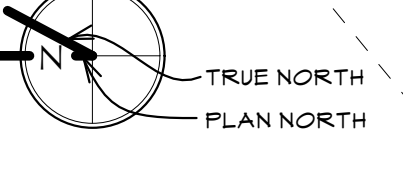

**ELEVATOR EQUIPMENT ROOM**  
SCALE: 1/4" = 1'-0"

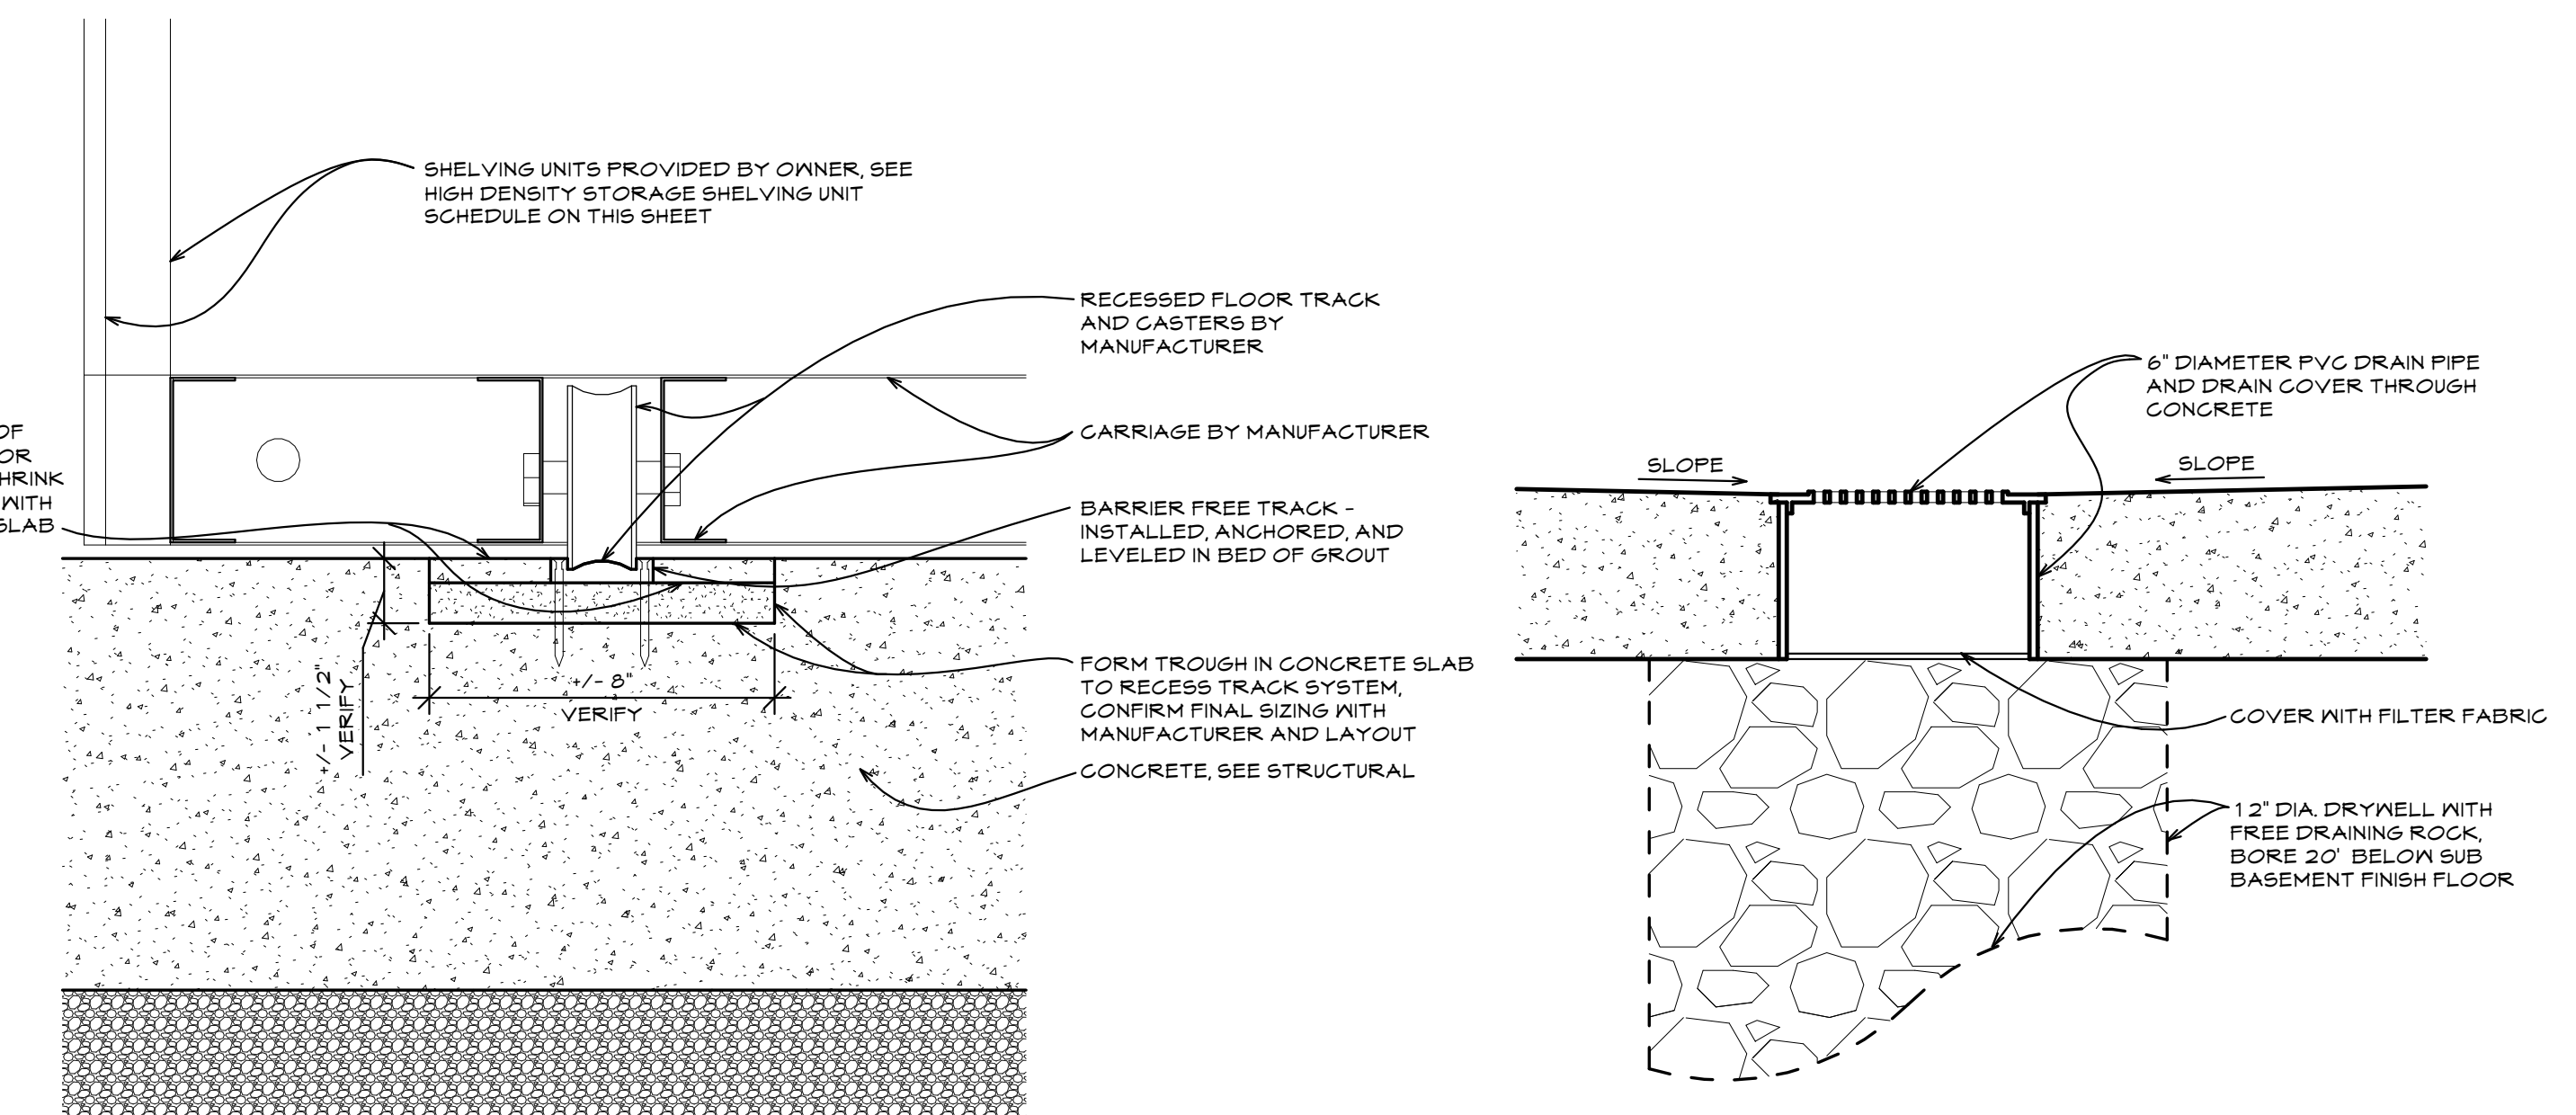

**1 SHELVING TRACK**  
SCALE: 3/8" = 1'-0"

**2 DRYWELL**  
SCALE: 3/8" = 1'-0"

OLD STONEY REMODEL  
PHASE ONE  
108 NORTH 4TH STREET  
SUNDANCE, WYOMING 82729



PROJECT NUMBER  
16-022

DATE  
11-20-2017

DRAWN BY  
KFOX

DISK ID.  
16-022 Old Stoney/16-022\_Old Stoney.rvt

SHEET TITLE  
SUB-BASEMENT AND ELEVATOR EQUIPMENT ROOM REFERENCE PLAN

SHEET NUMBER

3.40