

### LEGEND


- EXISTING ITEMS - TO REMAIN UNLESS NOTED OTHERWISE.
- EXISTING CMU BLOCK INFILL TO RECEIVE PAINT, COLOR TO BE SELECTED.
- NEW CMU BLOCK INFILL, PAINT, COLOR TO BE SELECTED.
- ORIGINAL SANDSTONE.
- CONCRETE SILLS, LINTELS, AND WATER TABLE.
- ASPHALT SHINGLES MATCH TO EXISTING.
- WOOD SIDING, PAINT COLOR TO BE SELECTED.

### GENERAL NOTES

1. GENERAL NOTES, KEYNOTES, AND LEGEND ON THIS SHEET REFER TO THIS SHEET ONLY.
2. SEE MECHANICAL, ELECTRICAL, STRUCTURAL AND CIVIL DRAWINGS FOR ADDITIONAL INFORMATION.
3. ALL GUTTERS AND DOWNSPOUTS TO BE PREFINISHED.
4. SEE SHEET 10.10 AND 11.10 FOR DOOR AND WINDOW INFORMATION AND FINISHES.
5. METAL FLASHING TO BE SELECTED FROM THE MANUFACTURER'S STANDARD RANGE OF COLORS TO MATCH WINDOWS (SEE SHEET 11.10).
6. SURROUNDING BUILDINGS NOT SHOWN FOR CLARITY, SEE THE SITE PLAN AND CIVIL DRAWINGS.

### KEYNOTES

- NOT USED.
- FOUNDATION, SEE STRUCTURAL DRAWINGS.
- LIGHT FIXTURE, SEE THE ELECTRICAL DRAWINGS.
- PREFINISHED 6' X 4 1/2' RECTANGULAR GUTTER, SEE SPEC.
- PREFINISHED 4 1/2' X 4 1/2' SQUARE DOWNSPOUT, SEE SPEC.
- NOT USED.
- REPLACE CAST-IN-PLACE CONCRETE WINDOW BILL TO MATCH PROFILE OF EXISTING FIELD. VERIFY. SEE S/1.1.10 FOR TYPICAL CONSTRUCTION.
- NOT USED.
- NOT USED.
- NOT USED.
- NOT USED.
- REMOVE EXISTING FIRE ESCAPE AND ALL ASSOCIATED ATTACHMENTS, PLATFORMS, AND ANCHORS TO GRADE. GROUT HOLES IN MASONRY AS NEEDED WHERE FIRE ESCAPE WAS ANCHORED TO BUILDING.
- NOT USED.
- INFILL WITH CMU - SEE THE FLOOR PLANS, PAINT.
- NOT USED.
- SEAL ROOF PENETRATION WATER TIGHT. SEE SHEET 1.20 AND MECHANICAL DRAWINGS.
- NOT USED.
- NOT USED.
- SUB-BASEMENT STAIR DASHED BEYOND.
- NOT USED.
- REPLACE WINDOW; CUT OUT WINDOW FROM ADJACENT MASONRY AND REMOVE ALL ASSOCIATED ATTACHMENTS, ANCHORS, FLANGES, TABS OR FASTENERS. PREP OPENING FOR NEW WINDOW. SALVAGE WINDOWS AND RETURN TO OWNER.

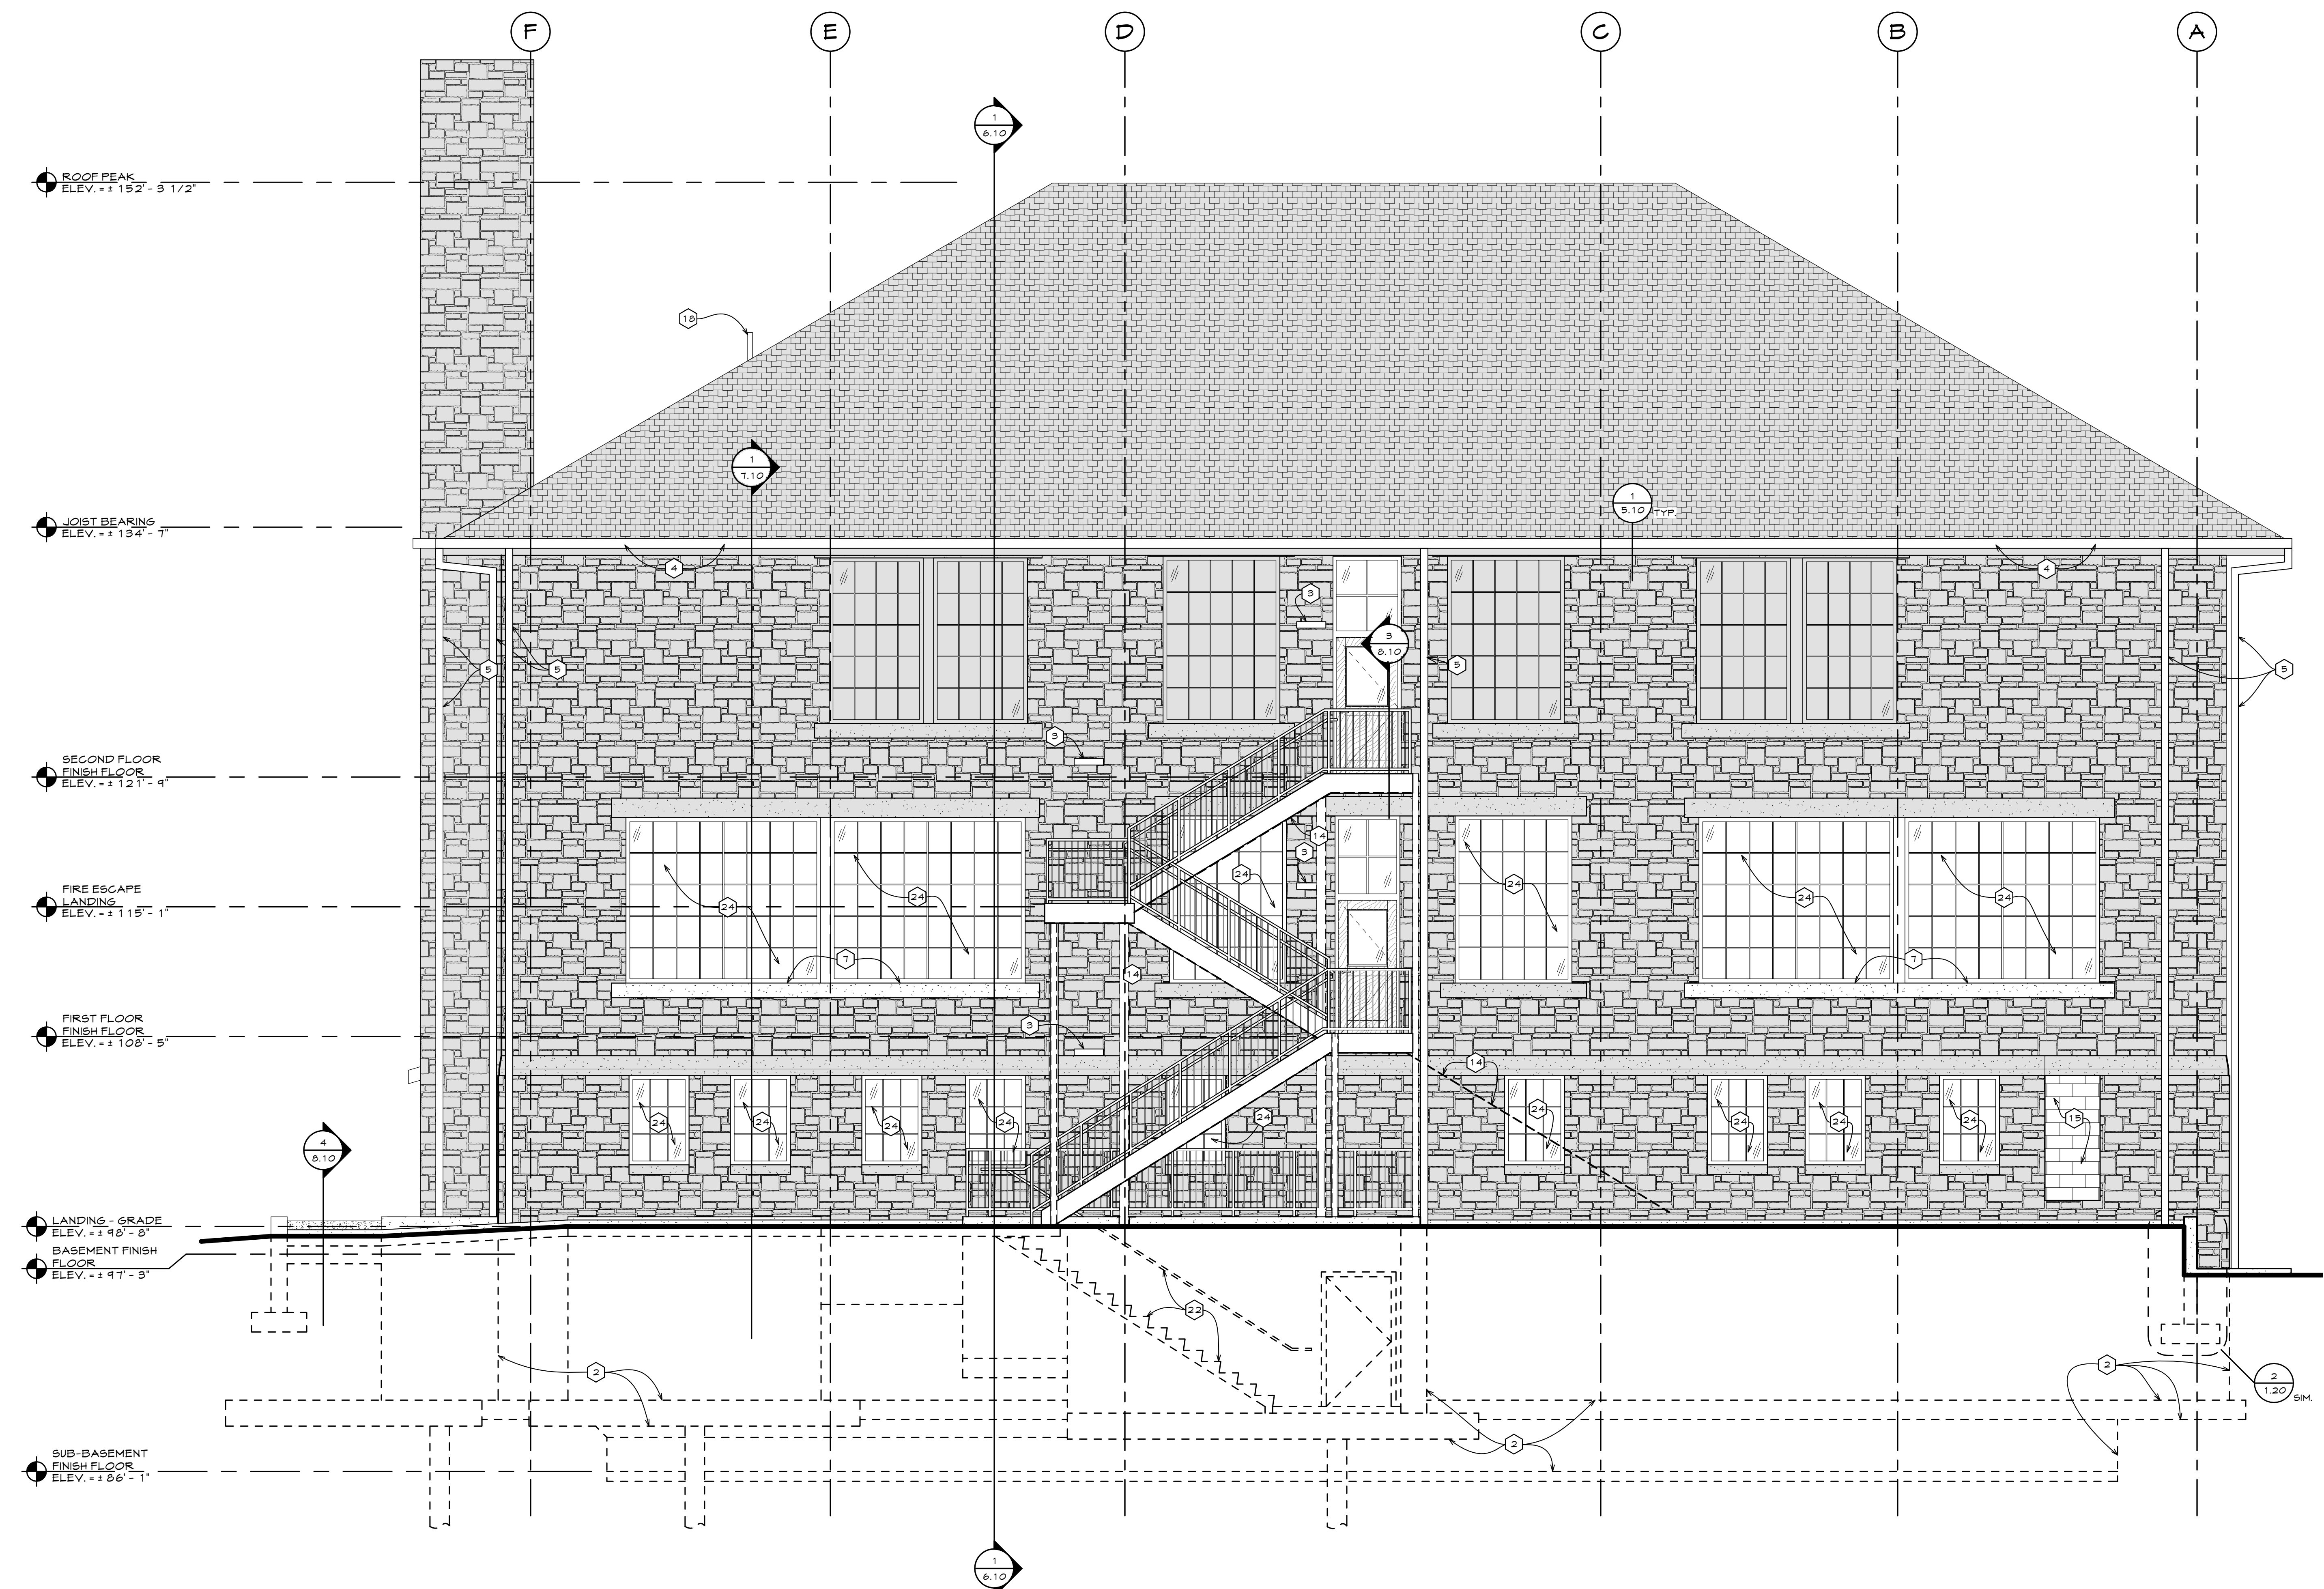

**EAST ELEVATION**  
SCALE: 1/4" = 1'-0"

OLD STONEY REMODEL  
PHASE ONE  
108 NORTH 4TH STREET  
SUNDANCE, WYOMING 82729

**Staline No. 7**  
ARCHITECTS  
1000 1/2 SUNDANCE  
SUNDANCE, WYOMING 82729  
PHONE: 307.486.1111  
WWW.STALINEARCHITECTS.COM

PROJECT NUMBER  
16-022

DATE  
11-20-2017

DRAWN BY  
KFOX  
A WILLIAMSON

DISK ID.  
16-022 Old  
Stoney/16-022\_Old  
Stoney.rvt

SHEET TITLE  
EAST BUILDING  
ELEVATION

SHEET NUMBER

5.20