

LEGEND


- EXISTING ITEMS - TO REMAIN UNLESS NOTED OTHERWISE.
- EXISTING CMU BLOCK INFILL TO RECEIVE PAINT, COLOR TO BE SELECTED
- NEW CMU BLOCK INFILL, PAINT, COLOR TO BE SELECTED
- ORIGINAL SANDSTONE
- CONCRETE SILLS, LINTELS, AND WATER TABLE
- ASPHALT SHINGLES MATCH TO EXISTING
- WOOD SIDING, PAINT COLOR TO BE SELECTED

GENERAL NOTES

1. GENERAL NOTES, KEYNOTES, AND LEGEND ON THIS SHEET REFER TO THIS SHEET ONLY.
2. SEE MECHANICAL, ELECTRICAL, STRUCTURAL AND CIVIL DRAWINGS FOR ADDITIONAL INFORMATION.
3. ALL GUTTERS AND DOWNSPOUTS TO BE PREFINISHED.
4. SEE SHEET 10.10 AND 11.10 FOR DOOR AND WINDOW INFORMATION AND FINISHES.
5. METAL FLASHING TO BE SELECTED FROM THE MANUFACTURER'S STANDARD RANGE OF COLORS TO MATCH WINDOWS (SEE SHEET 11.10).


KEYNOTES

- NOT USED.
- FOUNDATION. SEE STRUCTURAL DRAWINGS.
- NOT USED.
- PRE FINISHED 6" X 4 1/2" RECTANGULAR GUTTER, SEE SPEC.
- PRE FINISHED 4 1/2" X 4 1/2" SQUARE DOWNSPOUT, SEE SPEC.
- NOT USED.
- HOSE BIB, SEE MECHANICAL DRAWINGS.
- NOT USED.
- NOT USED.
- NOT USED.
- NOT USED.
- REMOVE EXISTING FIRE ESCAPE AND ALL ASSOCIATED ATTACHMENTS, PLATFORMS, AND ANCHORS TO GRADE. GROUT HOLES IN MASONRY AS NEEDED WHERE FIRE ESCAPE WAS ANCHORED TO BUILDING.
- INFILL WITH CMU - SEE THE FLOOR PLAN, PAINT.
- NOT USED.
- NOT USED.
- NOT USED.
- NOT USED.
- NOT USED.
- NOT USED.
- NOT USED.
- NOT USED.
- REPLACE WINDOW, CUT OUT WINDOW FROM ADJACENT MASONRY AND REMOVE ALL ASSOCIATED ATTACHMENTS, ANCHORS, FLANGES, TABS OR FASTENERS, PREP OPENING FOR NEW WINDOW, SALVAGE WINDOW AND RETURN TO OWNER.

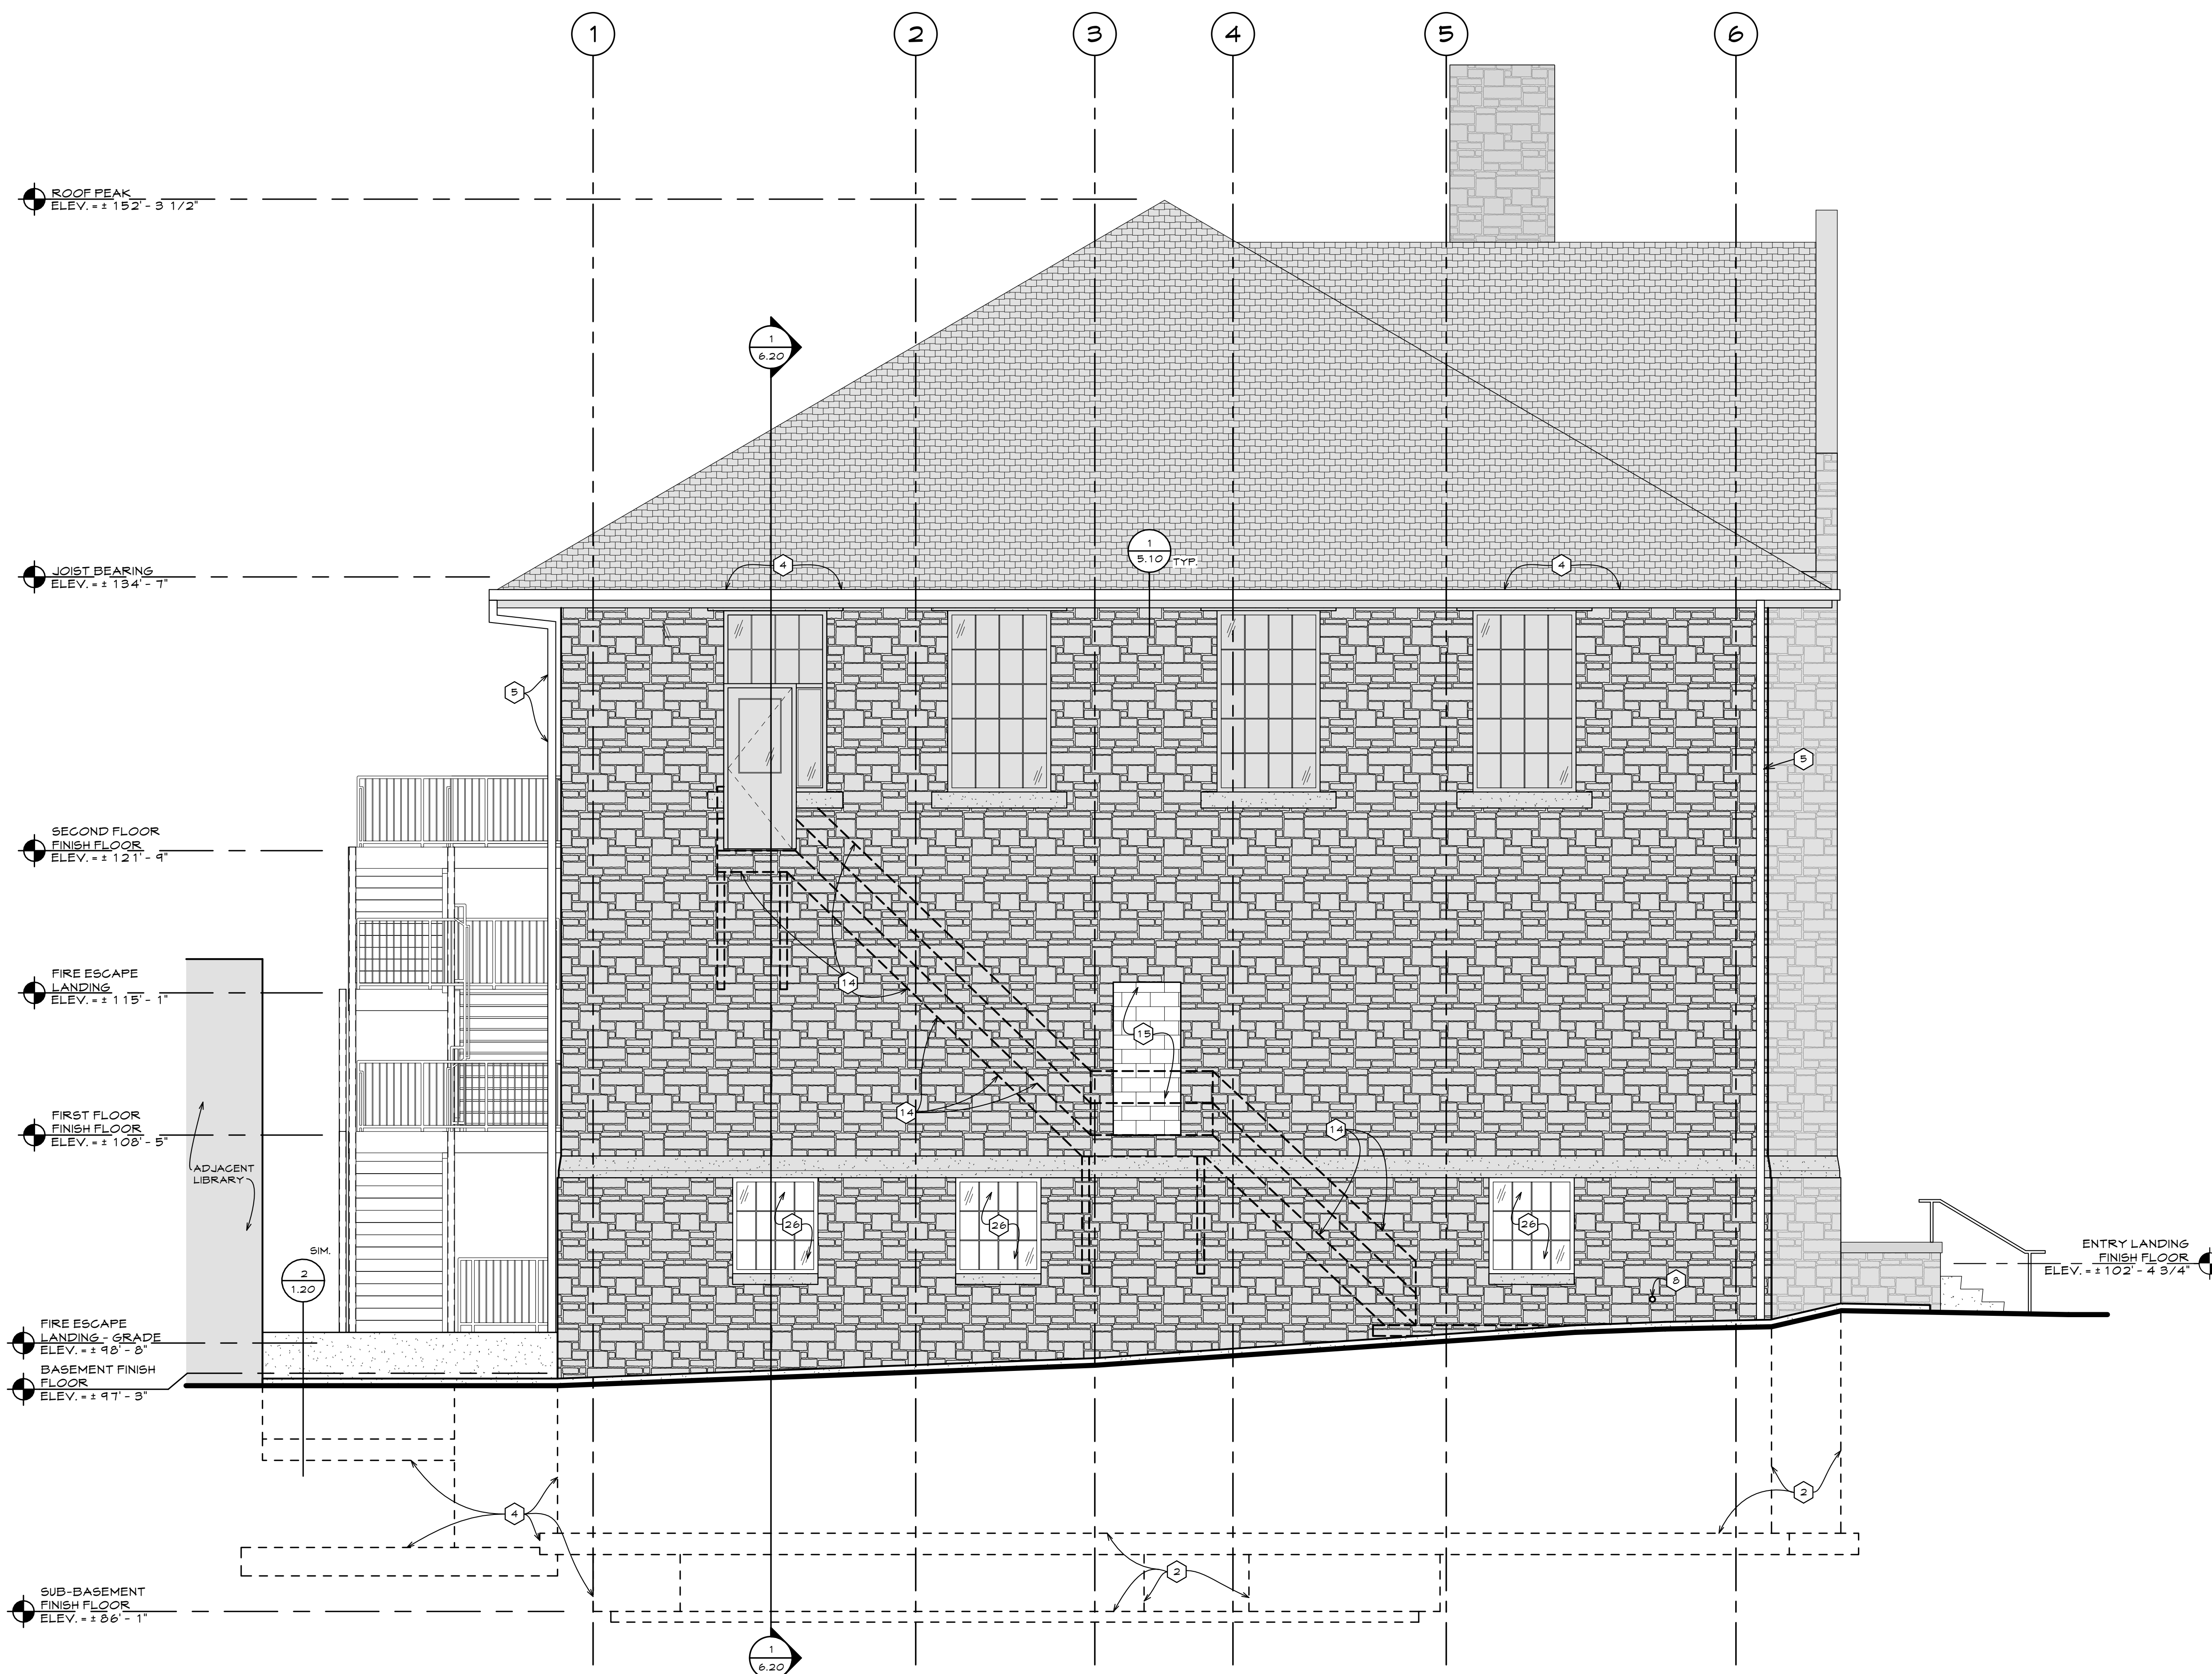

NORTH ELEVATION
SCALE: 1/4" = 1'-0"

OLD STONEY REMODEL
PHASE ONE
108 NORTH 4TH STREET
SUNDANCE, WYOMING 82729

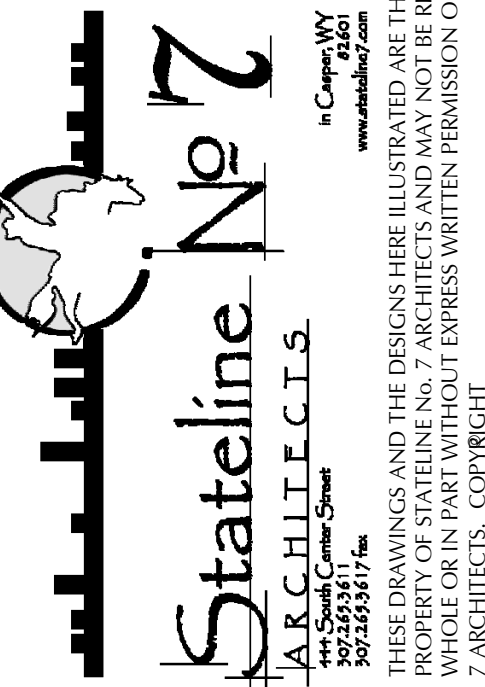

PROJECT NUMBER
16-022

DATE
11-20-2017

DRAWN BY
KFOX
A WILLIAMSON

DISK ID.
16-022 Old
Stoney/16-022_Old
Stoney.rvt

SHEET TITLE
NORTH BUILDING
ELEVATION

SHEET NUMBER

5.25