



### GENERAL NOTES:

- CONTRACTOR TO PROVIDE SHOP DRAWINGS SHOWING COMPLETE LAYOUT INCLUDING ALL MATERIALS, COLORS, FINISHES, AND HARDWARE FOR REVIEW PRIOR TO FABRICATION.
- DIMENSIONS ARE TO FINISH SURFACE OF WALL UNLESS NOTED OTHERWISE.
- NOT USED.
- ALL WINDOW SILLS TO BE SOLID SURFACE. COLOR TO BE SELECTED FROM MANUFACTURER'S FULL RANGE OF STANDARD COLORS UP TO PRICE GROUP D.
- SEE THE FINISH FLOOR PLANS, REFLECTED CEILING PLAN, DOOR AND WINDOW SHEETS FOR ADDITIONAL FINISHES NOT LISTED ON THIS PAGE.
- CONTRACTOR TO PROVIDE ALL BLOCKING AND BACKING FOR CASEWORK AND OTHER WALL MOUNTED ACCESSORIES SHOWN ON THE INTERIOR ELEVATIONS, INCLUDING OWNER-PROVIDED ITEMS.
- CONTRACTOR TO FIELD VERIFY ALL DIMENSIONS/MEASUREMENTS IN THE FIELD PRIOR TO FABRICATION/ORDERING CASEWORK AND COUNTERTOPS.
- ALL TOILET/URINAL PARTITIONS TO BE SCRANTON PRODUCTS HINY HIDERS SOLID HDPE FLOOR/WALL MOUNTED HEADRALS BRACED PROVIDE STAINLESS STEEL (SATN) TRIM SHOES, BRACKETS, HARDWARE AND ALL OTHER EXPOSED ACCESSORY ITEMS. BRACKETS TO BE CONTINUOUS TYP. PROVIDE GRAB BAR REINFORCEMENT WHERE REQUIRED. COLOR TO BE GLAZIER GRAY, ORANGE PEEL FINISH.


### ACCESSORIES LEGEND

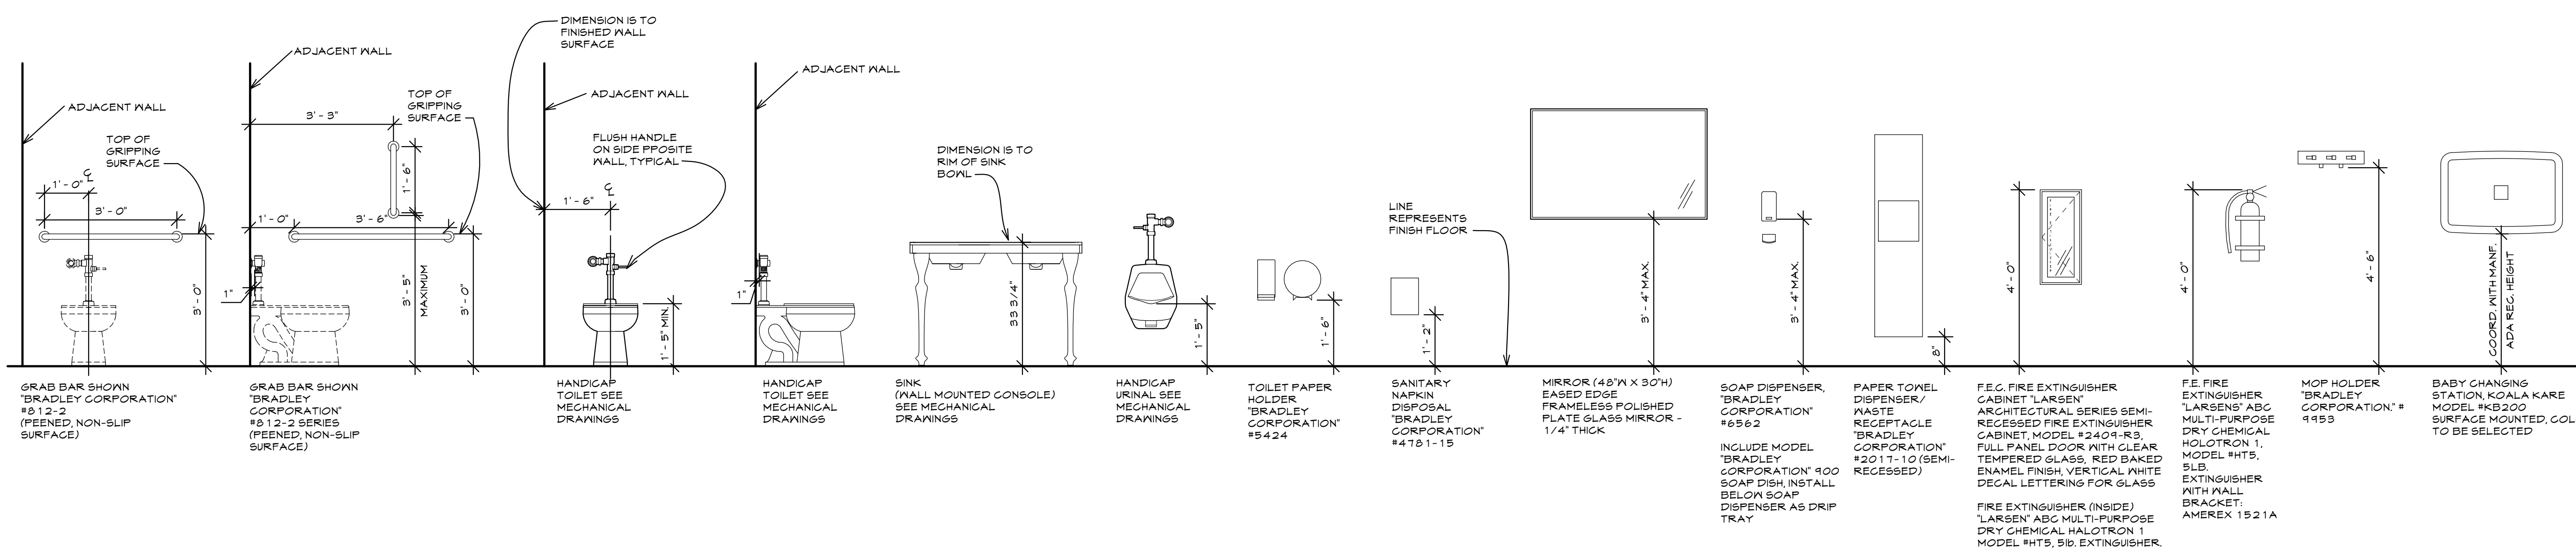


### SIGNAGE LEGEND

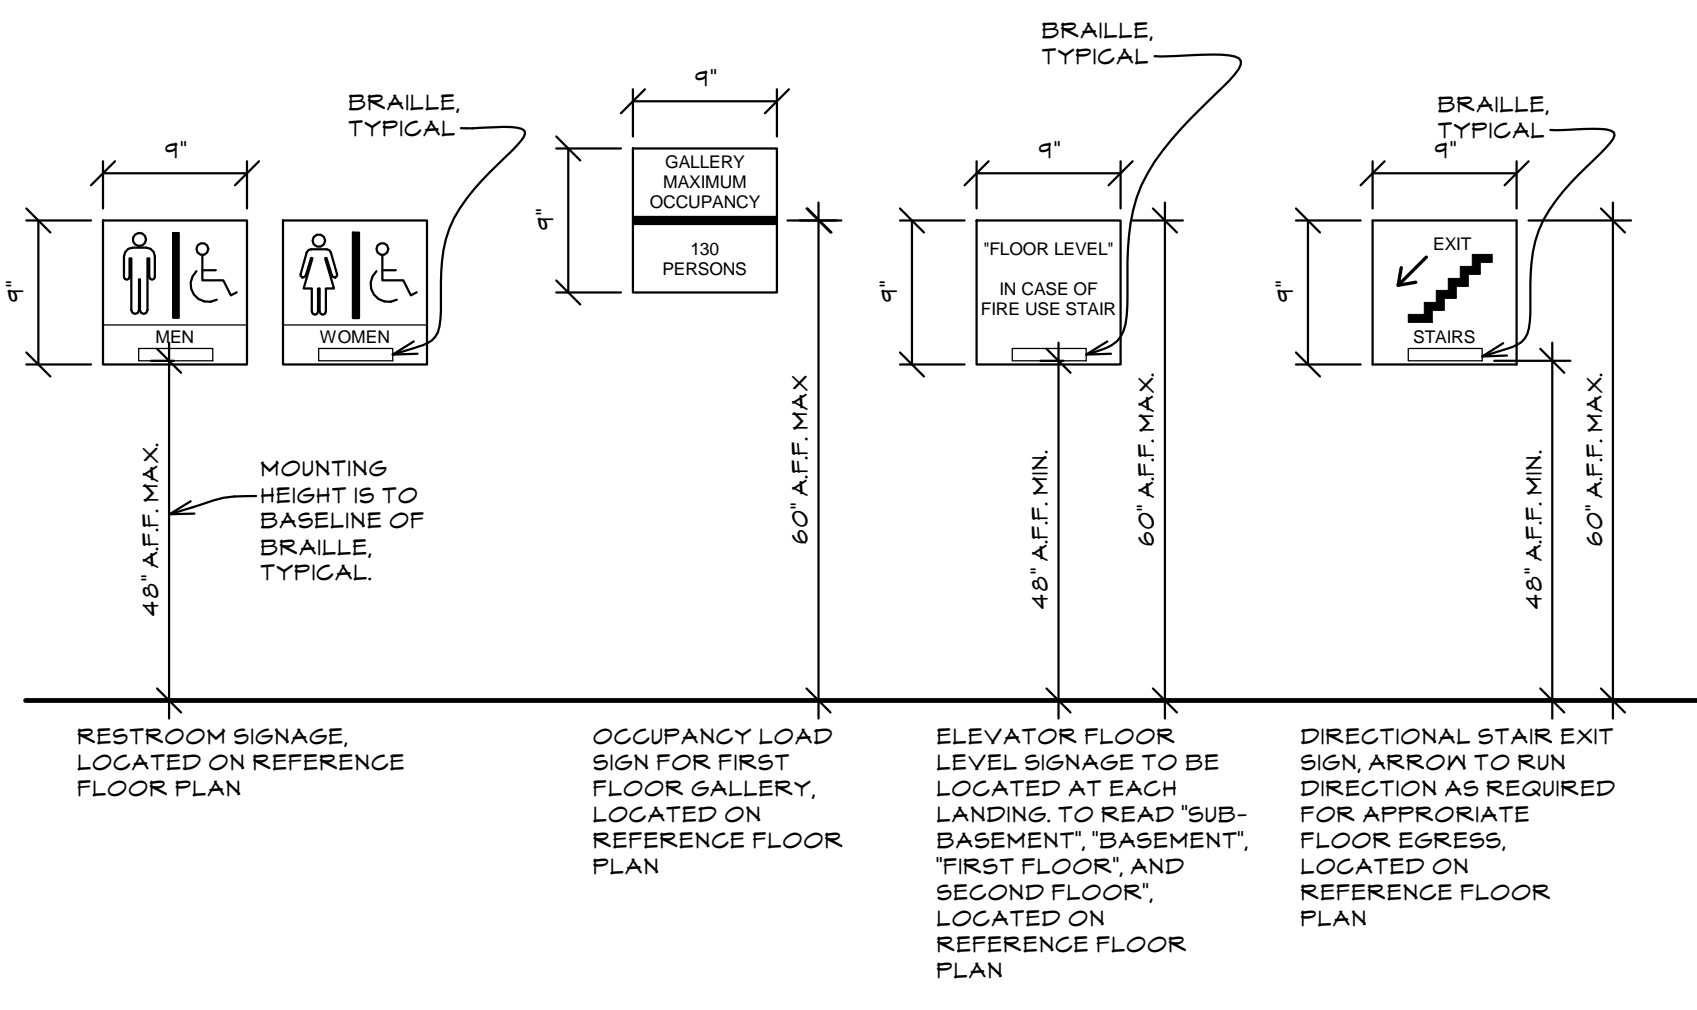


- PROVIDE SIGNAGE AS PER THE DRAWINGS AND AS FOLLOWS
- SIGN TYPE: FLAT SIGNS WITH ENGRAVED PANEL MEDIA AS SPECIFIED, EDGES AND CORNERS: SQUARE WALL MOUNTING OF ONE-SIDED SIGNS: TAPE ADHESIVE PROVIDE TACTILE SIGNAGE WITH LETTERS RAISED MINIMUM 1/32" AND GRADE 1 BRAIL CHARACTER HEIGHT: 5/8" MINIMUM - 2" MAXIMUM CHARACTER FONT: HELVETICA, ARIAL OR OTHER BANS SERIF FONT CHARACTER CASE: UPPER CASE ONLY BACKGROUND COLOR TO BE SELECTED CHARACTER COLOR: CONTRASTING COLOR TO BE SELECTED

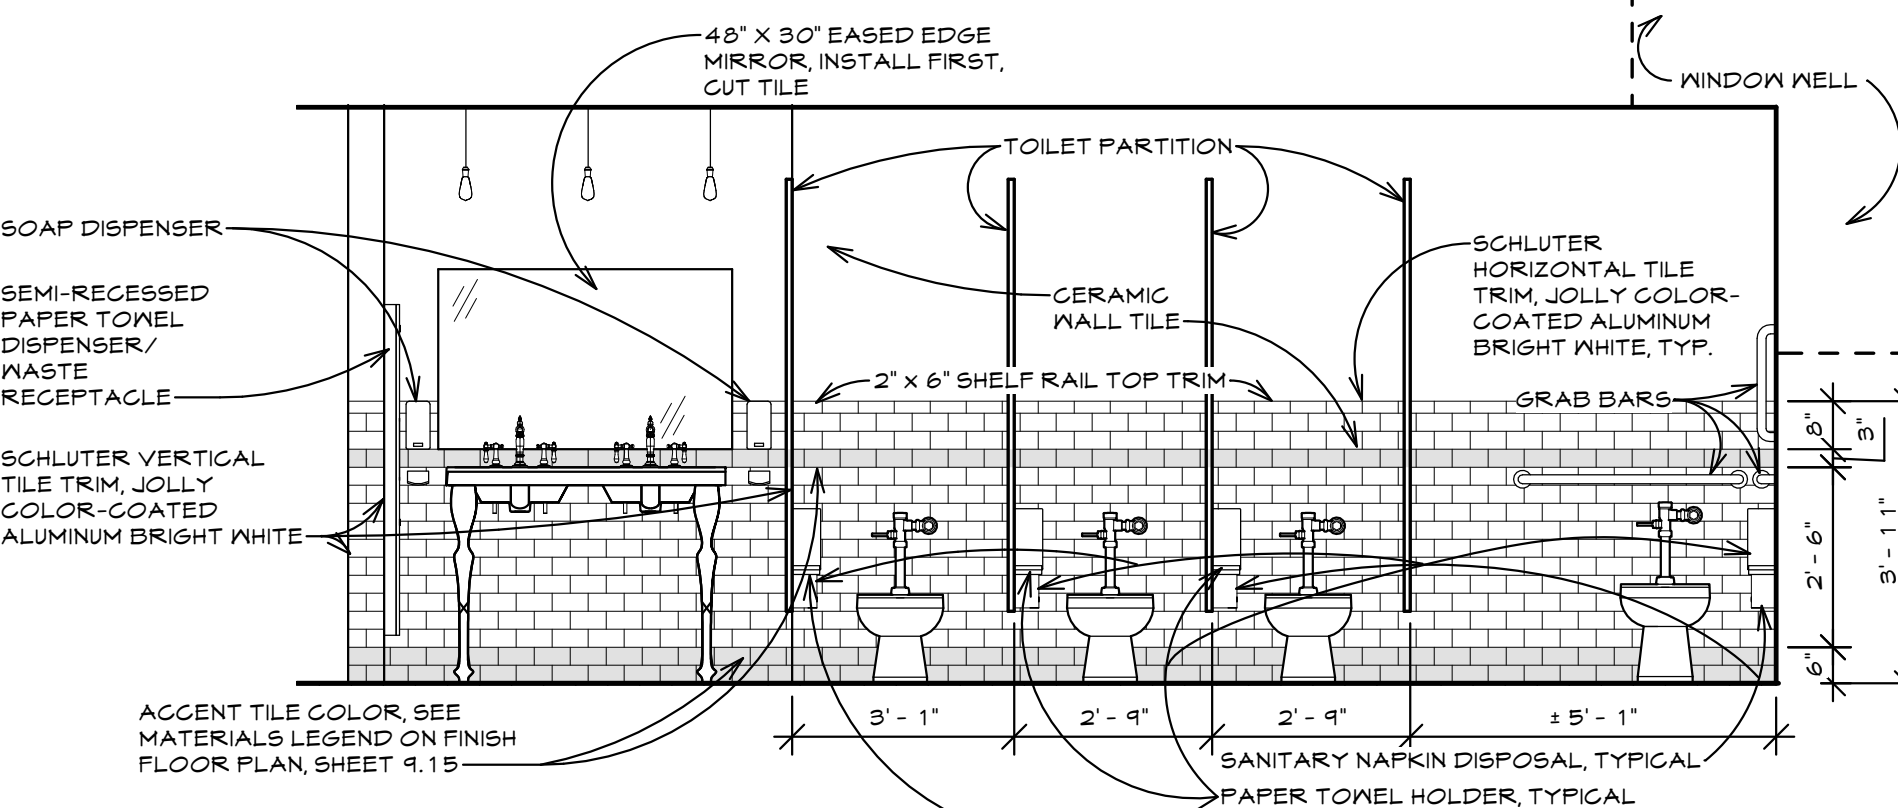


**1 WOMEN'S RESTROOM**  
SCALE: 3/8" = 1'-0" ROOM: 011

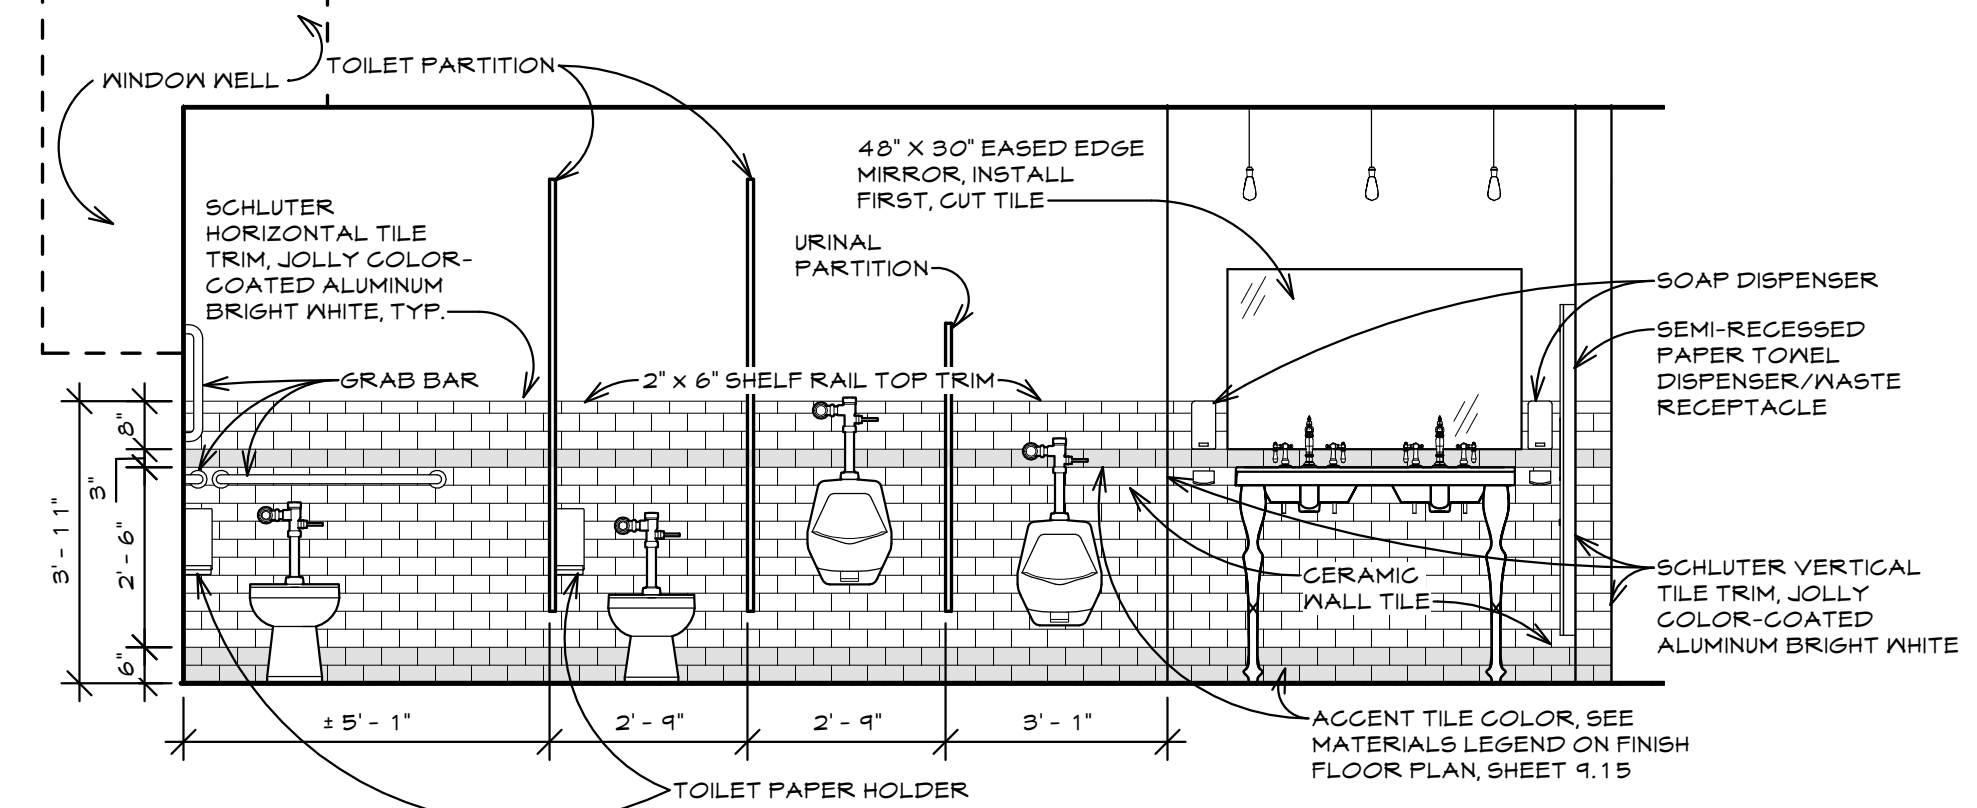


**2 MEN'S RESTROOM**  
SCALE: 3/8" = 1'-0" ROOM: 009

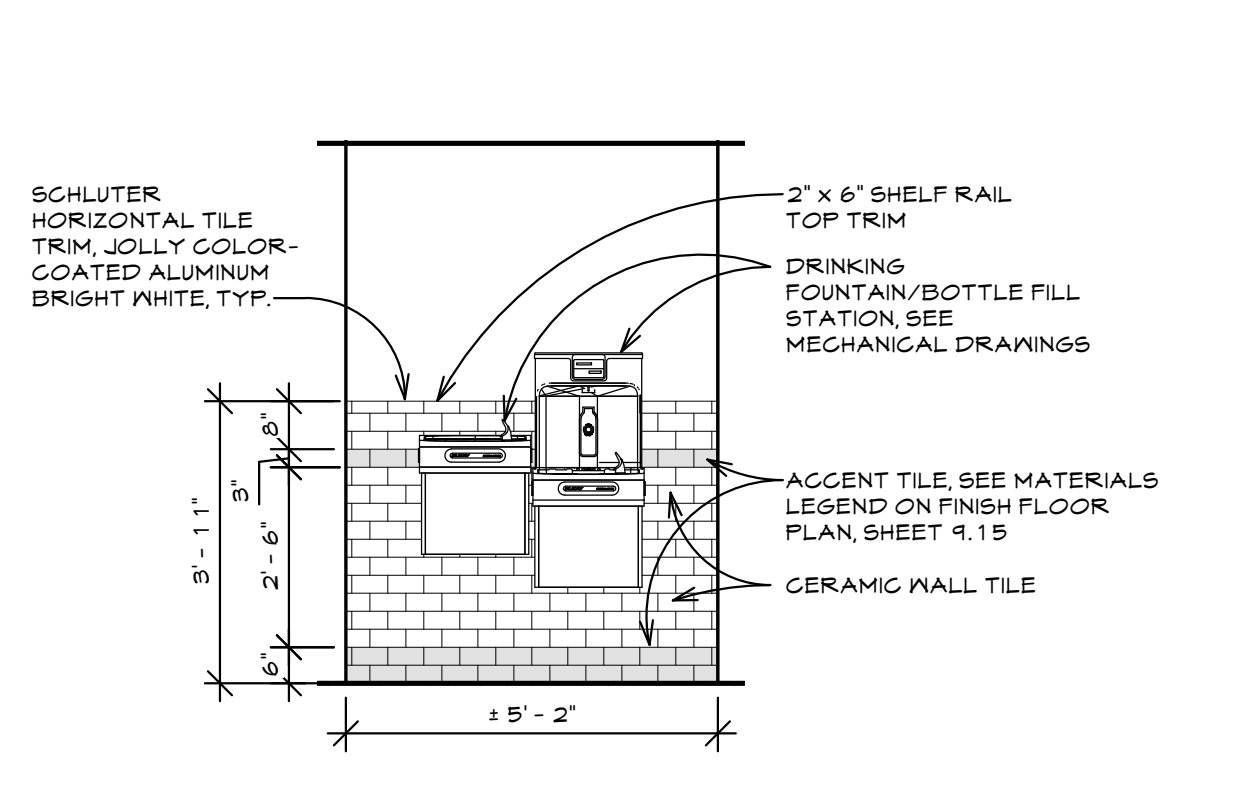


**3 DRINK ALCOVE**  
SCALE: 3/8" = 1'-0" ROOM: 005

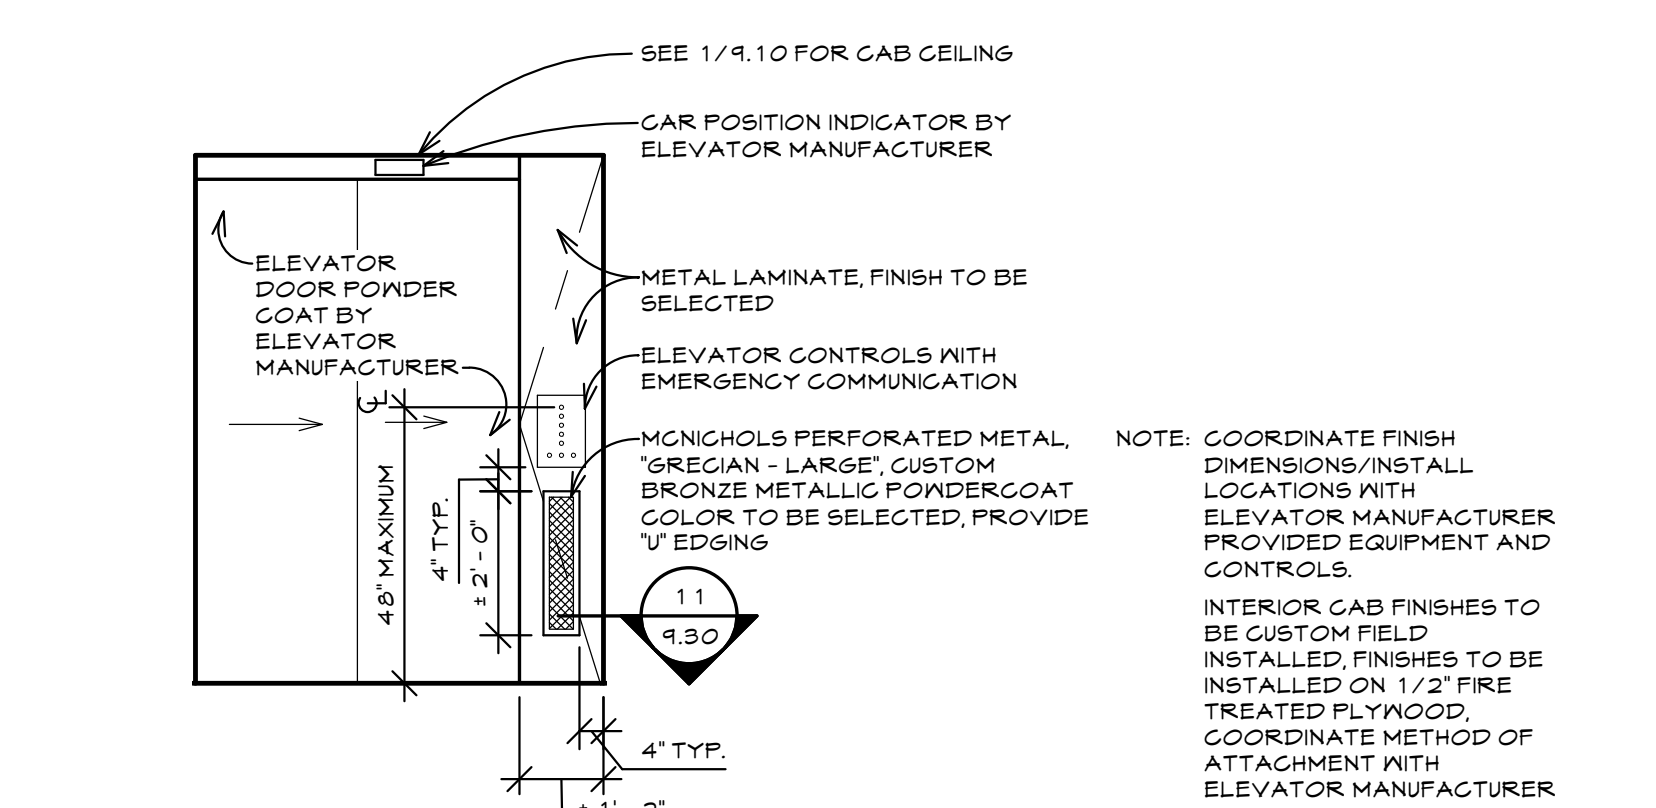


**4 NORTH ELEVATOR INTERIOR**  
SCALE: 3/8" = 1'-0" ROOM: 021

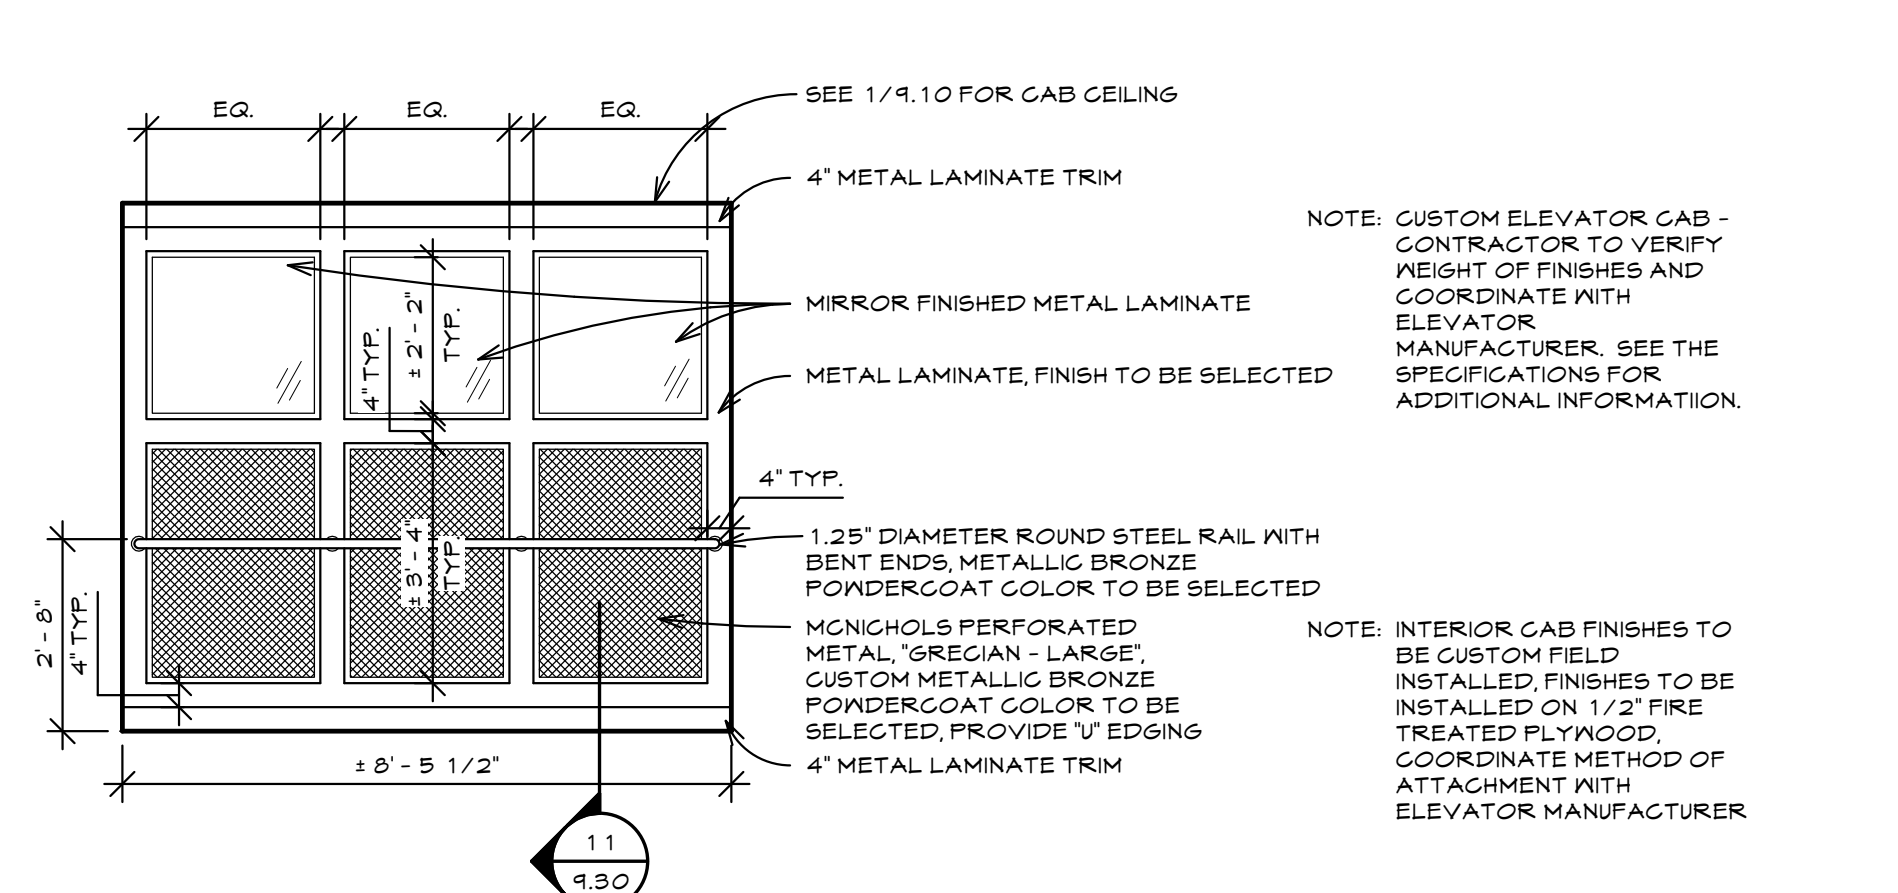


**5 EAST ELEVATOR INTERIOR**  
SCALE: 3/8" = 1'-0" ROOM: 021

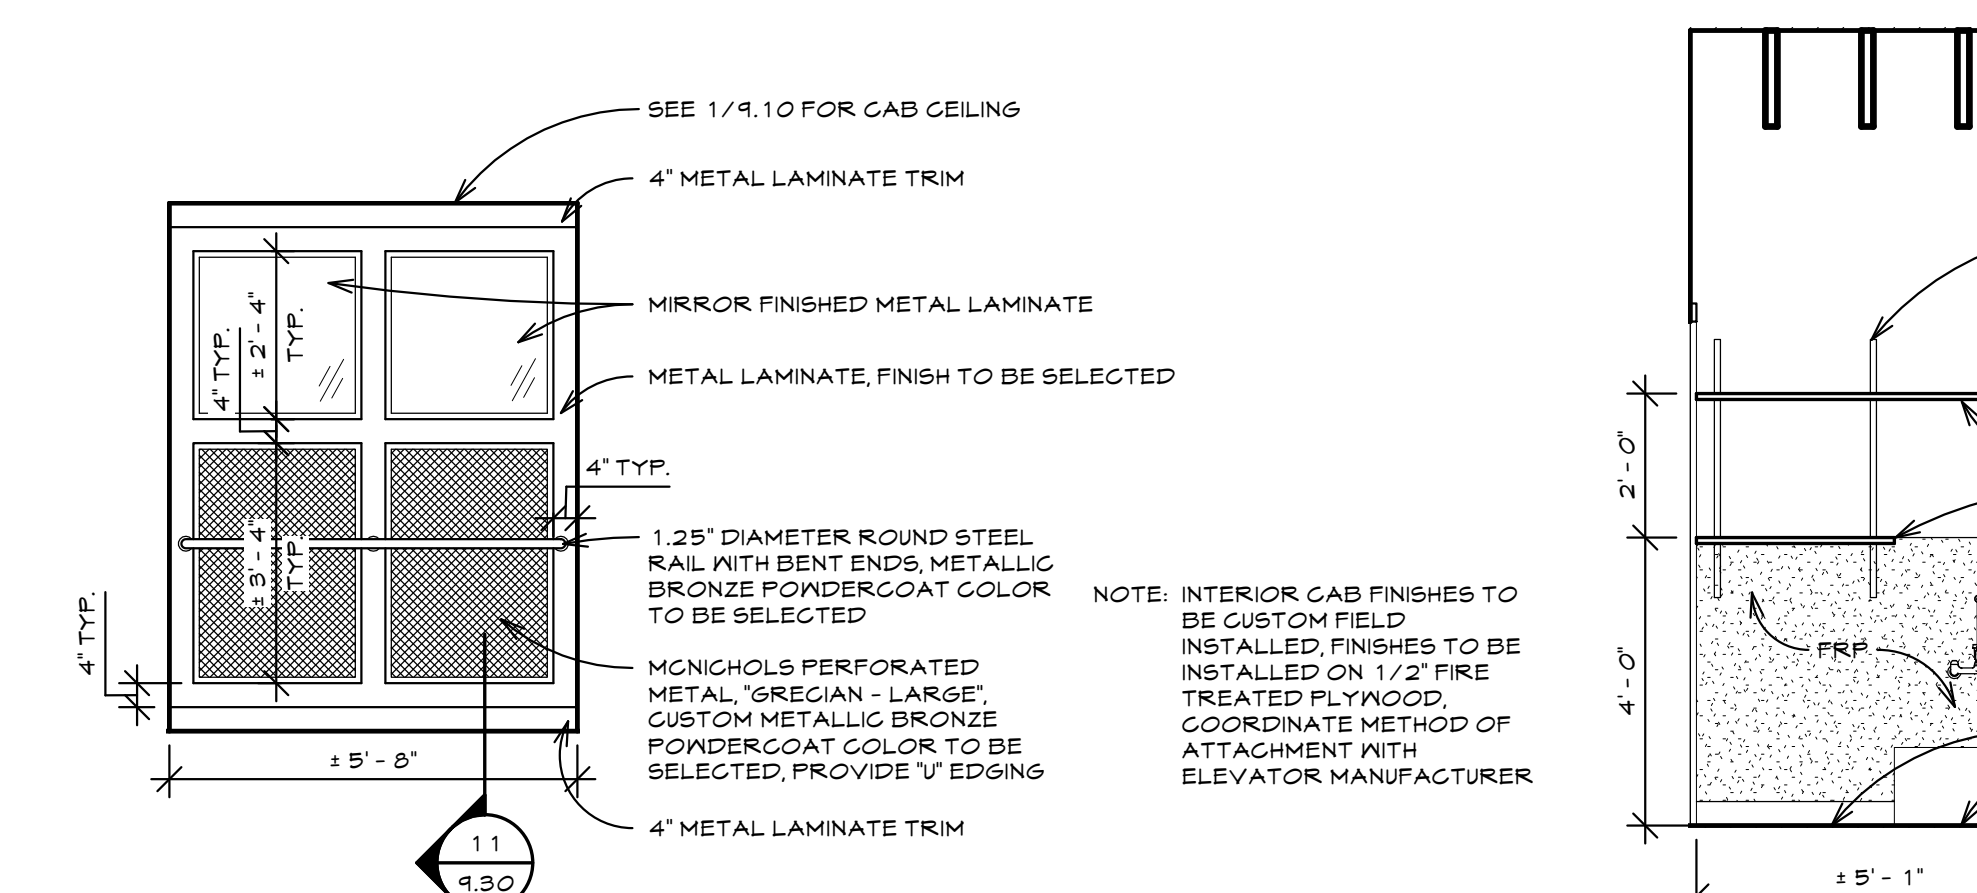

**6 SOUTH ELEVATOR INTERIOR**  
SCALE: 3/8" = 1'-0" ROOM: 021

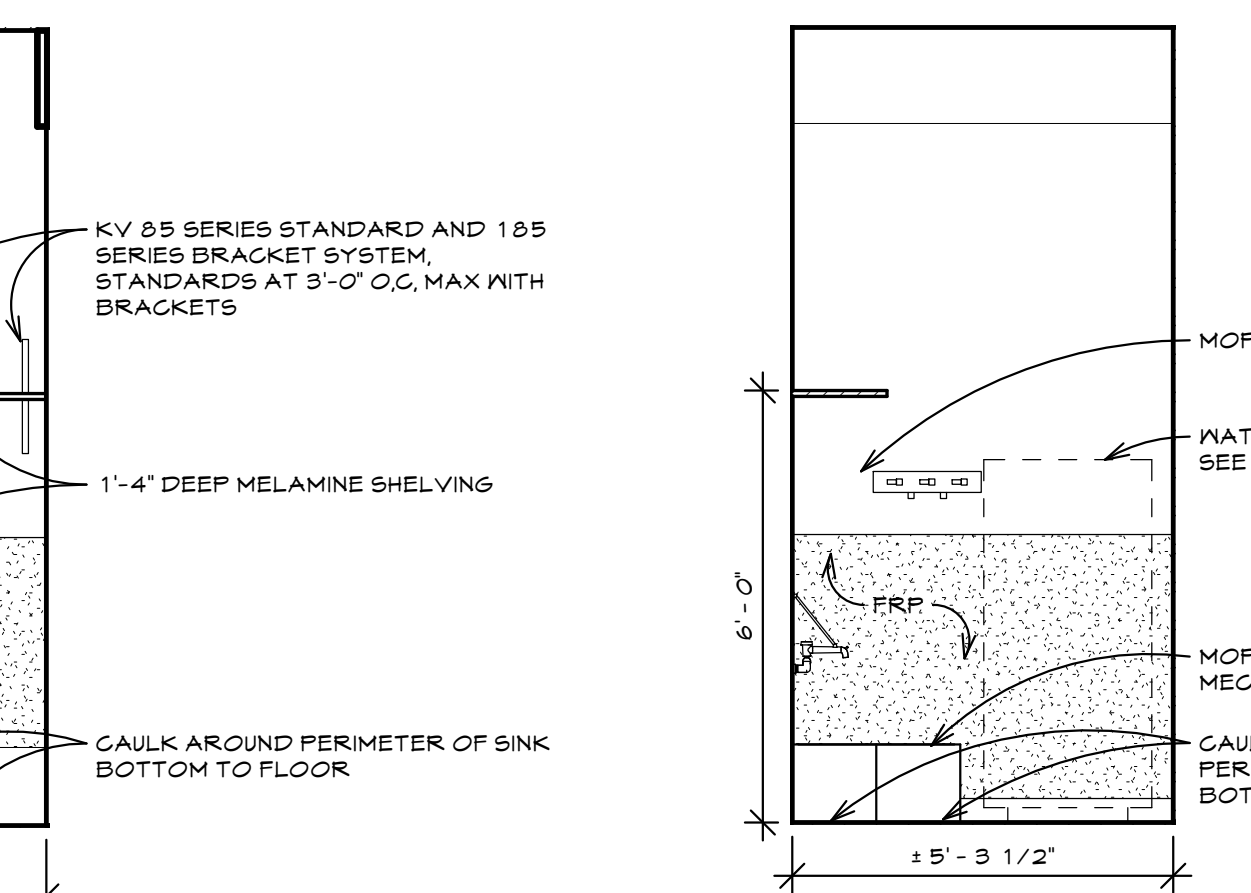


**7 CUSTODIAL**  
SCALE: 3/8" = 1'-0" ROOM: 009

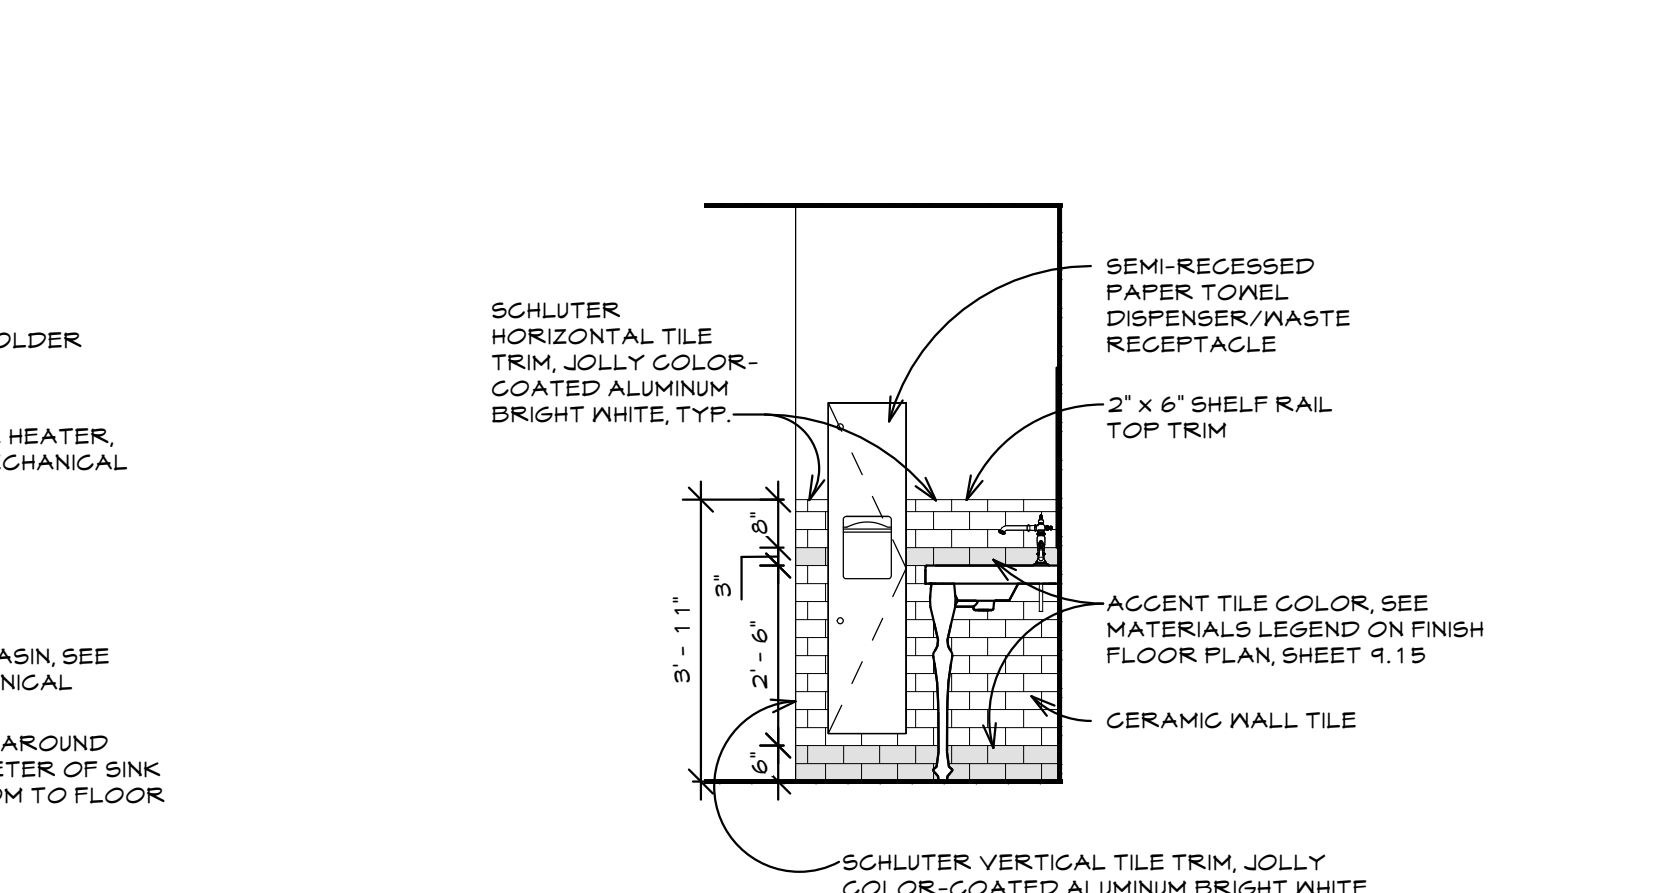


**8 CUSTODIAL**  
SCALE: 3/8" = 1'-0" ROOM: 009



**9 RESTROOM**  
SCALE: 3/8" = 1'-0" ROOM: 009 (011 IS REVERSED)

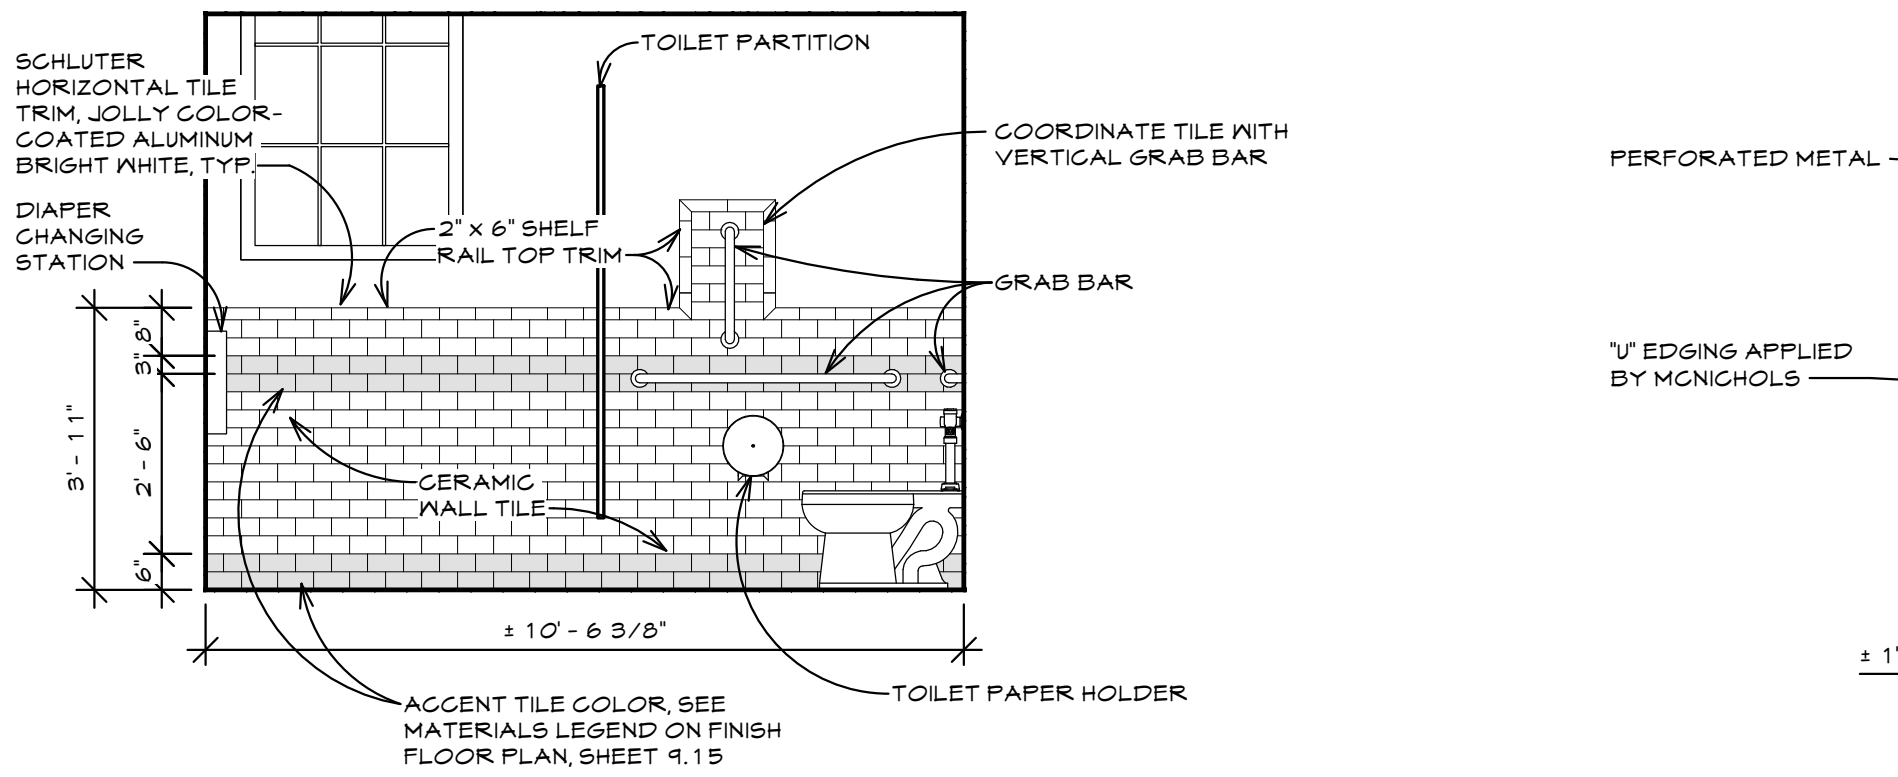

**10 MEN'S RESTROOM**  
SCALE: 3/8" = 1'-0" ROOM: 009 (011 IS REVERSED)

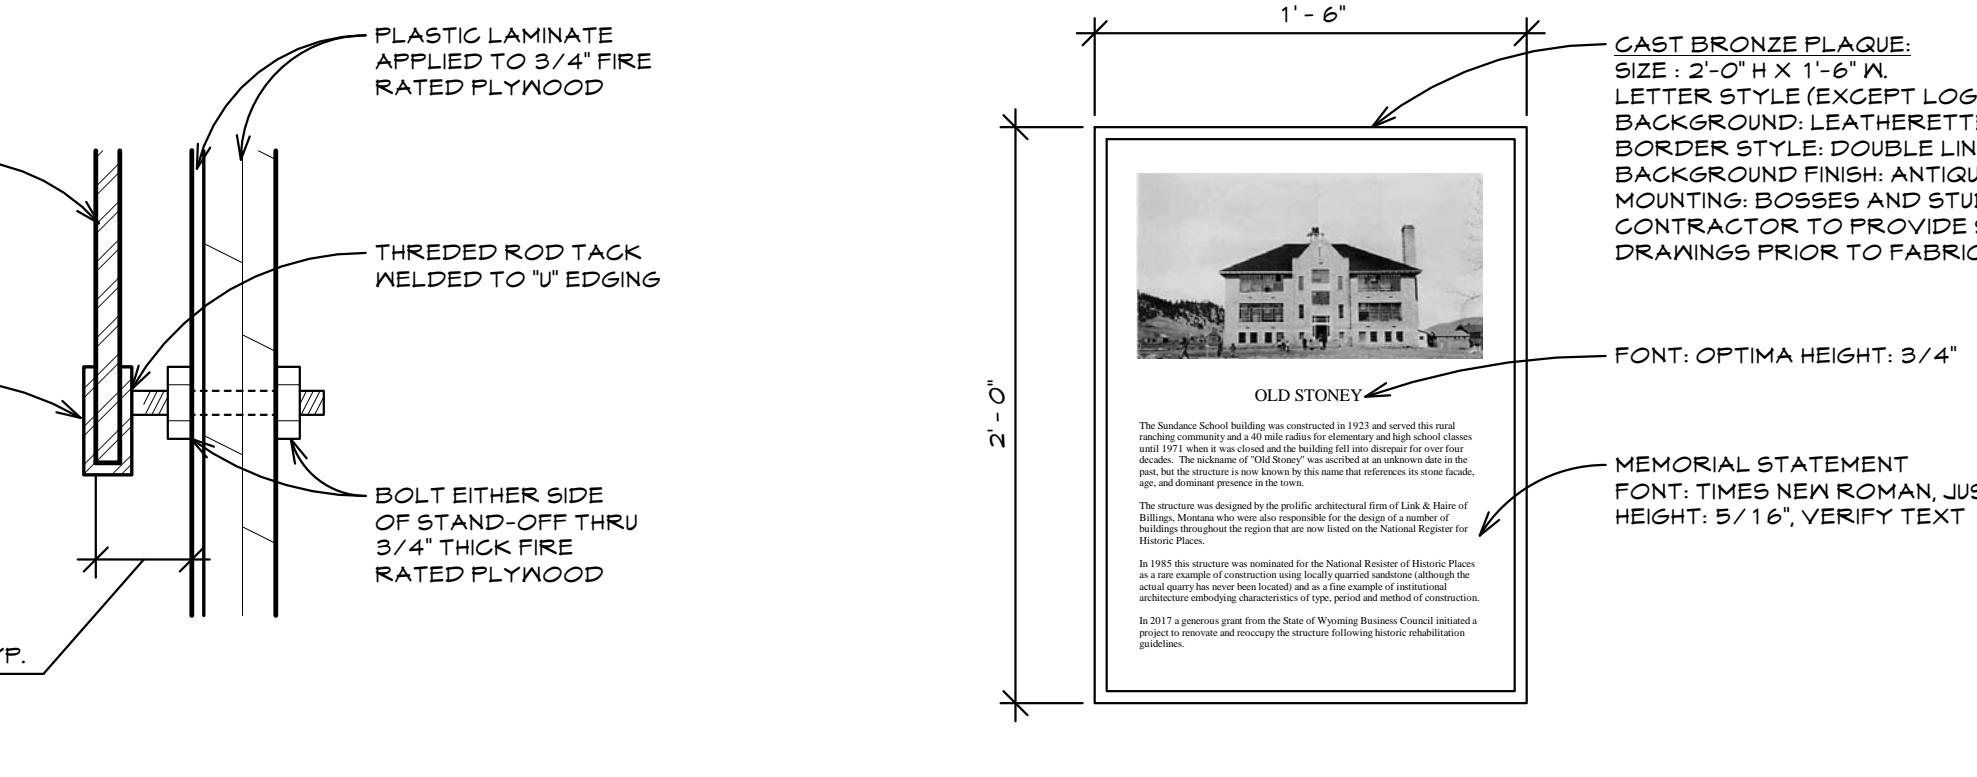

**11 STAND-OFF DETAIL**  
SCALE: 6" = 1'-0"



**12 BUILDING PLAQUE**  
SCALE: 1 1/2" = 1'-0"

OLD STONEY REMODEL  
PHASE ONE  
108 NORTH 4TH STREET  
SUNDANCE, WYOMING 82729

Staline No. 7  
ARCHITECTS  
108 NORTH 4TH STREET  
SUNDANCE, WYOMING 82729  
PHONE: 307.461.1111  
WWW.STALINEARCHITECTS.COM

PROJECT NUMBER  
16-022

DATE  
11-20-2017

DRAWN BY  
A WILLIAMSON

DISK ID.  
16-022\_Old Stoney/16-022\_Old Stoney.rvt

SHEET TITLE  
INTERIOR ELEVATIONS, DETAILS & ACCESSORIES

SHEET NUMBER  
9.30