

TRONA VALLEY FEDERAL CREDIT UNION



GENERAL NOTES

- ALL DIMENSIONS ARE TO FACE OF STUD, FACE OF CONCRETE, FACE OF FOUNDATION OR FACE OF MASONRY, TYPICAL, UNLESS NOTED OTHERWISE FOR NEWLY CONSTRUCTED WALLS OR THE FACE OF FINISH FOR EXISTING WALLS.
- GENERAL CONTRACTOR TO VERIFY ALL DIMENSIONS IN FIELD PRIOR TO FABRICATION.
- GENERAL CONTRACTOR SHALL VERIFY ALL DIMENSIONS AND COORDINATE THE WORK OF ALL TRADES INVOLVED IN THE PROJECT AS PART OF THE CONTRACT.
- GENERAL CONTRACTOR SHALL VERIFY ALL CONDITIONS AT THE SITE AND REPORT ALL DISCREPANCIES TO THE ARCHITECT BEFORE PROCEEDING WITH THE WORK.
- GENERAL CONTRACTOR SHALL PROVIDE A COMPLETE AND PROPER EXECUTION OF THE WORK AS INDICATED ON ALL DRAWINGS. IF ERRORS IN LAYOUT DIMENSIONS OR DETAILS ARE FOUND BETWEEN ARCHITECTURAL, LANDSCAPE, CIVIL, STRUCTURAL, MECHANICAL, FIRE PROTECTION OR ELECTRICAL DRAWINGS CONTACT THE ARCHITECT IMMEDIATELY.
- GENERAL CONTRACTOR SHALL HAVE THE RESPONSIBILITY TO COORDINATE WITH THE OWNER'S WORK AND/OR SUPPLIED ITEMS THAT ARE OWNER FURNISHED CONTRACTOR INSTALLED (OFCI) OR ARE NOT IN CONTRACT (NC) BUT ARE ATTACHED TO THE CONTRACTOR'S WORK.
- CONTRACTOR TO PROVIDE ALL REQUIRED BLOCKING, FRAMING OR BRACING FOR WALL/CELINGS MOUNTED EQUIPMENT & FIXTURES SHOWN INCLUDING OWNER FURNISHED ITEMS.
- ALL LARGE SCALE DRAWINGS & DETAILS GOVERN OR SUPERCEDE ALL SMALLER SCALE DRAWINGS AND DETAILS.
- NO ASBESTOS CONTAINING MATERIALS HAVE BEEN SPECIFIED FOR THIS PROJECT AND NONE SHALL BE INSTALLED. UPON COMPLETION OF THIS PROJECT ALL SUB-CONTRACTORS AND MATERIAL SUPPLIERS SHALL PROVIDE THE OWNER WITH A WRITTEN LETTER STATING THAT NO ASBESTOS CONTAINING MATERIALS WERE USED IN THE CONSTRUCTION OF THIS FACILITY.

BUILDING DATA

OWNER:
TRONA VALLEY FEDERAL CREDIT UNION
840 HITCHING POST DRIVE
GREEN RIVER, WYOMING 82435
1-800-393-1626, EXT. 2144
CONTACT: JEREMY GIBSON, CEO
jgibson@trona-valley.com

PROJECT ADDRESS:
1700 GATEWAY BLVD.
ROCK SPRINGS, WY 82401

BUILDING SIZE:
BASEMENT: 6,512 S.F.
FIRST FLOOR: 17,570 S.F.
SECOND FLOOR: 9,041 S.F.
TOTAL: 24,481 S.F.

DRAWING SYMBOLS

STRUCTURAL GRID	(X) - GRID/LETTER
DETAIL CUT	(X) - DETAIL # (XXX) - SHEET #
DOOR NUMBER	DOOR#
BLDG. SECTION	(X) - SECTION # (XXX) - SHEET #
INTERIOR ELEVATION	(X) - ELEVATION # (XXX) - SHEET #
WALL SECTION	(X) - SECTION # (XXX) - SHEET #
TITLE	(X) - DRAWING #
WINDOW DESIGNATION	(X) - WINDOW NUMBER/LETTER
ROOM TAG	ROOM - ROOM NAME (XXX) - ROOM #
SPOT ELEVATION	(X-X) - ELEVATION
TRUE NORTH	PLAN NORTH
NORTH ARROW	
WALL TYPE TAG	(X) - WALL TYPE
KEYNOTE TAG	(100) - KEYNOTE NUMBER (CORRESPONDS WITH KEYNOTES LIST)

MATERIALS LEGEND

	SOIL IN SECTION (UNDISTURBED)
	SOIL IN SECTION (DISTURBED)
	GRANULAR FILL
	CONCRETE IN SECTION
	CONTINUOUS LUMBER
	WOOD BLOCKING
	PLYWOOD IN SECTION
	FINISHED WOOD IN SECTION
	BATT OR ROLL INSULATION
	RIGID INSULATION
	SPRAY FOAM INSULATION
	STEEL IN SECTION (SHAPE VARIES)
	STEEL STUDS IN SECTION (SHAPE VARIES)
	STUD WALL IN PLAN/SECTION
	MASONRY IN SECTION

ABBREVIATIONS

ABBREV.	-ABBREVIATION
ADA	-AMERICANS WITH DISABILITIES ACT
AFF	-ADHESIVE FINISH FLOOR
BD.	-BOARD
CJ	-CONTROL JOINT
CONC.	-CONCRETE
CONT.	-CONTINUOUS
CL	-CENTERLINE
DN	-DOWN
EA	-EACH
EXPS	-EXTRUDED POLYSTYRENE
FFP	-FIBERGLASS REINFORCED PANEL
F.E.	-FIRE EXTINGUISHER
F.E.G.	-FIRE EXTINGUISHER CABINET
FFL	-FINISHED FLOOR
FIN.	-FINISH
F.O.S.	-FACE OF GYPSUM BOARD
FRP	-FIBERGLASS REINFORCED PANEL
F.O.M.	-FACE OF MASONRY
F.O.S.	-FACE OF STUD
FT.	-FOOT
GA.	-GAUGE
GALV.	-GALVANIZED
GC	-GENERAL CONTRACTOR
GYP. BD.	-GYPSUM BOARD
H.C.	-HANDICAPPED
HON	-HARDWARE
H.M.	-HOLLOW METAL
HR	-HOUR
ISO	-ISOCYANURATE ROOF INSULATION (EXTRUDED)
LVL	-LAMINATED VENEER LUMBER
MHO	-MAGNETIC HOLD OPEN
MJ	-MASONRY JOINT
NIG.	-NOT IN CONTRACT
N.T.S.	-NOT TO SCALE
O.C.	-ON CENTER
O.F.C.I.	-OWNER FURNISHED, CONTRACTOR INSTALLED
REV.	-REVERSE
RM	-ROOM
R.S.	-ROUGH SAWN
SIM.	-SIMILAR
SS	-STAINLESS STEEL
STG.	-STORAGE
T&G	-TONGUE AND GROOVE
TLT.	-TOILET
T.O.S.	-TOP OF STEEL
T.O.M.	-TOP OF MASONRY
TYP.	-TYPICAL
UNO.	-UNLESS NOTED OTHERWISE
V.F.	-VERIFY IN FIELD
VTR	-VENT THROUGH ROOF
W.	-WITH
WVF	-WELDED WIRE FABRIC
NOTE:	SEE INDIVIDUAL SHEETS FOR ADDITIONAL LEGENDS AND ABBREVIATIONS

PROJECT TEAM

ARCHITECT:
STATILINE NO. 7 ARCHITECTS
444 SOUTH CENTER STREET
CASPER, WYOMING 82401
(307) 265-3611
LYLE MURTHA, AIA
lmurthastatline7.com

CIVIL ENGINEER:
WILLIAM H. SMITH AND ASSOCIATES
1515 9TH STREET, SUITE A
ROCK SPRINGS, WYOMING 82401
(307) 562-6069
SHAWN ARNOLD, PE
shawn@shawnsmithpe.com

LANDSCAPE ARCHITECT:
TALLORASS LANDSCAPE ARCHITECTURE
413 NORTH 4TH STREET
CUSTER, SOUTH DAKOTA 57130
(605) 675-3167
MATT FRIDELL, ASLA
matt@tallorasslandscapearchitecture.com

STRUCTURAL ENGINEER:
LOWEY AND COMPANY, PC
1607 CY AVENUE, SUITE #201
CASPER, WYOMING 82404
(307) 264-8884
BOB LOWEY, PE
loweyco@loweyco.com

MECHANICAL ENGINEER:
ENGINEERING DESIGN ASSOCIATES
1607 CY AVENUE, SUITE #303
CASPER, WYOMING 82404
(307) 264-9093
JAK PEDEN HOLLINGER, PE
jak@edaengineering.com

ELECTRICAL ENGINEER:
ENGINEERING DESIGN ASSOCIATES
1607 CY AVENUE, SUITE #303
CASPER, WYOMING 82404
(307) 264-9093
MONTY N. SCHWARTZ, PE
mschwartz@edaengineering.com

FIRE PROTECTION ENGINEER:
JENSEN HUGHES
10110 CHURCH RANCH WAY, SUITE 200
WESTMINSTER, CO 80021
(303) 434-0485
AARON ELSTON, PE
aelston@jensenuhughes.com

SHEET INDEX

ARCHITECTURAL
0.00 TITLE SHEET AND GENERAL INFORMATION CODE PLANS AND INFORMATION
0.10
0.12
CIVIL
1.00 CIVIL GENERAL NOTES, UTILITY CONTACTS, LEGEND, VICINITY MAP
1.01 CITY OF ROCK SPRINGS APPROVED SITE PLAN SUBMITTAL
1.10 EXISTING CONDITIONS SITE PLAN
1.11 DEMOLITION PLAN
1.12 PROPOSED SITE PLAN OVERALL
1.13 SITE SPECIFIC PLAN (1)
1.20 PROPOSED UTILITY PLAN OVERALL
1.21 WATER AND SANITARY SEWER PLAN & PROFILES
1.22 WATER AND SANITARY SEWER PLAN & PROFILES
1.23 WATER AND SANITARY SEWER PLAN & PROFILES
1.30 GRADING PLAN OVERALL
1.31 STORM SEWER PLAN (1)
1.32 STORM SEWER PLAN (2)
1.40 MISCELLANEOUS DETAILS SHEET 1 OF 2
1.41 MISCELLANEOUS DETAILS SHEET 2 OF 2
LANDSCAPE
C COVER SHEET
1.00 OVERALL SITE PLAN
1.01 DEMO AND RECOVERY PLAN
1.02 SITE PLAN
1.03 LIGHTING PLAN
1.04 SITE ROCK OUTCROPPINGS
1.05 OVERALL LAYOUT PLAN
1.06 DETAILED LAYOUT PLAN-LOWER PATIO AND LAWN
1.07 LAYOUT PLAN-RAILINGS AND WALLS
1.08 DETAILS-SITE 01
1.09 DETAILS-SITE 02
1.10 DETAILS-SITE 03
1.11 DETAILS-SITE 04
1.12 DETAILS-SITE 05
1.13 DETAILS-SITE 06
1.14 DETAILS-SITE 07
1.15 DETAILS-SITE 08
1.16 DETAILS-SITE 09
1.200 DETAILS - GRADING AND DRAINAGE
L201 DETAILS - GRADING AND DRAINAGE
L800 OVERALL IRRIGATION PLAN
L901 IRRIGATION PLAN
L902 DETAILS-IRRIGATION 01
L400 LANDSCAPE SURFACING PLAN
L401 SITE-PLANTING AREAS
L402 PLANTING PLAN
L403 DETAILS - PLANTING 01

STRUCTURAL

2.10 BASEMENT FLOOR & FOUNDATION PLAN
2.11 FIRST FLOOR & FOUNDATION PLAN
2.12 SECOND FLOOR & LOW ROOF FRAMING PLAN
2.13 HIGH ROOF FRAMING PLAN
2.20 STRUCTURAL GENERAL NOTES
2.21 STRUCTURAL MSG DETAILS
2.30 FLOOR & FOUNDATION SECTIONS
2.31 FLOOR & FOUNDATION SECTIONS
2.32 FLOOR & FOUNDATION SECTIONS
2.33 FLOOR & FOUNDATION SECTIONS
2.40 FLOOR FRAMING SECTIONS
2.41 LOW ROOF FRAMING SECTIONS
2.50 LOW ROOF FRAMING SECTIONS
2.51 HIGH ROOF FRAMING SECTIONS
2.60 HIGH ROOF FRAMING SECTIONS
2.61 HIGH ROOF FRAMING SECTIONS
2.62 HIGH ROOF FRAMING SECTIONS
2.70 BRACE FRAME ELEVATIONS

ARCHITECTURAL


3.10 BASEMENT DIMENSION PLAN
3.15 FIRST FLOOR DIMENSION PLAN
3.20 SECOND FLOOR DIMENSION AND REFERENCE PLAN
3.25 BASEMENT REFERENCE PLAN
3.30 FIRST FLOOR REFERENCE PLAN
3.31 PARTIAL FIRST FLOOR EQUIPMENT PLAN
3.35 BASEMENT REFLECTED CEILING PLAN
3.40 FIRST FLOOR REFLECTED CEILING PLAN
3.45 SECOND FLOOR AND PENTHOUSE REFLECTED CEILING PLAN
3.50 ROOF AND PENTHOUSE STAIR PLAN AND DETAILS
3.55 ROOF AND MISCELLANEOUS DETAILS
5.10 BUILDING ELEVATIONS
5.20 BUILDING ELEVATIONS
5.30 BUILDING ELEVATIONS
5.40 DETAILS
5.50 SUNSHADE DETAILS
6.10 BUILDING SECTIONS
6.20 BUILDING SECTIONS
6.30 BUILDING SECTIONS
1.10 WALL SECTIONS
1.20 WALL SECTIONS
1.30 WALL SECTIONS
1.40 WALL SECTIONS
1.50 WALL SECTIONS
1.60 DRIVE THRU CANOPY SECTION
8.10 ENLARGED STAIR PLAN, ELEVATIONS AND DETAILS
8.20 STAIR AND ELEVATOR SECTION
8.10 BASEMENT FINISH FLOOR PLAN
8.15 FIRST FLOOR FINISH FLOOR
8.20 SECOND AND PENTHOUSE FINISH FLOOR PLAN
8.25 ACCESSORIES LEGEND AND DETAILS
8.26 INTERIOR SIGNAGE
8.30 INTERIOR ELEVATIONS
8.35 INTERIOR ELEVATIONS
8.40 INTERIOR ELEVATIONS
8.45 ENLARGED FIREPLACE PLAN AND DETAILS
10.10 DOOR SCHEDULE, ELEVATIONS AND DETAILS
10.20 DOOR DETAILS
11.10 WINDOW ELEVATIONS
11.20 WINDOW ELEVATIONS AND DETAILS

SHEET INDEX

FIRE PROTECTION
F100 FIRE PROTECTION PLAN COVER PAGE
F101 FIRE PROTECTION PLAN BASEMENT LEVEL
F102 FIRE PROTECTION PLAN MAIN LEVEL
F103 FIRE PROTECTION PLAN SECOND LEVEL
MECHANICAL
15.01 PLUMBING & HVAC SCHEDULES & NOTES
15.02 PLUMBING & HVAC SCHEDULES & NOTES
15.10 ROOF LEVEL PLUMBING & HVAC PLAN
15.20 BASEMENT LEVEL DRAIN WASTE & VENT
15.21 MAIN LEVEL DRAIN WASTE & VENT
15.22 UPPER LEVEL DRAIN WASTE & VENT
15.30 BASEMENT LEVEL DOMESTIC PIPING
15.31 MAIN LEVEL DOMESTIC PIPING
15.32 UPPER LEVEL DOMESTIC PIPING
15.40 BASEMENT LEVEL HVAC PIPING
15.41 MAIN LEVEL HVAC PIPING
15.42 UPPER LEVEL HVAC PIPING
15.50 BASEMENT LEVEL HVAC DUCT
15.51 MAIN LEVEL HVAC DUCT
15.52 UPPER LEVEL HVAC DUCT
15.60 BASEMENT LEVEL TAB & BAS
15.61 MAIN LEVEL TAB & BAS
15.62 UPPER LEVEL TAB & BAS
15.70 LARGE SCALE PLANS & DETAILS
15.71 PLUMBING ISOMETRICS
15.80 DETAILS & SCHEMATICS
15.91 DETAILS & SCHEMATICS
ELECTRICAL
16.01 ELECTRICAL SITE PLAN
16.11 BASEMENT LEVEL POWER PLAN
16.12 FIRST LEVEL POWER PLAN
16.13 SECOND LEVEL POWER PLAN
16.21 BASEMENT LEVEL LIGHTING PLAN
16.22 FIRST LEVEL LIGHTING PLAN
16.23 SECOND LEVEL LIGHTING PLAN
16.31 BASEMENT LEVEL MECHANICAL CONNECTIONS AND SPECIAL SYSTEMS PLAN
16.32 FIRST LEVEL MECHANICAL CONNECTIONS AND SPECIAL SYSTEMS PLAN
16.33 SECOND LEVEL MECHANICAL CONNECTIONS AND SPECIAL SYSTEMS PLAN
16.34 ROOF LEVEL ELECTRICAL PLAN
16.41 ELECTRICAL SCHEDULES
16.42 ELECTRICAL SCHEDULES
16.43 ELECTRICAL SCHEDULES
16.51 ELECTRICAL DETAILS
16.52 ELECTRICAL DETAILS




1 VICINITY MAP
NOT TO SCALE

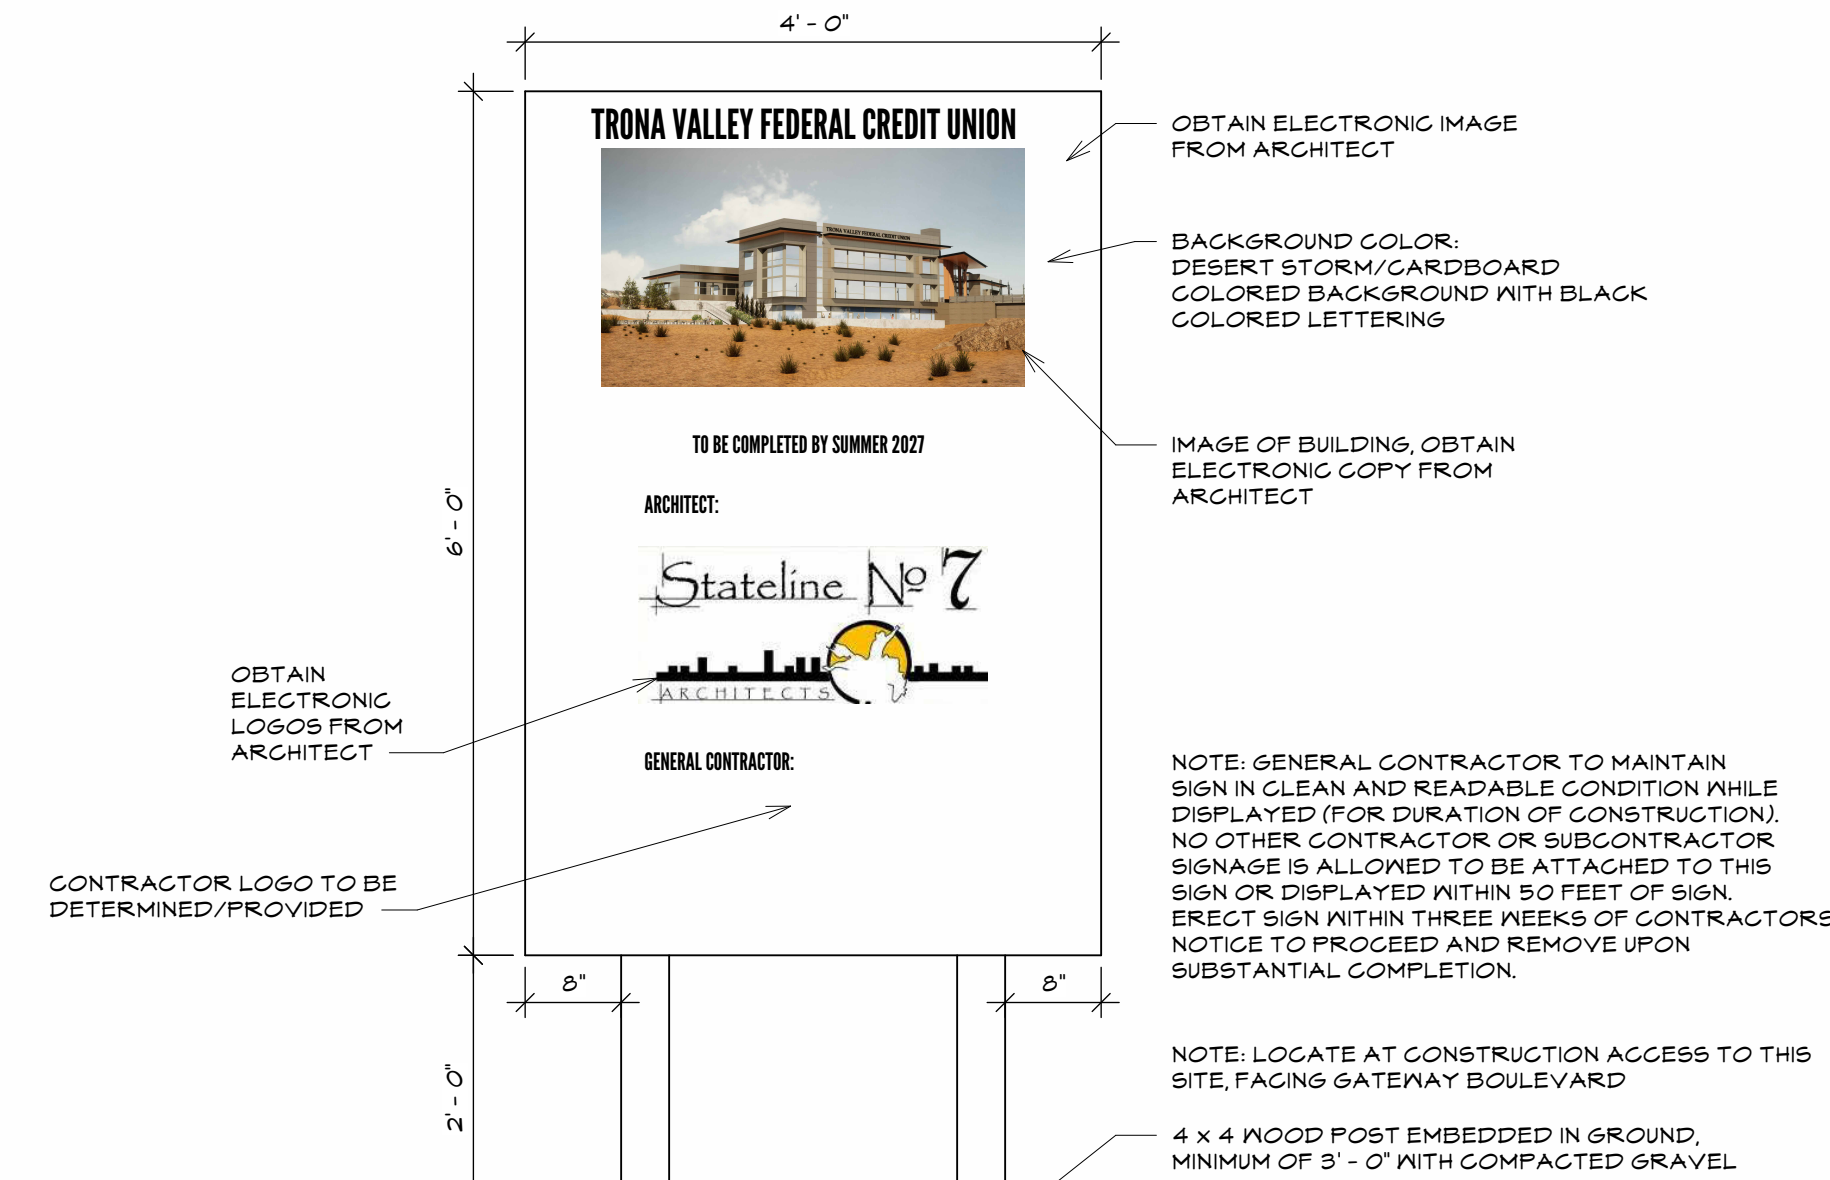

2 CONSTRUCTION SIGN
SCALE: 3/4" = 1'-0"

TRONA VALLEY FEDERAL CREDIT UNION
1700 GATEWAY BLVD
ROCK SPRINGS, WYOMING 82401

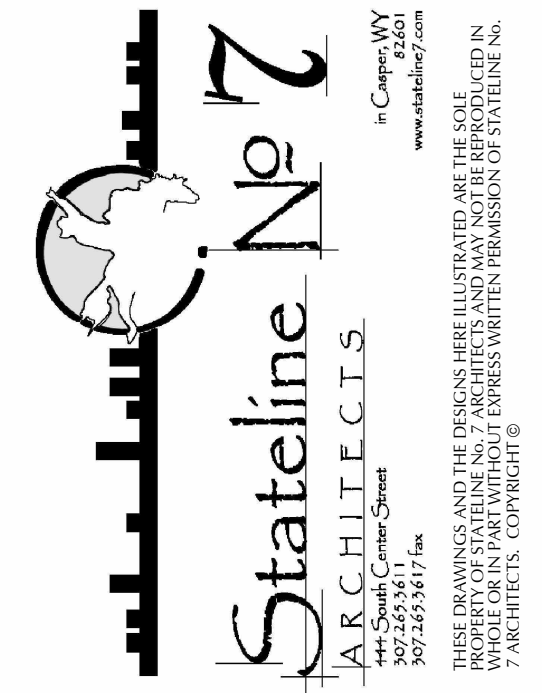

PROJECT NUMBER
23-018

DATE
09-27-2025

DRAWN BY
K LARSEN

DISK ID.

SHEET TITLE
TITLE SHEET AND
GENERAL
INFORMATION

SHEET NUMBER

0.00