

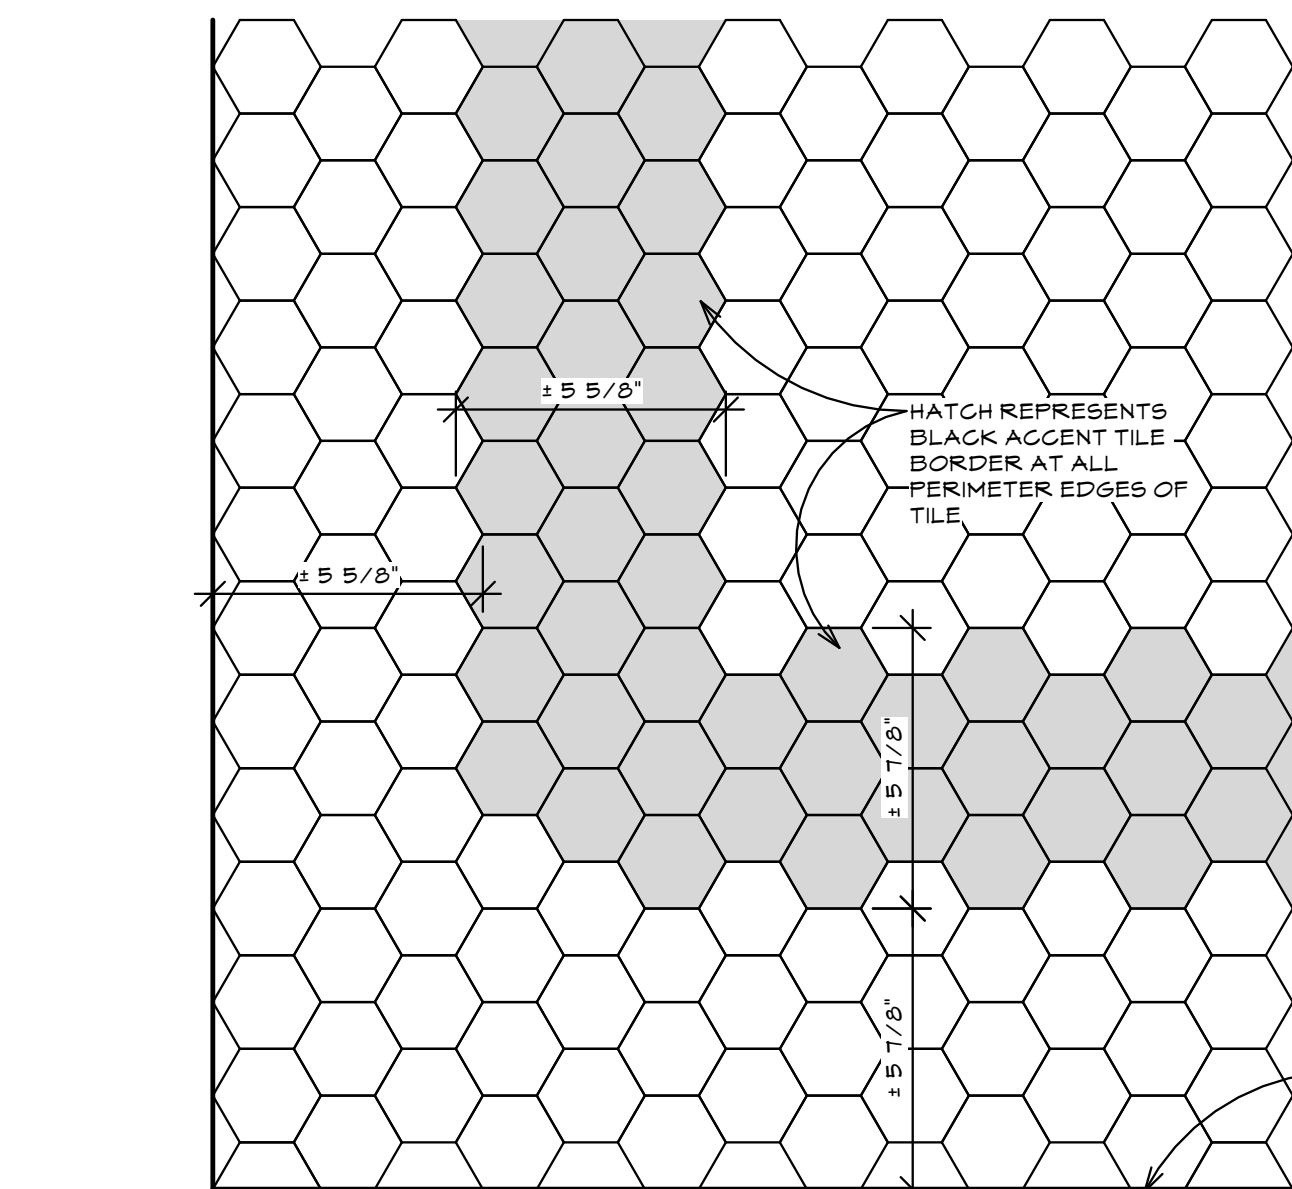


SECOND FLOOR FINISH PLAN
 SCALE: 1/4" = 1'-0"

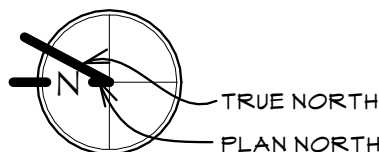

1 TILE FLOOR PATTERN
 SCALE: 3" = 1'-0"

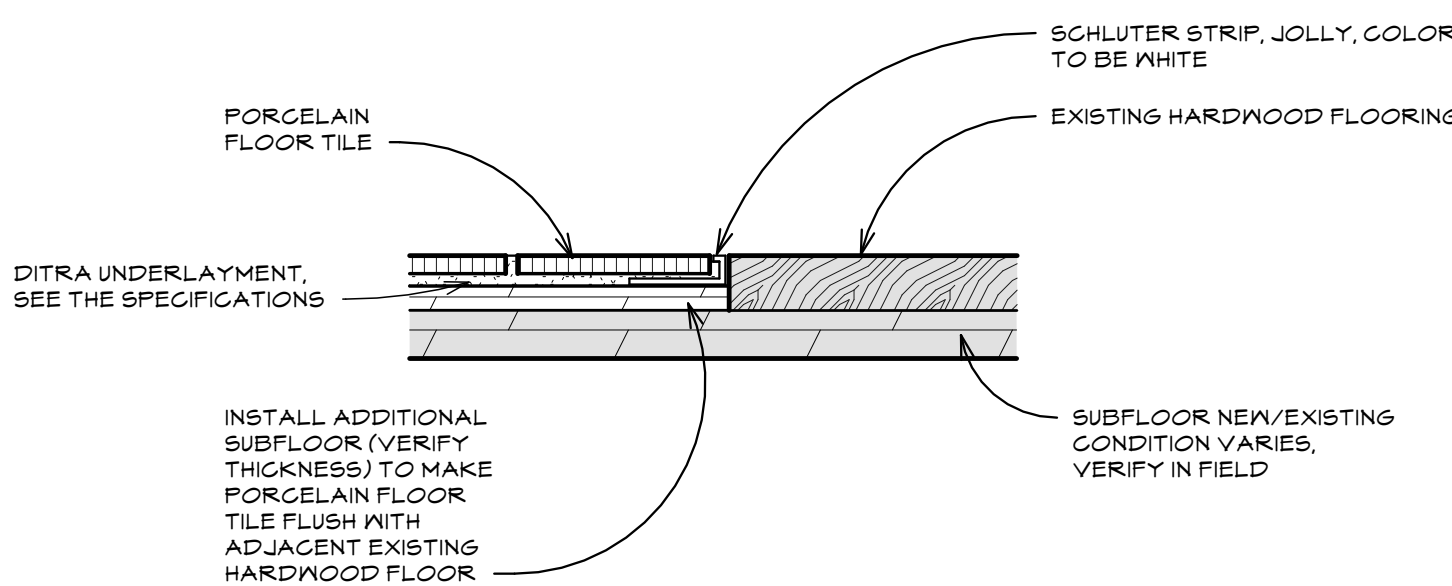

2 FLOOR TRANSITION
 SCALE: 6" = 1'-0"

GENERAL NOTES


- GENERAL NOTES AND LEGEND ON THIS SHEET REFER TO THIS SHEET AND SHEETS 9.15 AND 9.20.
- SEE THE INTERIOR ELEVATIONS, REFLECTED CEILING PLANS, AND DOOR/WINDOW DETAILS FOR ADDITIONAL FINISHES NOT SHOWN OR INDICATED ON THIS PLAN.
- ALL FINISHES EXTEND FROM THE FLOOR TO THE CEILING OR STRUCTURE/ROOF DECK ABOVE UNLESS NOTED OTHERWISE.
- PAINT FINISHES EXTEND TO WINDOWS OR DOORS AT HEAD/JAMB LOCATIONS. SEE THE WINDOW AND DOOR DETAILS.
- INSTALL TRANSITION STRIPS AT INTERSECTIONS OF DIFFERENT FLOORING MATERIALS. TRANSITION STRIPS TO BE OF MATERIAL APPROPRIATE TO ADJOINING FLOORING MATERIAL. SEE KEYNOTES FOR ADDITIONAL INFORMATION.
- ALL PAINTED GYPSUM BOARD WALLS AND CEILING TO RECEIVE A LEVEL 5 SMOOTH FINISH.
- ALL GYPSUM BOARD CEILING AND SOFFITS TO BE PAINT COLOR P1 UNLESS NOTED OTHERWISE.
- ALL 40' OUTSIDE CORNERS (VERTICAL) TO BE SQUARE TYP. UNLESS NOTED OTHERWISE.
- PROVIDE MOISTURE-RESISTANT GYPSUM BOARD ON THE WALLS IN THE FOLLOWING LOCATIONS TO 8'-0" ABOVE FINISH FLOOR: ROOMS 204, 206, 215, AND 221.
- PROVIDE ABUSE-RESISTANT GYPSUM IN THE FOLLOWING LOCATIONS TO 8'-0" ABOVE FINISH FLOOR: ROOM 222.
- MECHANICAL AND ELECTRICAL EQUIPMENT HAS NOT BEEN SHOWN ON THE PLAN FOR CLARITY. SEE THE REFERENCE PLANS AND MECHANICAL/ELECTRICAL DRAWINGS.
- SEE INTERIOR ELEVATIONS FOR FRP-FIBERGLASS REINFORCED PANEL LOCATIONS NEAR MOP SINK BASINS IN CUSTODIAL AND CATERING KITCHEN AREAS. SEE ALSO SPECIFICATIONS FOR FRP INFO.
- ALL MECHANICAL GRILLES/DIFFUSERS THAT ARE MOUNTED IN THE GYPSUM BOARD WALLS AND/OR CEILING ARE TO BE PAINTED IN THE COLOR OF THE ADJACENT WALL OR CEILING. CLEAN AND ETCH GRILLES/DIFFUSERS WITH A VINEGAR SOLUTION PRIOR TO PAINTING.
- ALL WOOD FLOORS TO BE SANDED AND STAINED, COLOR TO BE CHOSEN, UNLESS NOTED OTHERWISE.
- ALL WINDOW SILL PLASTIC LAMINATE TO BE FORMICA #858-58 'PUMICE'.
- ALL PLASTIC LAMINATE COUNTERTOPS AND BACKSPLASHES TO BE FORMICA #1491-58 'SILVER QUARTZITE'.
- ALL VERTICAL PLASTIC LAMINATE TO BE FORMICA #846-58 'OILED LEGNO'.
- CONTRACTOR TO PROVIDE SHOP DRAWINGS SHOWING COMPLETE LAYOUT INCLUDING ALL MATERIALS, COLORS, FINISHES, AND HARDWARE FOR REVIEW PRIOR TO FABRICATION.
- DIMENSIONS ARE TO FINISH SURFACE OF WALL UNLESS NOTED OTHERWISE.
- CONTRACTOR TO PROVIDE ALL BLOCKING AND BACKING FOR CASEWORK AND OTHER WALL MOUNTED ACCESSORIES SHOWN ON THE INTERIOR ELEVATIONS, INCLUDING OWNER-PROVIDED ITEMS.
- CONTRACTOR TO FIELD VERIFY ALL DIMENSIONS/MEASUREMENTS IN THE FIELD PRIOR TO FABRICATION/ORDERING CASEWORK AND COUNTERTOPS.
- ALL TOILET/URINAL PARTITIONS TO BE SCRANTON PRODUCTS. HINY HDERS SOLID HDPE, FLOOR/WALL MOUNTED, HEADRAIL BRACED, PROVIDE STAINLESS STEEL (SATIN) TRIM, SHOES, BRACKETS, HARDWARE AND ALL OTHER EXPOSED ACCESSORY ITEMS. BRACKETS TO BE CONTINUOUS TYP. PROVIDE GRAB BAR REINFORCEMENT WHERE REQUIRED. COLOR: SHALE.

KEYNOTES

- 801 HOLE IN WOOD FLOOR TO BE PATCHED WITH SALVAGED WOOD, SANDED, STAINED, AND SEALED (VERIFY EXACT SIZE).
 802 PATCH FLOOR AS NEEDED FROM PLUMBING DEMO WORK (VERIFY EXACT SIZE).
 804 INSTALL 'OCCUPANCY LOAD' SIGN. SEE SIGNAGE LEGEND ON SHEET 9.15.
 805 INSTALL 'EXIT' SIGN. SEE SIGNAGE LEGEND ON SHEET 9.15.
 806 INSTALL 'STAIR EXIT' SIGN. SEE SIGNAGE LEGEND ON SHEET 9.15.
 807 INSTALL TRANSITION STRIPS AT INTERSECTION OF DIFFERENT FLOORING MATERIALS. SIZE AS APPROPRIATE FOR MATERIAL THICKNESS.
 808 PROVIDE MANUALLY OPERATED ROLLER SHADES WITH PULL CHAIN - ENTIRE WINDOW OPENING - FIELD VERIFY EXACT SIZES. SEE THE SPECIFICATIONS: HUNTER DOUGLAS ARCHITECTURAL E SCREEN '1801' CHARCOAL/CHARCOAL - 1% OPENNESS.
 809 PROVIDE TILE FLOORING THIS AREA.
 810 INSTALL 'RESTROOM' (WOMEN'S) SIGN. SEE SIGNAGE LEGEND ON SHEET 9.15.
 811 INSTALL 'RESTROOM' (MEN'S) SIGN. SEE SIGNAGE LEGEND ON SHEET 9.15.
 812 INSTALL 'FLOOR LEVEL' SIGN. SEE SIGNAGE LEGEND ON SHEET 9.15.
 813 INSTALL A VERTICAL 'V' GROOVE DRYWALL EXPANSION JOINT.

LEGEND

- EXIST -EXISTING FINISH
 GYP -FINISHED NON-SAG GYPSUM BOARD, PAINT P1
 FRP -FIBERGLASS REINFORCED PANEL TO 8'-0" A.F.F. HIGH, COLOR: MARLITE P100 WHITE WITH PAINTED WALL ABOVE
 MDF -PAINTED MDF, SEE 1/4.15, COLOR TO BE P3
 WOOD -EXISTING HARD WOOD FLOORING; SAND/REFINISH STAIN - SEE THE SPECIFICATIONS
 RB -RUBBER BASE: 4" HIGH ROPPE 122 NATURAL
 LVT -FLOATING LUXURY VINYL TILE TO COVER EXISTING WOOD FLOOR, SHAW CONTRACT QUIET COVER 0126V, COLOR TO BE RED OAK 00240, SIZE 7'x48" NOMINAL
 TIN -TIN CEILING TILE PANELS, BRAIDED PANELS, AND SOFFIT PANELS TO BE REFINISHED, COLOR TO BE P1 (SOFFIT PANELS TO BE P2)
 P1 -PAINT, MAIN FIELD COLOR: ACRYLIC LATEX PAINT, EG66SHELL, SEE SPEC, COLOR TO BE SHERWIN WILLIAMS SW7104 COTTON WHITE
 P2 -PAINT, ACCENT COLOR: ACRYLIC LATEX PAINT, EG66SHELL, SEE SPEC, COLOR TO BE CUSTOM MIX MUNSELL COLOR, 100-07R 5.5/4.5
 P3 -PAINT, ACCENT MDF COLOR: ACRYLIC LATEX PAINT, EG66SHELL, SEE SPEC, COLOR TO BE SHERWIN WILLIAMS SW 0045 ANTIQUARIAN BROWN
 PTILE -PORCELAIN FLOOR TILE: 3" HEXAGON MOSAIC FLOOR TILE, MAIN FIELD COLOR: 'WHITE'; ACCENT COLOR: 'BLACK'; SEE DETAIL 1/4.10 FOR INSTALLATION PATTERN AND DETAIL 2/4.10 FOR FLOOR TRANSITION; USE LATICRETE EPOXY SPECATRALOCK PRO EPOXY GROUT, COLOR TO BE 60 DUSTY GREY
 PTA -CERAMIC WALL TILE (FLOOR TO 4'-0" HEIGHT): 3'x6" DALTILE COLOR WHEEL CLASSIC MAIN FIELD COLOR: 'WHITE' 01100; ACCENT TILE TO BE COLOR 'BLACK'; 3'x6" DALTILE COLOR WHEEL CLASSIC 'BLACK' K18; TRIM TOP OF MAINSCOT WITH SCHLUTER JOLLY COLOR-COATED ALUMINUM 'BRIGHT WHITE'; USE LATICRETE SPECTRALOCK PRO EPOXY GROUT, COLOR TO 60 DUSTY GREY, PAINT P1 ABOVE TO CEILING
 WOOD -APPROXIMATE LOCATION AND AREA OF WOOD FLOOR PATCH (FIELD VERIFY); USE SALVAGED WOOD TO FIX AND PATCH AREA OF EXISTING WOOD FLOOR

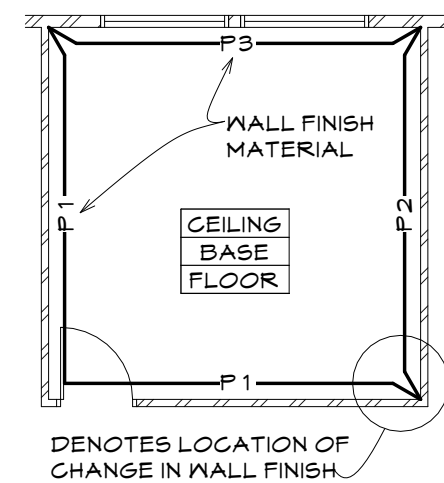

DENOTES LOCATION OF CHANGE IN WALL FINISH

PROJECT NUMBER
 16-022

DATE
 06-30-25

DRAWN BY
 CB

DISK ID.

SHEET TITLE
 SECOND FLOOR
 FINISH FLOOR
 PLAN

SHEET NUMBER

9.10