



**18** NO SCALE WEST ENTRY TO SUB-BASEMENT


STAIR WELL RETAINING WALL SCHEDULE		
MARK	RW1 & RW2	RW3
A	1'-4"	1'-0"
B	#6 AT 10" OC	#5 AT 12" OC
D	#6 AT 10" OC	#5 AT 12" OC
E	10'-6" MAX	6'-10" MAX

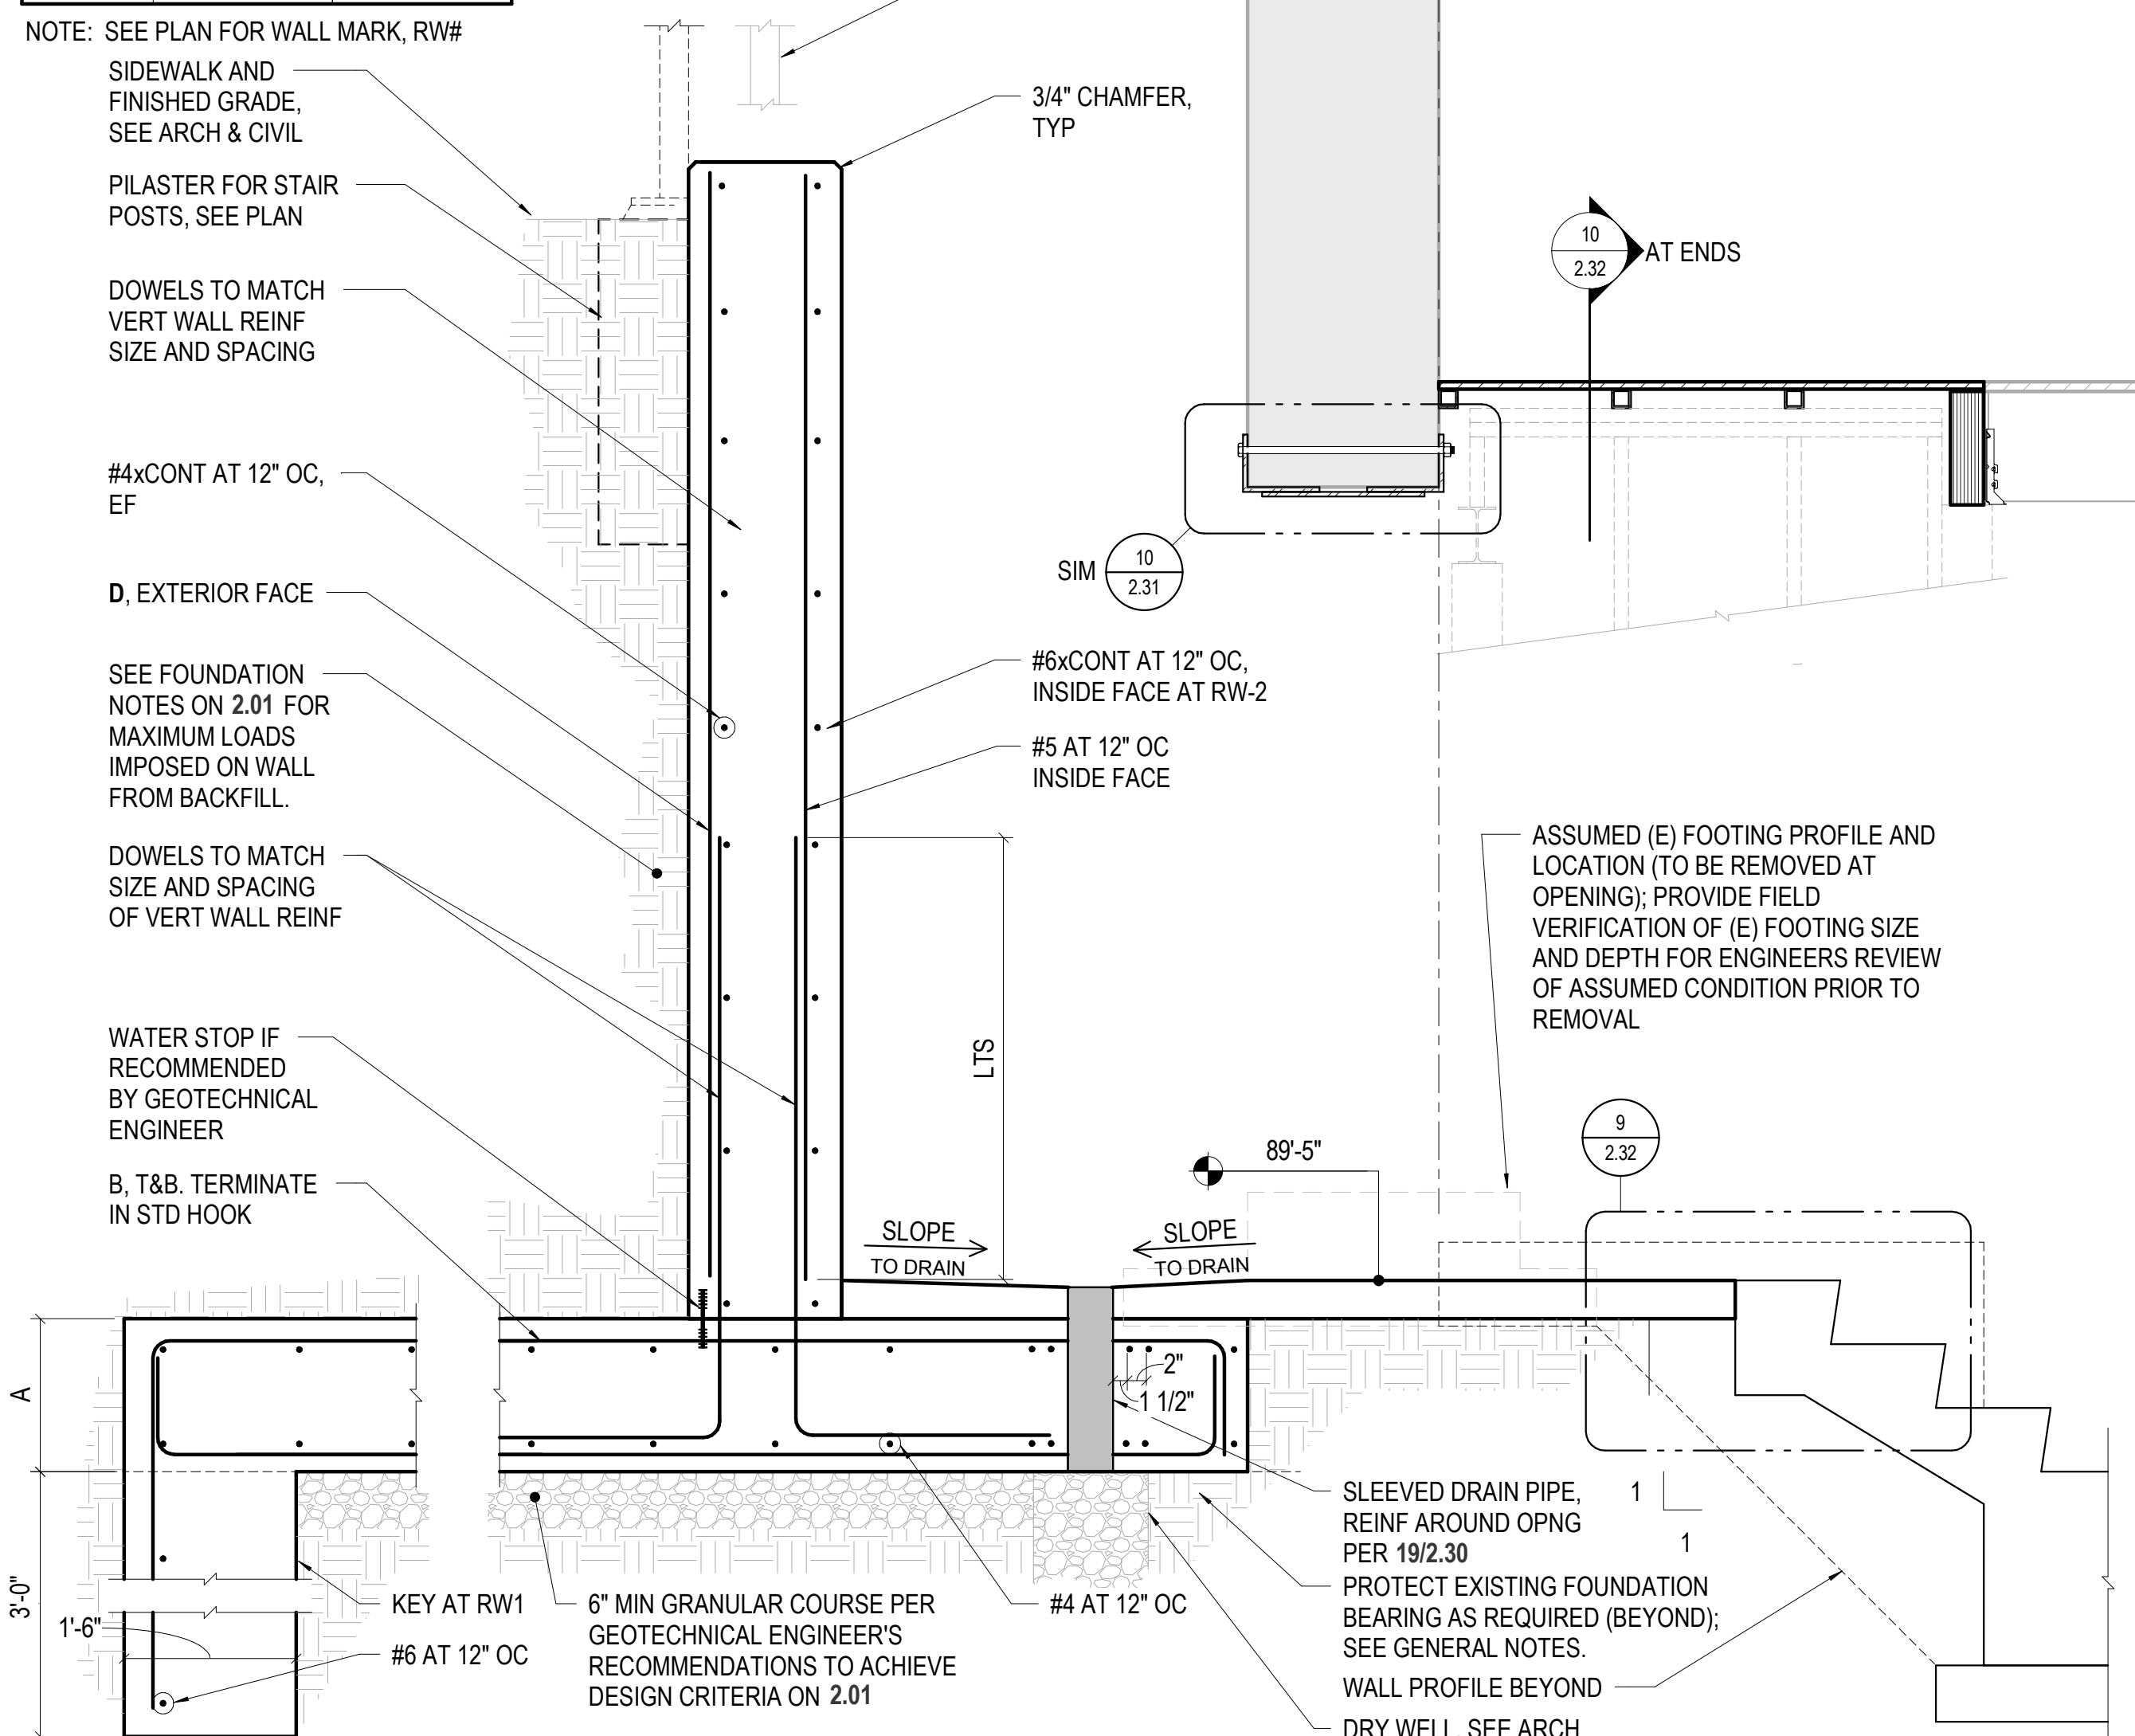


**20** NO SCALE EAST SUB-BASEMENT ENTRY

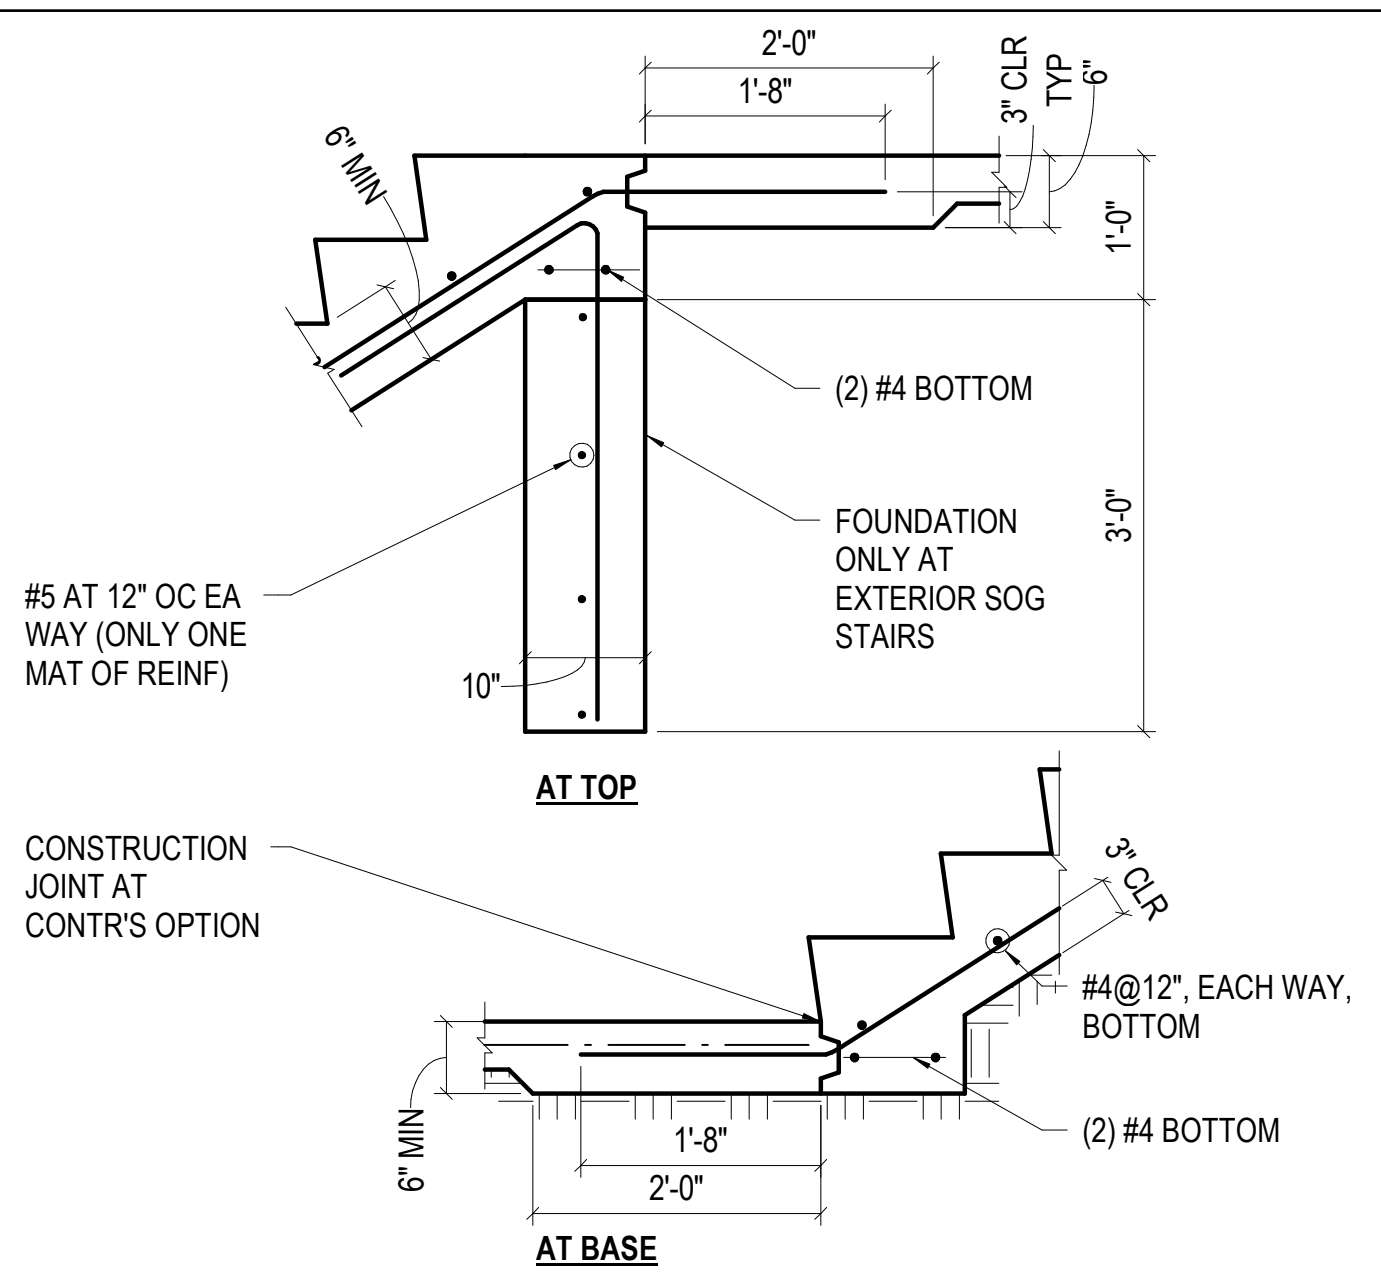


**9** NO SCALE SOG STAIR

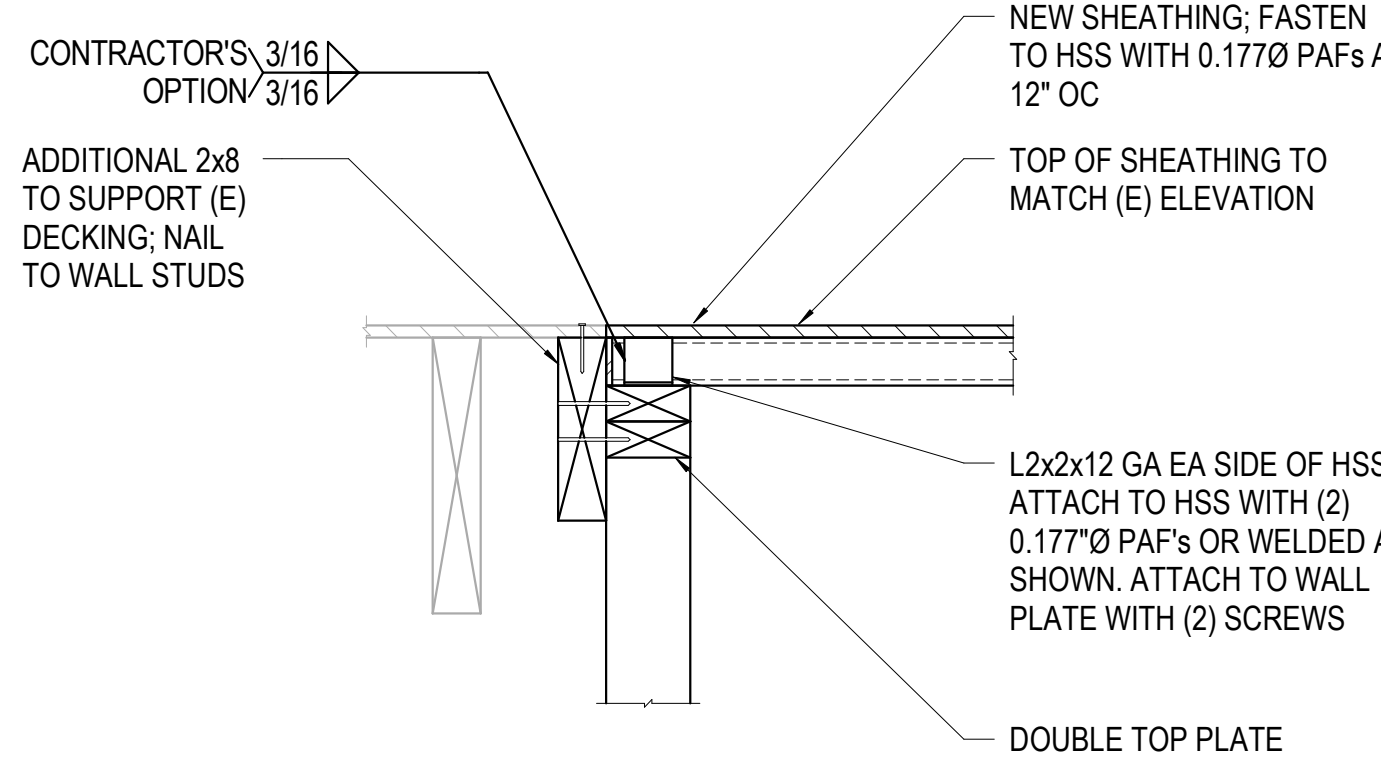


**10** NO SCALE HSS END SUPPORT

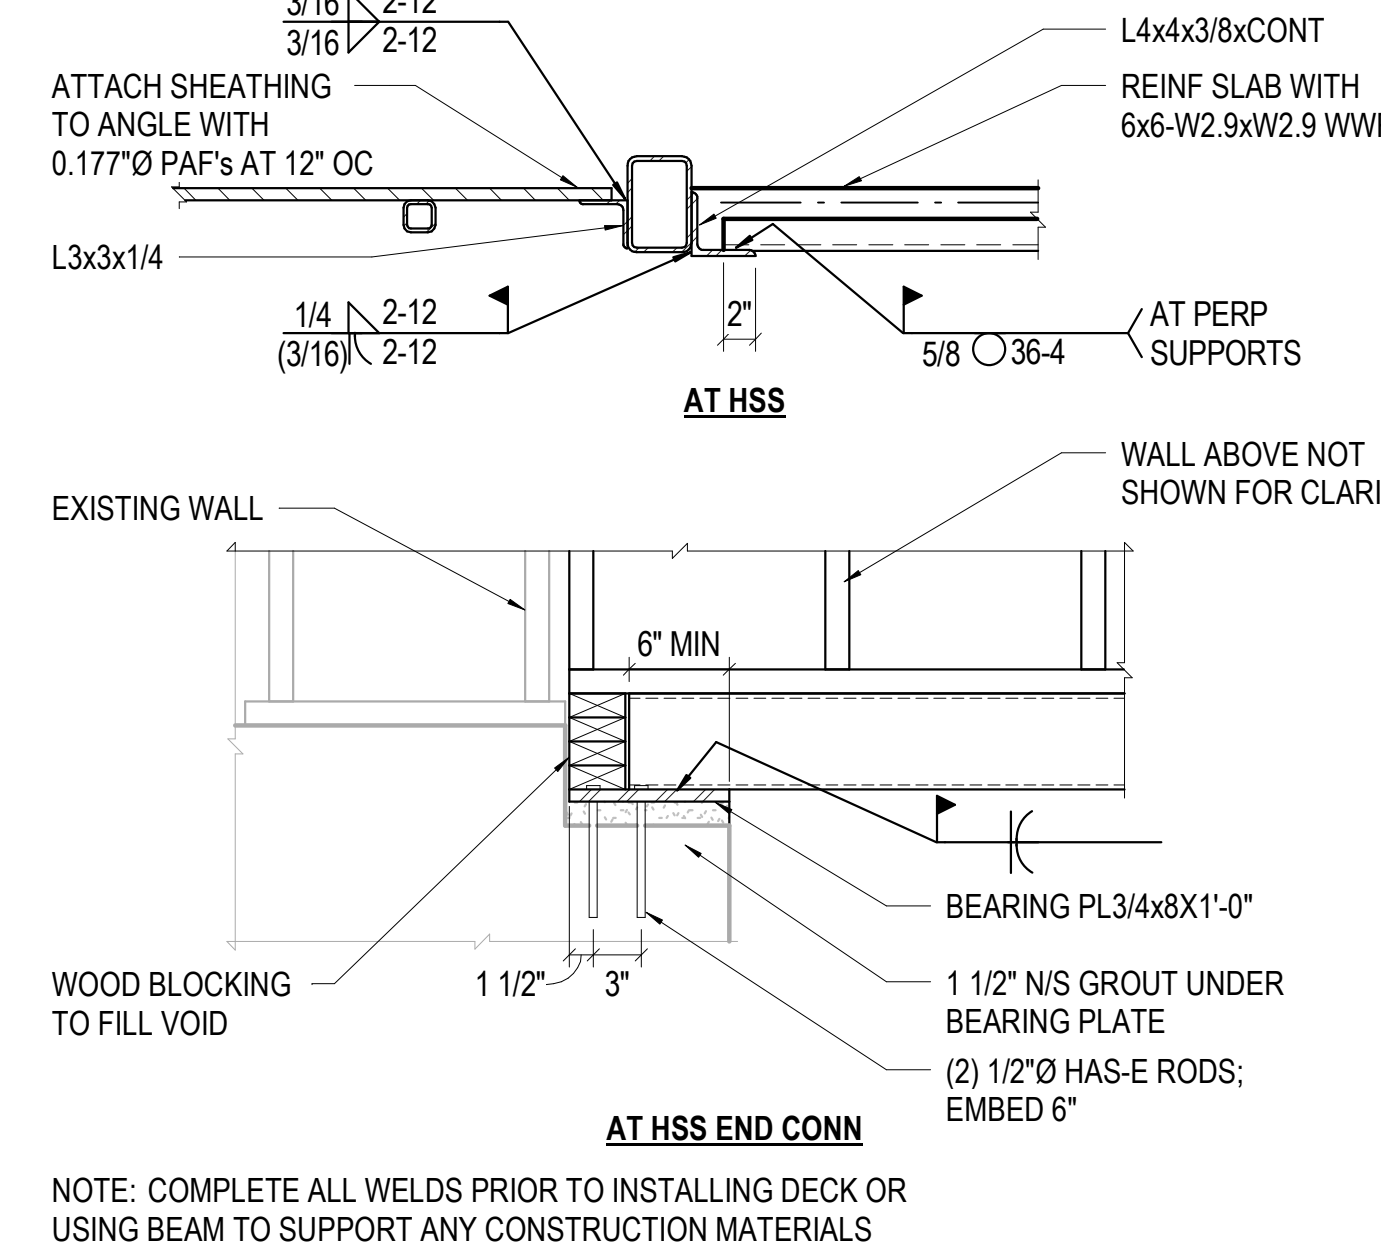


**11** NO SCALE HSS BEAM AT STAIRS

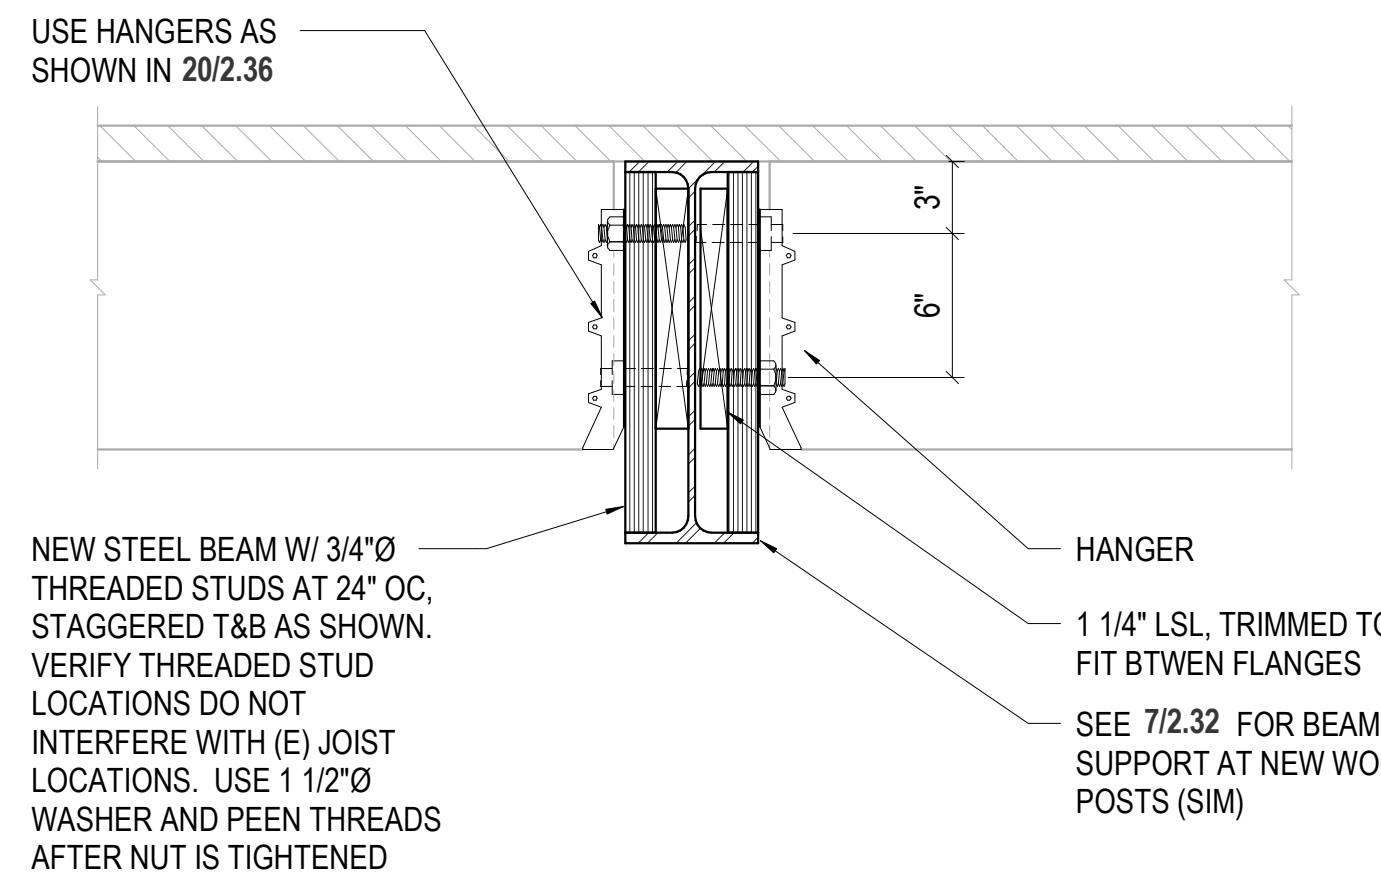


**12** NO SCALE JOIST SUPPORT AT NEW BM

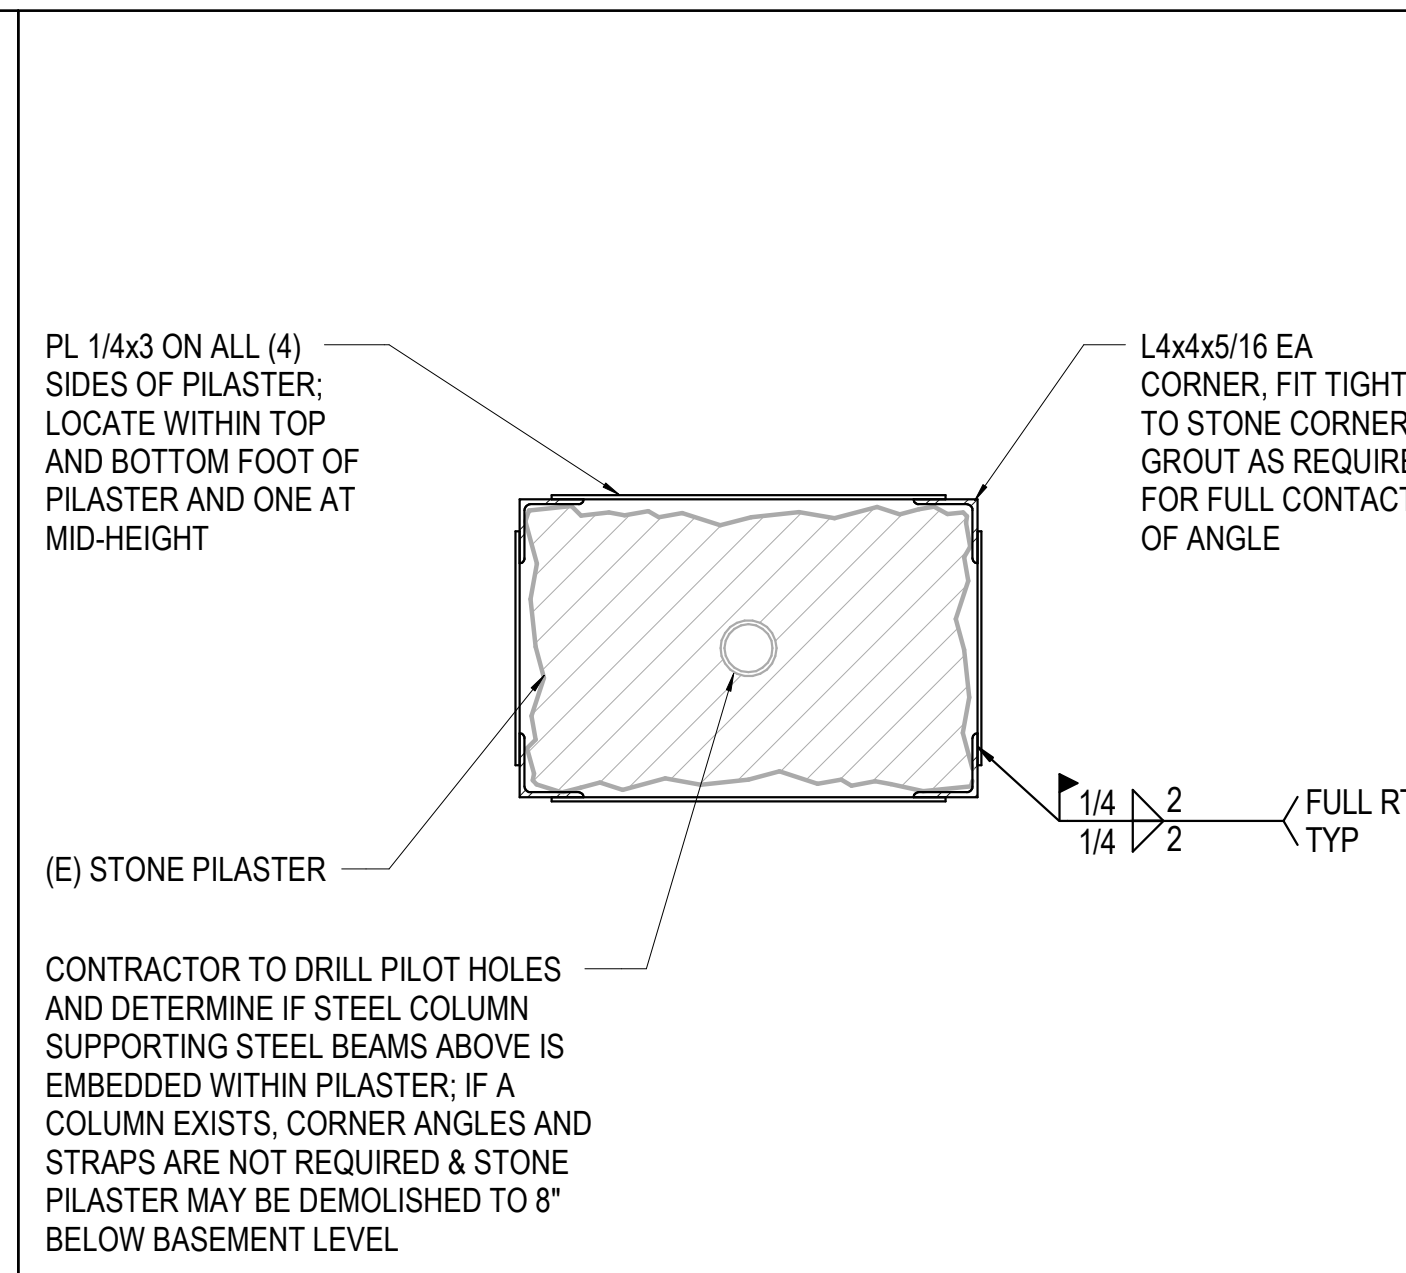


**5** NO SCALE (E) STONE PILASTER CONFINEMENT

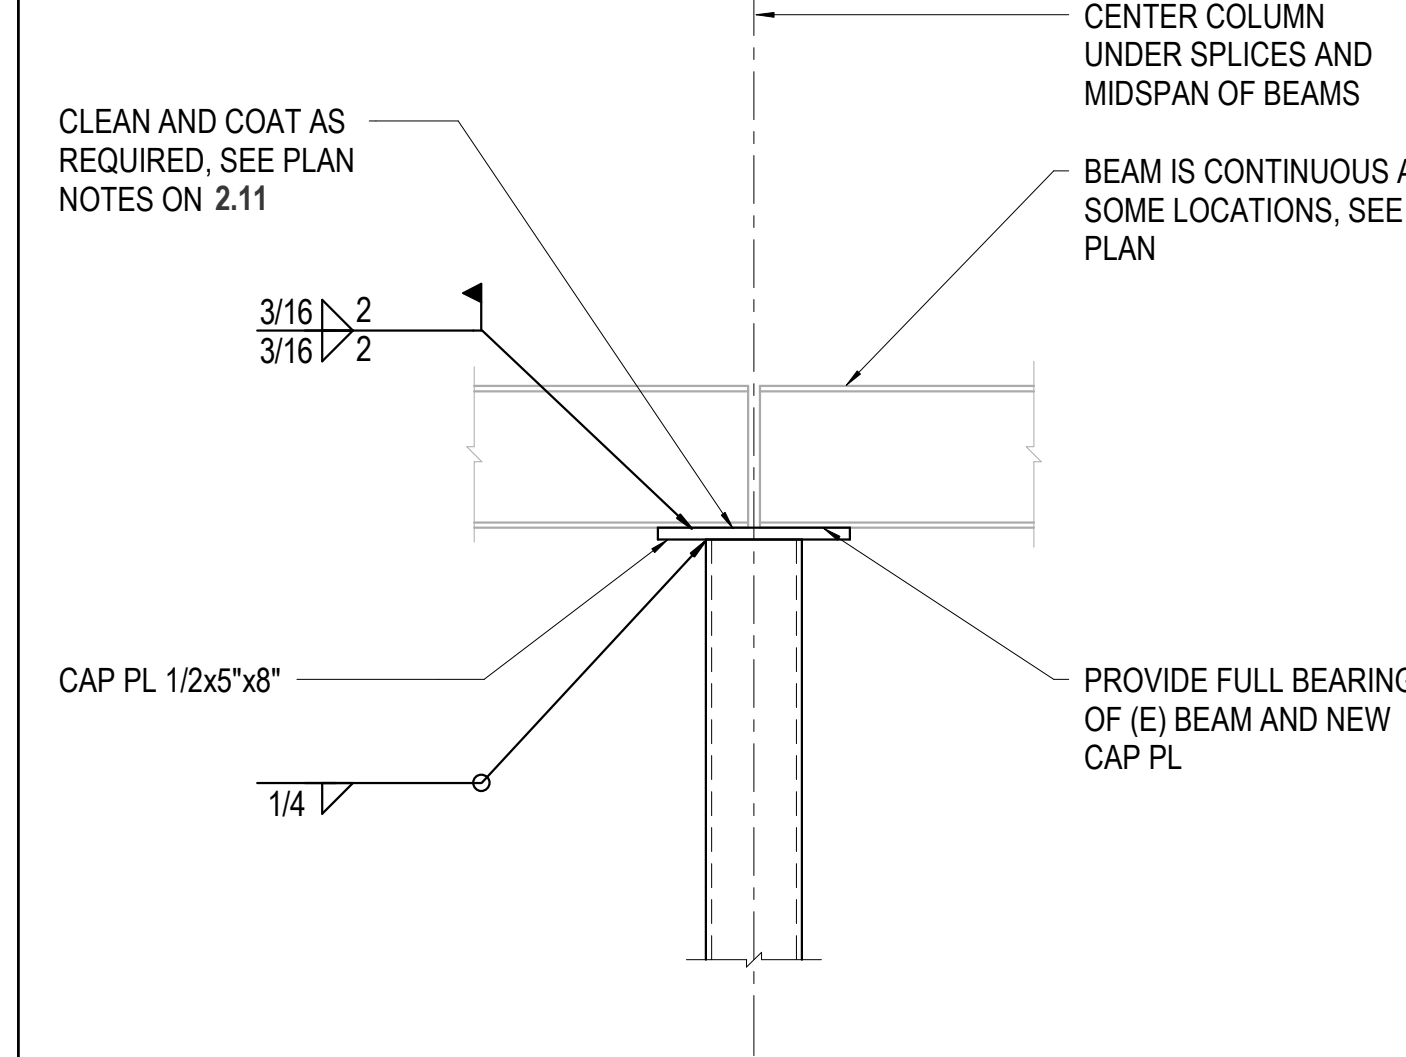


**6** NO SCALE BEAM BEARING ON NEW STEEL COL

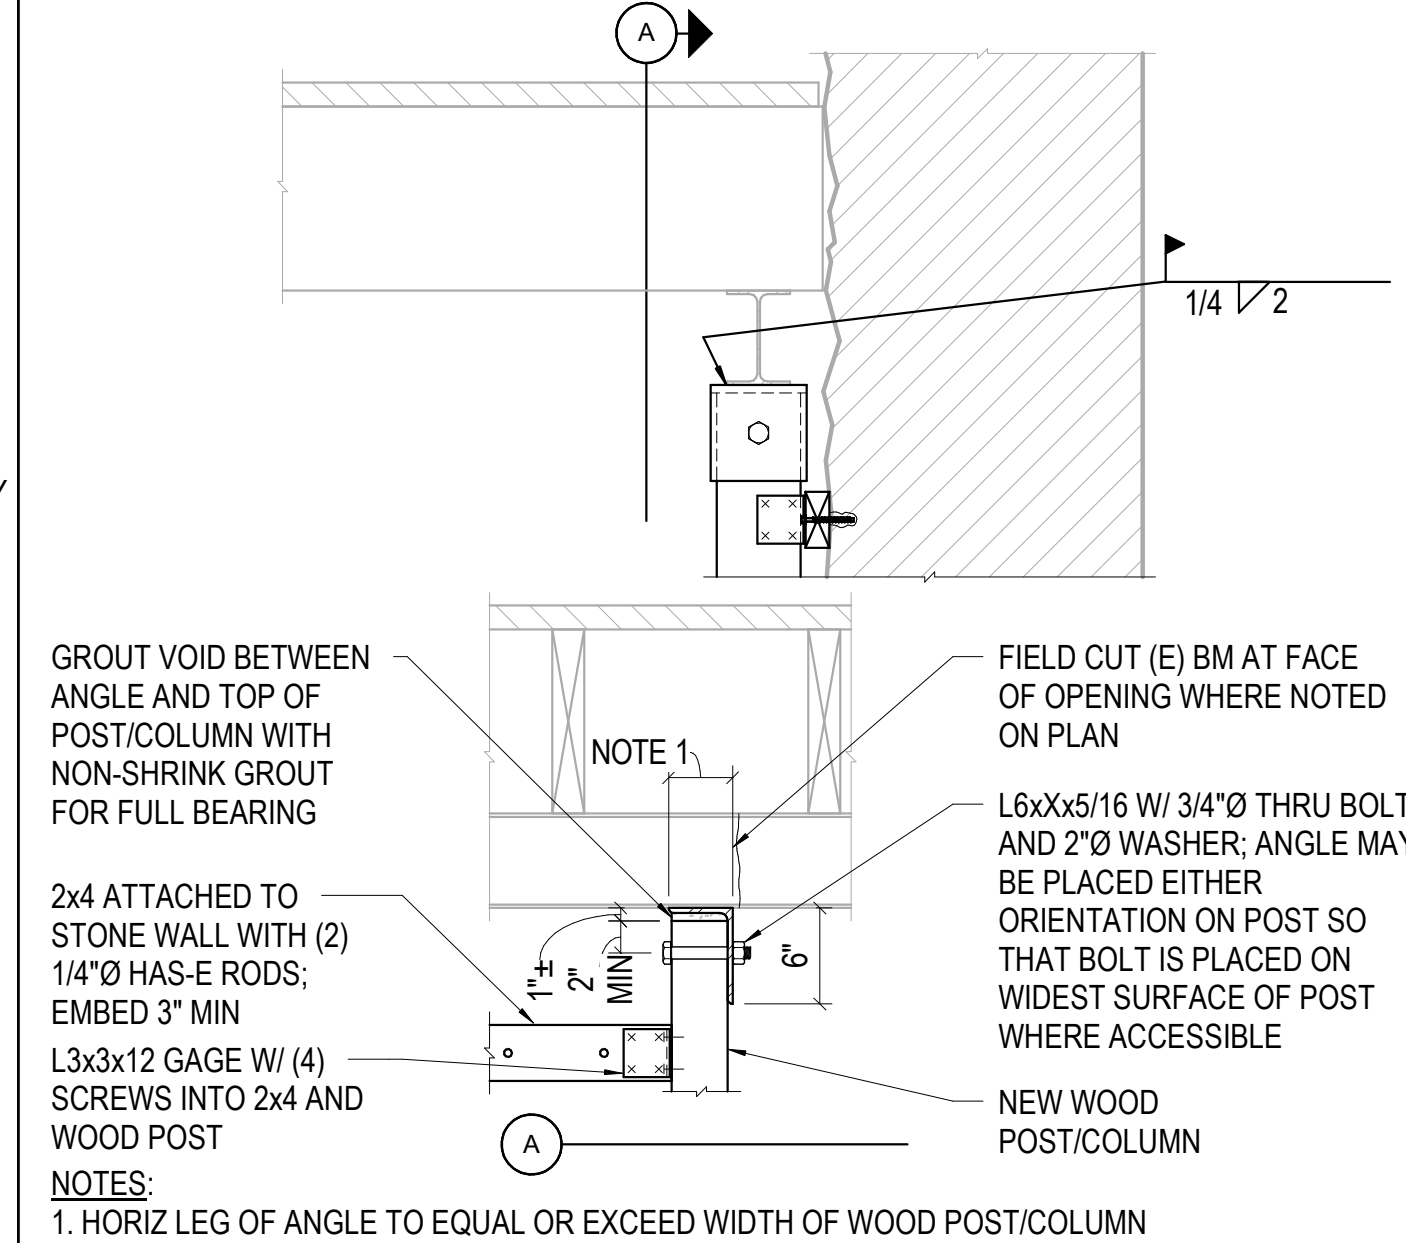


**7** NO SCALE BEAM BEARING ON NEW WOOD POST/COLUMN

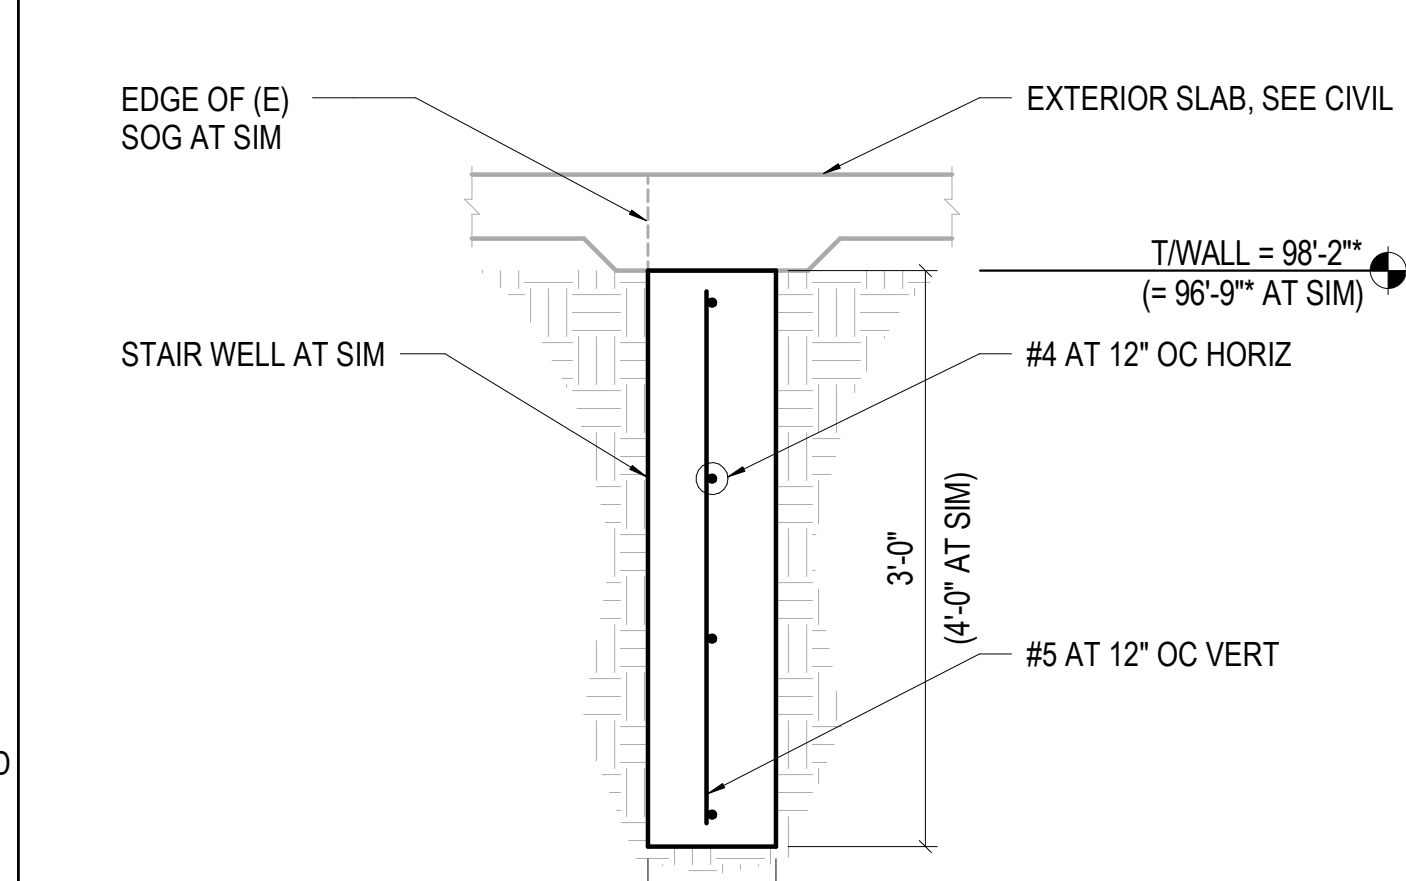


**8** NO SCALE GRADE BEAM

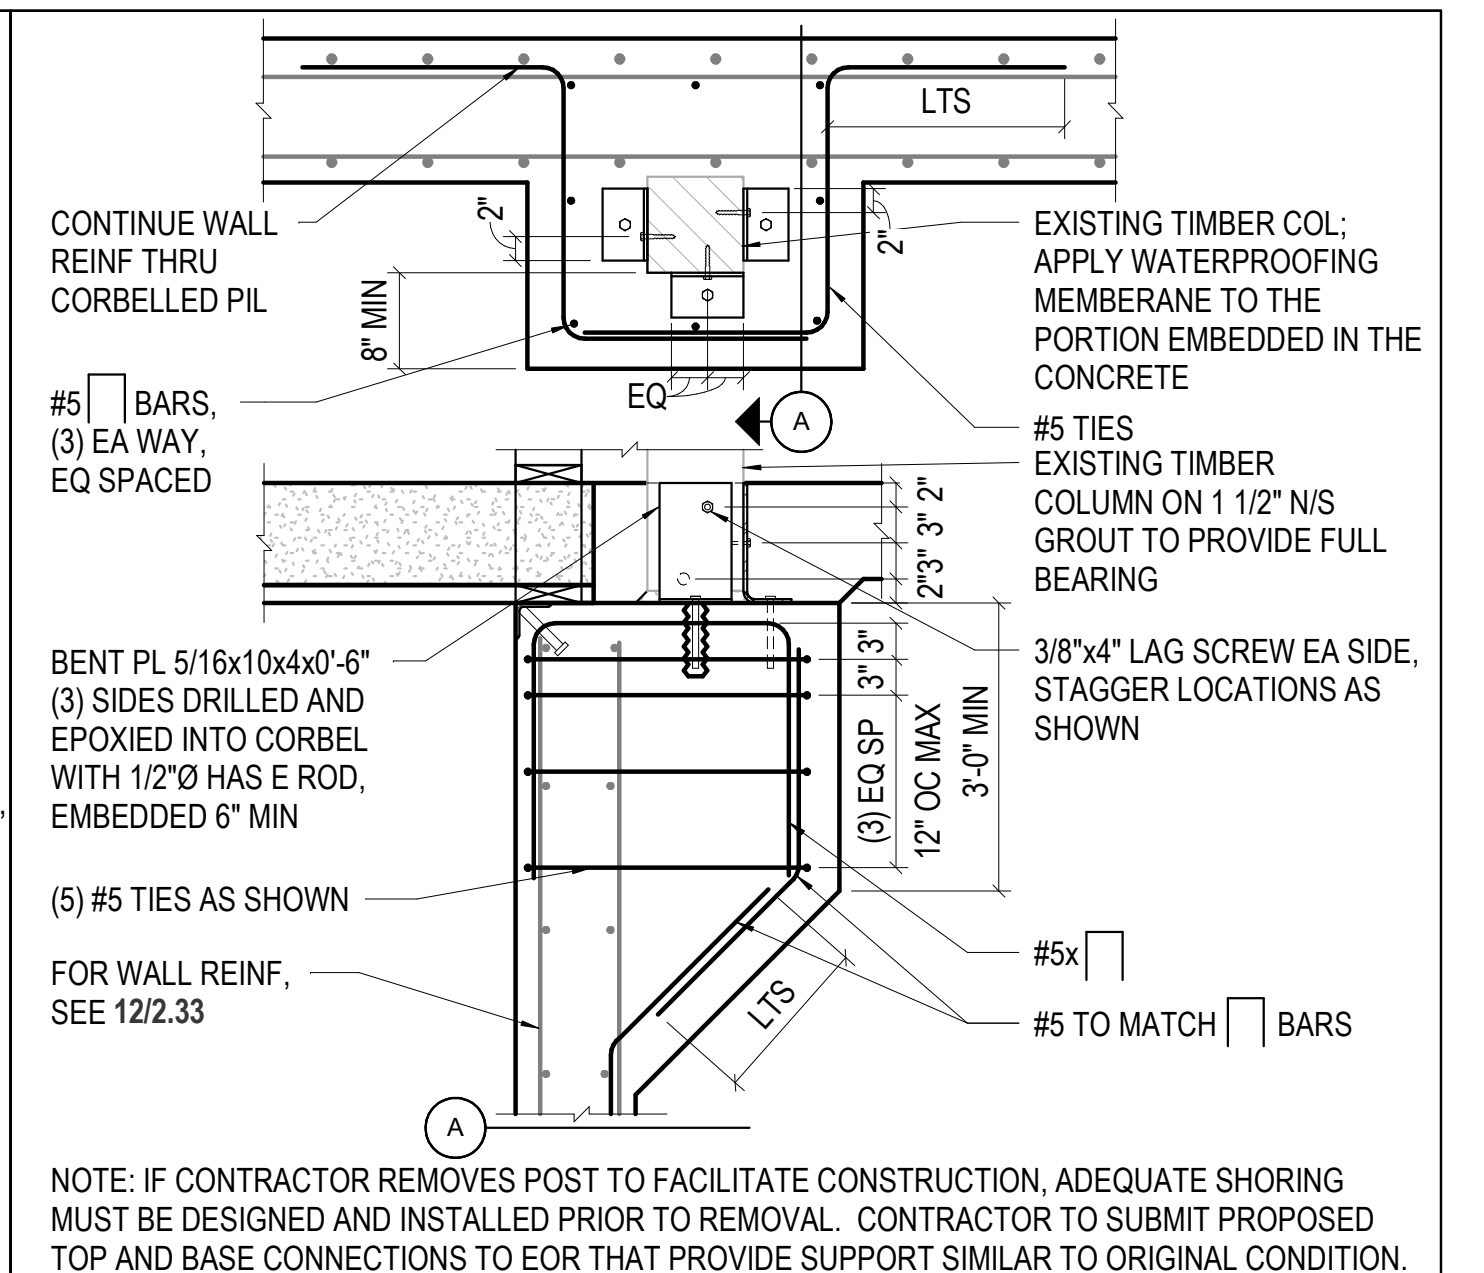


**1** NO SCALE CORBELLED PILASTER DETAIL

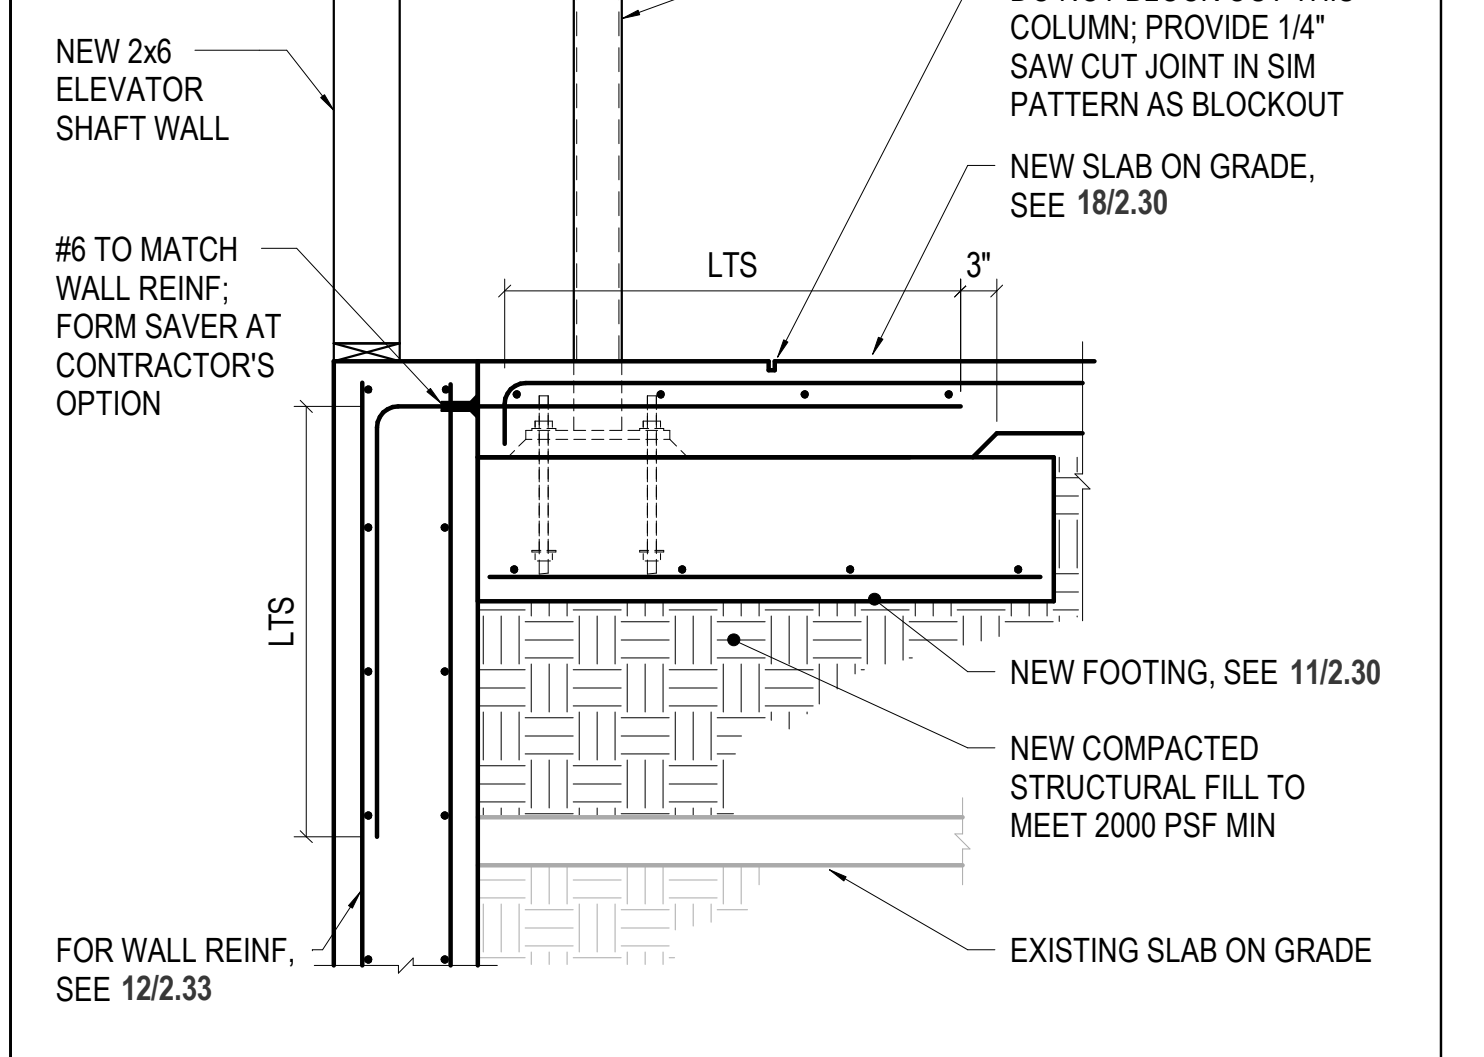


**2** NO SCALE NEW HSS POST FND ADJ TO ELEVATOR

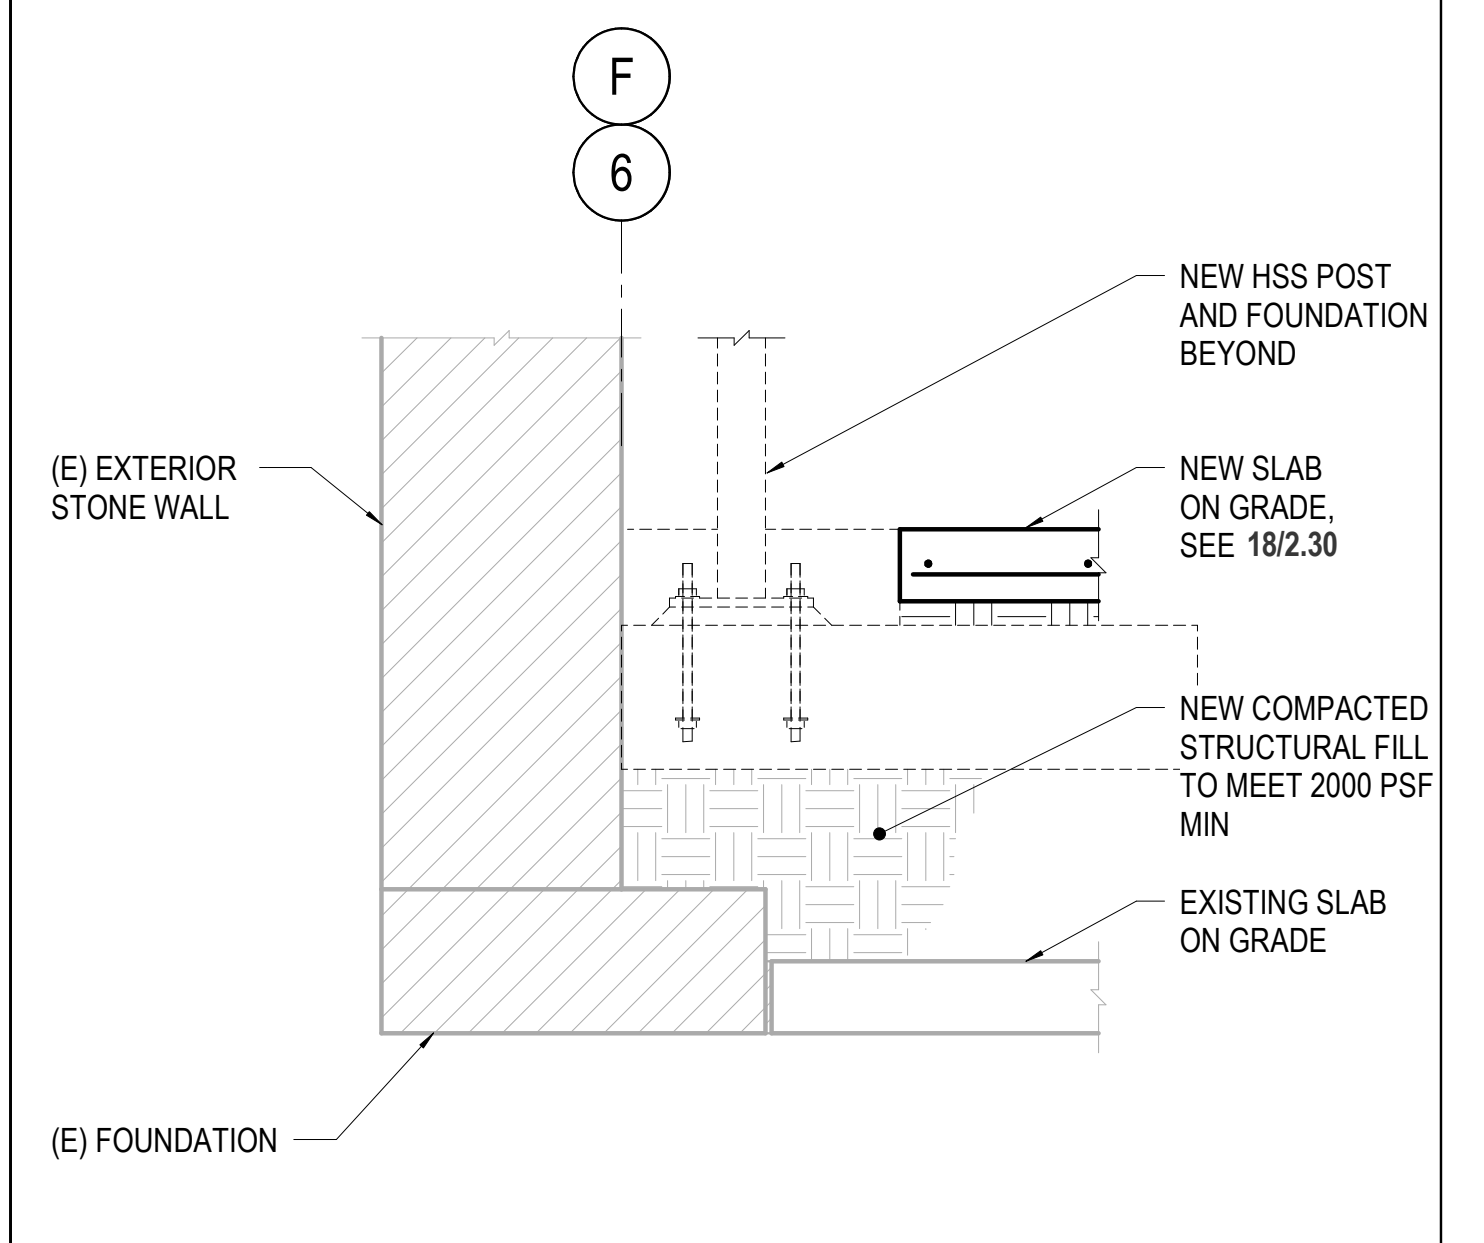


**3** NO SCALE NEW SOG INFILL - EXT WALL

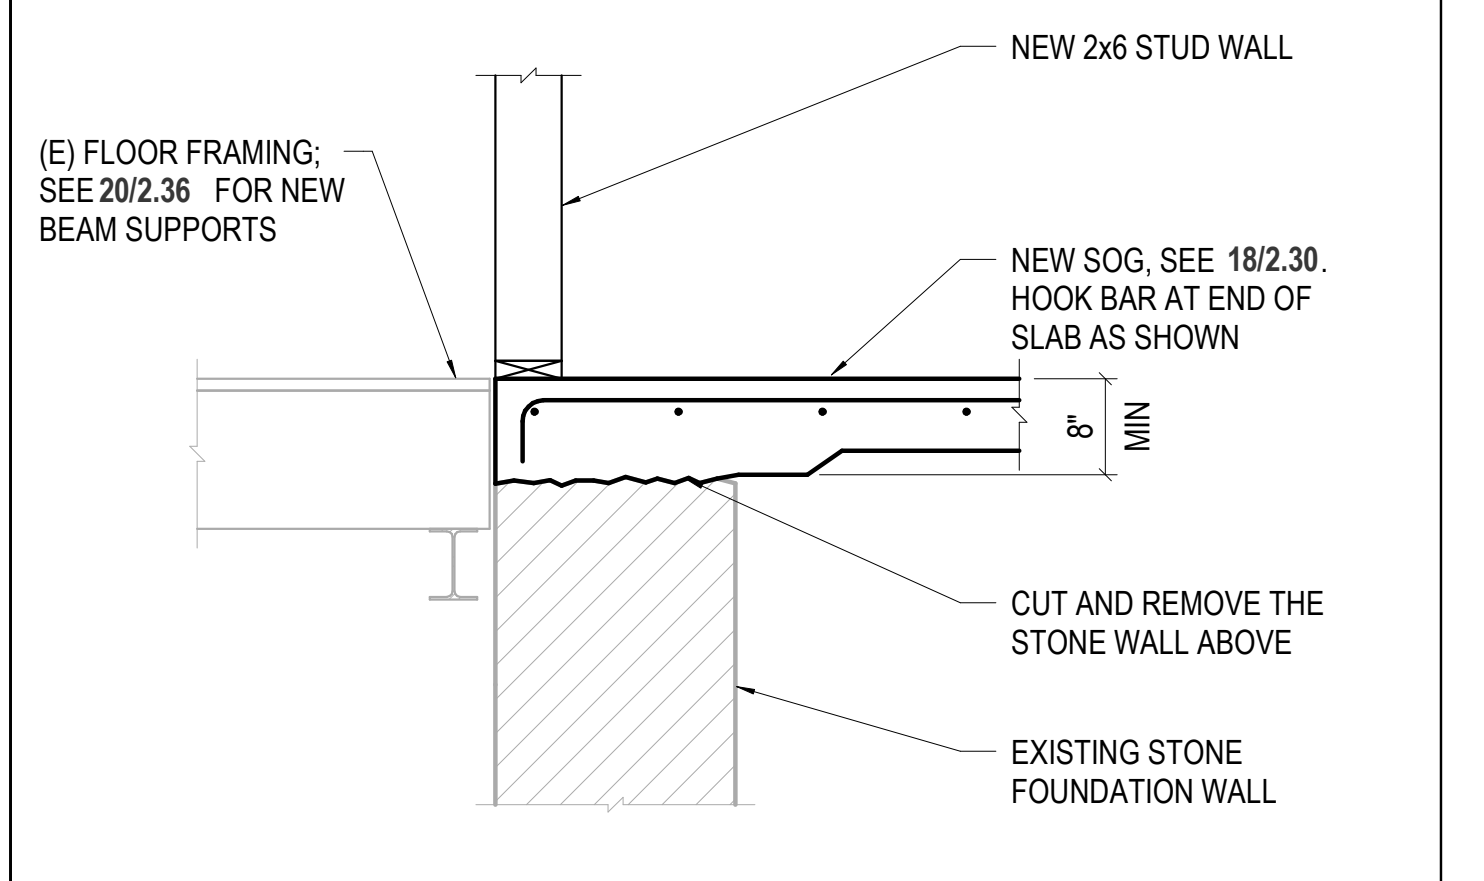

**4** NO SCALE NEW SOG INFILL - INT STONE WALL

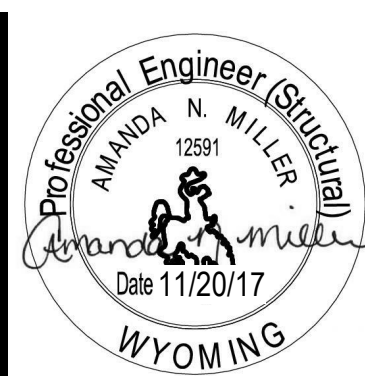

OLD STONEY REMODEL  
PHASE ONE  
108 NORTH 4TH STREET  
SUNDANCE, WYOMING 82729

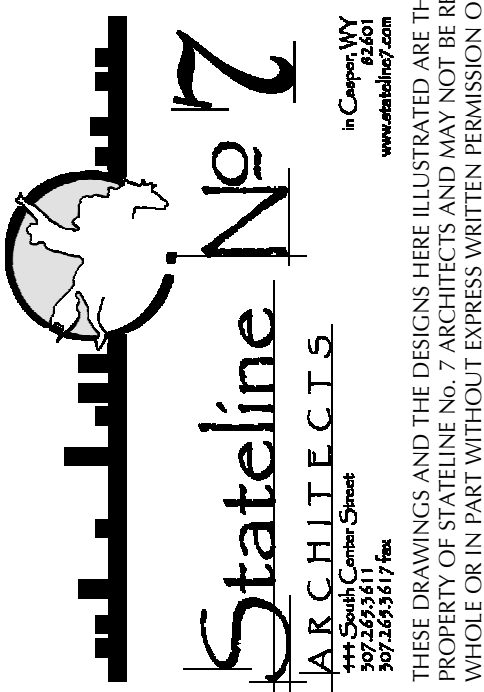

PROJECT  
16-025

DATE  
11/20/17

DRAWN  
NAO

DISK

SHEET  
BASEMENT & UPPER FLOOR DETAILS

SHEET

2.32