


1 BUILDING SECTION 1
SCALE: 1/4" = 1'-0"

OLD STONEY REMODEL
PHASE ONE
108 NORTH 4TH STREET
SUNDANCE, WYOMING 82729

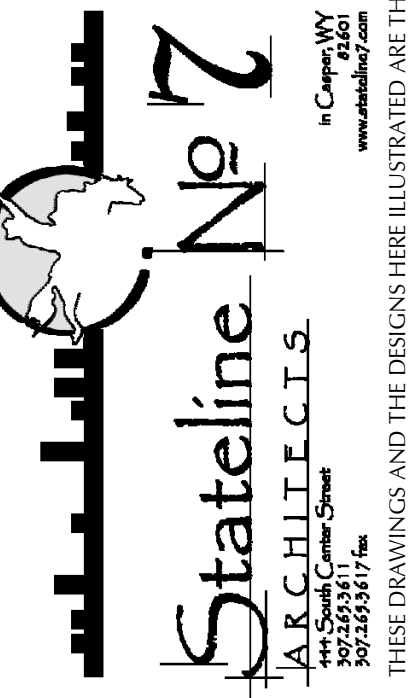

THESE DRAWINGS AND THE DESIGN HERE ILLUSTRATED ARE THE SOLE PROPERTY OF STATILINE NO. 7 ARCHITECTS AND MAY NOT BE REPRODUCED IN ANY MANNER WITHOUT THE WRITTEN PERMISSION OF STATILINE NO. 7 ARCHITECTS. COPYRIGHT

PROJECT NUMBER
16-022

DATE
11-20-2017

DRAWN BY
KFOX
A WILLIAMSON

DISK ID.
16-022 Old
Stoney/16-022_Old
Stoney.rvt

SHEET TITLE
BUILDING
SECTION

SHEET NUMBER

6.10