




OLD STONEY REMODEL
 PHASE ONE
 108 NORTH 4TH STREET
 SUNDANCE, WYOMING 82729

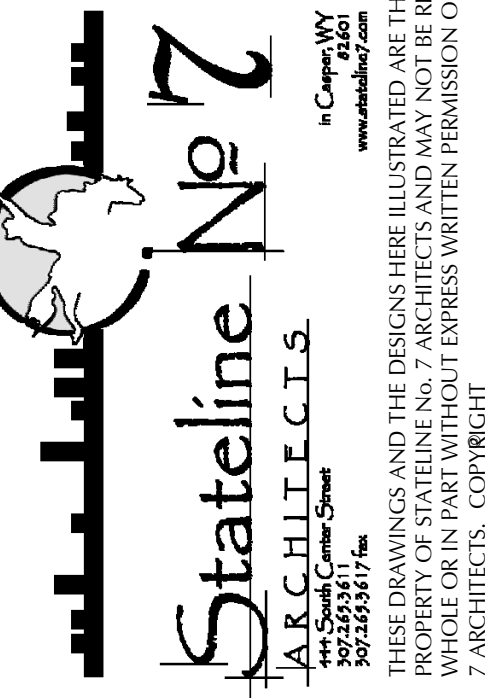


THESE DRAWINGS AND THE DESIGN HERE ILLUSTRATED ARE THE SOLE PROPERTY OF STATELINE NO. 7 ARCHITECTS AND MAY NOT BE REPRODUCED IN ANY MANNER WITHOUT THE WRITTEN PERMISSION OF STATELINE NO. 7 ARCHITECTS. COPYRIGHT

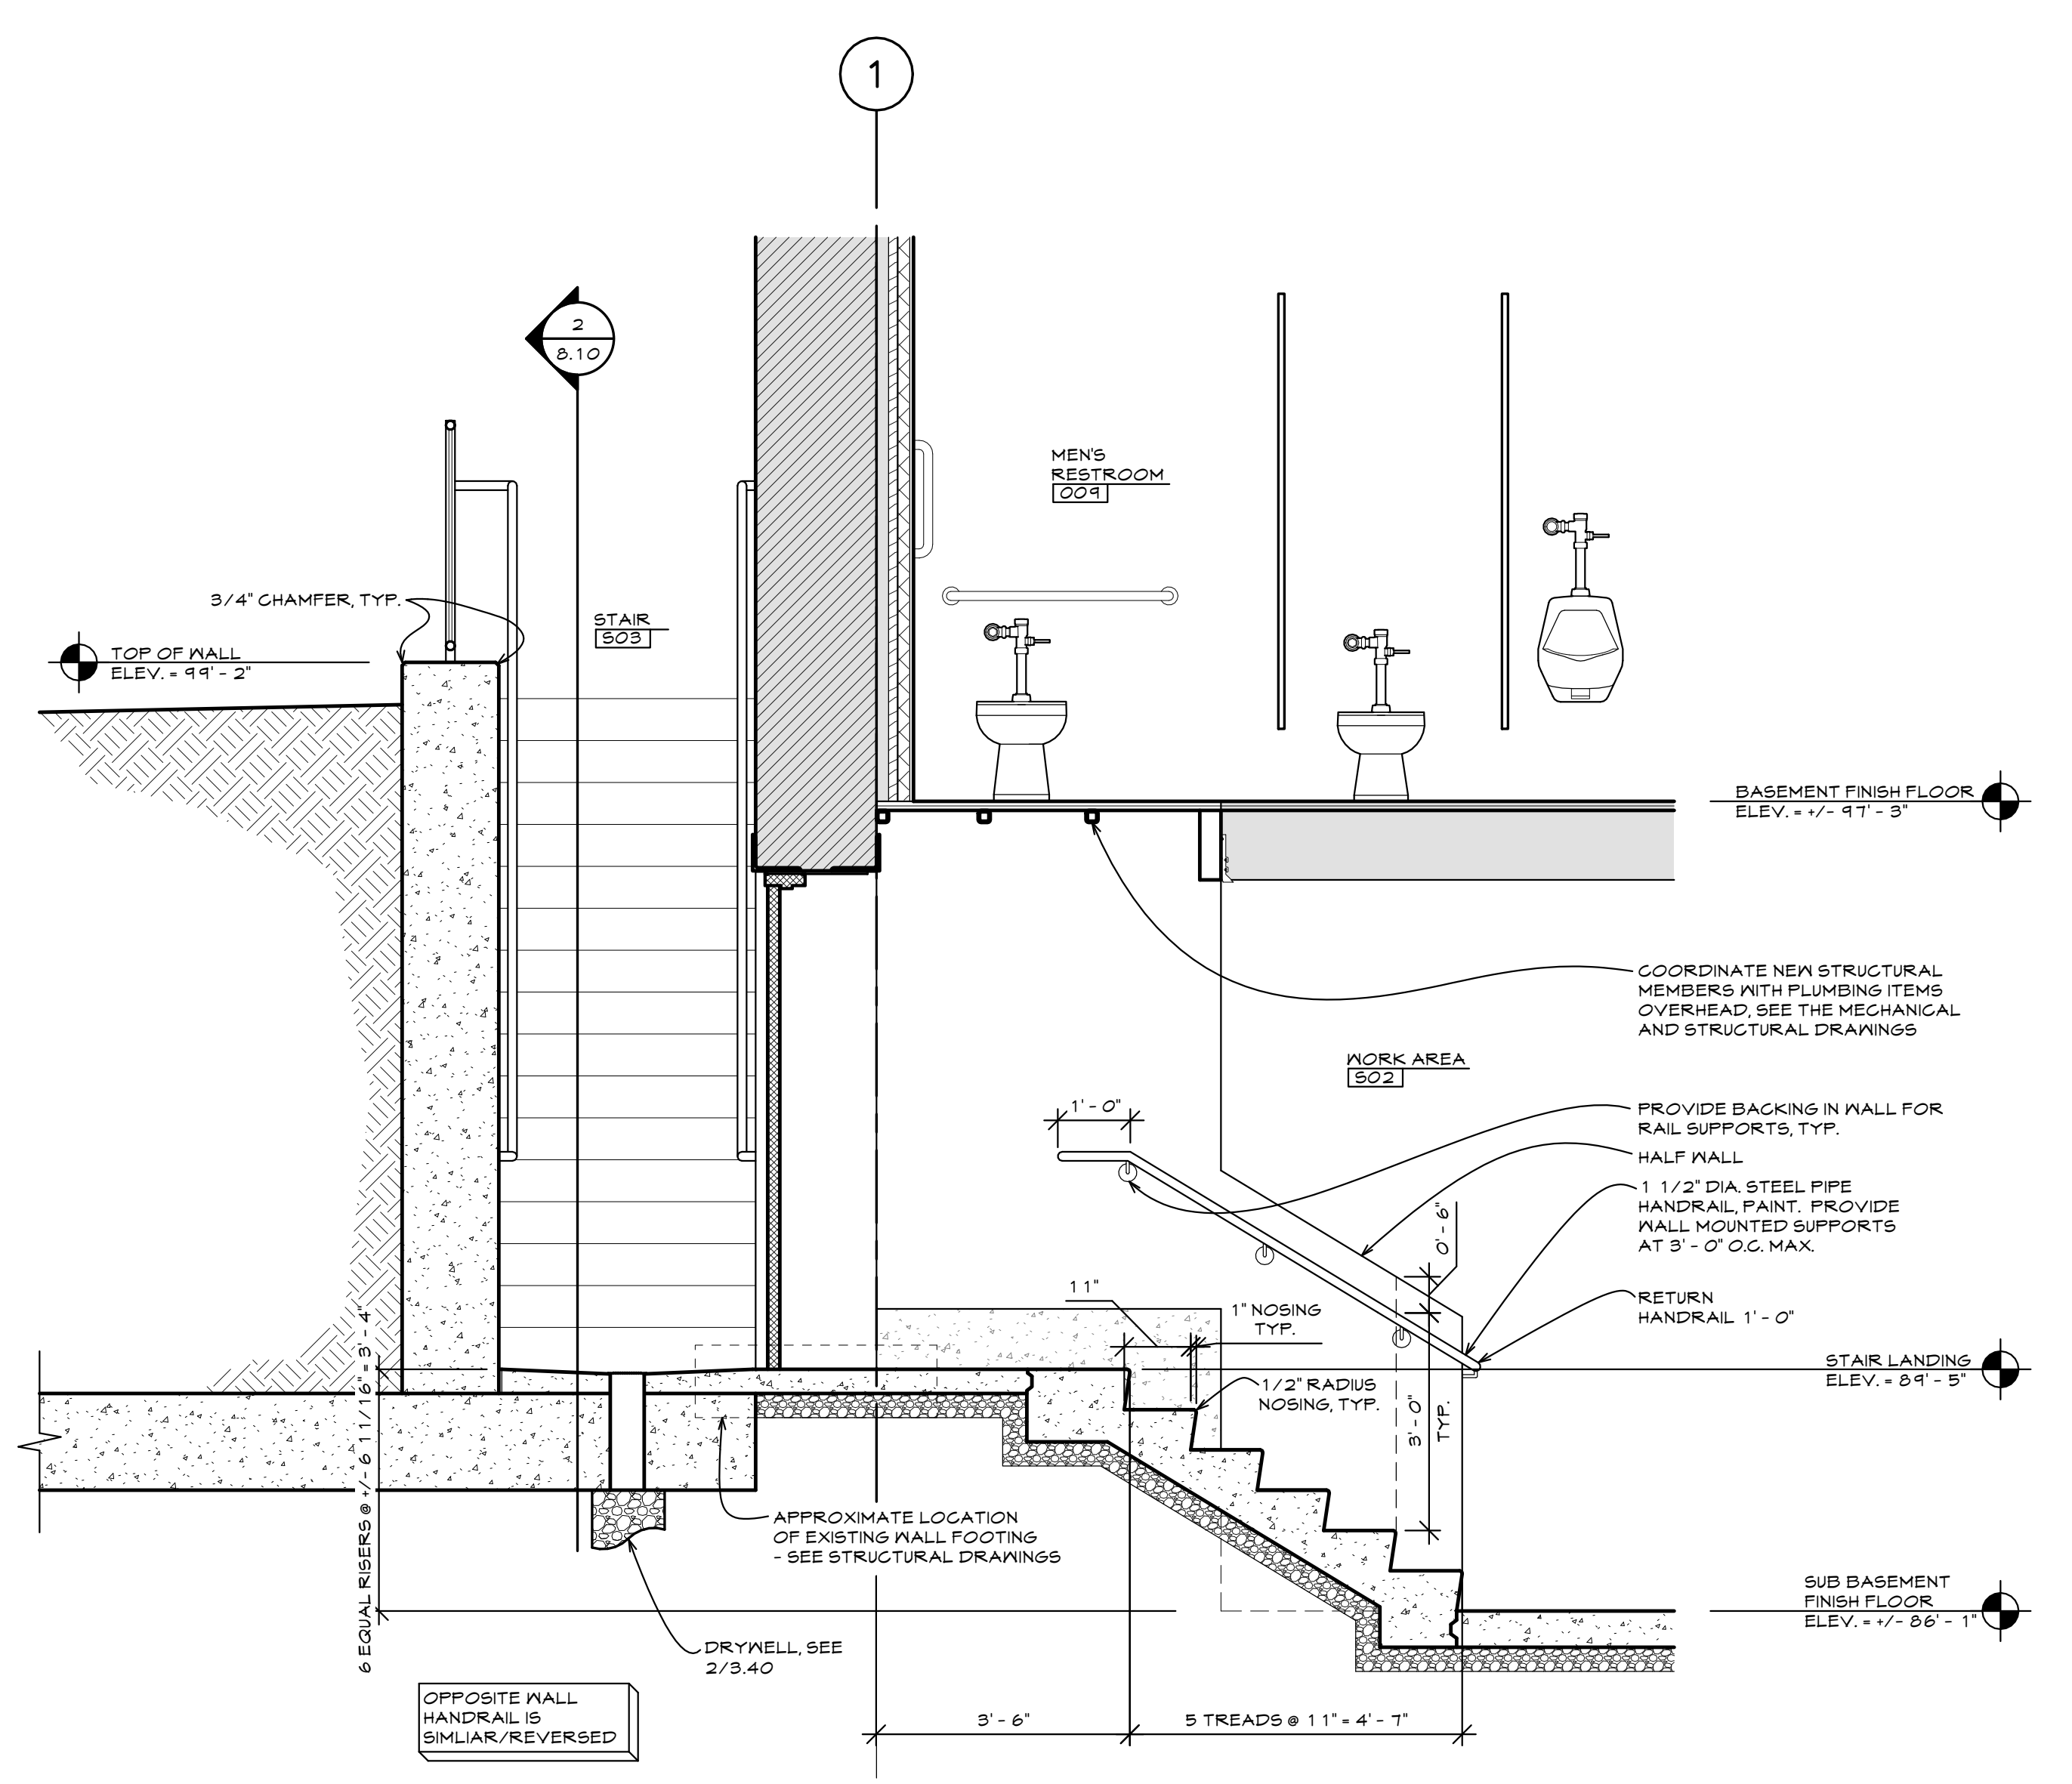


1 STAIR SECTION
 SCALE: 1/2" = 1'-0"

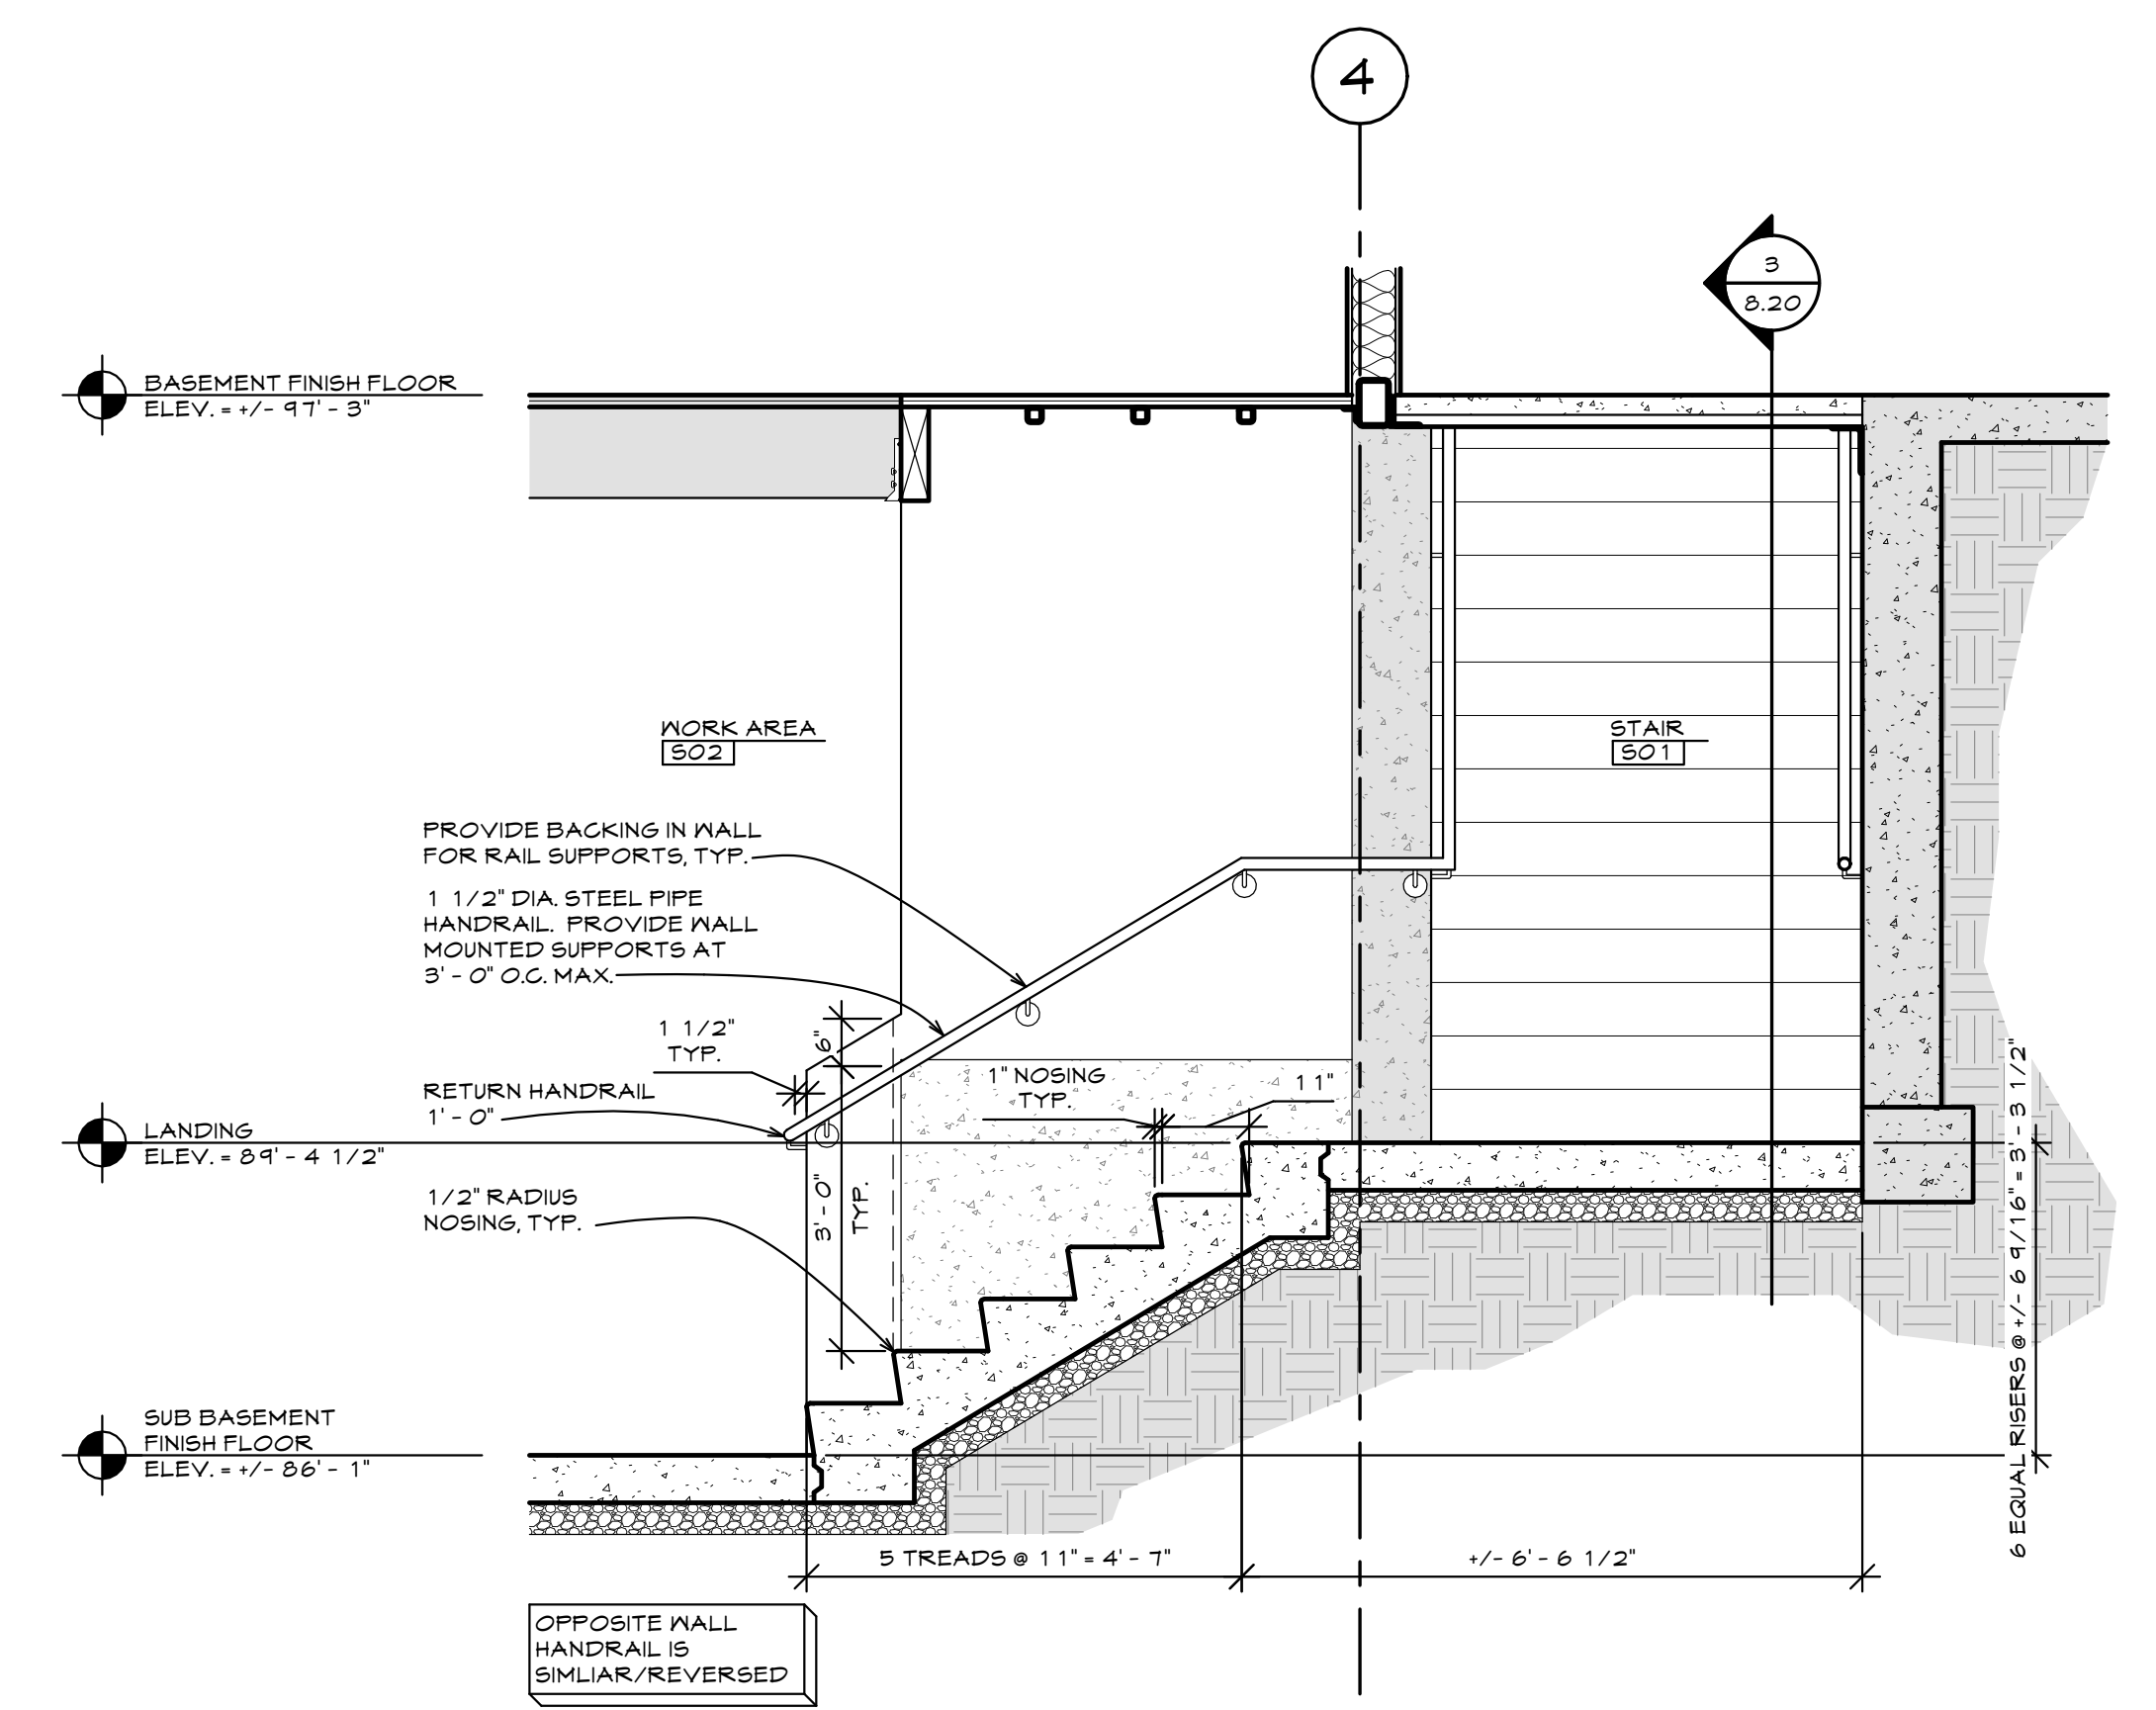


2 STAIR SECTION
 SCALE: 1/2" = 1'-0"

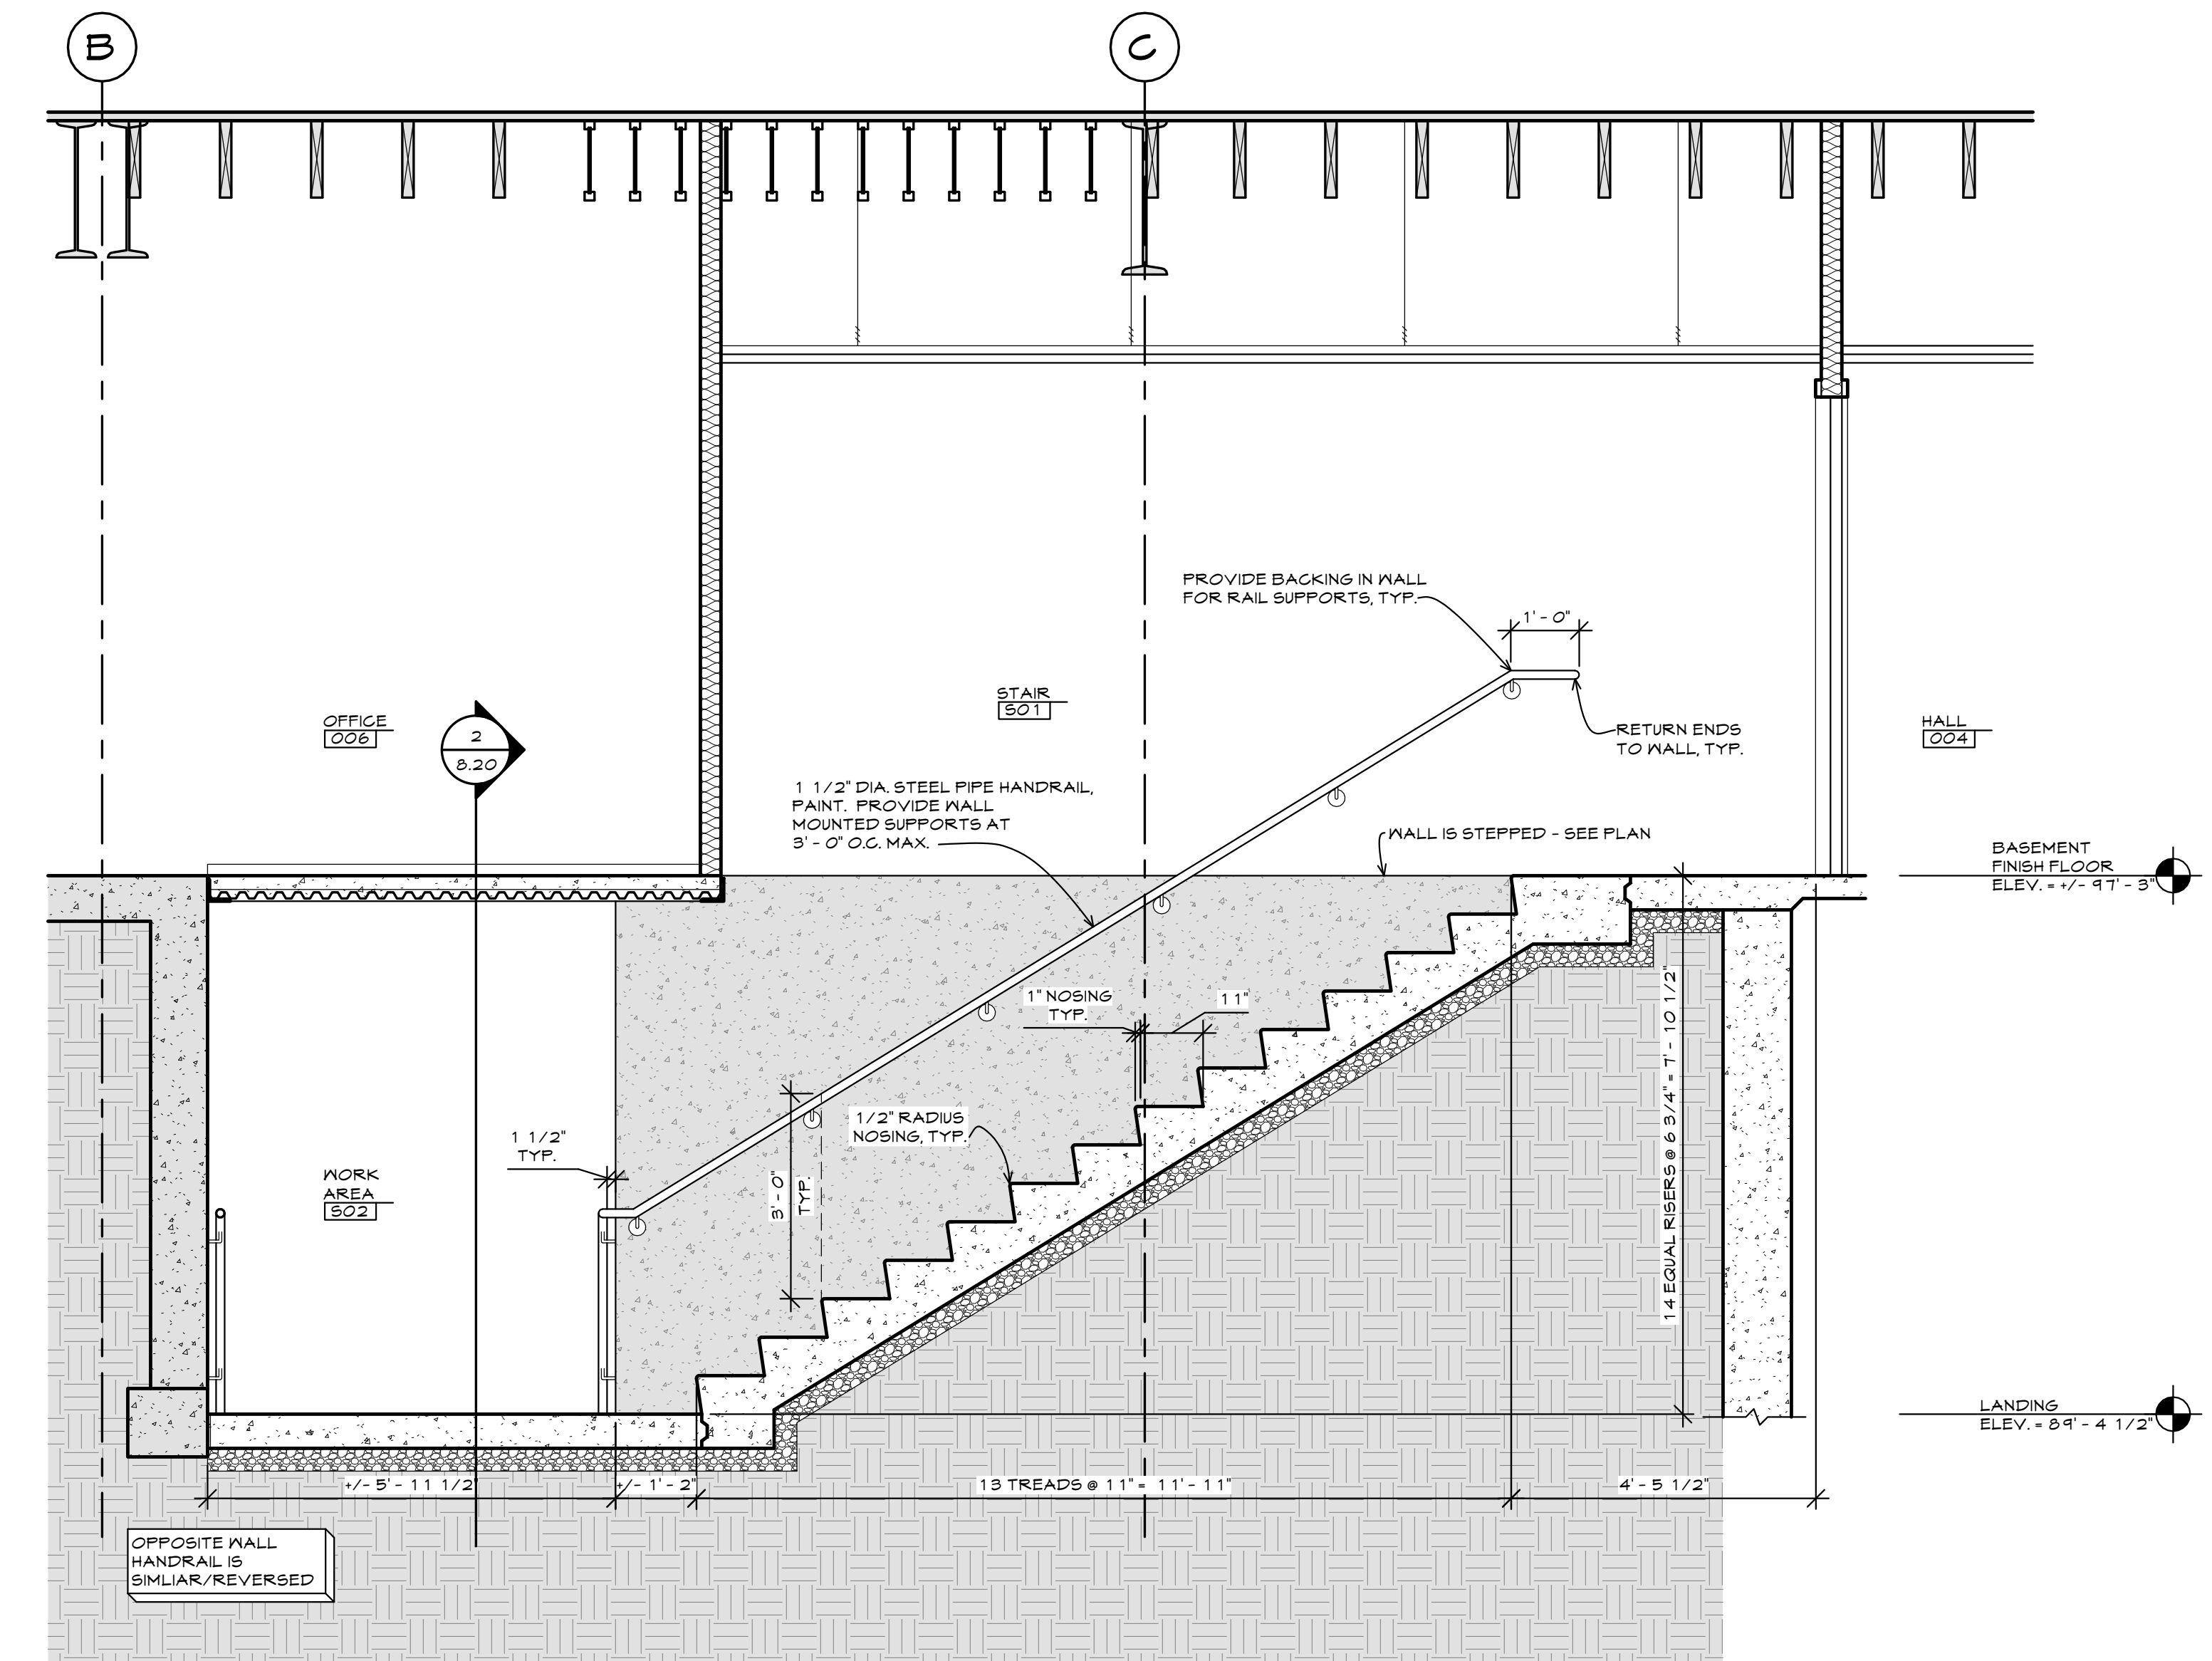

3 STAIR SECTION
 SCALE: 1/2" = 1'-0"

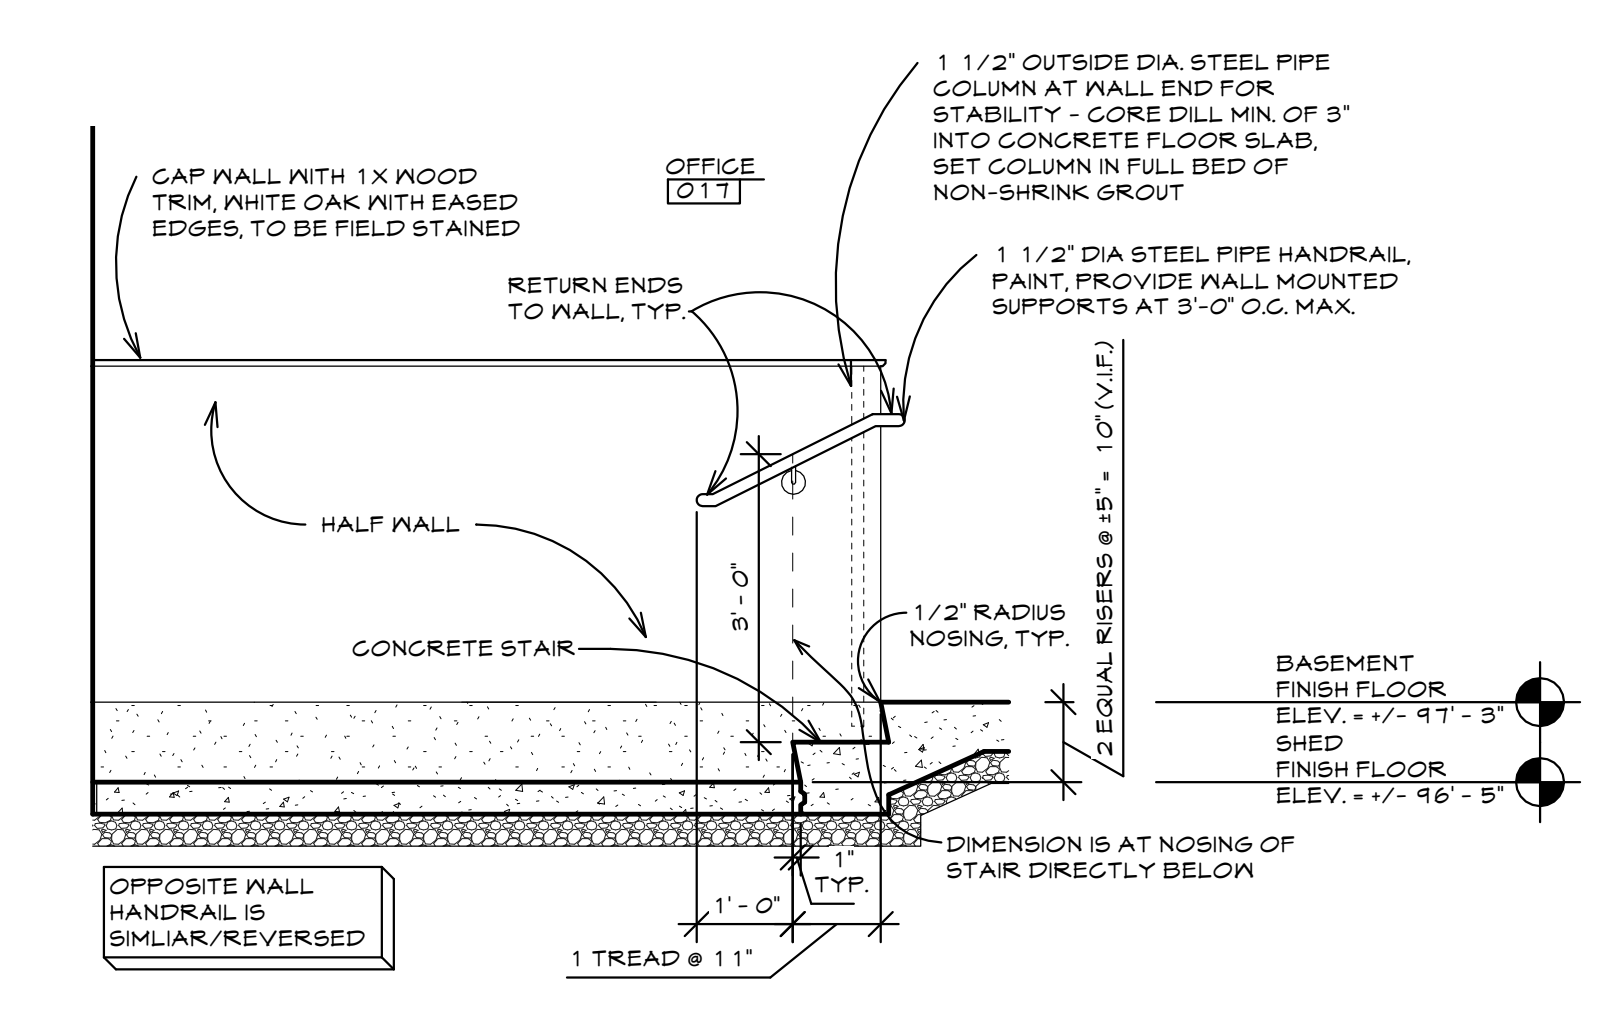

4 STAIR SECTION
 SCALE: 1/2" = 1'-0"

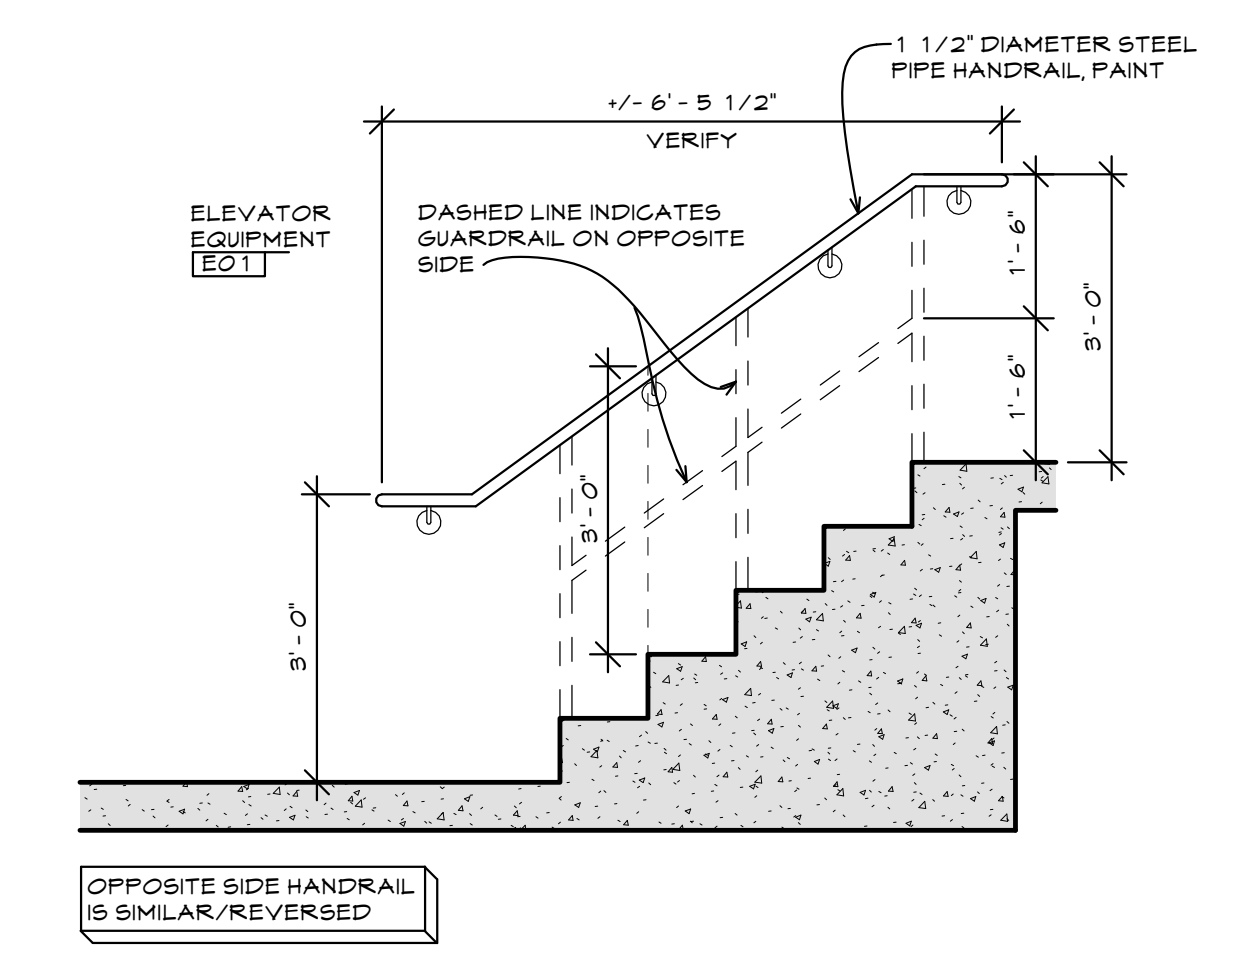

5 HANDRAIL
 SCALE: 1/2" = 1'-0"

PROJECT NUMBER
 16-022

DATE
 11-20-2017

DRAWN BY
 KFOX
 A WILLIAMSON

DISK ID.
 16-022 Old
 Stoney/16-022_Old
 Stoney.rvt

SHEET TITLE
 INTERIOR STAIRS -
 SECTIONS &
 DETAILS

SHEET NUMBER

8.20