

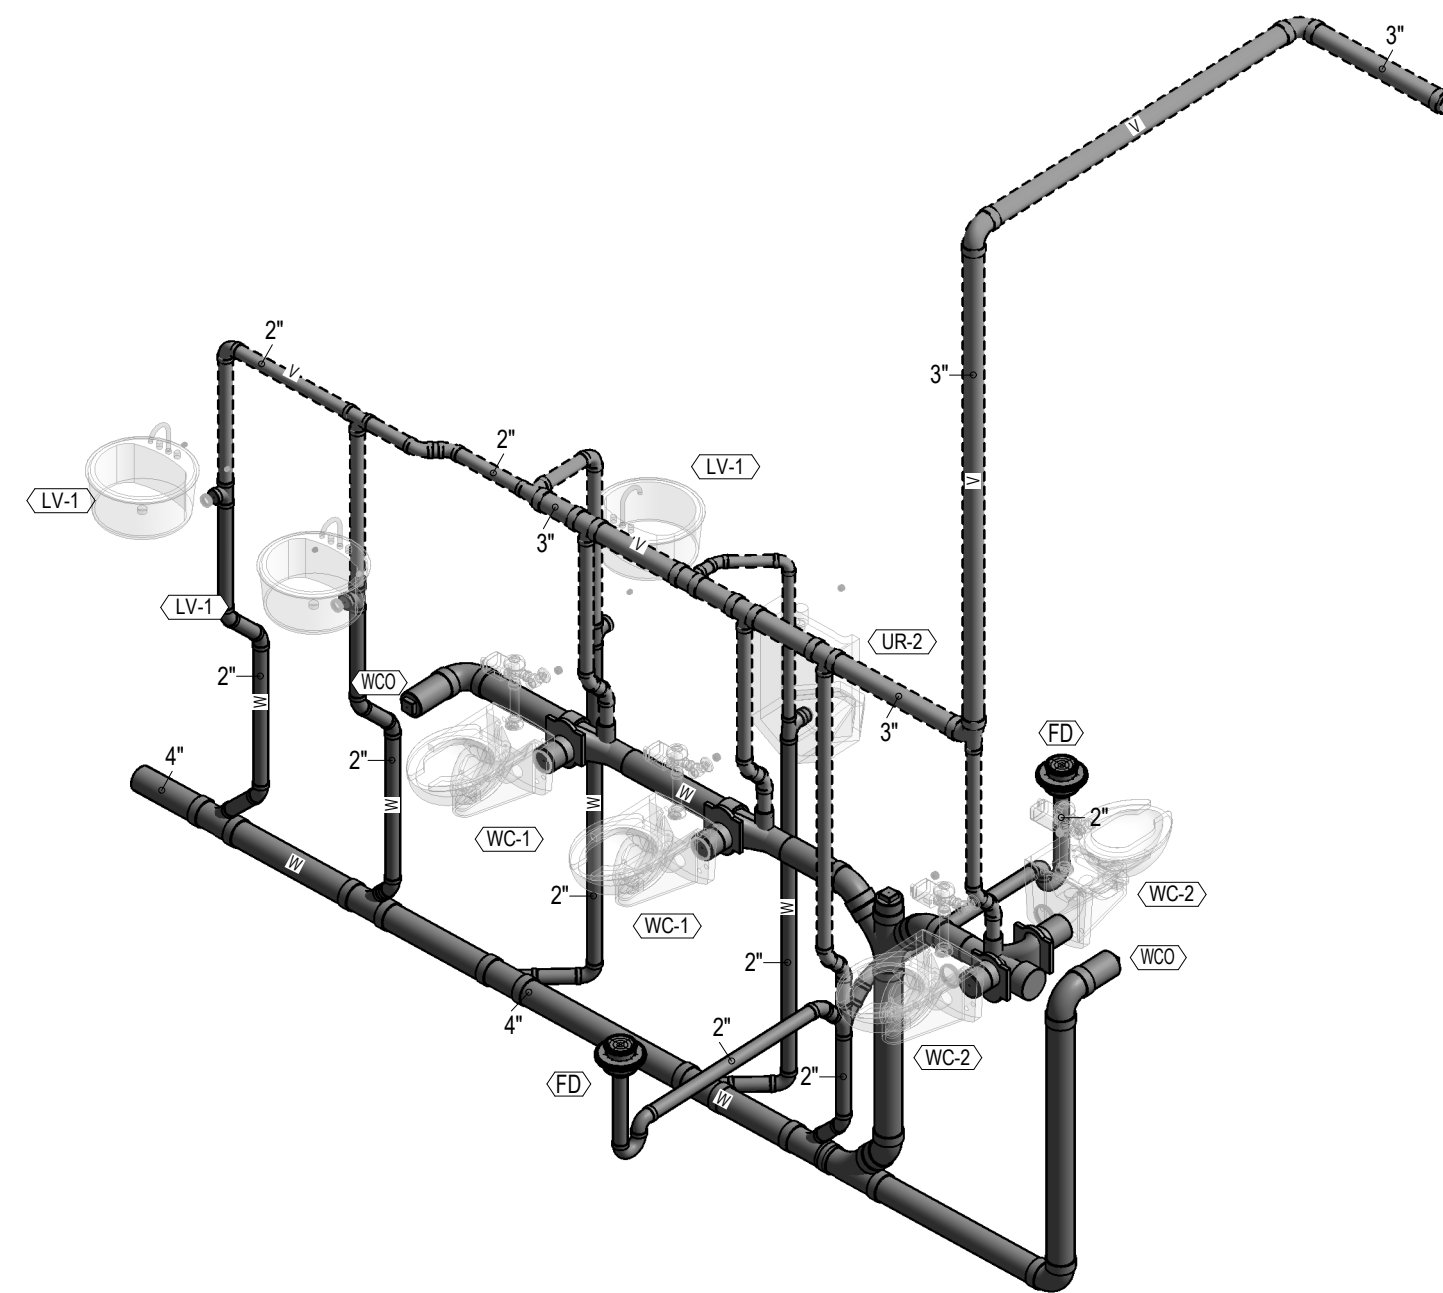
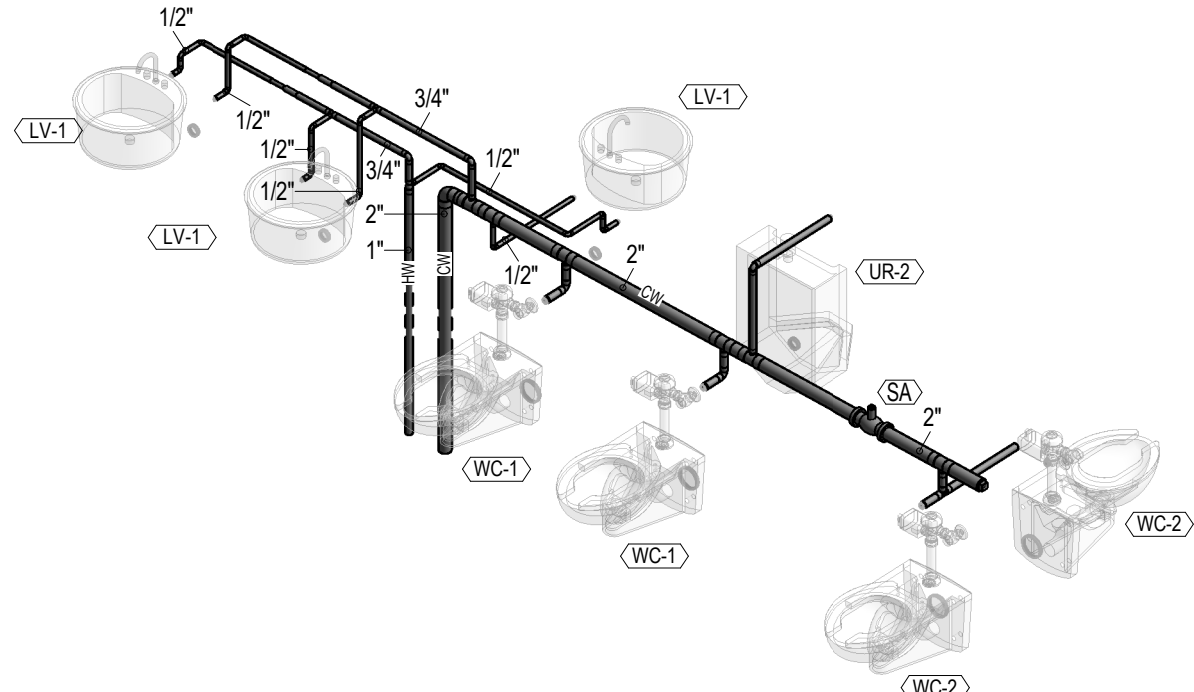
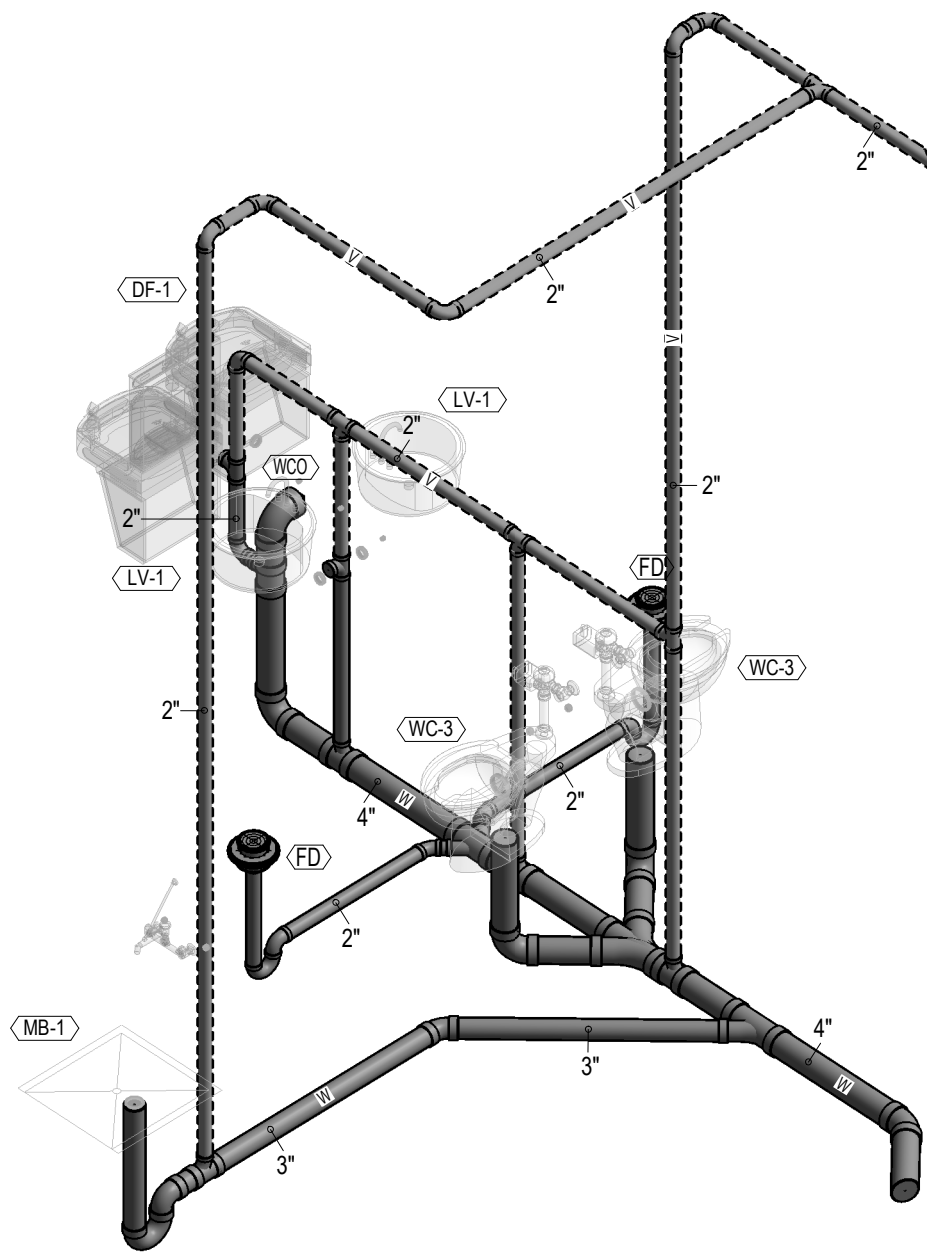
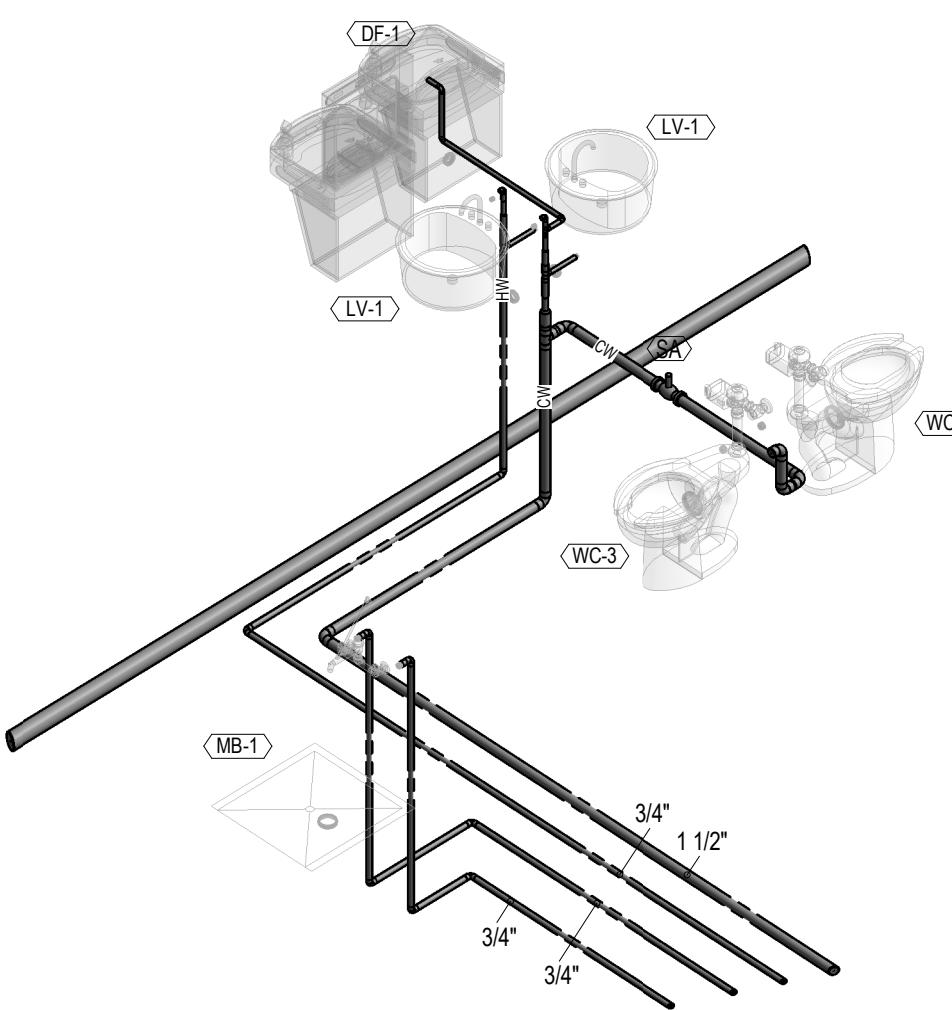
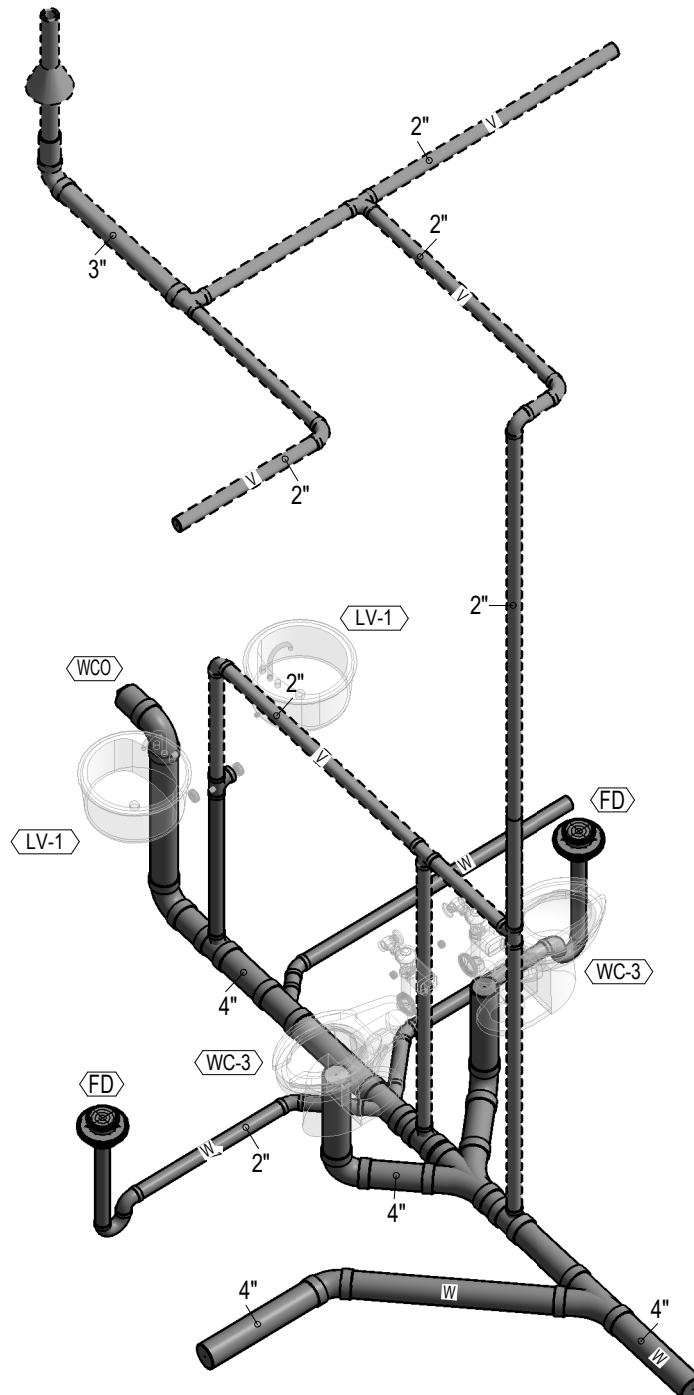
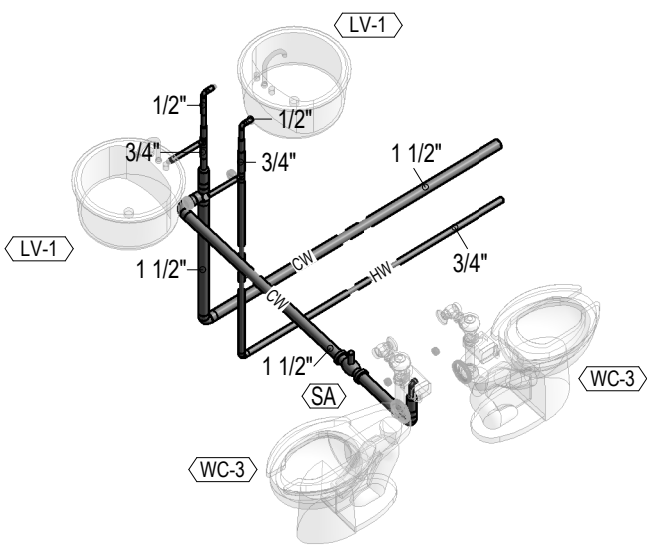
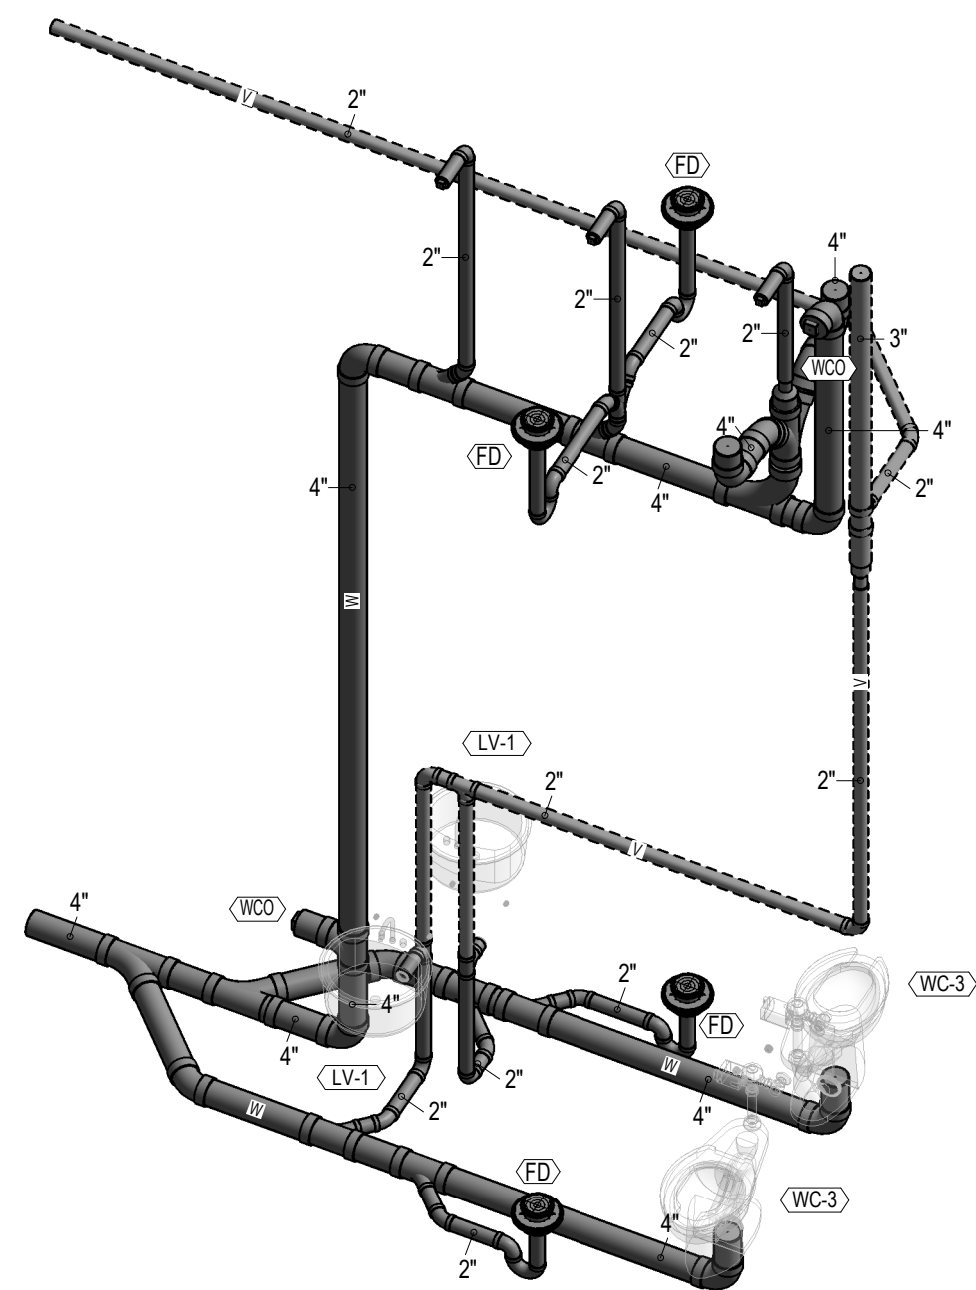
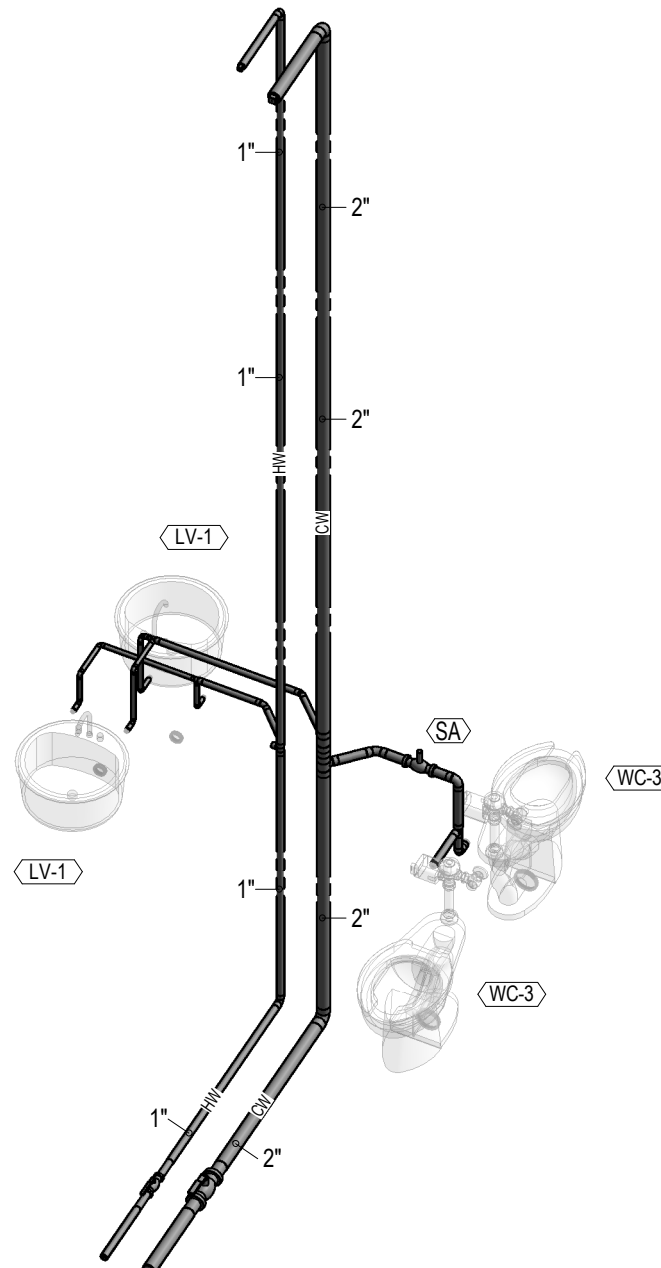
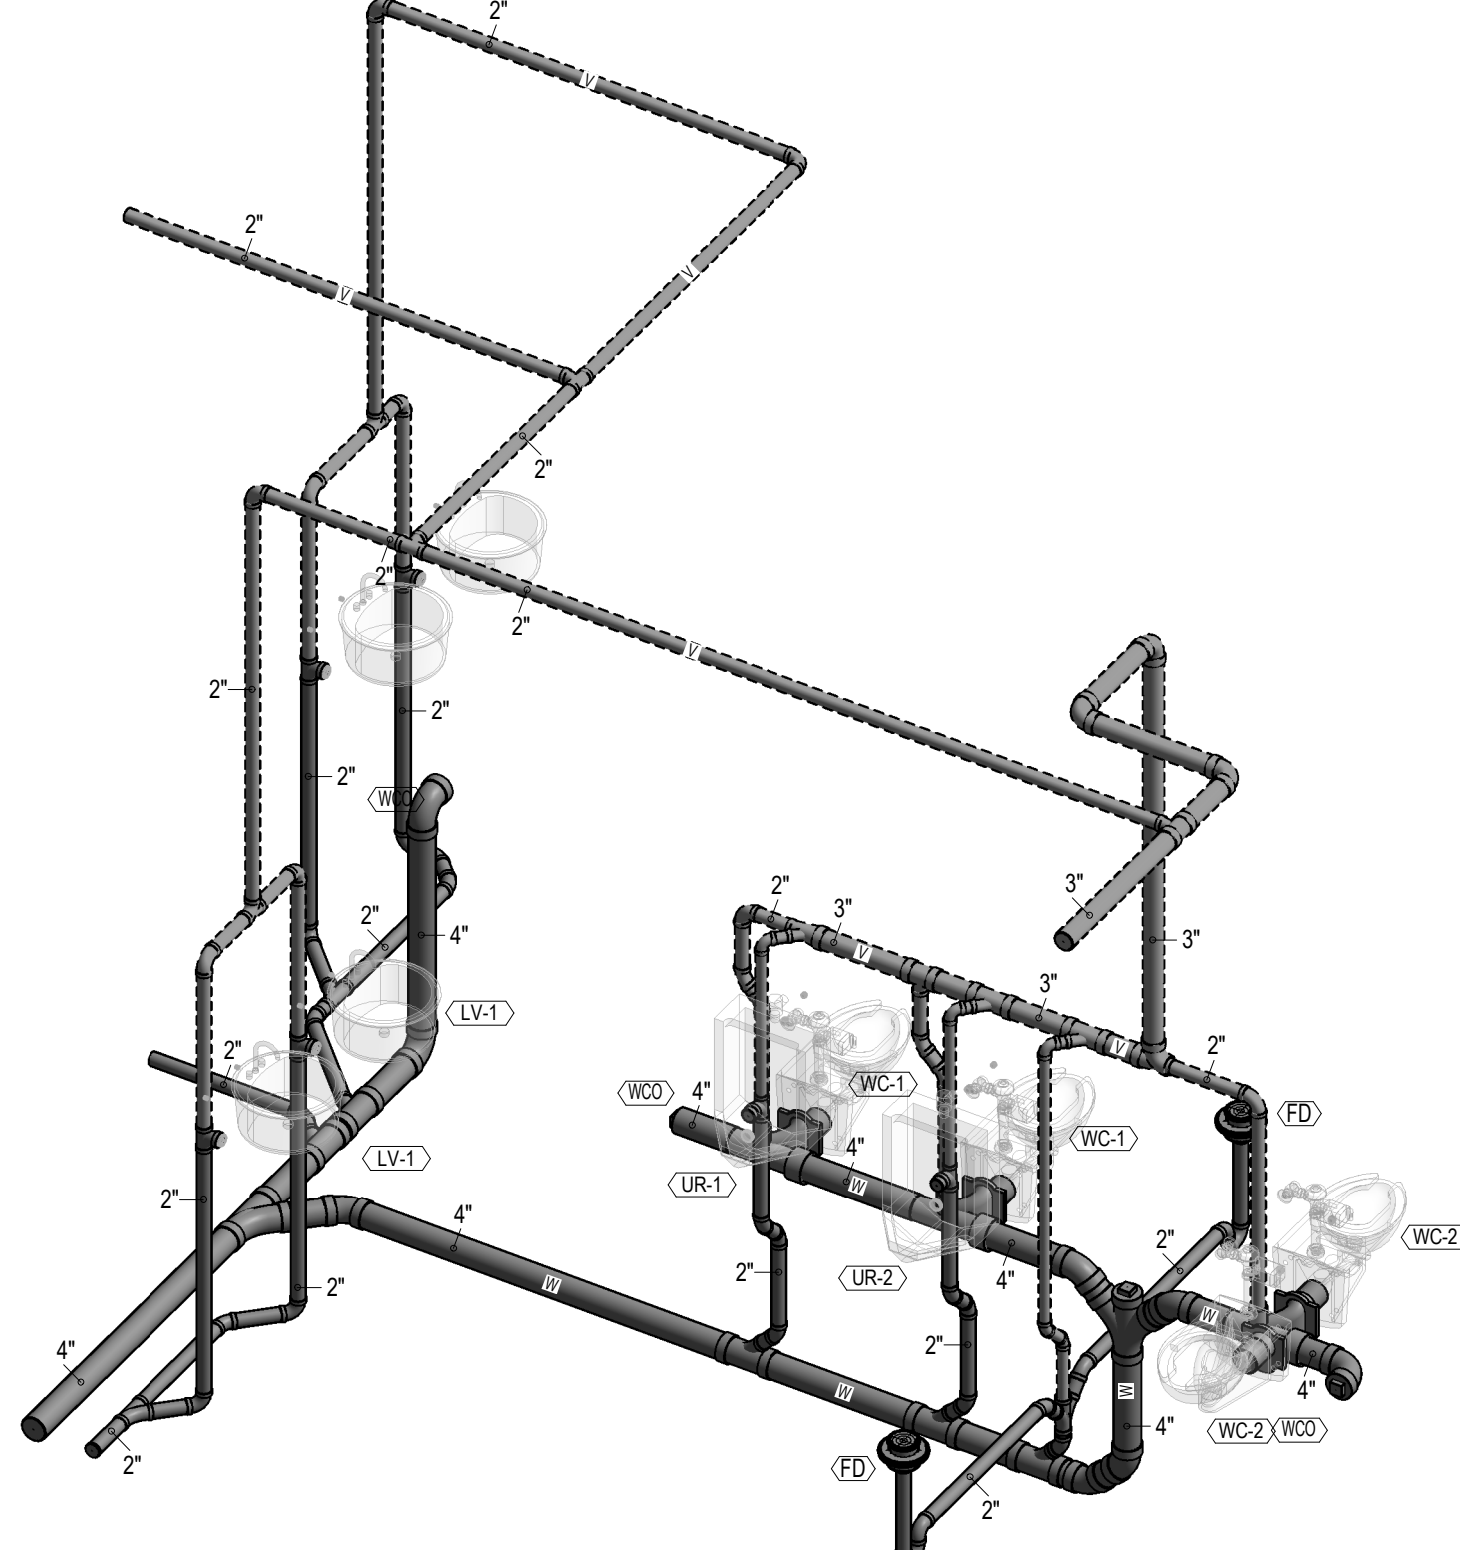
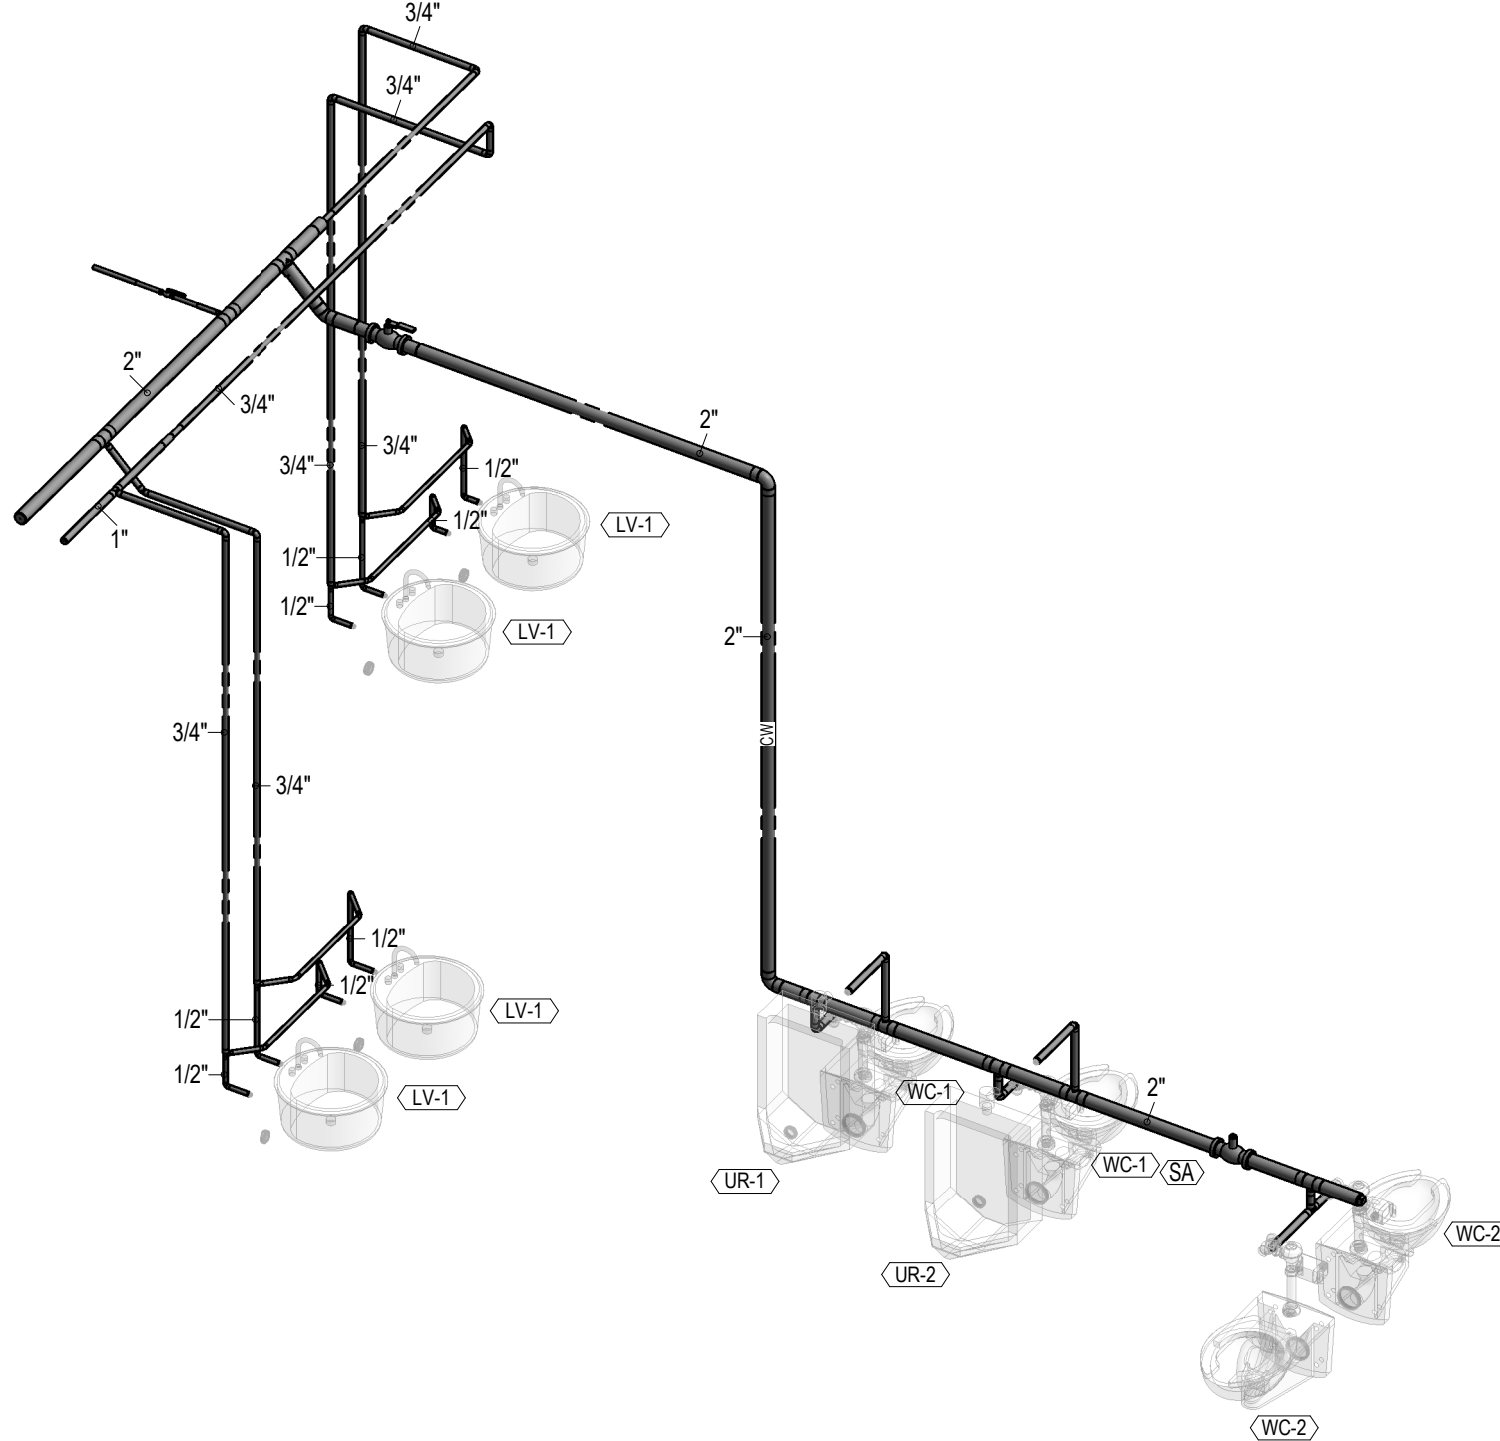
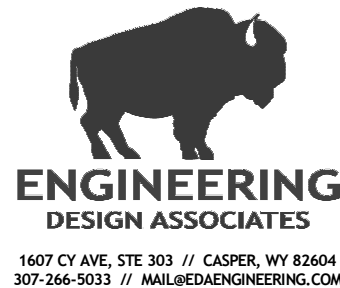


											
NOT USED	NO SCALE	12	NOT USED	NO SCALE	11	SCHEMATIC WASTE RISER DIAGRAM RM 172 & RM 173	NO SCALE	10	SCHEMATIC DOMESTIC RISER DIAGRAM RM 172 & RM 173	NO SCALE	09
											
SCHEMATIC WASTE RISER DIAGRAM RM 195 & RM 196	NO SCALE	08	SCHEMATIC DOMESTIC RISER DIAGRAM RM 195 & RM 196	NO SCALE	07	SCHEMATIC WASTE RISER DIAGRAM RM 176 & RM 178	NO SCALE	06	SCHEMATIC DOMESTIC RISER DIAGRAM RM 176 & RM 178	NO SCALE	05
											
SCHEMATIC WASTE RISER DIAGRAM RM 117 & RM 118	NO SCALE	04	SCHEMATIC DOMESTIC RISER DIAGRAM RM 117 & RM 118	NO SCALE	03	SCHEMATIC WASTE RISER DIAGRAM RM 022 & RM 023	NO SCALE	02	SCHEMATIC DOMESTIC RISER DIAGRAM RM 022 & RM 023	NO SCALE	01

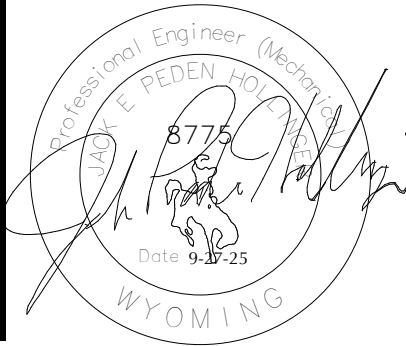

TRONA VALLEY FEDERAL CREDIT UNION
1700 GATEWAY BLVD
ROCK SPRING, WY 82901

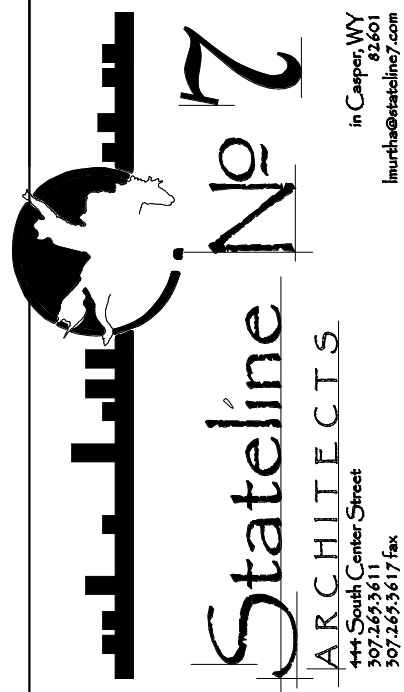

PROJECT
24112

DATE
09-27-2025

DRAWN BY
GMH

DISK ID.

SHEET
PLUMBING
ISOMETRICS

SHEET

15.71