

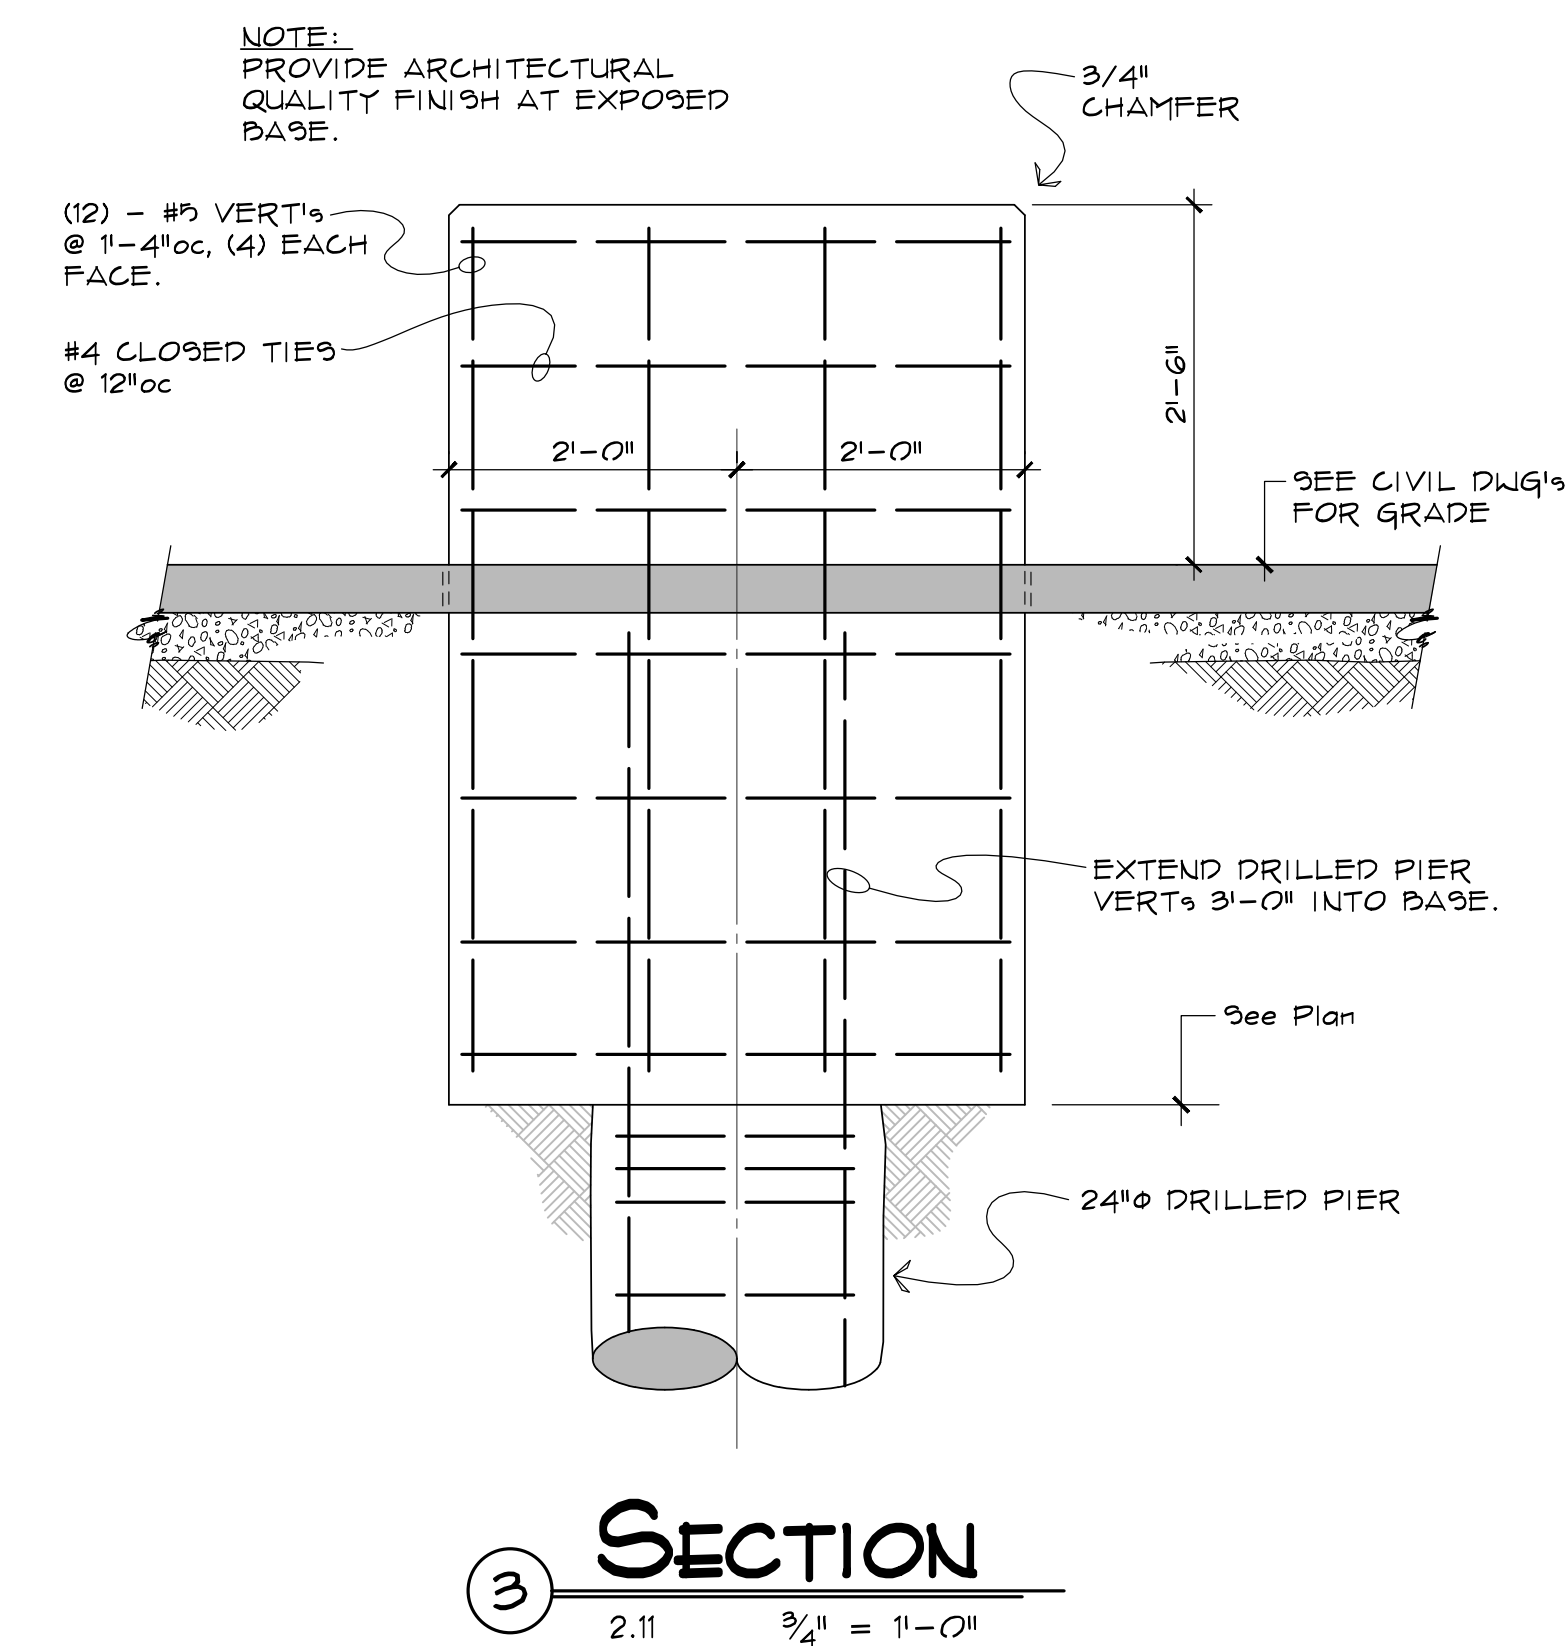
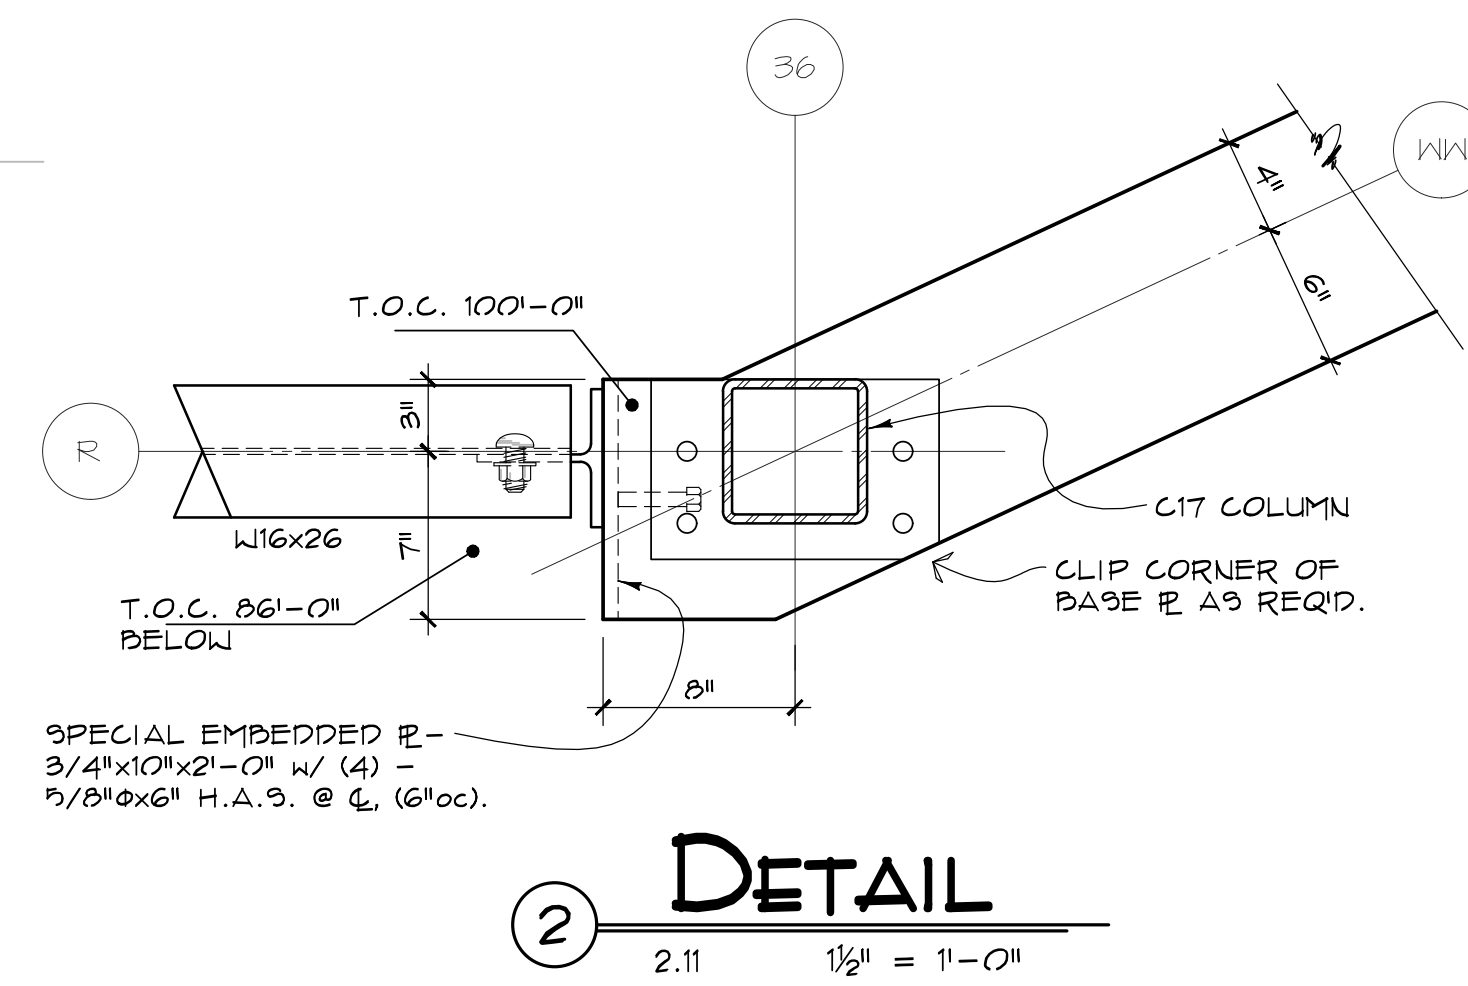


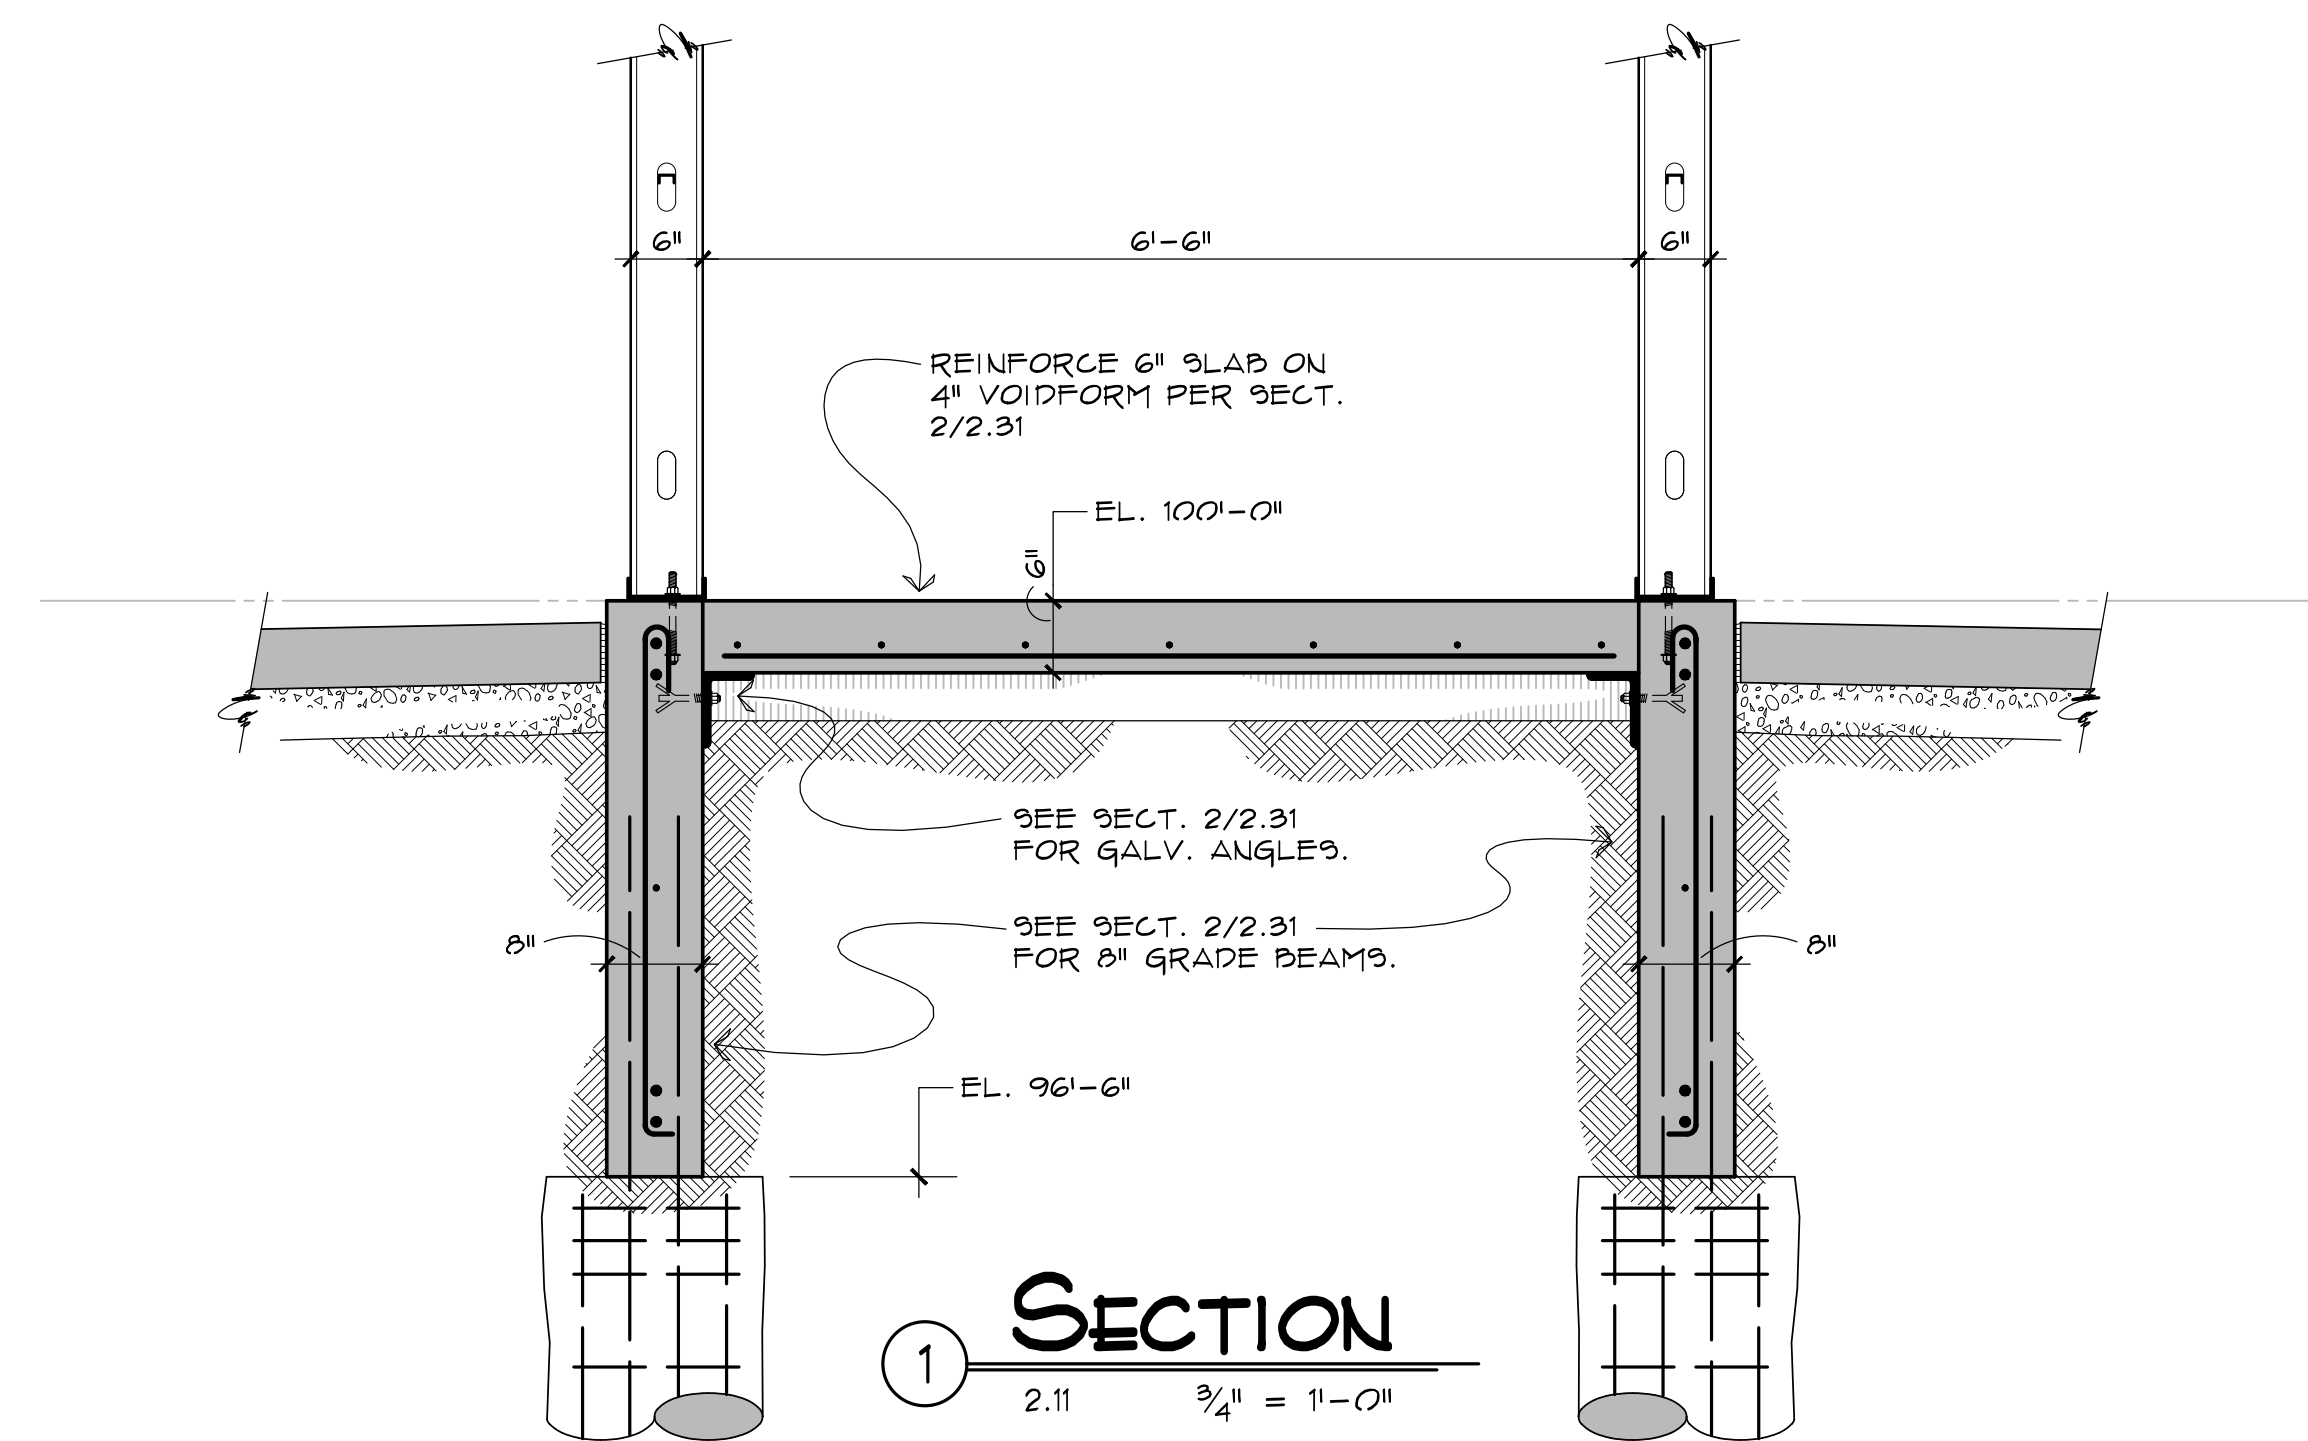

TRONA VALLEY FEDERAL CREDIT UNION
1700 GATEWAY BLVD
ROCK SPRINGS, WYOMING 82901

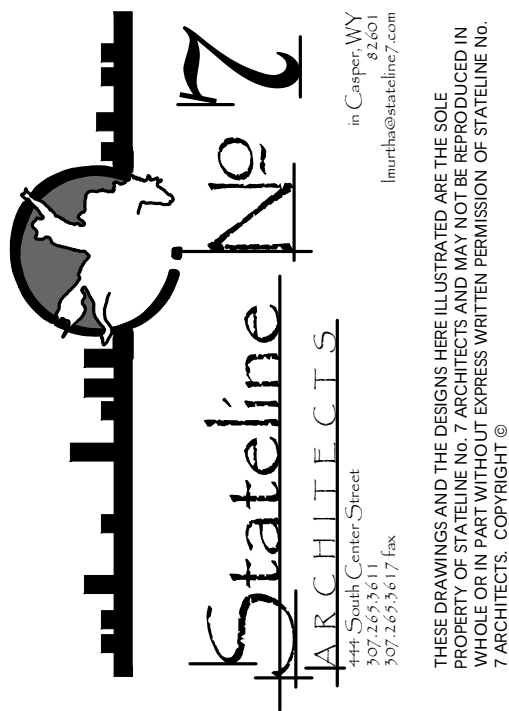

PROJECT NUMBER
23-018

DATE
Sept. 27, 2025

DRAWN BY
S. WILSON

DISK ID.

SHEET TITLE
FLOOR &
FOUNDATION
SECTIONS

SHEET NUMBER

2.33