


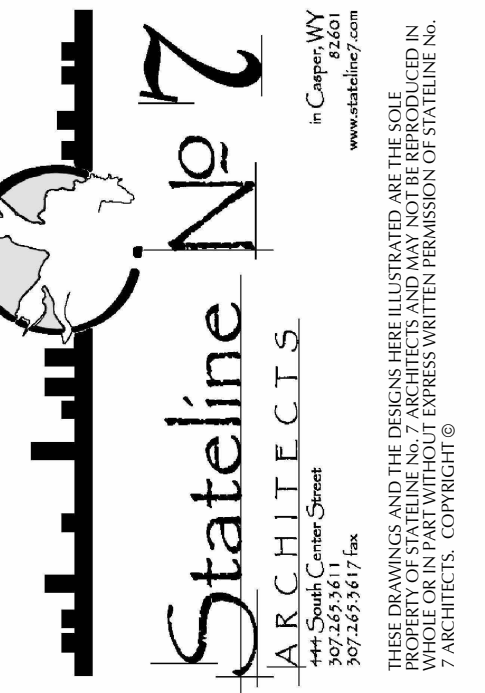

1 TYPICAL SUNSHADE

SCALE: 1" = 1'-0"

2 ISOMETRIC SUNSHADES

3 TOP OF SUNSHADE
SCALE: 3" = 1'-0"

4 SUNSHADE JAMB
SCALE: 3" = 1'-0"

5 BOTTOM OF SUNSHADE
SCALE: 3" = 1'-0"

PROJECT NUMBER
-018

DATE
-27-2025

DRAWN BY
LARSEN

SK ID. _____

MEET TITLE
UNSHADE
DETAILS

SHEET NUMBER _____

5.50