


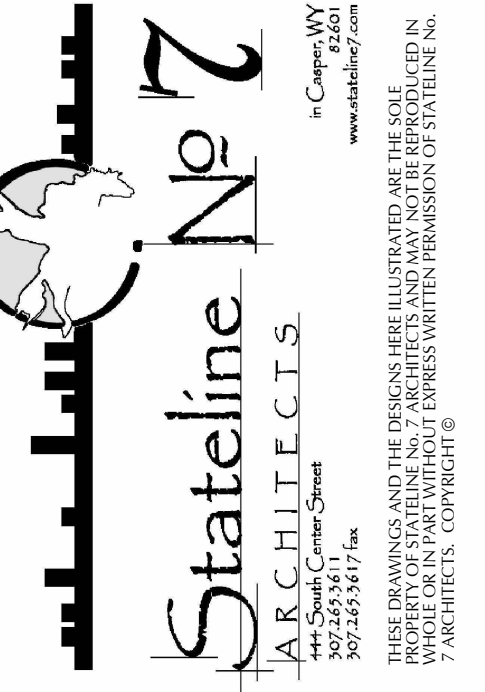

1 BREAK ROOM
SCALE: 3/8" = 1'-0" ROOM 011

2 BREAK ROOM
SCALE: 3/8" = 1'-0" ROOM 017

3 WOMEN'S CHANGING
SCALE: 3/8" = 1'-0" ROOM 020
(ROOM 021 REV.)

4 WOMEN'S CHANGING
SCALE: 3/8" = 1'-0" ROOM 020
(ROOM 021 REV.)

5 WOMEN'S RESTROOM
SCALE: 3/8" = 1'-0" ROOM 022

6 WOMEN'S RESTROOM
SCALE: 3/8" = 1'-0" ROOM 022

7 WOMEN'S RESTROOM
SCALE: 3/8" = 1'-0" ROOM 022

8 WOMEN'S RESTROOM
SCALE: 3/8" = 1'-0" ROOM 022

9 MEN'S RESTROOM
SCALE: 3/8" = 1'-0" ROOM 023

10 MEN'S RESTROOM
SCALE: 3/8" = 1'-0" ROOM 023

11 MEN'S RESTROOM
SCALE: 3/8" = 1'-0" ROOM 023

12 MEN'S RESTROOM
SCALE: 3/8" = 1'-0" ROOM 023

13 WELLNESS ROOM
SCALE: 3/8" = 1'-0" ROOM 024

14 WELLNESS ROOM
SCALE: 3/8" = 1'-0" ROOM 025

15 WOMEN'S RESTROOM
SCALE: 3/8" = 1'-0" ROOM 118
(ROOM 117 REV.)

16 WOMEN'S RESTROOM
SCALE: 3/8" = 1'-0" ROOM 118
(ROOM 117 REV.)

17 WOMEN'S RESTROOM
SCALE: 3/8" = 1'-0" ROOM 118
(ROOM 117 REV.)

18 WOMEN'S RESTROOM
SCALE: 3/8" = 1'-0" ROOM 118
(ROOM 117 REV.)

19 RECEPTION
SCALE: 3/8" = 1'-0" ROOM 103

20 RECEPTION
SCALE: 3/8" = 1'-0" ROOM 103

21 RECEPTION
SCALE: 3/8" = 1'-0" ROOM 103

PROJECT NUMBER
-018

DATE
-27-2025

DRAWN BY _____
CARPER

SK ID. _____

MEET TITLE

 POSTER
 PRESENTATIONS

SHEET NUMBER _____

9.30