




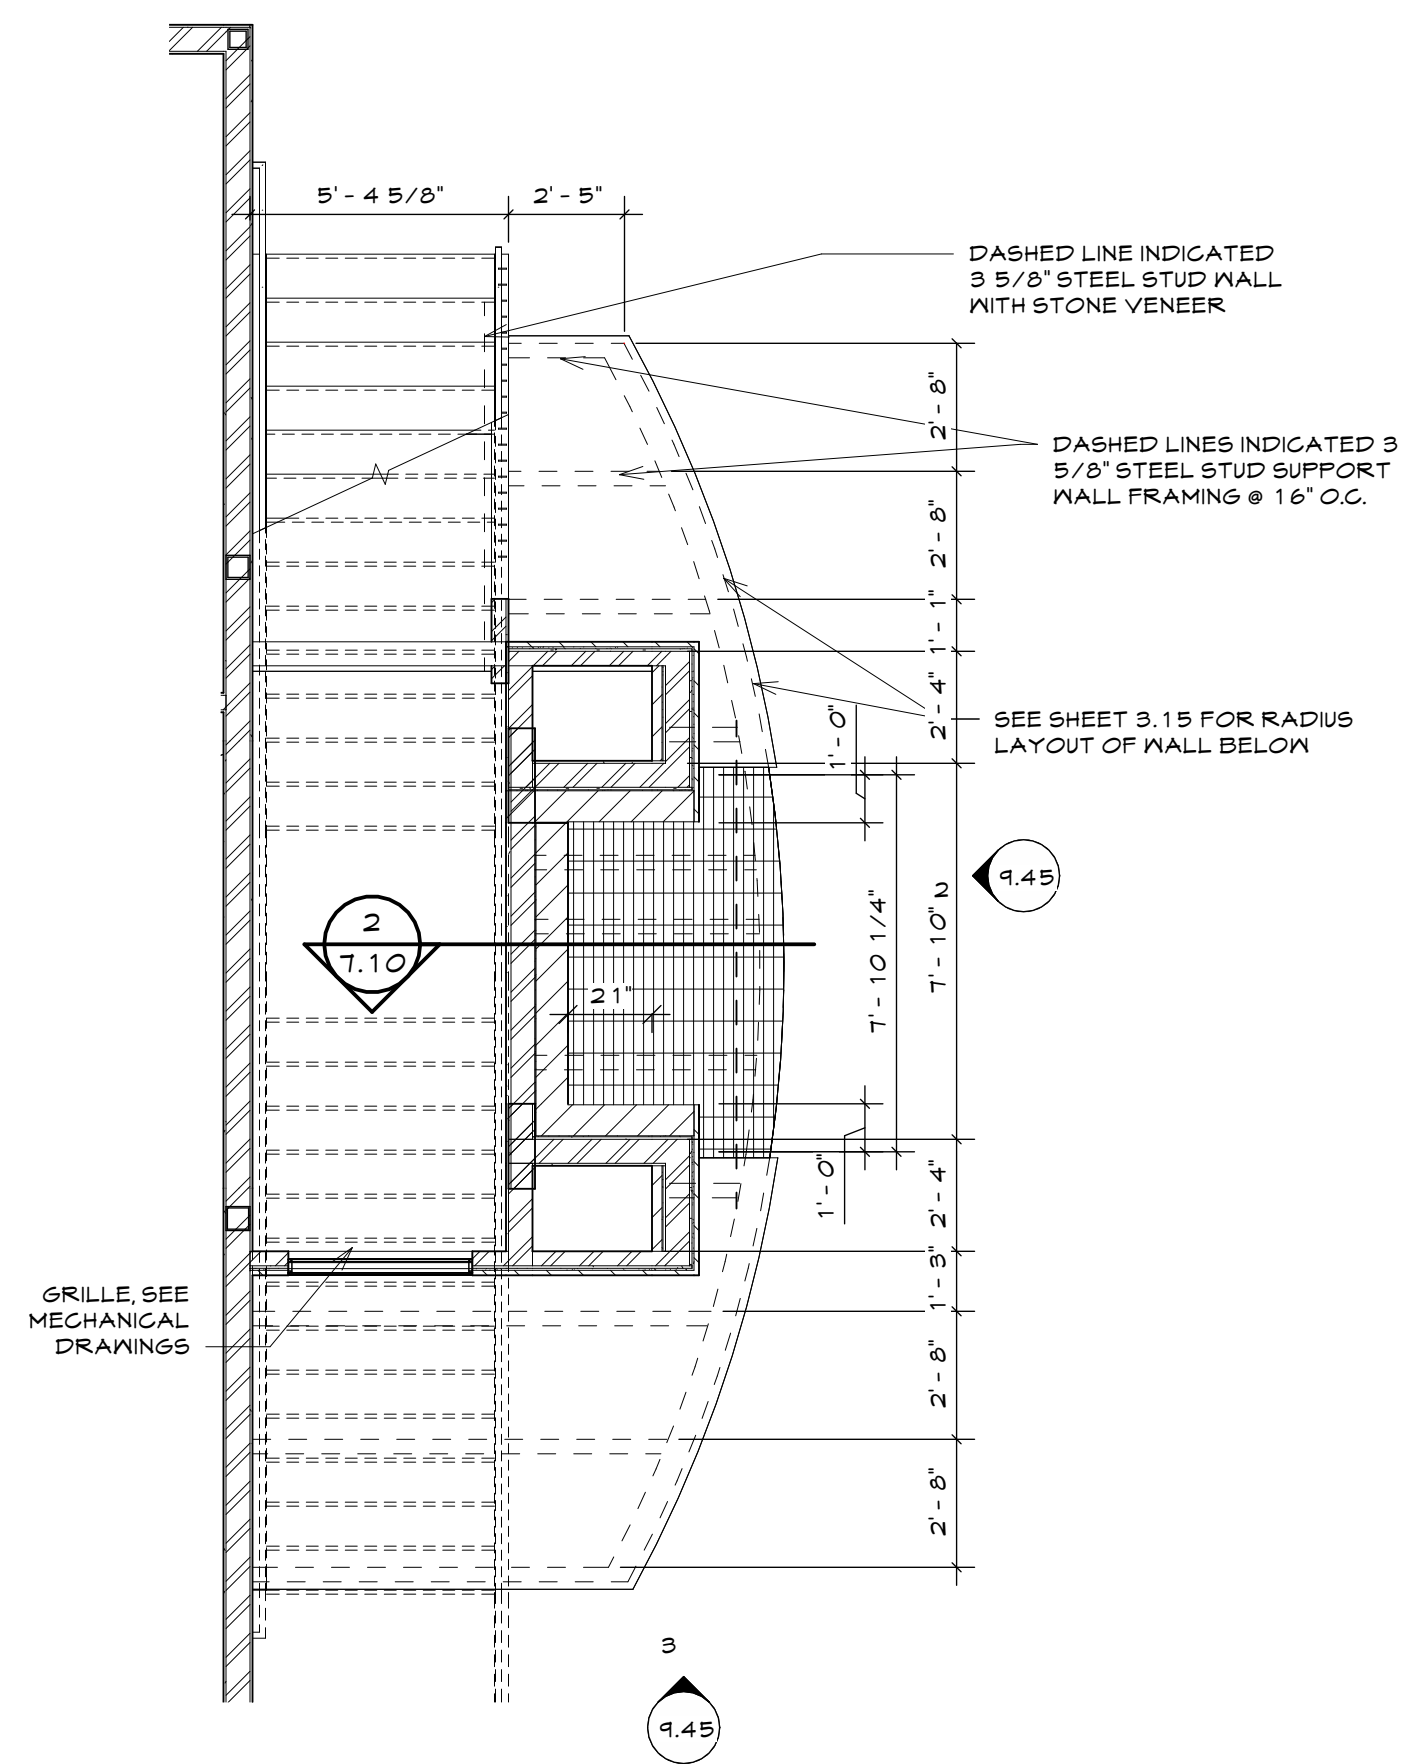


1 ENLARGED FIREPLACE PLAN
SCALE: 1/4" = 1'-0"

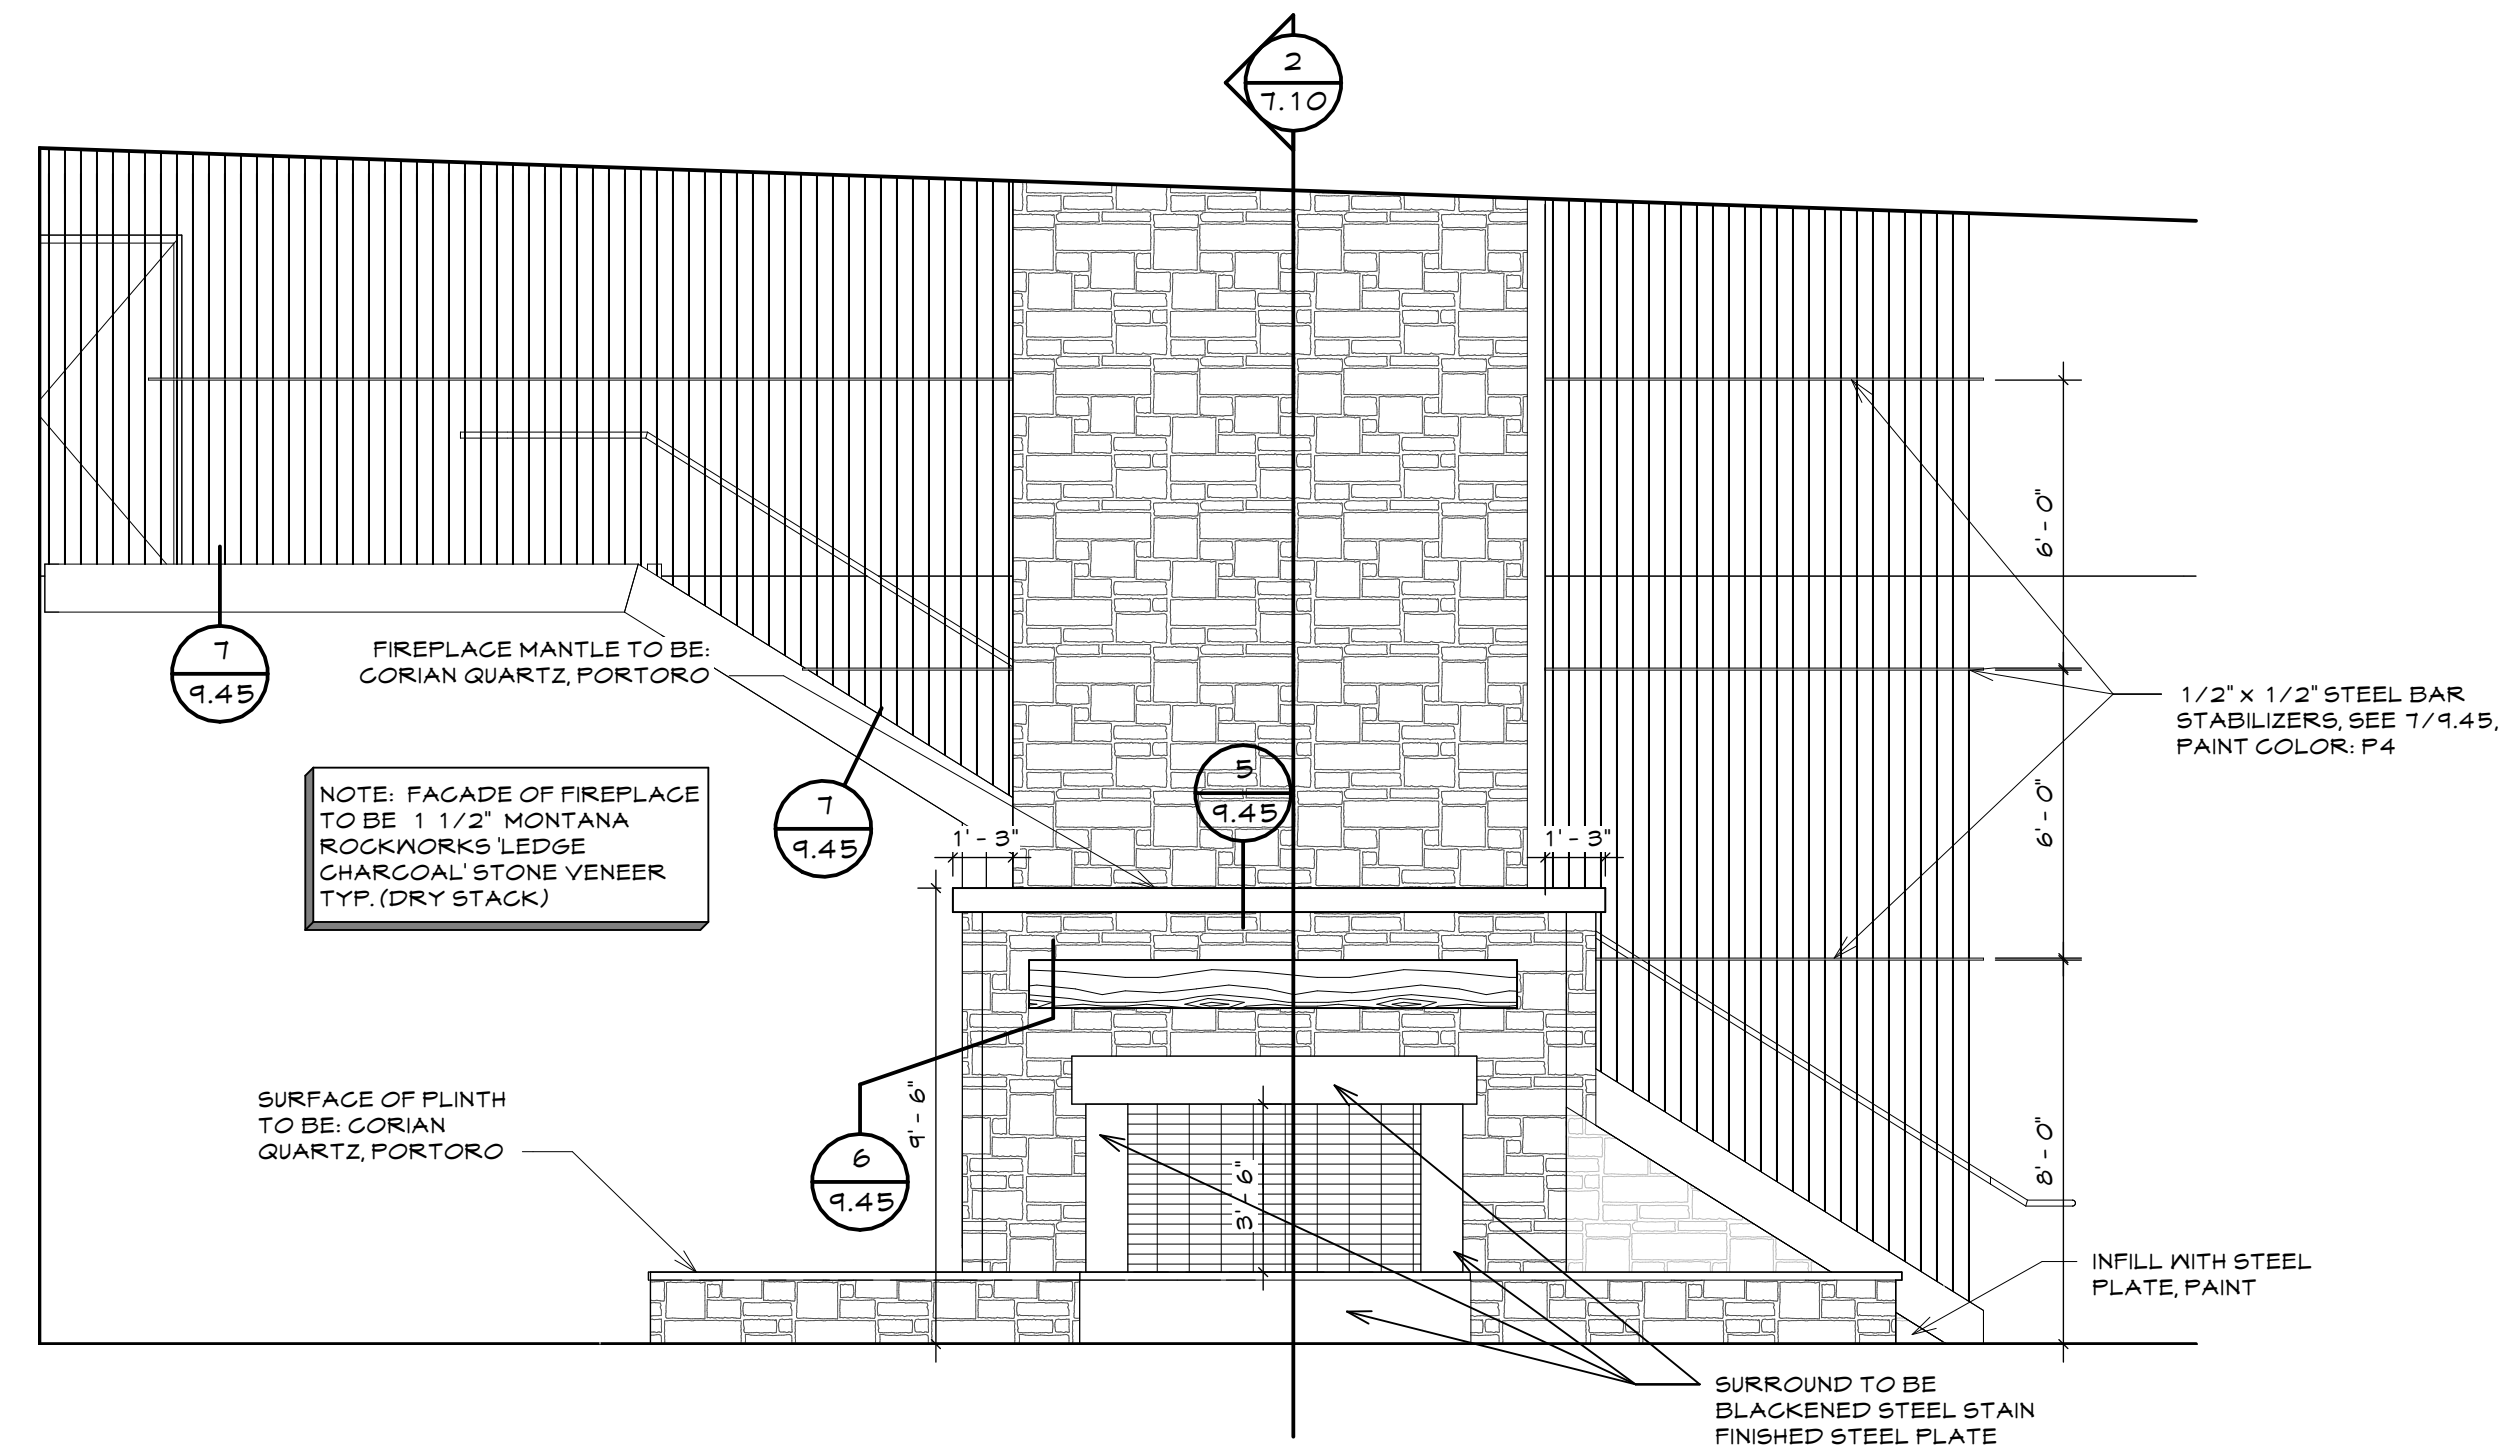


2 FIREPLACE ELEVATION
SCALE: 1/4" = 1'-0"

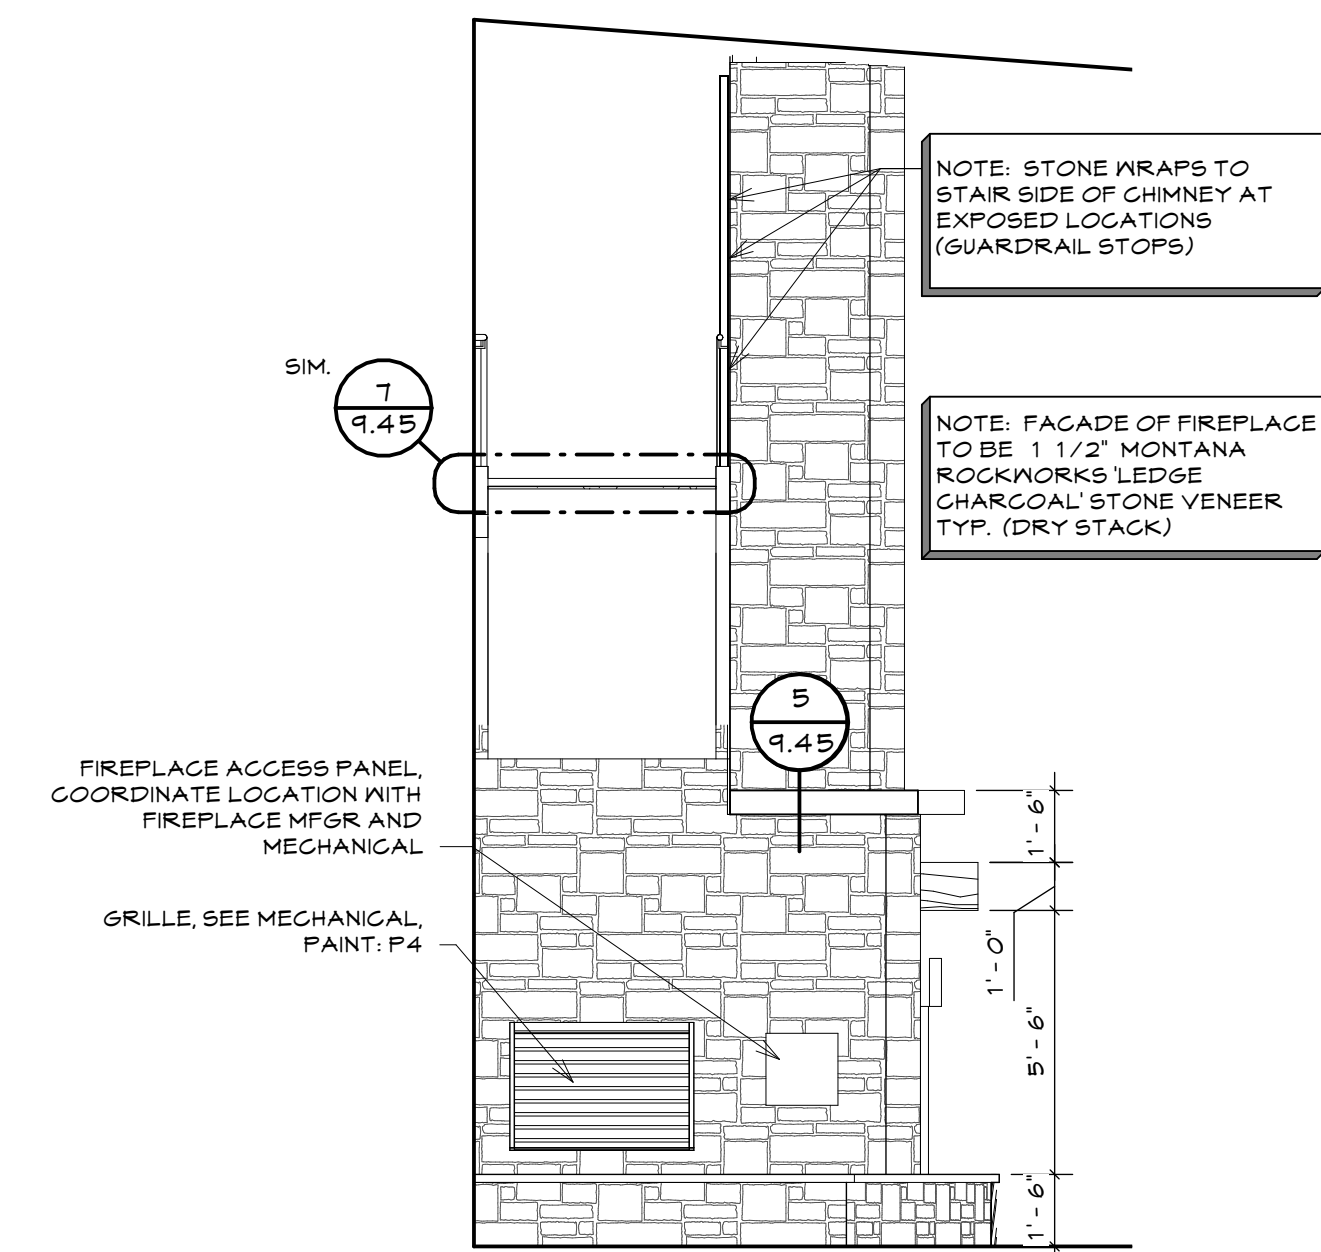


3 FIREPLACE ELEVATION
SCALE: 1/4" = 1'-0"

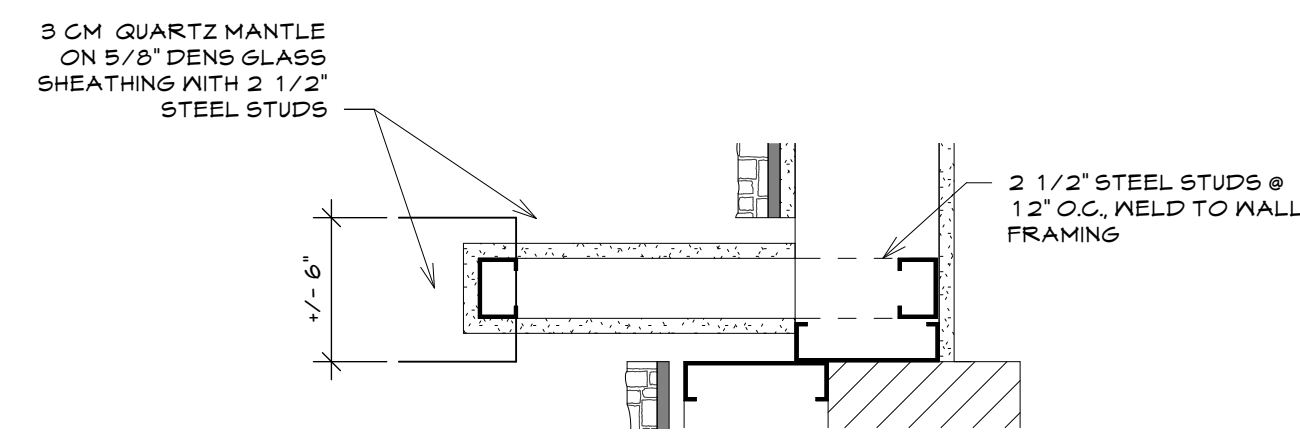


5 FIREPLACE UPPER MANTLE
SCALE: 1 1/2" = 1'-0"

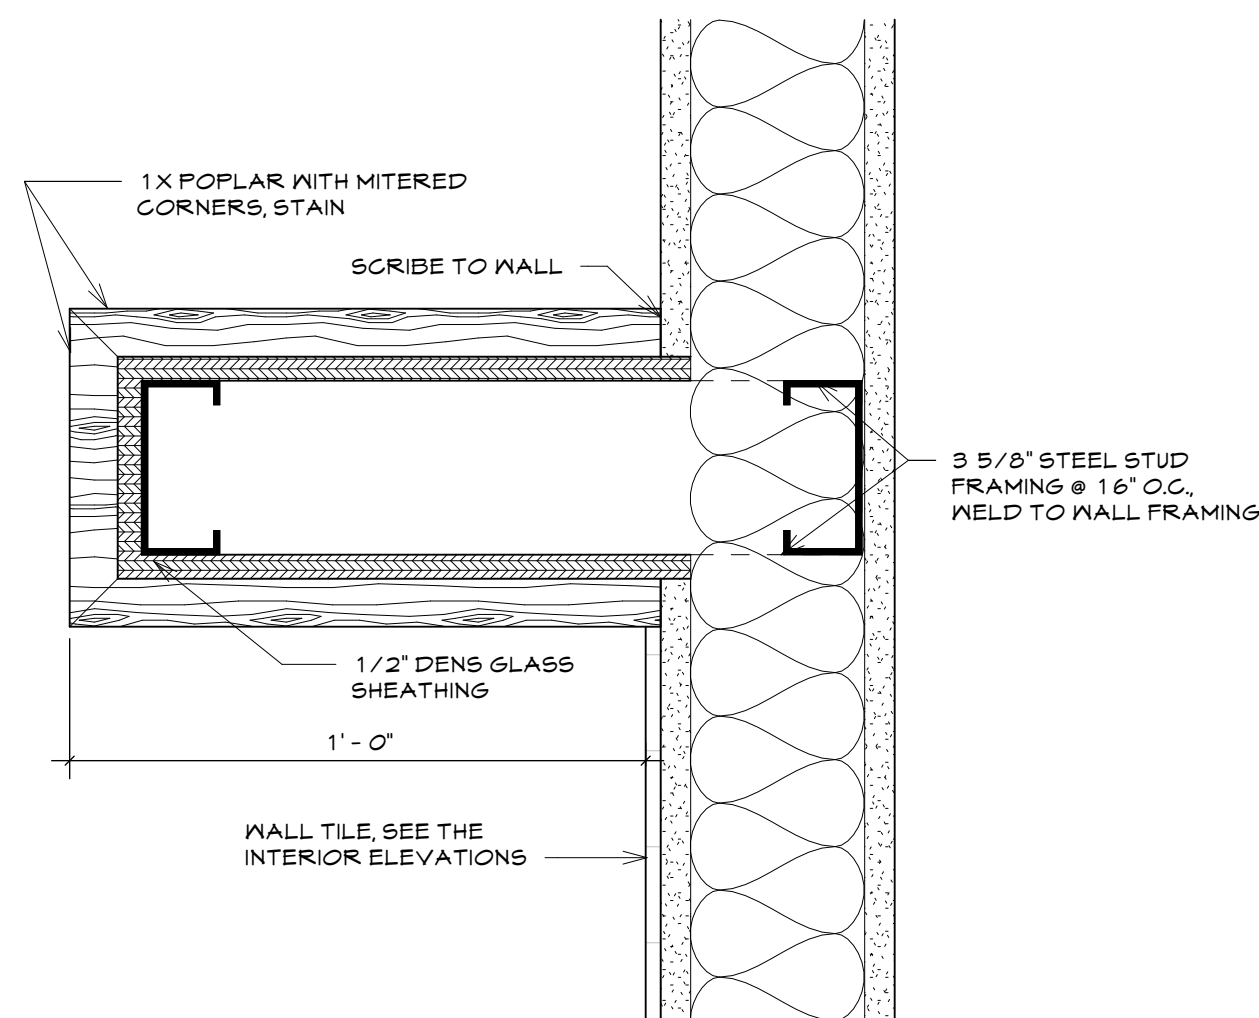


4 FLOATING SHELF
SCALE: 3" = 1'-0"

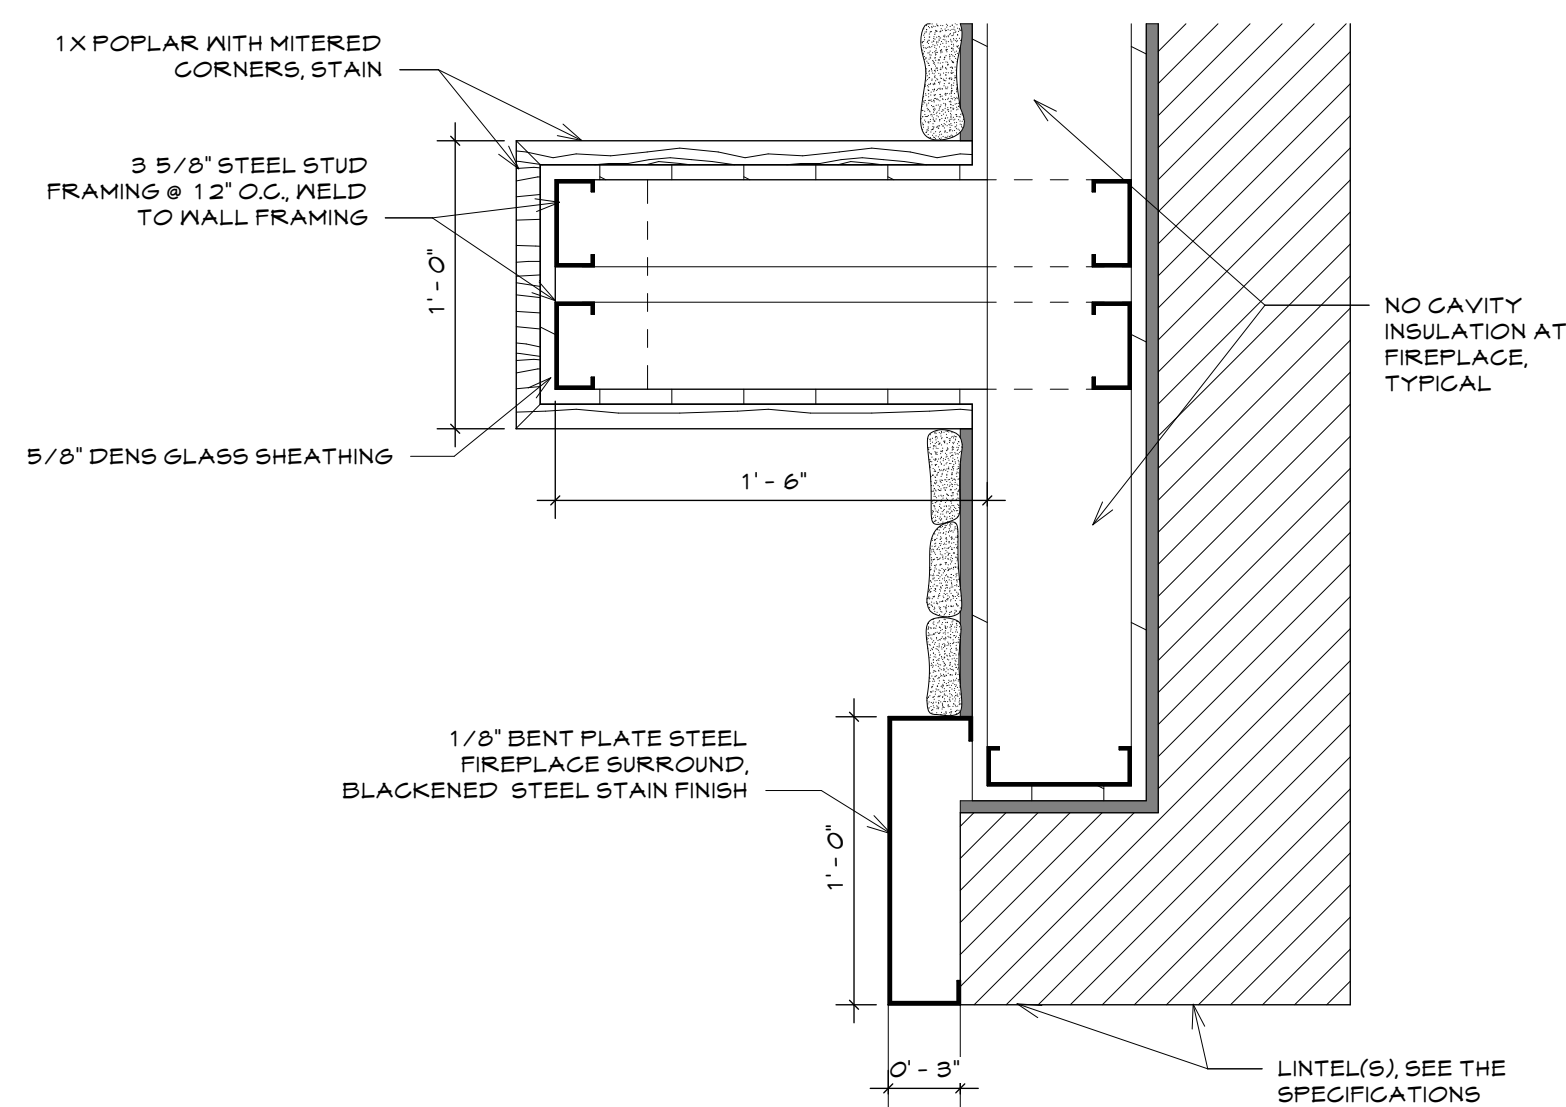


6 FIREPLACE MANTLE
SCALE: 1 1/2" = 1'-0"

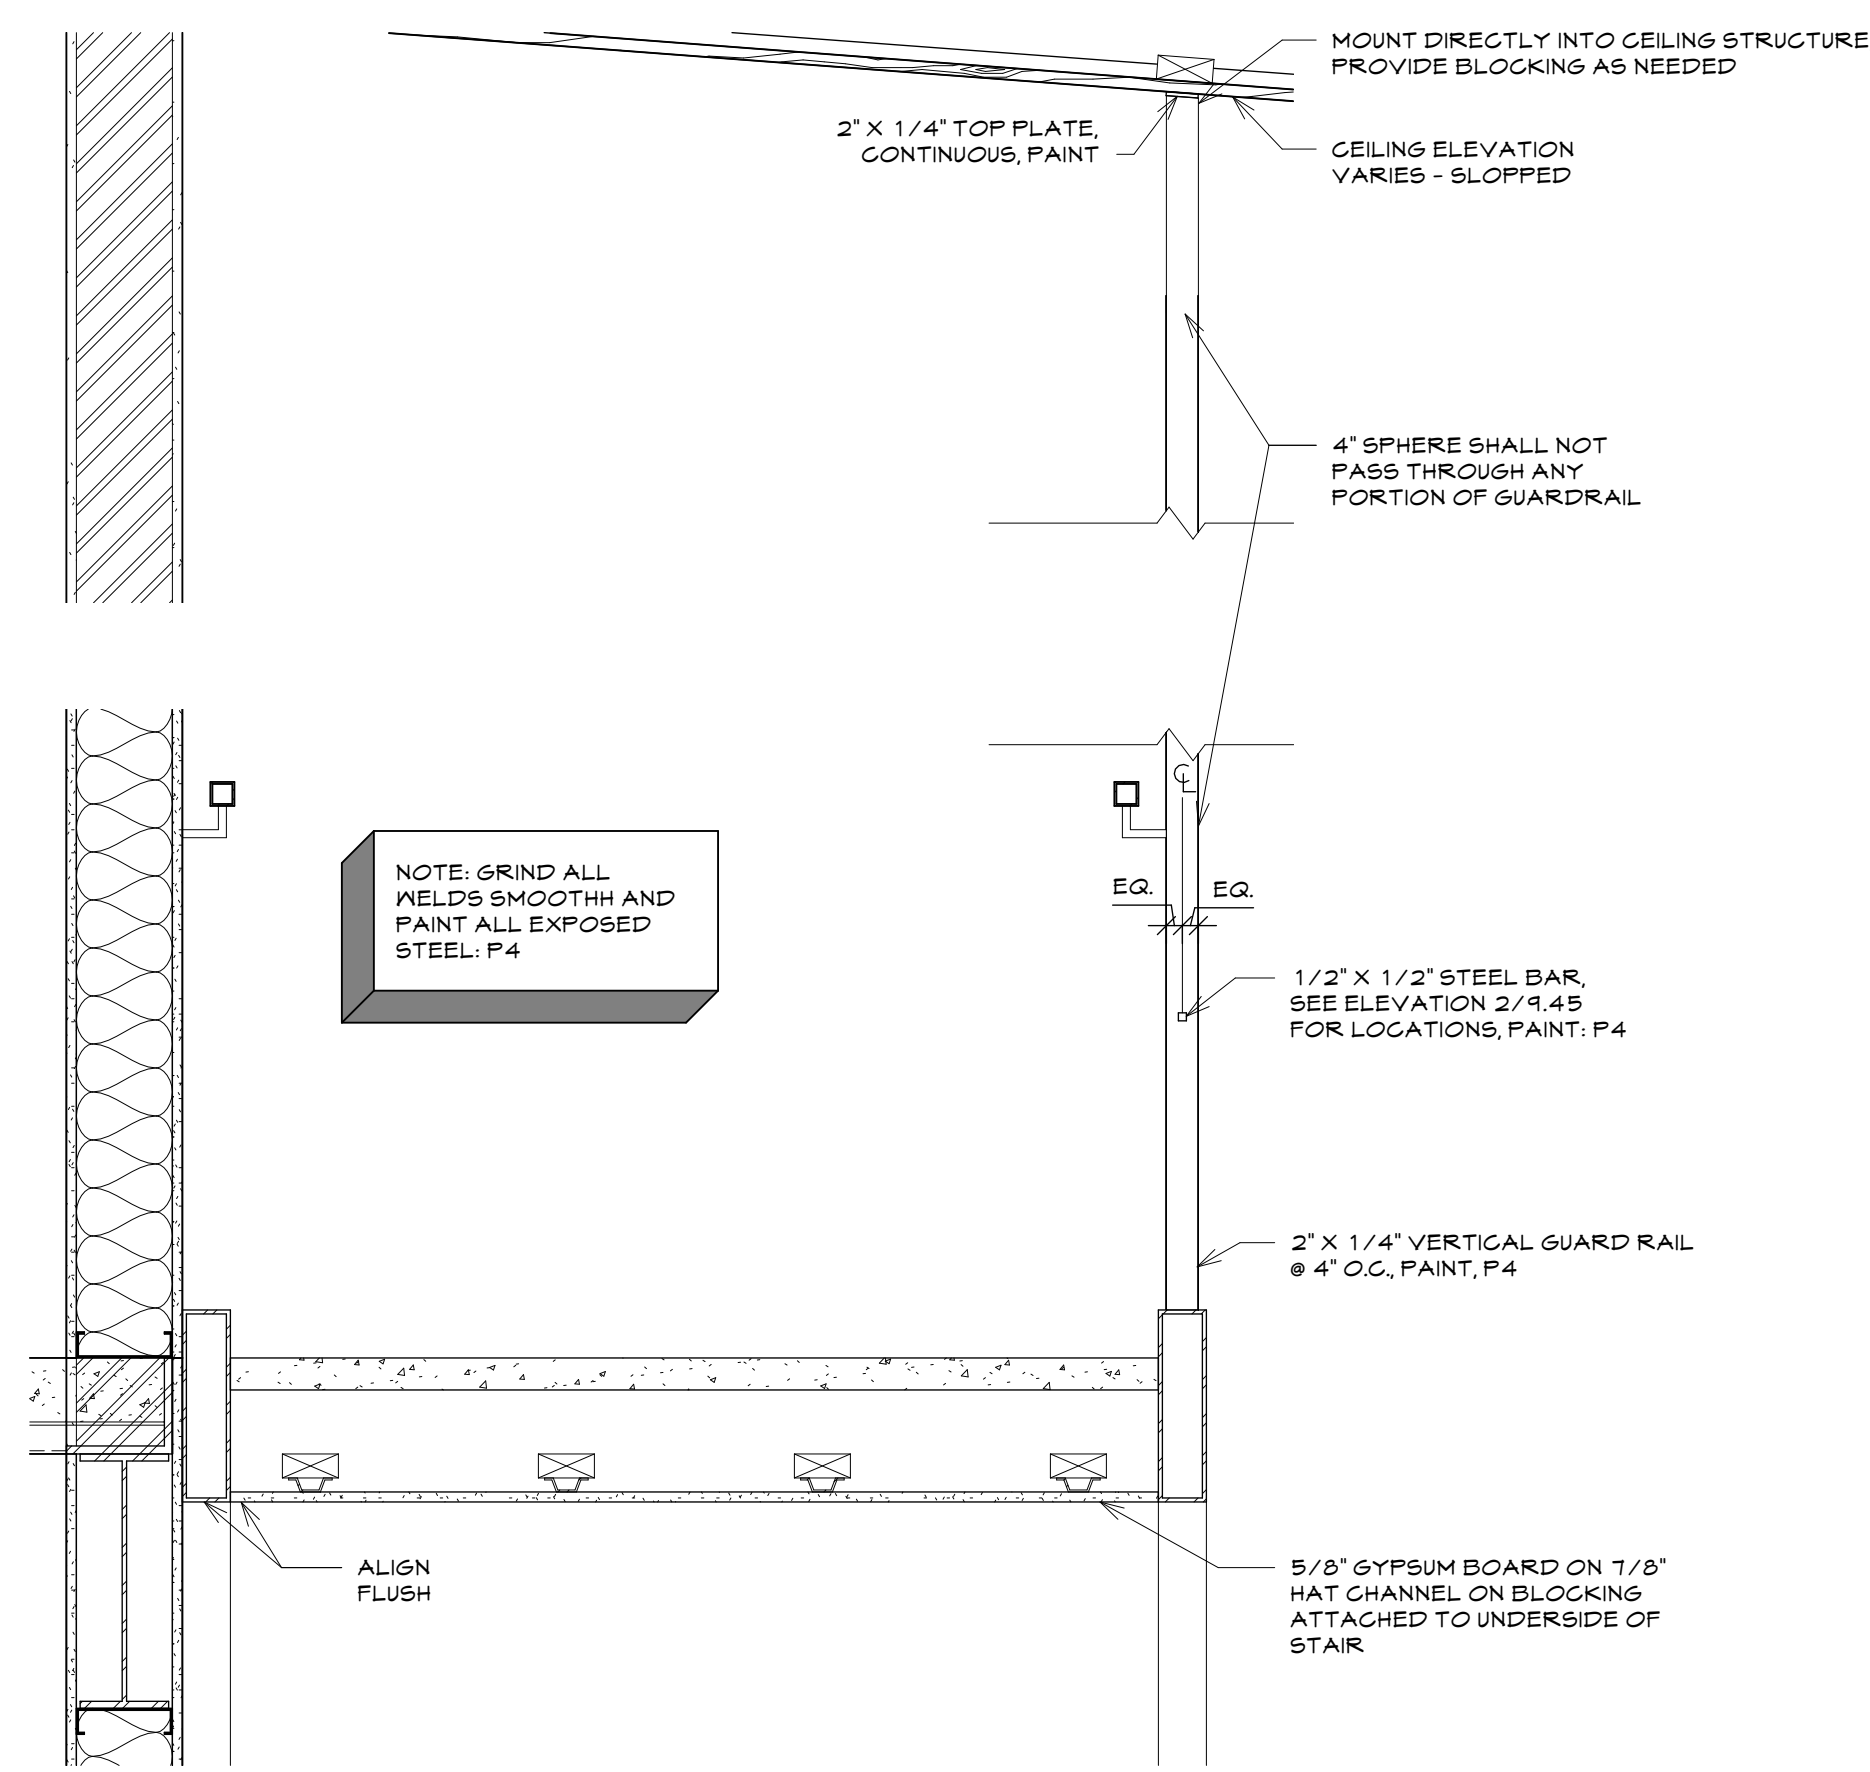

7 STAIR DETAIL
SCALE: 1" = 1'-0"

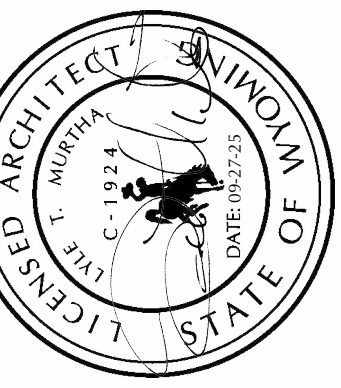

TRONA VALLEY FEDERAL CREDIT UNION
1700 GATEWAY BLVD
ROCK SPRINGS, WYOMING 82901

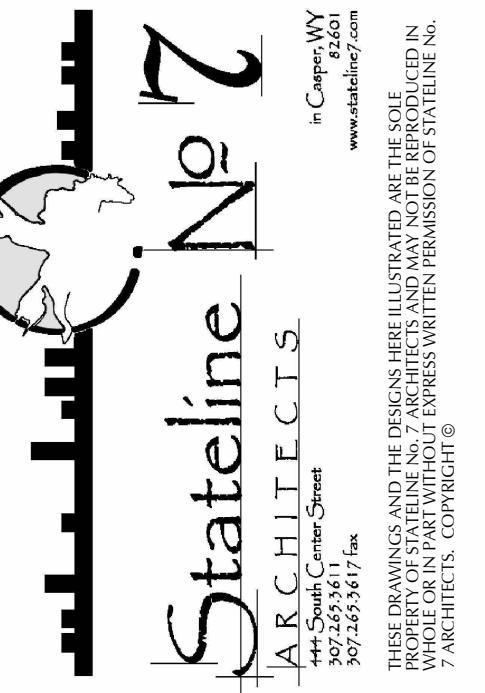

PROJECT NUMBER
23-018

DATE
09-27-2025

DRAWN BY
CB

DISK ID.

SHEET TITLE
ENLARGED
FIREPLACE PLAN
AND DETAILS

SHEET NUMBER

9.45