






BACKLESS BENCH TO BE 720 BACKLESS BENCH
SURFACE MOUNTED
COLOR TO BE GUNMETAL
INSTALLED PER MANUFACTURERS INSTRUCTIONS
FROM: MAGUIN
999 18th Street
Suite 3000
Denver, CO 80202
800.716.5506 : TollFree
519.593.6776 : Voice

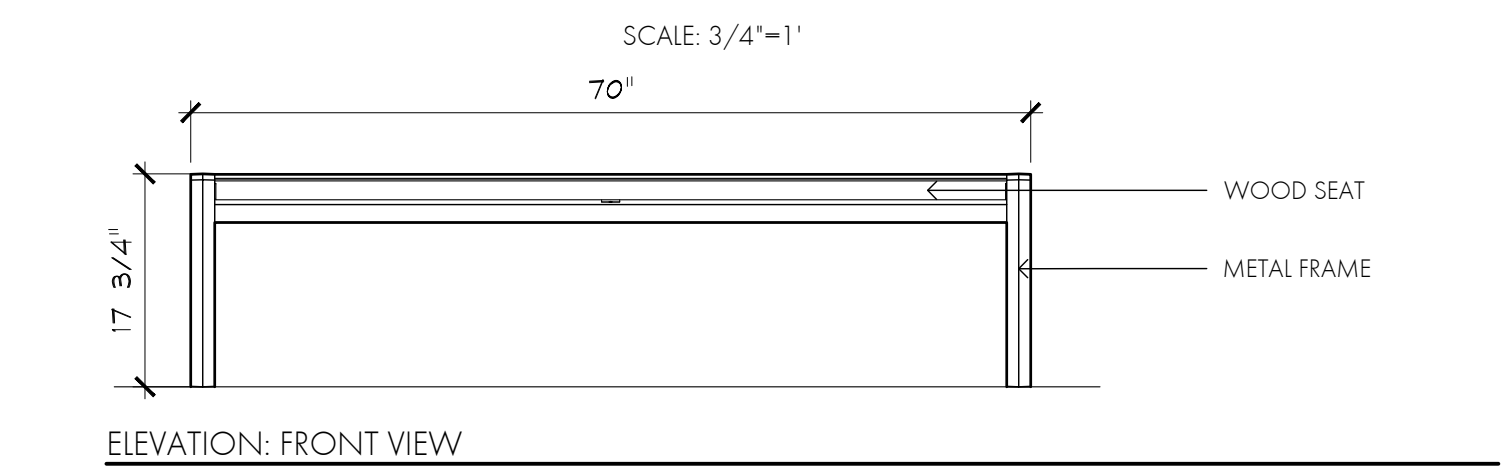



10 BENCH: BACKLESS SCALE: 3/4"=1'

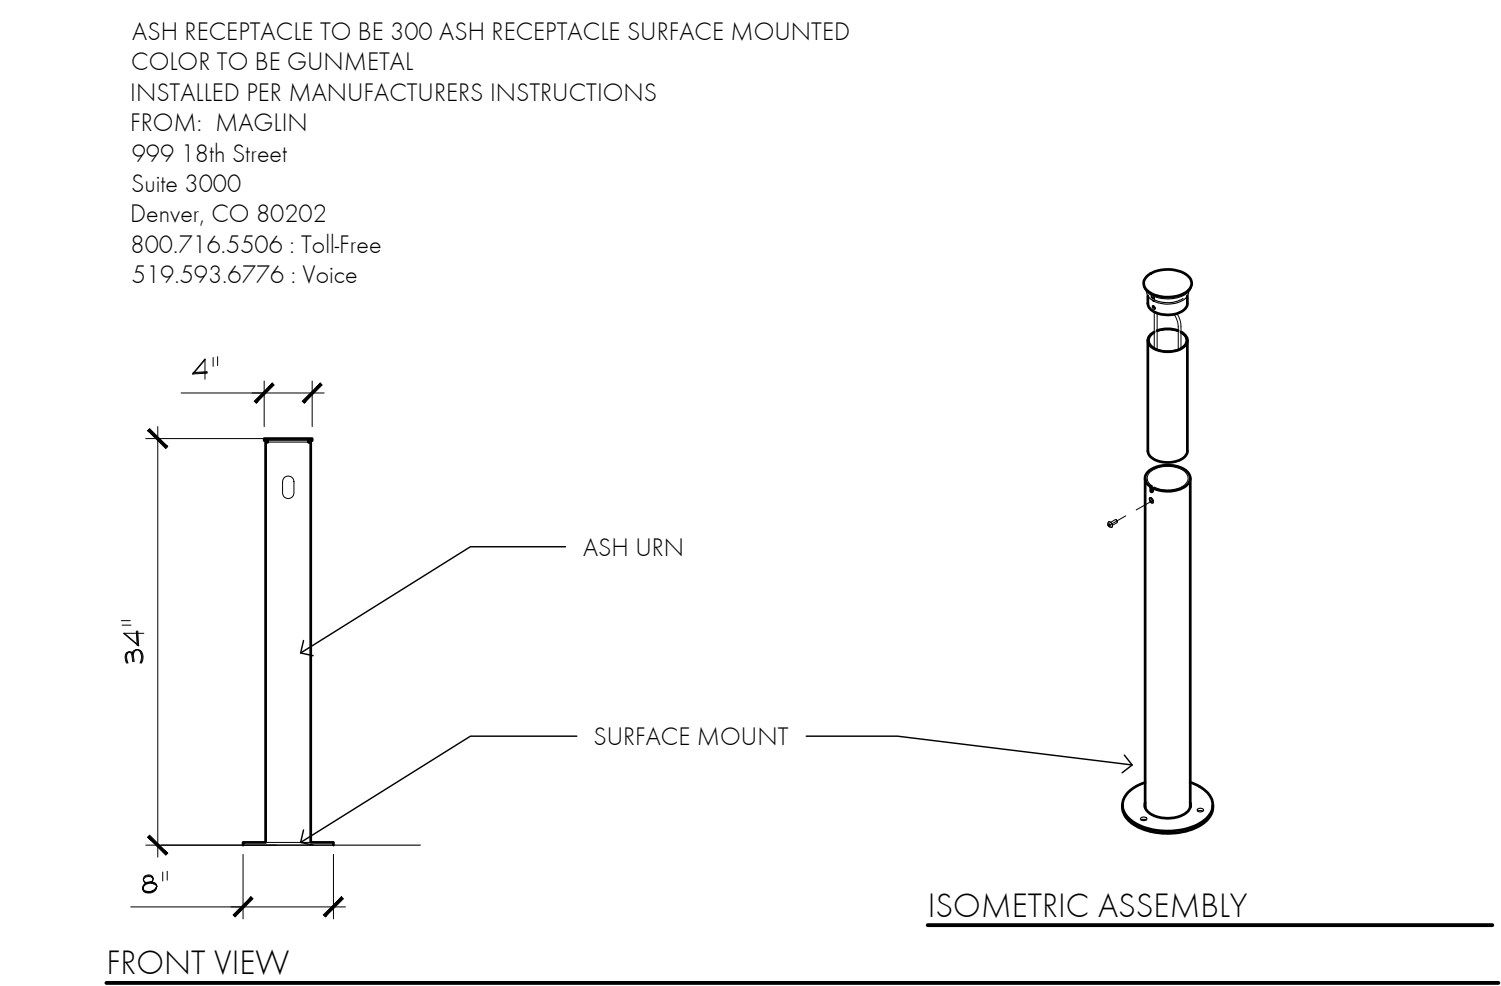



9 ASH RECEPTACLE SCALE: 3/4"=1'

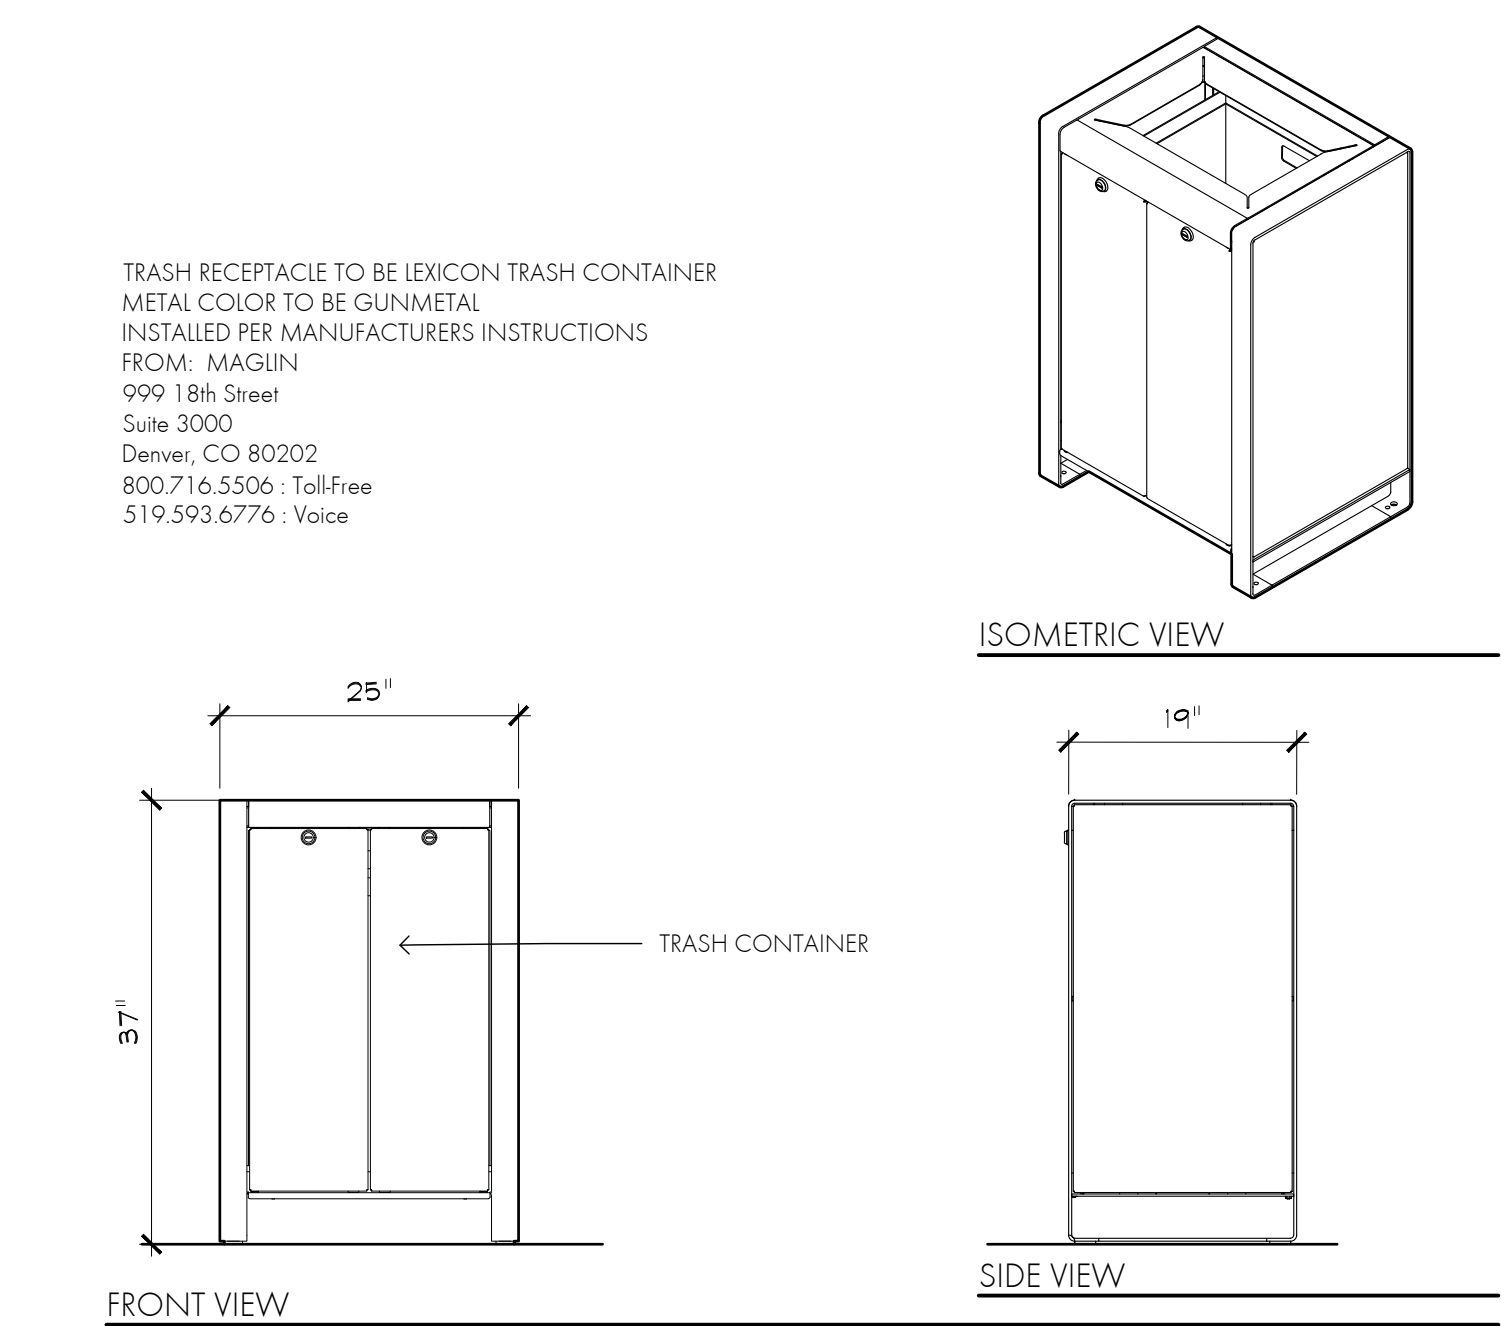


8 TRASH RECEPTACLE SCALE: 3/4"=1'

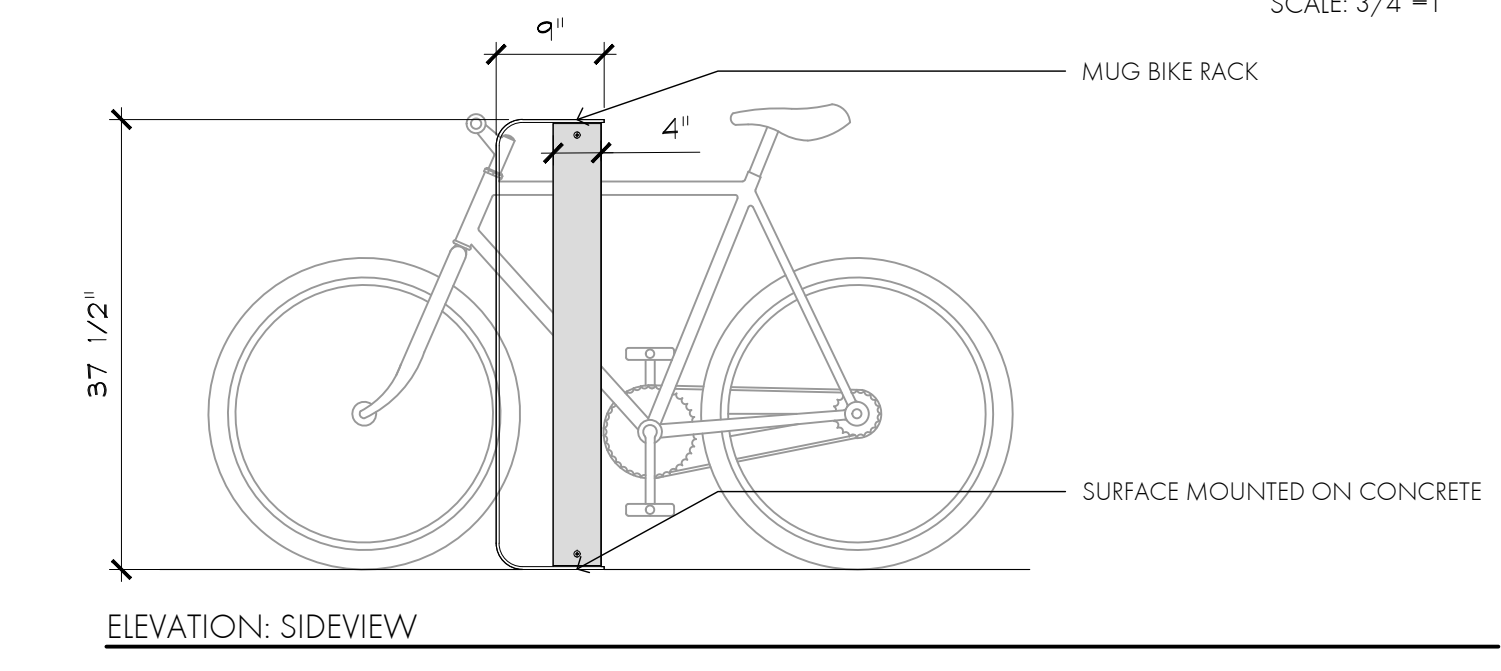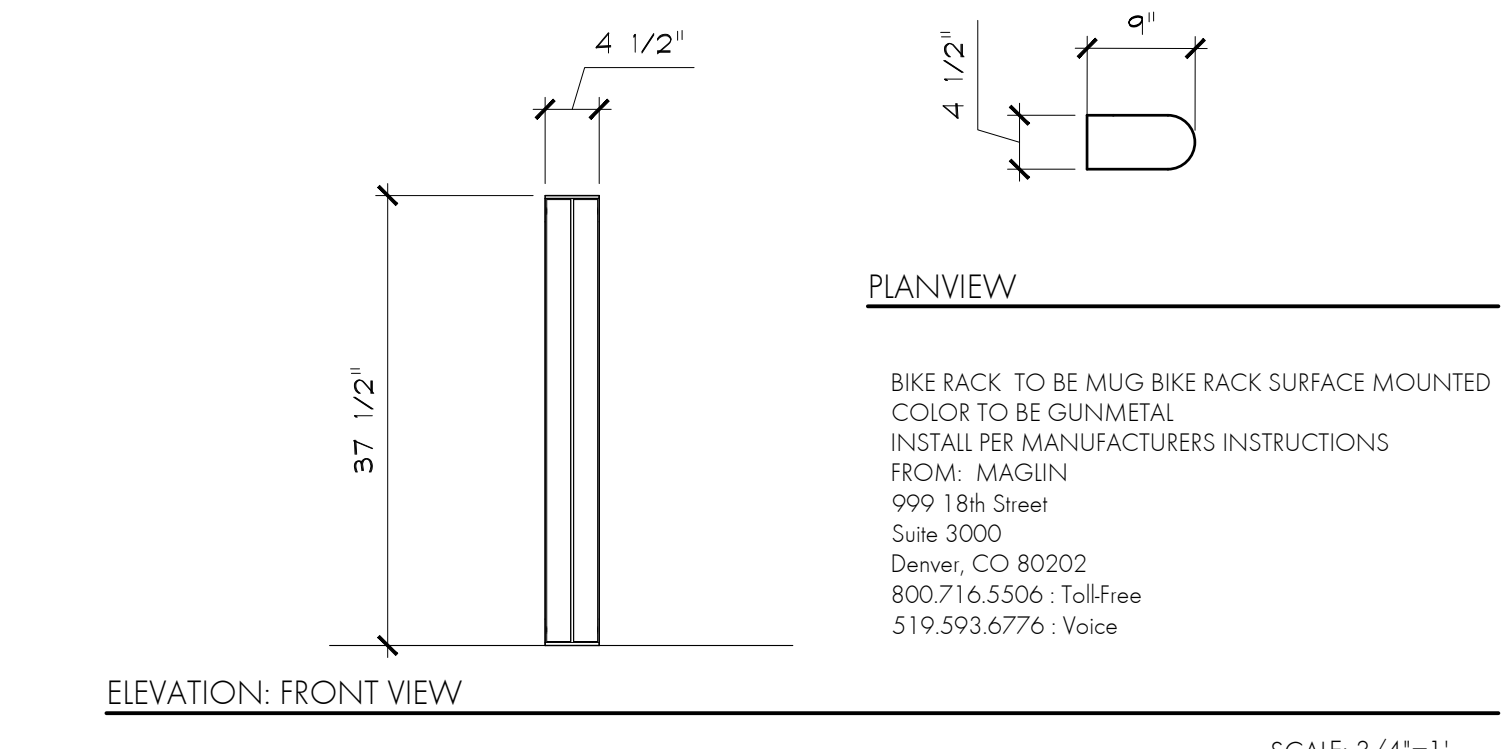


7 BIKE RACK SCALE: 3/4"=1'

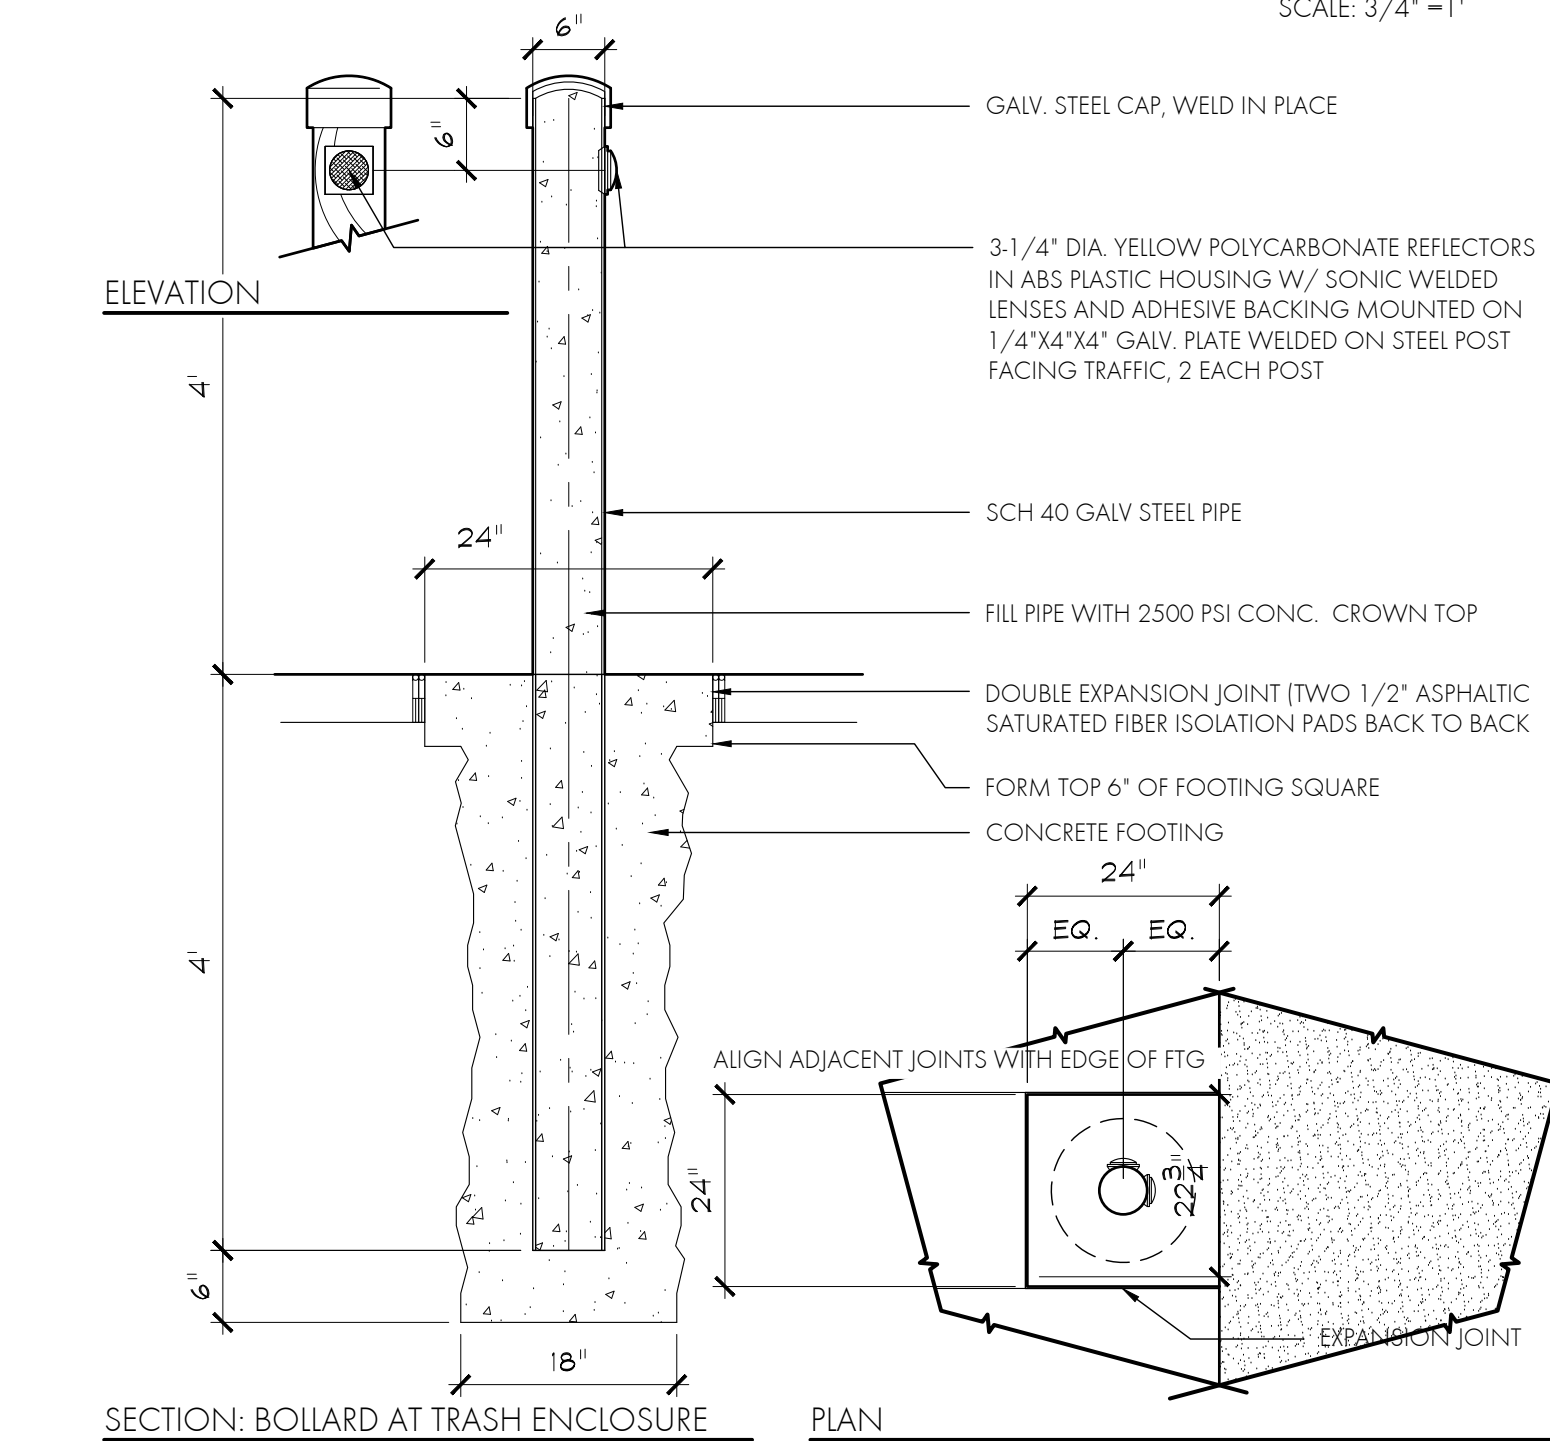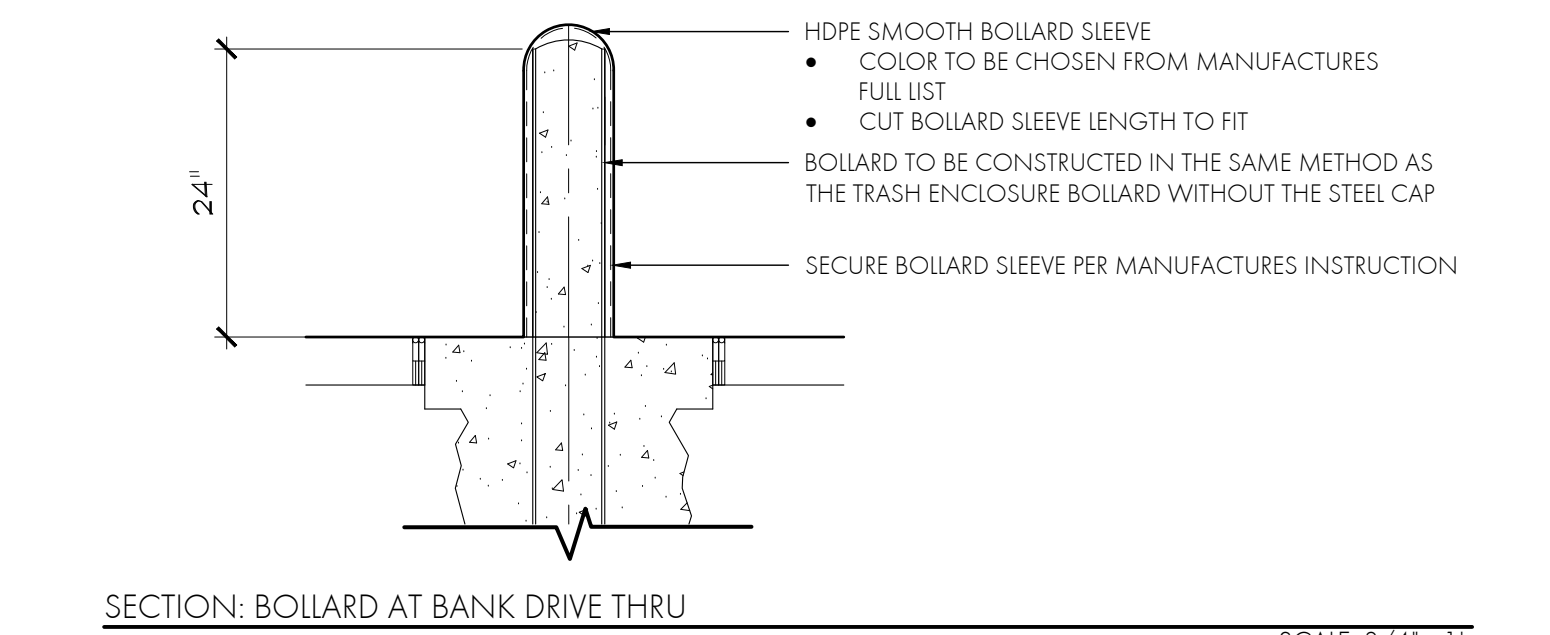


6 BOLLARD: PROTECTION & WARNING SCALE: 1/2"=1'

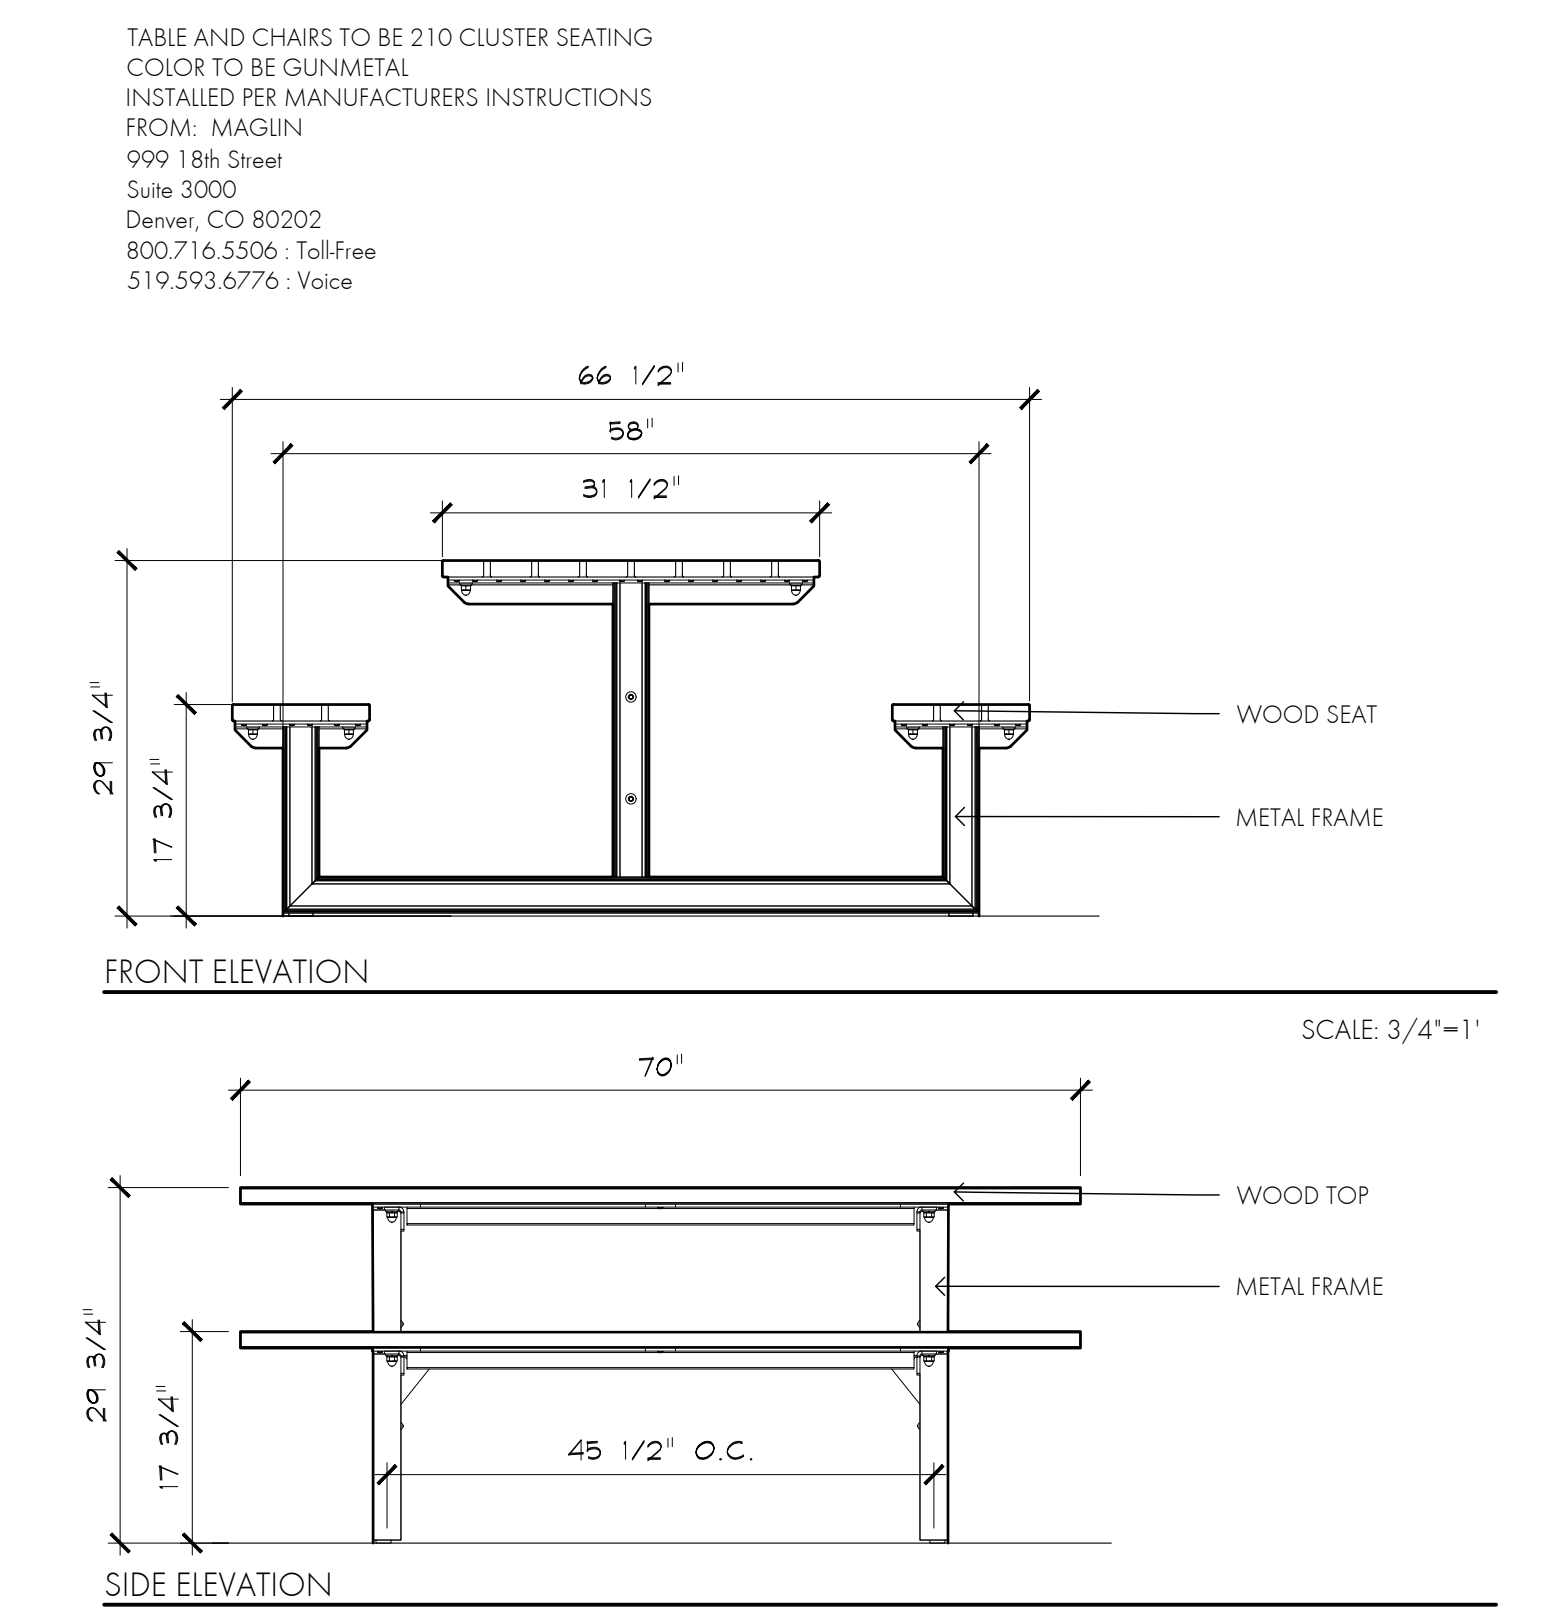

5 PICNIC TABLE SCALE: 3/4"=1'

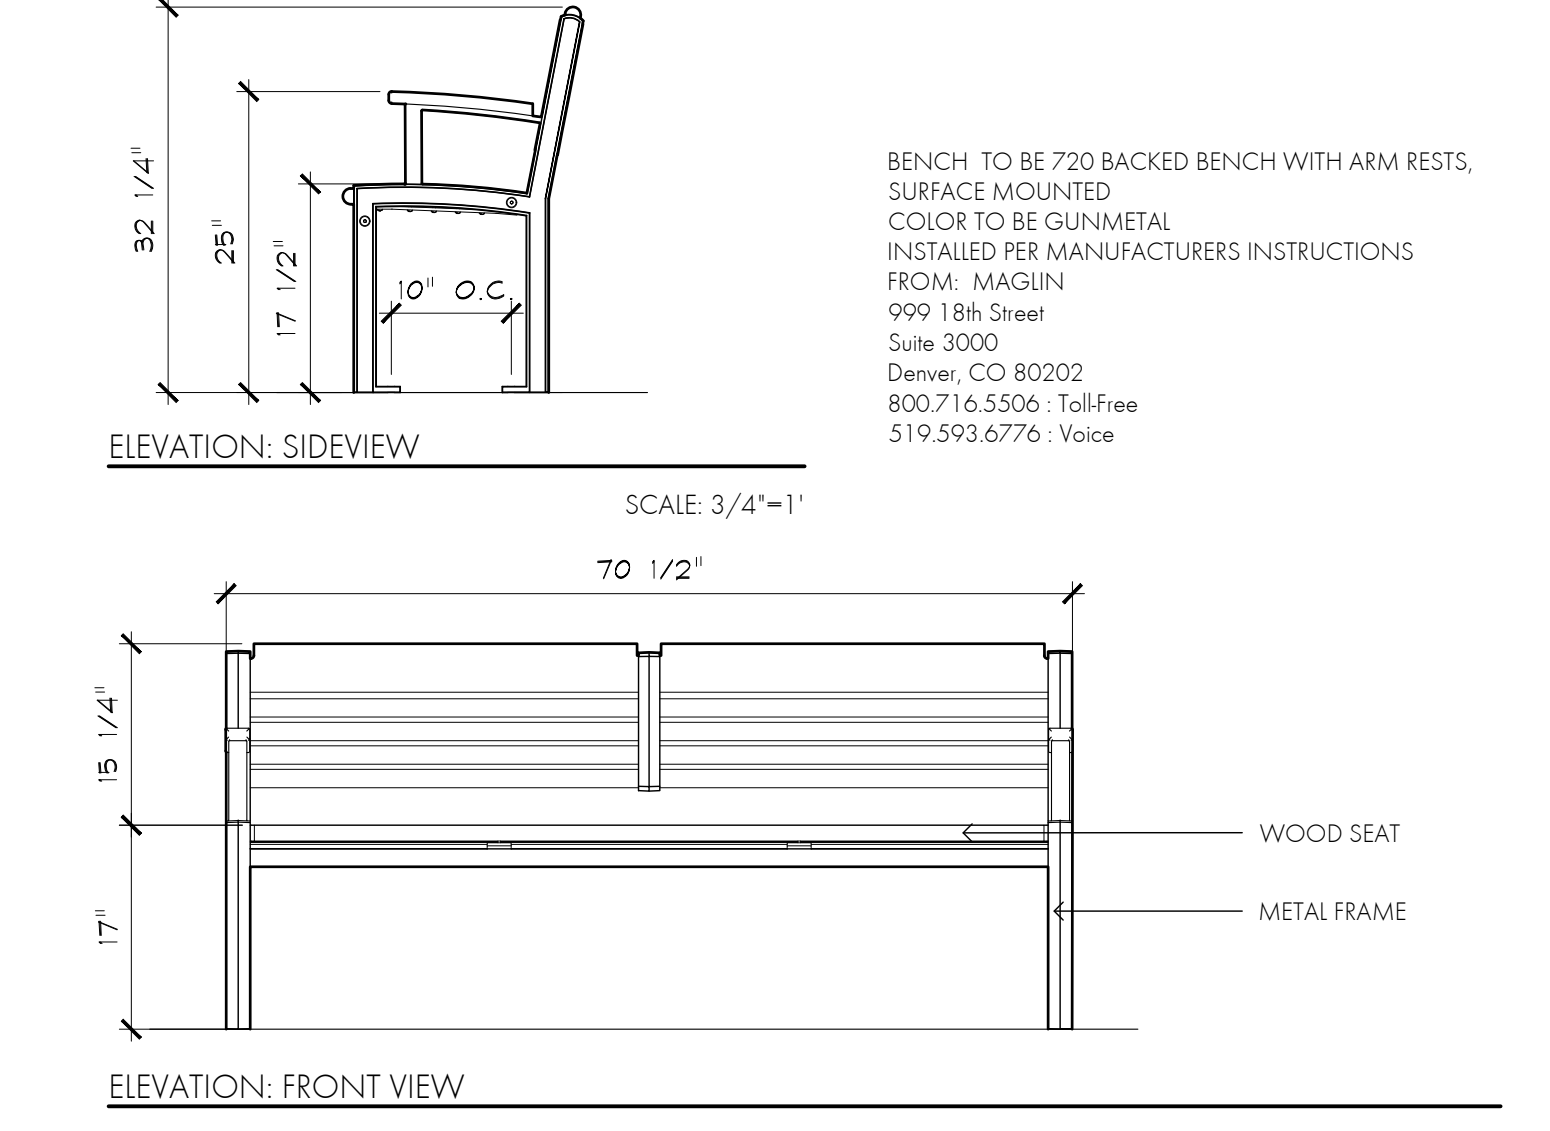

4 BENCH: BACKED SCALE: 3/4"=1'

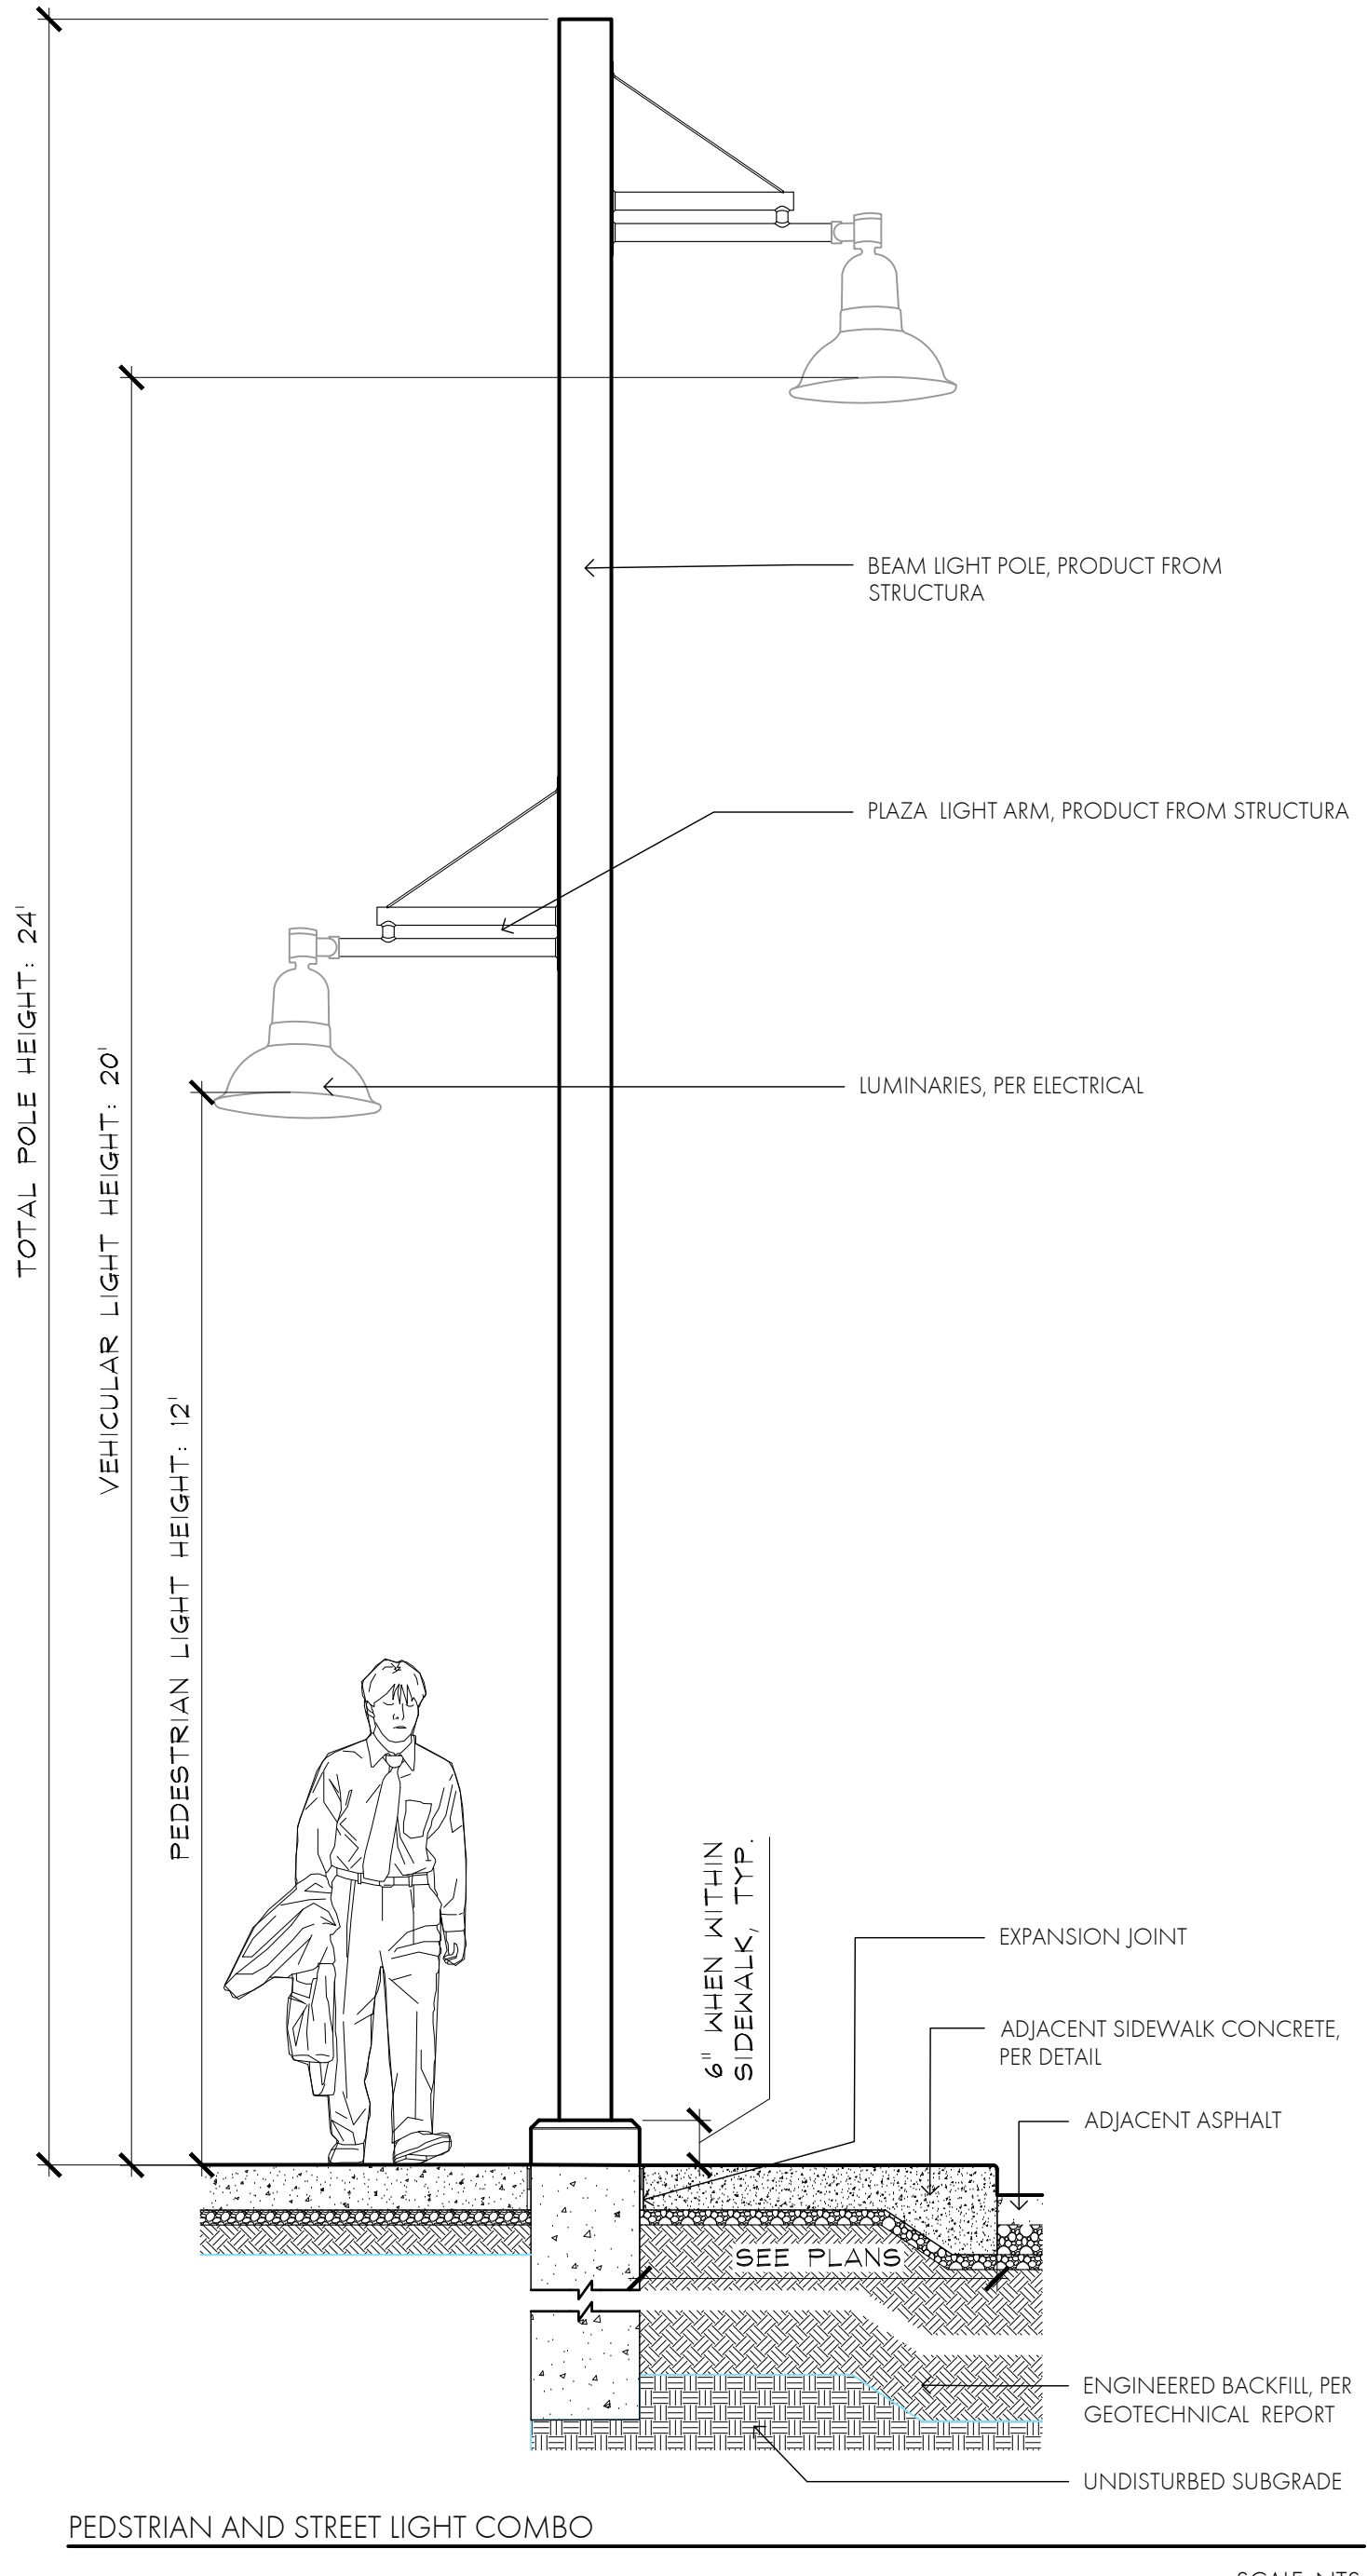

3 SITE LIGHT POLE IN CONCRETE WALK SCALE: NTS

NOTES:
1. SHELTERS SHALL BE: (SEE PLANS FOR LOCATIONS)
1.1. SHELTER TYPE: 44'X131' COVERED MONOSLOPE WALKWAY CANTILEVERED [CURVED CONFIGURATION - SEE SITE/LAYOUT PLANS], BY POLYGON OR APPROVED EQUAL.
2. SHELTERS TO HAVE:
2.1. BASE PLATE COVERS
2.2. MULTIRIB ROOFING, FLASHING, ICE AND WATER SHEILD IN MATTE BLACK, UNDERLAYMENT TONGUE AND GROOVE FACTORY STAINED BURNT HICKORY
3. SHELTER COLOR SCHEMES AS SELECTED BY LANDSCAPE ARCHITECT FROM MFR'S. FULL RANGE.
4. ENGINEERING AND RECOMMENDED ATTACHMENT METHOD/FOOTINGS TO BE PROVIDED BY MFR. PROVIDE STRUCTURAL SHOP DRAWINGS SEALED AND SIGNED BY A LICENSED STRUCTURAL ENGINEER IN THE STATE OF WYOMING FOR THE SHELTER AS WELL AS THE FOOTINGS/FOUNDATIONS.
BASIS OF DESIGN - MANUFACTURER'S CONTACT INFORMATION:
Polygon
4240 136th Ave.
Holland, MI 49424
Web: www.polygon.com
Phone: 616-888-3500



SIDE: SECTION / ELEVATION

2 CAR CANOPY: ALTERNATE

NOTES:
1. SHELTERS SHALL BE: (SEE PLANS FOR LOCATIONS)
1.1. SHELTER TYPE: 32'X12' COVERED MONOSLOPE WALKWAY CANTILEVERED , BY POLYGON OR APPROVED EQUAL.
2. SHELTERS TO HAVE:
2.1. BASE PLATE COVERS
2.2. MULTIRIB ROOFING, FLASHING, ICE AND WATER SHEILD IN MATTE BLACK, UNDERLAYMENT TONGUE AND GROOVE FACTORY STAINED BURNT HICKORY
3. SHELTER COLOR SCHEMES AS SELECTED BY LANDSCAPE ARCHITECT FROM MFR'S. FULL RANGE.
4. ENGINEERING AND RECOMMENDED ATTACHMENT METHOD/FOOTINGS TO BE PROVIDED BY MFR. PROVIDE STRUCTURAL SHOP DRAWINGS SEALED AND SIGNED BY A LICENSED STRUCTURAL ENGINEER IN THE STATE OF WYOMING FOR THE SHELTER AS WELL AS THE FOOTINGS/FOUNDATIONS.
BASIS OF DESIGN - MANUFACTURER'S CONTACT INFORMATION:
Polygon
4240 136th Ave.
Holland, MI 49424
Web: www.polygon.com
Phone: 616-888-3500




REFERENCE IMAGE SCALE: NTS

1 DROP-OFF SHELTER: ALTERNATE



TRONA VALLEY FEDERAL CREDIT UNION
1700 GATEWAY BLVD
ROCK SPRINGS, WYOMING 82901

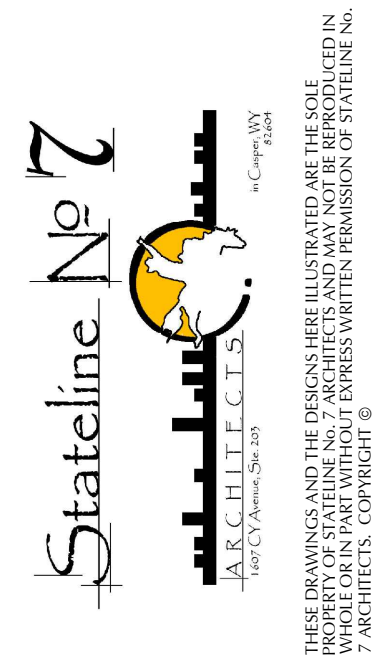

PROJECT NUMBER
23-018

DATE
09-27-2025

DRAWN BY
MATT FRIDELL

DISK ID.

SHEET TITLE
DETAILS-SITE
03

SHEET NUMBER

L112