




TRONA VALLEY FEDERAL CREDIT UNION
1700 GATEWAY BLVD
ROCK SPRINGS, WYOMING 82901

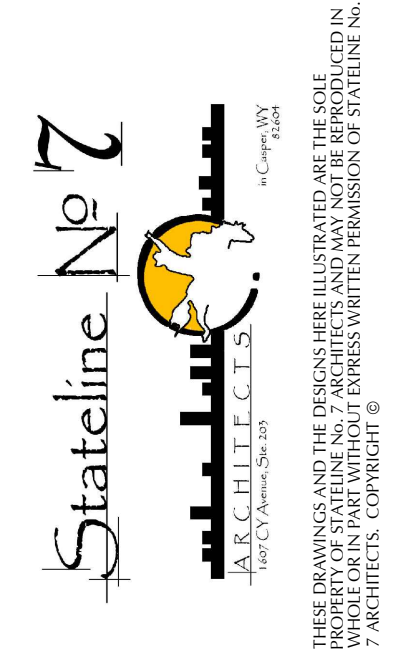

PROJECT NUMBER
23-018

DATE
09-27-2025


DRAWN BY
MATT FRIDELL

DISK ID.


SHEET TITLE
DETAILS -
GRADING AND
DRAINAGE

SHEET NUMBER


L201

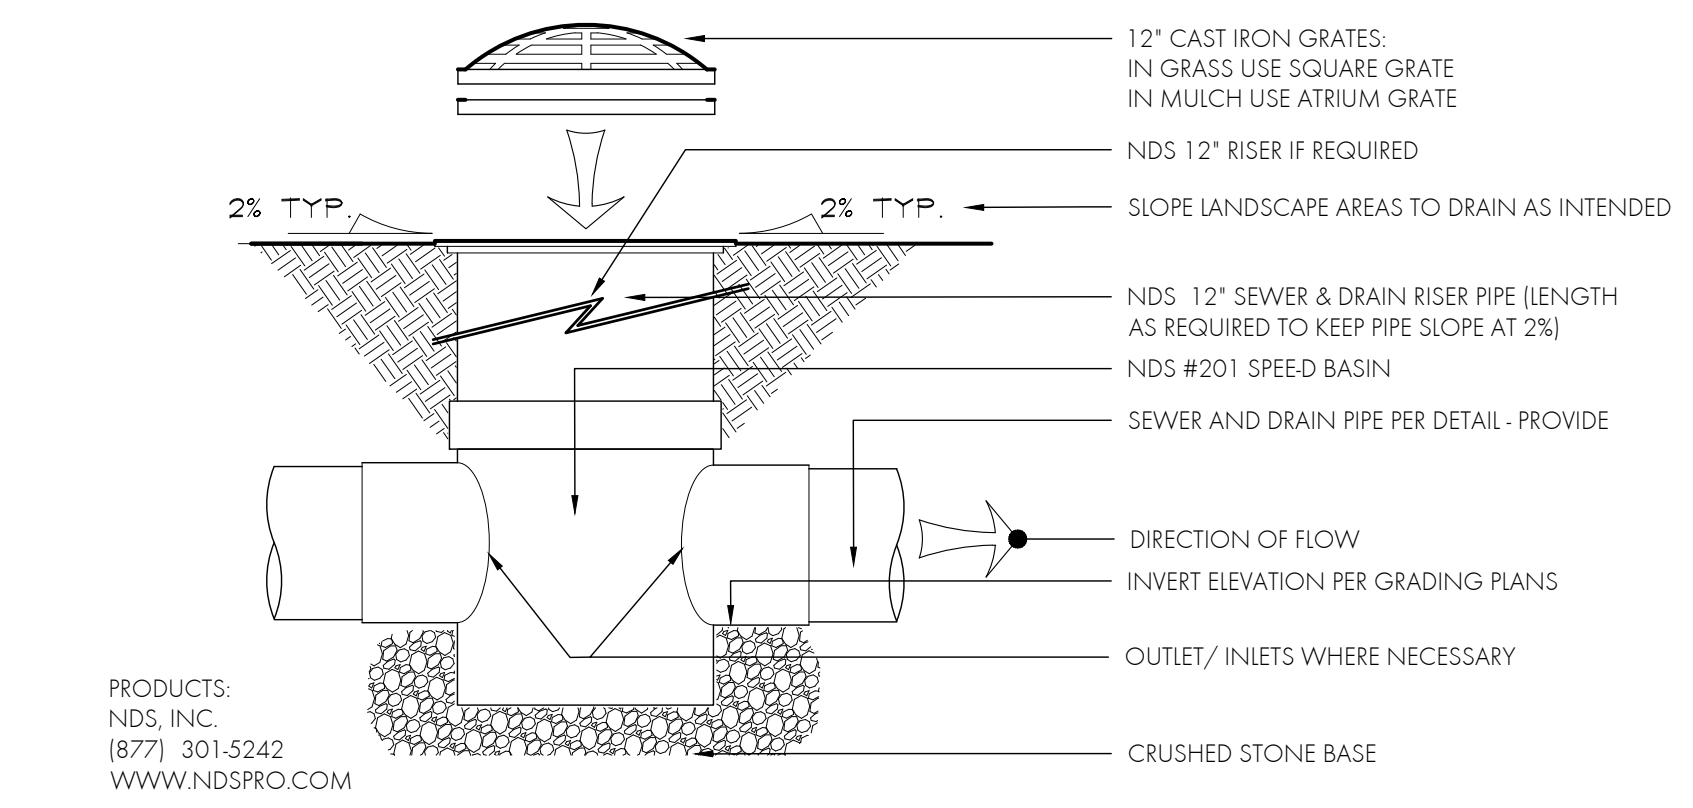


SECTION 7 LANDSCAPE CATCH BASIN NTS

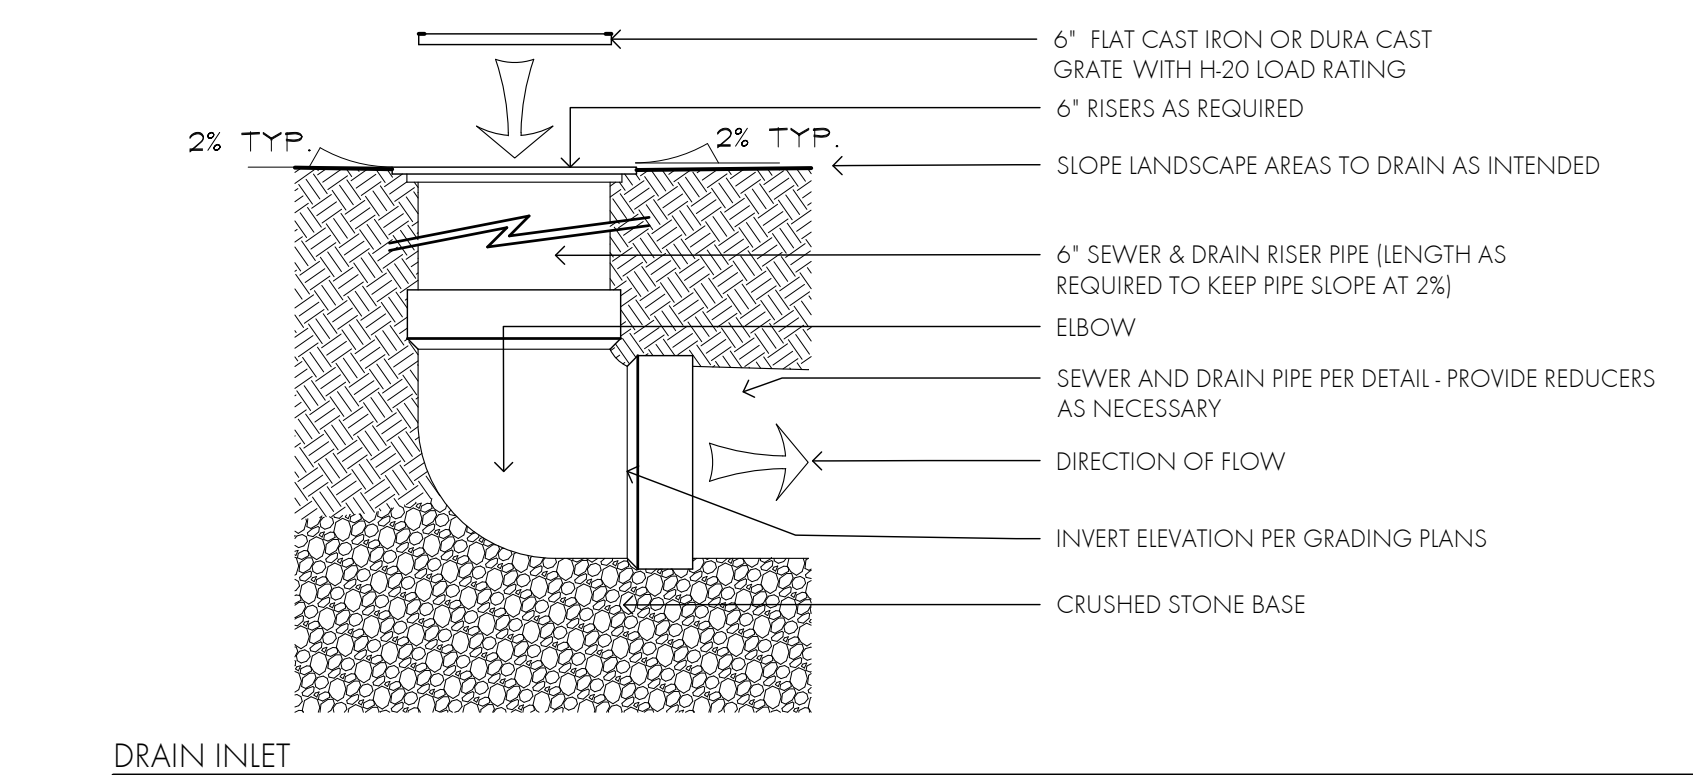


SECTION 6 DRAIN INLET NTS

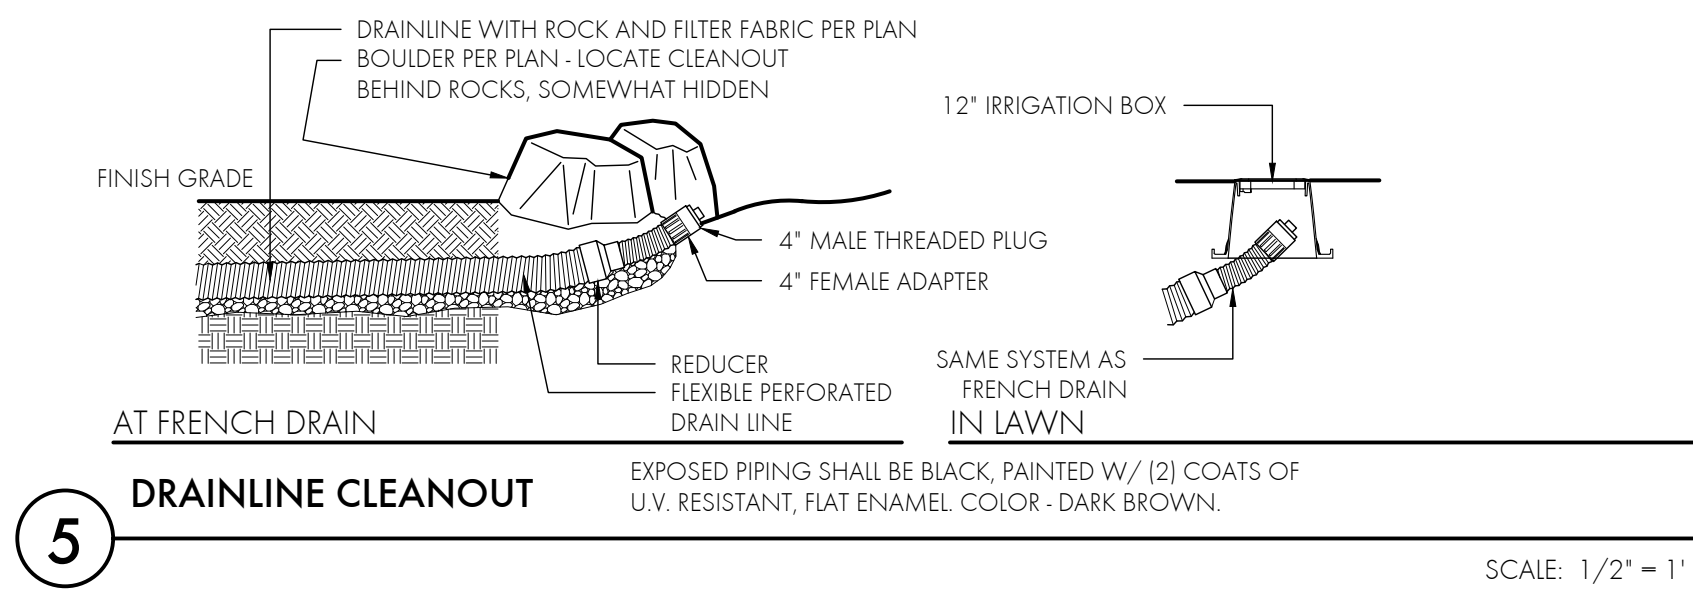





SECTION 5 DRAINLINE CLEANOUT SCALE: 1/2\"/>

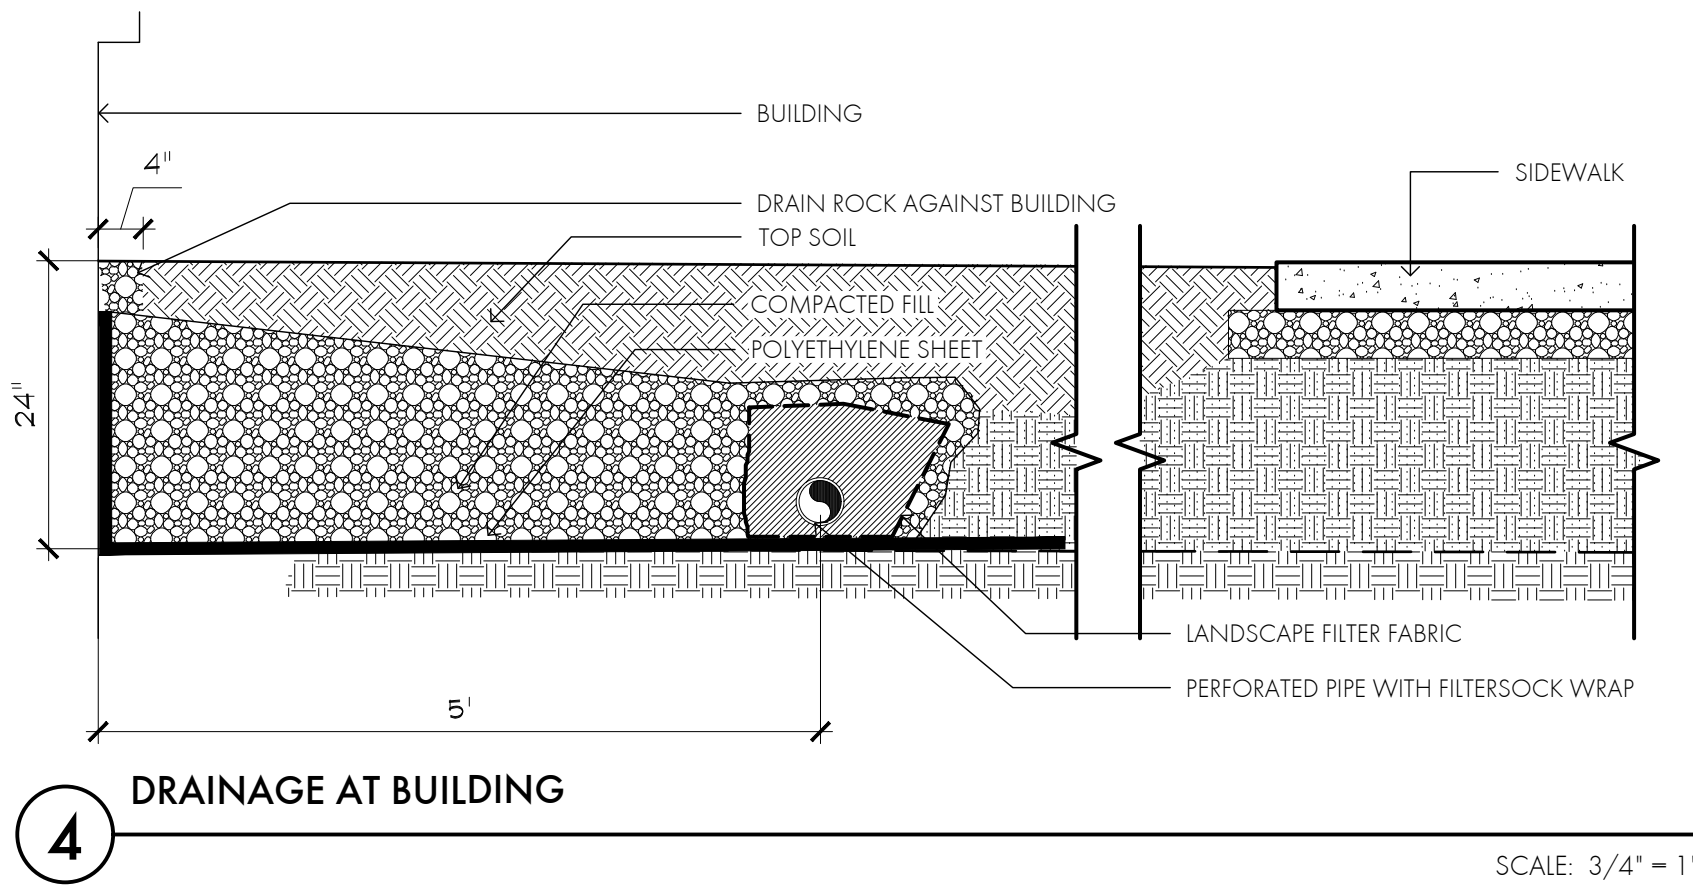


SECTION 4 DRAINAGE AT BUILDING SCALE: 3/4\"/>

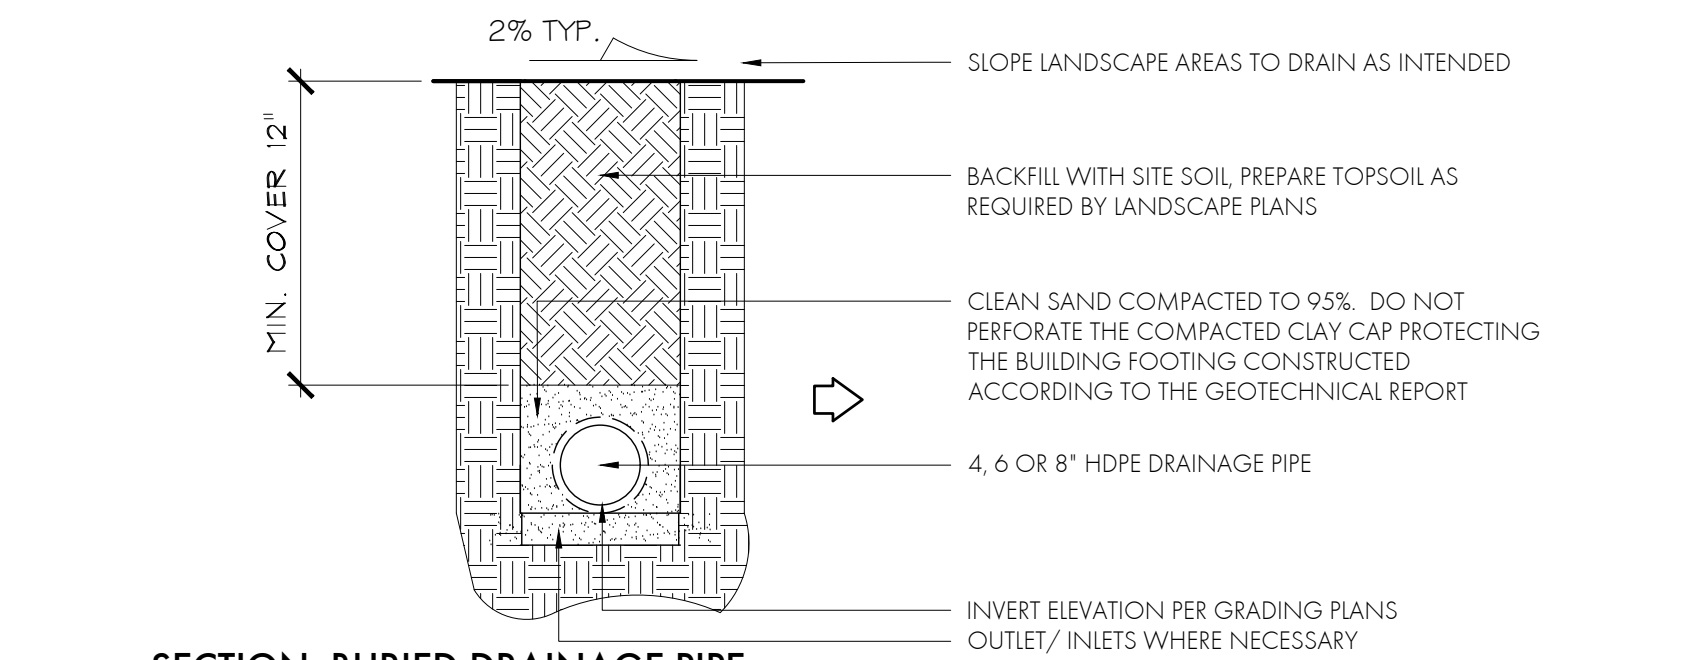


SECTION 3 BURIED DRAINAGE PIPE NTS

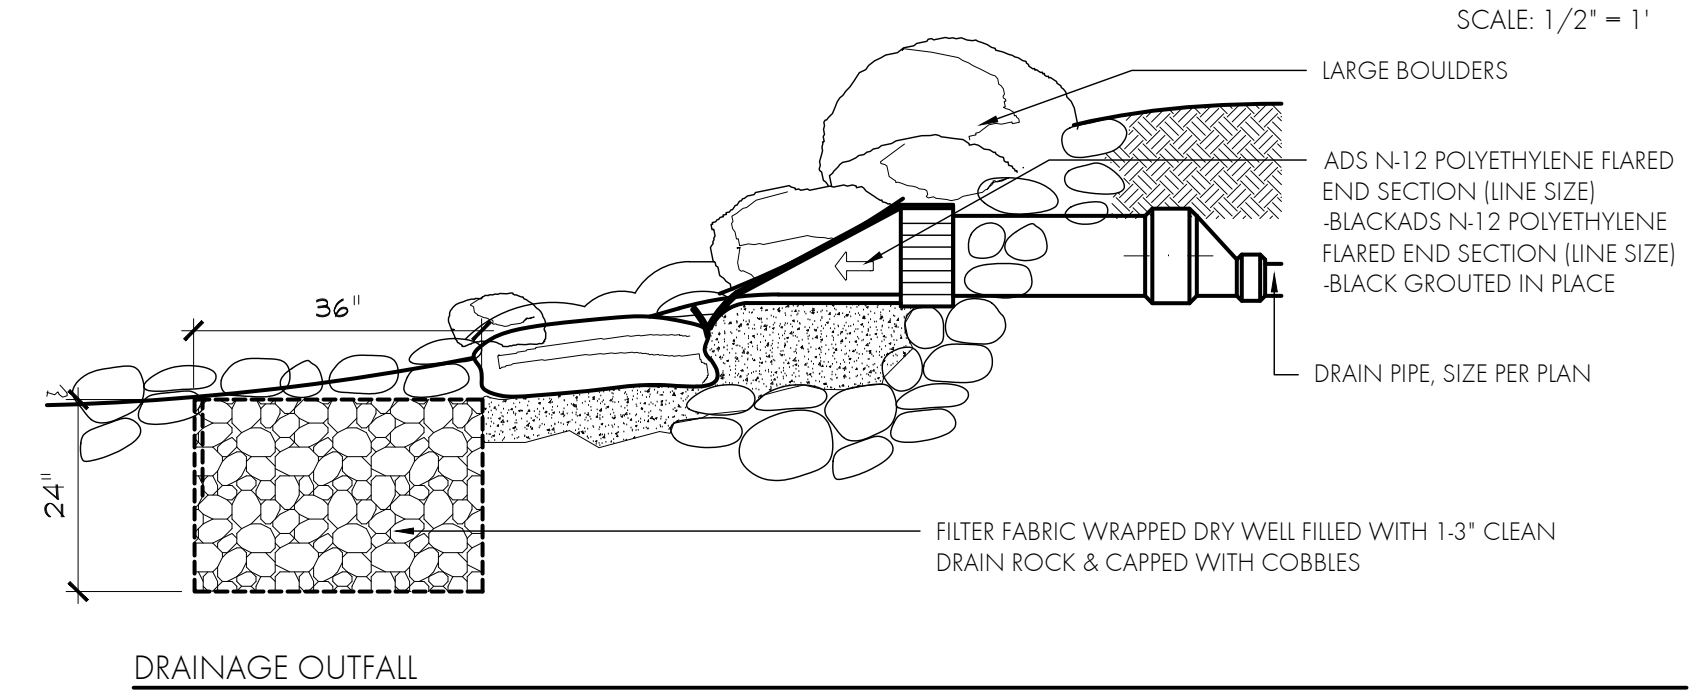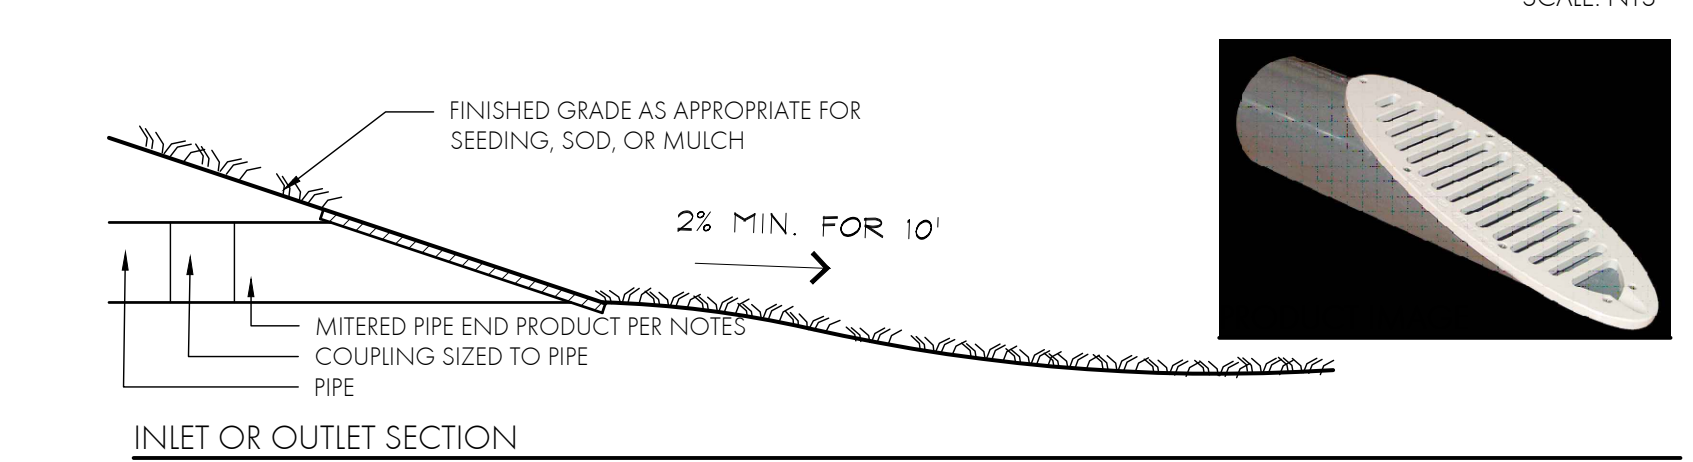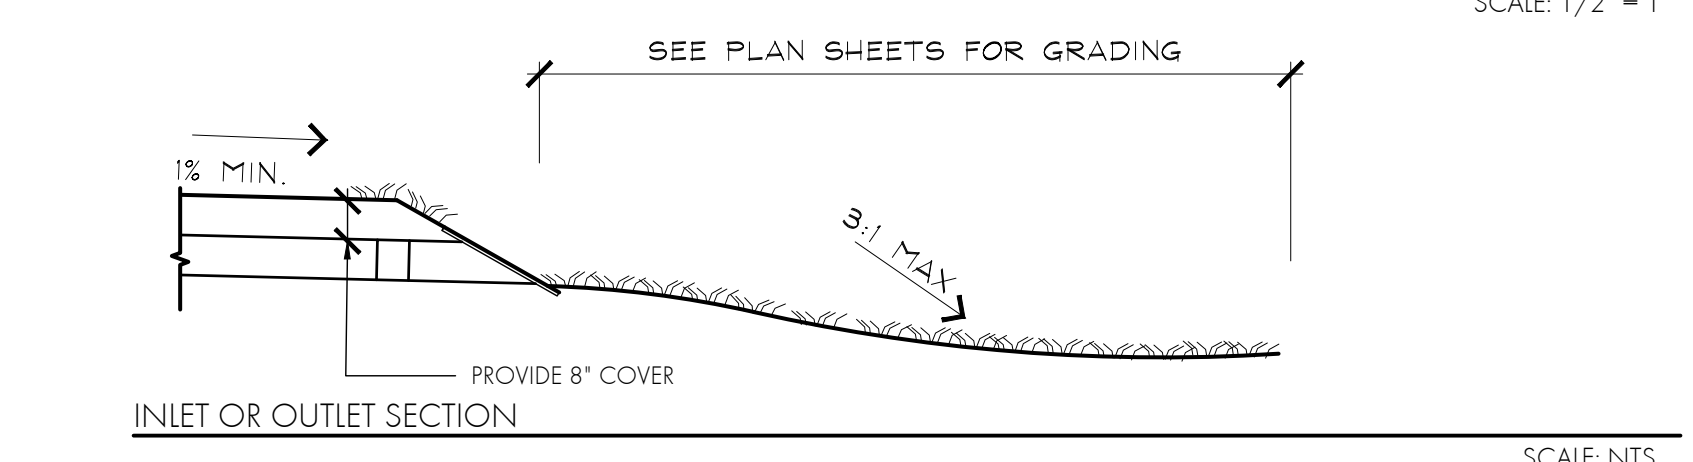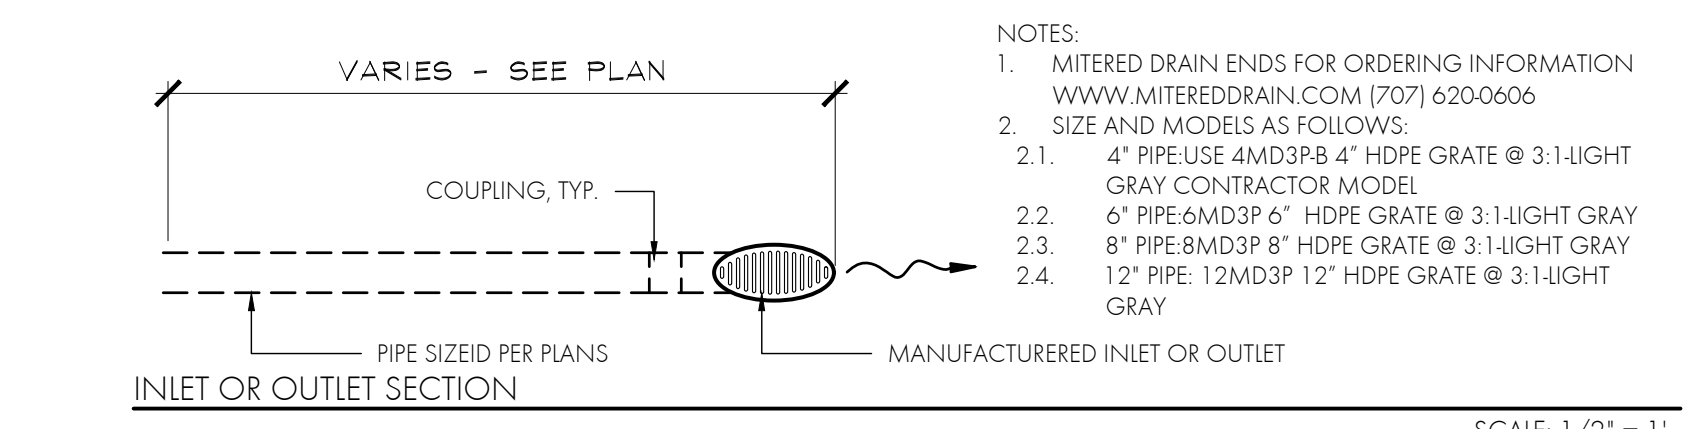

SECTION 2 MITERED PIPE INLET AND OUTLETS SCALE: 1/2\"/>

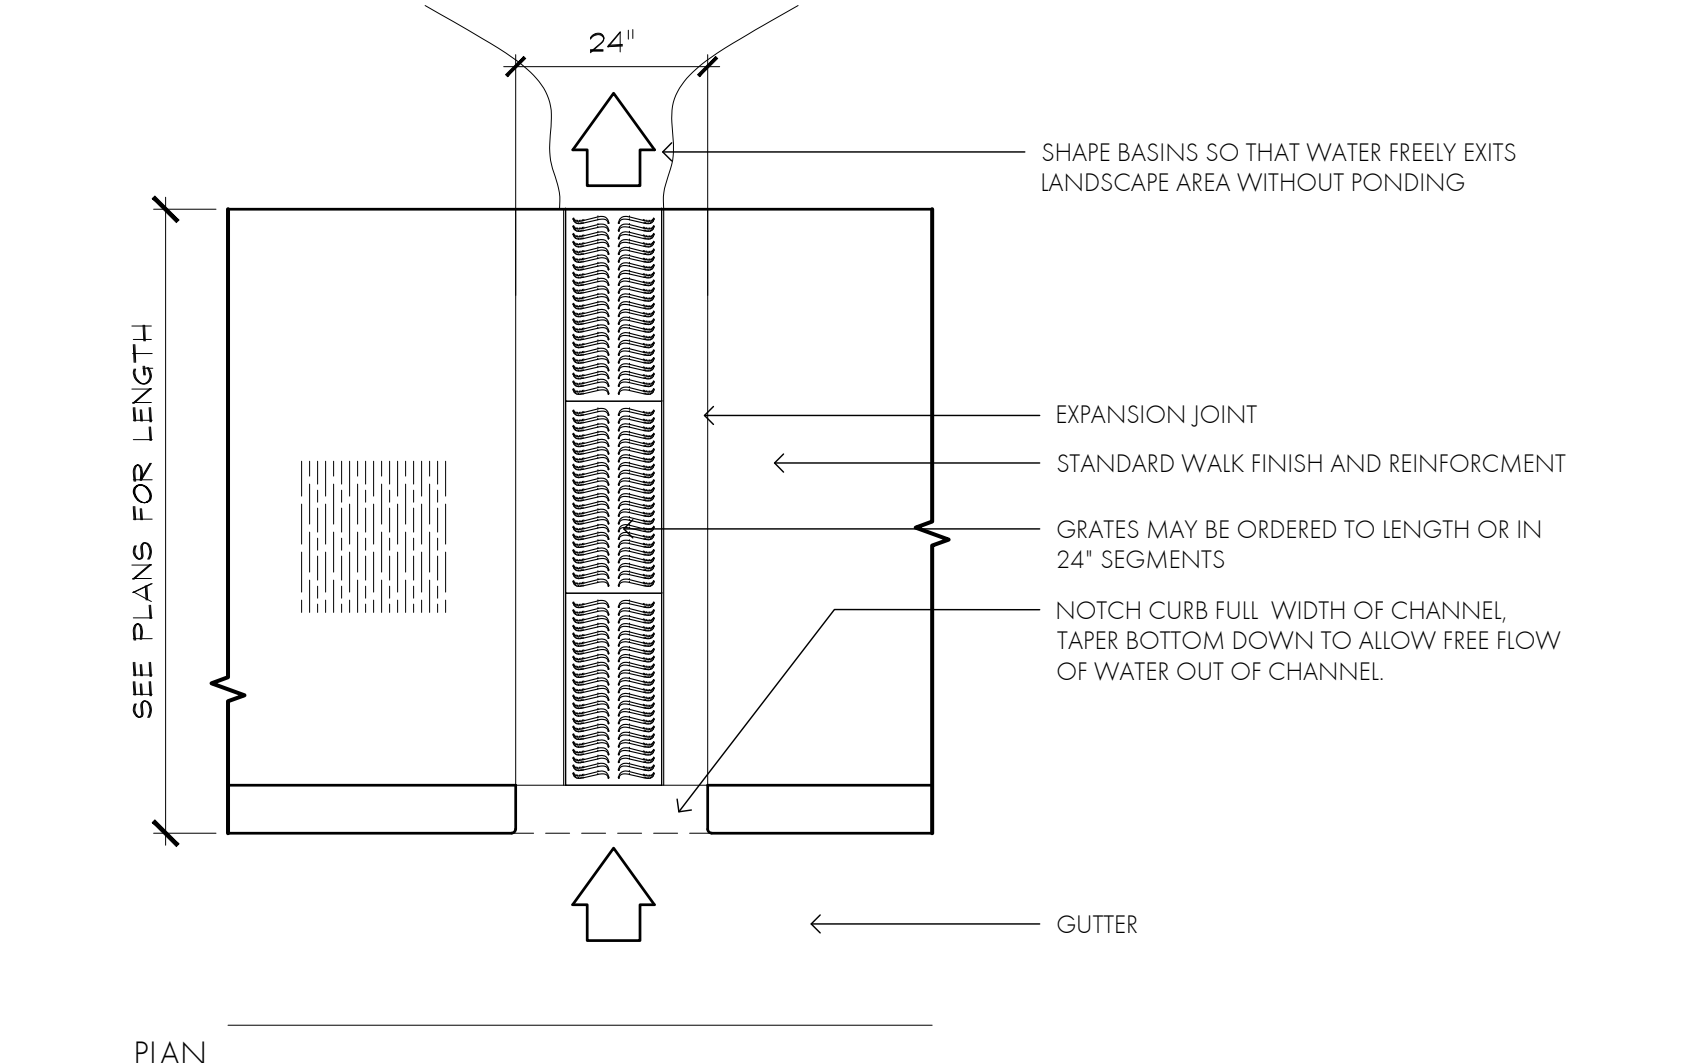

PLAN SCALE: 1/2\"/>

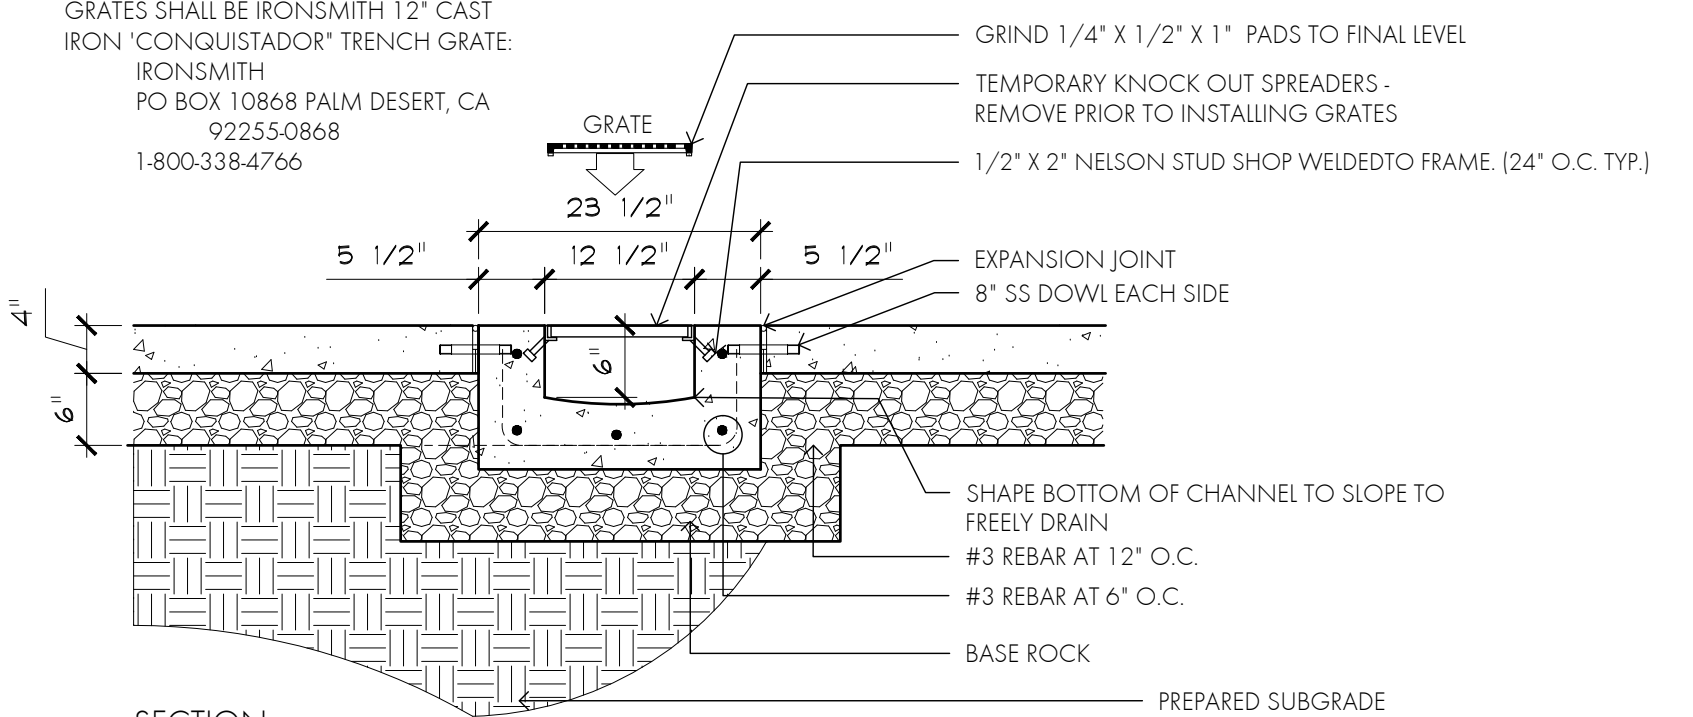

SECTION 1 TRENCH DRAIN & CONCRETE CHANNEL SCALE: 3/4\"/>