



EXISTING GROUND SURFACE



EXISTING VEGETATION ON SITE




EXISTING VEGETATION




AERIAL IMAGE OF SITE

EXISTING VEGETATION


NATURAL VEGETATION PATTERNS

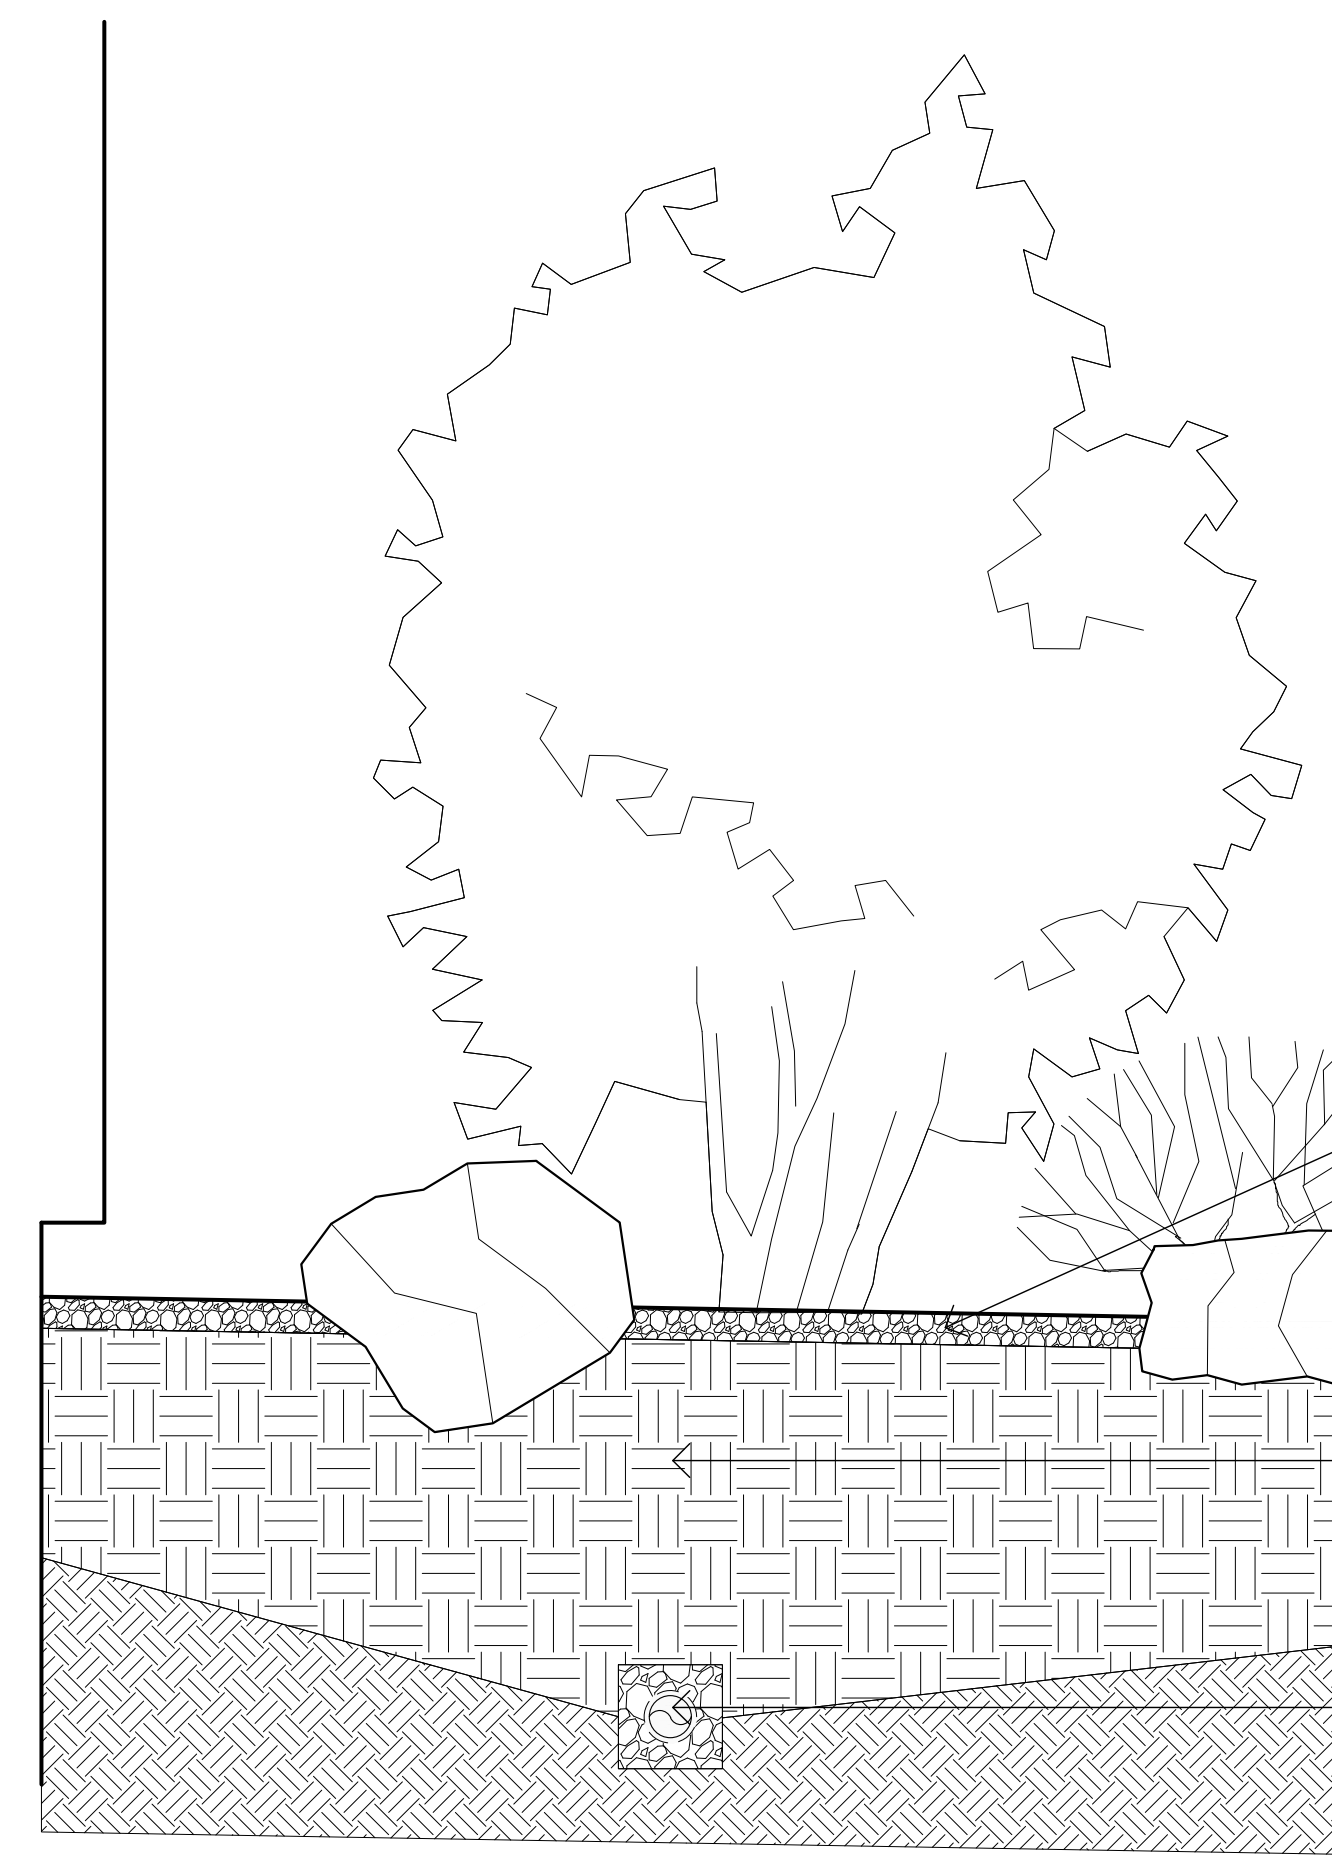

SECTION: DRAINAGE IN PLANTING BEDS

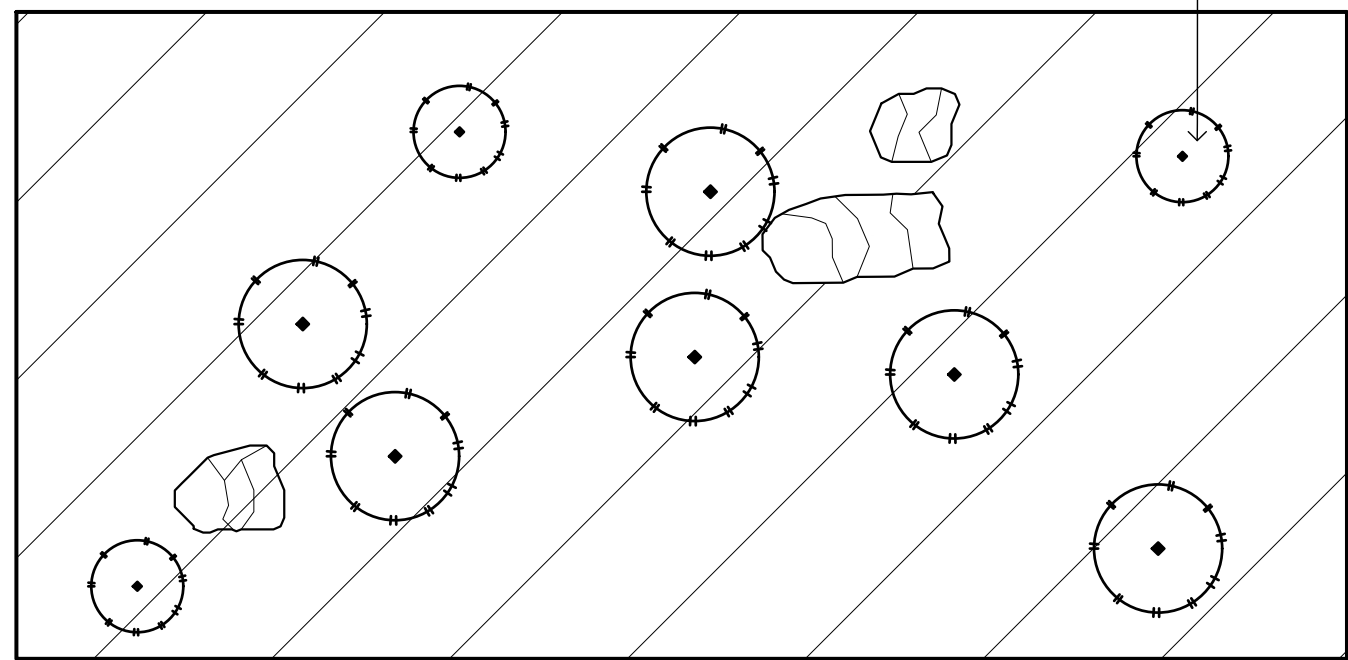

PLANVIEW: PROPOSED NATURAL GROUND

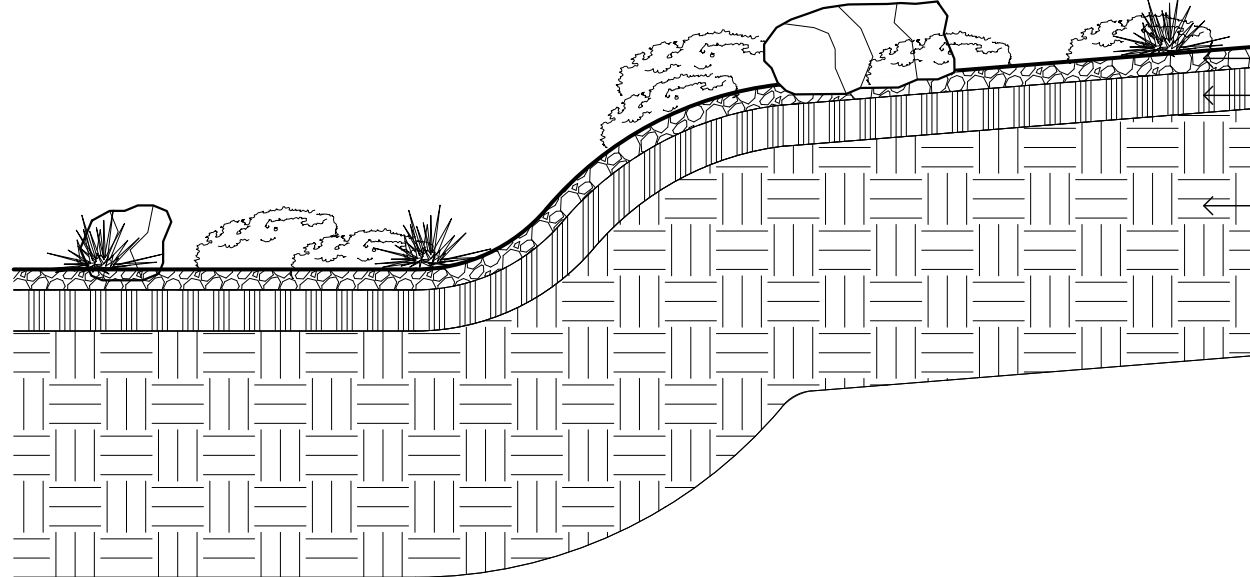

SECTION: PROPOSED NATURAL GROUND

PLANTING AREAS

PLANT LIST



NORTHERN ACCLAIM HONEY LOCUST
(GLEDITSIA TRIACANTHOS INERMIS 'HARVE')

SIZE: 45' H, 35' W
PLANT TYPE: TREE, NON-NATIVE
COLOR: YELLOW FALL COLOR

- FEATURES:
- DROUGHT TOLERANT ONCE ESTABLISHED
 - SHADE TREE
 - FAST GROWING



NORTHERN ACCLAIM HONEY LOCUST
(GLEDITSIA TRIACANTHOS INERMIS 'HARVE')

SIZE: 45' H, 35' W
PLANT TYPE: TREE, NON-NATIVE
COLOR: YELLOW FALL COLOR

- FEATURES:
- DROUGHT TOLERANT ONCE ESTABLISHED
 - SHADE TREE
 - FAST GROWING



COCKSPUR HAWTHORN
(CRATAEGUS CRUS-GALLI)

SIZE: 30' H, 30' W
PLANT TYPE: DECIDUOUS TREE, NON-NATIVE
COLOR: X

- FEATURES:
- LOW SPREADING SHAPE
 - FRUIT



ROCKY MOUNTAIN JUNIPER
(JUNIPERUS SCOPULORUM)

SIZE: 20' H, 12' W
PLANT TYPE: CONIFEROUS TREE, NATIVE
COLOR: GREEN

- FEATURES:
- DROUGHT TOLERANT
 - WINDBREAK
 - FAST GROWING



AUSTRIAN PINE
(PINUS NIGRA)

SIZE: 50' H, 45' W
PLANT TYPE: CONIFEROUS TREE,
COLOR: GREEN

- FEATURES:
- DROUGHT TOLERANT ONCE ESTABLISHED



WOODWARD COLUMNAR JUNIPER
(JUNIPERUS SCOPULORUM 'WOODWARD')

SIZE: 50' H, 45' W
PLANT TYPE: CONIFEROUS TREE,
COLOR: GREEN

- FEATURES:
- DROUGHT TOLERANT ONCE ESTABLISHED
 - COLUMNAR GROWTH HABIT



TANNENBAUM MUGO PINE
(PINUS MUGI 'TANNENBAUM')

SIZE: 30' H, 20' W
PLANT TYPE: CONIFEROUS TREE,
COLOR: GREEN

- FEATURES:
- DROUGHT TOLERANT ONCE ESTABLISHED
 - TEAR DROP SHAPE



PINYON PINE
(PINUS EDULIS)

SIZE: 20' H, 20' W
PLANT TYPE: CONIFEROUS TREE, NATIVE
COLOR: GREEN

- FEATURES:
- DROUGHT TOLERANT ONCE ESTABLISHED
 - SLOW GROWING
 - UNIQUE SHAPE



BRISTLECONE PINE
(PINUS ARISTATA)

SIZE: 50' H, 45' W
PLANT TYPE: CONIFEROUS TREE,
COLOR: GREEN

- FEATURES:
- DROUGHT TOLERANT ONCE ESTABLISHED
 - SCULPTURAL TREE



AGASTACHE AURANTIACA 'CORONADO'
(AGASTACHE AURANTIACA 'CORONADO')

SIZE: 1.5' H, 5' W
PLANT TYPE: PERENNIAL,
COLOR: GREEN, WITH LIGHT ORANGE FLOWERS

- FEATURES:
- DROUGHT TOLERANT ONCE ESTABLISHED
 - FEATHERED GREEN FOLIAGE



CURL-LEAF MOUNTAIN MAHOGANY
(CERCOCARPUS LEDIFOLIUS)

SIZE: 20' H, 10' W
PLANT TYPE: SHRUB,
COLOR: GREEN

- FEATURES:
- DROUGHT TOLERANT ONCE ESTABLISHED



DWARF BLUE RABBITBRUSH
(CHRYSOETHAMNUS NAUSEOSUS NAUSEOSUS)

SIZE: 2' H, 2' W
PLANT TYPE: PERENNIAL, NATIVE
COLOR: SAGE GREEN

- FEATURES:
- DROUGHT TOLERANT



YELLOW RABBITBRUSH
(CHRYSOETHAMNUS VISCIDIFLORUS)

SIZE: 2' H, 3' W
PLANT TYPE: PERENNIAL, NATIVE
COLOR: SAGE GREEN, YELLOW FLOWERS IN SUMMER

- FEATURES:
- DROUGHT TOLERANT



DIANTHUS 'FIREWITCH'
(DIANTHUS GRATIANOPOLITANUS 'FEUERHEXE')

SIZE: 8" H, 10" W
PLANT TYPE: PERENNIAL, NON-NATIVE
COLOR: SAGE GREEN, HOT PINK FLOWERS IN SUMMER


- FEATURES:
- DROUGHT TOLERANT
 - GREAT FOR ROCK GARDENS
 - LOW GROWING
 - MOUNDING SHAPE



BLUE CHIP CREEPING JUNIPER
(JUNIPERUS HORIZONTALIS 'BLUE CHIP')

SIZE: 10" H, 6' W
PLANT TYPE: SHRUB, NON-NATIVE
COLOR: SAGE GREEN

- FEATURES:
- DROUGHT TOLERANT
 - GREAT FOR ROCK GARDENS
 - LOW GROWING, SPREADING SHAPE

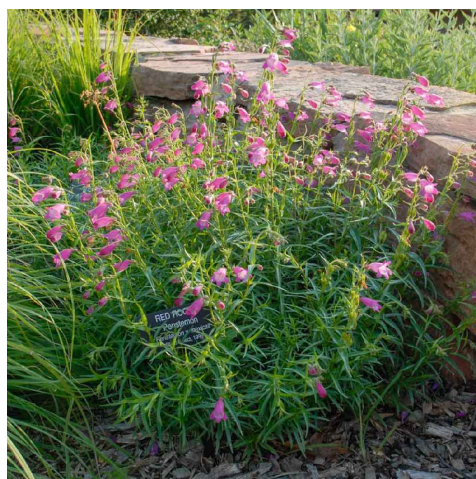

'RED ROCKS' PENSTEMON
(PENSTEMON X MEXICALE 'RED ROCKS')

SIZE: 10" H, 6' W
PLANT TYPE: PERENNIAL
COLOR: GREEN FOLIAGE, PINK FLOWERS IN SUMMER

- FEATURES:
- DROUGHT TOLERANT
 - GREAT FOR ROCK GARDENS



CHEYENNE MOCK ORANGE
(PHILADELPHUS LEWISII 'CHEYENNE')

SIZE: 8' H, 8' W
PLANT TYPE: SHRUB
COLOR: GREEN FOLIAGE, WHITE FLOWERS IN SPRING

- FEATURES:
- DROUGHT TOLERANT



PAWNEE BUTTES SAND CHERRY
(PRUNUS BESSEYI 'PAWNEE BUTTES')

SIZE: 1.5' H, 6' W
PLANT TYPE: SHRUB
COLOR: GREEN FOLIAGE, WHITE FLOWERS IN SPRING

- FEATURES:
- DROUGHT TOLERANT
 - LOW GROWING



SENSATION ROSE MEADOW SAGE
(SALVIA NEMOROSA 'SENSATION ROSE')

SIZE: 1' H, 1' W
PLANT TYPE: PERENNIAL
COLOR: GREEN FOLIAGE, PINK FLOWERS IN SUMMER

- FEATURES:
- DROUGHT TOLERANT
 - LOW GROWING




MOJAVE SAGE
(SALVIA PACHYPHYLLA)

SIZE: 3' H, 3' W
PLANT TYPE: PERENNIAL
COLOR: GREEN FOLIAGE, PURPLE FLOWERS IN SUMMER

- FEATURES:
- DROUGHT TOLERANT
 - GOOD FOR ROCK GARDENS
 - LOW WATER



TRONA VALLEY FEDERAL CREDIT UNION
1700 GATEWAY BLVD
ROCK SPRINGS, WYOMING 82901

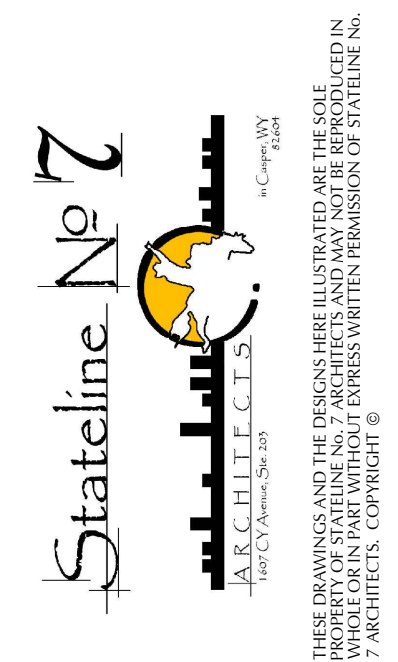

PROJECT NUMBER
23-018

DATE
09-27-2025

DRAWN BY
MATT FRIDELL

DISK ID.

SHEET TITLE
SITE-PLANTING
AREAS

SHEET NUMBER

L401