




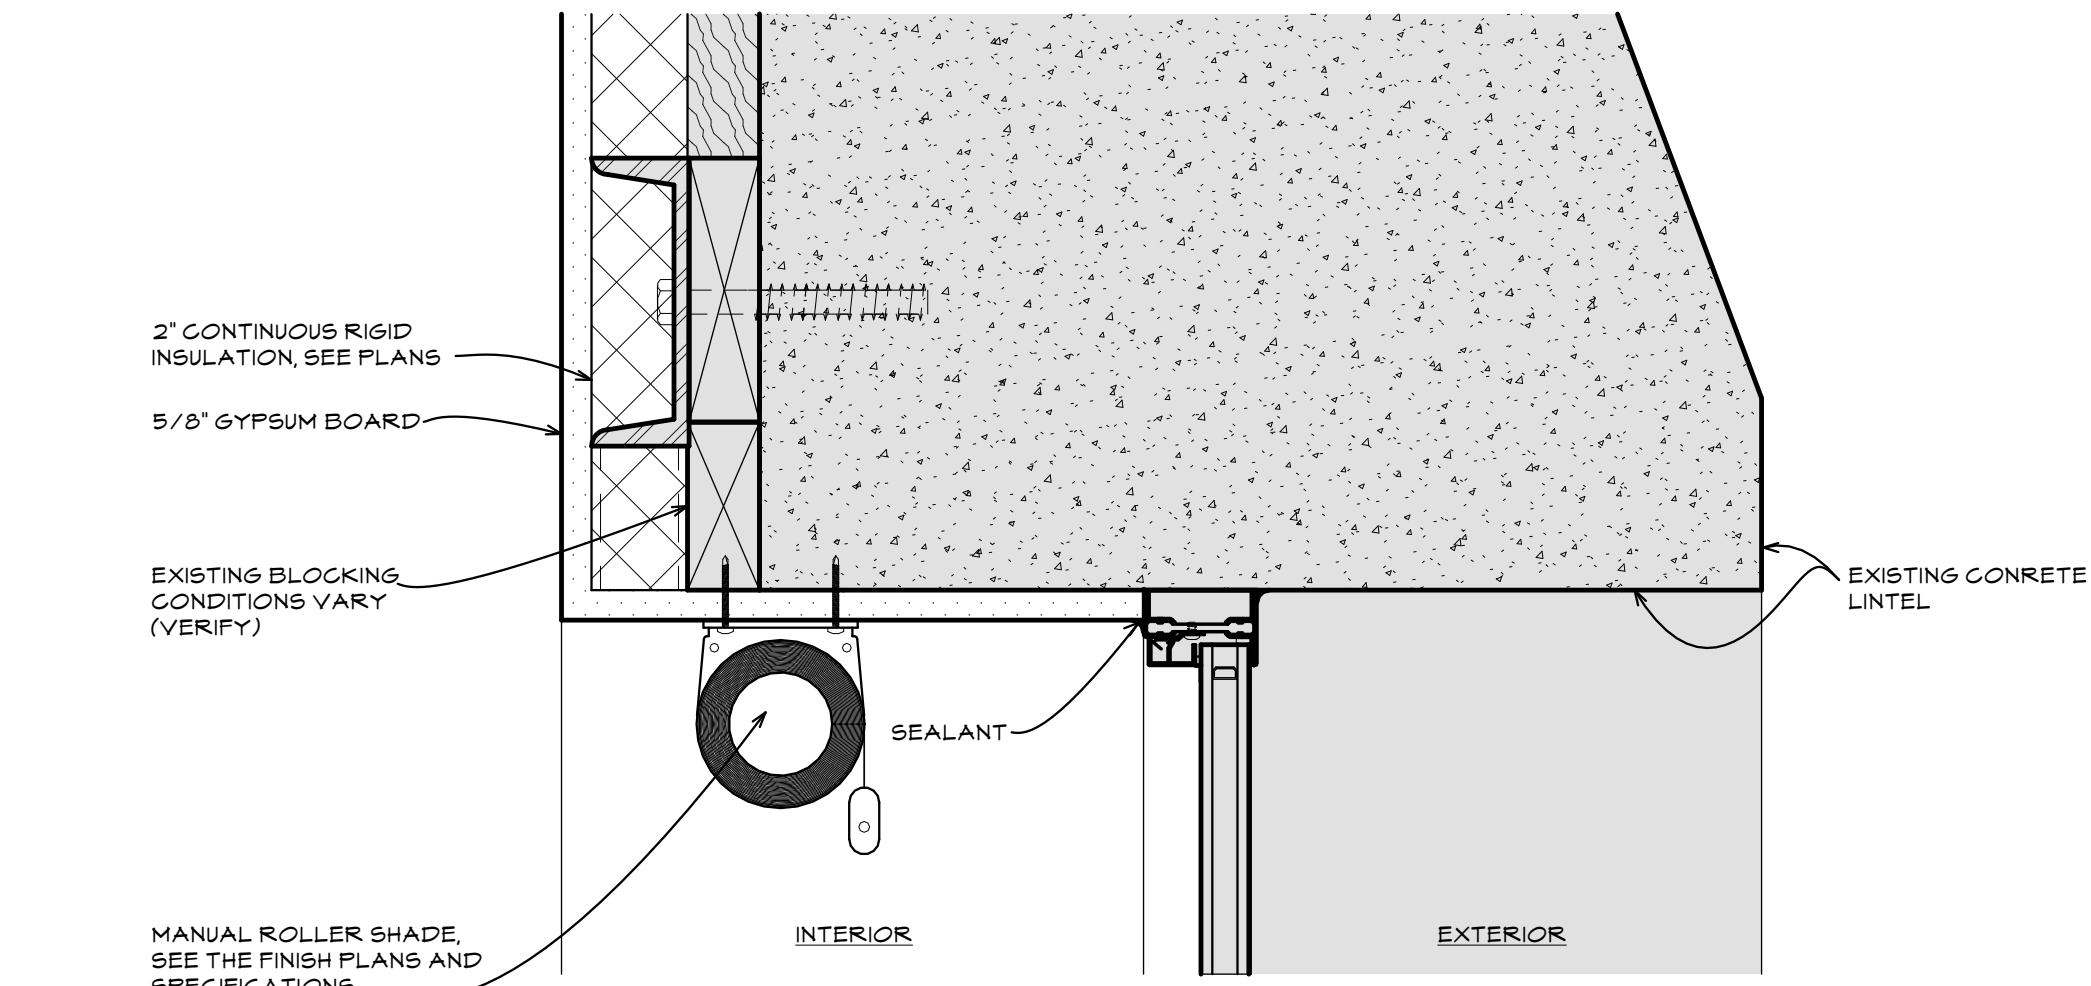


1 STEEL HEAD
SCALE: 3" = 1'-0"

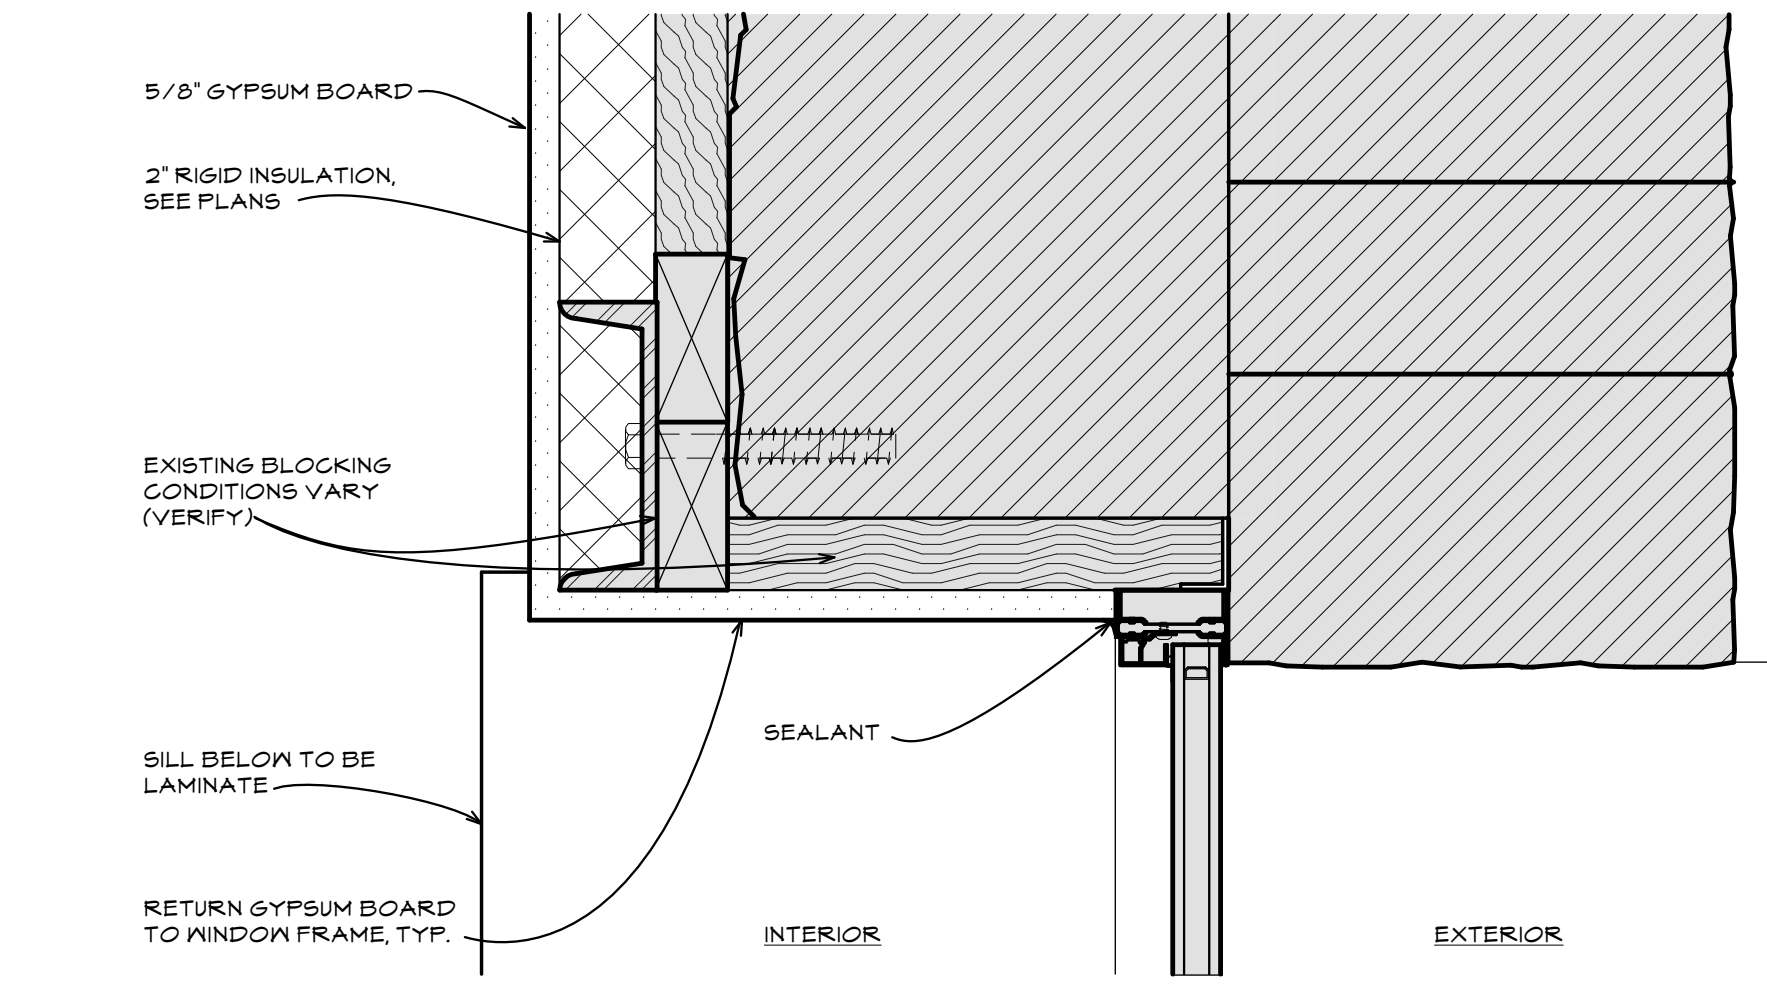


2 STEEL JAMB
SCALE: 3" = 1'-0"

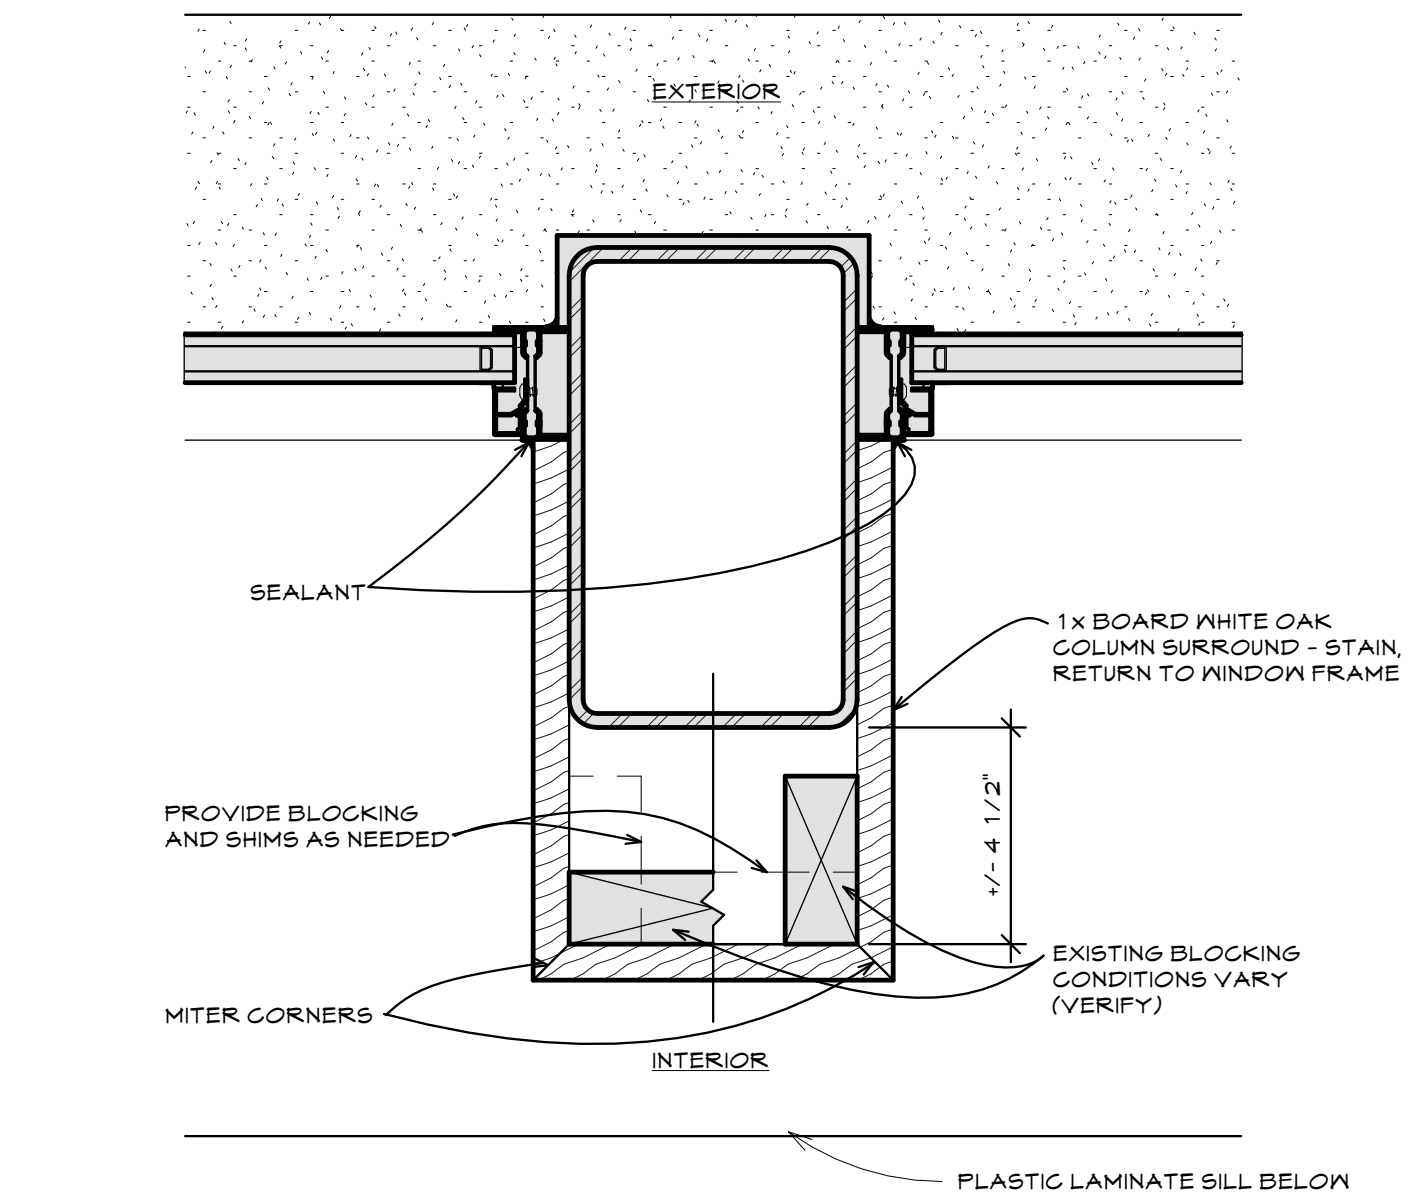


3 STEEL JAMB
SCALE: 3" = 1'-0"

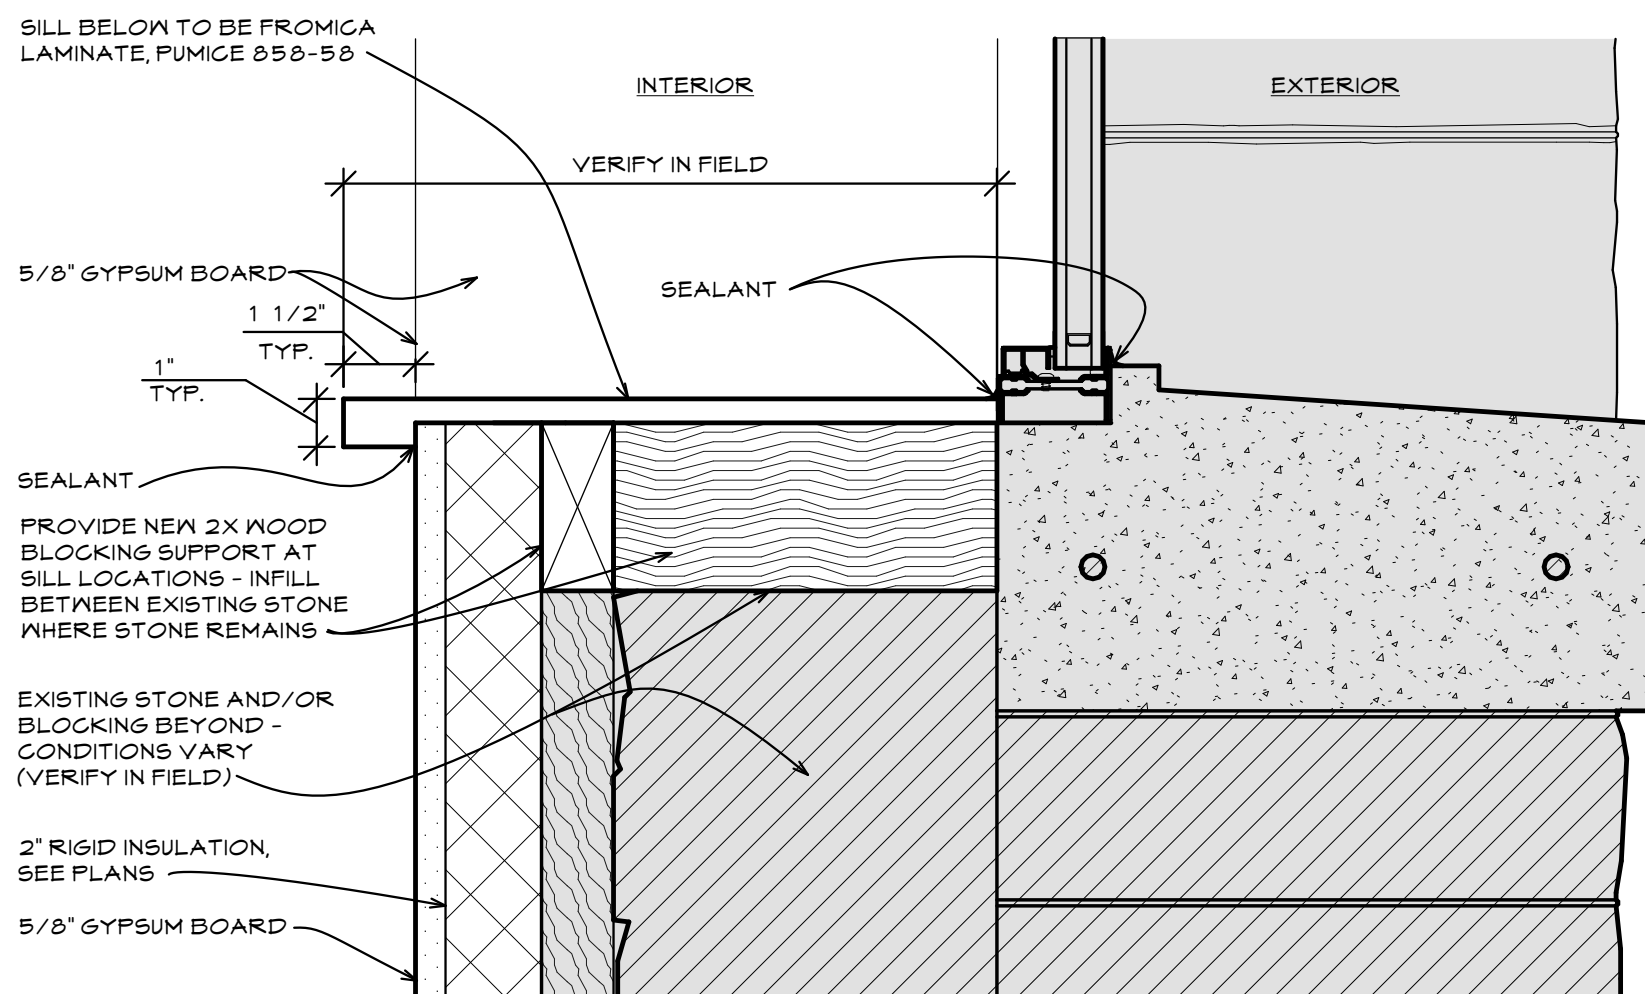

4 STEEL SILL
SCALE: 3" = 1'-0"

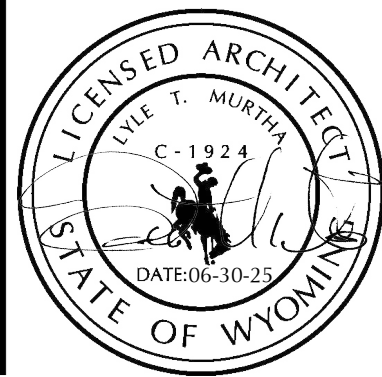

OLD STONEY REMODEL
PHASE TWO
120 NORTH 4TH STREET
SUNDANCE, WYOMING 82729

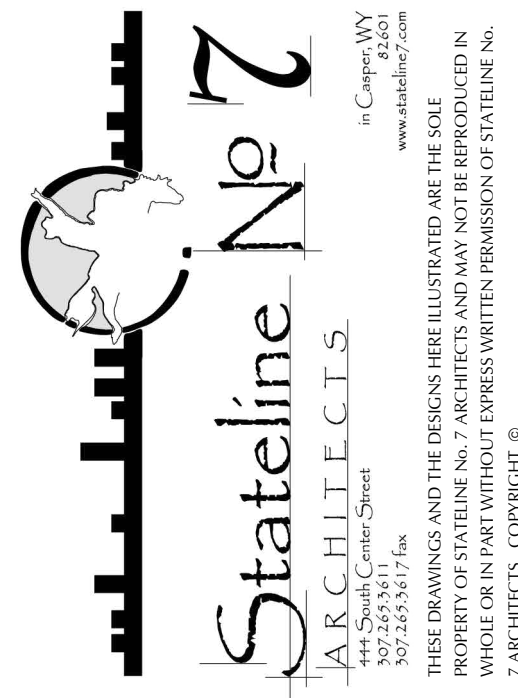

PROJECT NUMBER
16-022

DATE
06-30-25

DRAWN BY
CB

DISK ID.

SHEET TITLE
WINDOW
ELEVATIONS &
DETAILS

SHEET NUMBER

11.10