

OLD STONEY REMODEL
 PHASE ONE
 108 NORTH 4TH STREET
 SUNDANCE, WYOMING 82729



PROJECT NUMBER
 16-022

DATE
 11-20-2017


DRAWN BY
 KFOX
 A WILLIAMSON

DISK ID.
 16-022 Old
 Stoney/16-022_Old
 Stoney.rvt

SHEET TITLE
 BUILDING
 SECTION

SHEET NUMBER

6.20

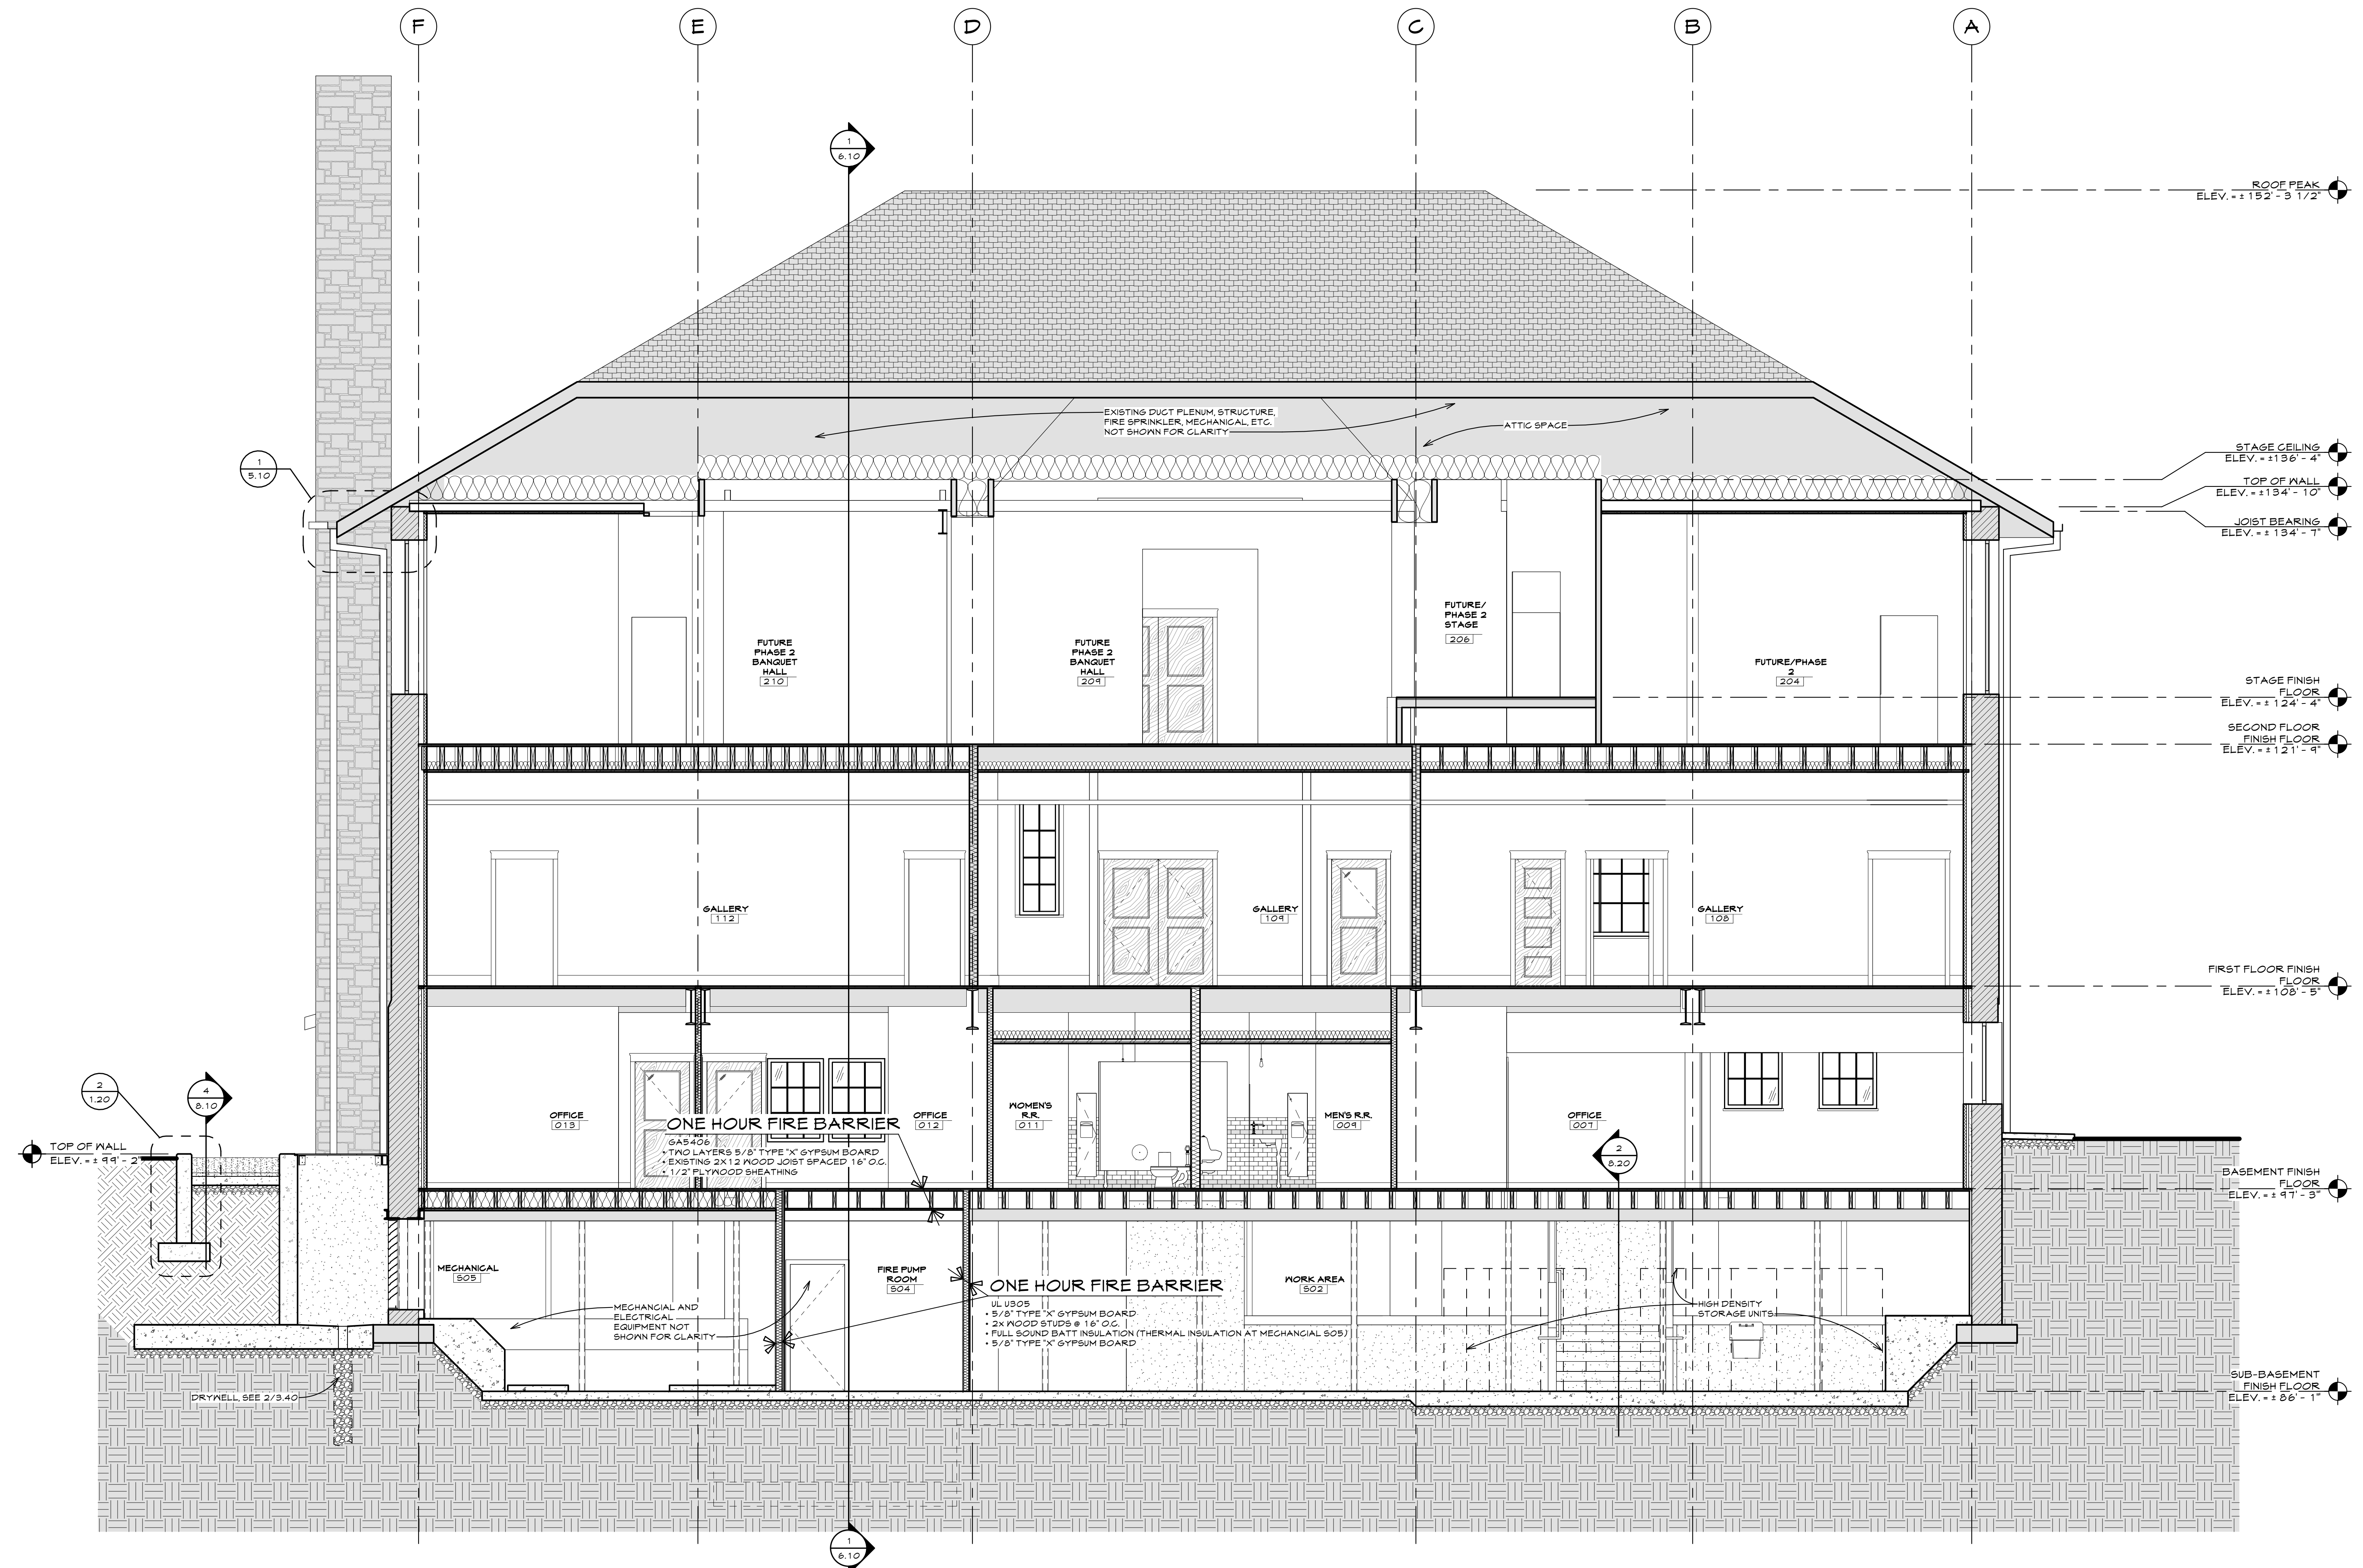

1 BUILDING SECTION 2
 SCALE: 1/4" = 1'-0"