



② PIT LADDER
SCALE: 1" = 1'-0"

① NOT USED
SCALE: 1/2" = 1'-0"

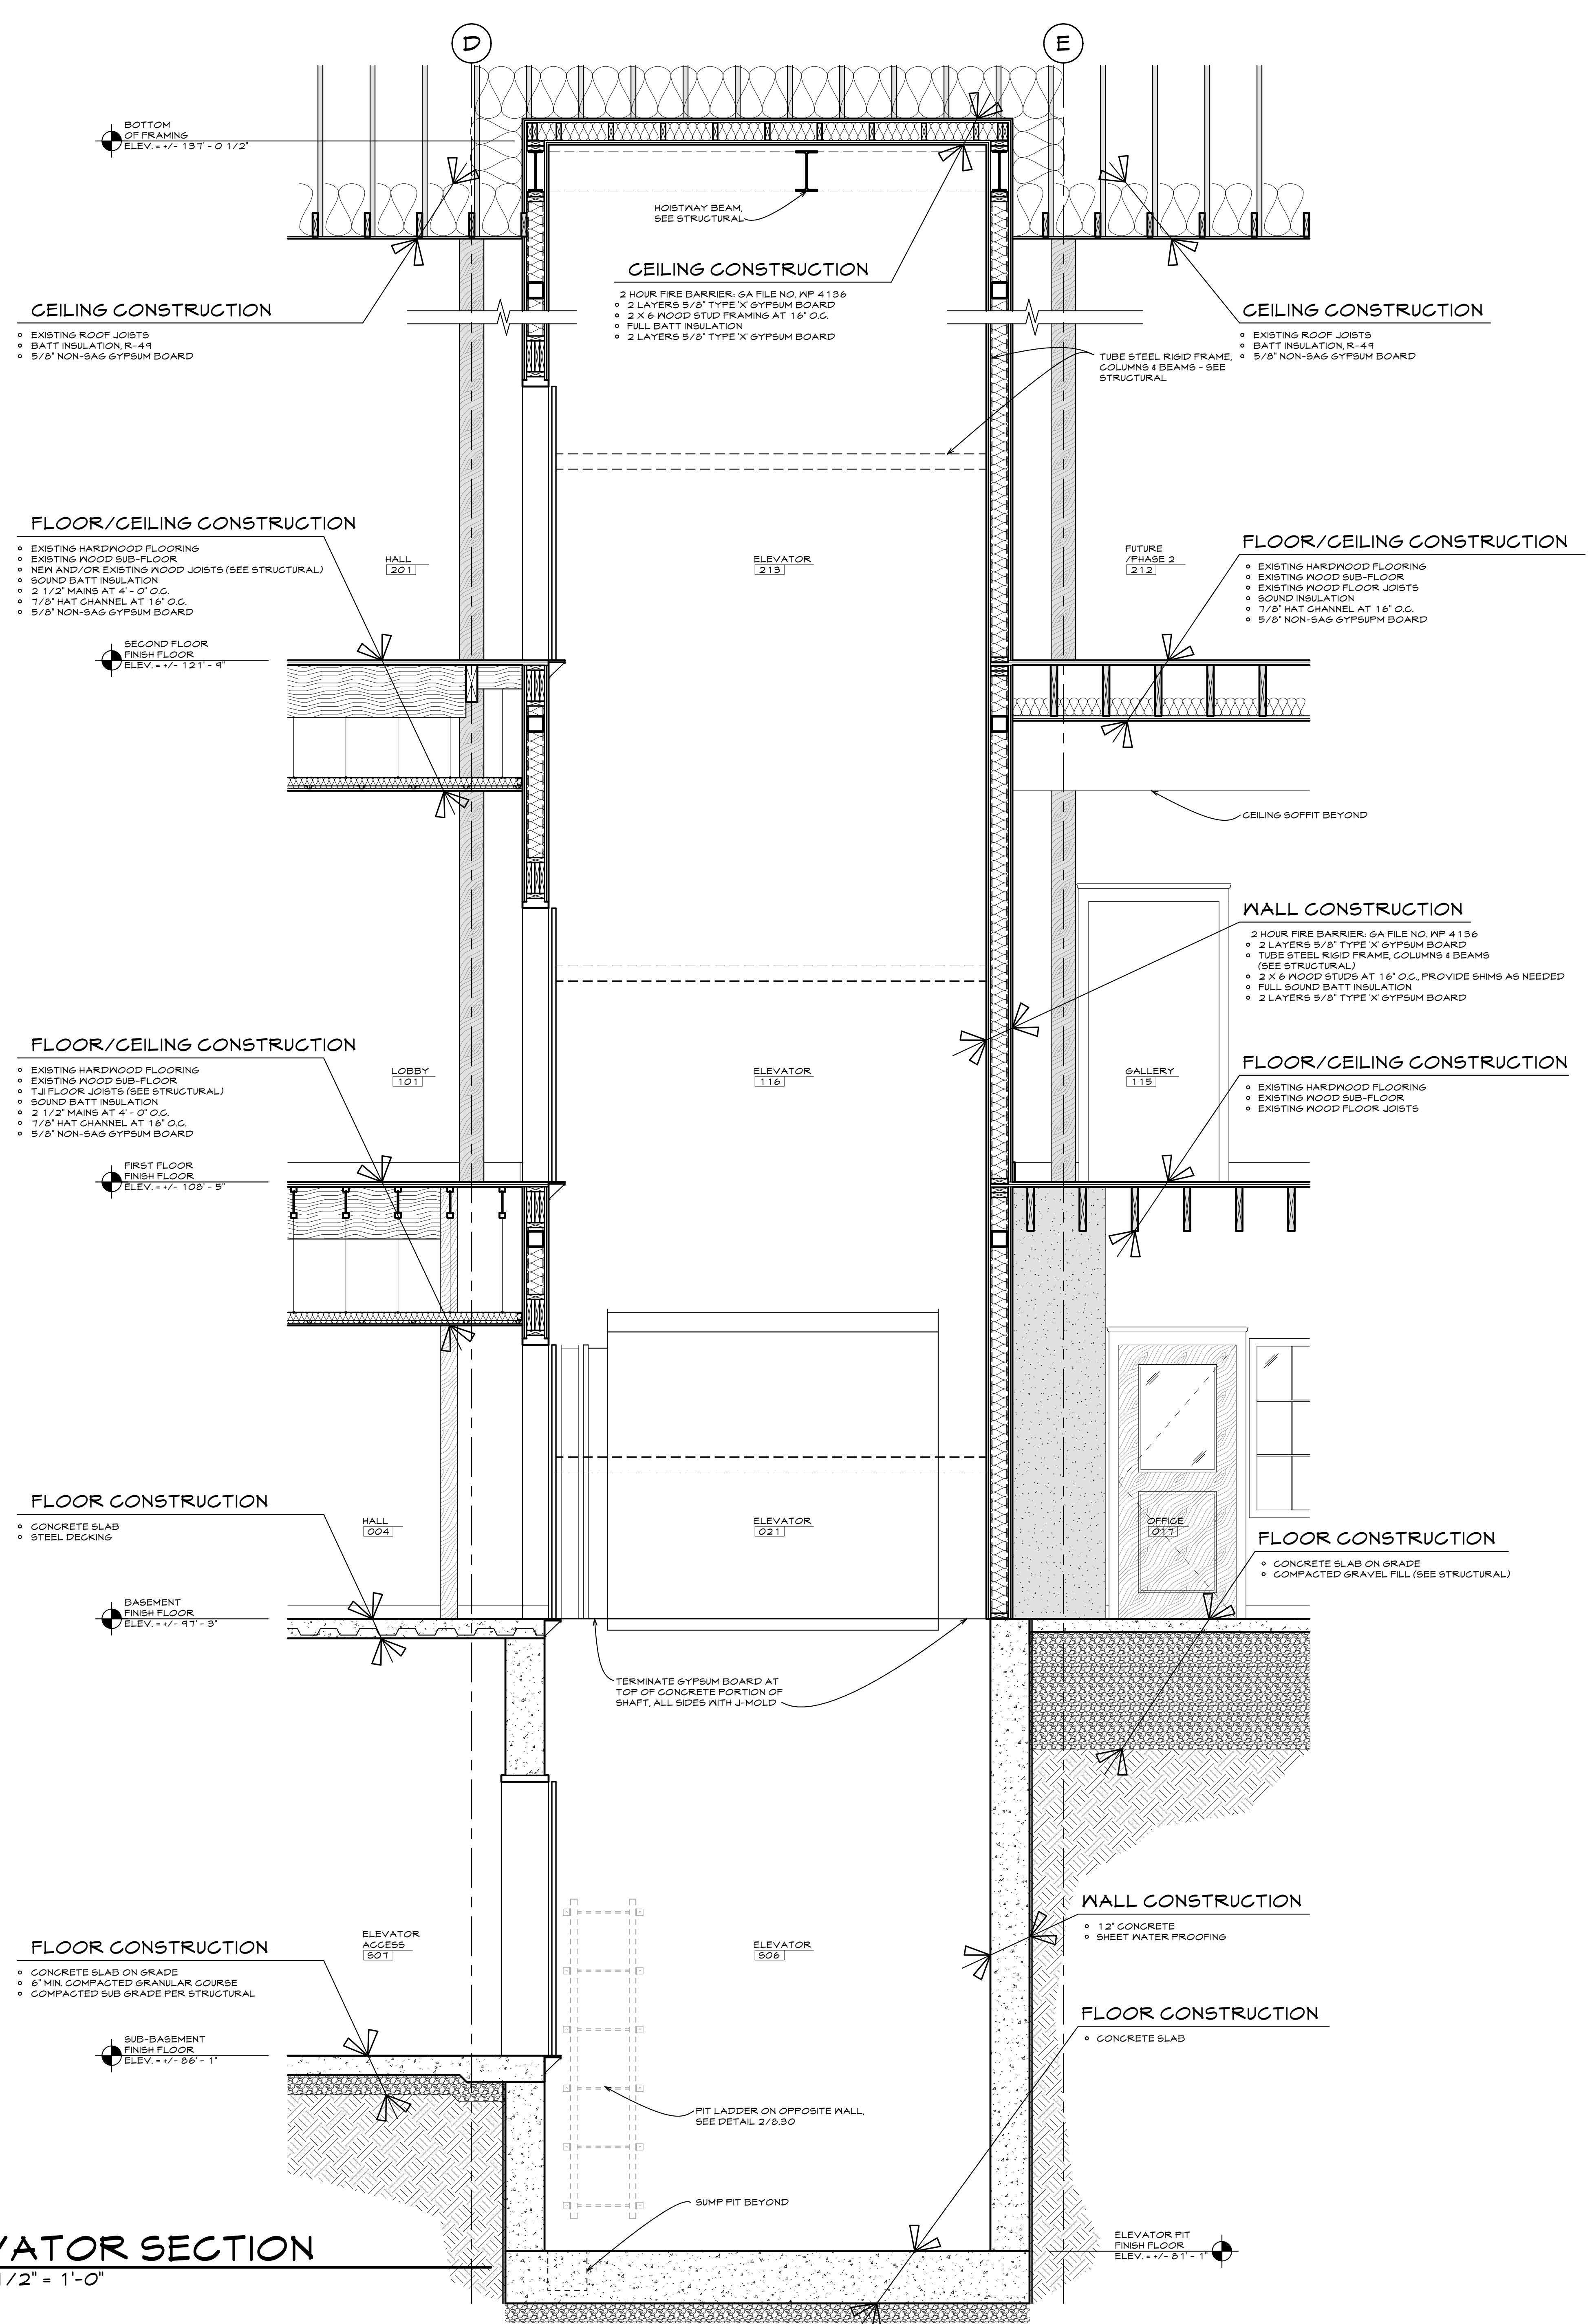

③ ELEVATOR SECTION
SCALE: 1/2" = 1'-0"

OLD STONEY REMODEL
PHASE ONE
108 NORTH 4TH STREET
SUNDANCE, WYOMING 82729

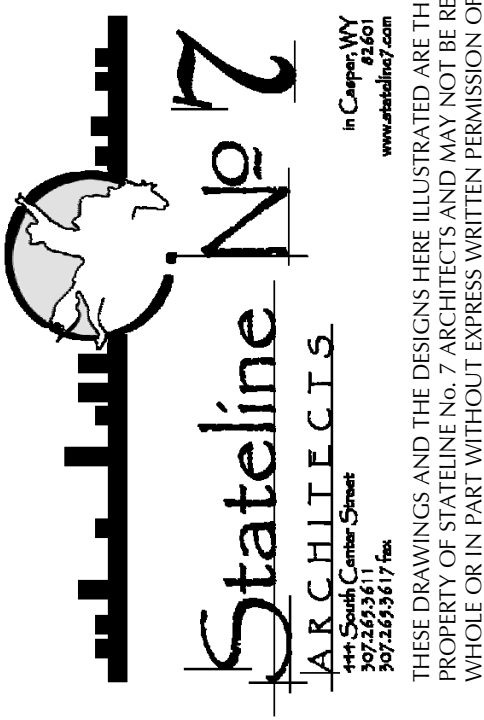

PROJECT NUMBER
16-022

DATE
11-20-2017

DRAWN BY
KFOX

DISK ID.
16-022 Old Stoney/16-022_Old Stoney.rvt

SHEET TITLE
ELEVATOR SECTION & DETAILS

SHEET NUMBER
8.30