
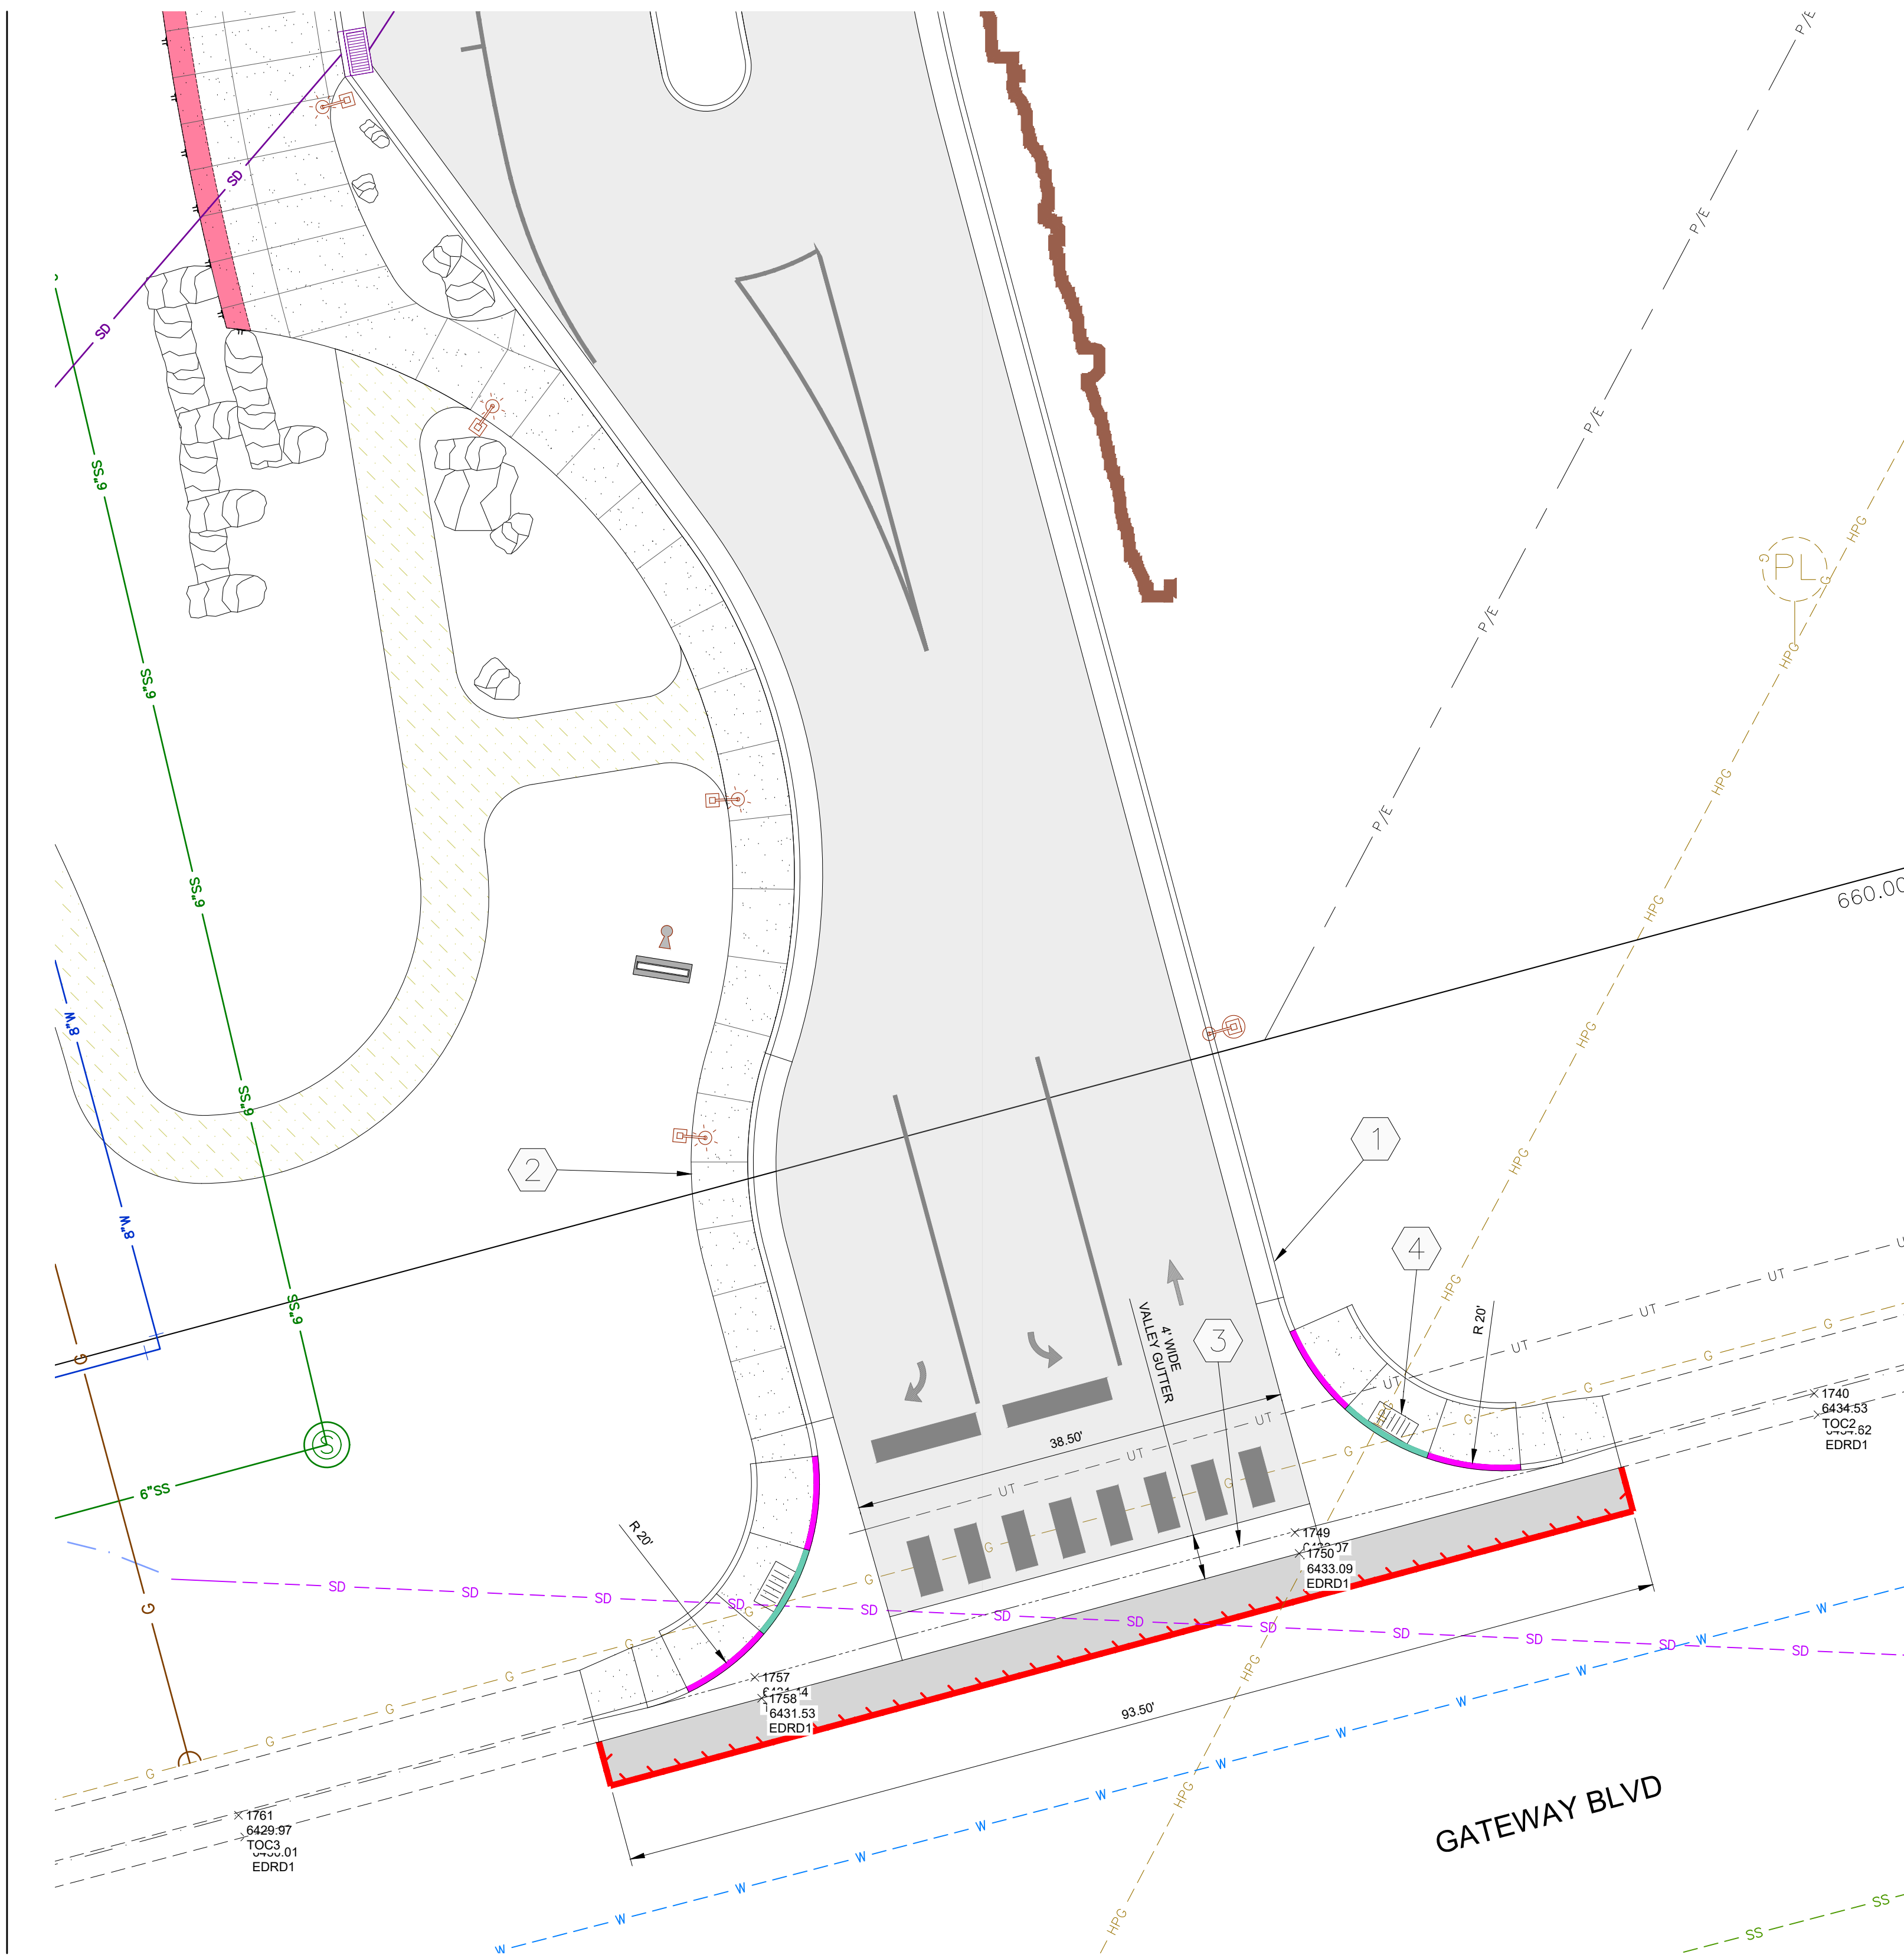


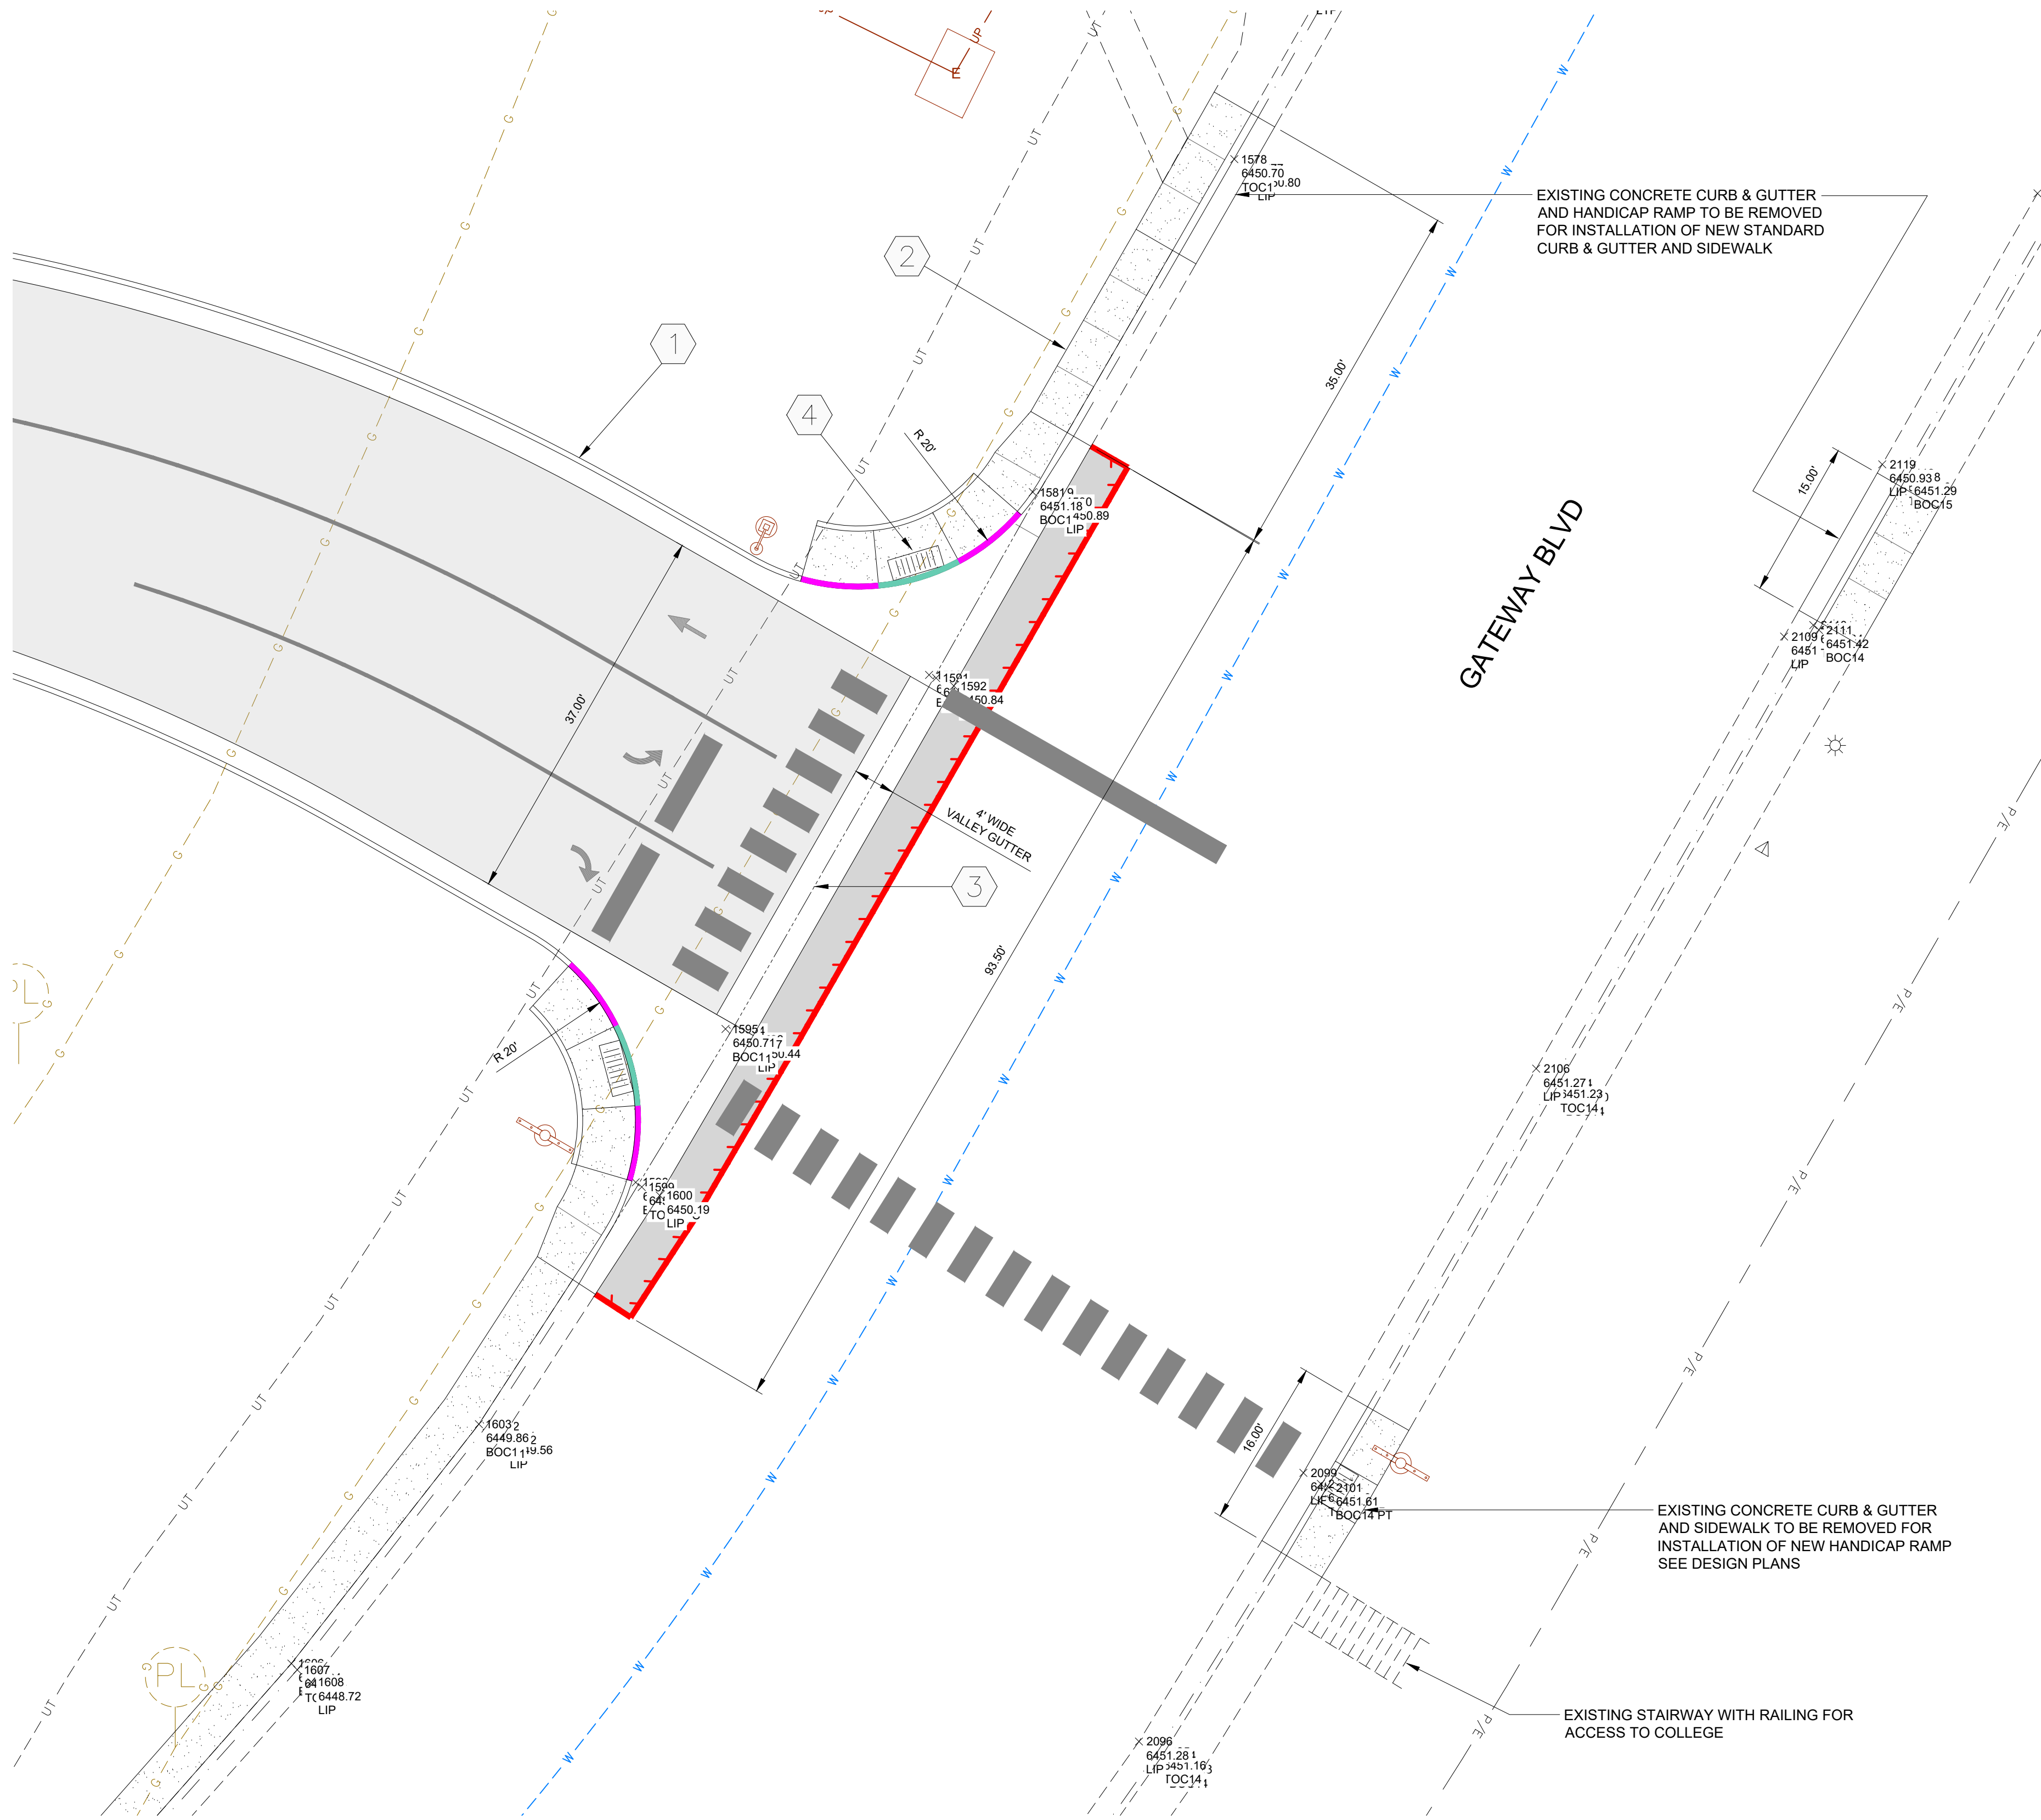

- 1 INSTALL TYPE "A" CURB & GUTTER, SEE DETAIL ON SHEET 1.41. MATCH EXISTING AT TIE IN LOCATIONS.
- 2 INSTALL CONCRETE SIDEWALK, SEE DETAIL ON SHEET 1.41. MATCH EXISTING AT TIE IN LOCATIONS.
- 3 INSTALL CONCRETE VALLEY GUTTER, SEE DETAIL ON SHEET 1.41.
- 4 INSTALL HANDICAP RAMP, SEE LANDSCAPE PLANS FOR INFORMATION RELATED TO HANDICAP RAMPS AND TRUNCATED DOMES


PARKING LOT AND ROADWAY STRIPING LAYOUT NOTES:

ALL PARKING LOT STRIPING, HANDICAP PARKING STRIPING AND LANE STRIPING SHALL CONFORM TO CURRENT (ASHTO & MUTCD) SPECIFICATIONS AND REQUIREMENTS. LOCATION OF LANE STRIPING IS APPROXIMATE ONLY. SEE LANDSCAPE ARCHITECT'S PLANS


ALL SIGN WORK, PLACEMENT, SPECIFICATIONS & MATERIALS SHALL BE IN ACCORDANCE WITH THE LATEST "MUTCD" MANUAL. SEE LANDSCAPE ARCHITECT'S PLANS

MONUMENT SIGNS AND INFORMATIONAL SIGNS RELATED TO THIS DEVELOPMENT WILL BE CONTRACTED DIRECTLY WITH THE OWNER AND SIGN VENDOR.

HANDICAP RAMPS SHALL BE CURRENT ADA STANDARDS AND SHALL HAVE DETECTABLE WARNING SURFACE SYSTEM. SEE LANDSCAPE ARCHITECT'S PLANS.

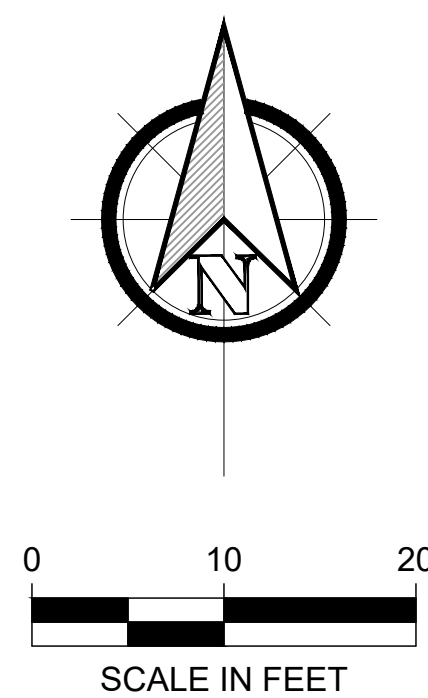

TRONA VALLEY FEDERAL CREDIT UNION
1700 GATEWAY BLVD
ROCK SPRINGS, WYOMING 82901

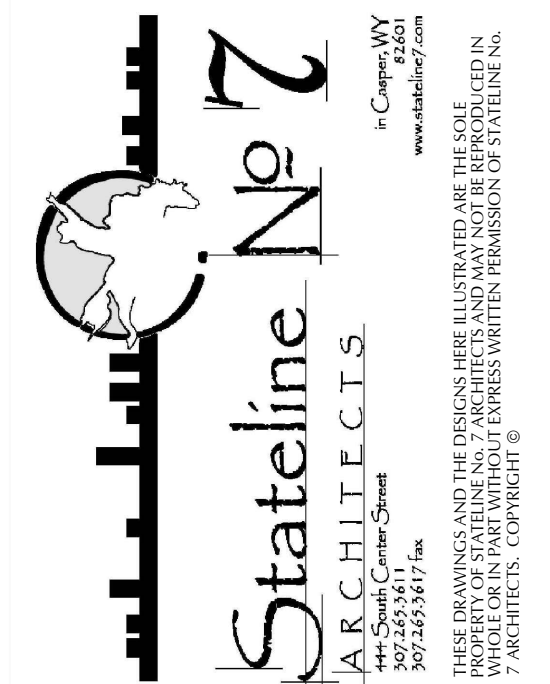

WHS
ENGINEERING - SURVEYING - PLANNING
1515 9th Street, Suite A
Rock Springs, Wyoming 82901
Phone: 307-362-6665

PROJECT NUMBER
WHS - 24001

DATE
9-27-2025

DRAWN BY
WHS - KBK

DISK ID.

SHEET TITLE
NAME
SITE
SPECIFIC PLAN
(1)

SHEET NUMBER

1.13