



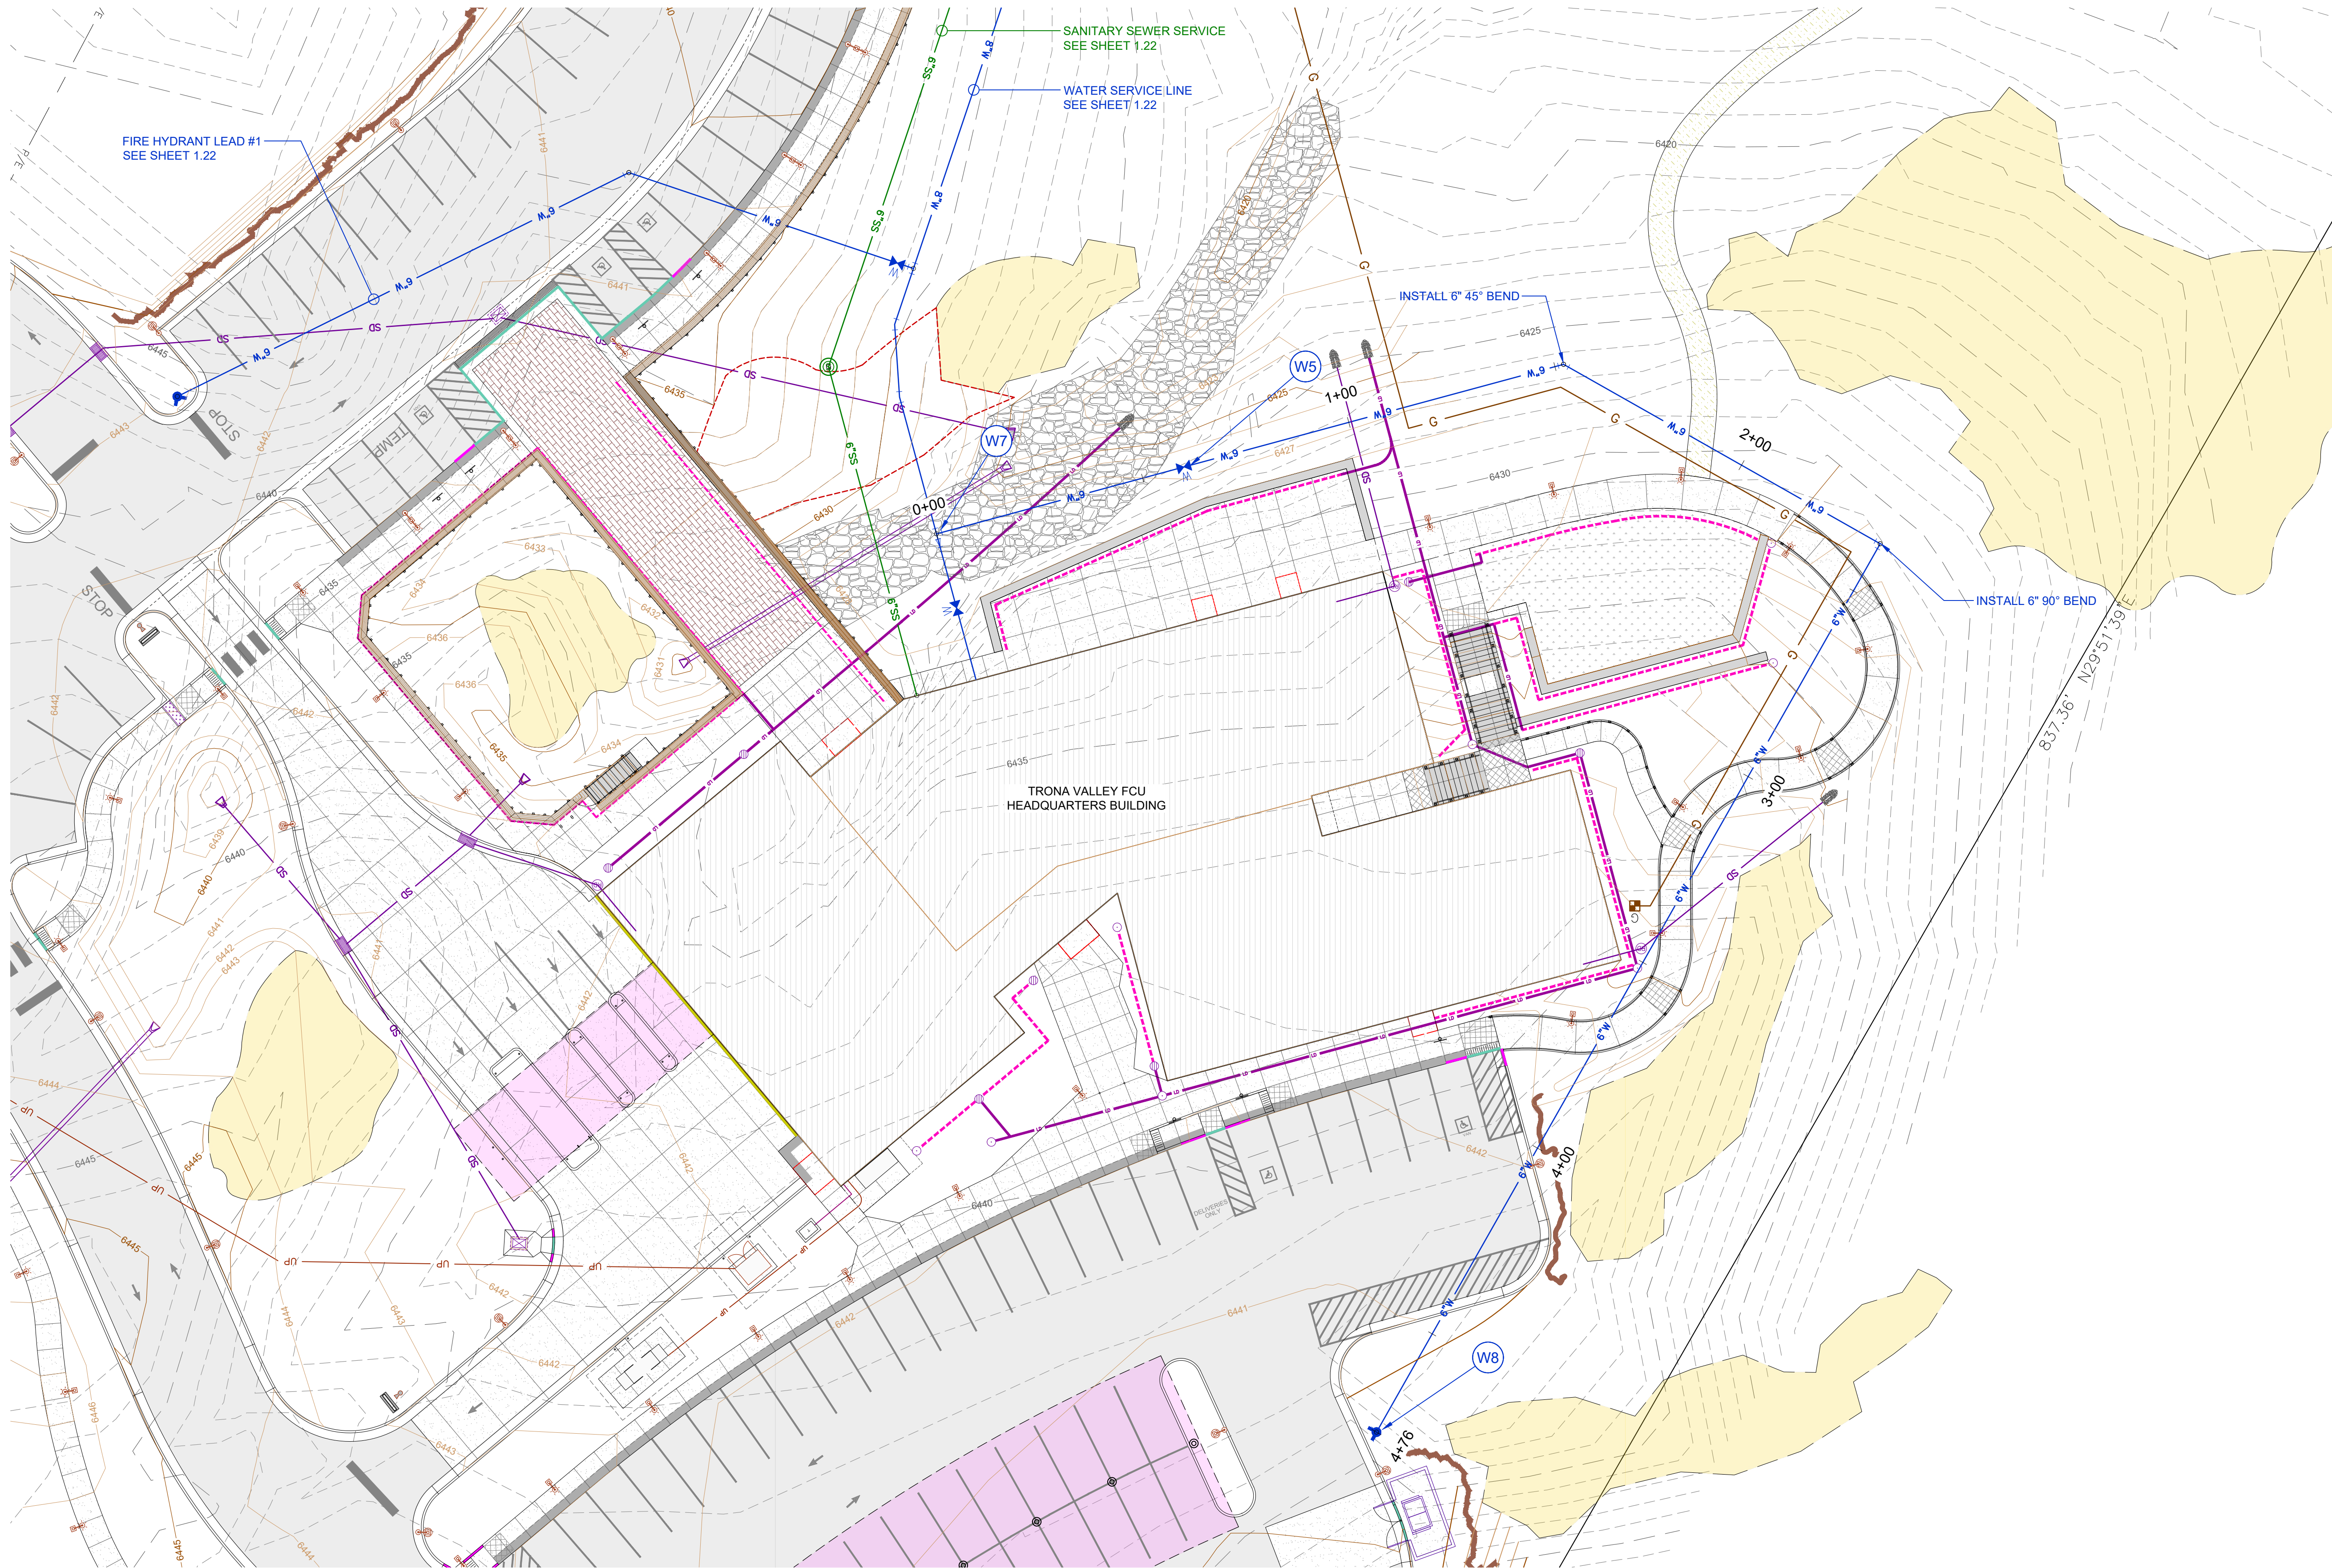



- (W5) INSTALL 6" GATE VALVE
- (W7) CONNECT TO 8"x8"x6" TEE
- (W8) INSTALL FIRE HYDRANT ASSEMBLY
SEE DETAIL ON SHEET 1.40

WATER LINE GENERAL NOTES:


1. ALL WATER VALVE BOXES SHALL BE SURROUNDED BY A CONCRETE COLLAR, SEE DETAIL ON SHEET 1.40
2. SEE UTILITY TRENCH DETAIL ON SHEET 1.40 FOR PIPE INSTALLATION
3. SEE DETAILS ON SHEET C1.40 FOR WATER LINE INSTALLATION DETAILS

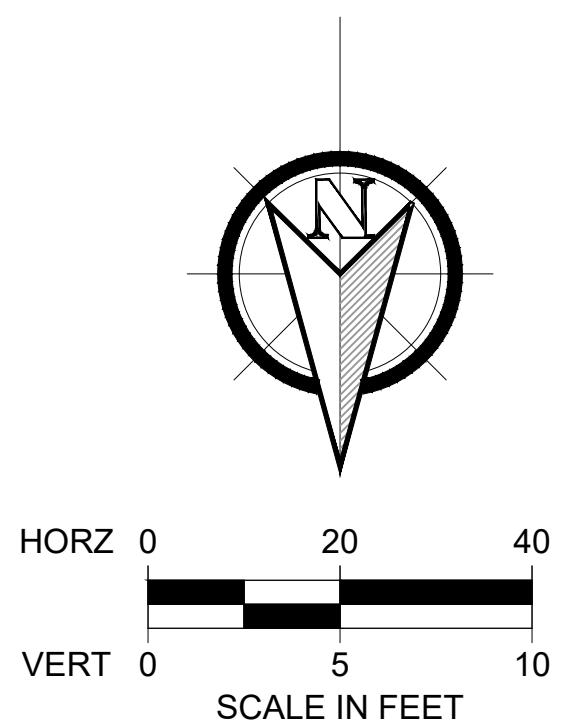

UTILITIES PROFILE
0+00 TO 5+00

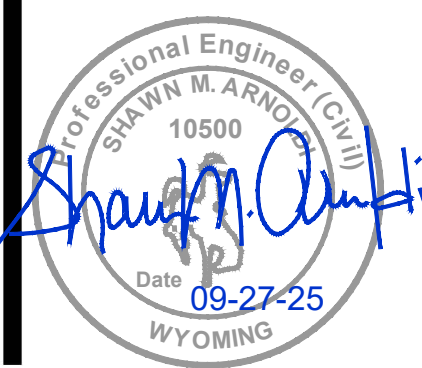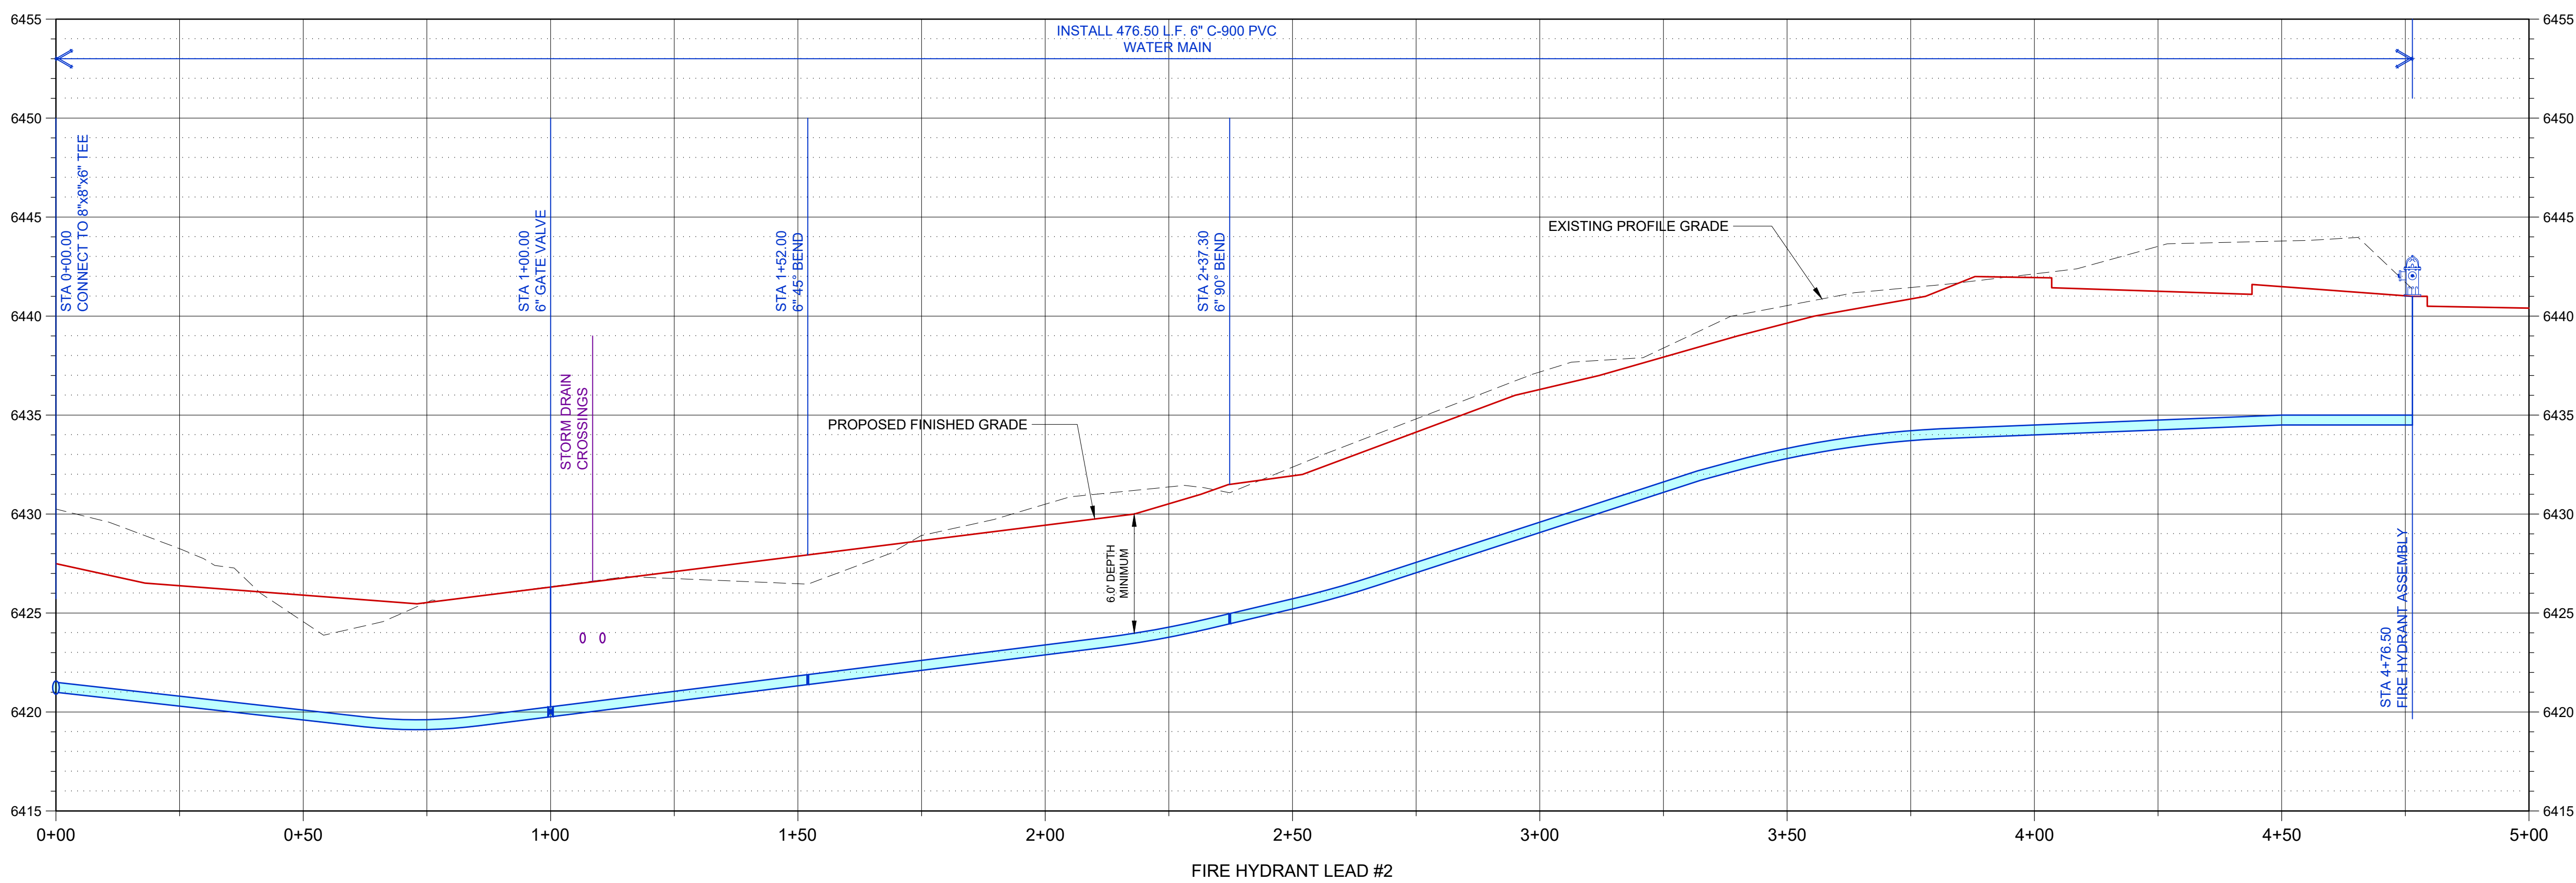

TRONA VALLEY FEDERAL CREDIT UNION
1700 GATEWAY BLVD
ROCK SPRINGS, WYOMING 82901

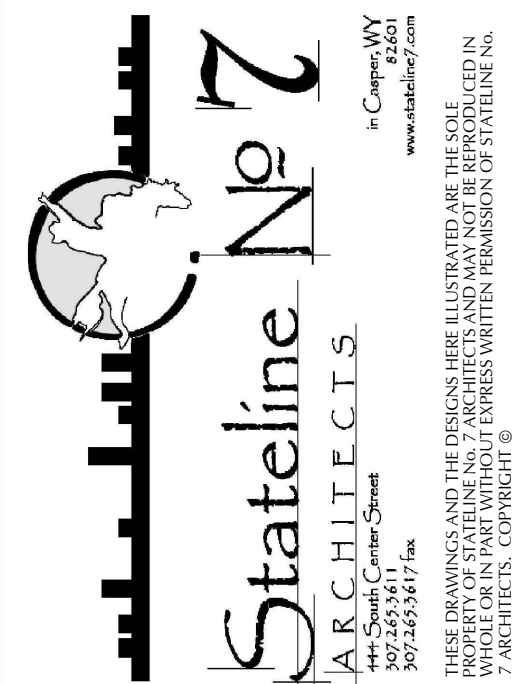

PROJECT NUMBER
WHS - 24001

DATE
9-27-2025

DRAWN BY
WHS - KBK

DISK ID.

SHEET TITLE
NAME
WATER
AND
SANITARY SEWER
PLAN & PROFILES

SHEET NUMBER

1.23