

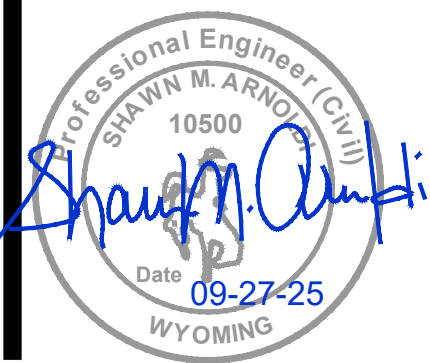
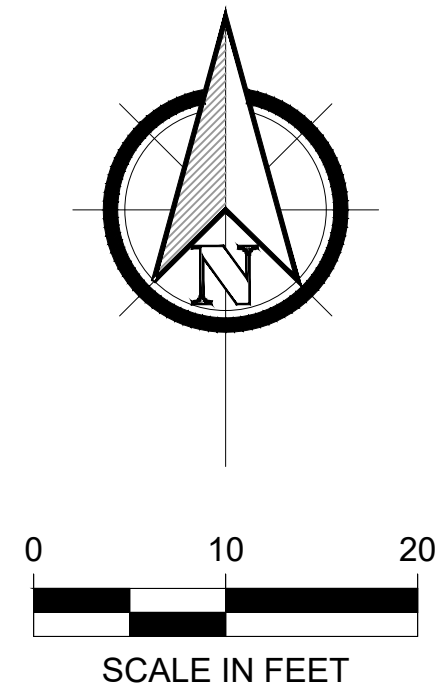


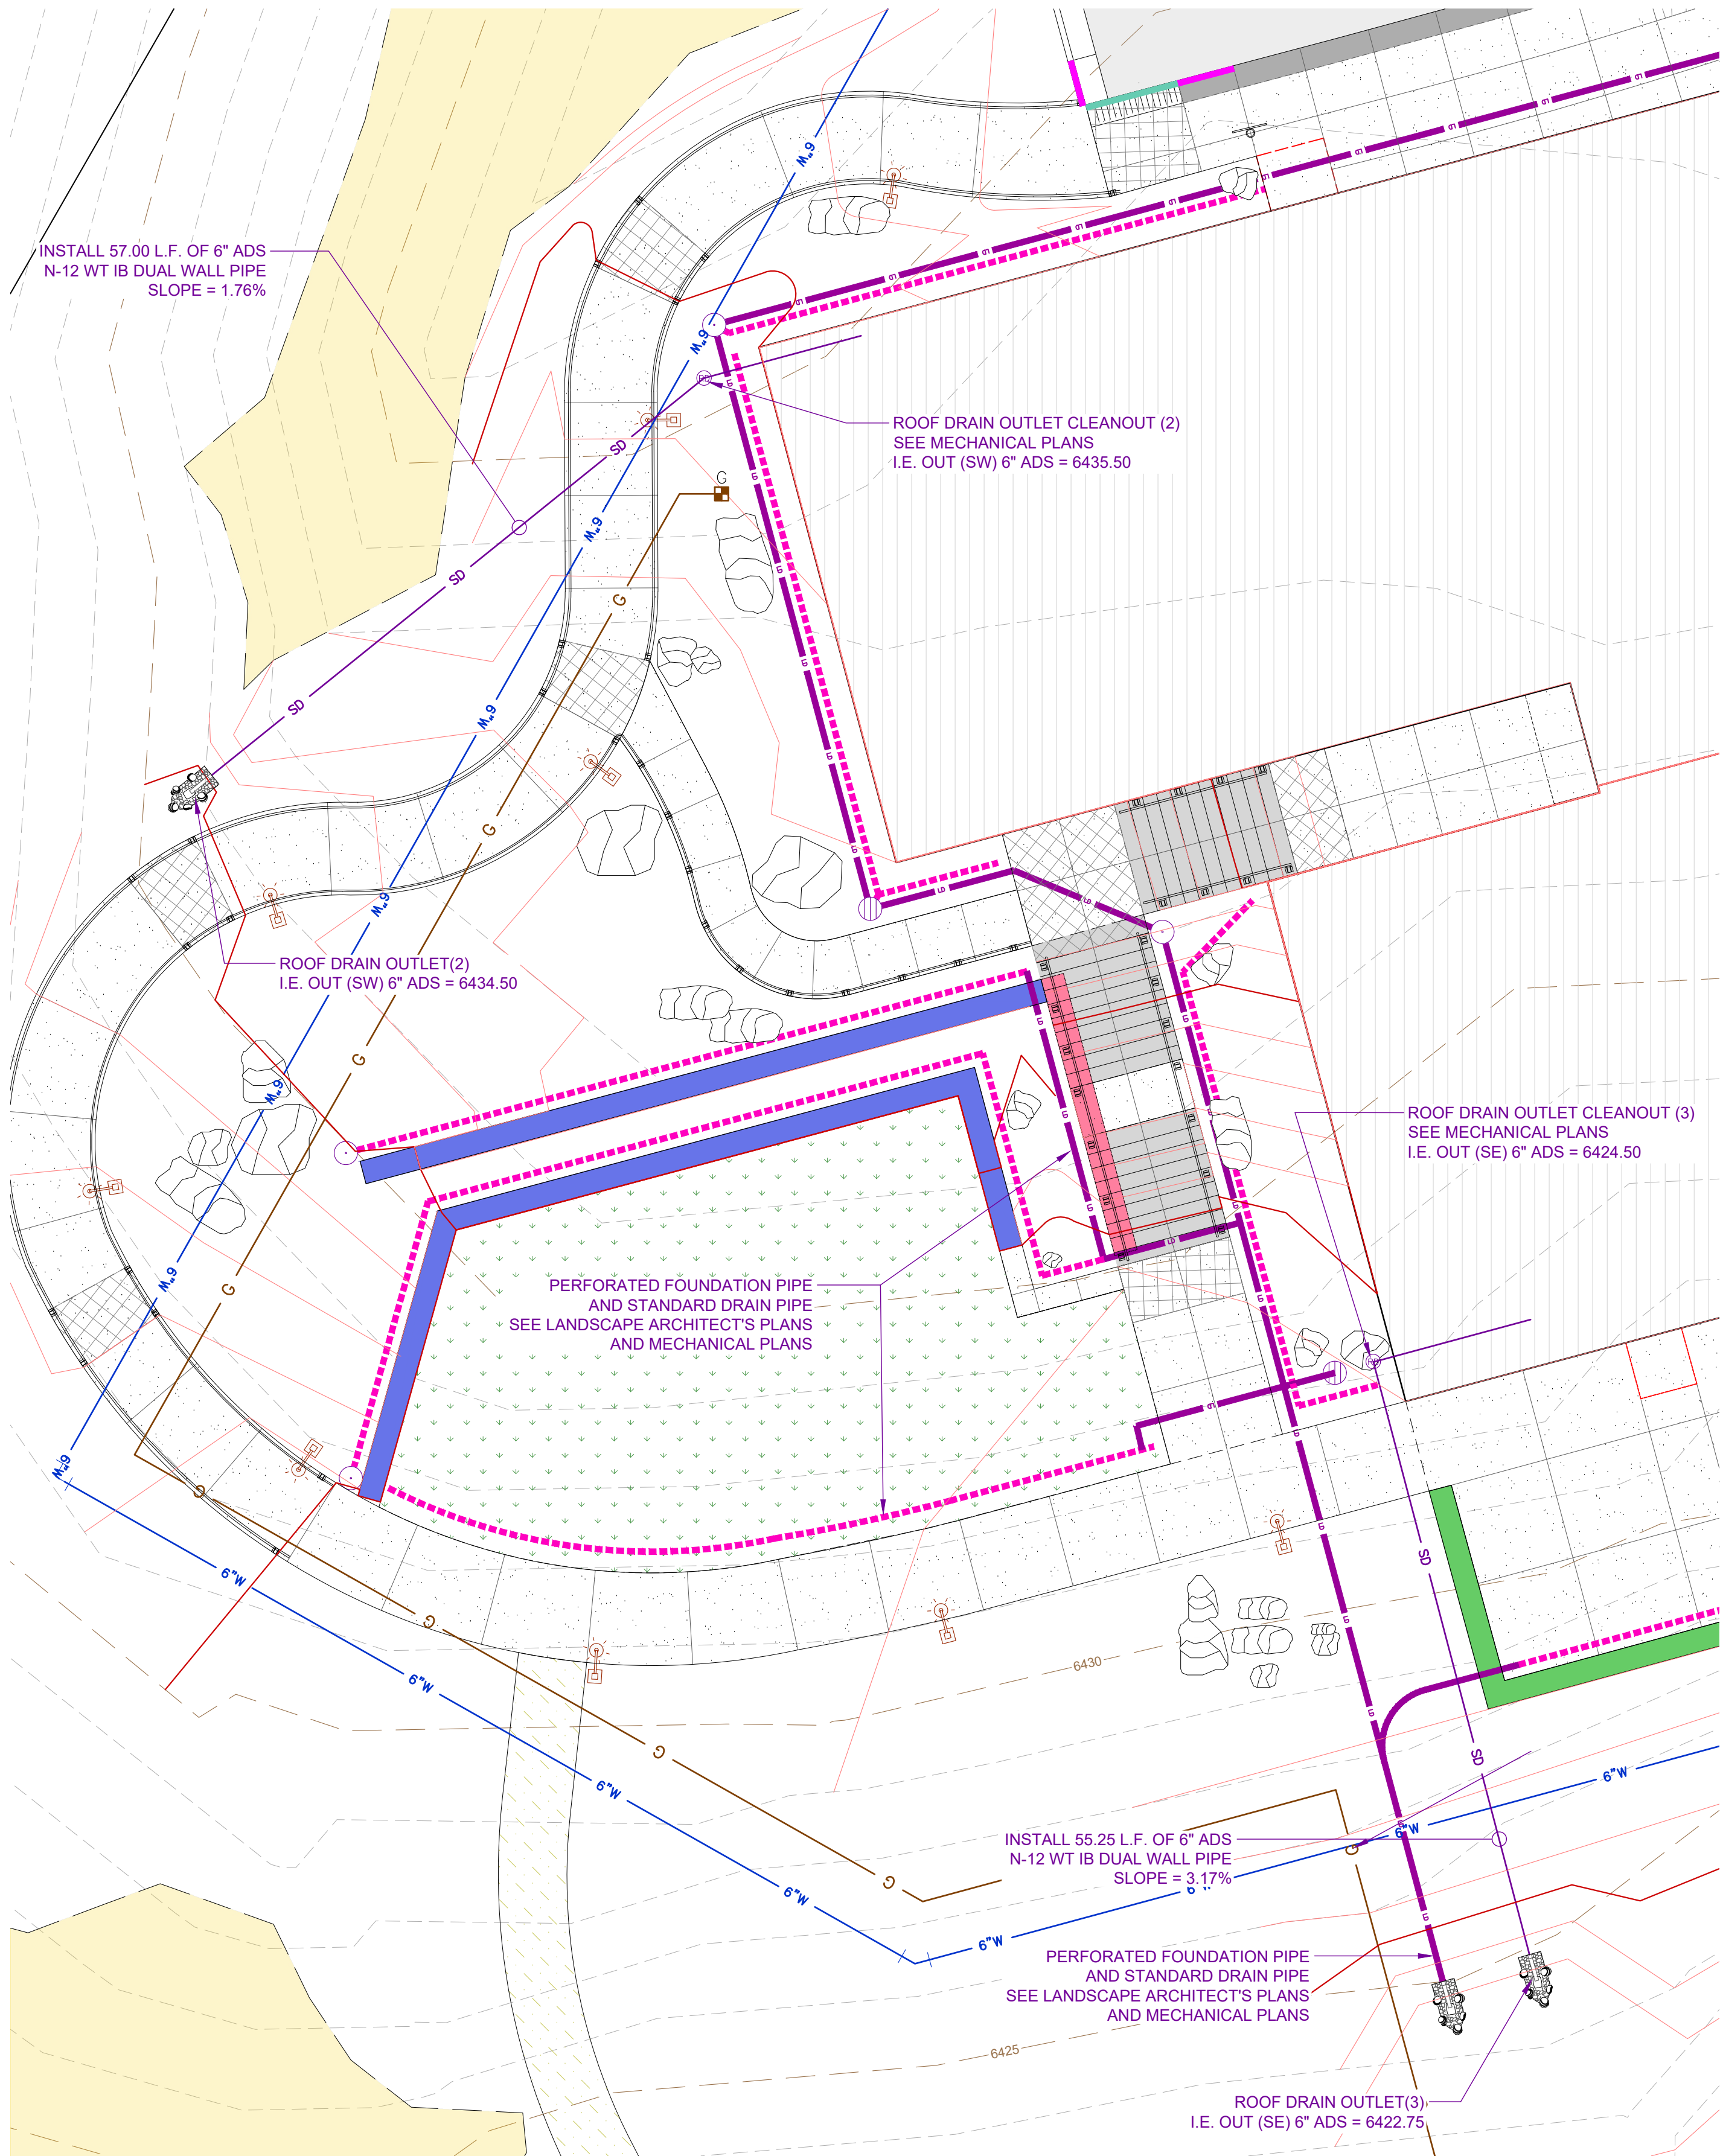

TRONA VALLEY FEDERAL CREDIT UNION
1700 GATEWAY BLVD
ROCK SPRINGS, WYOMING 82901

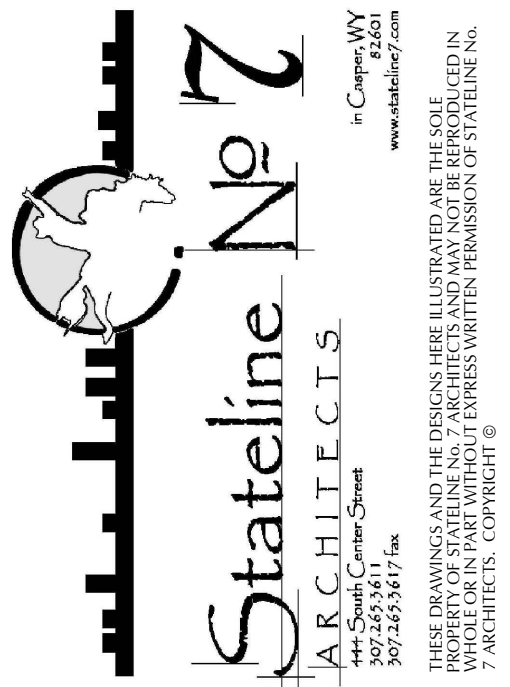

PROJECT NUMBER
WHS - 24001

DATE
9-27-2025

DRAWN BY
WHS - KBK

DISK ID.

SHEET TITLE
NAME
STORM SEWER
PLAN (2)

SHEET NUMBER

1.32