




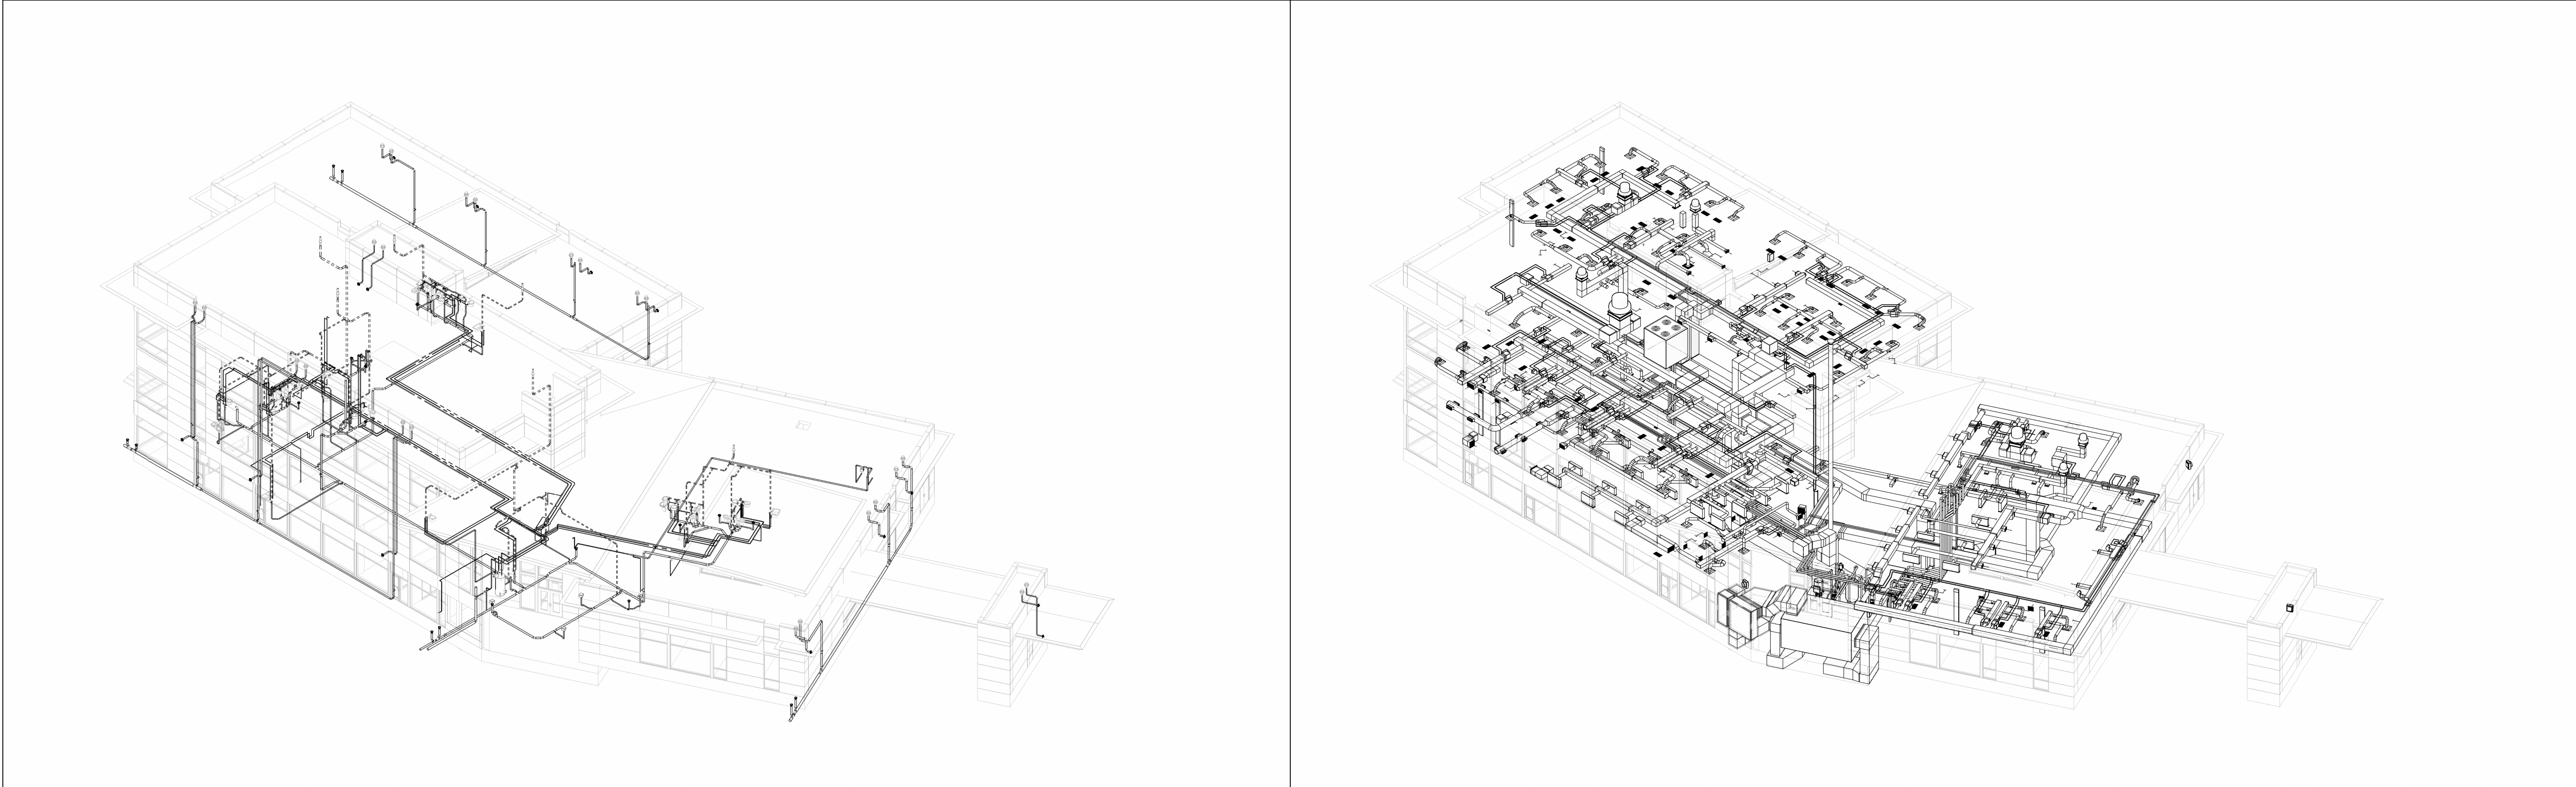


PLUMBING SCHEMATIC RISER DIAGRAM NO SCALE 39 HVAC SCHEMATIC RISER DIAGRAM NO SCALE 38

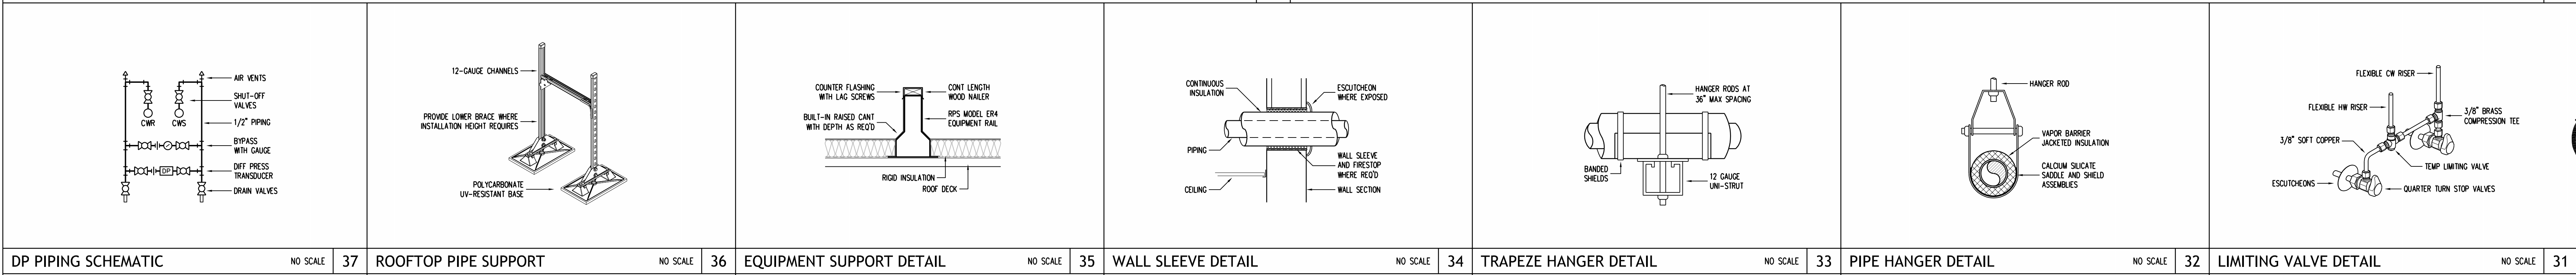


DP PIPING SCHEMATIC NO SCALE 37 ROOFTOP PIPE SUPPORT NO SCALE 36 EQUIPMENT SUPPORT DETAIL NO SCALE 35 WALL SLEEVE DETAIL NO SCALE 34 TRAPEZE HANGER DETAIL NO SCALE 33 PIPE HANGER DETAIL NO SCALE 32 LIMITING VALVE DETAIL NO SCALE 31

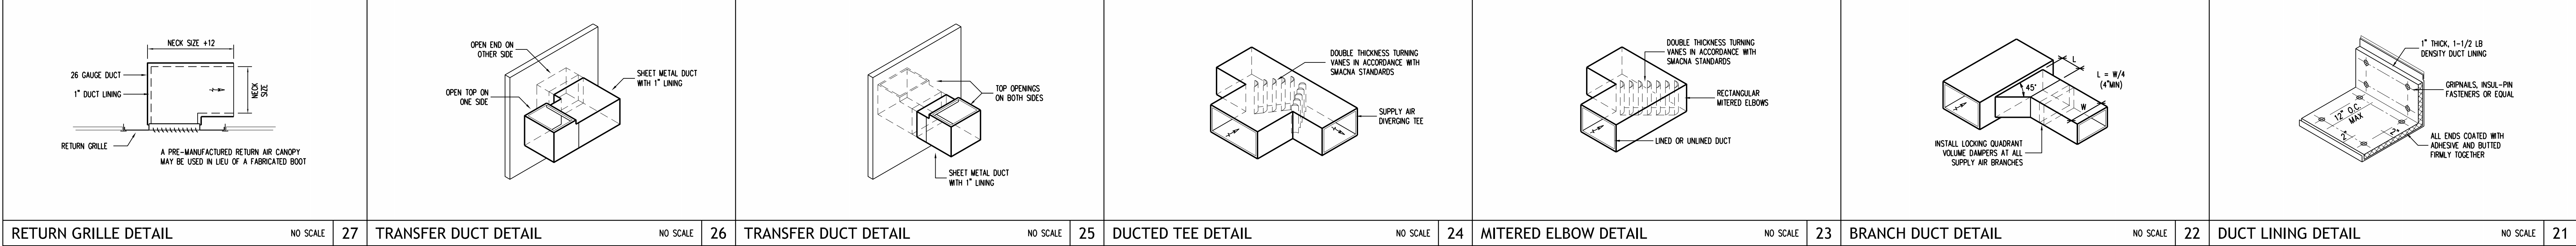


RETURN GRILLE DETAIL NO SCALE 27 TRANSFER DUCT DETAIL NO SCALE 26 TRANSFER DUCT DETAIL NO SCALE 25 DUCTED TEE DETAIL NO SCALE 24 MITERED ELBOW DETAIL NO SCALE 23 BRANCH DUCT DETAIL NO SCALE 22 DUCT LINING DETAIL NO SCALE 21

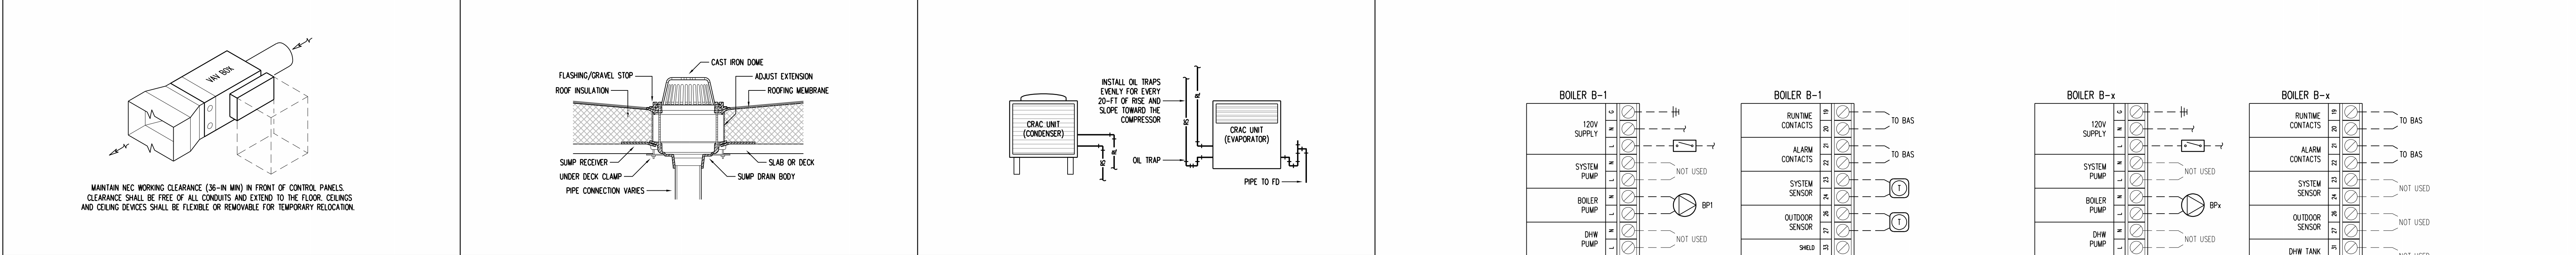


ATU CLEARANCE DETAIL NO SCALE 07 ROOF DRAIN DETAIL NO SCALE 06 CRAC1 REF PIPING DETAIL NO SCALE 05

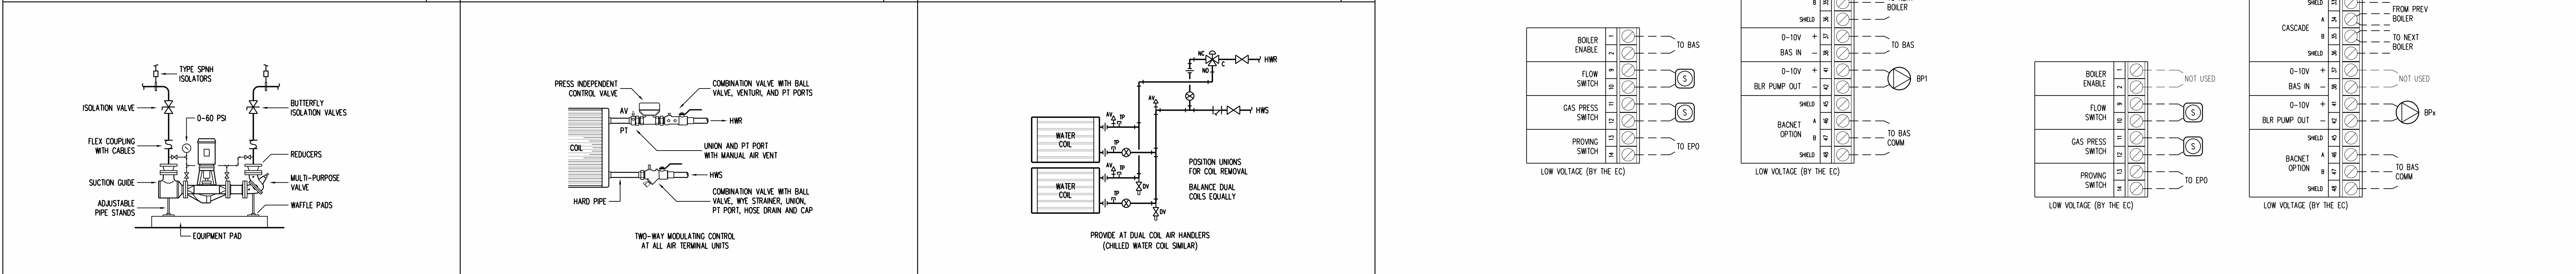

VERTICAL INLINE PUMP DETAIL NO SCALE 04 ATU COIL PIPING SCHEMATIC NO SCALE 03 AHU1 COIL PIPING SCHEMATIC NO SCALE 02 BOILER WIRING SCHEMATIC NO SCALE 01

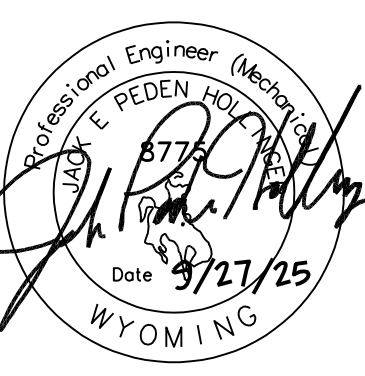

TRONA VALLEY FEDERAL CREDIT UNION  
1700 GATEWAY BLVD  
ROCK SPRINGS, WYOMING 82901

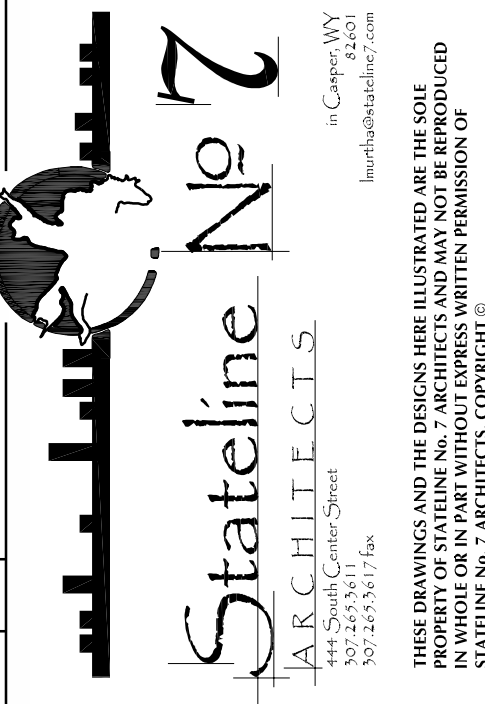

PROJECT  
24112

DATE  
09-27-2025

DRAWN BY  
GMH

DISK ID.

SHEET  
DETAILS & SCHEMATICS

SHEET

15.81