




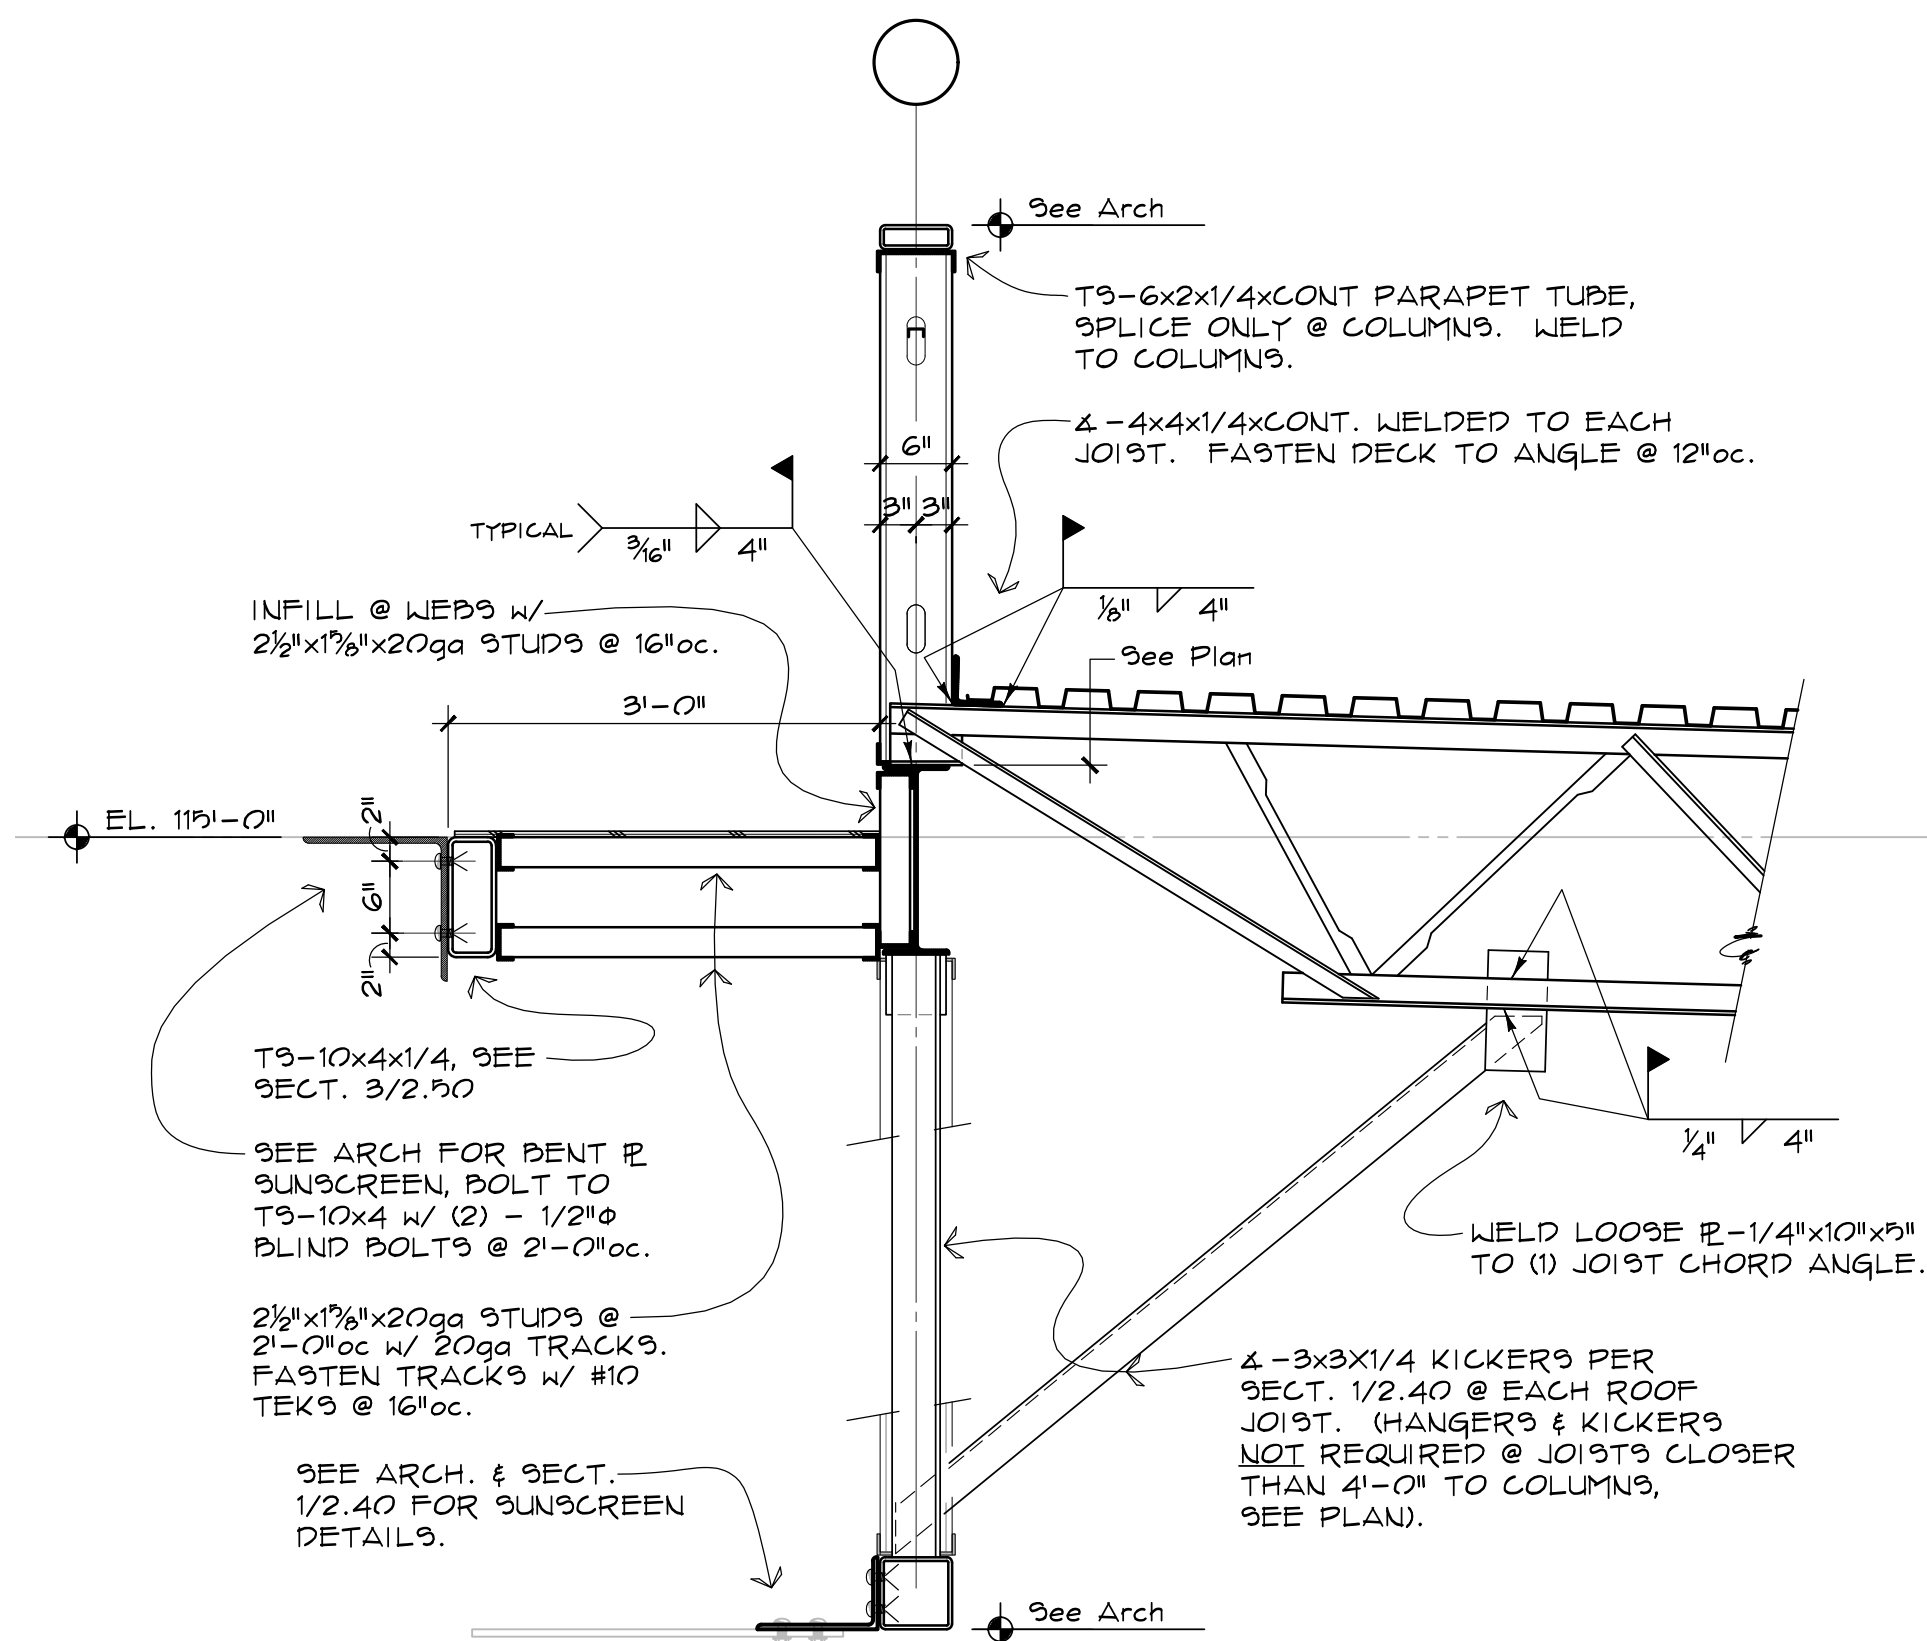


1 SECTION
2.12 3/4" = 1'-0"

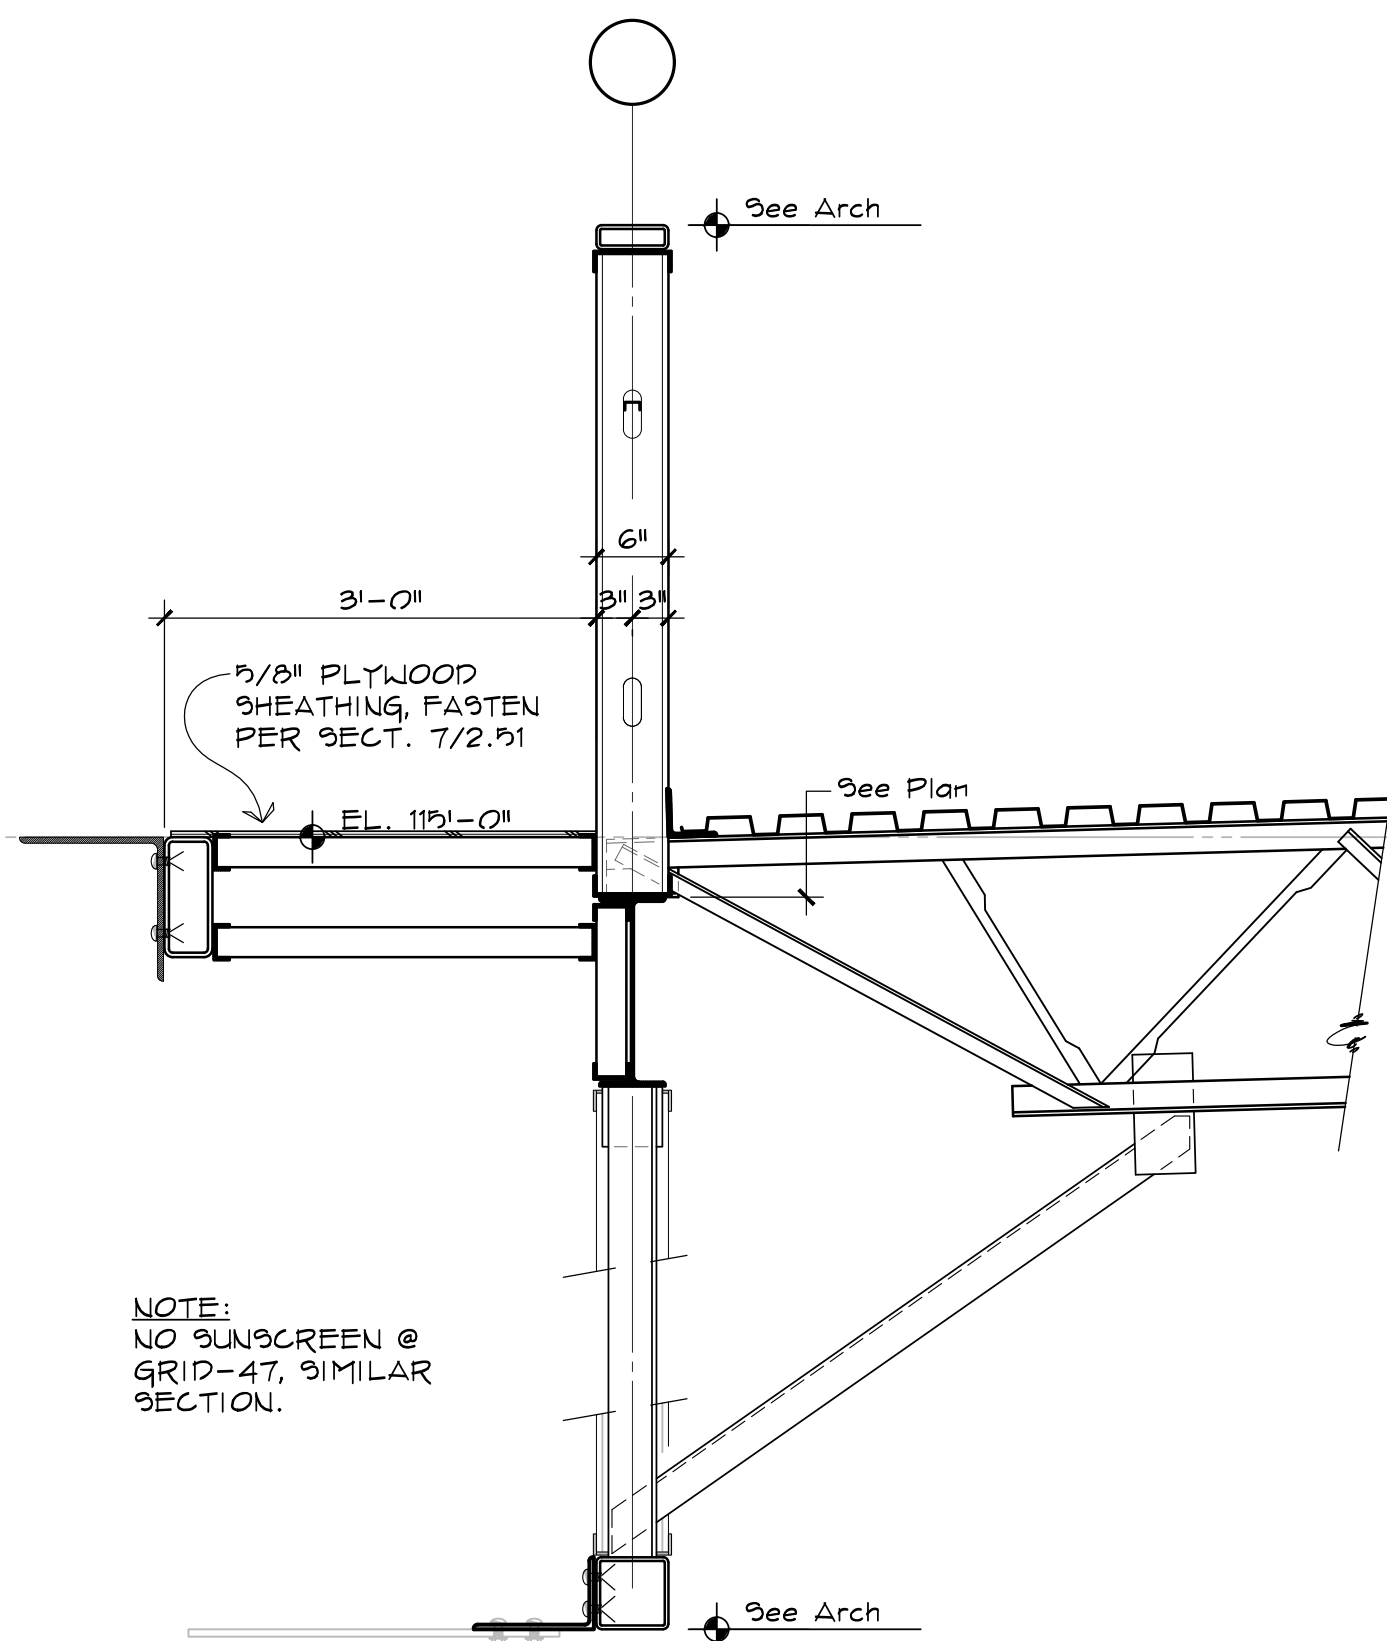


2 SECTION
2.12 3/4" = 1'-0"

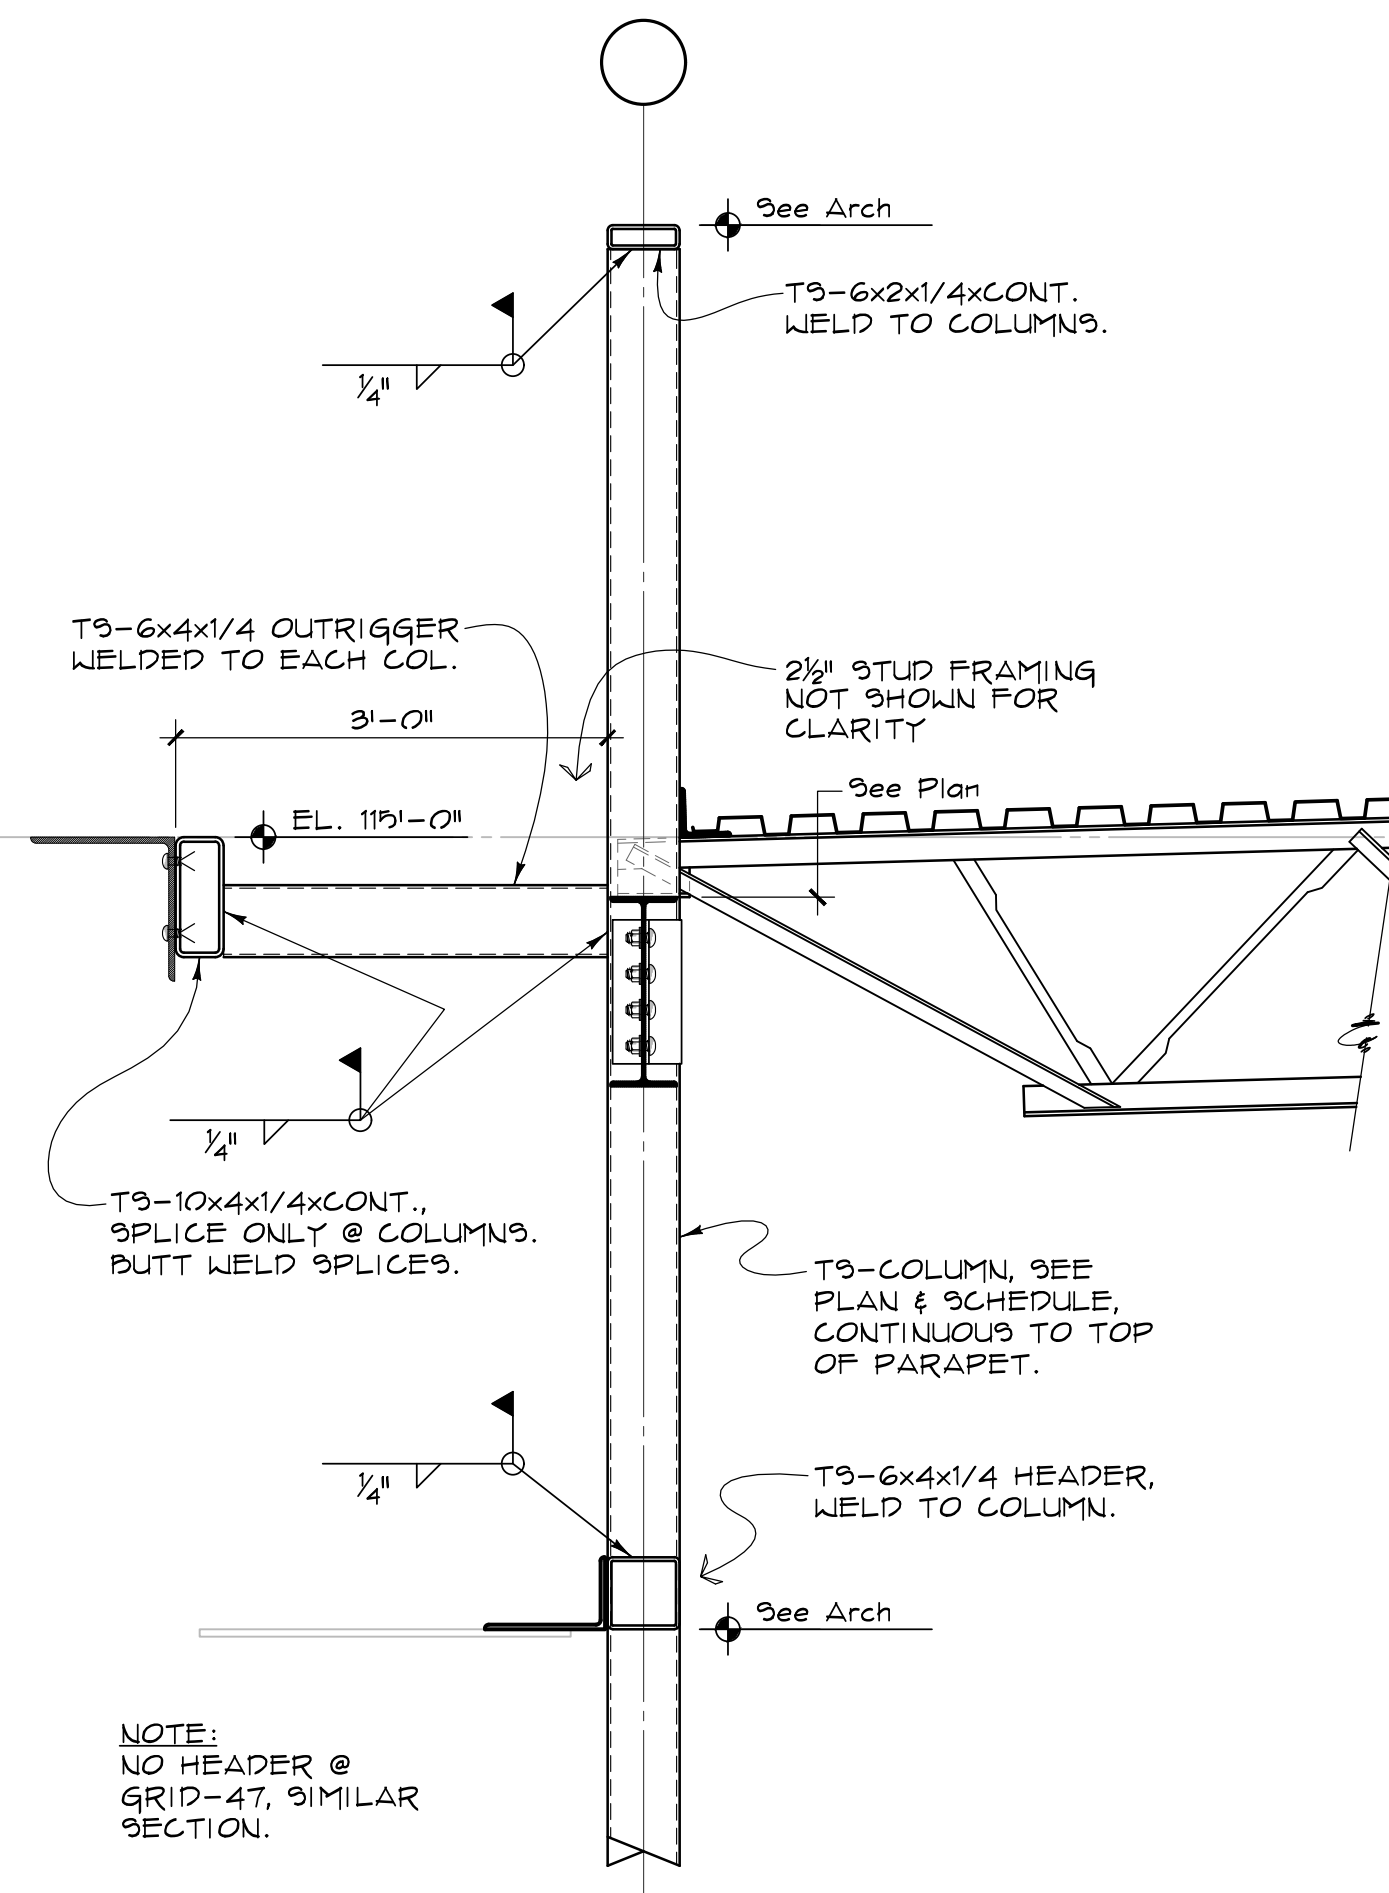


3 SECTION
2.12 3/4" = 1'-0"

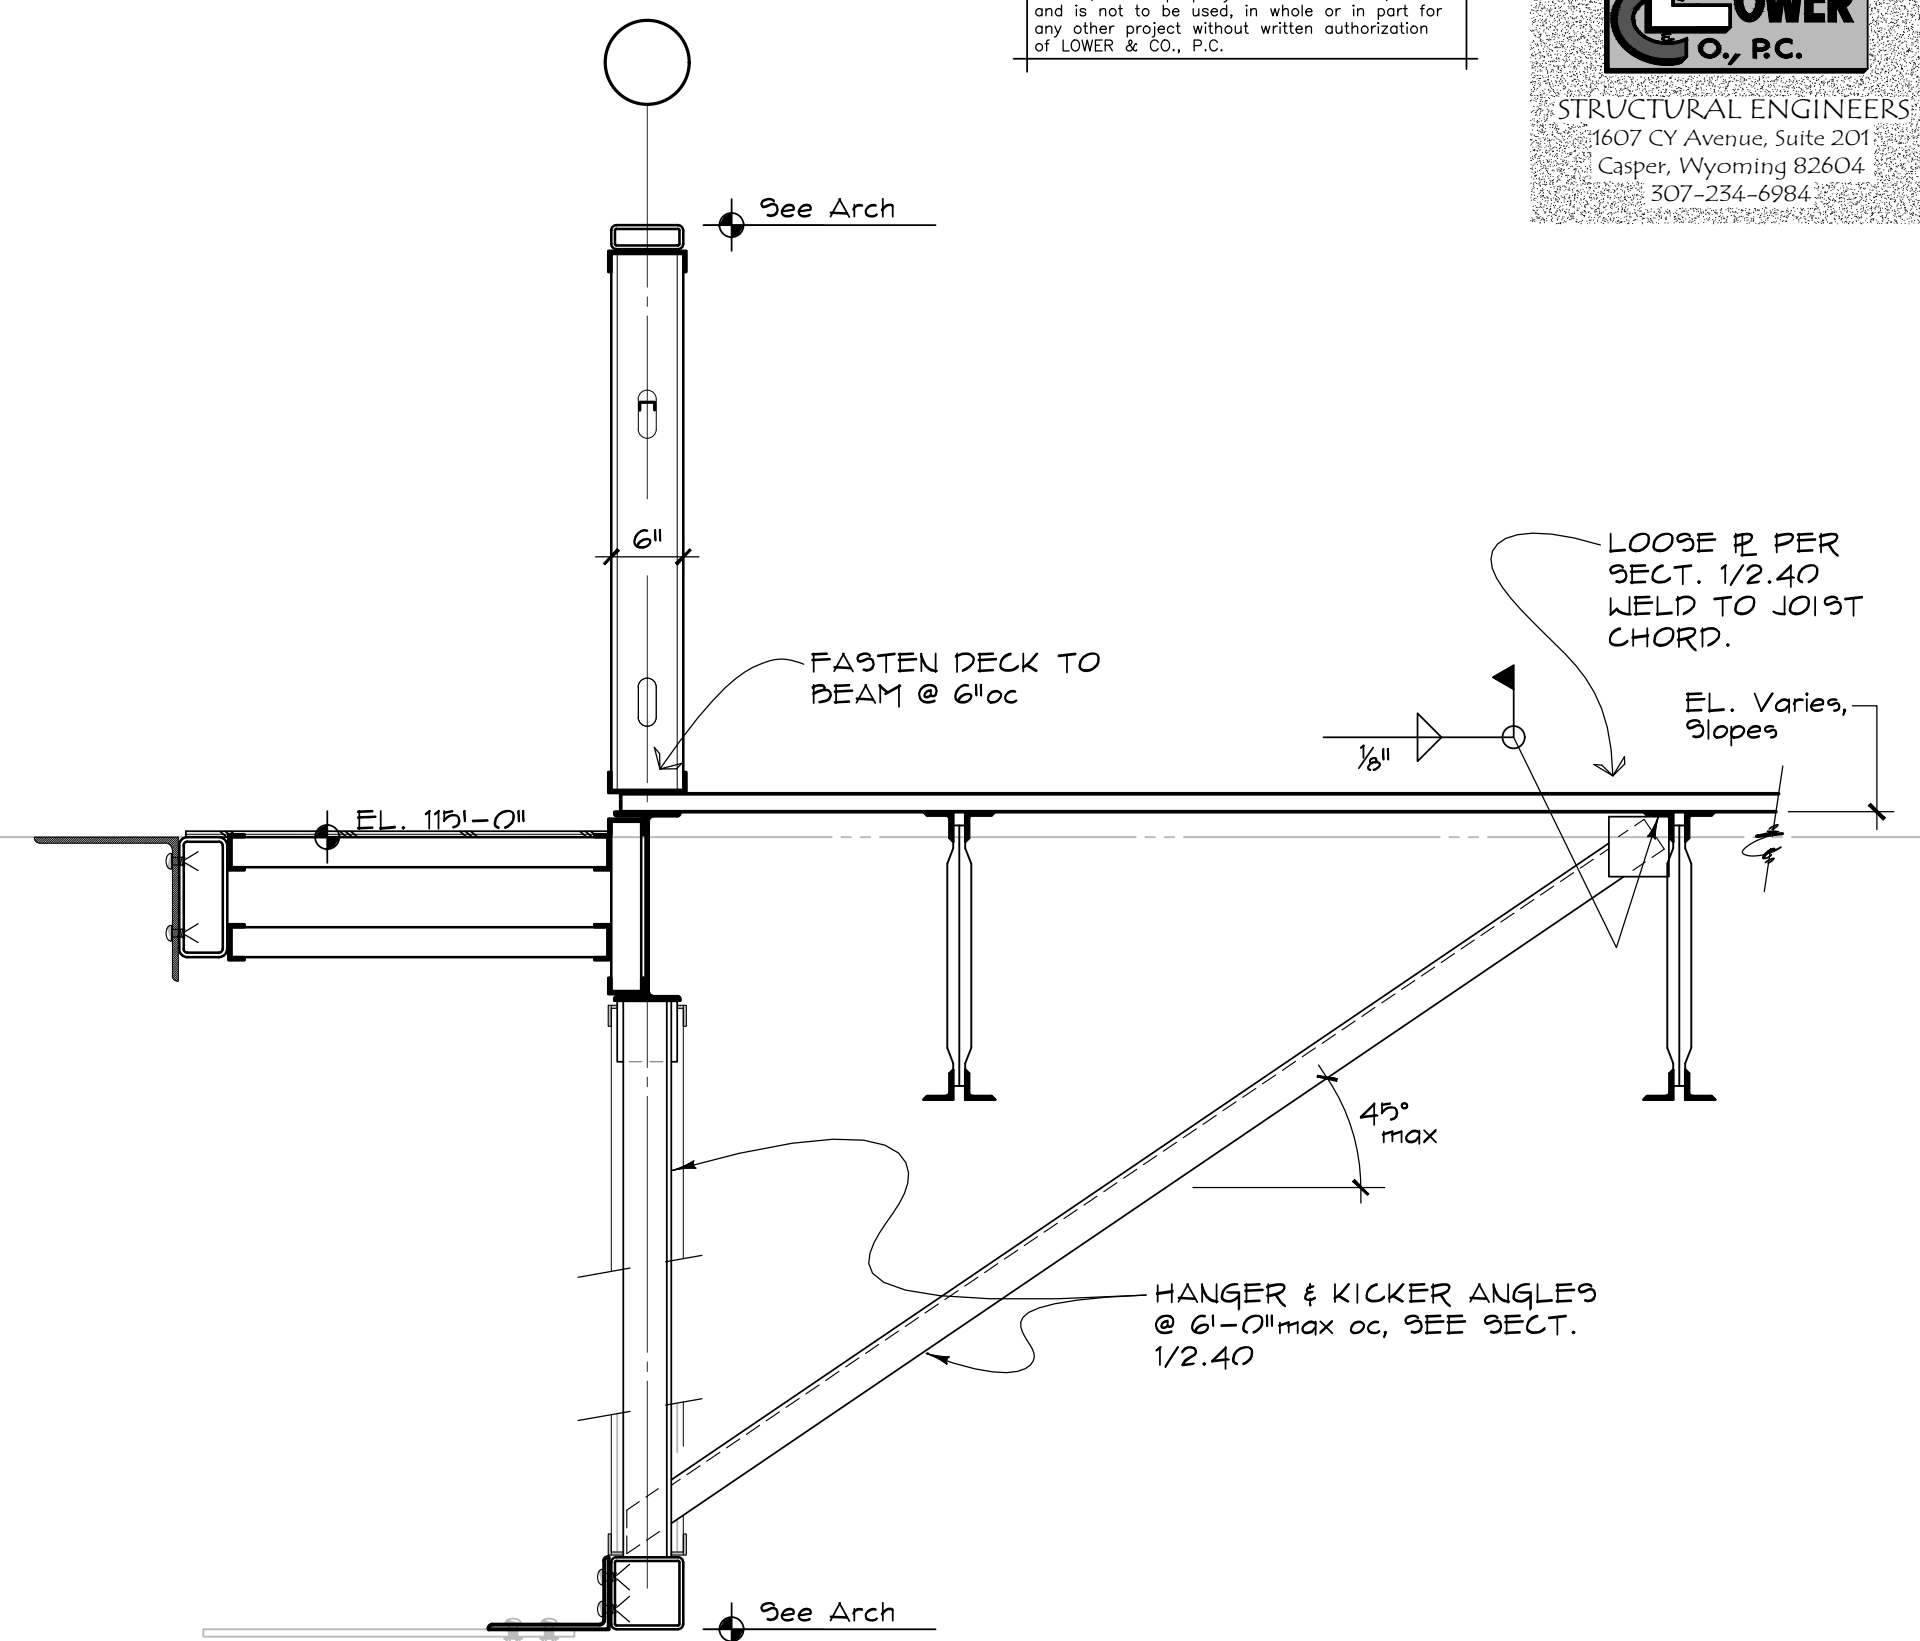


4 SECTION
2.12 3/4" = 1'-0"

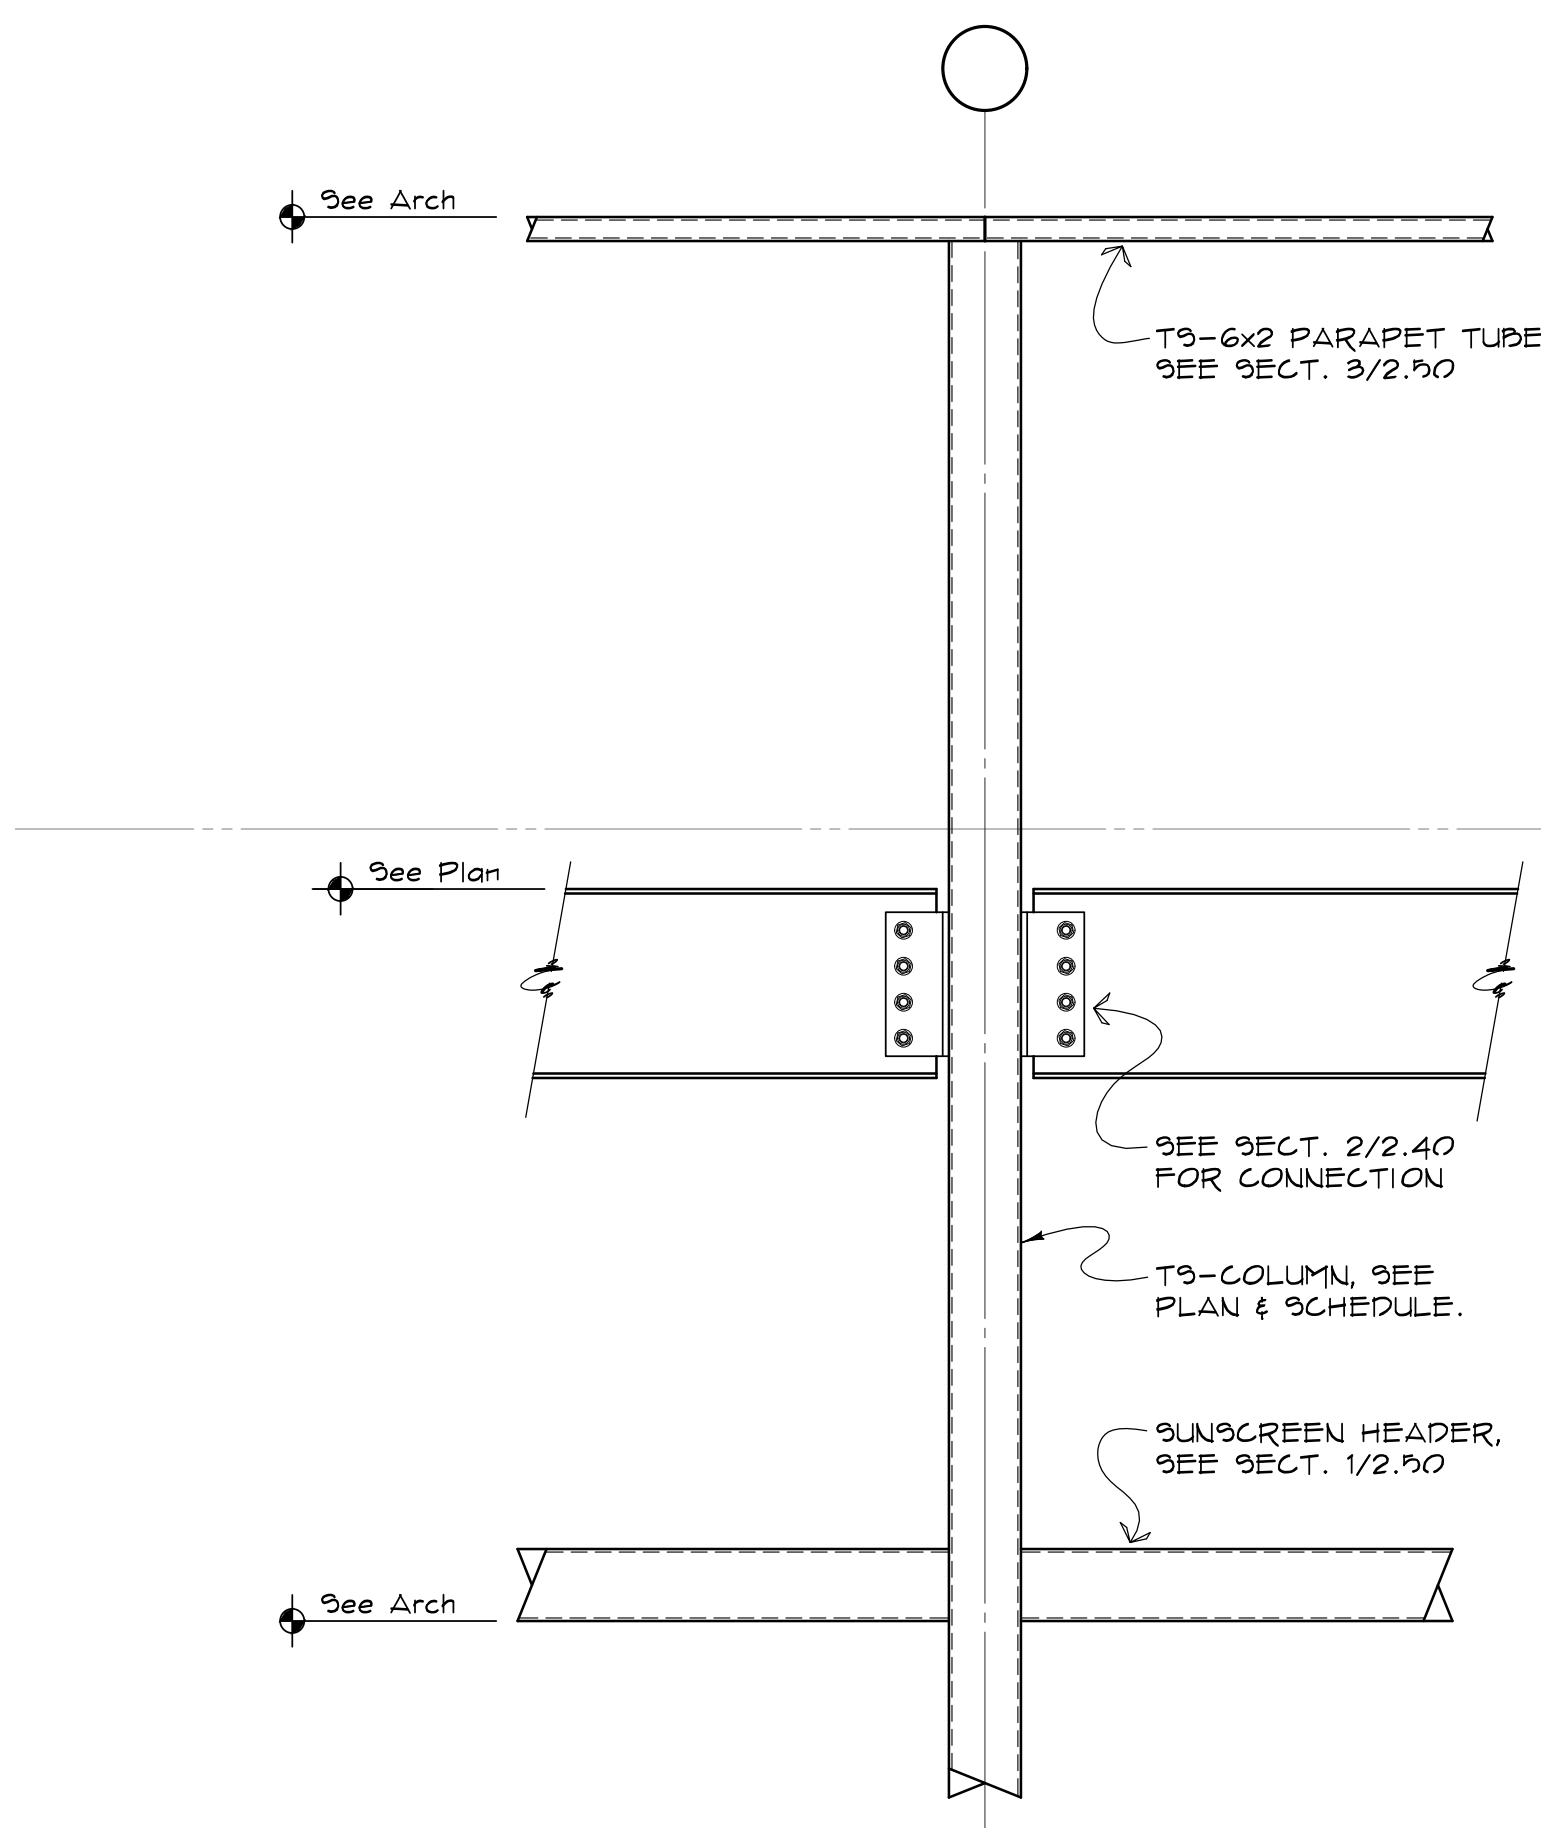


5 SECTION
2.12 3/4" = 1'-0"

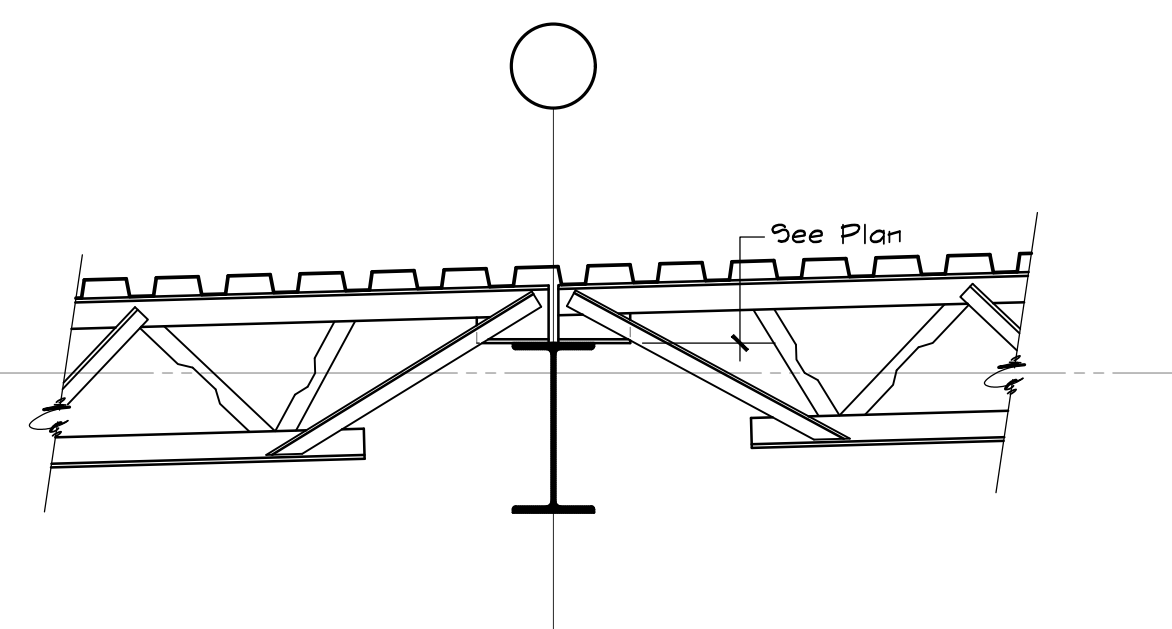


6 SECTION
2.12 3/4" = 1'-0"

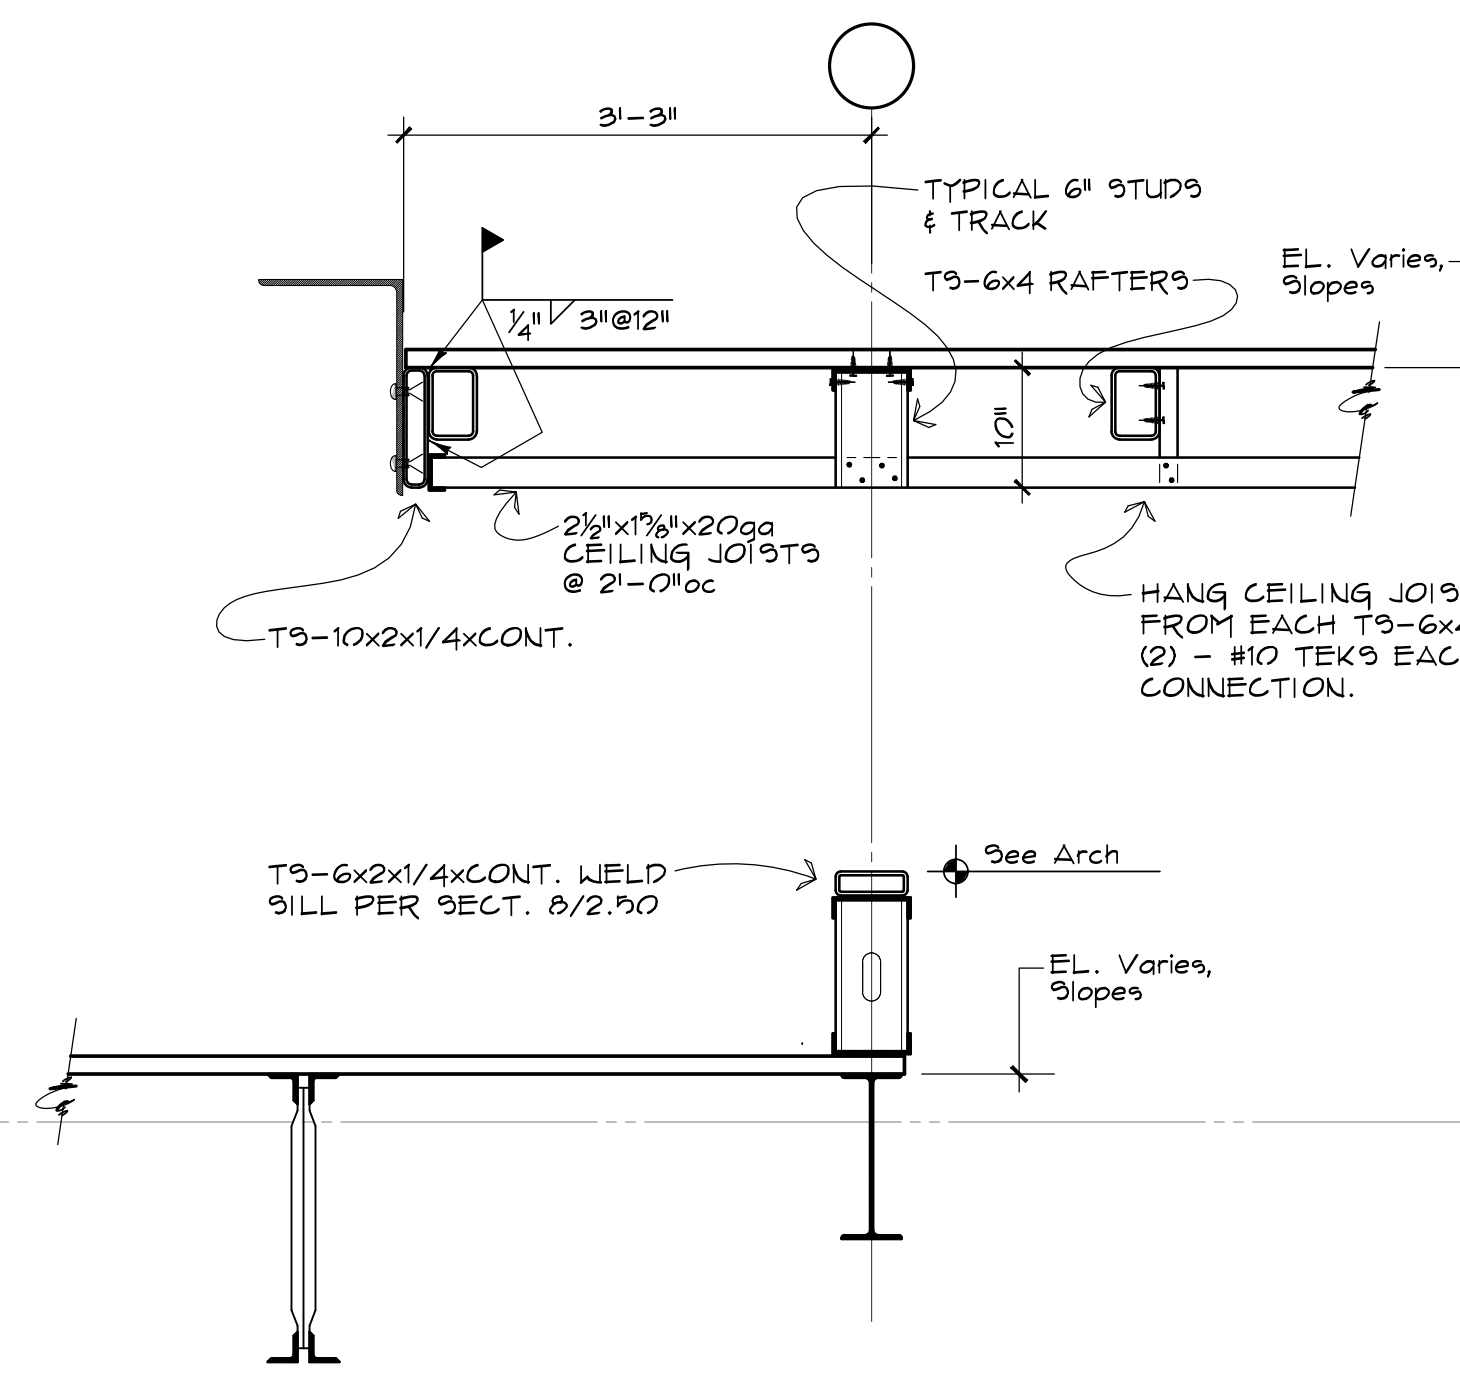

7 SECTION
2.12 3/4" = 1'-0"

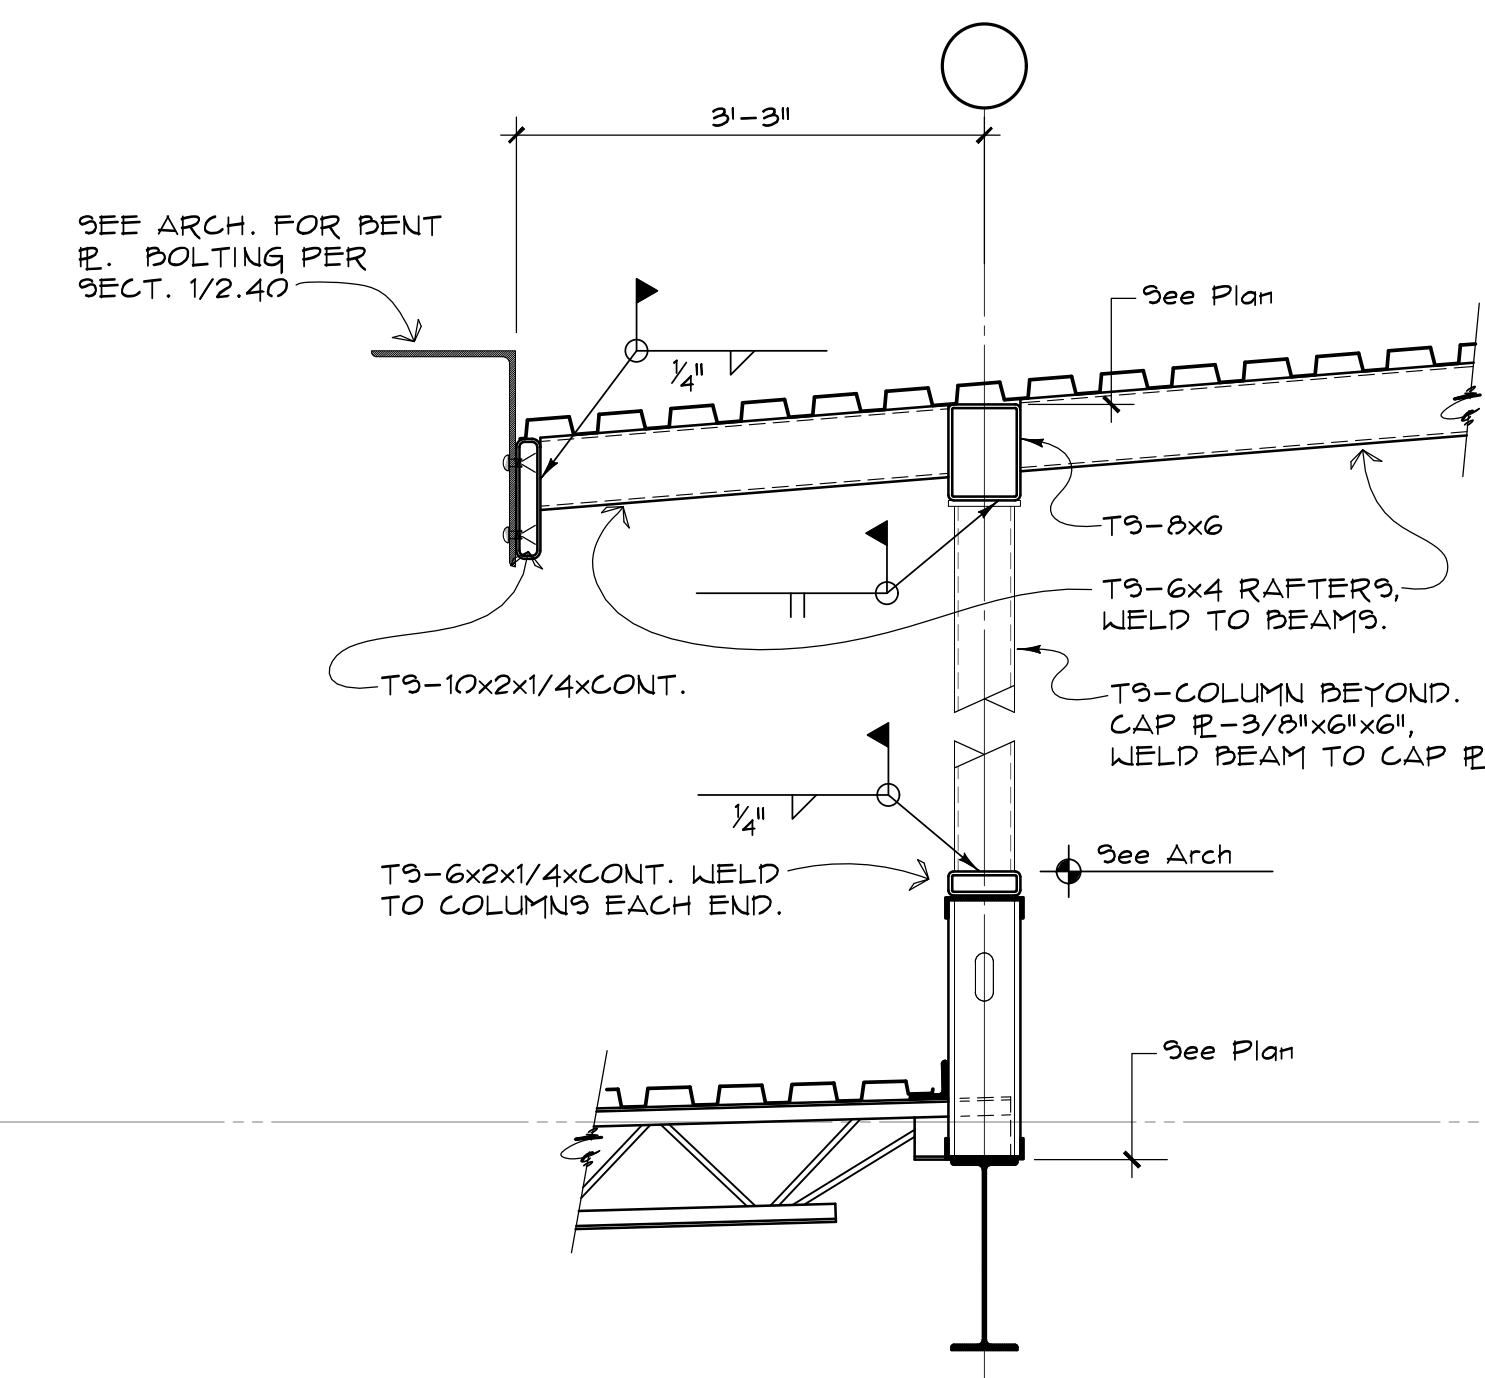

8 SECTION
2.12 3/4" = 1'-0"

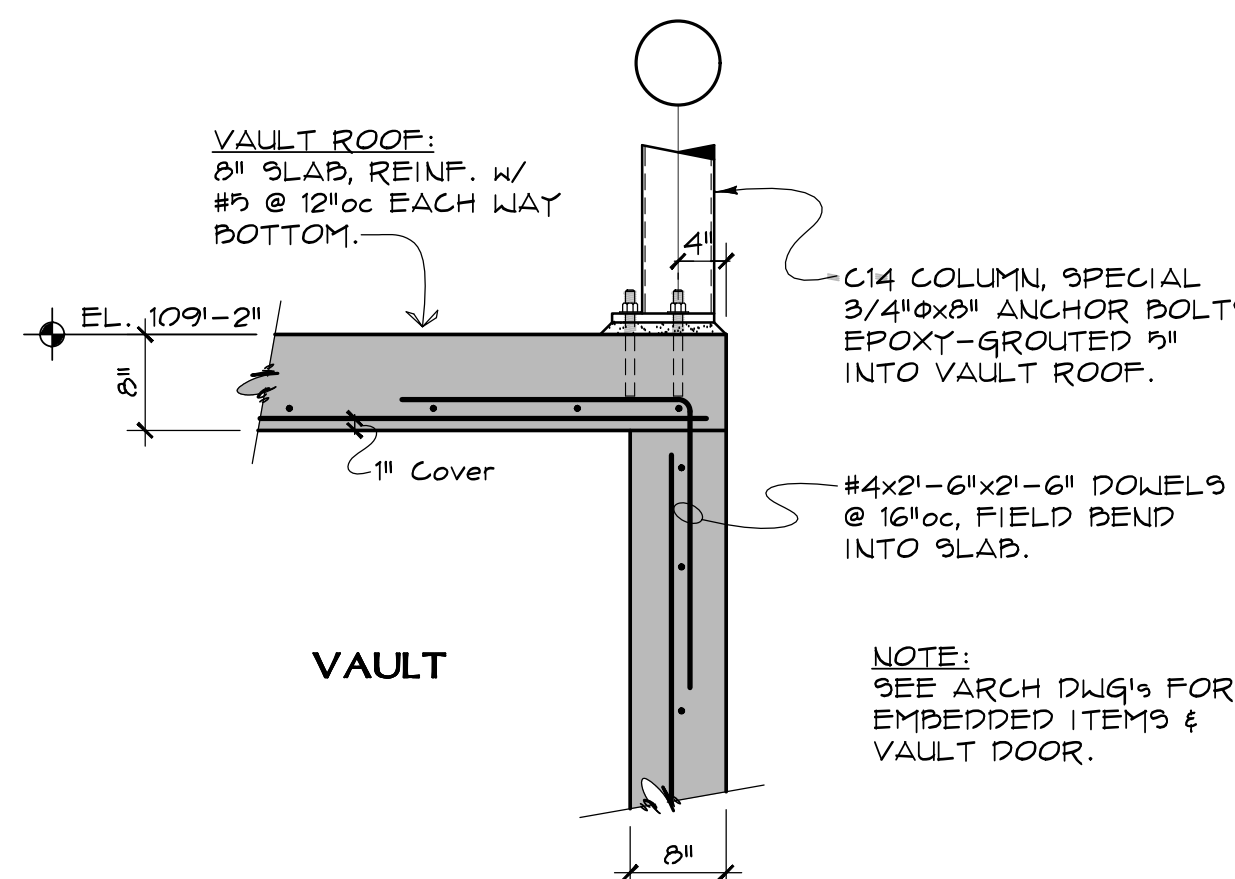

9 SECTION
2.12 3/4" = 1'-0"

TRONA VALLEY FEDERAL CREDIT UNION
1700 GATEWAY BLVD
ROCK SPRINGS, WYOMING 82901