




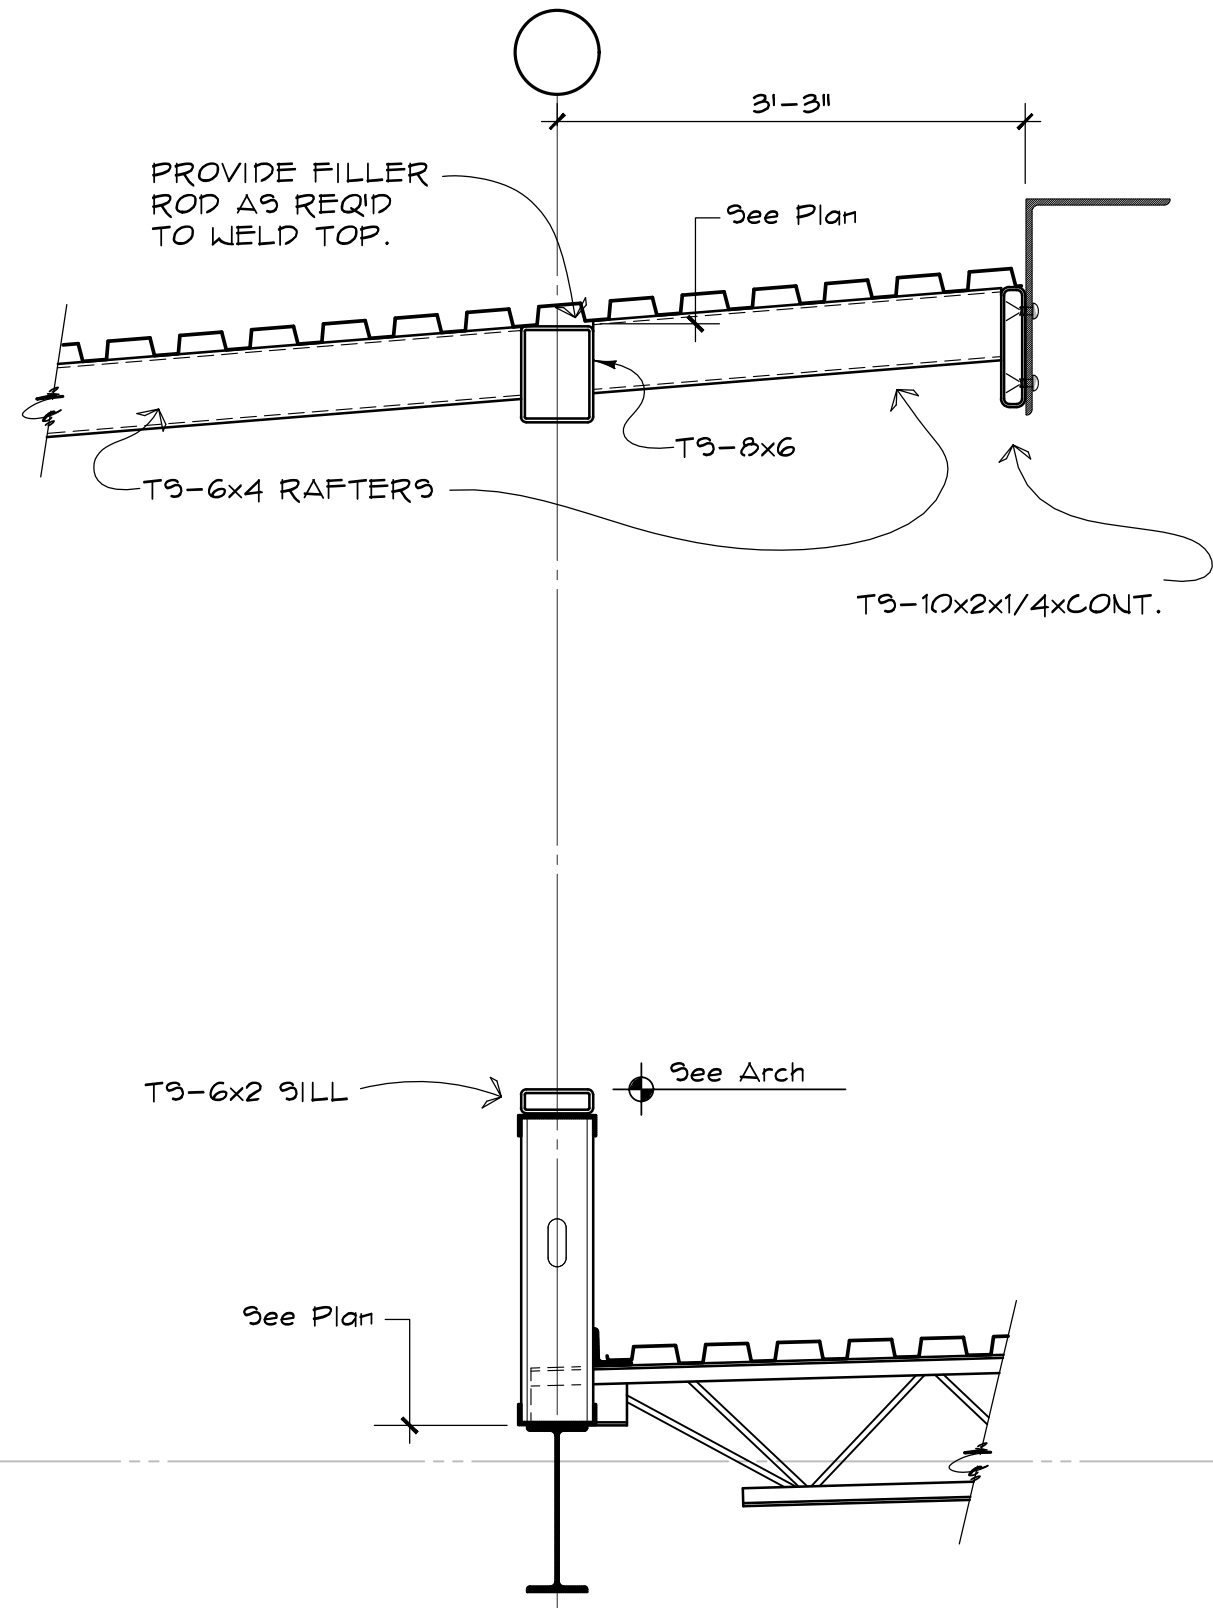


1 SECTION
2.12 3/4" = 1'-0"

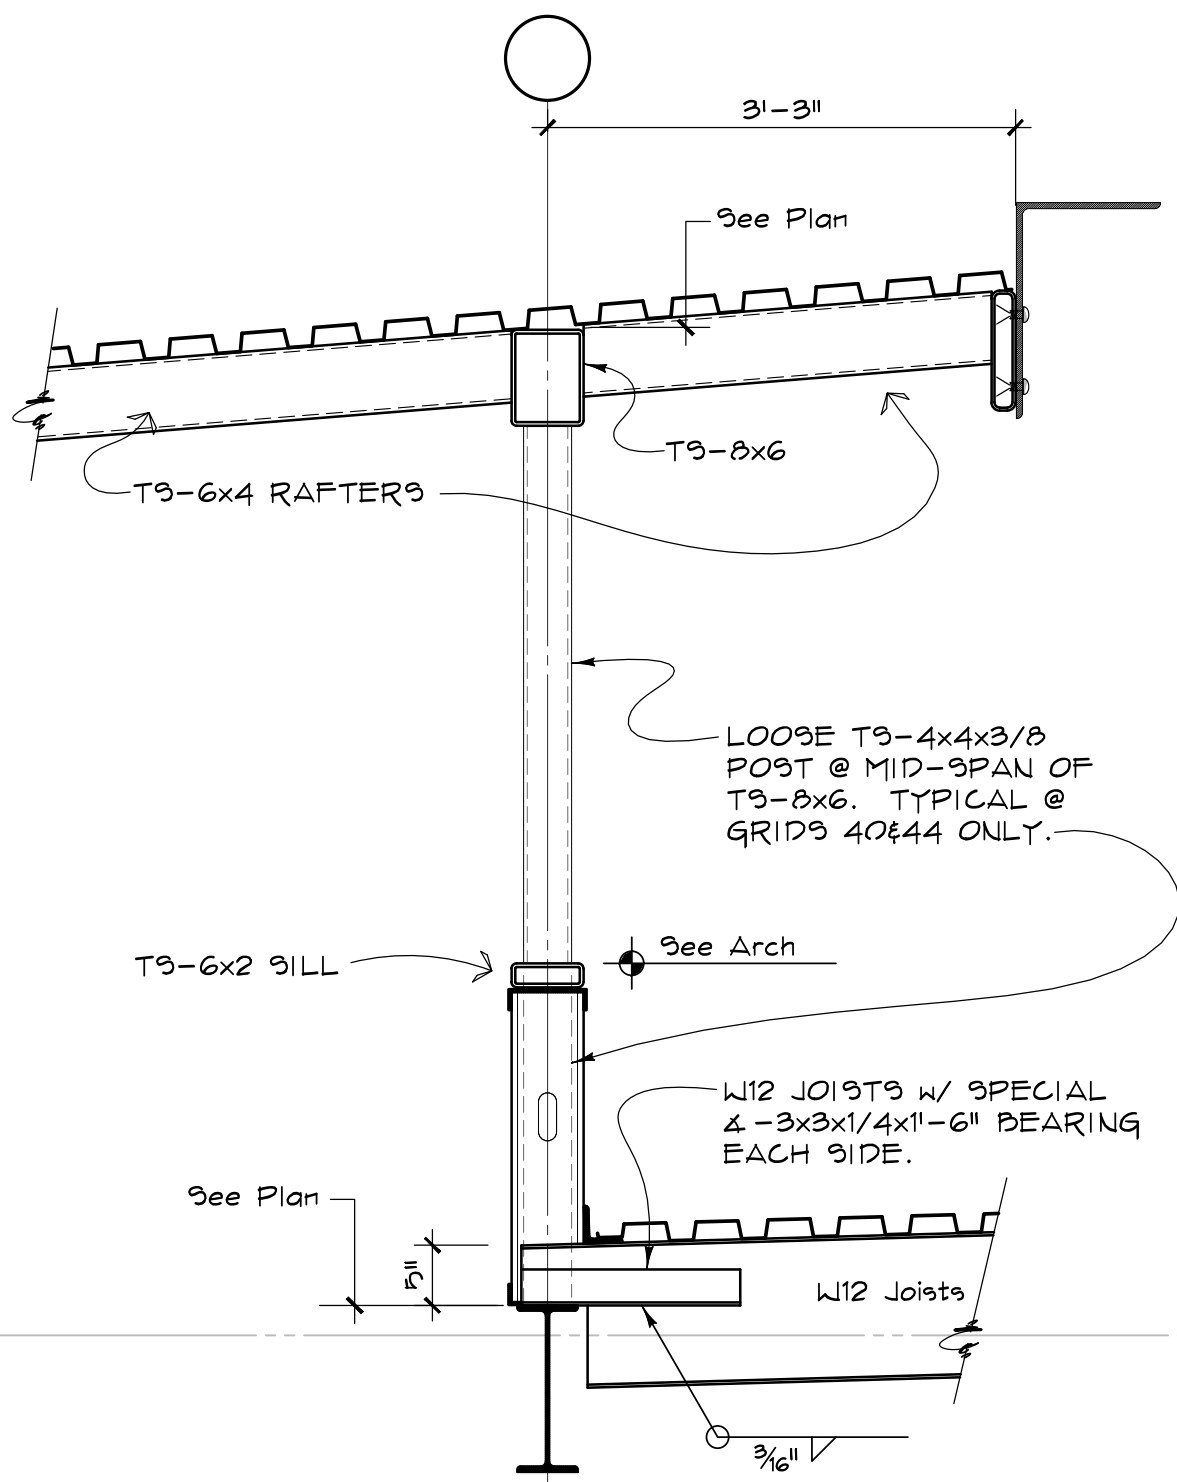


2 SECTION
2.12 3/4" = 1'-0"

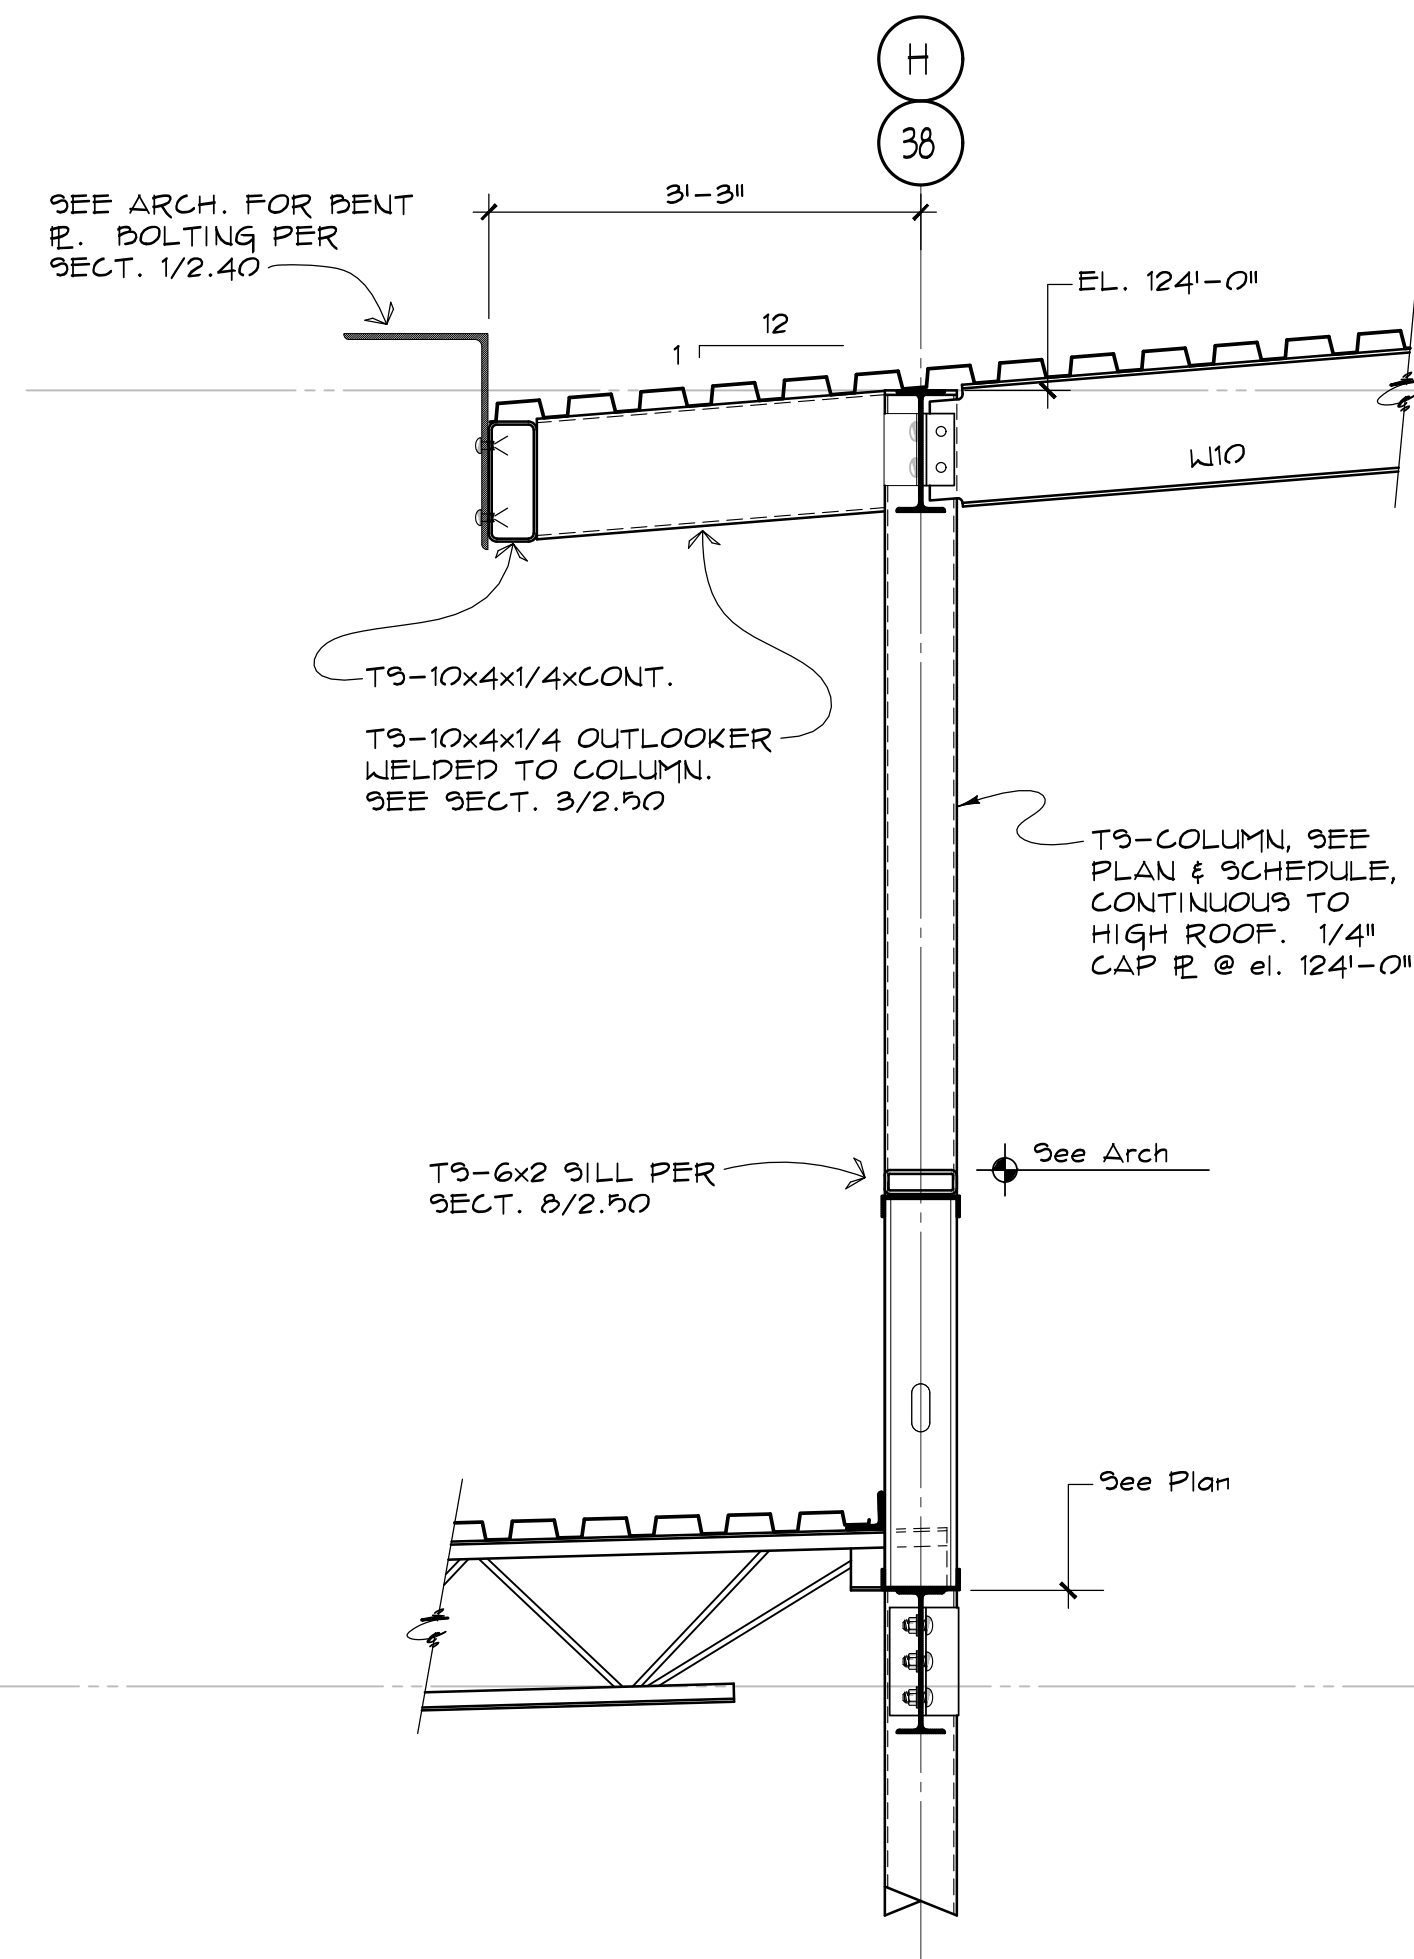


3 SECTION
2.12 3/4" = 1'-0"

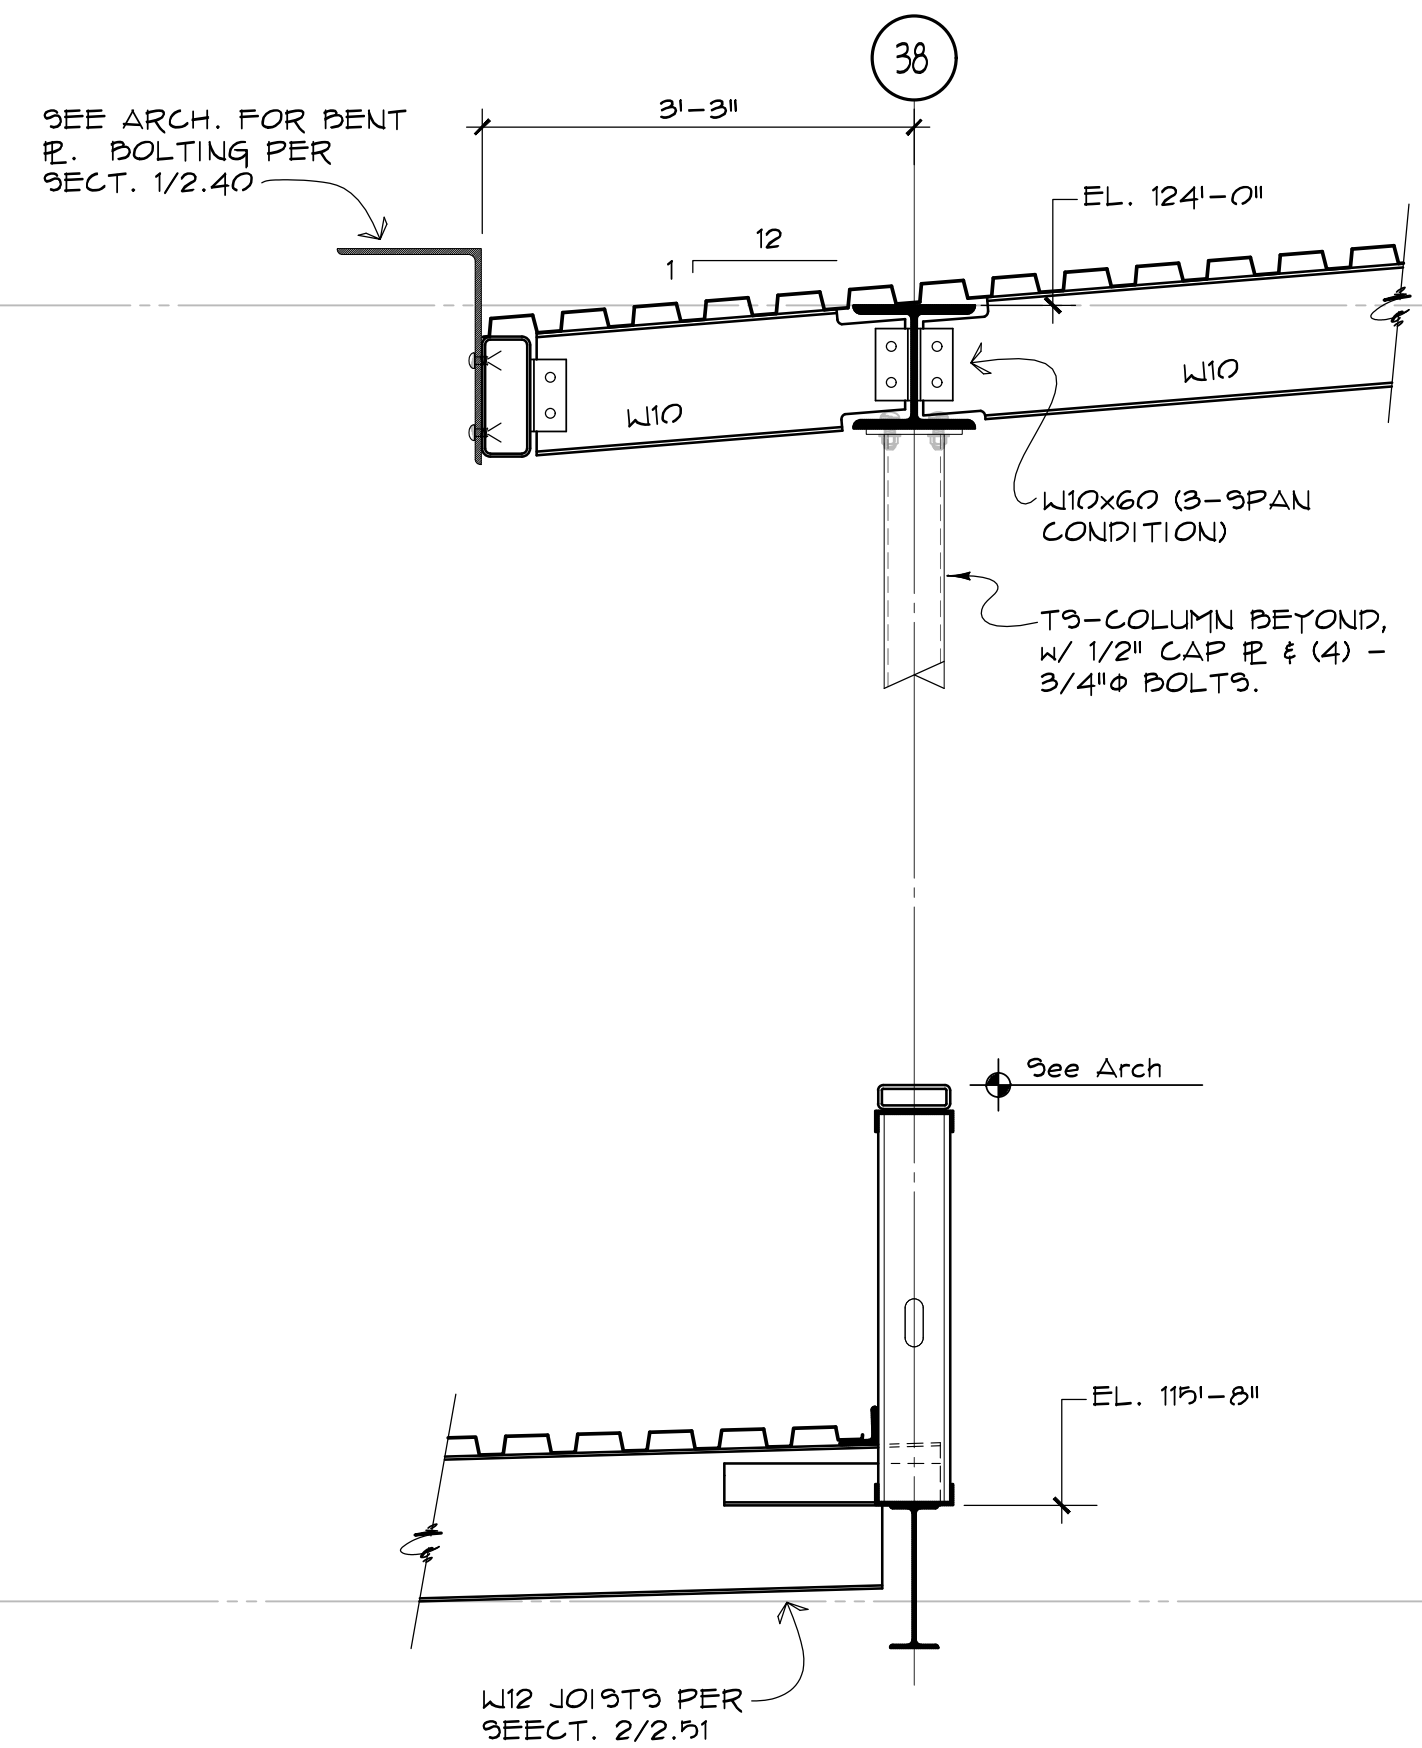


4 SECTION
2.12 3/4" = 1'-0"

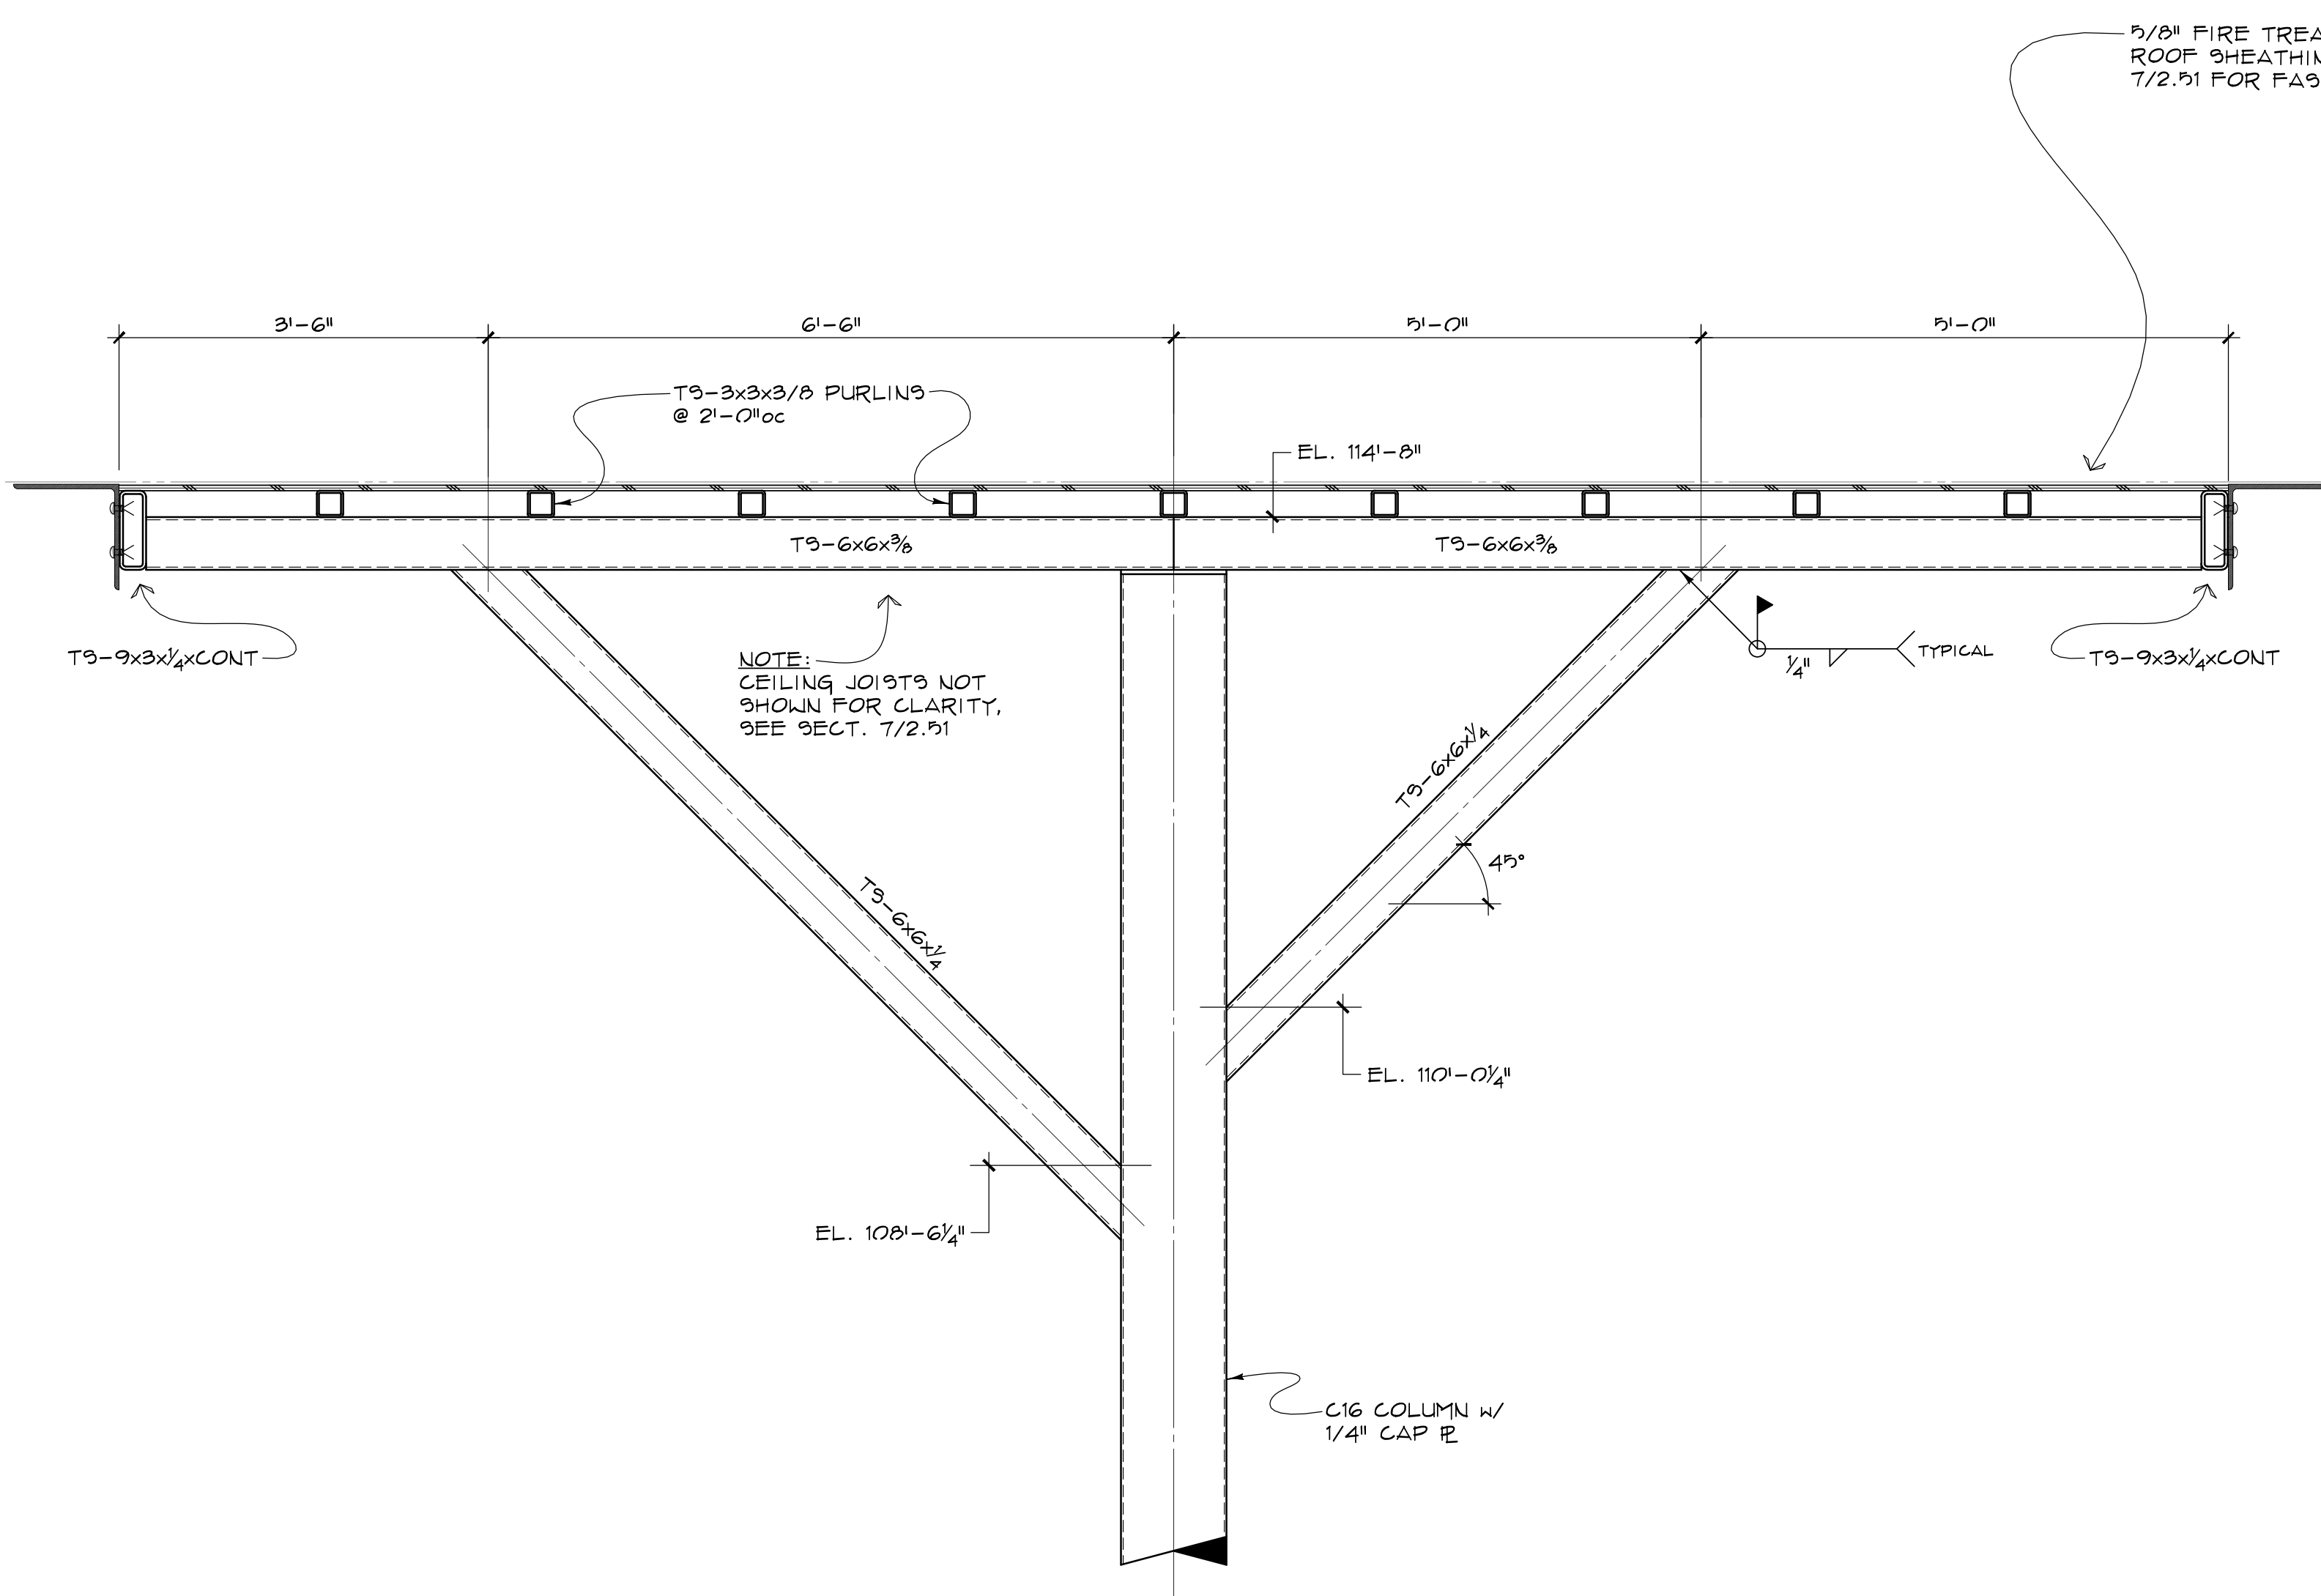

5 SECTION
2.12 3/4" = 1'-0"

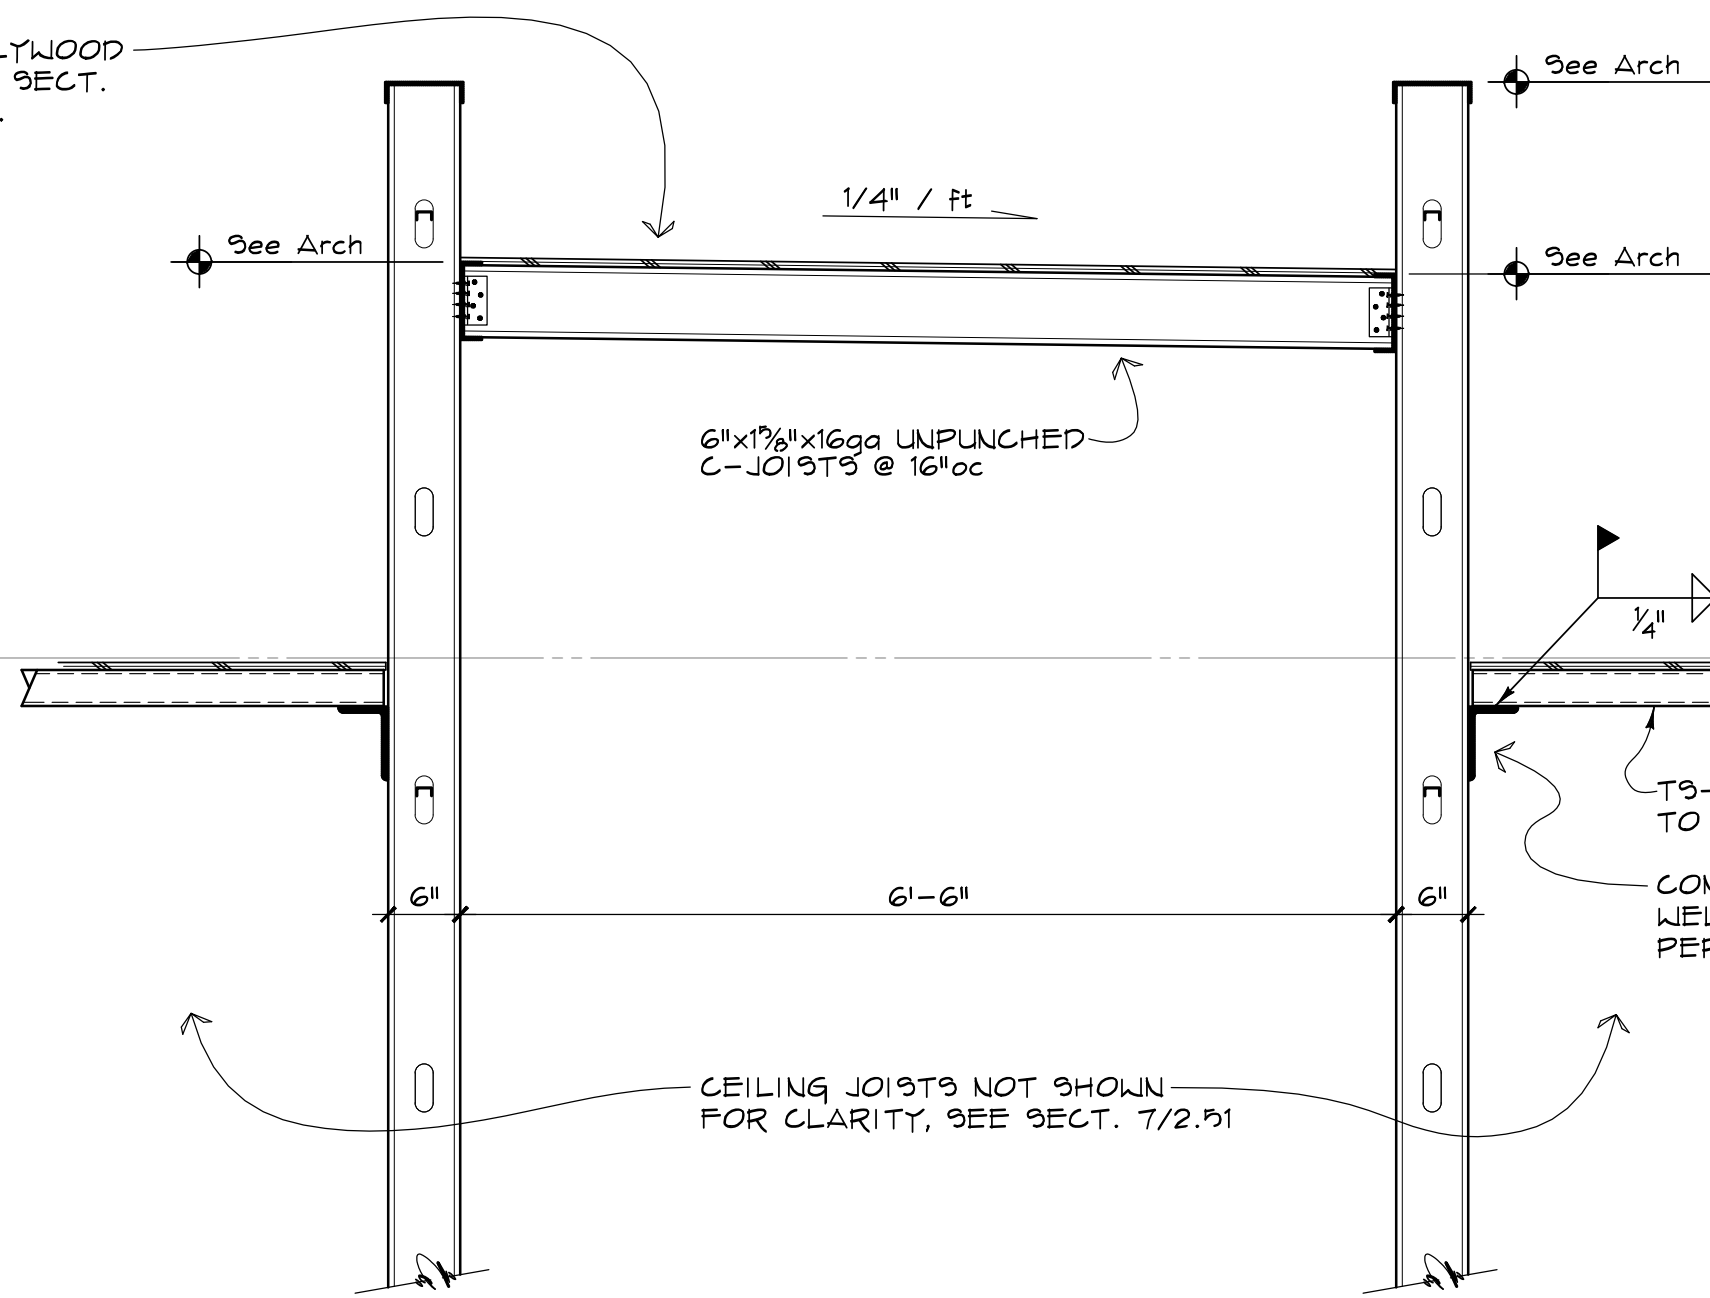

6 SECTION
2.12 3/4" = 1'-0"

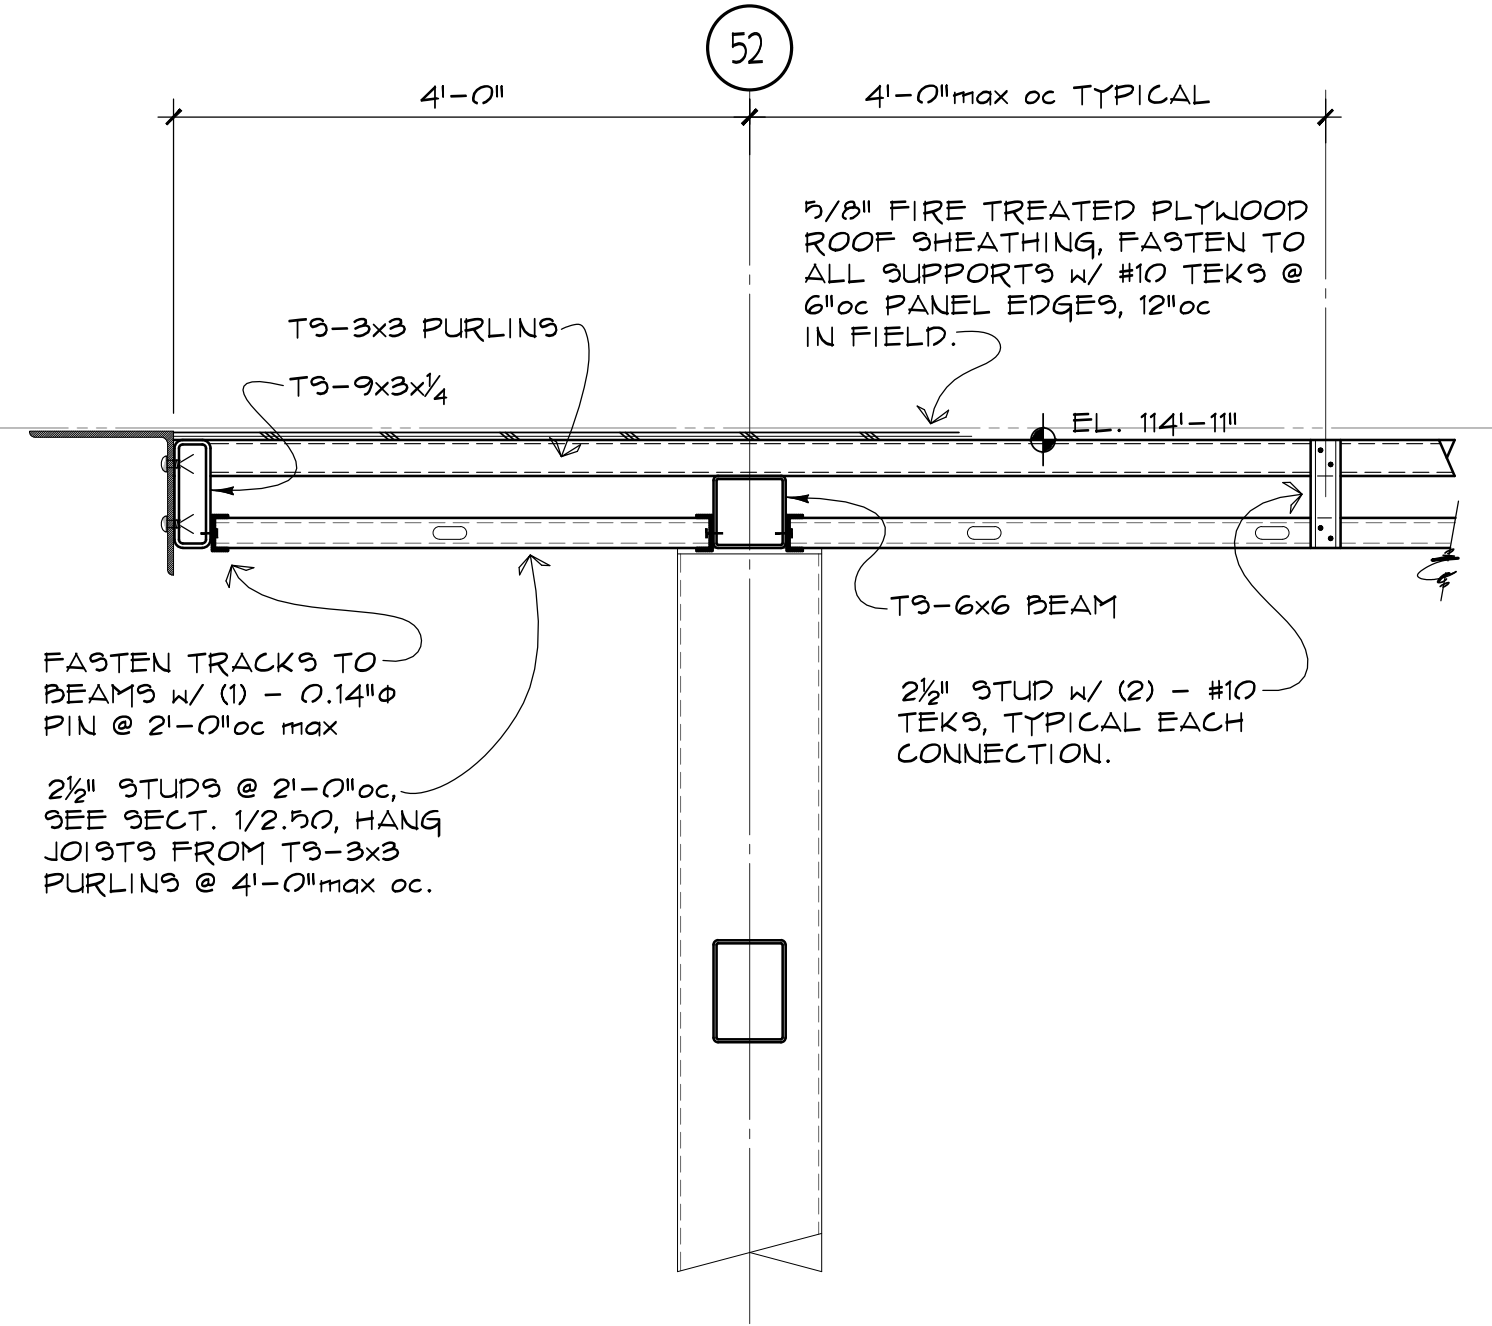

7 SECTION
2.12 3/4" = 1'-0"