




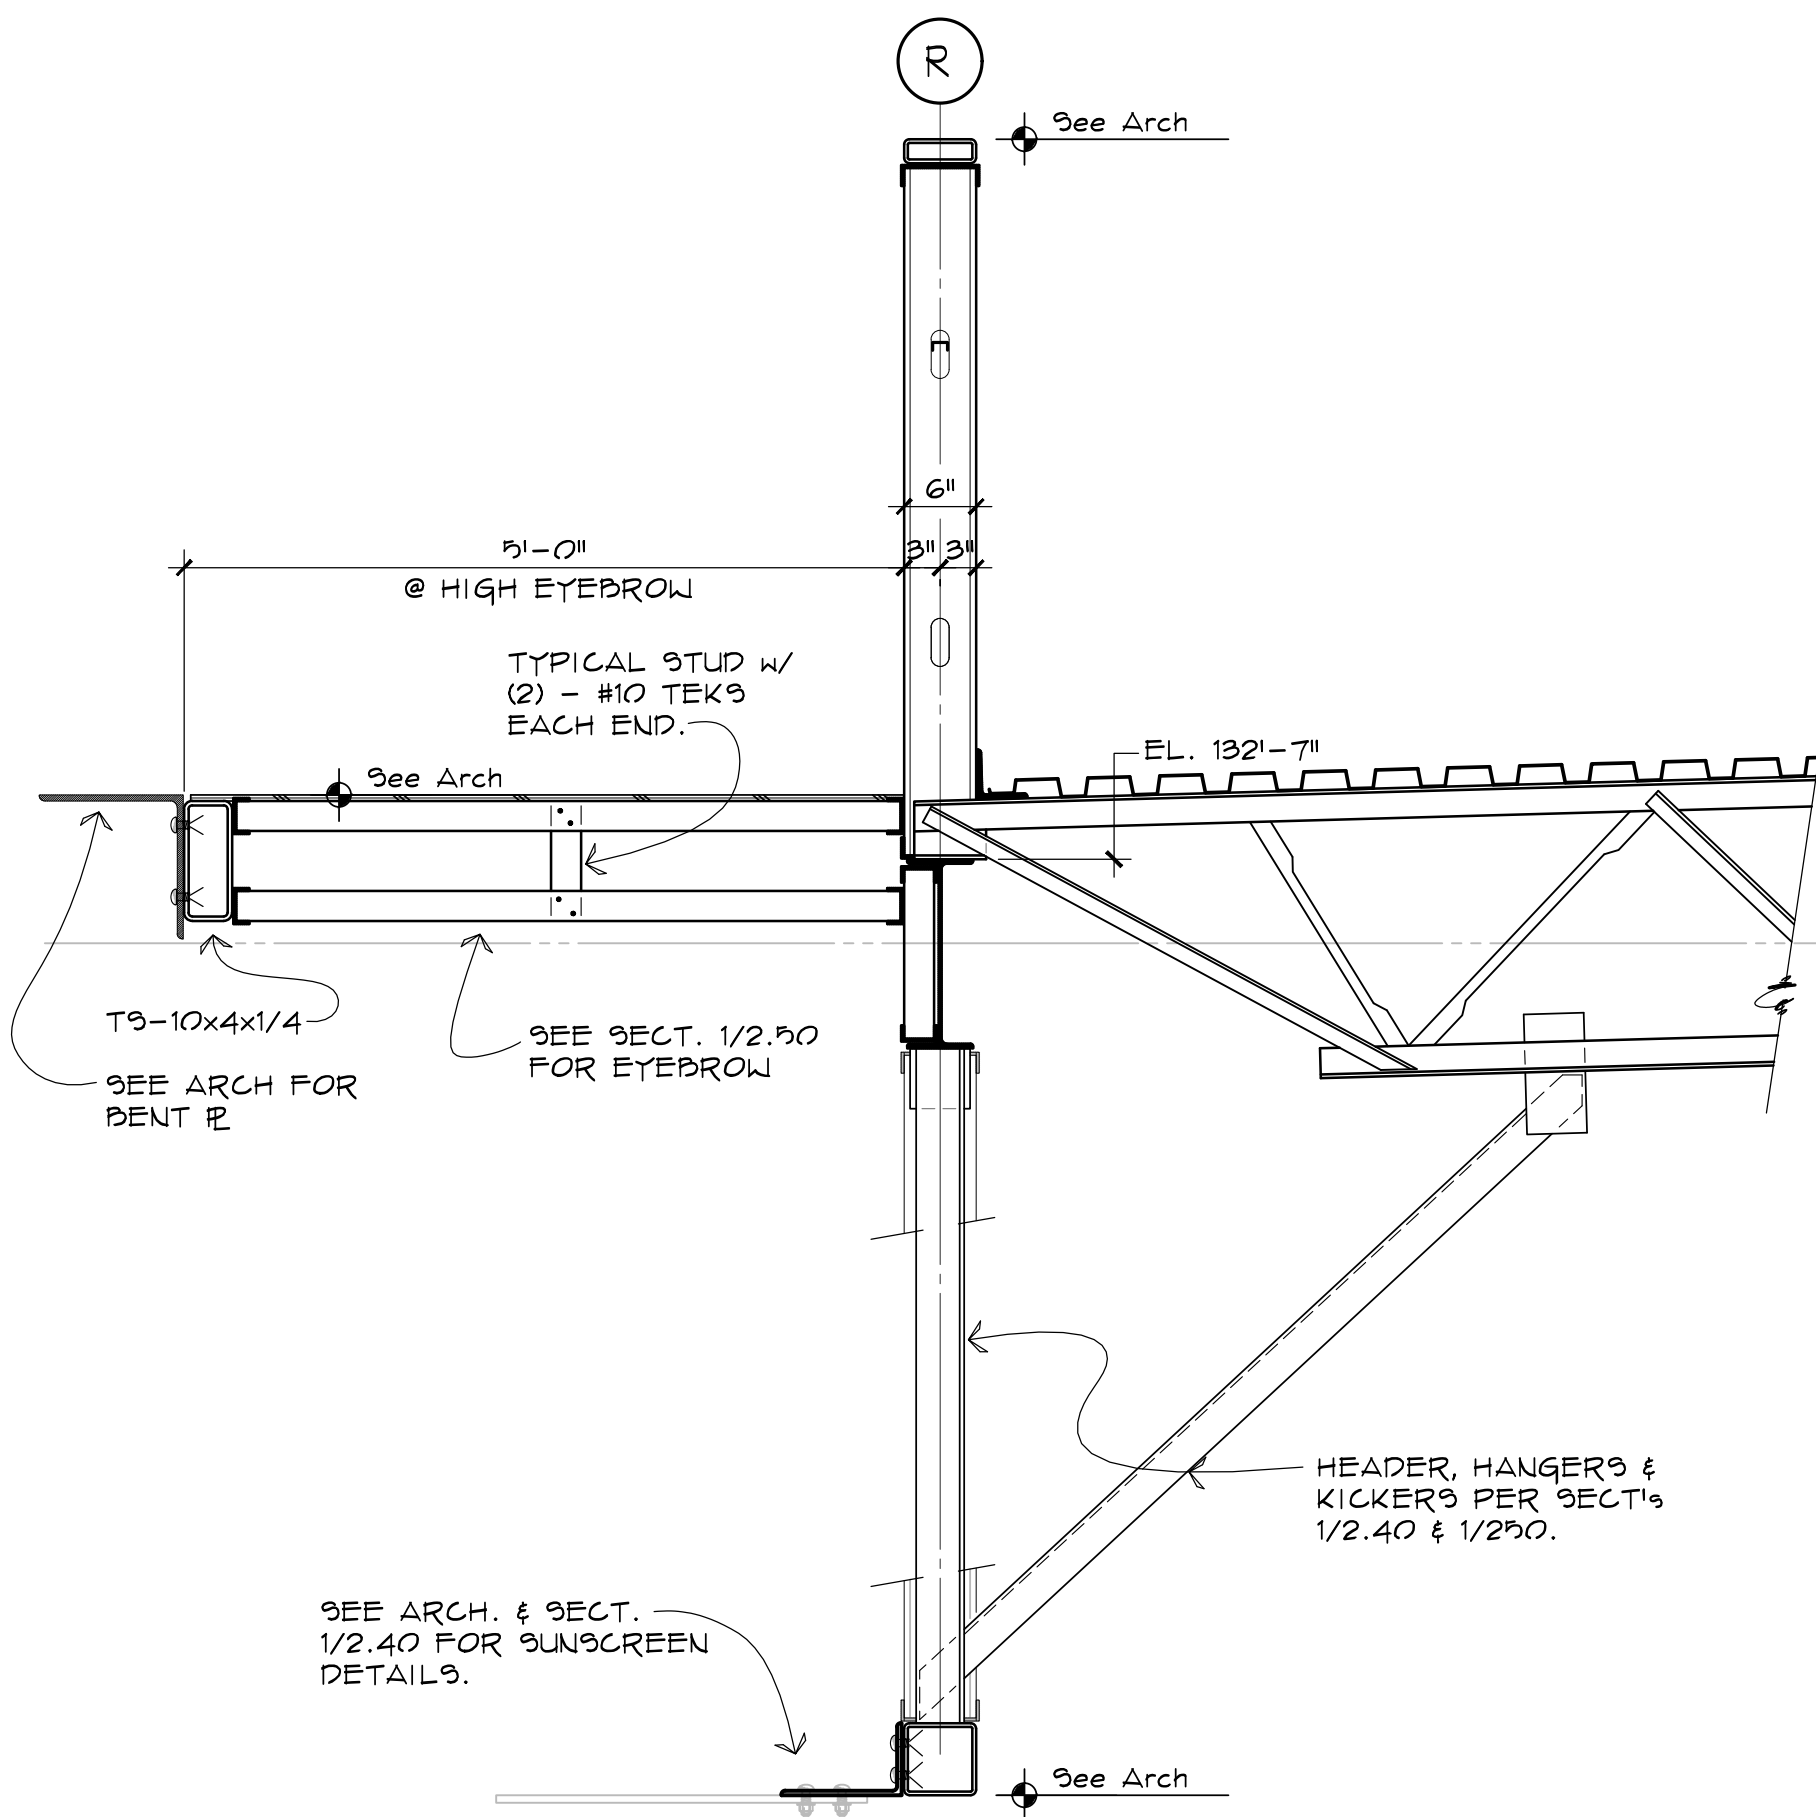


SECTION 1
2.13 3/4" = 1'-0"

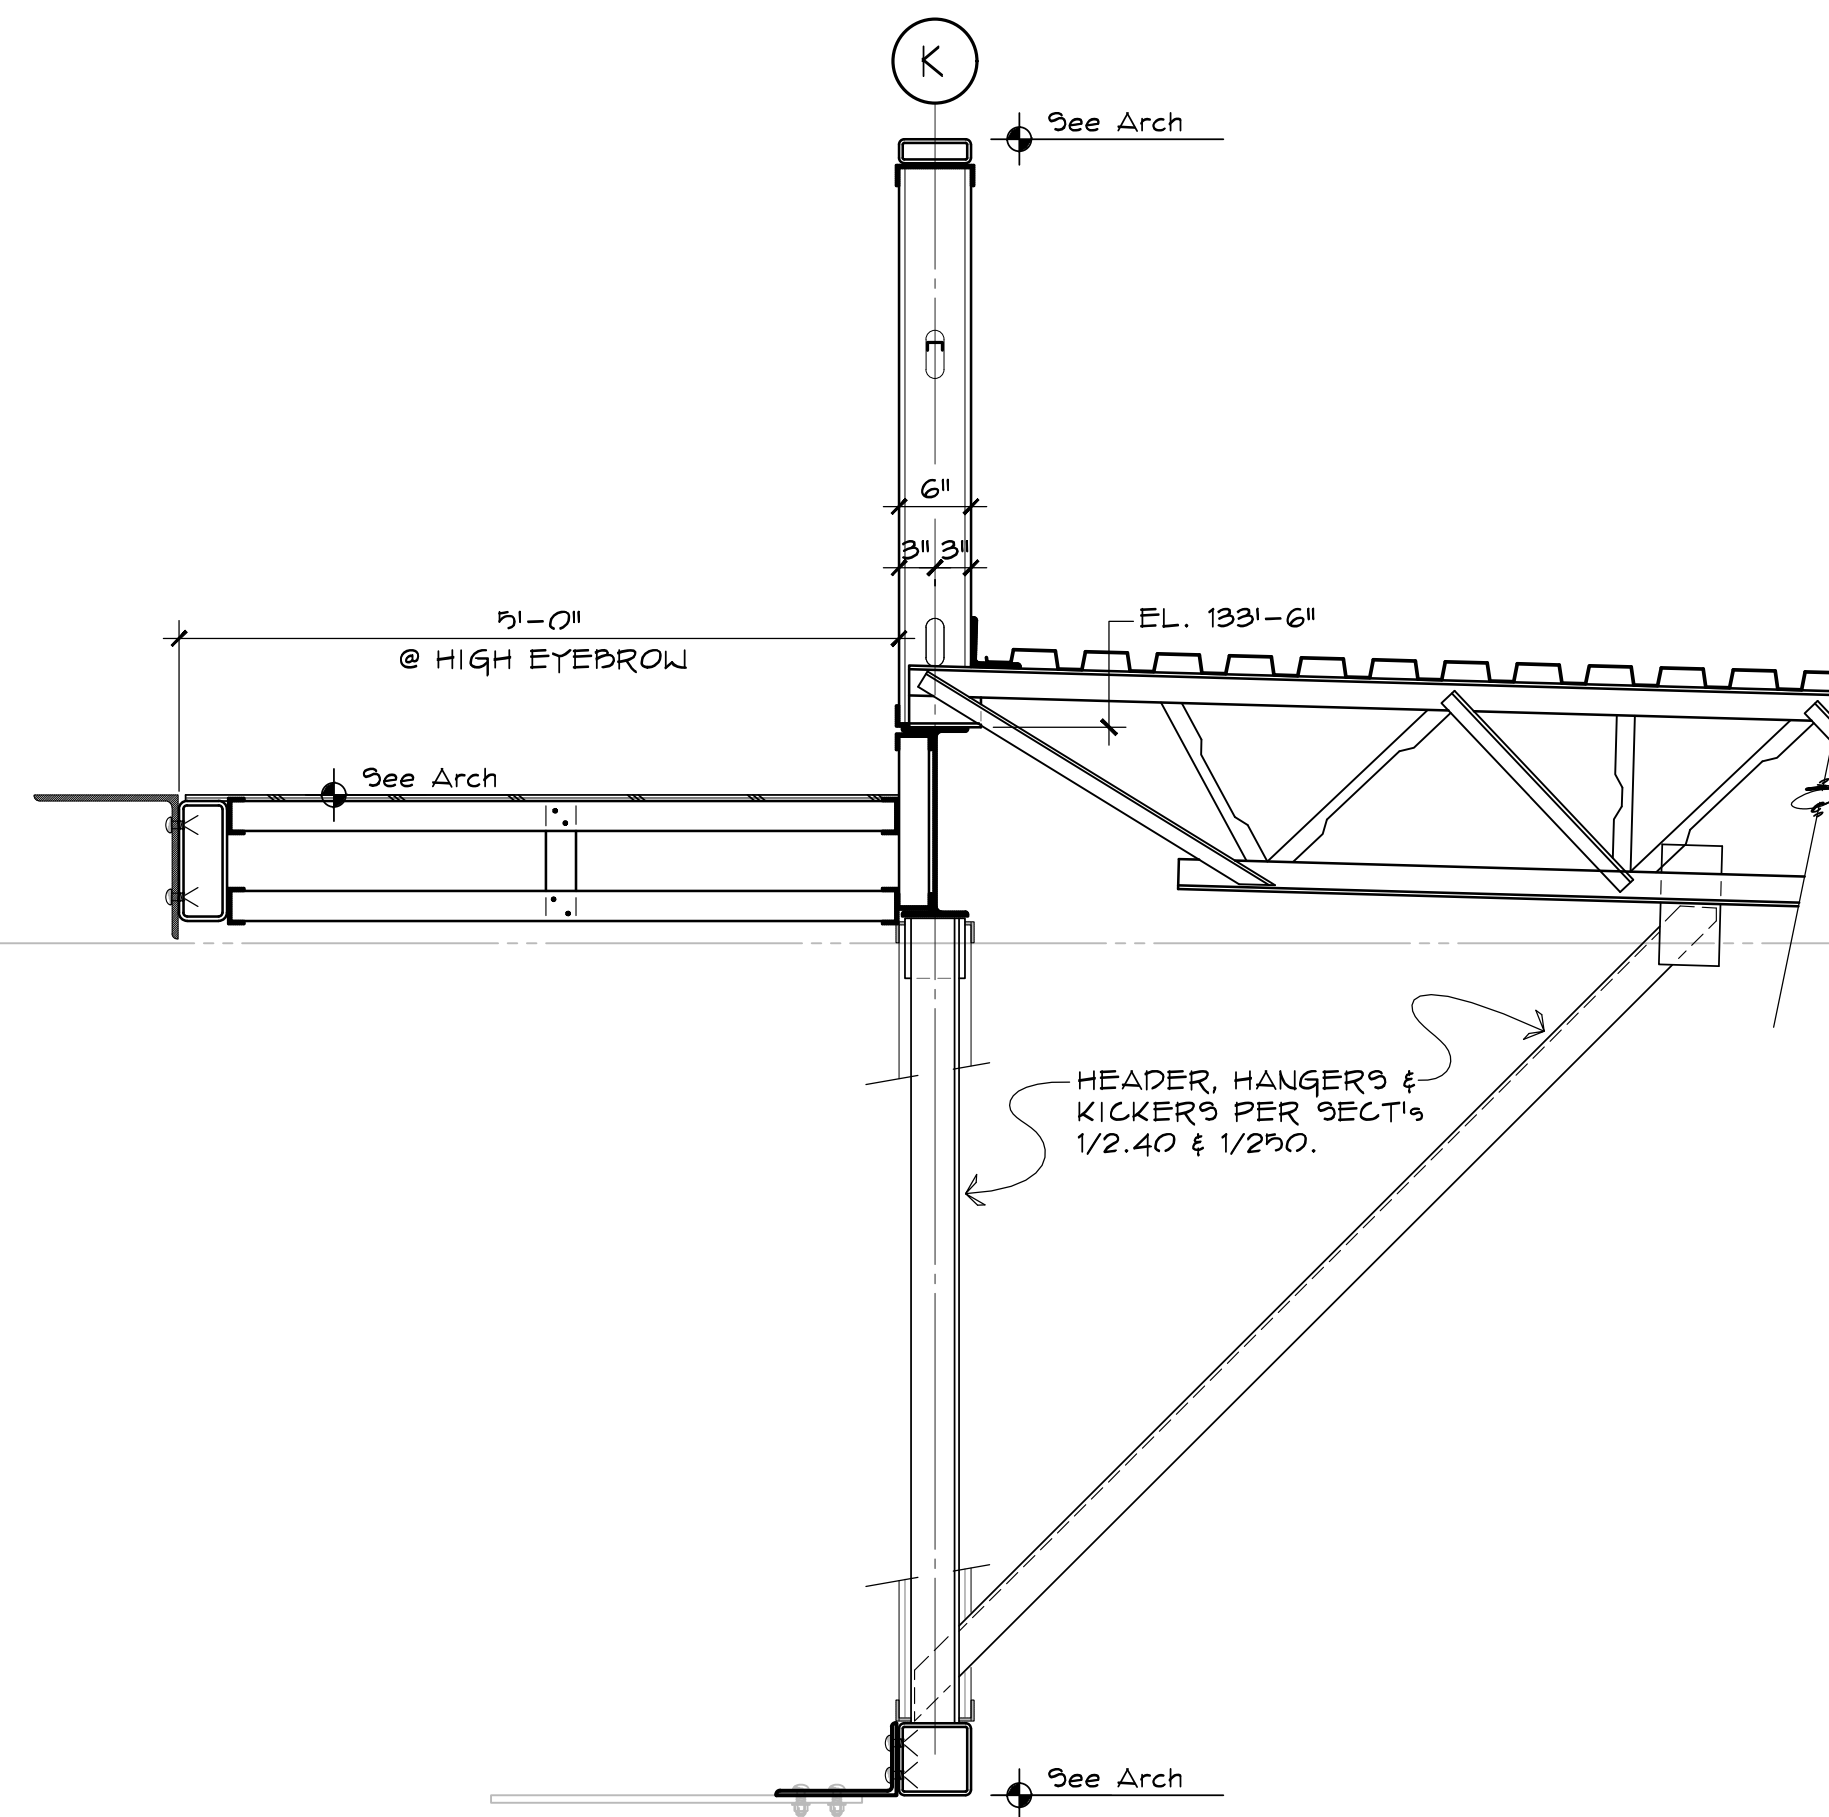


SECTION 2
2.13 3/4" = 1'-0"

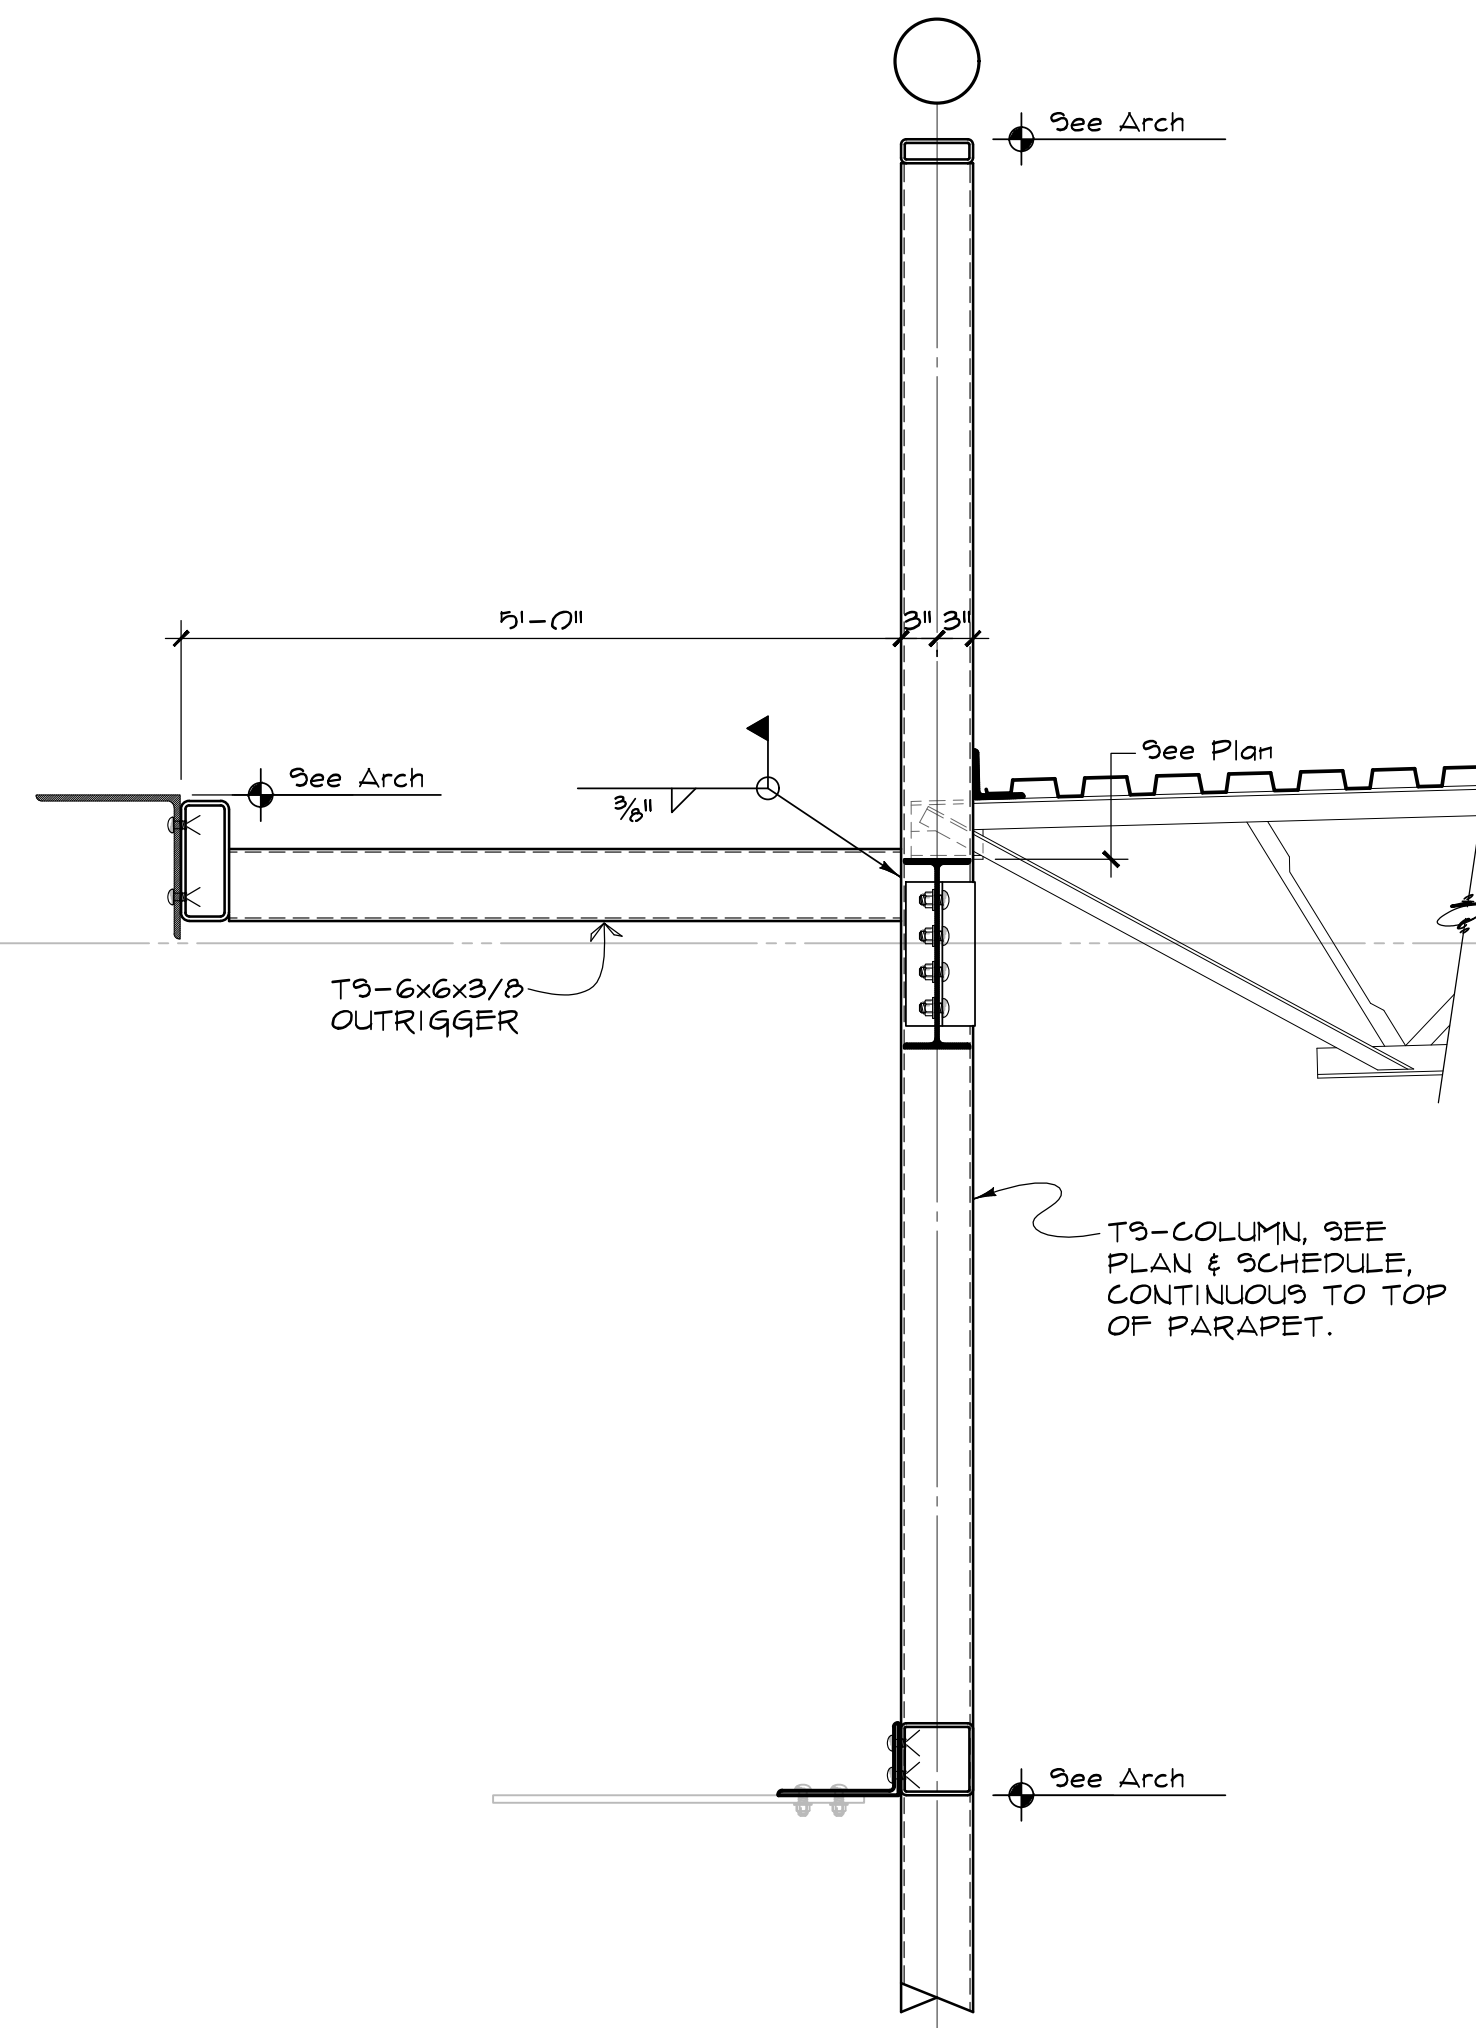


SECTION 3
2.13 3/4" = 1'-0"

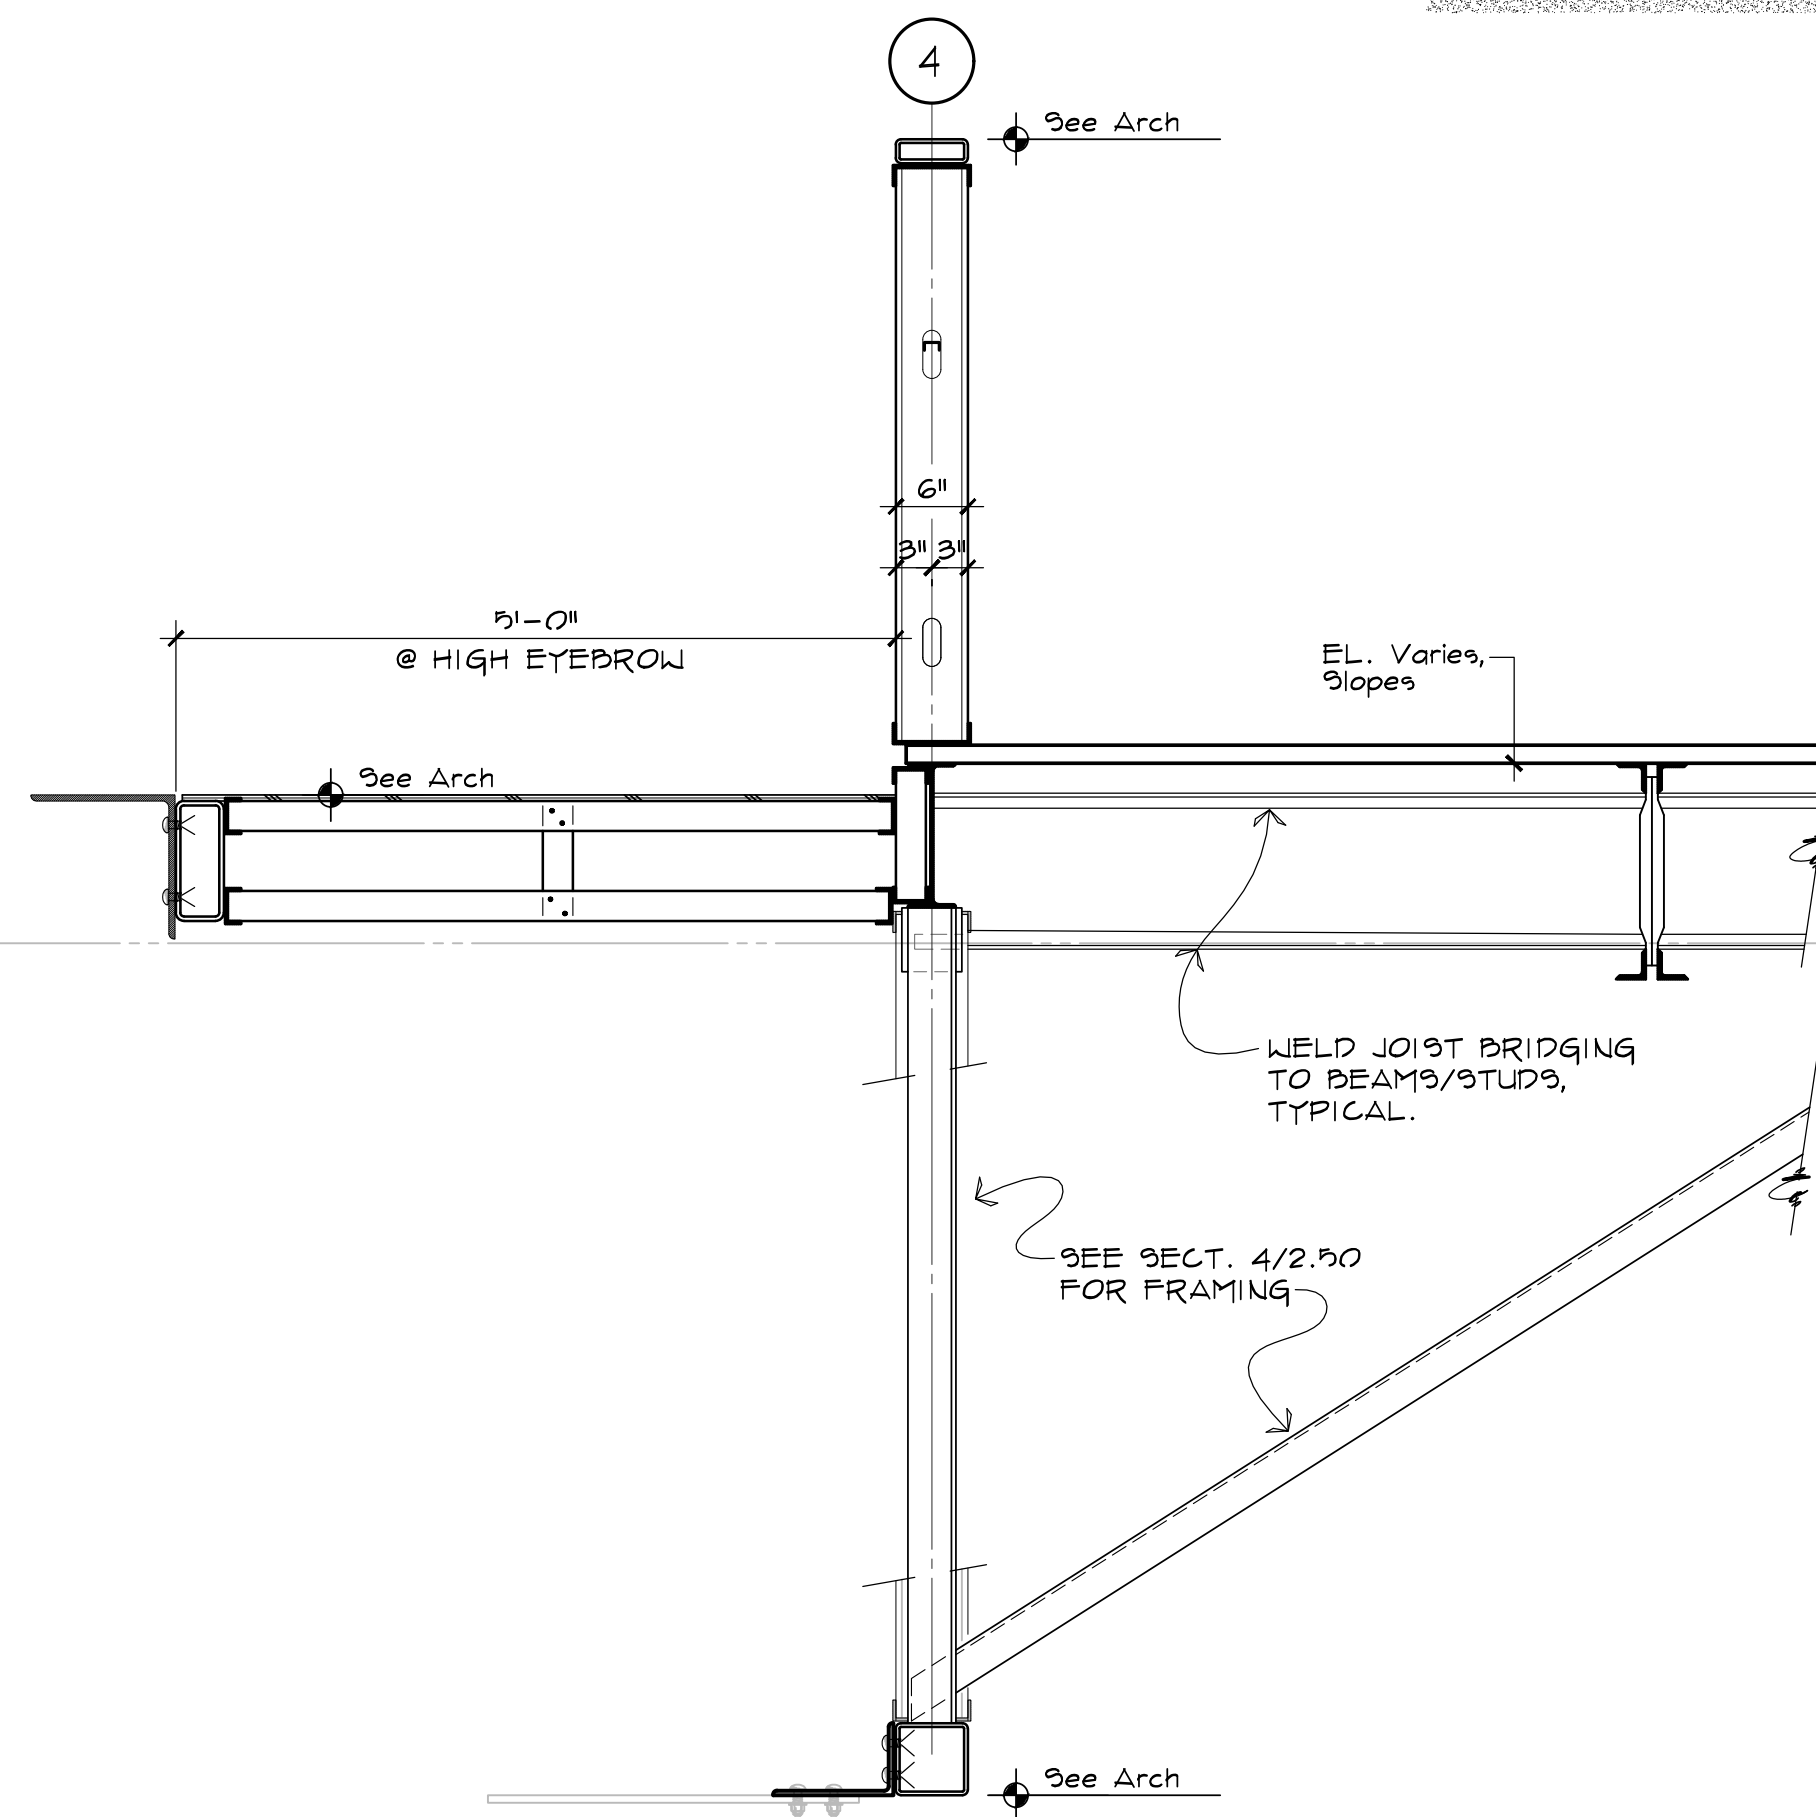


SECTION 4
2.13 3/4" = 1'-0"

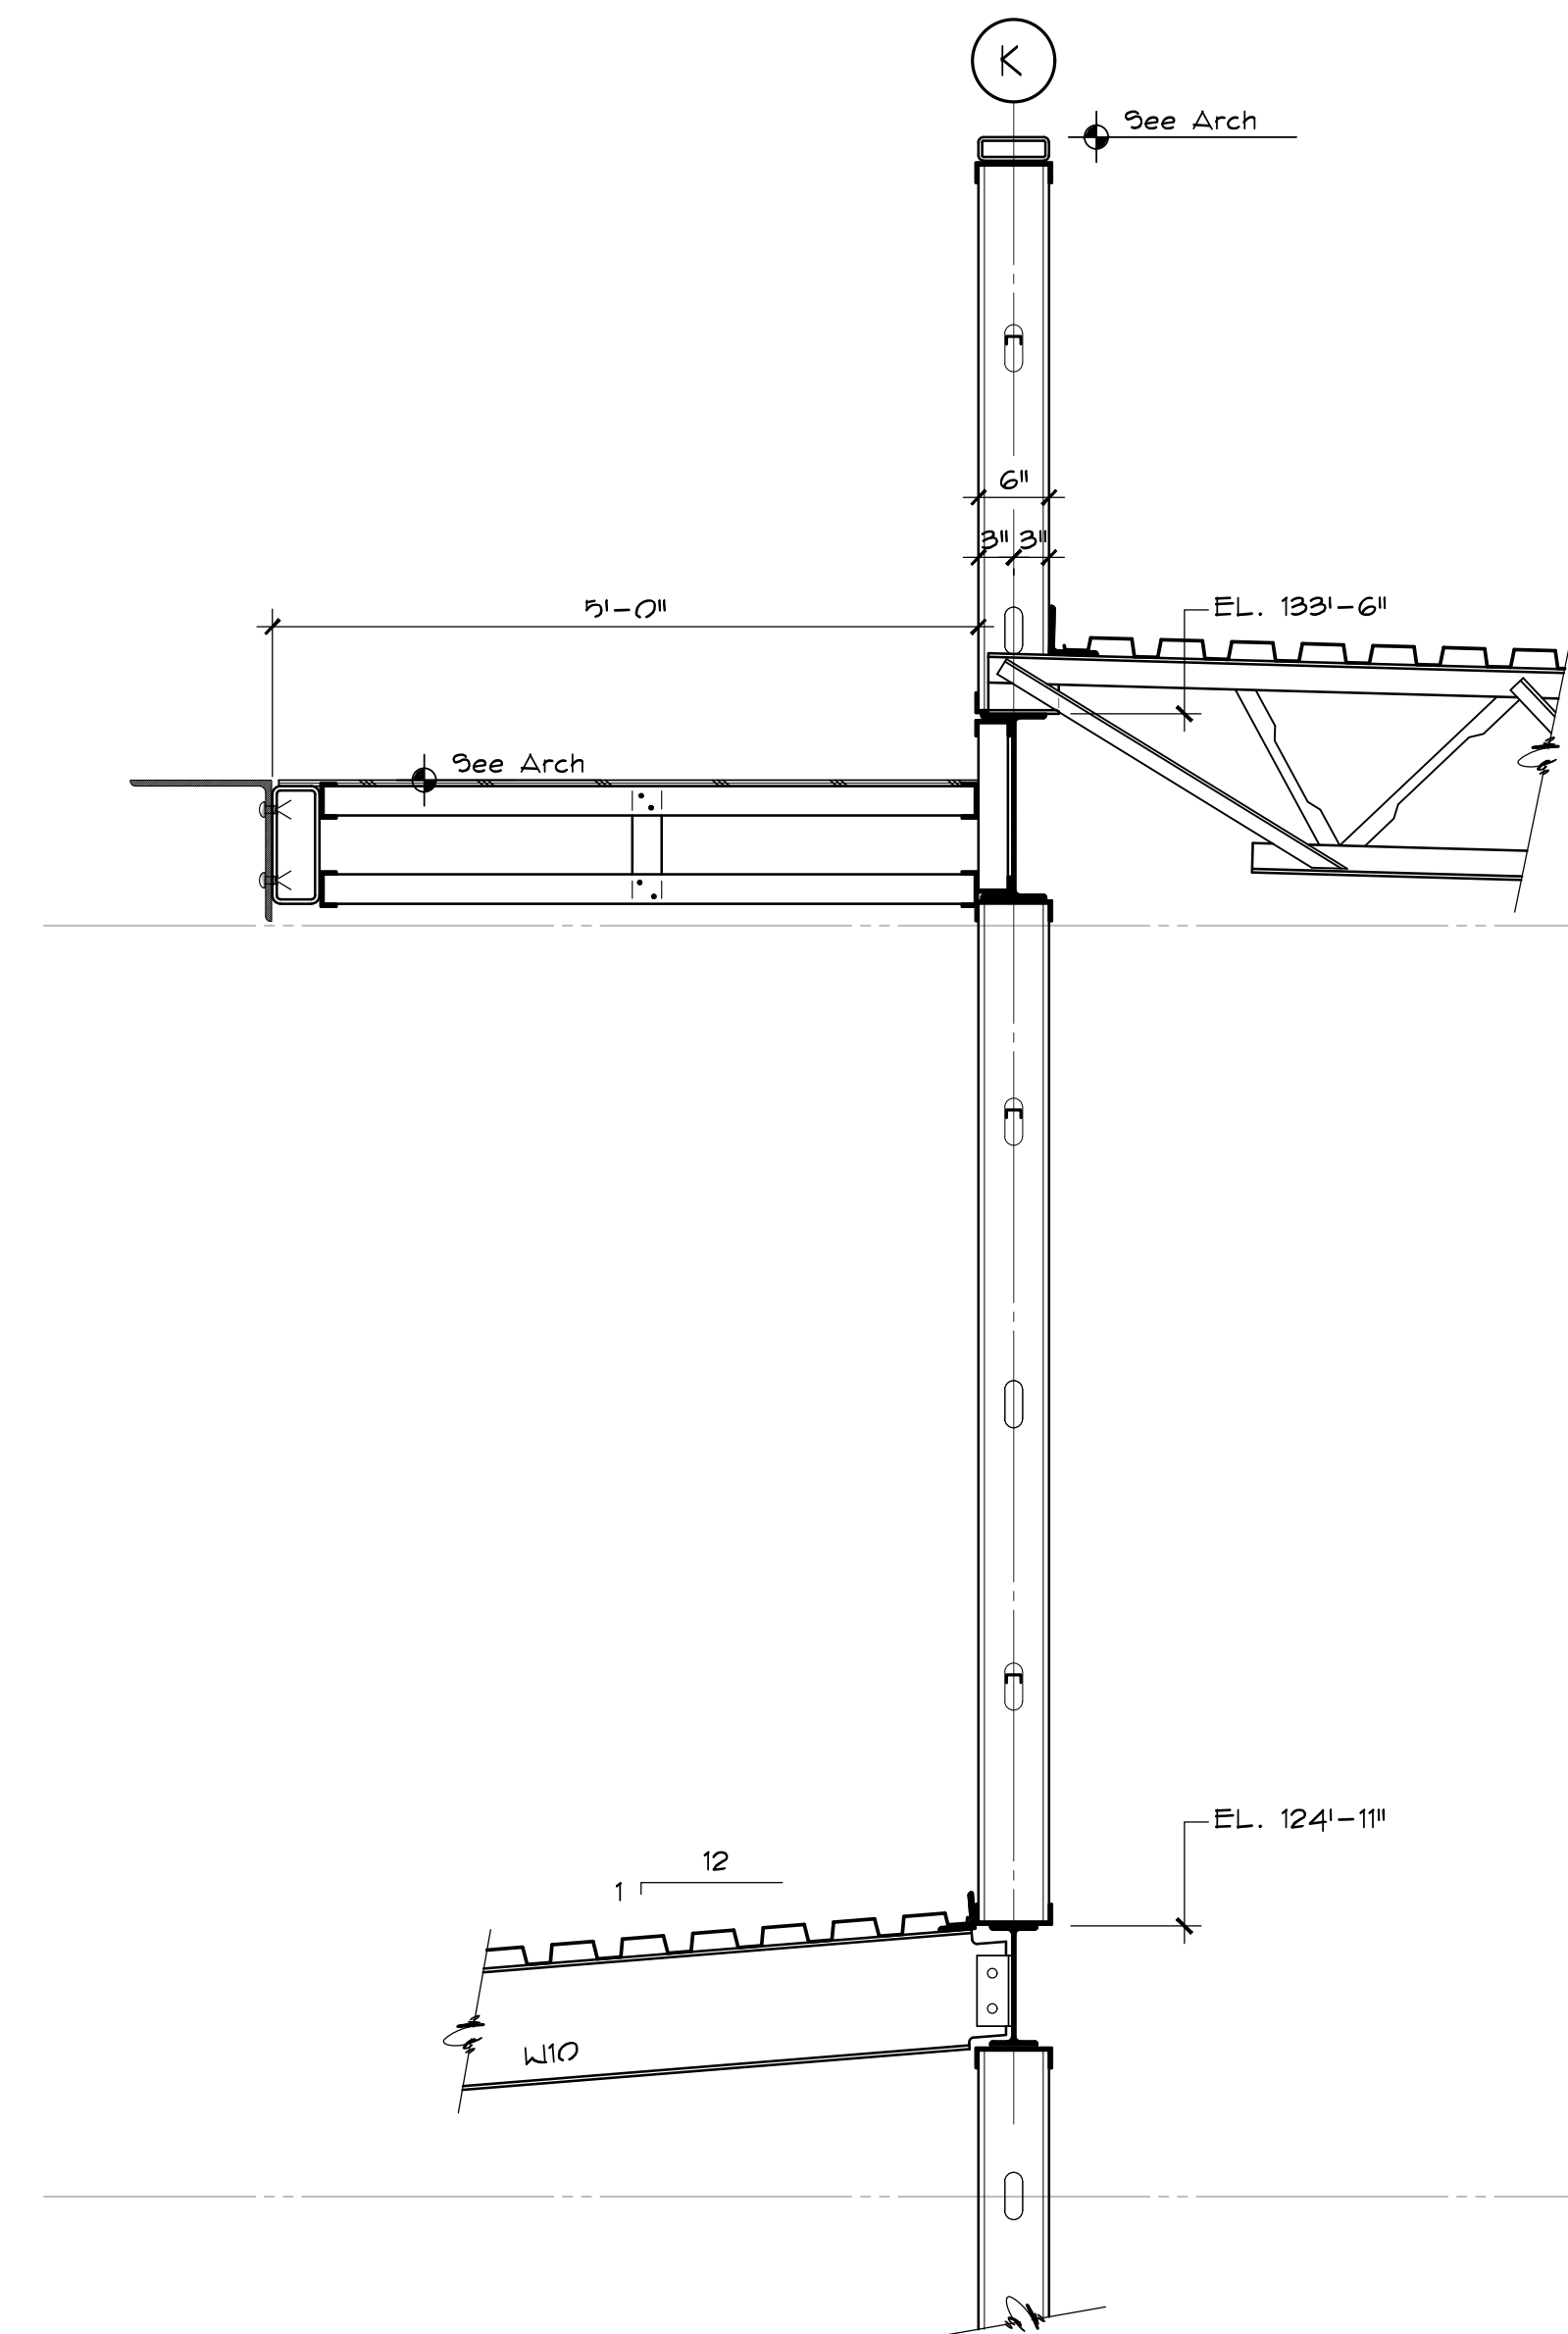


SECTION 5
2.13 3/4" = 1'-0"

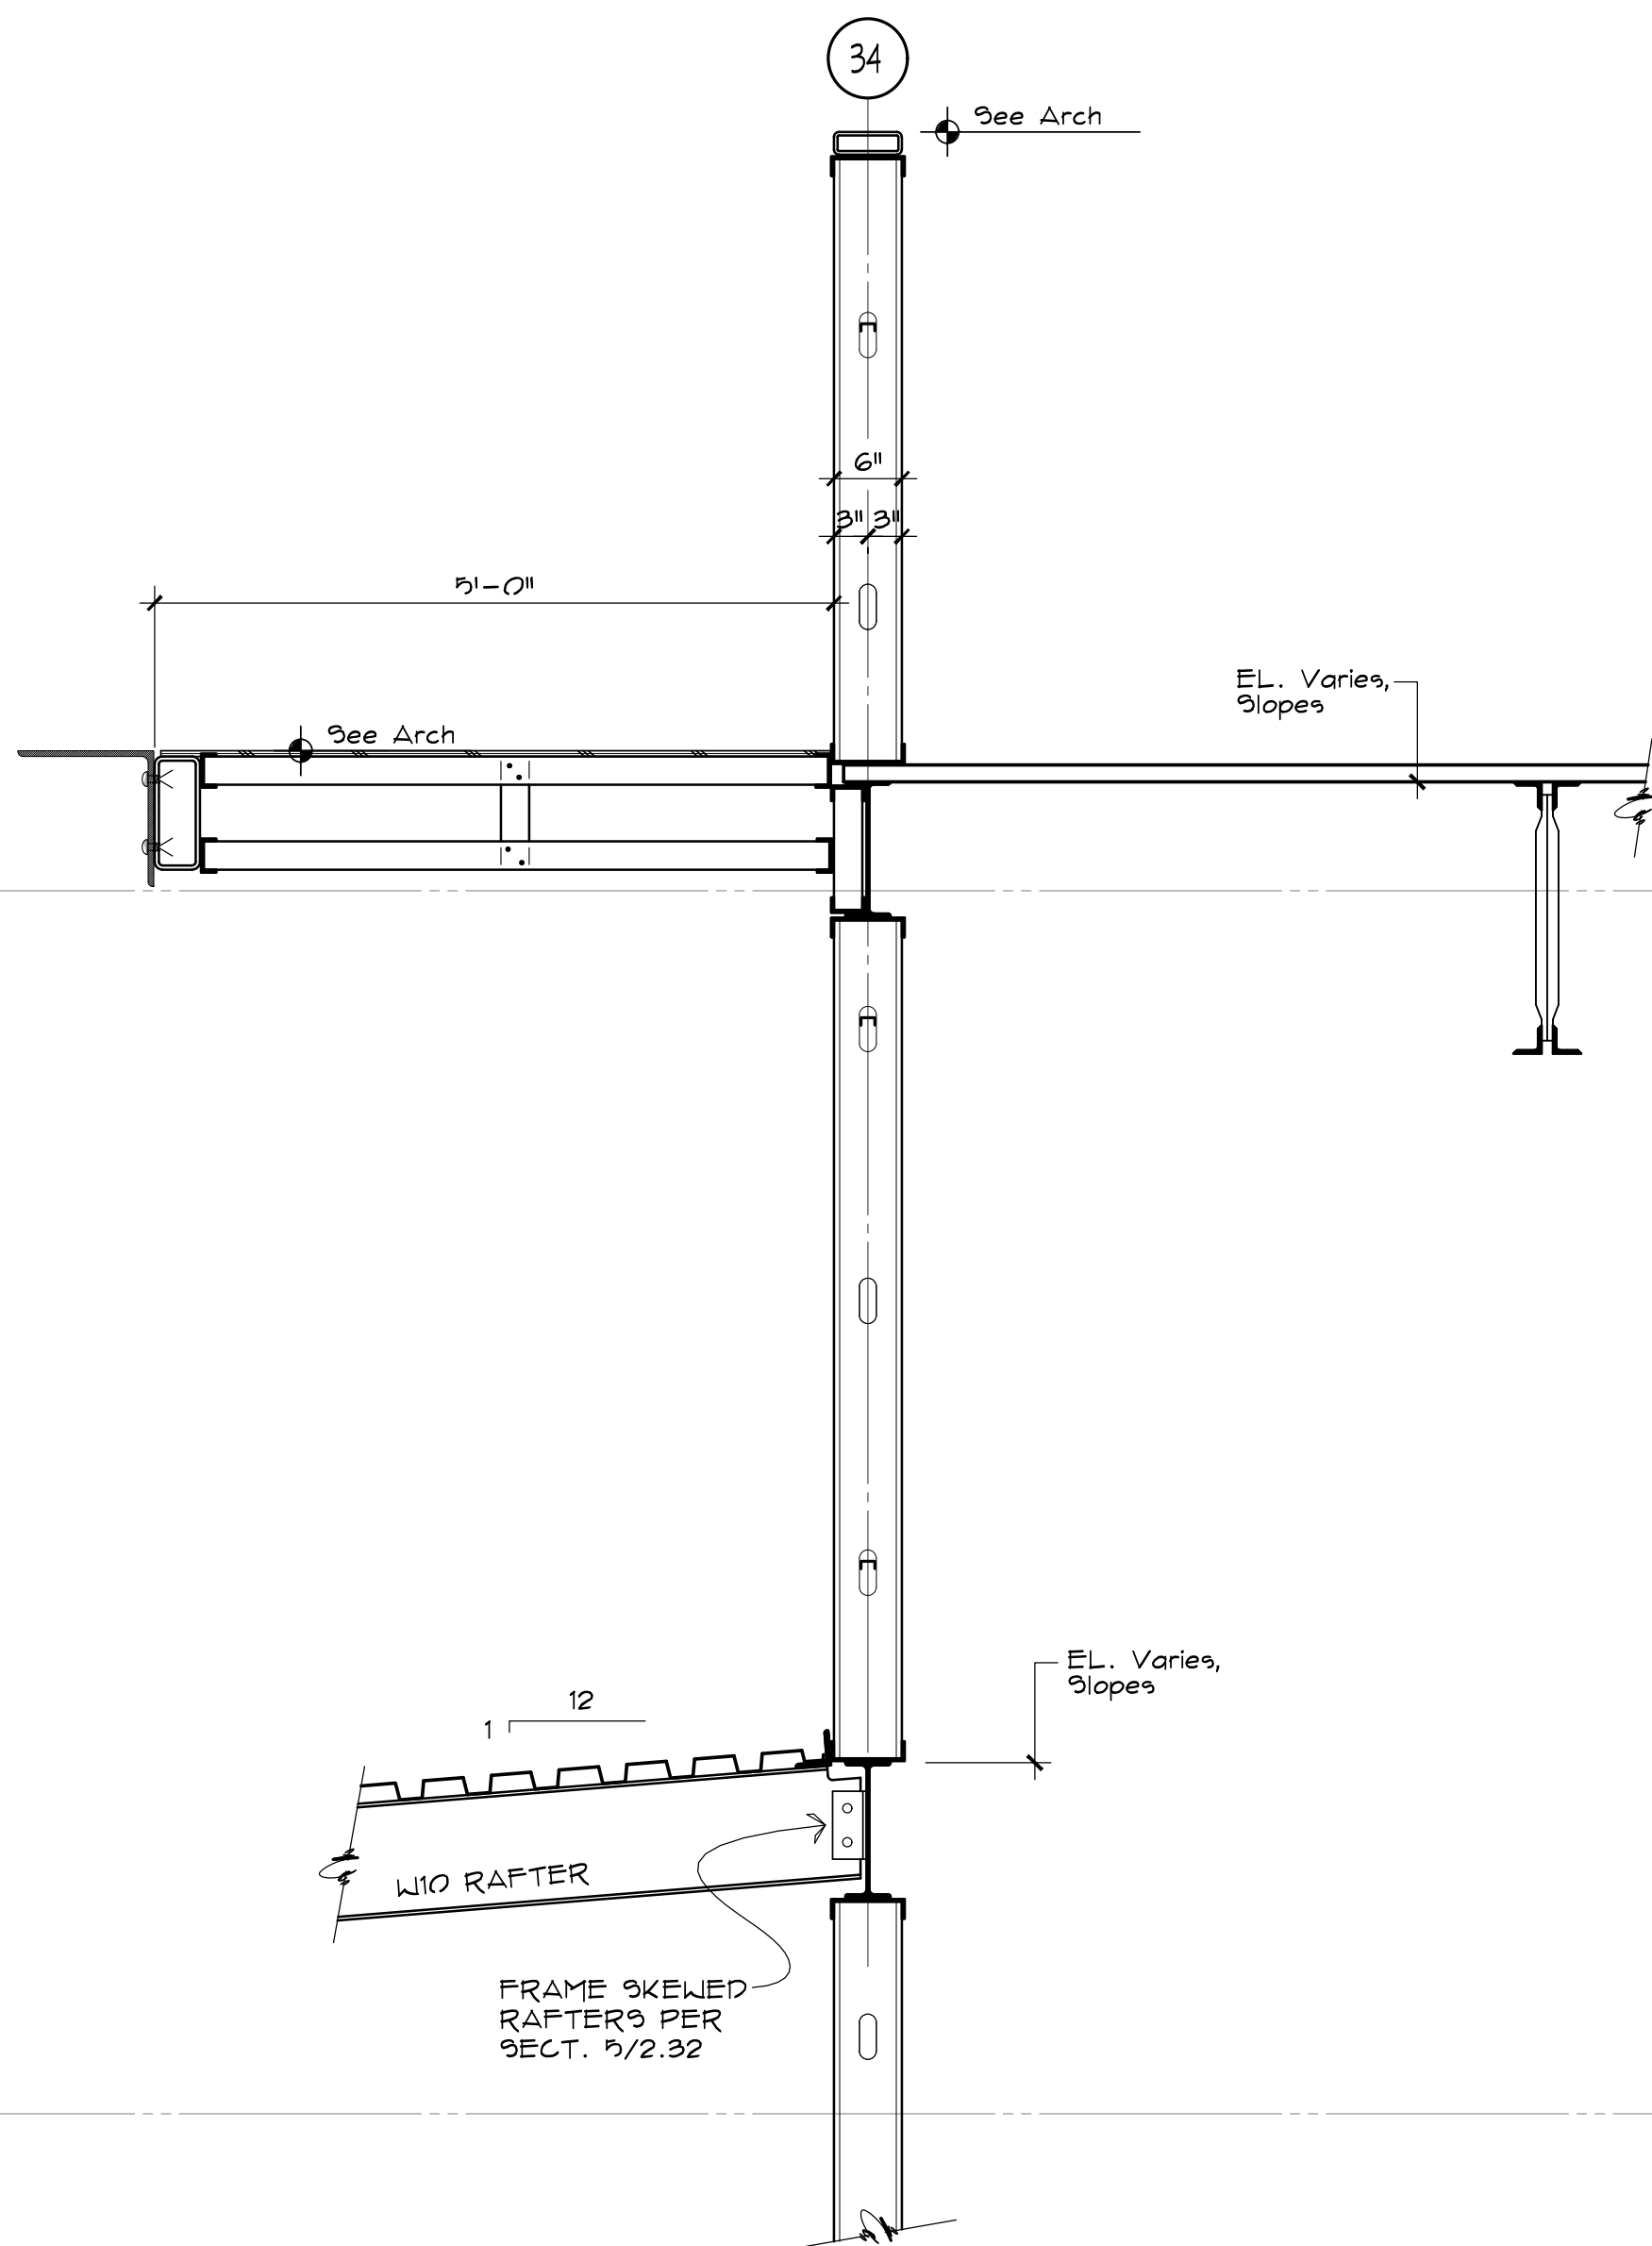


SECTION 6
2.13 3/4" = 1'-0"

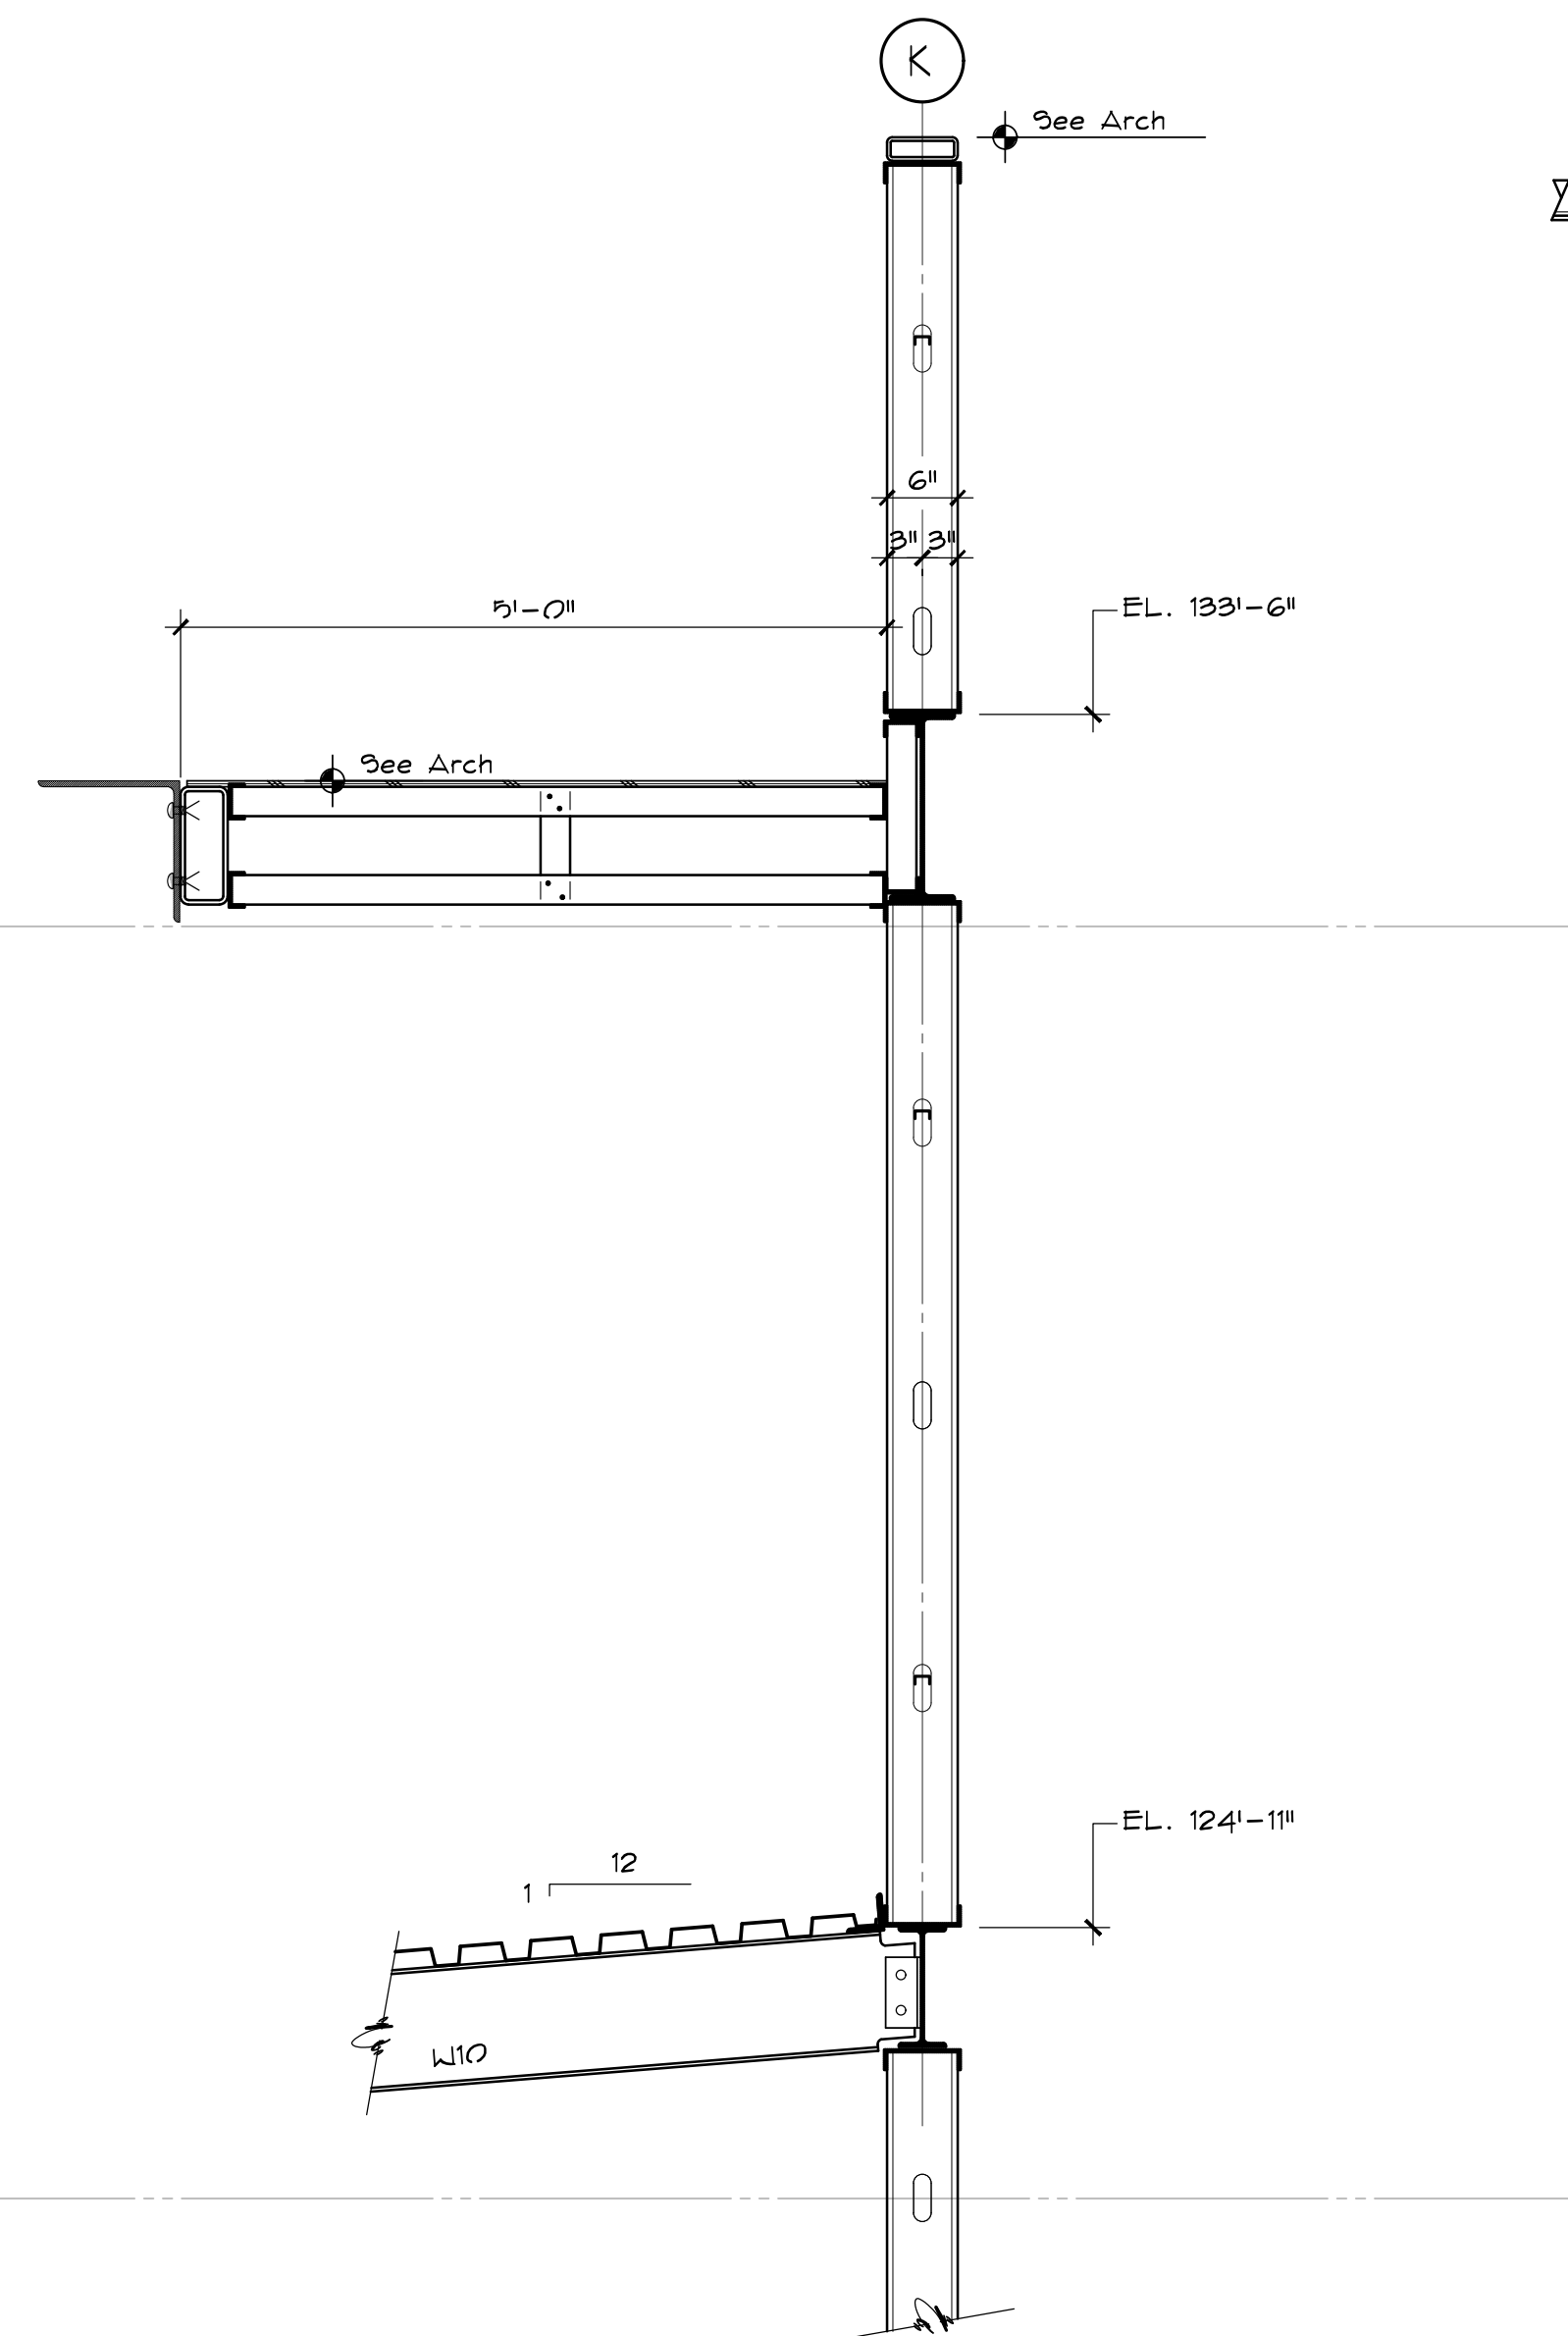

SECTION 7
2.13 3/4" = 1'-0"

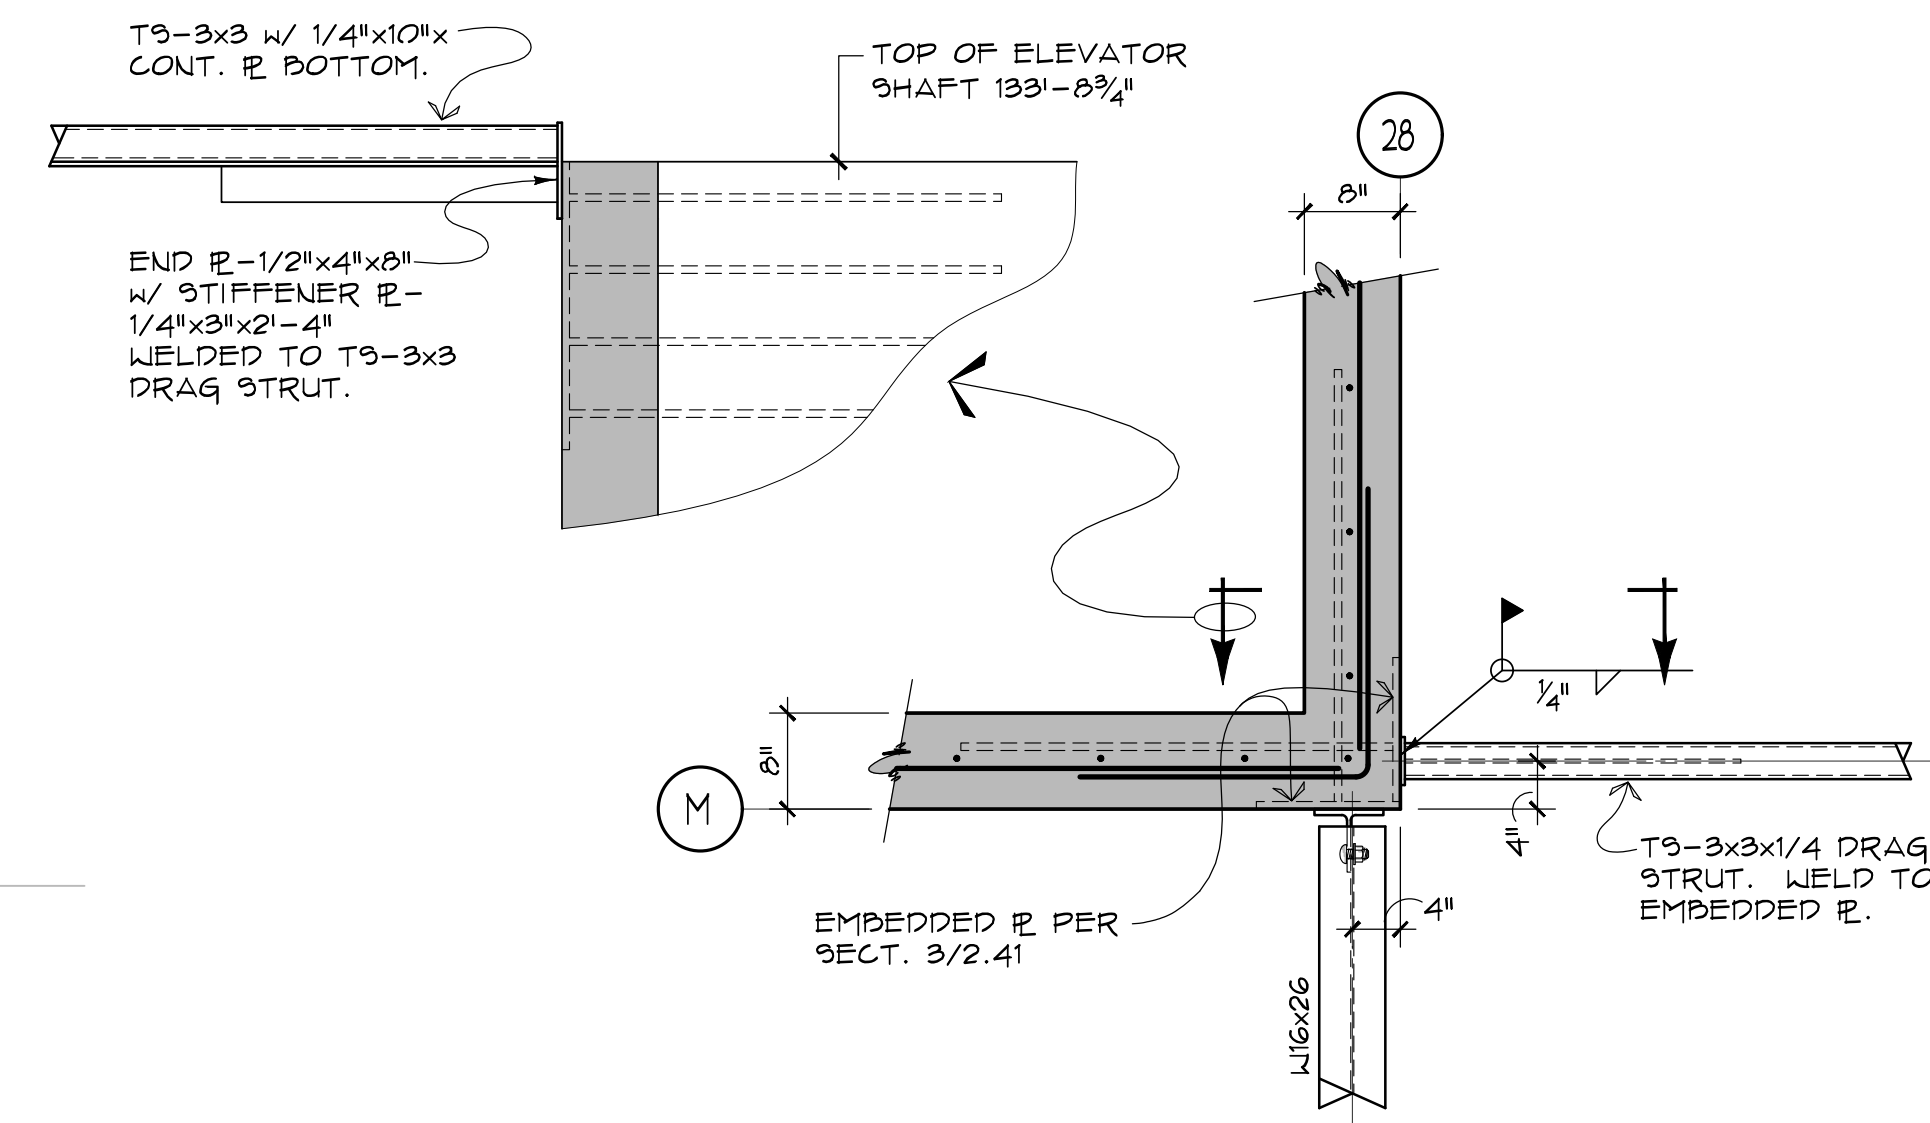

DETAIL 8
2.13 3/4" = 1'-0"

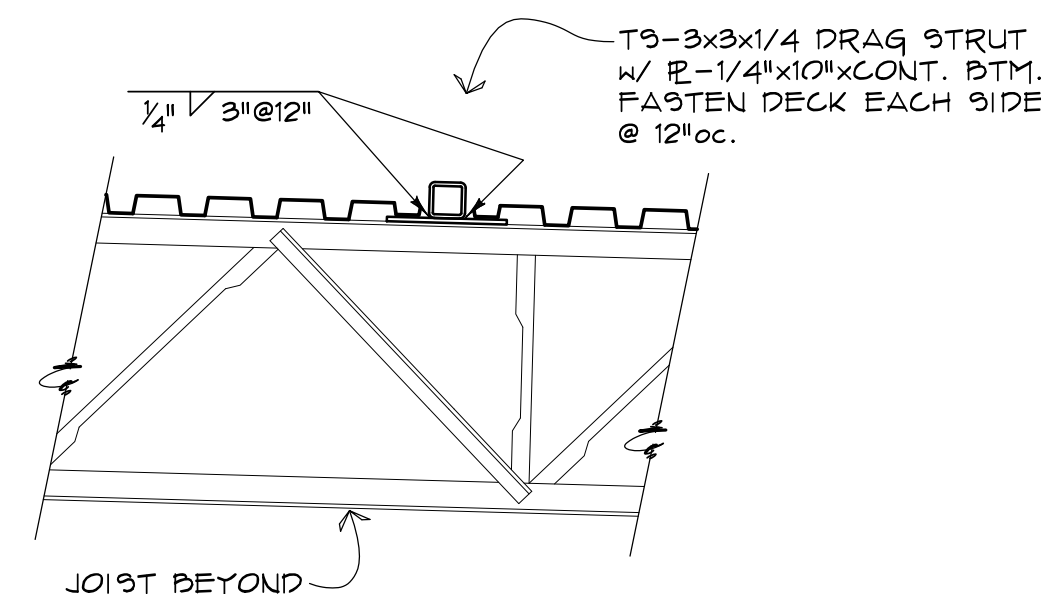

SECTION 9
2.13 3/4" = 1'-0"