



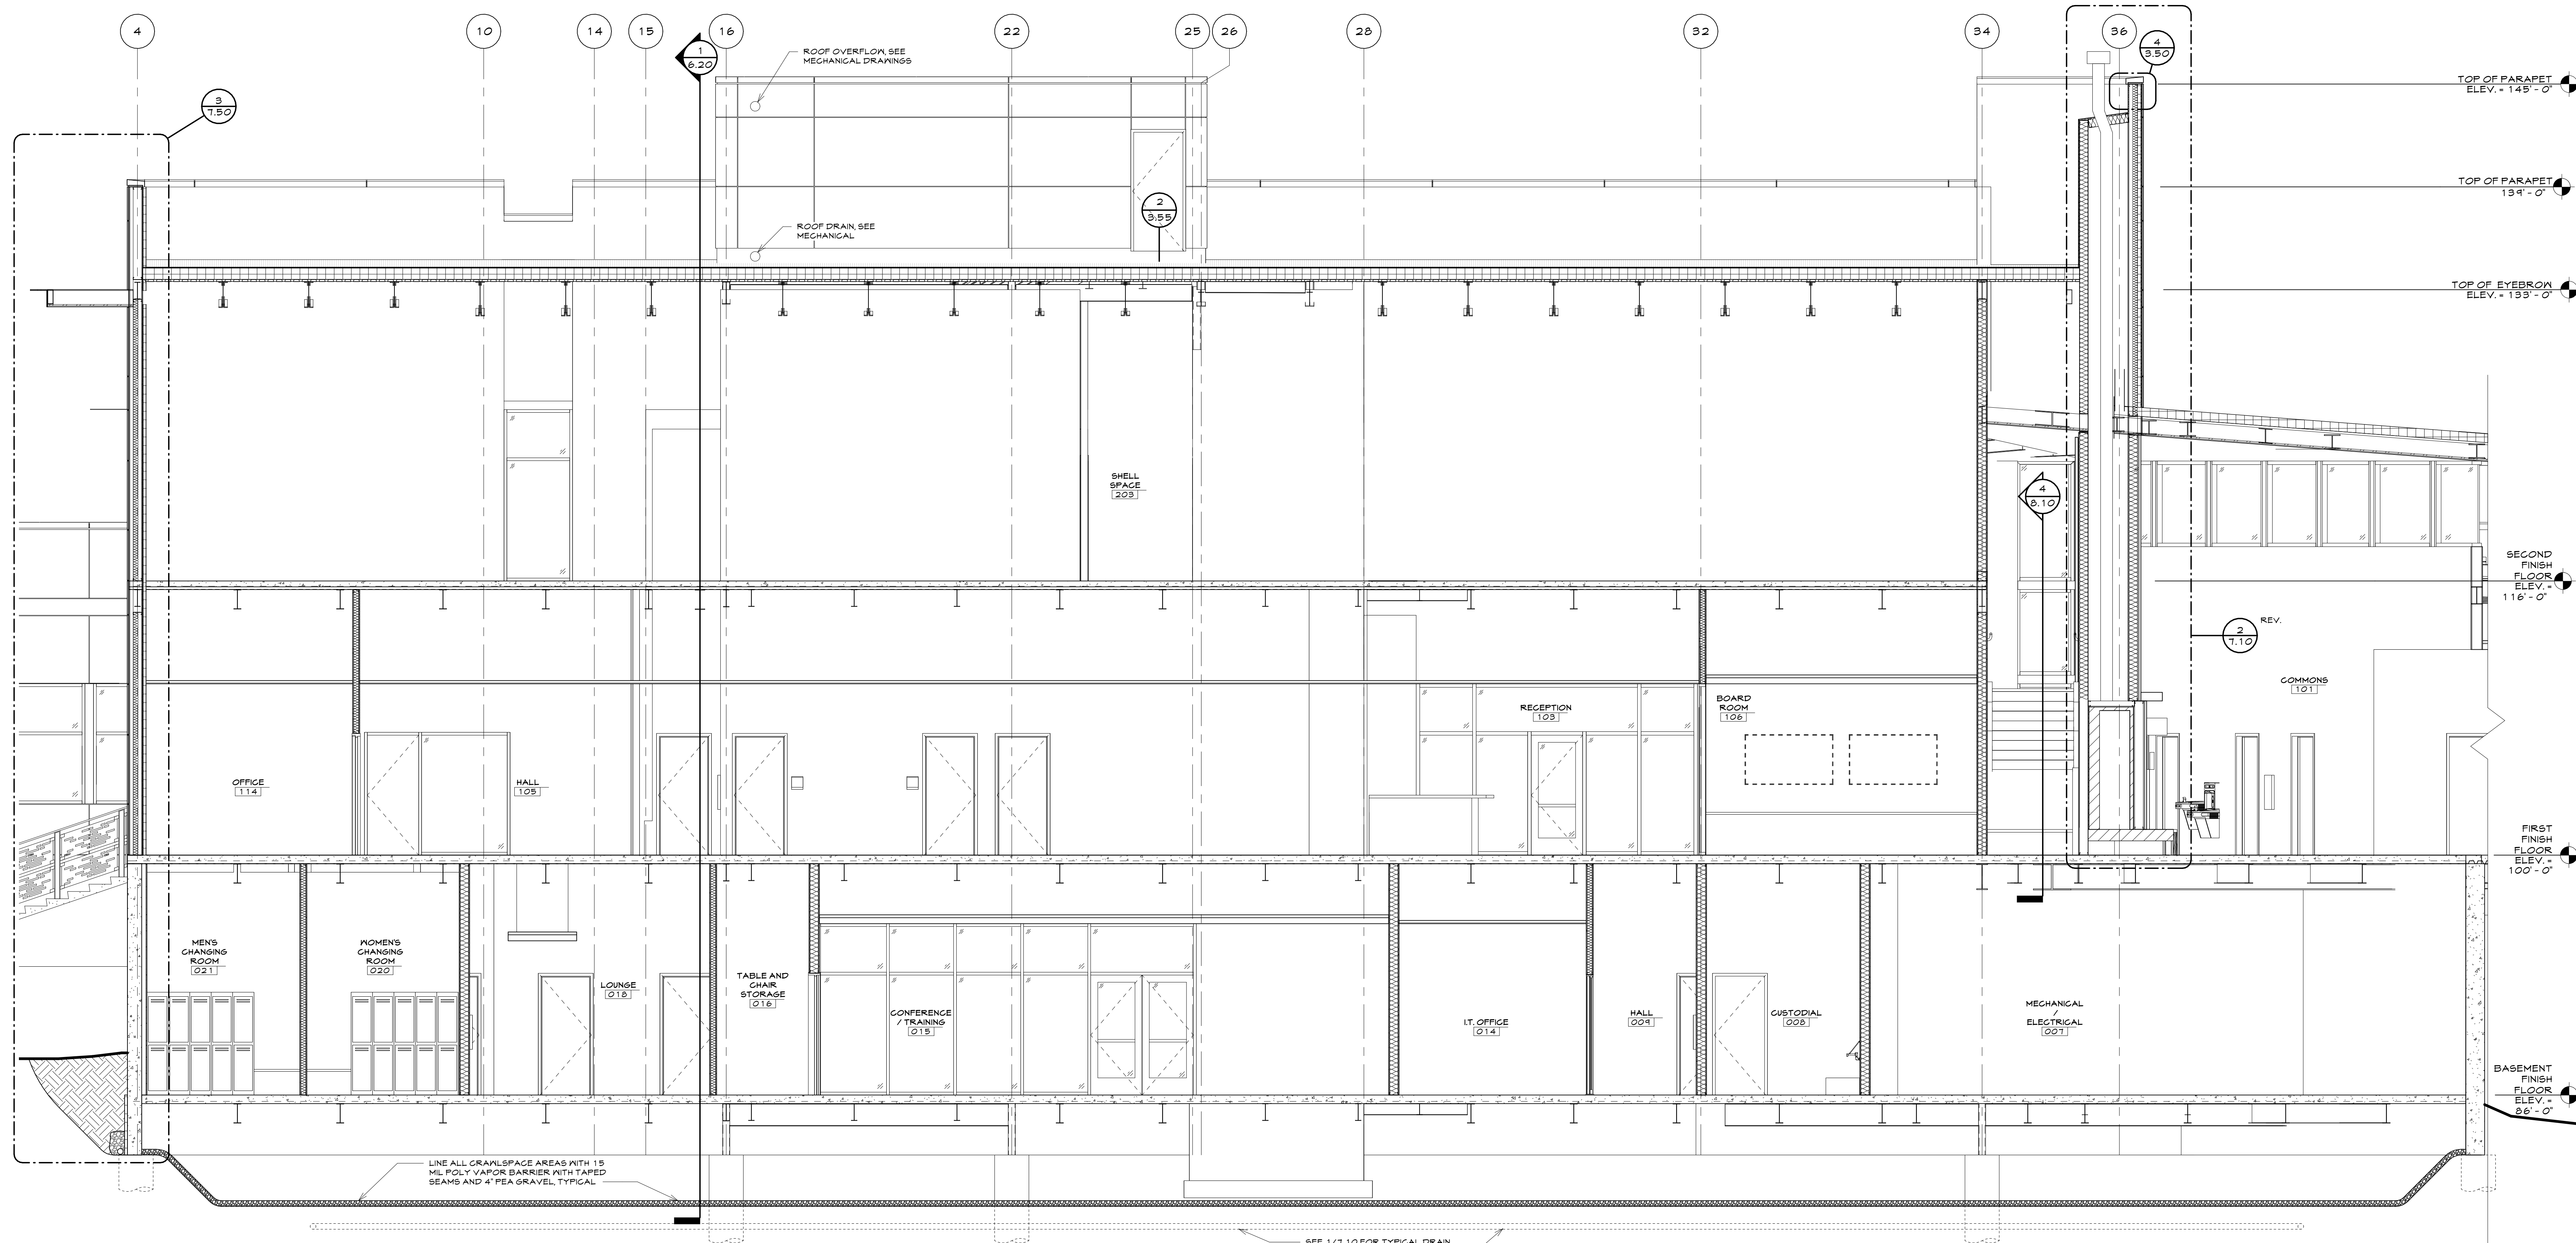


1 BUILDING SECTION
SCALE: 1/4" = 1'-0"

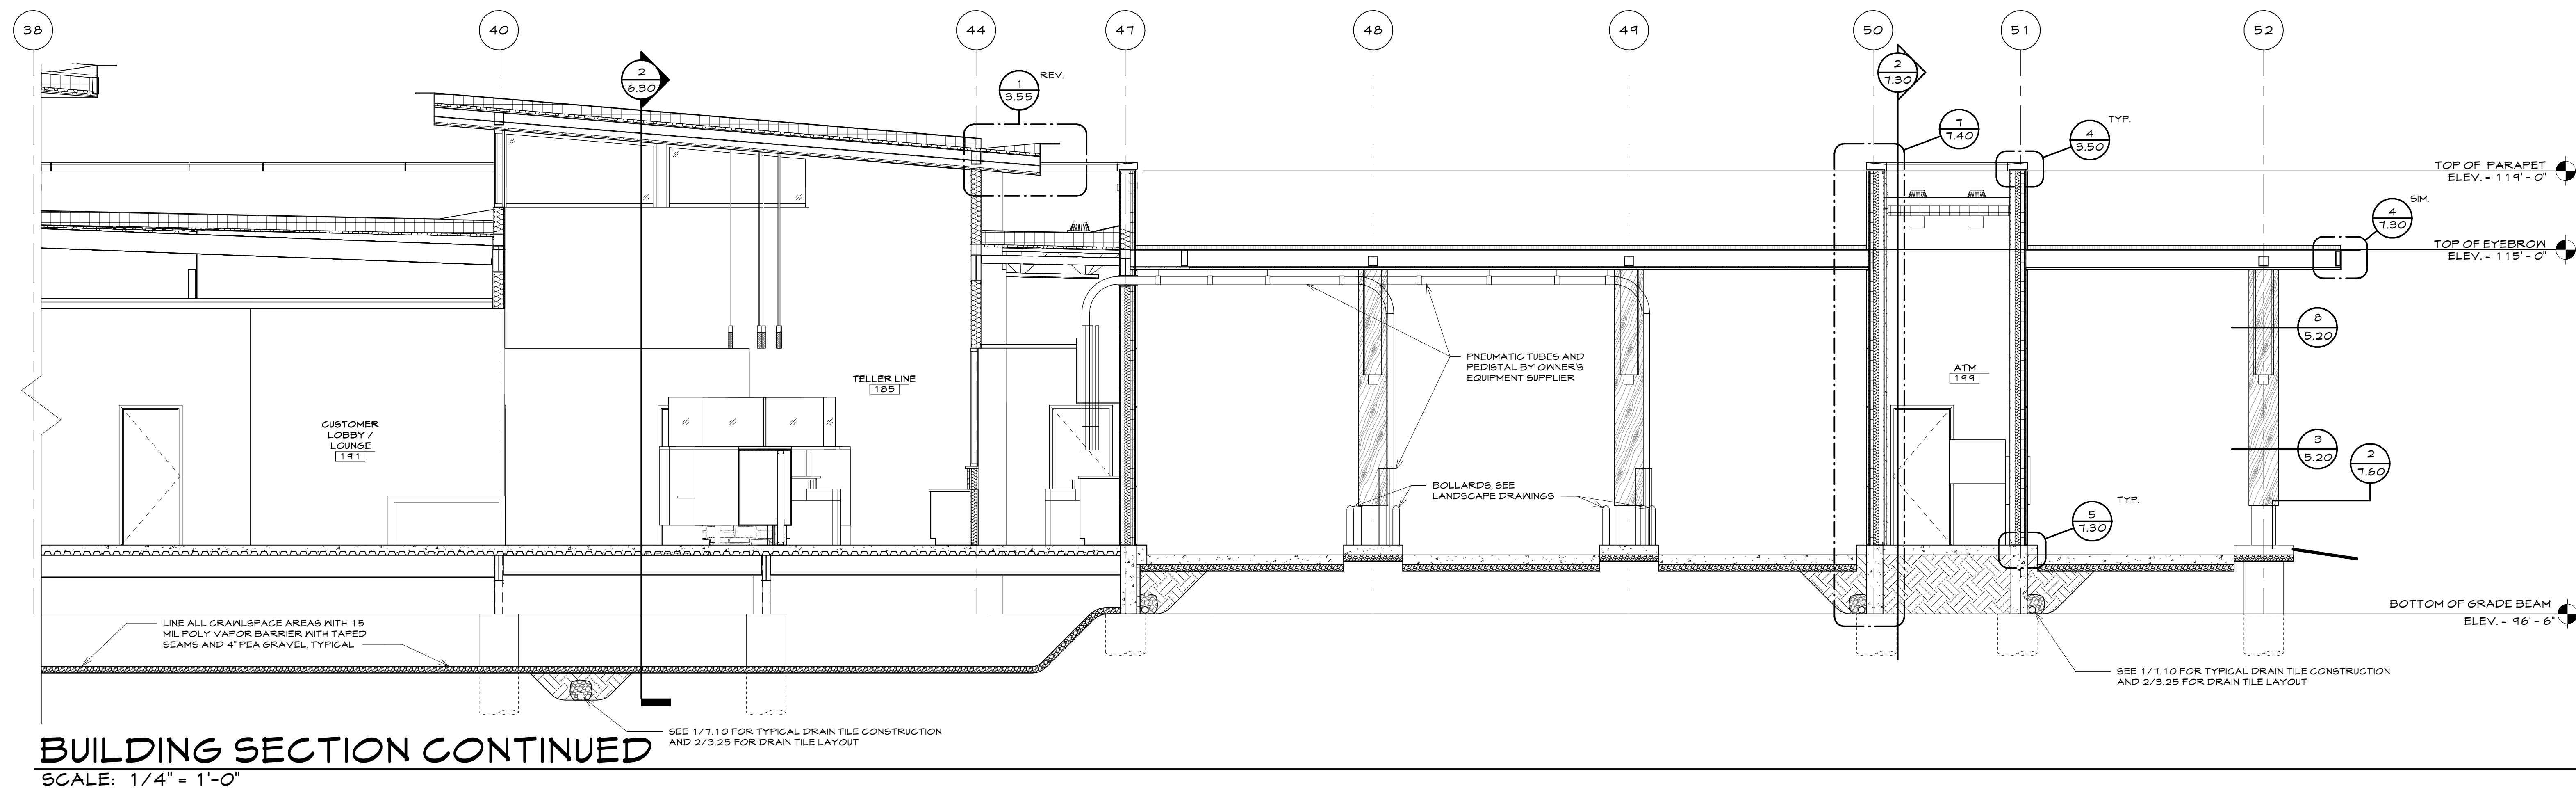

BUILDING SECTION CONTINUED
SCALE: 1/4" = 1'-0"



TRONA VALLEY FEDERAL CREDIT UNION
1700 GATEWAY BLVD
ROCK SPRINGS, WYOMING 82901

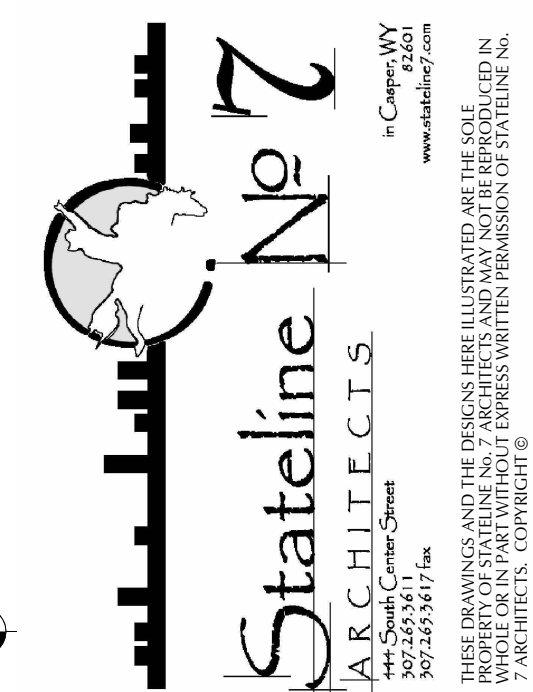

PROJECT NUMBER
23-018

DATE
09-27-2025

DRAWN BY
CB

DISK ID.

SHEET TITLE
BUILDING SECTIONS

SHEET NUMBER

6.10