

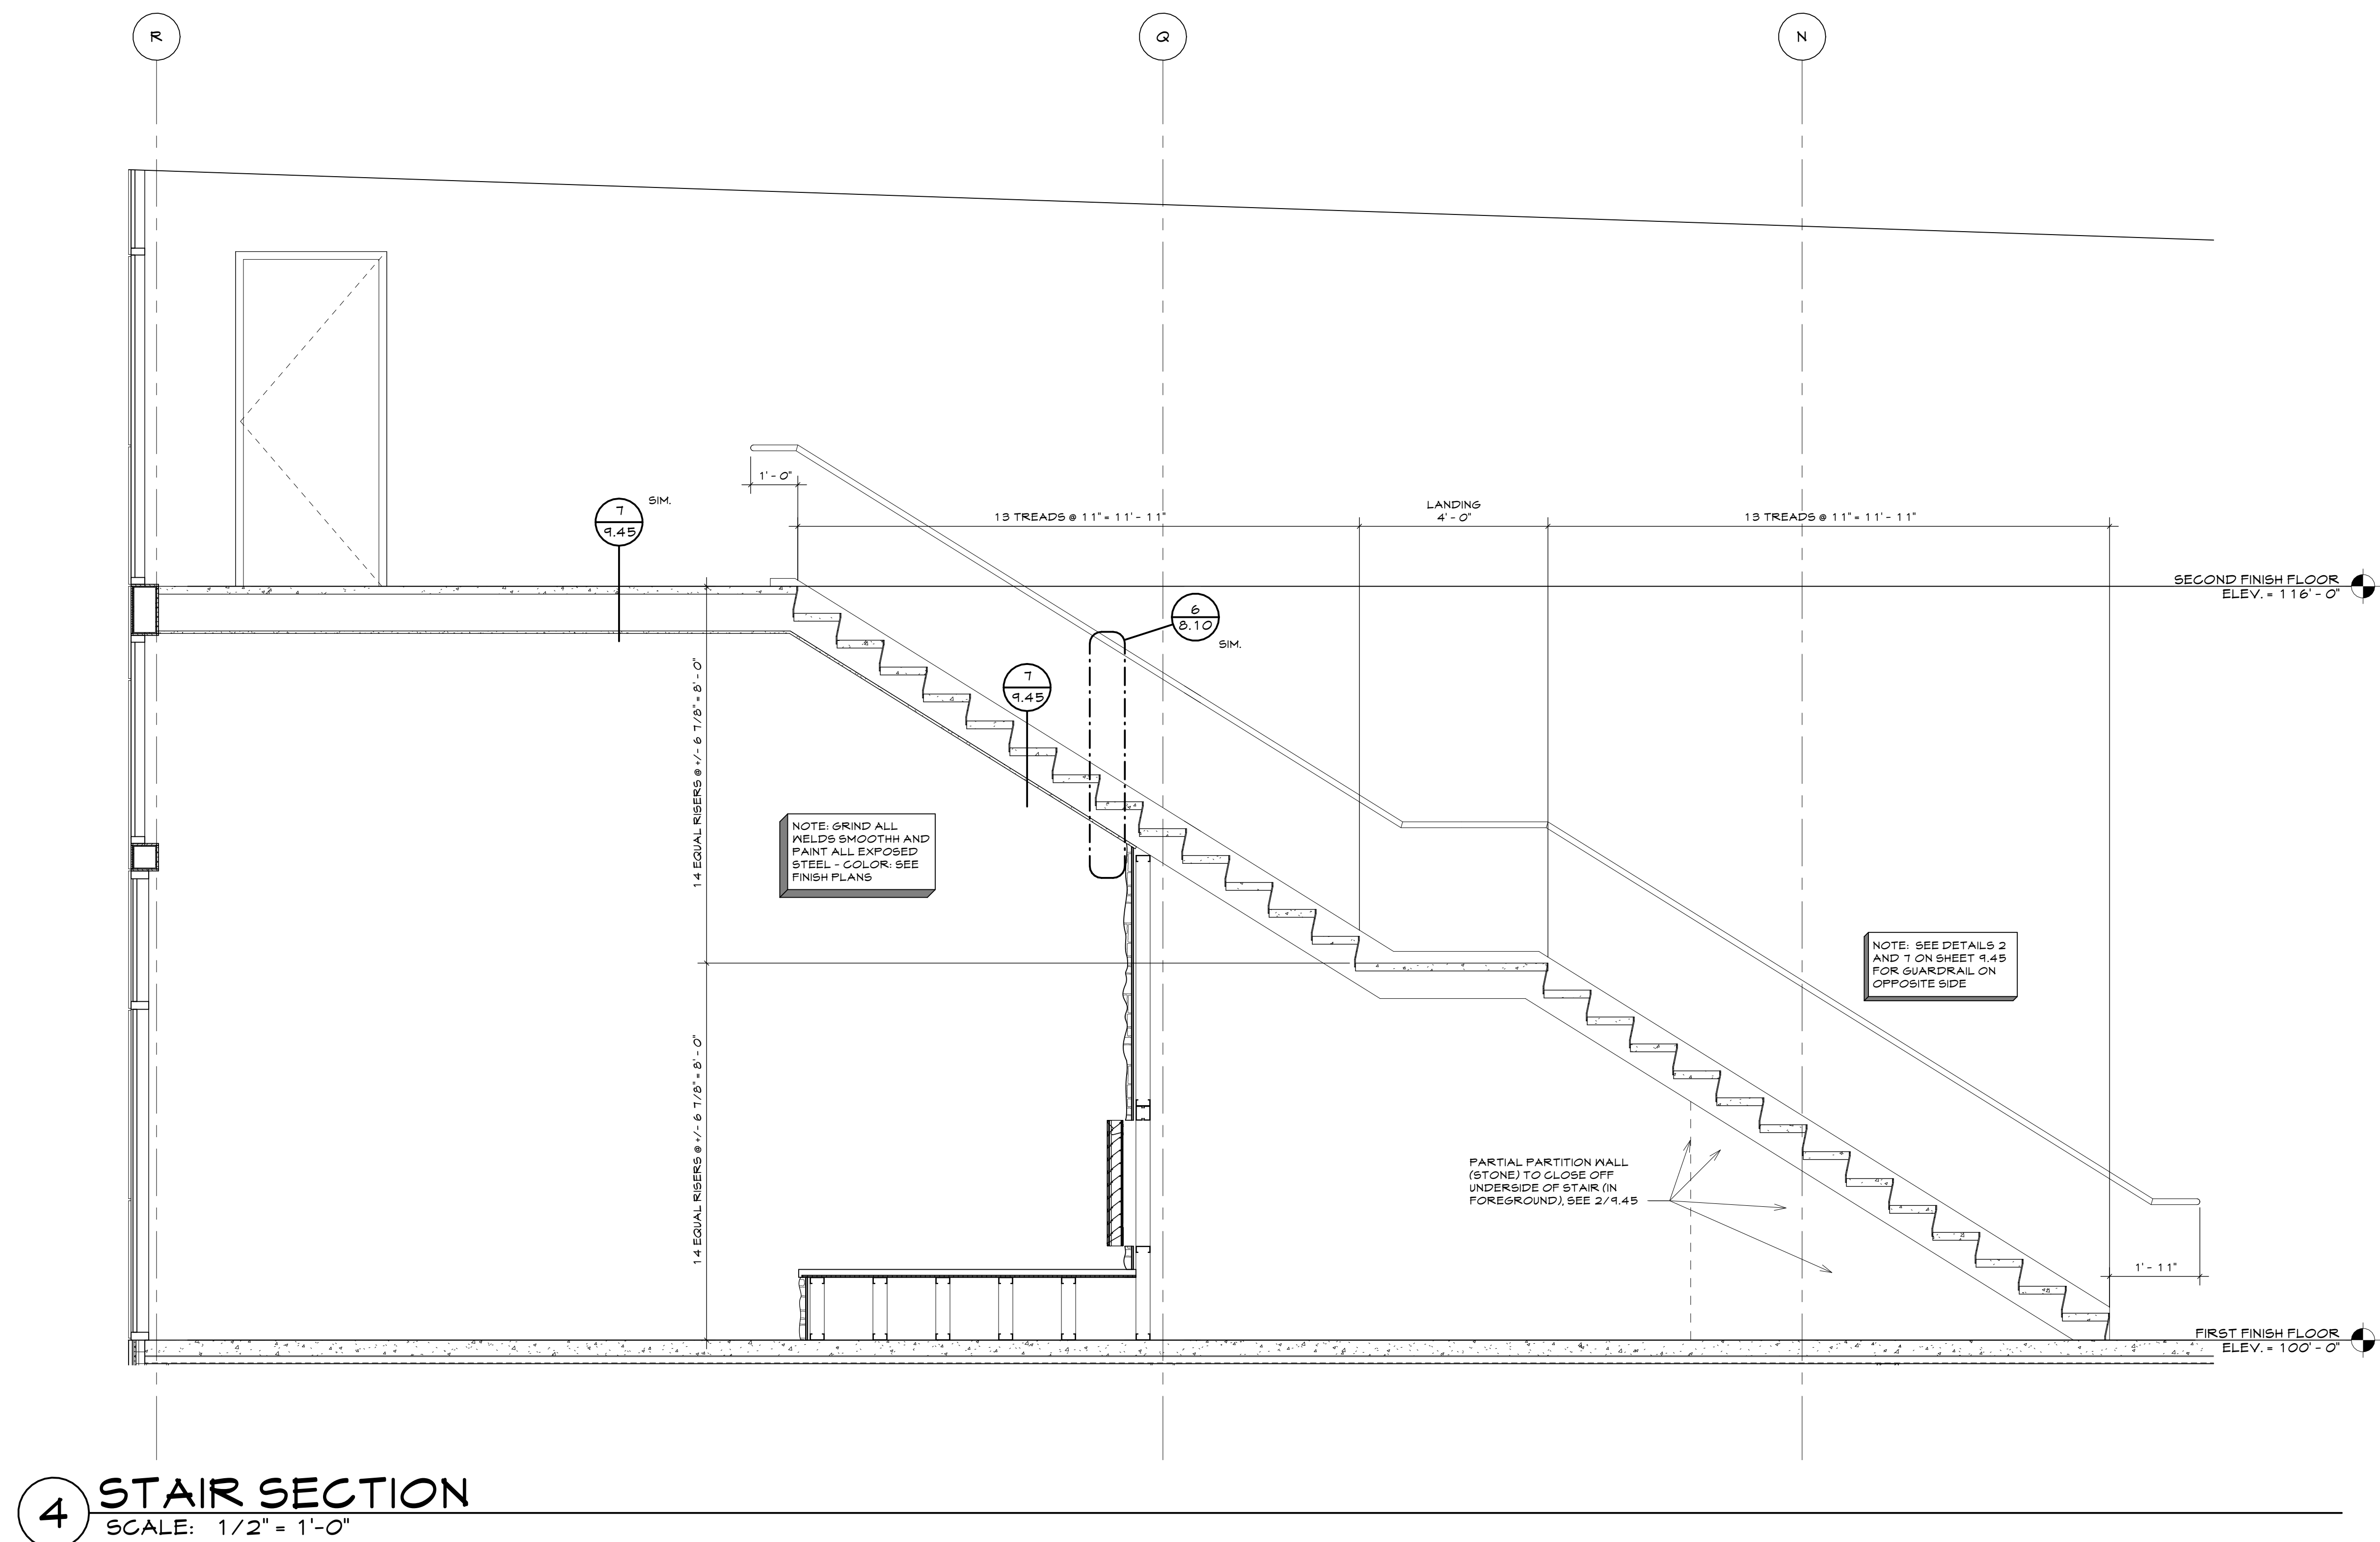
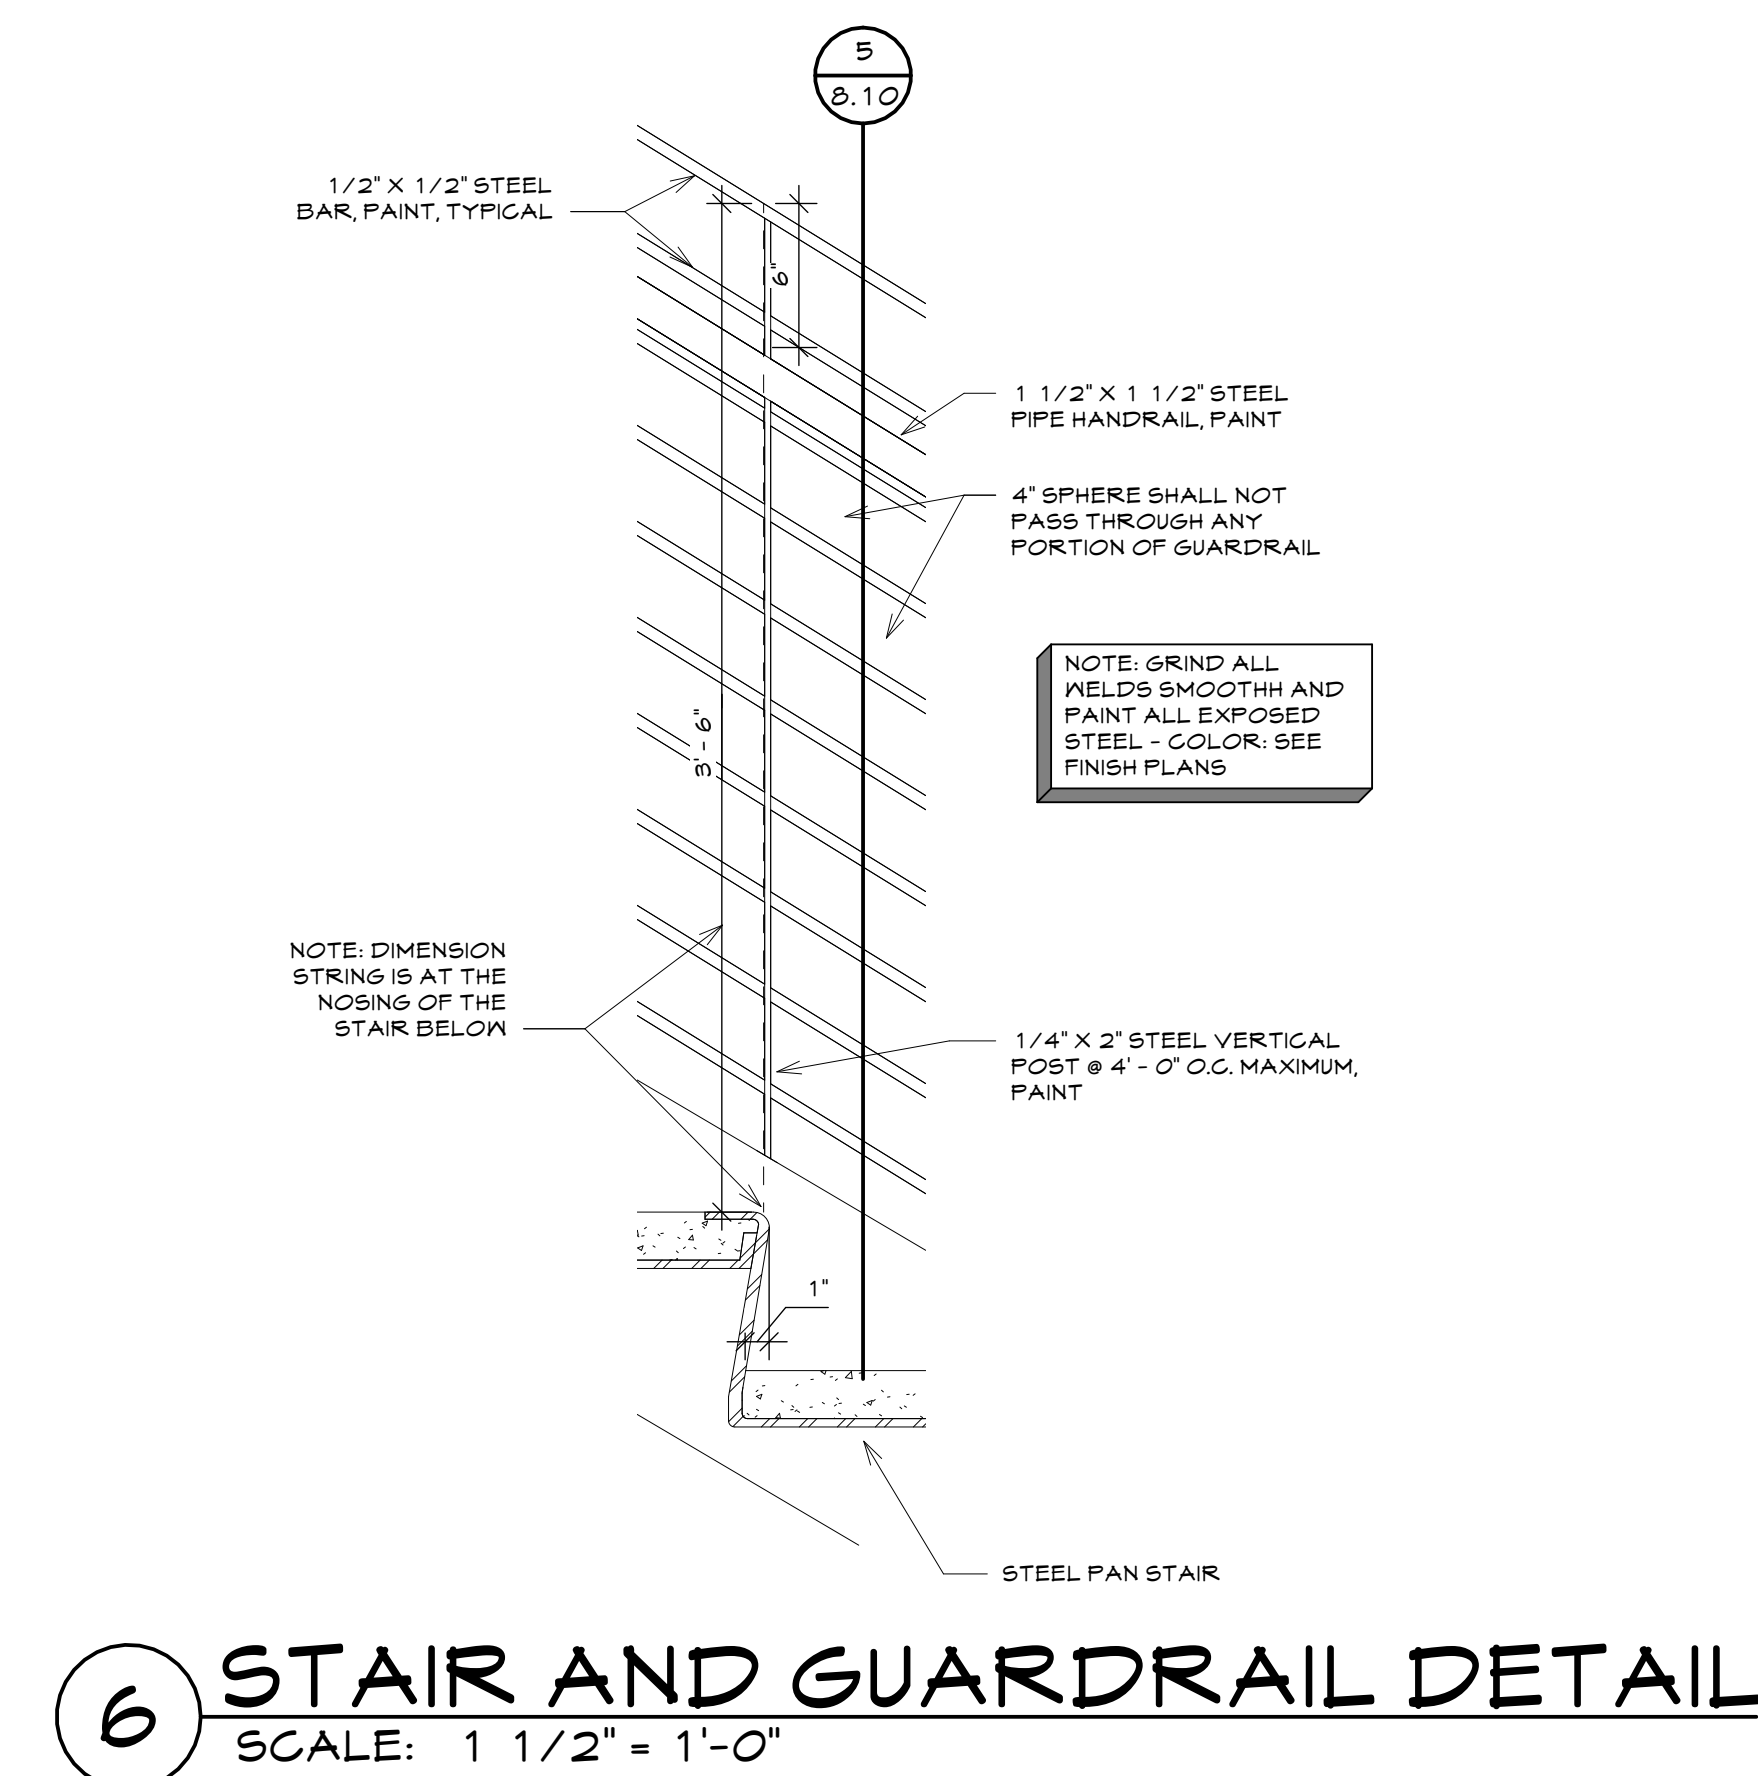
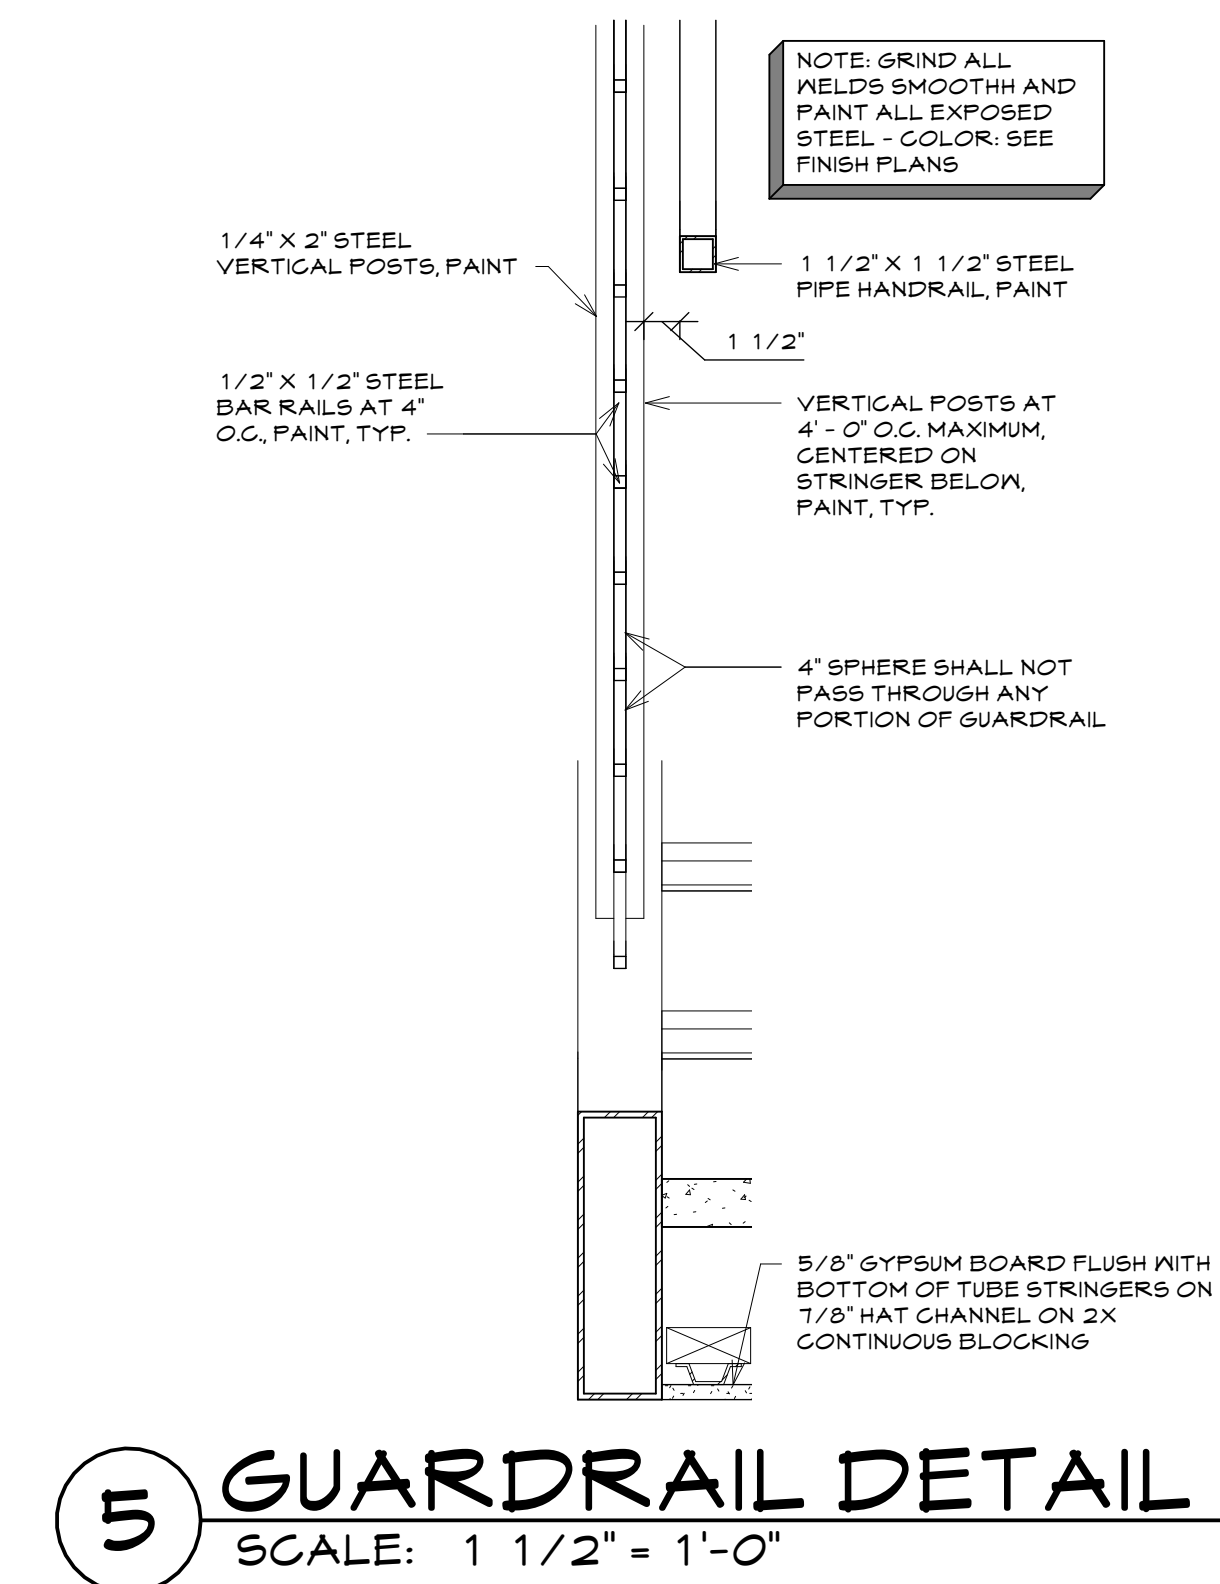


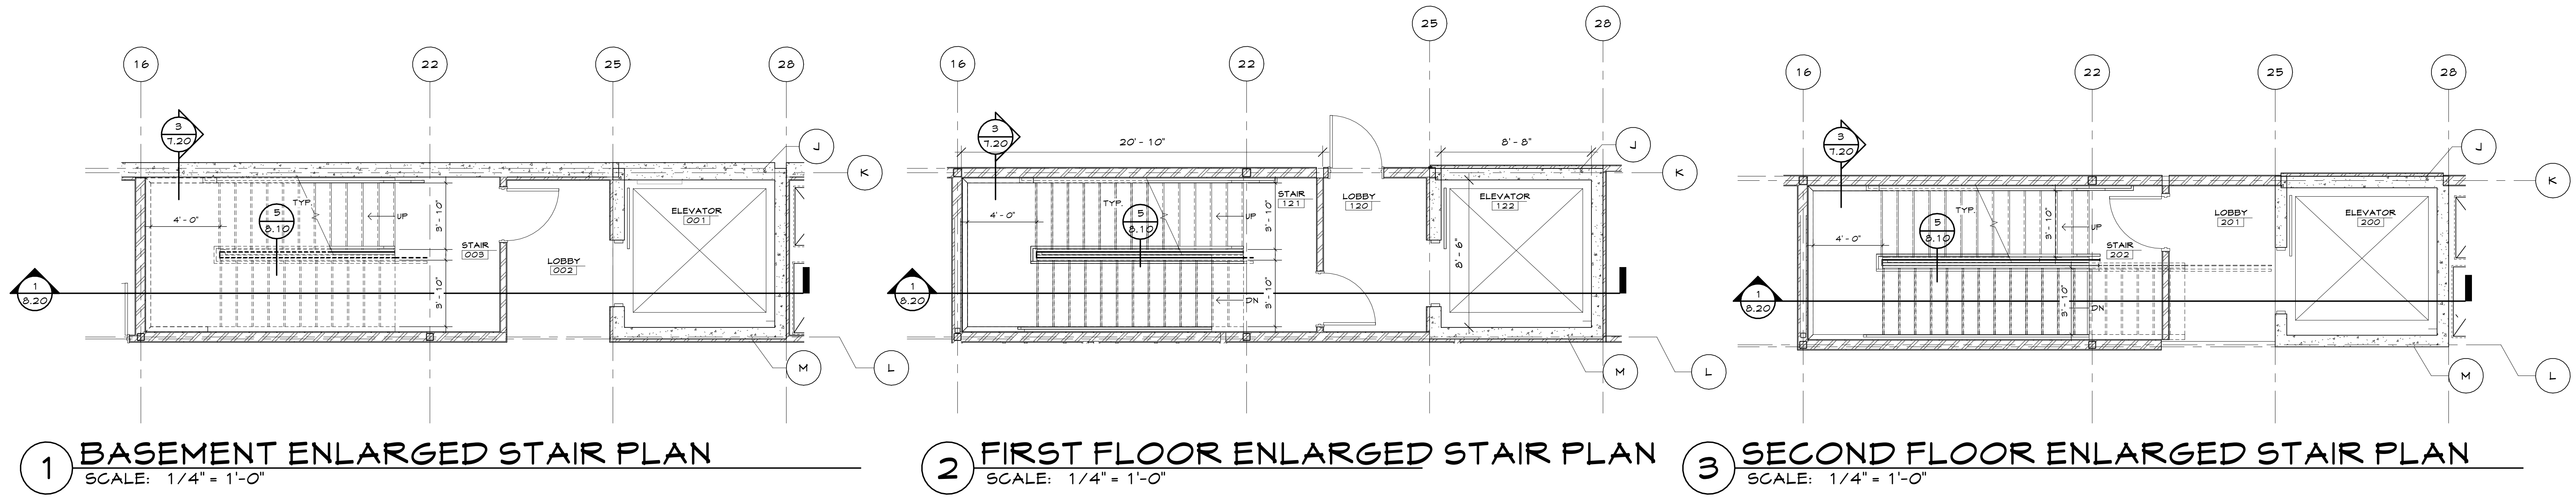

TRONA VALLEY FEDERAL CREDIT UNION
1700 GATEWAY BLVD
ROCK SPRINGS, WYOMING 82901

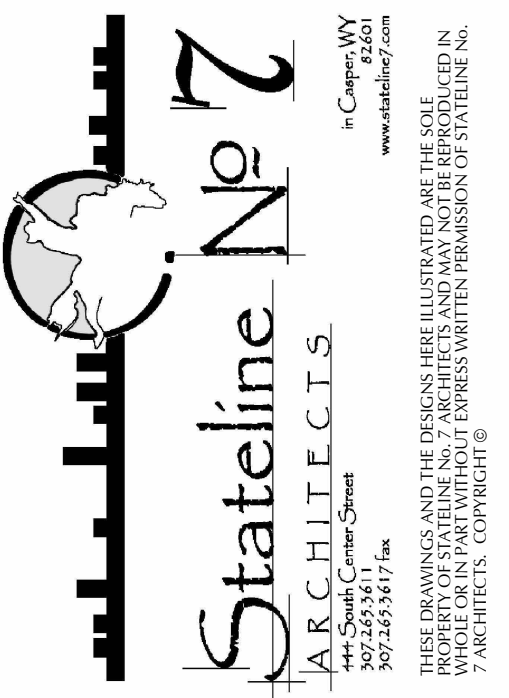

PROJECT NUMBER
23-018

DATE
09-27-2025

DRAWN BY
CB

DISK ID.

SHEET TITLE
ENLARGED STAIR
PLAN, ELEVATIONS
AND DETAILS

SHEET NUMBER

8.10