




TRONA VALLEY FEDERAL CREDIT UNION
1700 GATEWAY BLVD
ROCK SPRINGS, WYOMING 82901

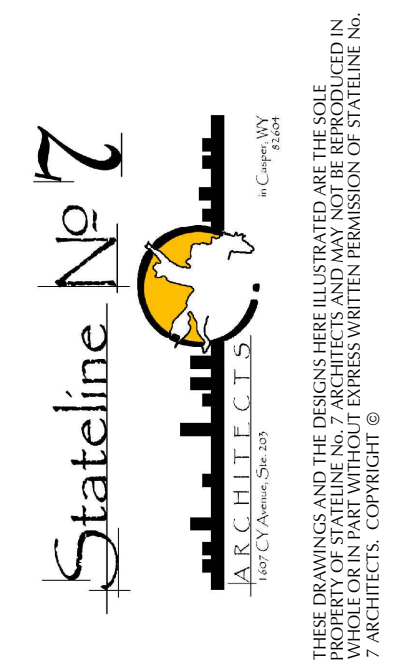

PROJECT NUMBER
23-018

DATE
09-27-2025


DRAWN BY
MATT FRIDELL

DISK ID.

SHEET TITLE
DETAILED
LAYOUT
PLAN-LOWER
PATIO AND
LAWN

SHEET NUMBER

L106

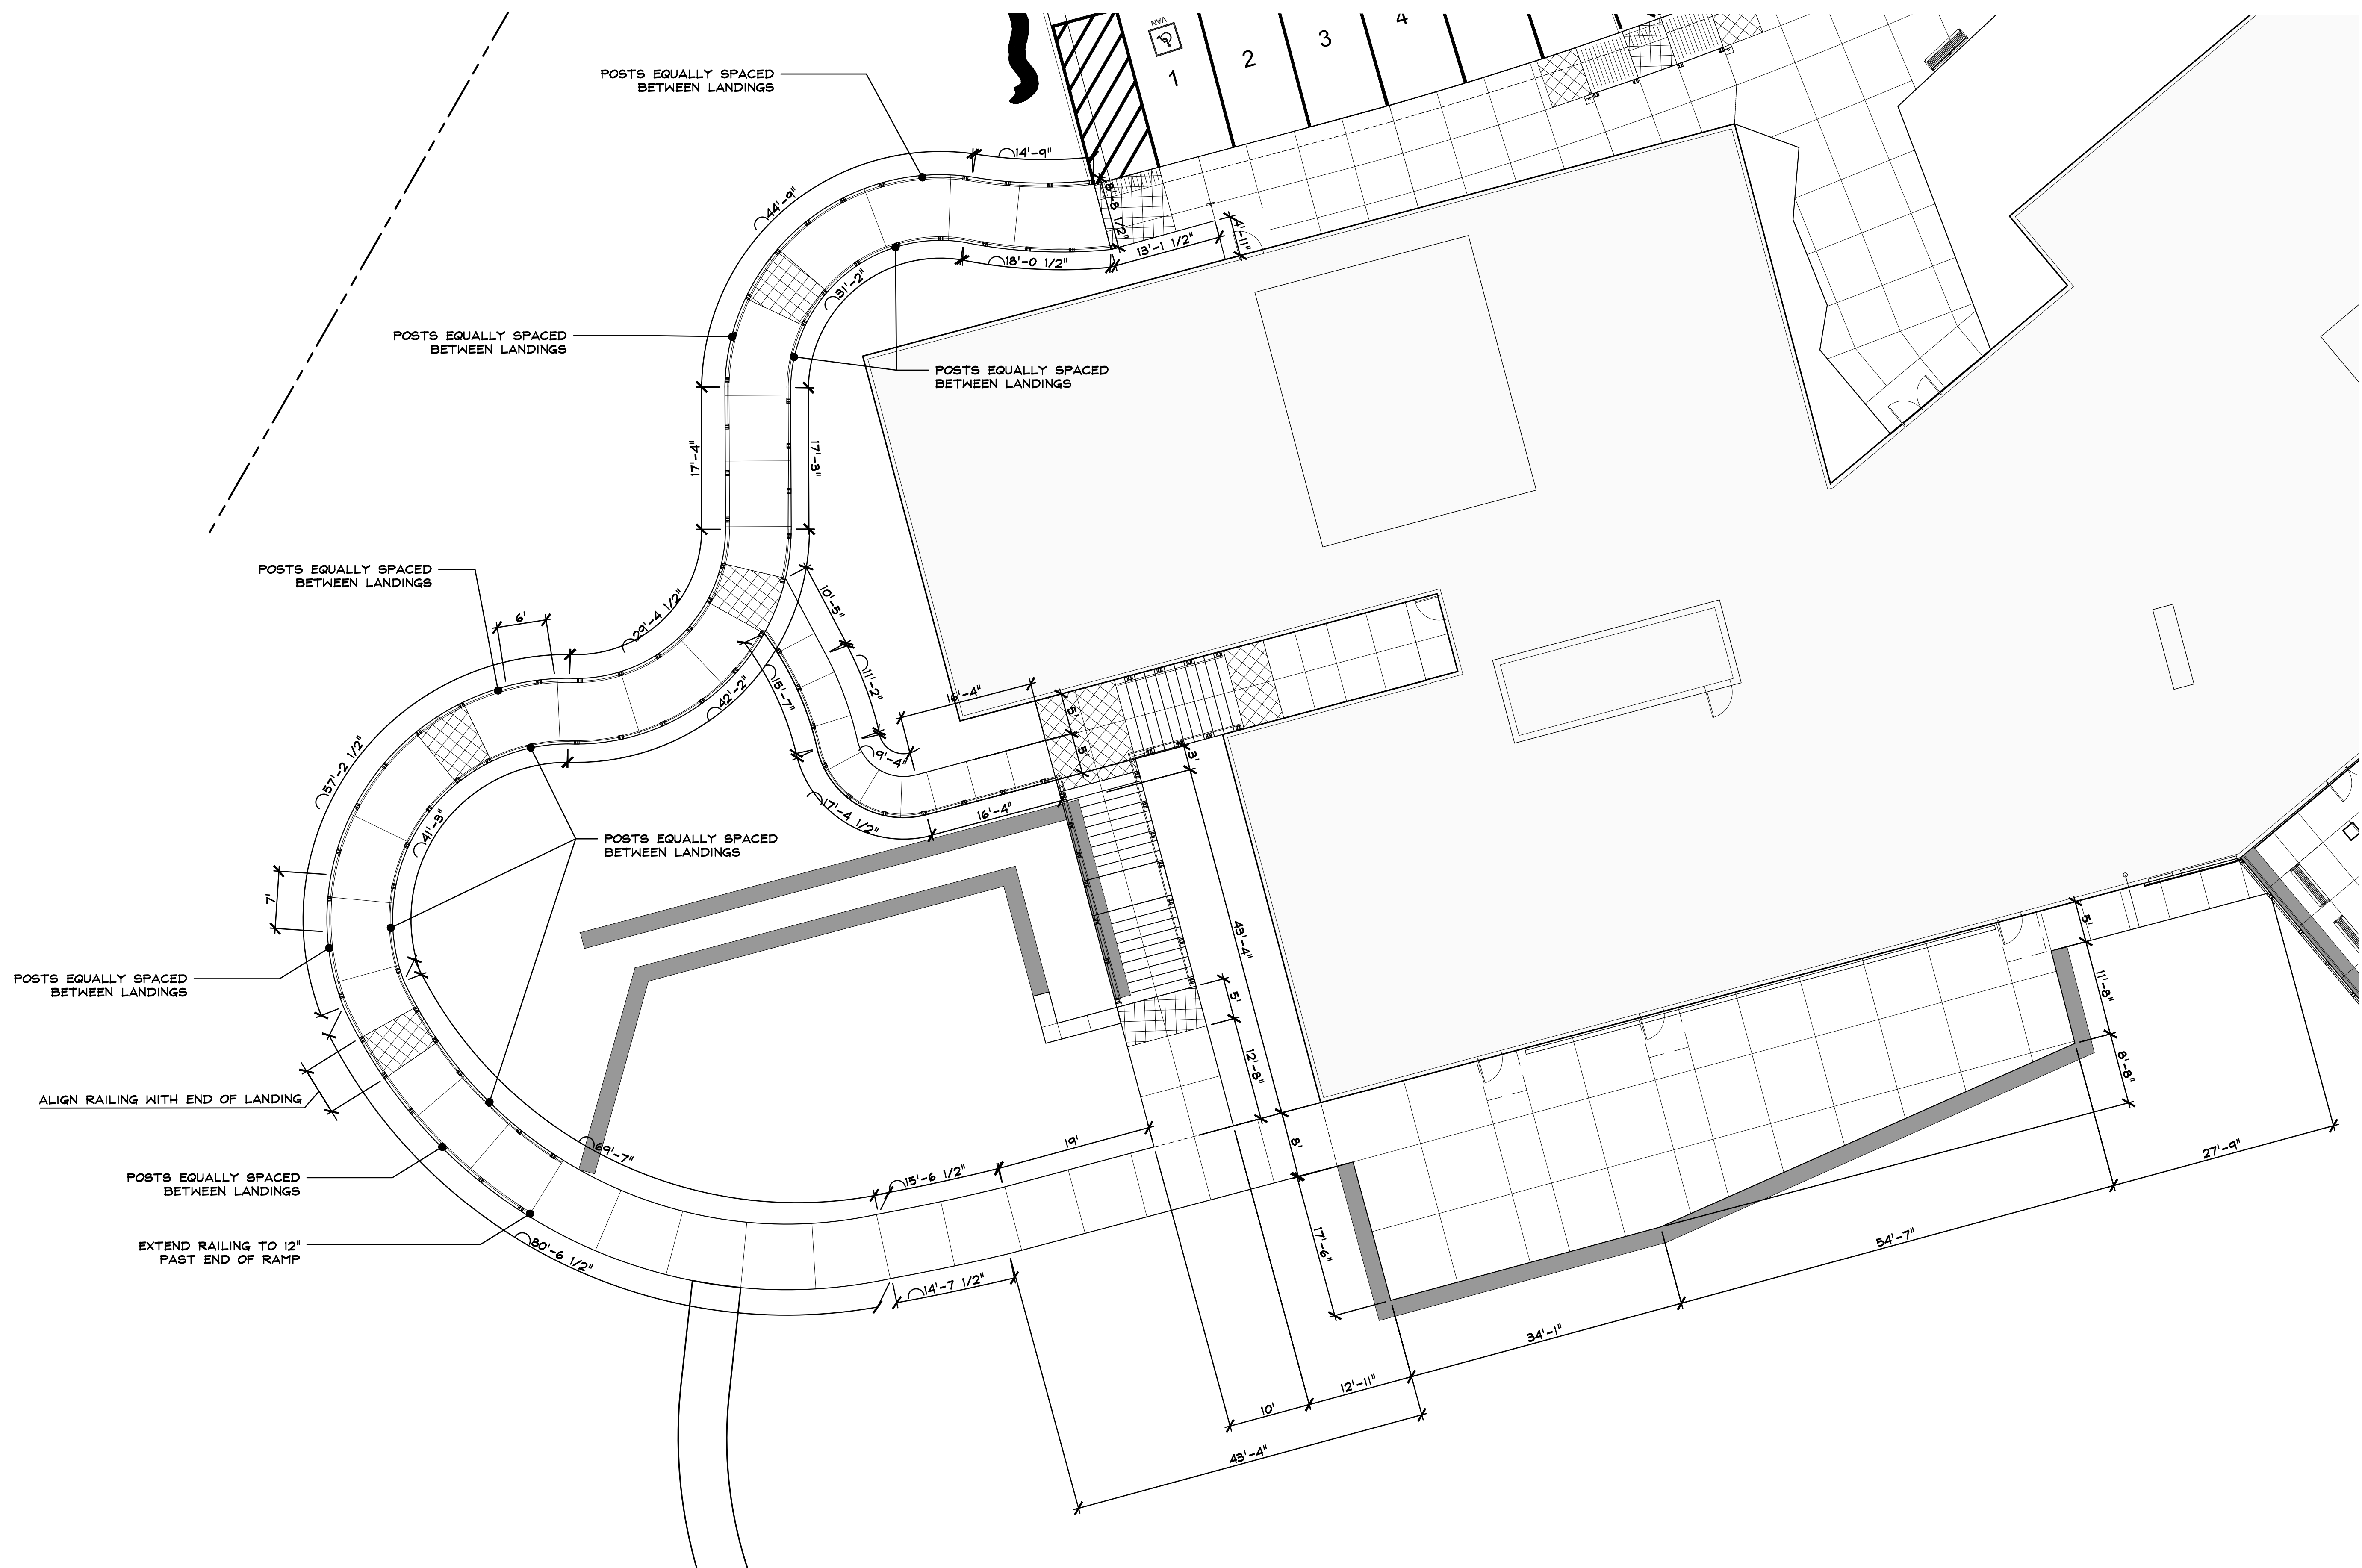

DETAILED LAYOUT PLAN: LOWER PATIO AND LAWN

