





SHEET NUMBER

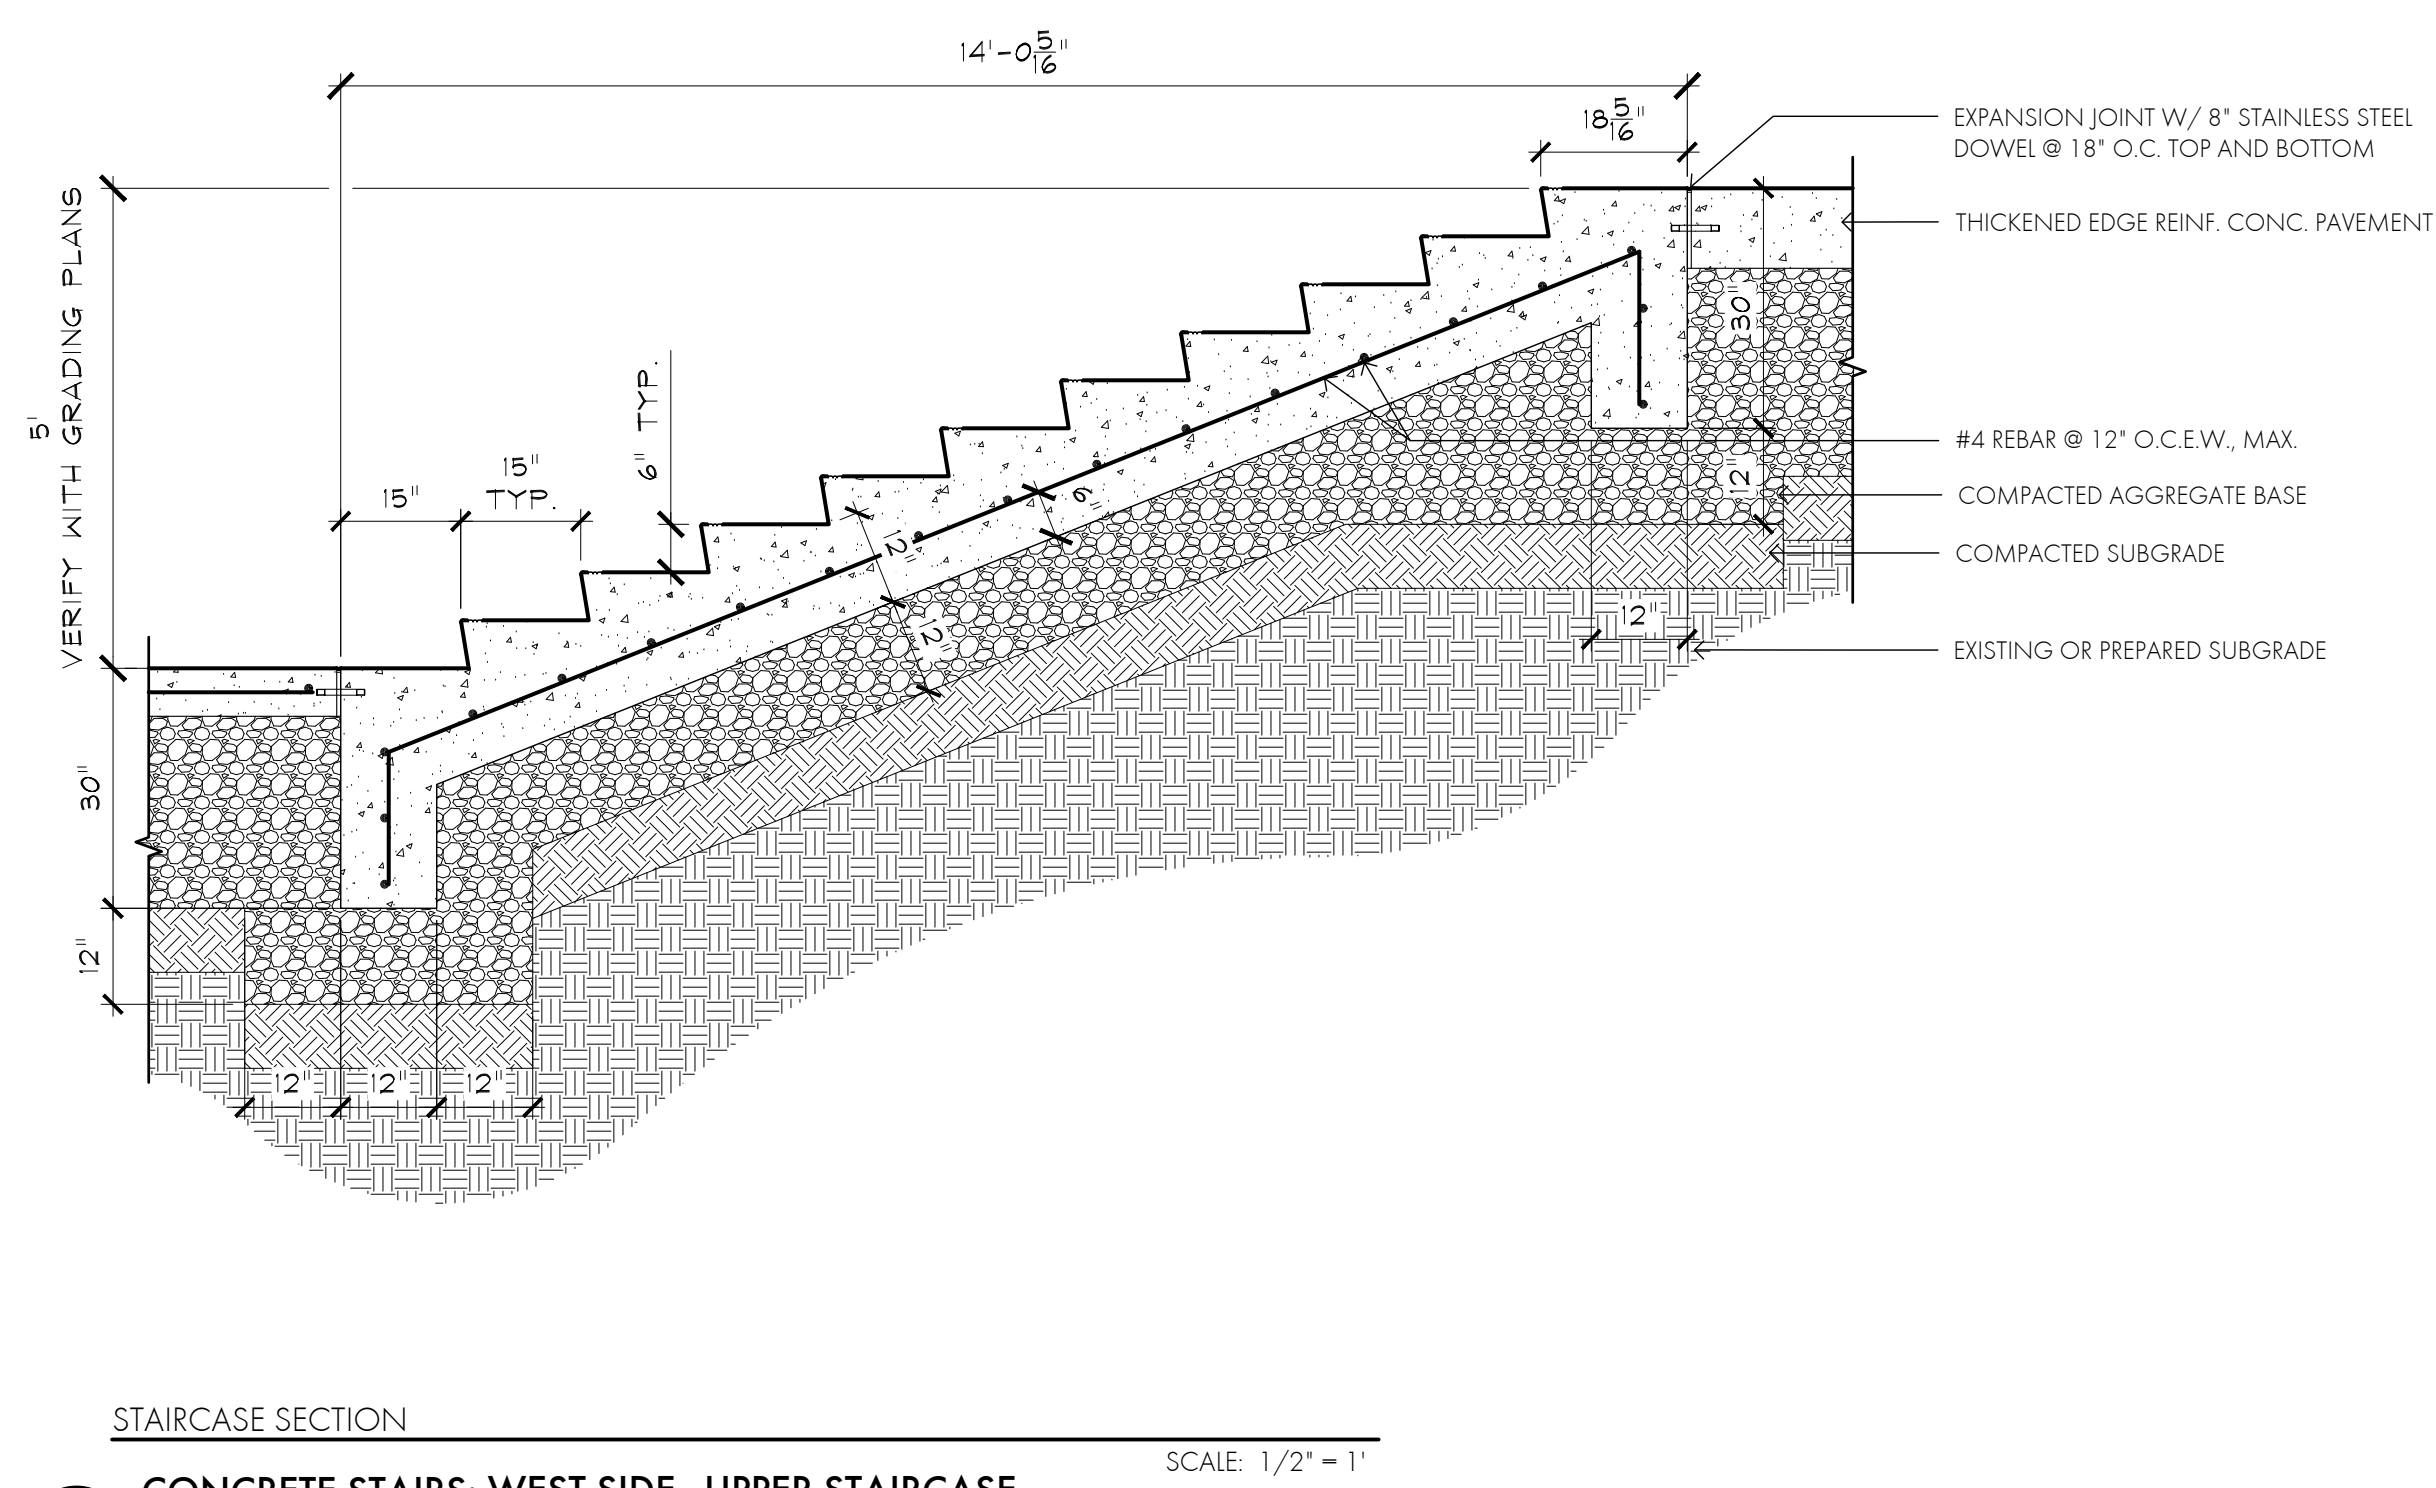

CONCRETE STAIRS: WEST SIDE - UPPER STAIRCASE

②

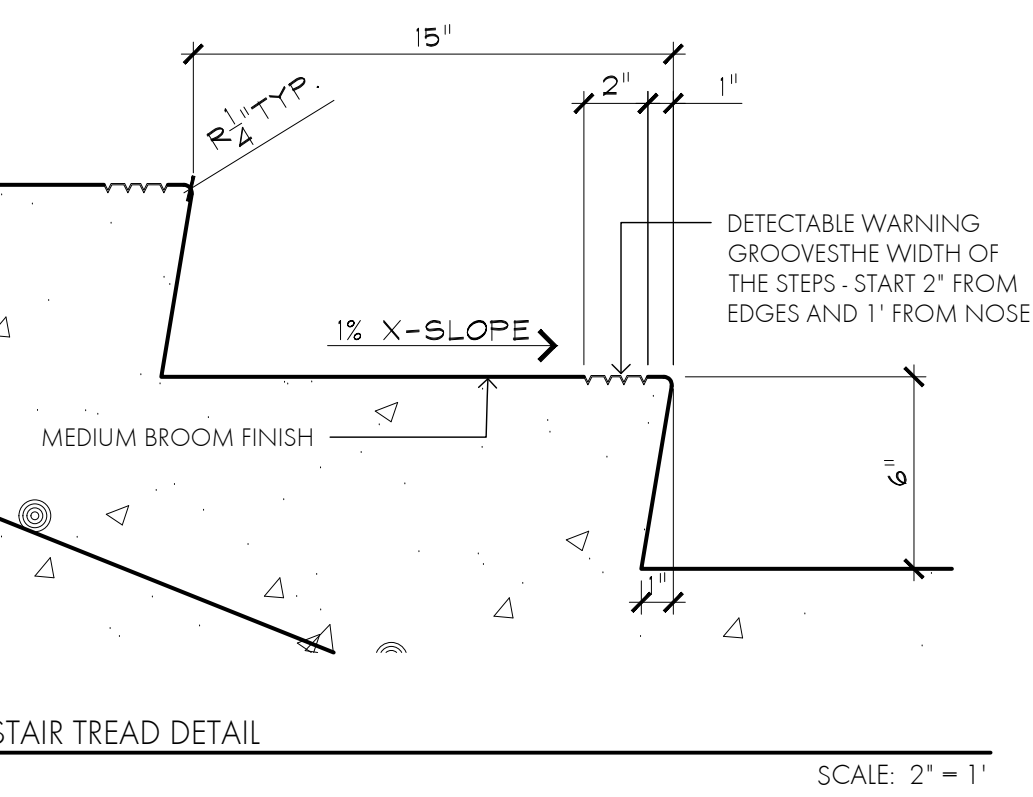

CONCRETE STAIRS: WEST SIDE - LOWER STAIRCASE

①