

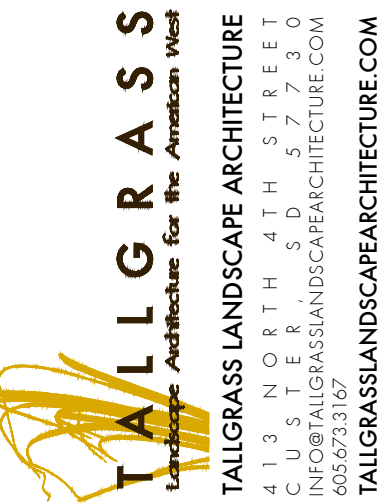


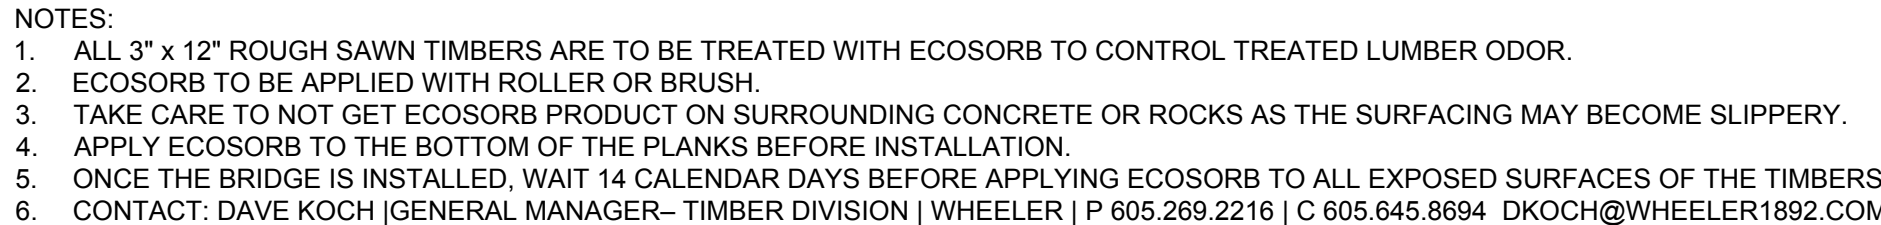

L116

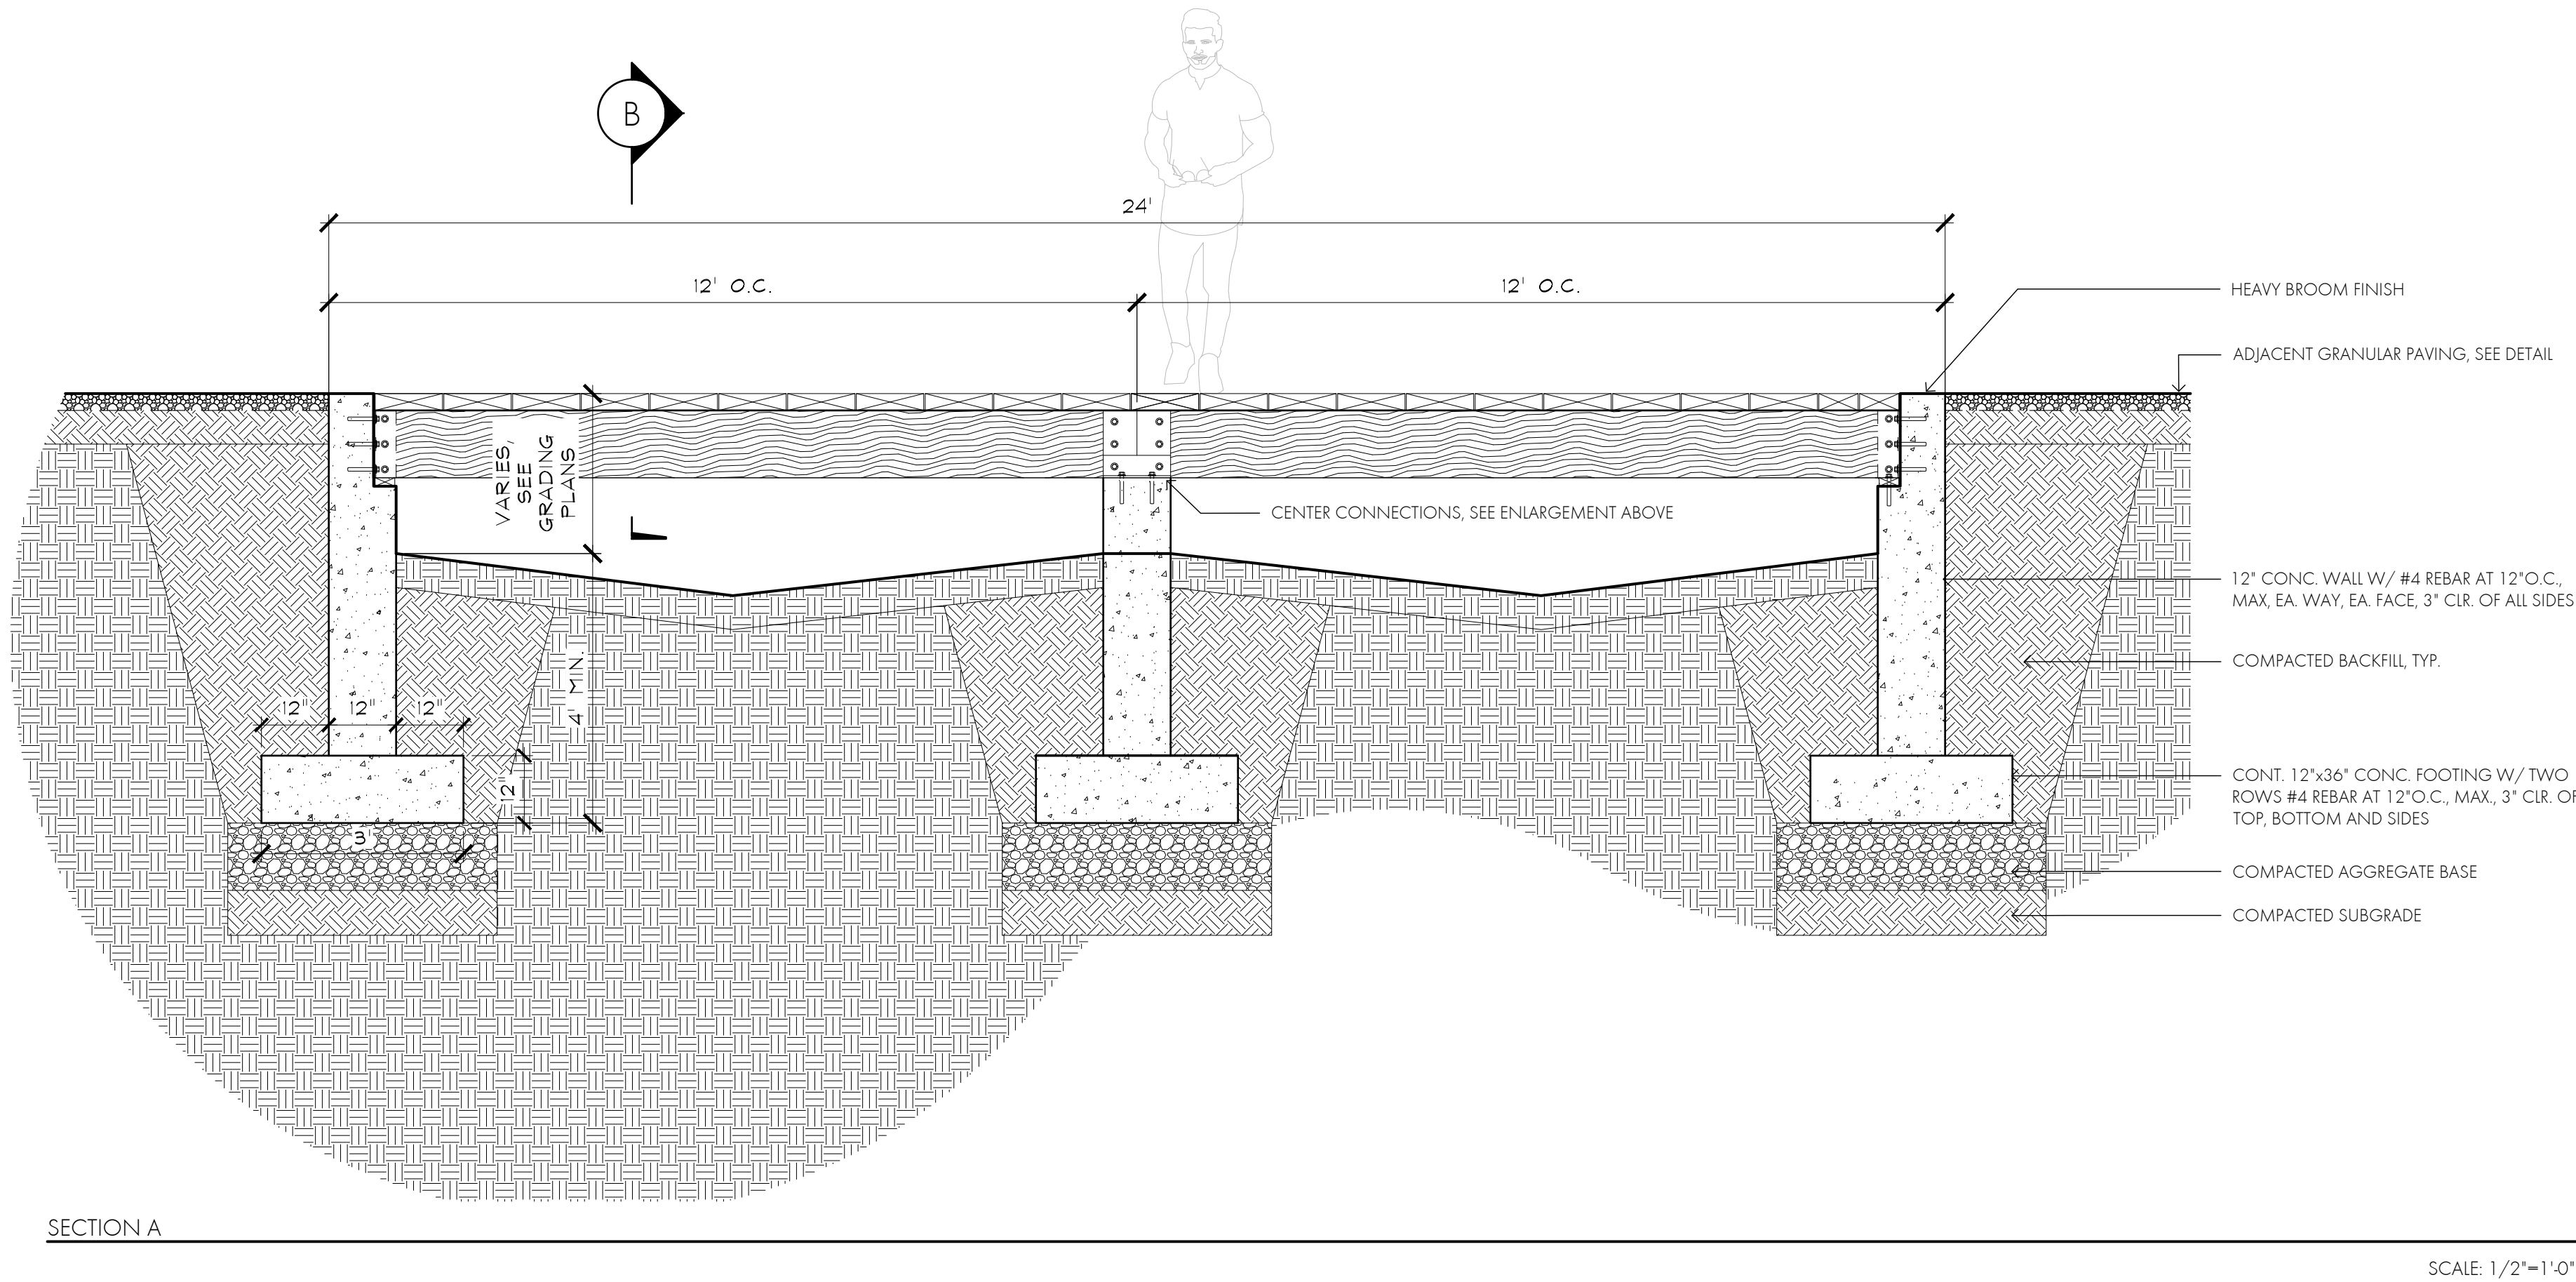

1/2'-1'0'