



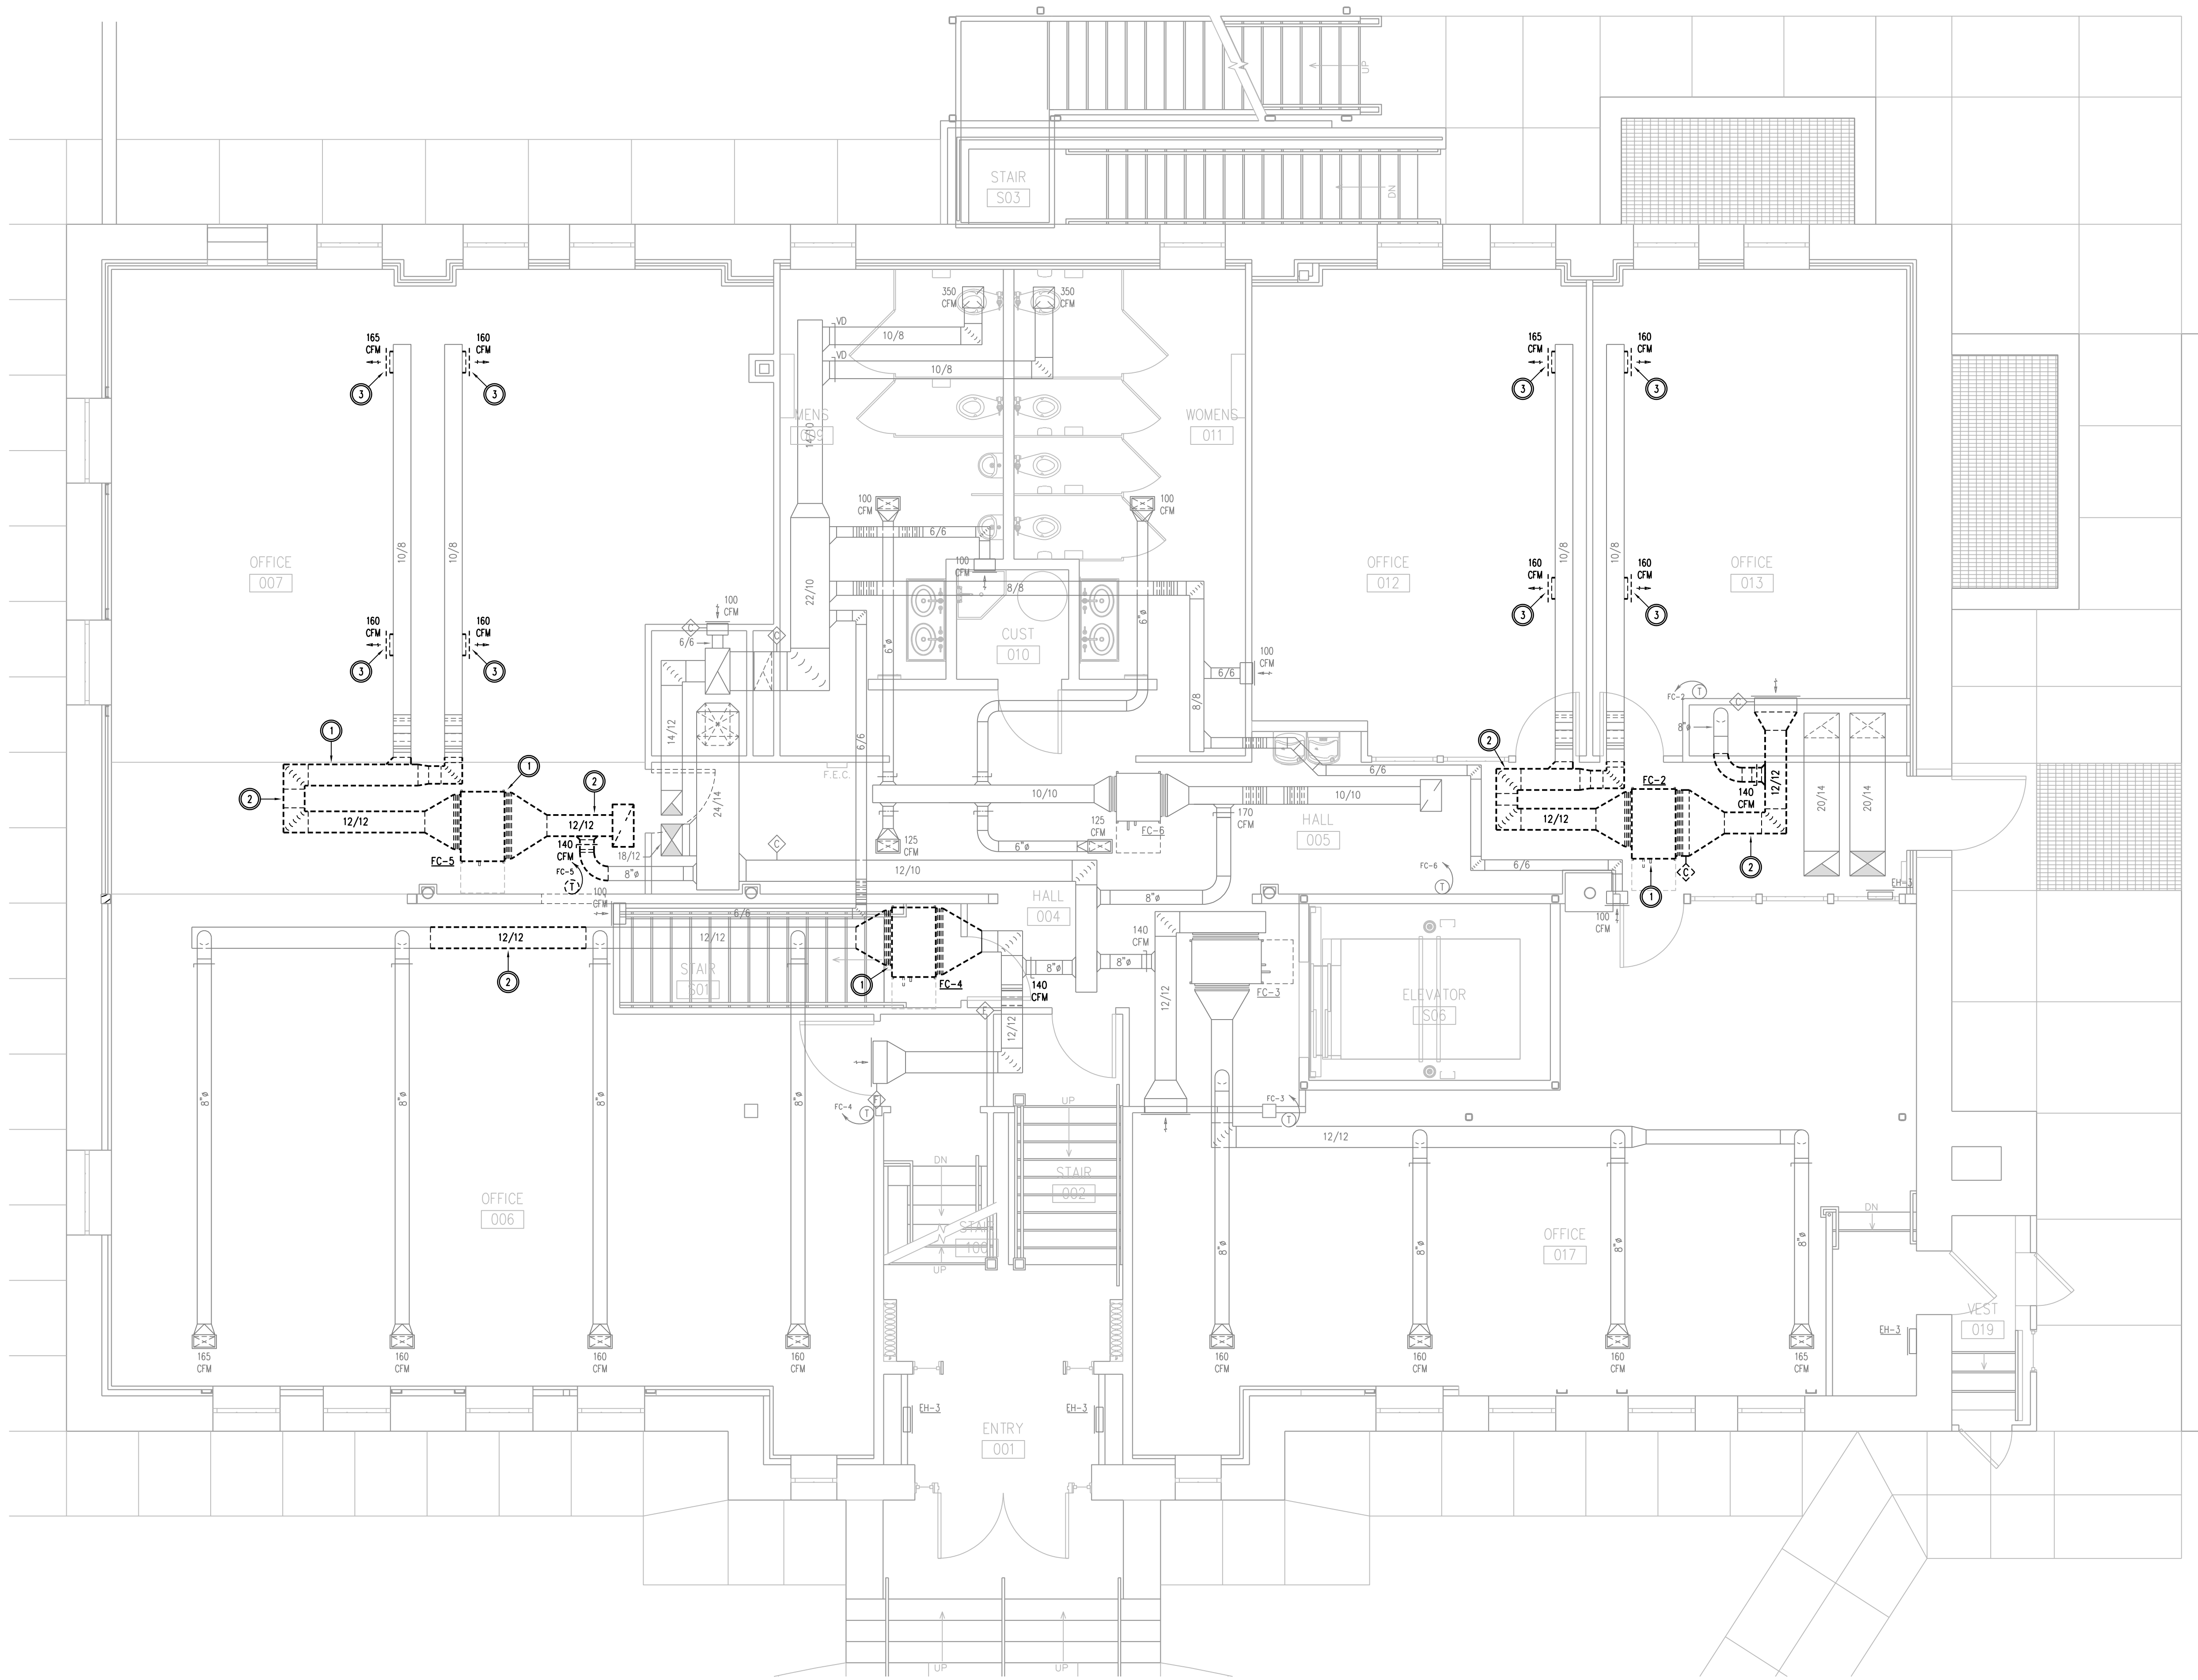


GENERAL NOTES


1. EXISTING CONDITIONS ARE BASED ON AVAILABLE INFORMATION. PRIOR TO SUBMITTING A BID, THE CONTRACTOR SHALL VISIT THE SITE TO VERIFY ALL CONDITIONS AND DIMENSIONS. NO EXTRAS WILL BE GIVEN FOR FAILURE TO INVESTIGATE.
2. MEANS AND METHODS ARE THE RESPONSIBILITY OF THE CONTRACTOR. INCLUDE FOR A COMPLETE INSTALLATION WITHOUT ADDITIONAL COST TO THE OWNER.
3. FIELD ORGANIZE AND INSTALL ALL EQUIPMENT, DUCTWORK, PIPING, CONDUIT, ETC. FOR MAINTAIN CLEARANCE AND MAINTENANCE ACCESSIBILITY. (ALL TRADES)
4. EXISTING PIPING, DUCTWORK AND EQUIPMENT SHOWN LIGHT. NEW PIPING, DUCTWORK AND EQUIPMENT SHOWN BOLD.
5. EXISTING PIPING, DUCTWORK AND EQUIPMENT TO REMAIN OR THAT WHICH IS NOTED TO BE REVISED SHALL BE PROTECTED FROM DAMAGE.

KEY NOTES

1. DEMO AND REMOVE EXISTING FAN COIL UNIT, CONTROLS, AND ALL ASSOCIATED DUCTWORK. SEE RENOVATION PLAN FOR MODIFICATION RECD TO THIS SYSTEM. SAVE ALL PARTS AND PIECES FOR REUSE AND OWNER SALVAGE.
2. DEMO AND REMOVE THIS SECTION OF DUCTWORK AS RECD FOR THE NEW SYSTEM.
3. DEMO AND REMOVE EXISTING SUPPLY GRILLE, PATCH EXISTING DUCT AIR TIGHT. REFER TO RENOVATION PLAN FOR NEW GRILLE TAKE OFFS.

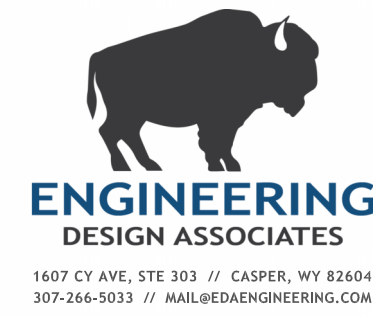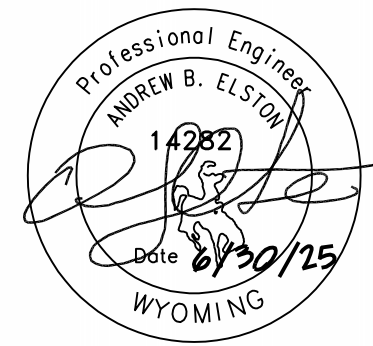

OLD STONEY REMODEL
PHASE TWO
120 NORTH 4TH STREET
SUNDANCE, WYOMING 82729

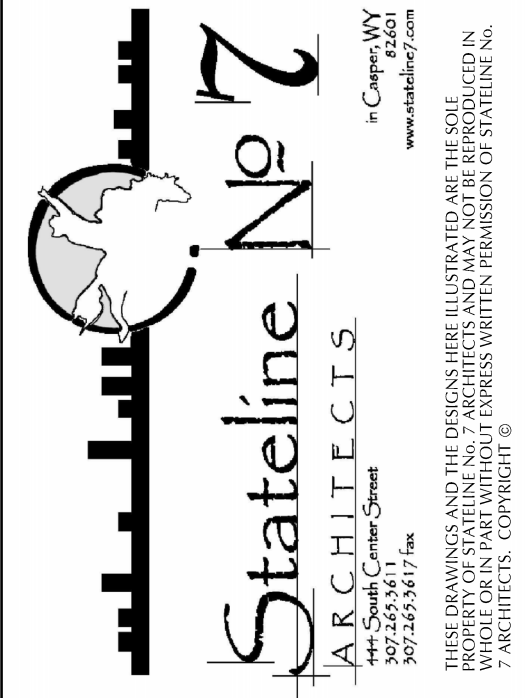

PROJECT
16-022/25004

DATE
06-30-25

DRAWN BY
KRD

DISK ID.

SHEET
BASEMENT FLOOR
ALTERNATE #6
HVAC DEMOLITION

SHEET