




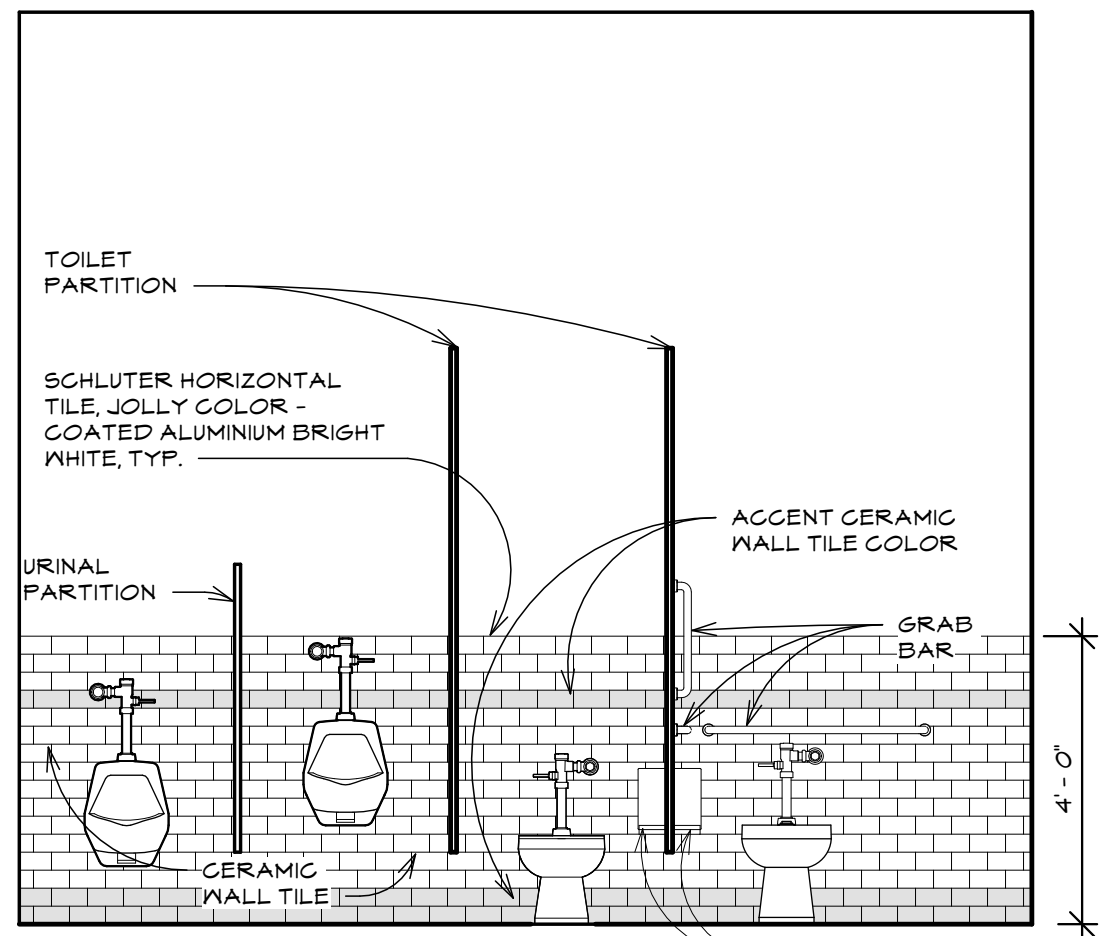


① **MEN'S R.R.**
SCALE: 3/8" = 1'-0" ROOM 204

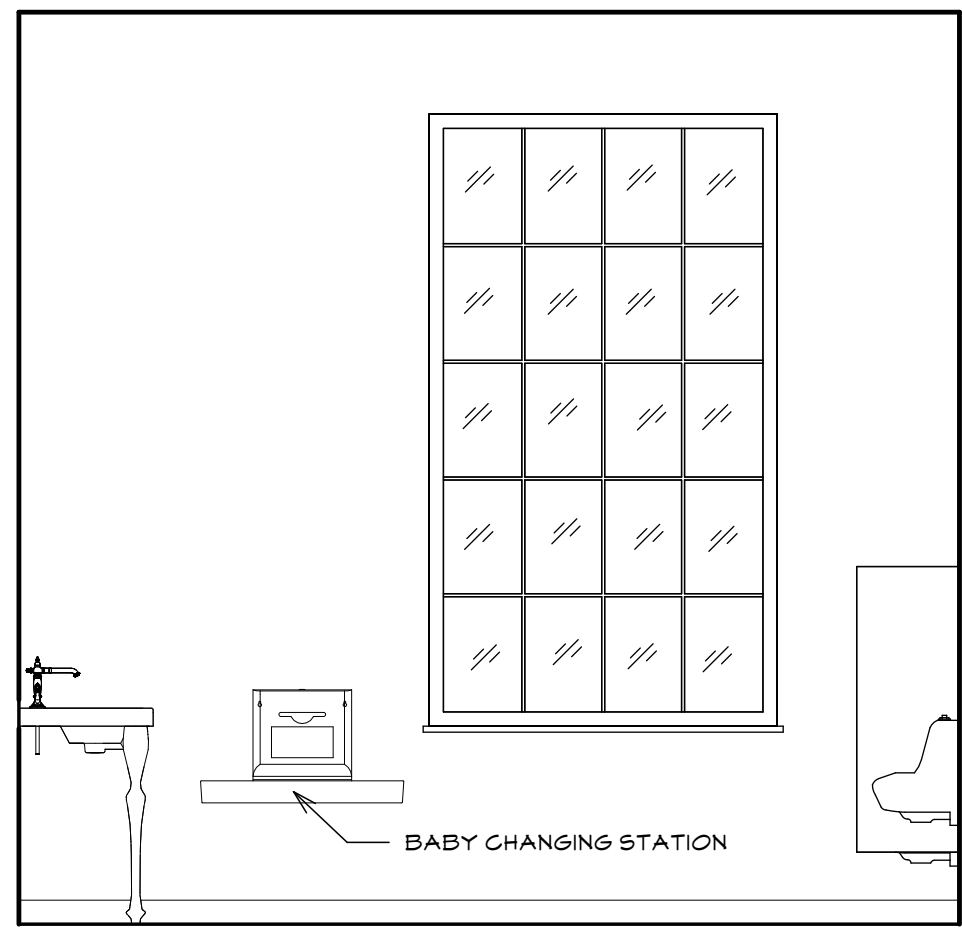


② **MEN'S R.R.**
SCALE: 3/8" = 1'-0" ROOM 204

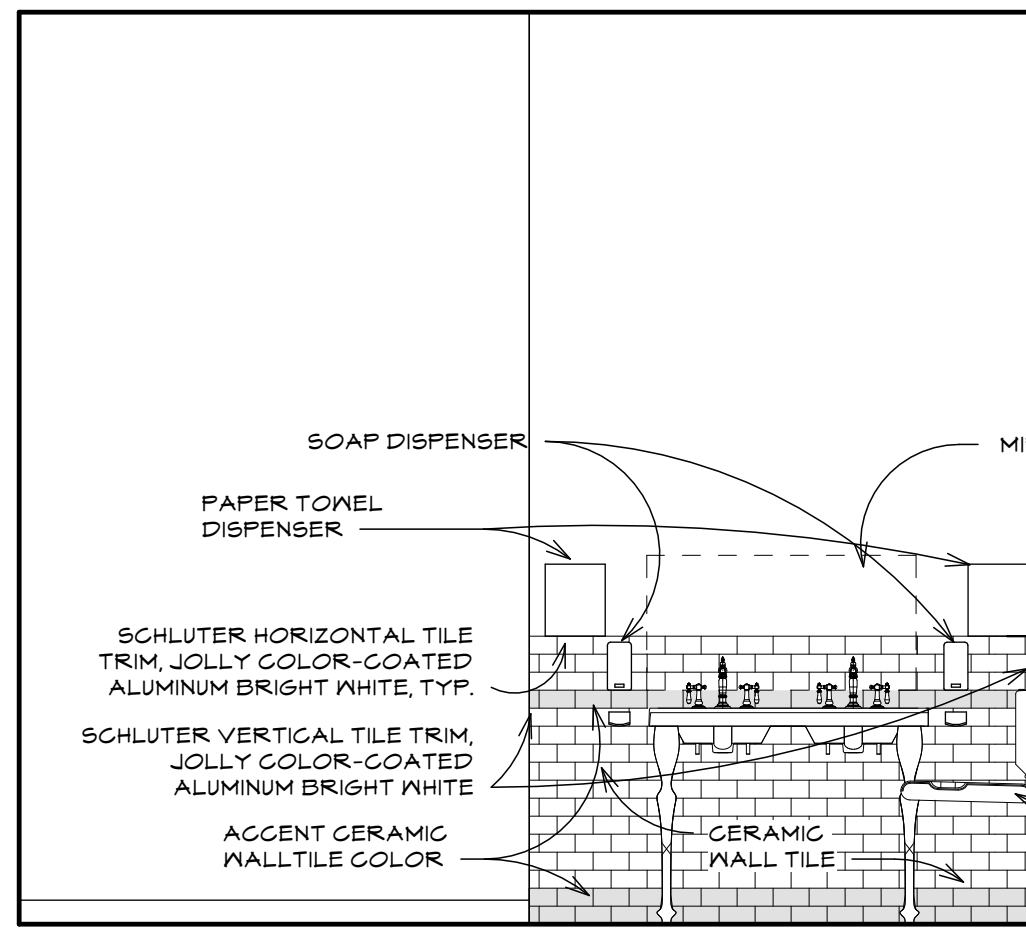


③ **MEN'S R.R.**
SCALE: 3/8" = 1'-0" ROOM 204

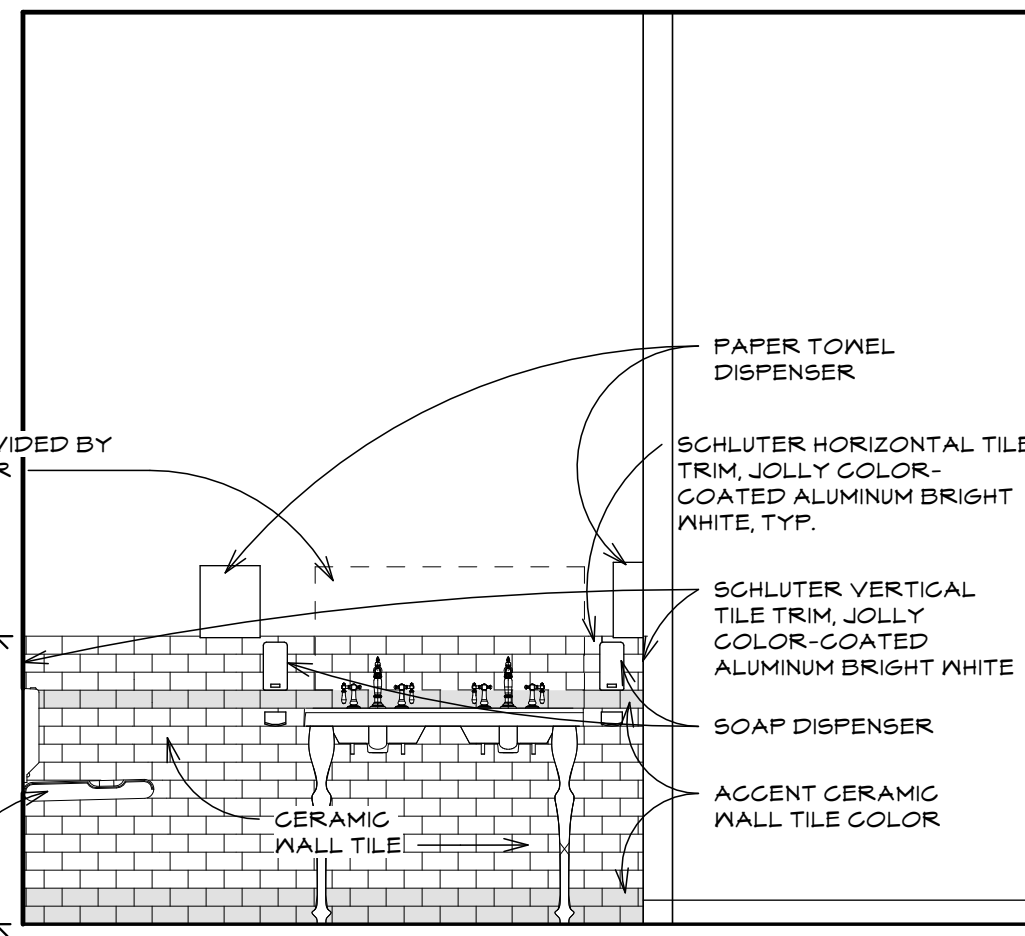


④ **WOMEN'S R.R.**
SCALE: 3/8" = 1'-0" ROOM 206

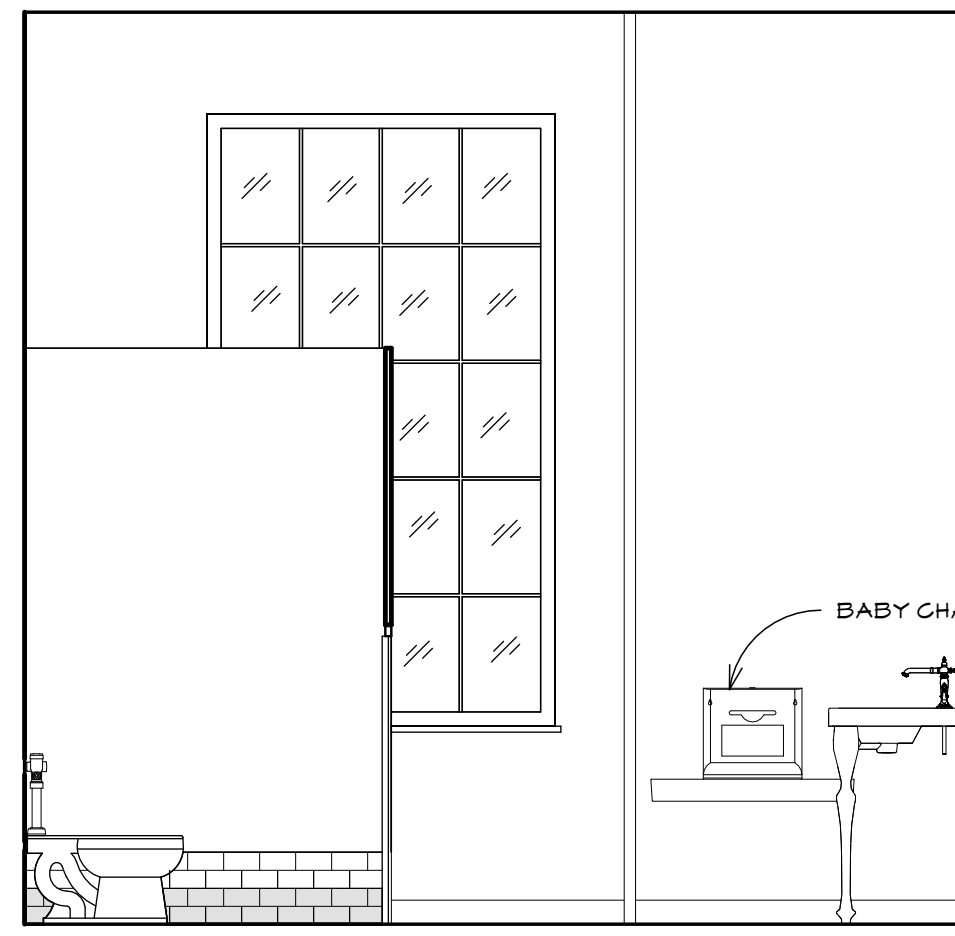


⑤ **WOMEN'S R.R.**
SCALE: 3/8" = 1'-0" ROOM 206

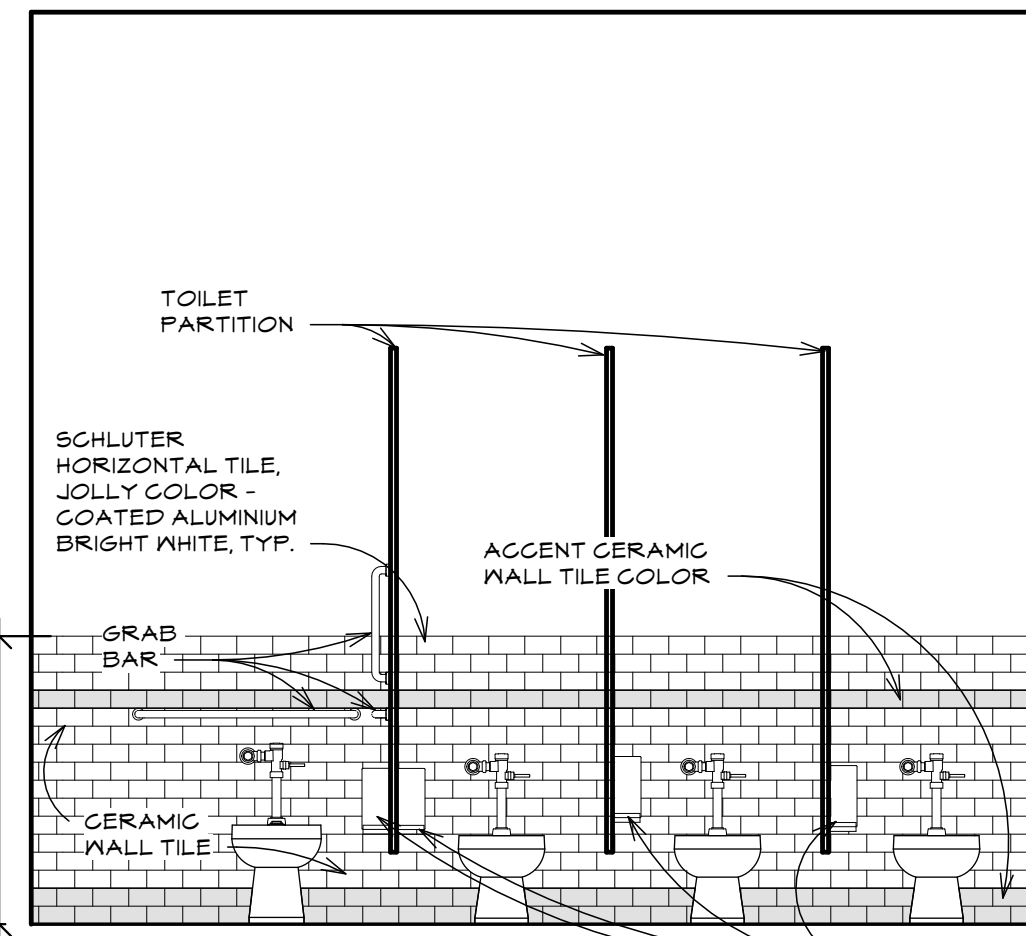


⑥ **WOMEN'S R.R.**
SCALE: 3/8" = 1'-0" ROOM 206

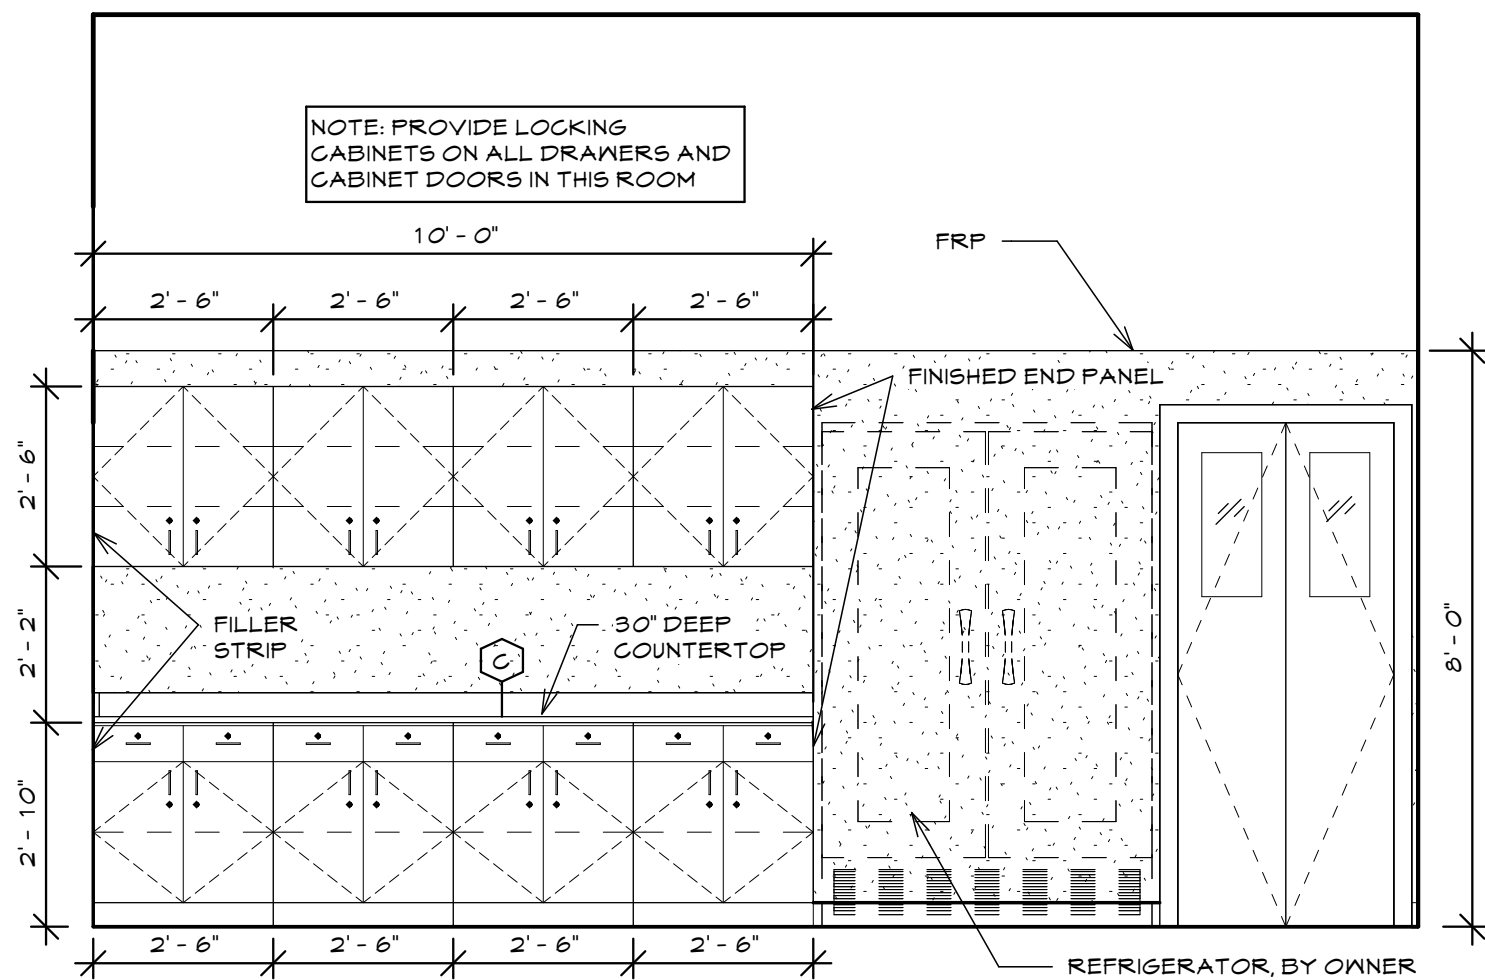


⑦ **CATERING**
SCALE: 3/8" = 1'-0" ROOM 215

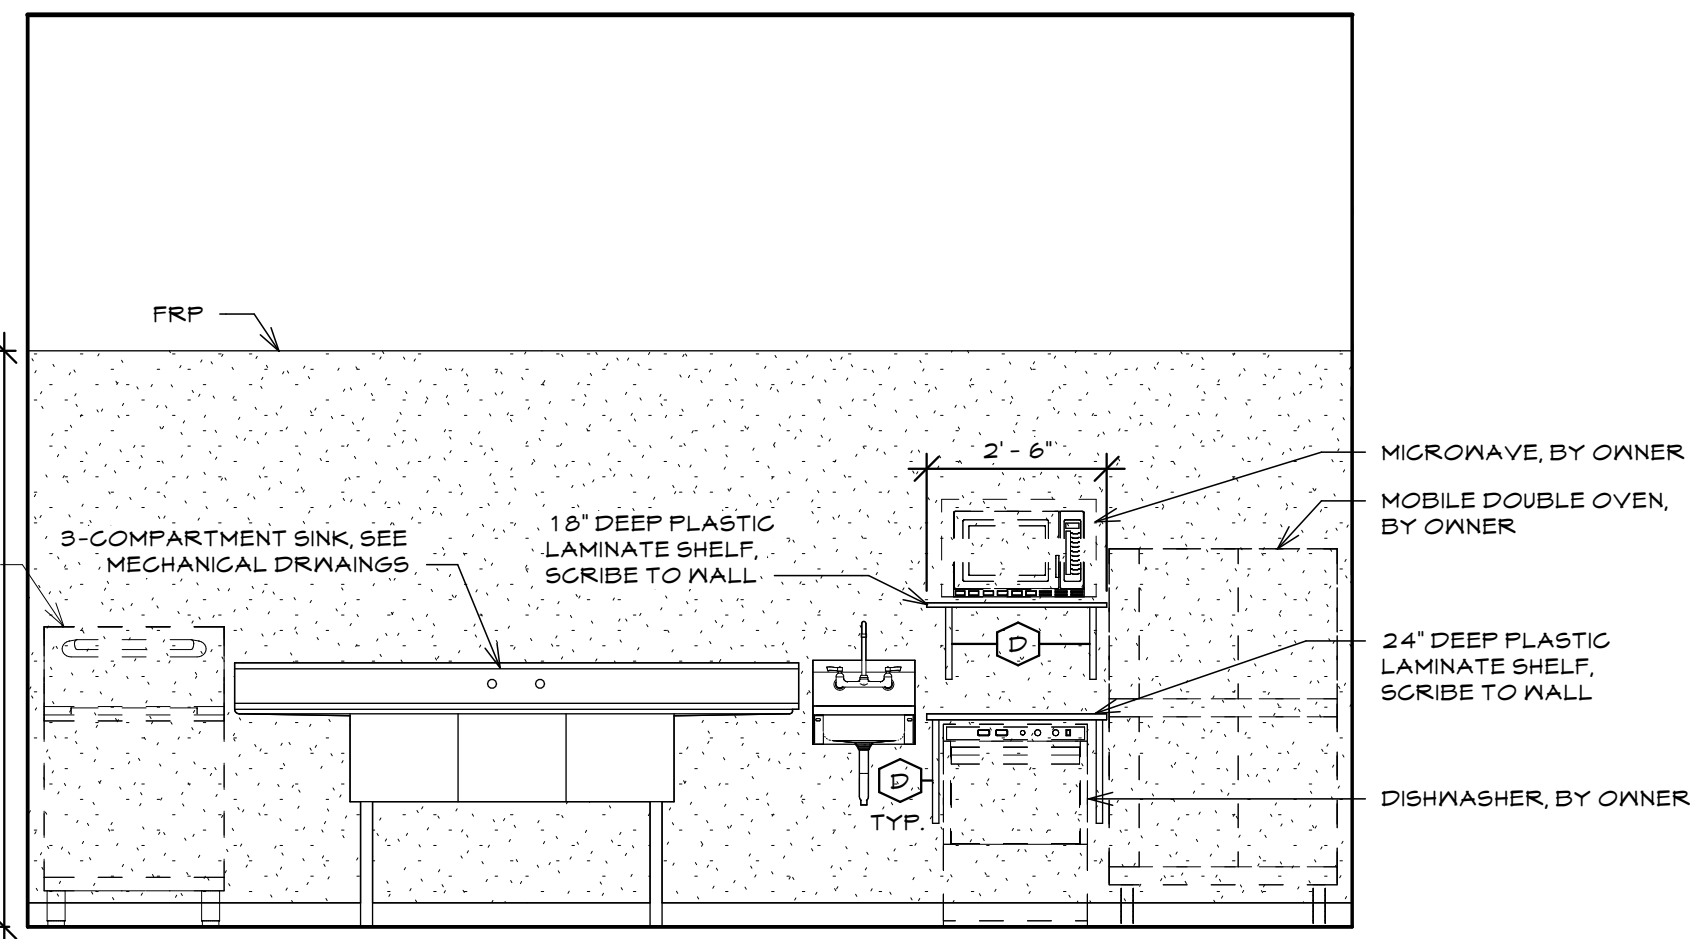


⑧ **CATERING**
SCALE: 3/8" = 1'-0" ROOM 215

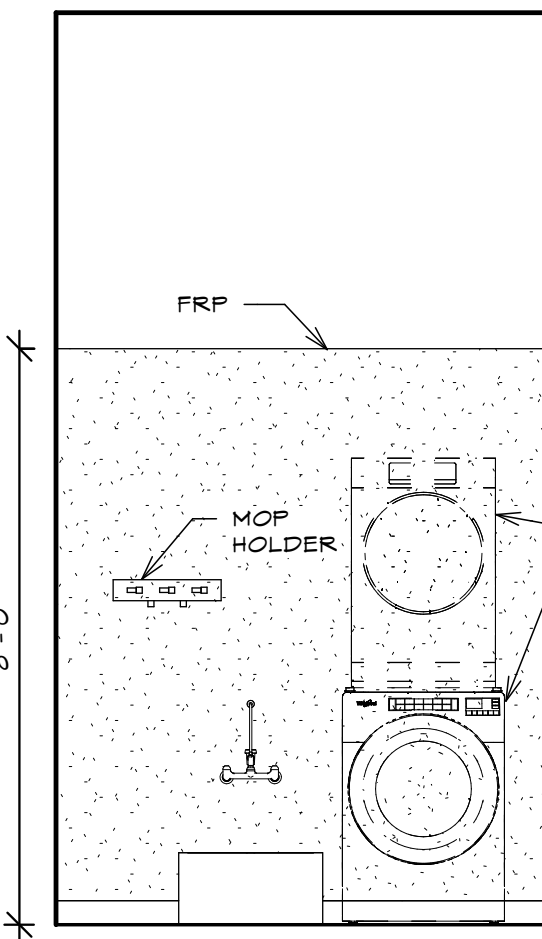


⑨ **JANITOR'S CLST.**
SCALE: 3/8" = 1'-0" ROOM 221

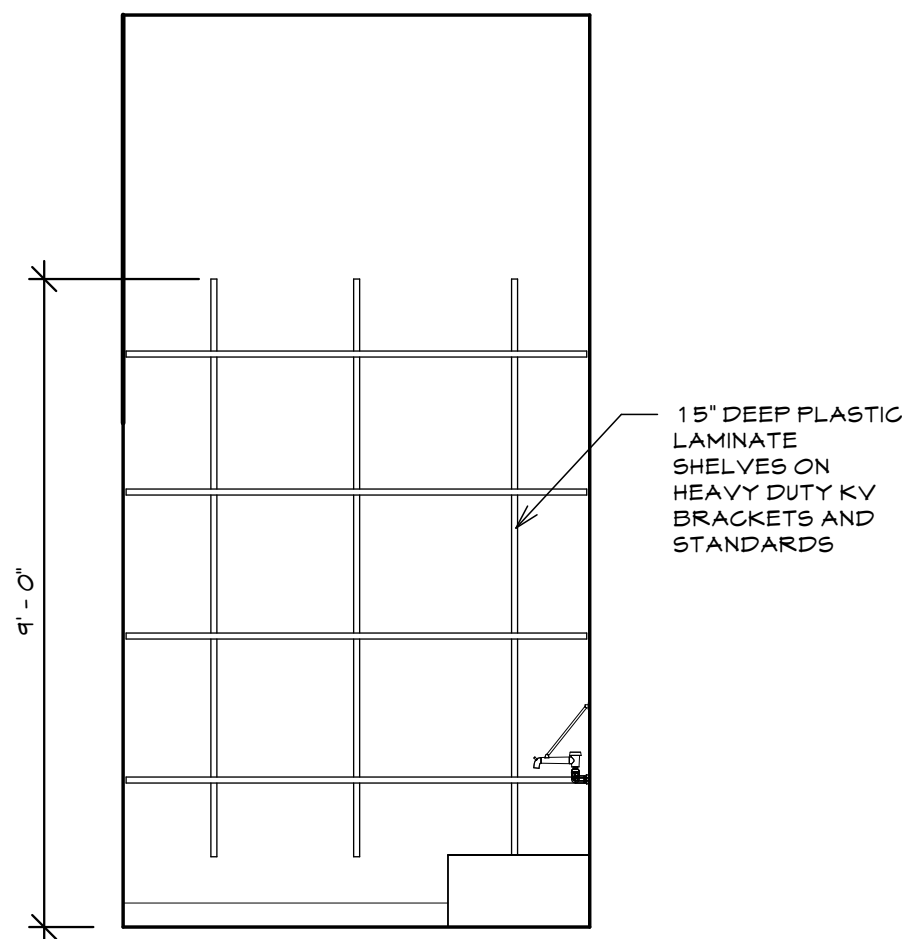


⑩ **JANITOR'S CLST.**
SCALE: 3/8" = 1'-0" ROOM 221

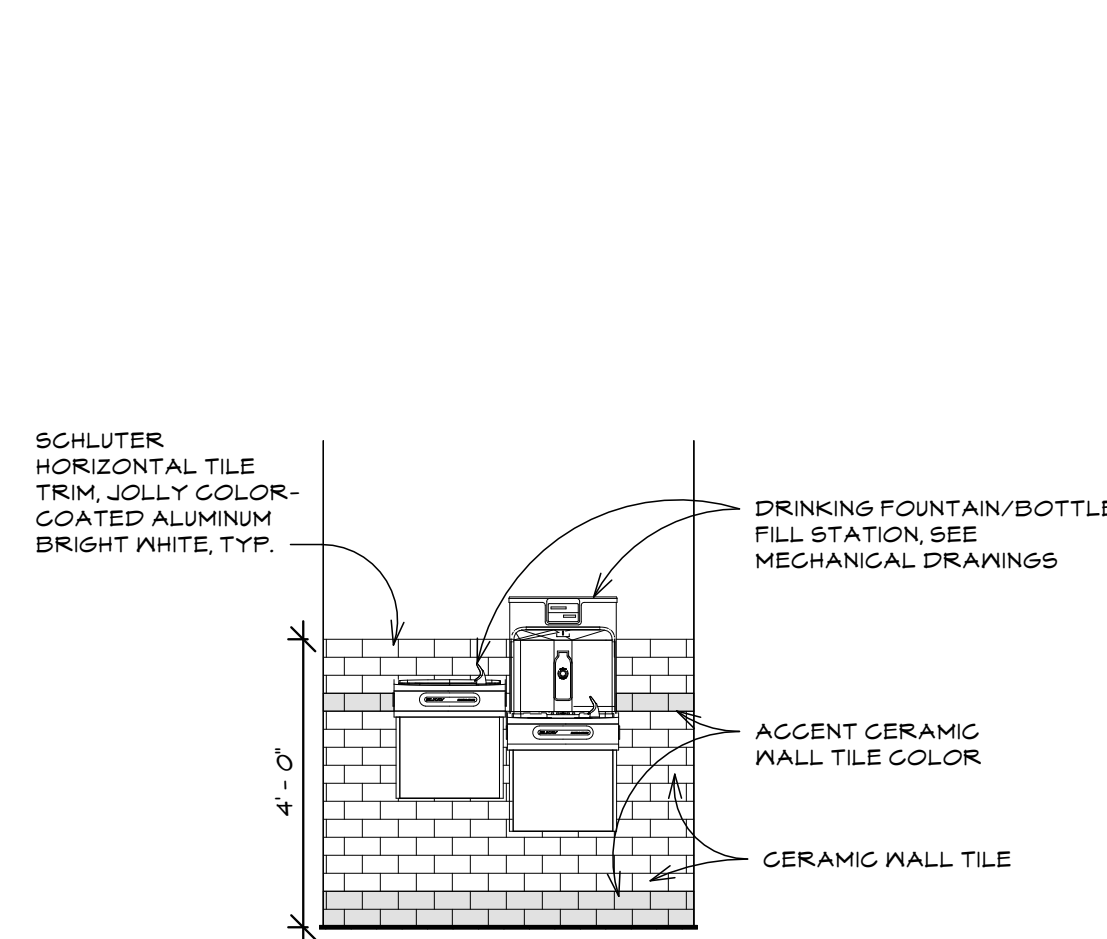


⑪ **HALL**
SCALE: 3/8" = 1'-0" ROOM 205

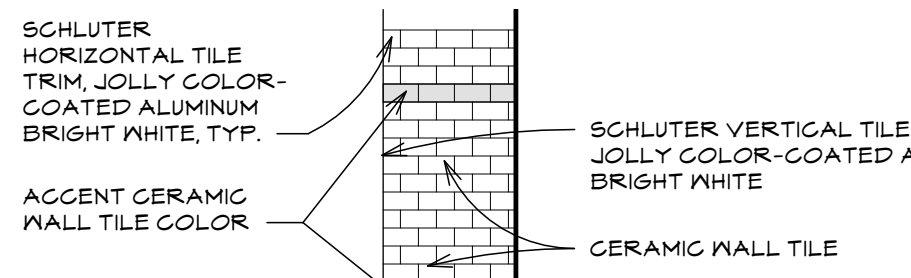


⑬ **HALL**
SCALE: 3/8" = 1'-0" ROOM 205

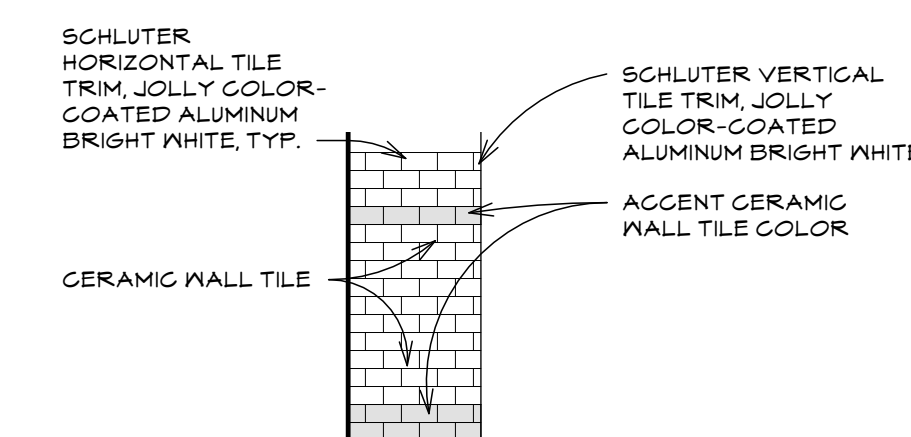


⑭ **HALL**
SCALE: 3/8" = 1'-0" ROOM 205

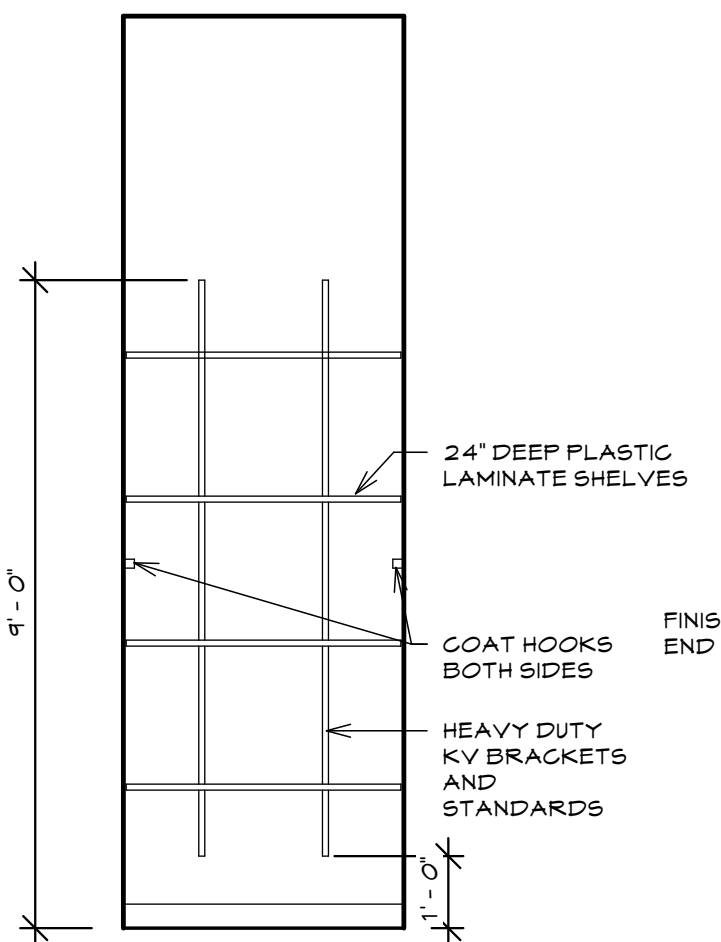


⑮ **CLOSET**
SCALE: 3/8" = 1'-0" ROOMS 223, 224 AND 226

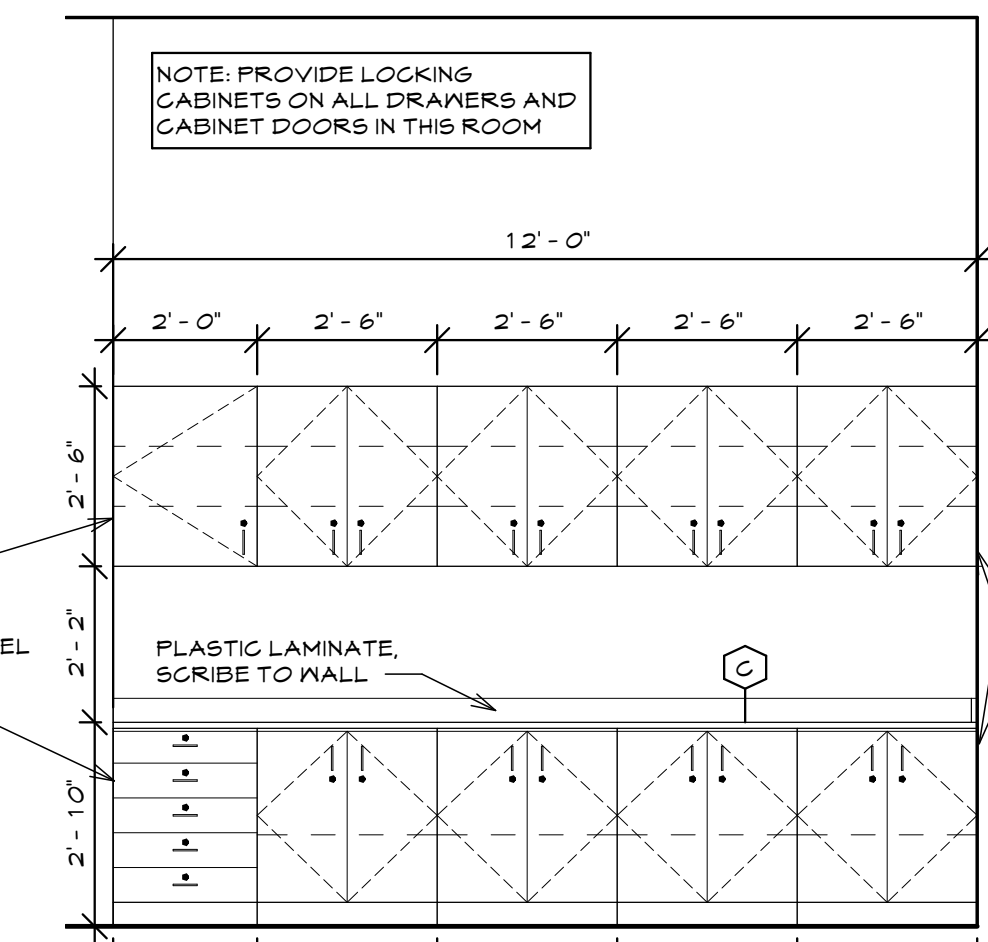


⑯ **SERVING LINE**
SCALE: 3/8" = 1'-0" ROOM 216

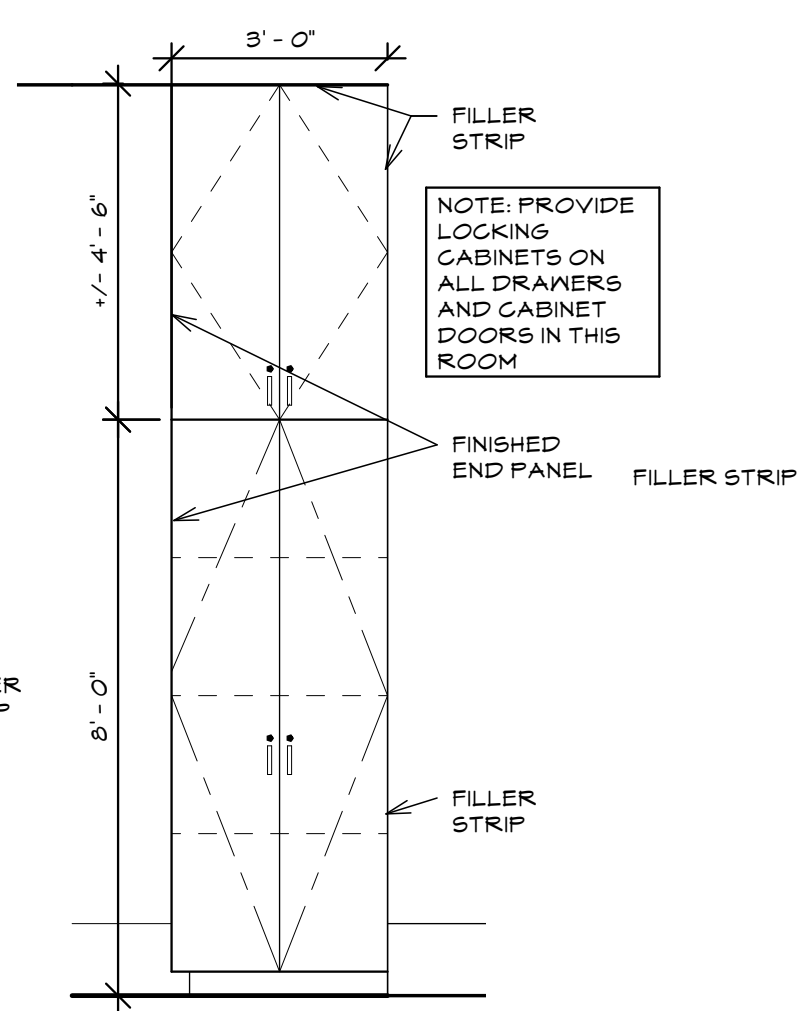


⑰ **LOBBY**
SCALE: 3/8" = 1'-0" ROOM 216

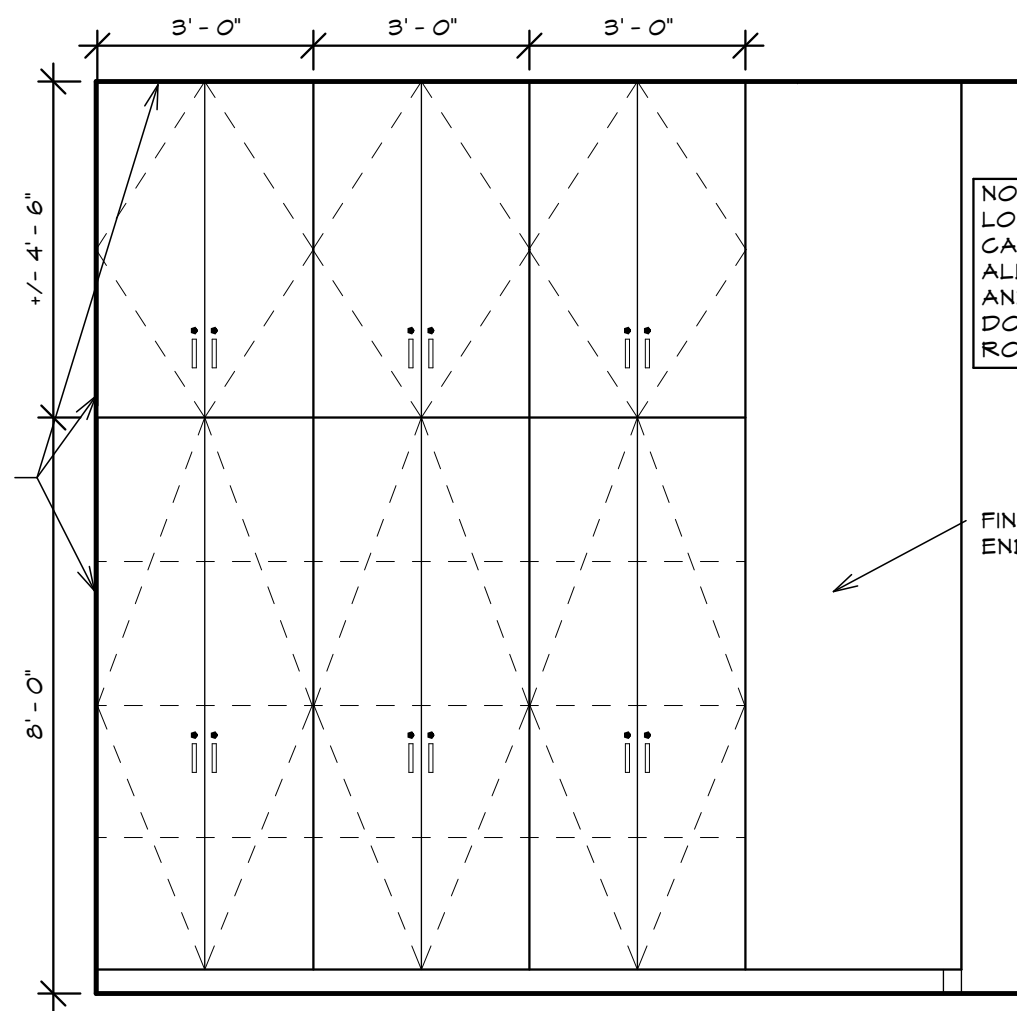


⑱ **LOBBY**
SCALE: 3/8" = 1'-0" ROOM 216

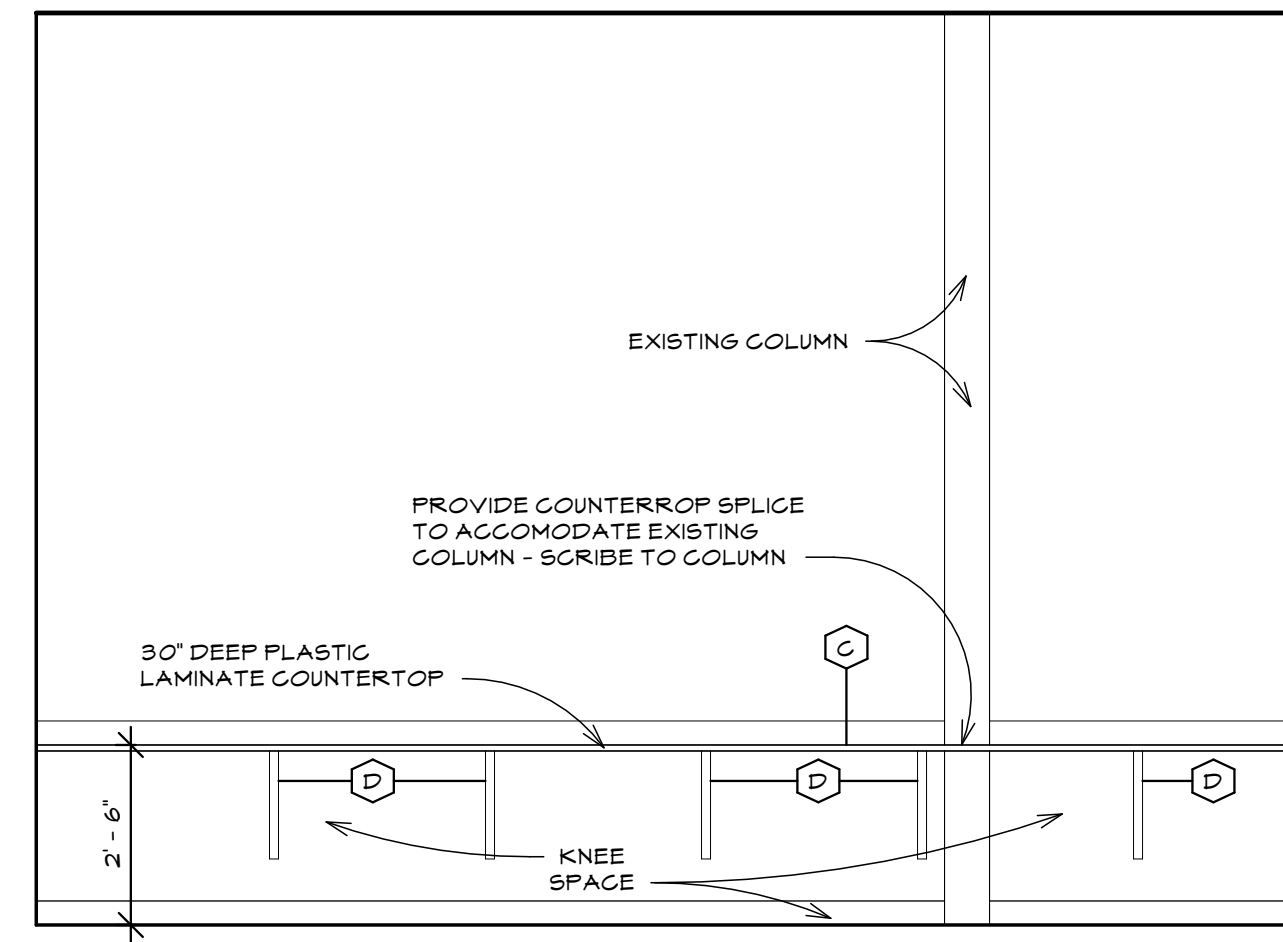

⑲ **OFFICE**
SCALE: 3/8" = 1'-0" ROOM 202

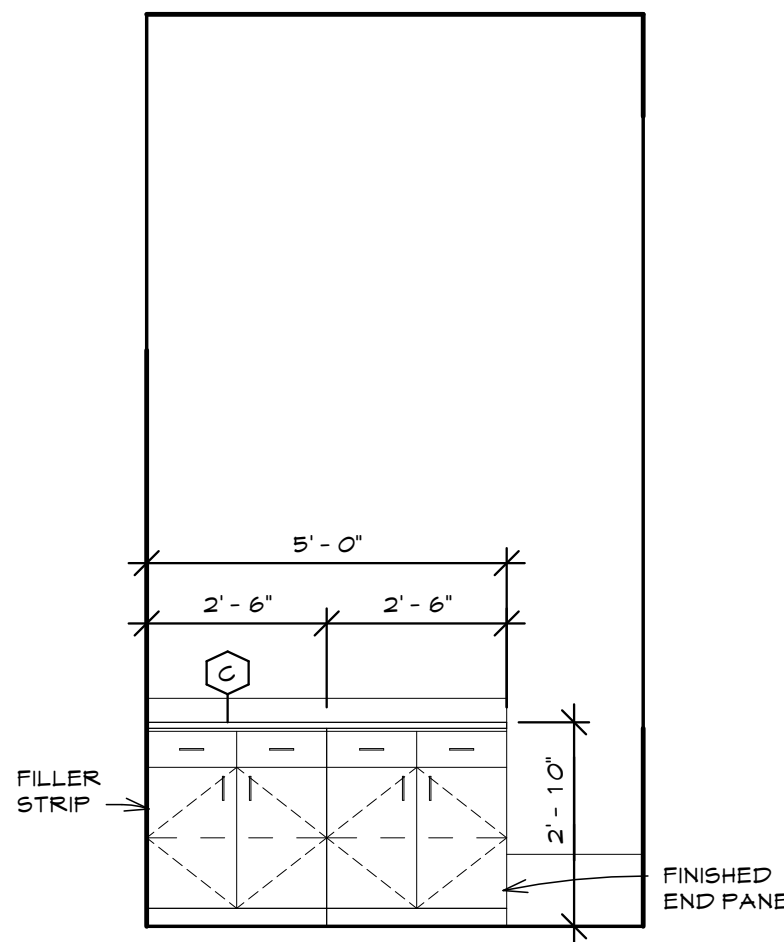


⑳ **MEETING**
SCALE: 3/8" = 1'-0" ROOM 203

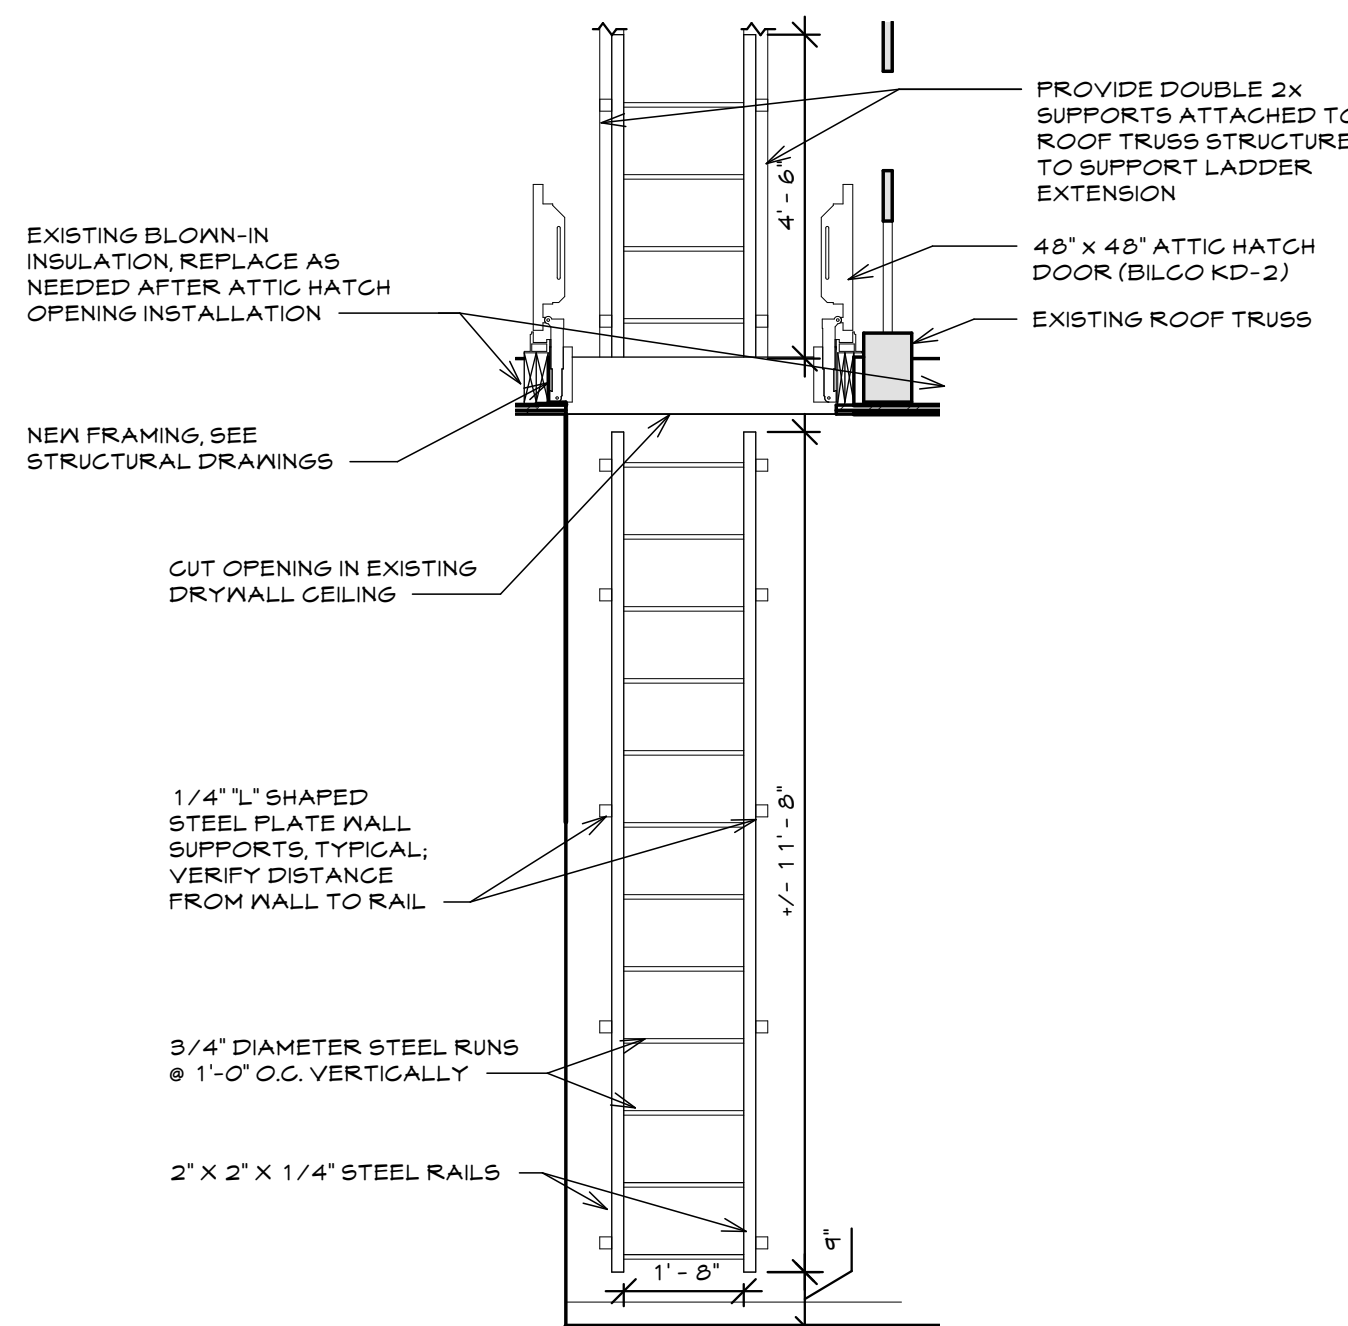


㉑ **LADDER**
SCALE: 3/8" = 1'-0"

㉒ **NOT USED**
SCALE: 3" = 1'-0"


㉓ **NOT USED**
SCALE: 3" = 1'-0"

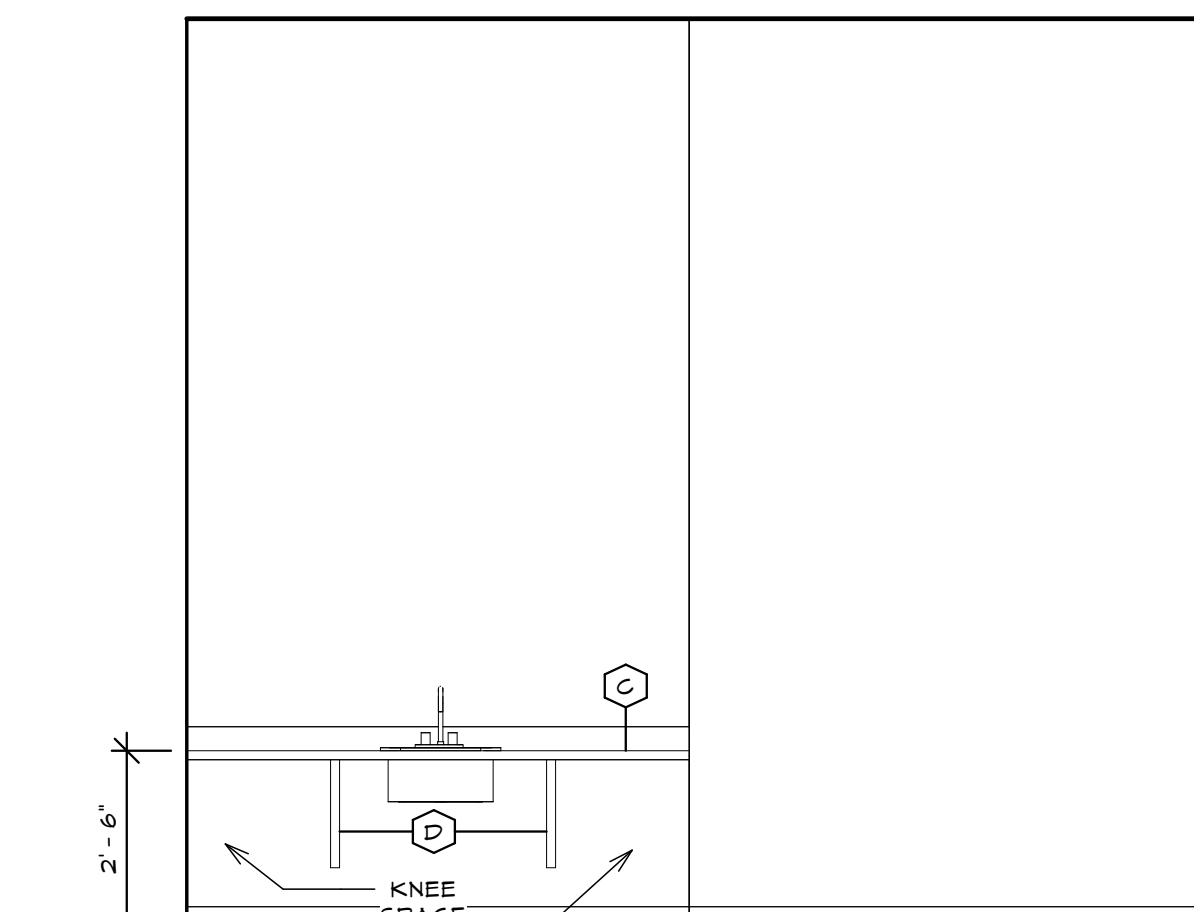


㉔ **GREEN ROOM**
SCALE: 3/8" = 1'-0" ROOM 220

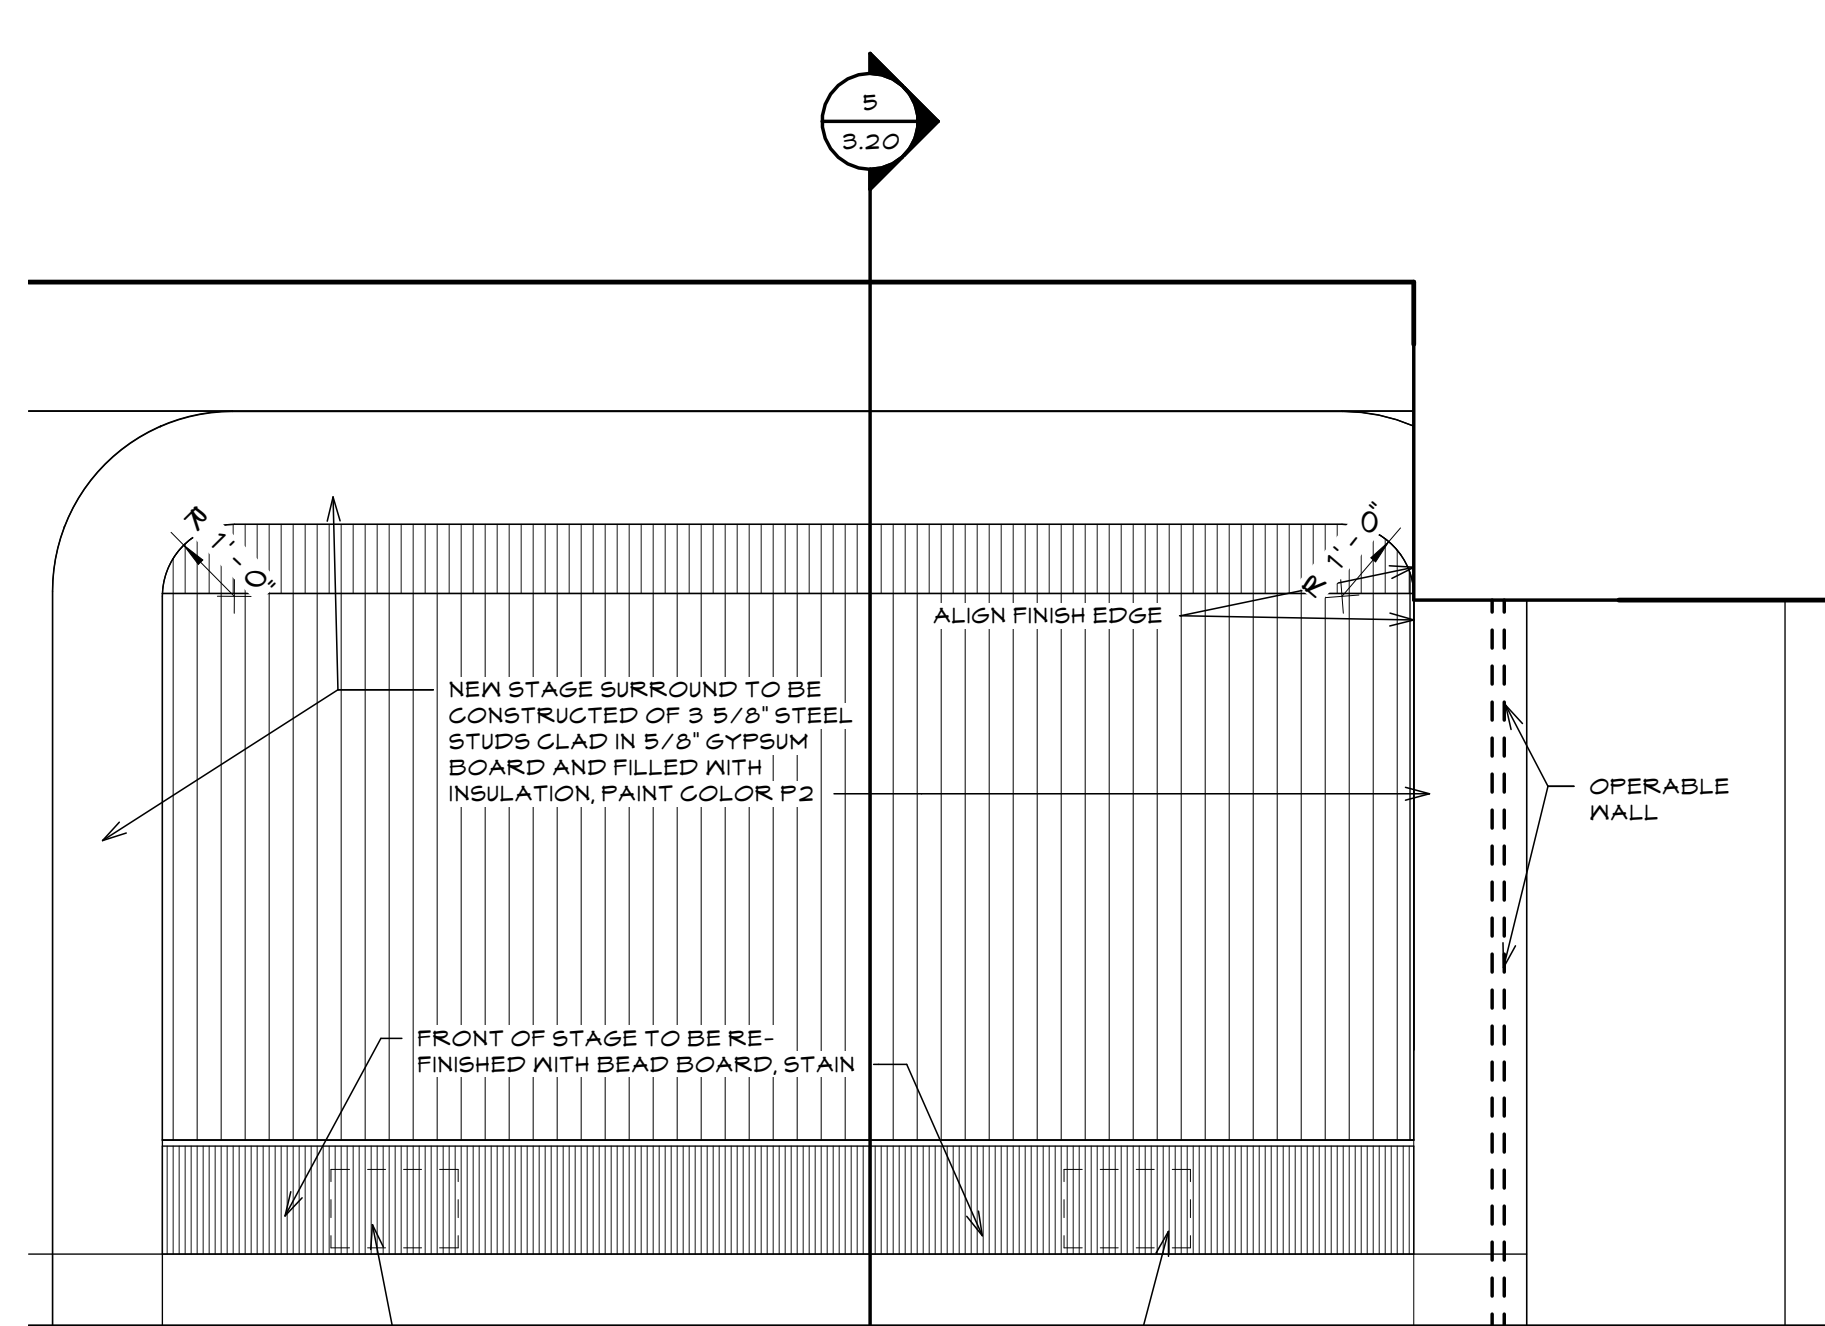

㉕ **STAGE**
SCALE: 3/8" = 1'-0" ROOM 212

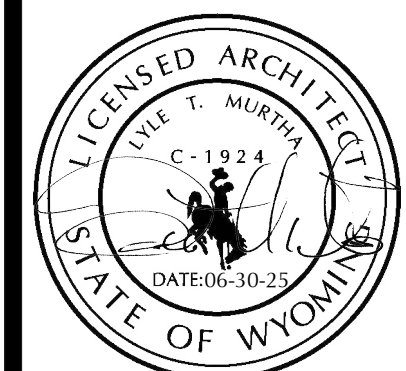

OLD STONEY REMODEL
PHASE TWO
120 NORTH 4TH STREET
SUNDANCE, WYOMING 82729

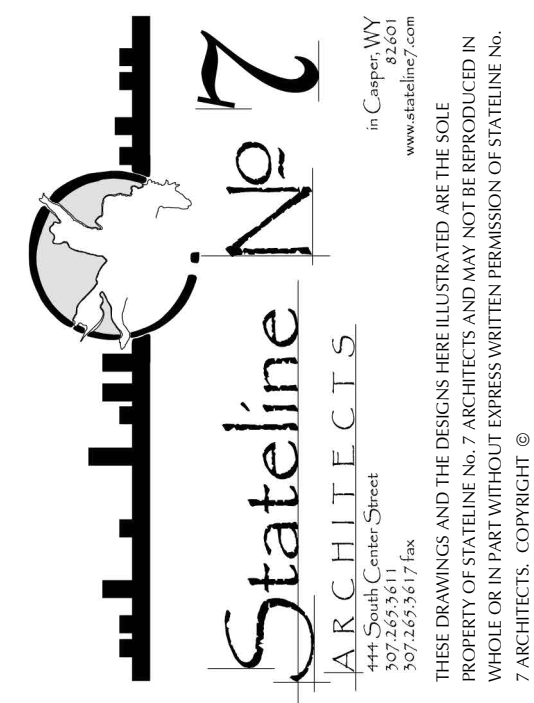

PROJECT NUMBER
16-022

DATE
06-30-25

DRAWN BY
CB

DISK ID.

SHEET TITLE
INTERIOR
ELEVATIONS,
DETAILS &
ACCESSORIES

SHEET NUMBER

9.20